

OWNER - VALICO PROPERTY OWNER LLC  
2600 EL CAMINO REAL, SUITE 410, PALO ALTO, CA 94306  
T. 650-344-1500

ARCHITECTURE - RAFAEL VINOLY ARCHITECTS  
315 PEARL STREET, 31ST FLOOR, NEW YORK, NY 10038  
T. 212-924-0080

ARCHITECTURE - RAFAEL VINOLY ARCHITECTS  
10123 N. WOLFE ROAD, CLIPPERTON, CA 95014  
T. 408-627-7090

LANDSCAPE ARCHITECTURE - OLIN PARTNERSHIP LTD.  
1917 JOHN F. KENNEDY BLVD, SUITE 200, CHAMPELL, PA 19103  
T. 214-440-0030

CIVIL - SANDS CIVIL ENGINEERS SURVEYORS PLANNERS, INC.  
1700 S. WINCHESTER BLVD, SUITE 200, CHAMPELL, CA 95008  
T. 408-636-0500


TRAFFIC - KIMLEY-HORN AND ASSOCIATES, INC.  
1001 W. SAN FERNANDO STREET, SUITE 280, SAN JOSE, CA 95113  
T. 669-800-4130

LIGHTING DESIGN - ONE LUX STUDIO  
198 W. 31ST STREET, 10TH FLOOR, NEW YORK, NY 10001  
T. 212-201-5790

SIGNAGE & WAYFINDING - EXIT DESIGN  
725 N. 4TH STREET, PHILADELPHIA, PA 19123  
T. 215-561-1555

PARKING ENGINEERING - WATRY DESIGN, INC.  
2099 GATEWAY PLACE, SUITE 550, SAN JOSE, CA 95110  
T. 408-392-7000

FOOD SERVICE, WASTE MANAGEMENT & LOGISTICS - CMI LITTLE  
195 2ND STREET, SAN FRANCISCO, CA 94105  
T. 415-922-9200

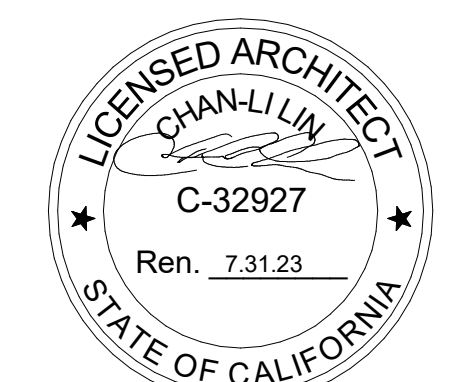


### NOT FOR CONSTRUCTION

DISCLAIMER  
THE ARCHITECT/ENGINEER SHALL HAVE NO RESPONSIBILITY FOR ANY LIABILITY, LOSS, COST, DAMAGE OR EXPENSE ARISING FROM OR RELATING TO ANY USE OF THIS DOCUMENT FOR ANY PURPOSE OTHER THAN ITS INTENDED PURPOSE ON THIS PROJECT. THIS DOCUMENT IS TO BE CONSIDERED IN CONJUNCTION WITH ALL RELATED DOCUMENTATION. ANY DISCREPANCIES IDENTIFIED IN THIS DOCUMENT MUST BE REPORTED IMMEDIATELY TO THE ARCHITECT BEFORE PROCEEDING. CONTRACTORS MUST VERIFY ALL DIMENSIONS PRIOR TO PROCEEDING WITH ANY WORK. ONLY FOUR-DIGIT DIMENSIONS ARE TO BE USED FOR VERIFICATION.

### SB-35 MODIFICATION APPLICATION

REV	DESCRIPTION	DATE
REV-0	SB-35 DEVELOPMENT APPLICATION	03/27/2018
REV-1	SB-35 APPLICATION - CONFORM SET	09/19/2018
REV-2	SB-35 MODIFICATION APPLICATION	03/23/2022

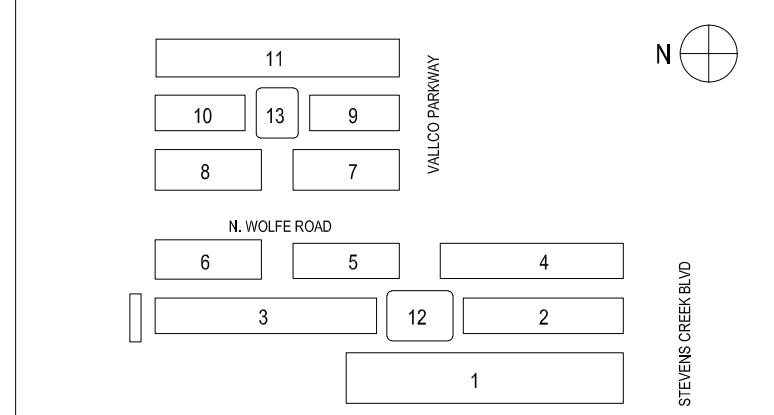

KEY PLAN AND NORTH ARROW  
ARCHITECTS PROJECT NUMBER: 708.012

IF THIS DRAWING IS NOT 36"X48" IT IS A REDUCED PRINT. REFER TO GRAPHIC SCALE.



SCALE: AS NOTED

### ABBREVIATIONS AND LEGENDS

SHEET TITLE:

# P-0103

SHEET NUMBER: © 2022 RAFAEL VINOLY ARCHITECTS PCL

## ABBREVIATIONS

SYMBOLS	
∠	AND
∠	ANGLE
HBD	HARDBOARD
HC	HOLLOW CORE
HDR	HEADER
HDW	HARDWARE
HDWD	HOLLOW METAL
HMT	HOLLOW METAL
HORIZ	HORIZONTAL
HP	HIGH POINT
HR	HOURS/MIN/SEC
HTG	HEATING
HVAC	HEATING/VENTILATING/AIR CONDITIONING
HW	HOT WATER
HYD	HYDRANT
I	INSIDE DIAMETER
ILO	IN LIEU OF
INCL	INCLUDING
INSUL	INSULATED(IE); INSULATION
INT	INTERIOR
INV	INVERT
IPS	IRON PIPE SIZE
ISU	INSULATED GLAZING UNIT
J	JANITOR
JB	JUNCTION BOX
JT	JOINT
K	KITCHEN
KIT	KITCHEN
KO	KNOCK OUT
L	LENGTH LONG
LAB	LABORATORY
LAD	LADDER
LAM	LAMINATE(D)
LAV	LAVATORY
LBL	LABEL
LDG	LANDING
LF	LINEAR FEET
LH	LEFT HAND
LN	LINEAR
LP	LOW POINT
LT	LIGHT
LTG	LIGHTING
LWT	LIGHTWEIGHT
LVL	LEVEL
BT	BOTTOM
LVR	LOWER
LWP	LIQUID WATERPROOFING
M	MASONRY
MAS	MASONRY
MATL	MATERIAL
MAX	MAXIMUM
MB	MARKER BOARD
MBL	MARBLE
MD	MOTION DETECTOR
MECH	MECHANICAL
MED	MEDICAL
MEMB	MEMBRANE
MEZZ	MEZZANINE
MFR	MANUFACTURER
MG	MEDICAL GAS
MH	MANHOLE; MAGNETIC HOLD
MIN	MINIMUM; MINUTE; MINERAL
MIR	MIRROR
MISC	MISCELLANEOUS
MLD	MOLDING; MOLDING
MO	MASONRY OPENING
MOU	MOUSE LINE
MOV	MOVABLE
MP	METAL PANEL
MR	MOP RECEPTOR
MTE	MOUNTED(IE); (ING)
MTL	METAL
MTR	METER; MITER
N	NORTH
NAT	NATURAL
NAVDB8	NORTH AMERICAN VERTICAL DATUM 1988
NC	NURSE CALL
NE	NORTH EAST
NIC	NOT IN CONTRACT
NO OR #	NUMBER
NGM	NOMINAL
NIS	NOISE REDUCTION COEFFICIENT
NIS	NOT TO SCALE
NW	NORTH WEST
O	OVERALL
OC	ON CENTER(S)
OD	OUTSIDE DIAMETER
OCFI	OWNER FURNISHED, CONTRACTOR INSTALLED
OFF	OFFICE
OFI	OWNER FURNISHED, OWNER INSTALLED
OFRO	OVERFLOW ROOF DRAIN
OH	OPPOSITE HAND
OPG	OPENING
OPP	OPPOSITE
OTB	OPEN TO BELOW
P	PAINT
P.L	PROPERTY LINE
PC	PRECAST CONCRETE
PCF	POUNDS PER CUBIC FOOT
PD	PLAZA DRAIN
PE	PASSENGER ELEVATOR
PEST	PEDESTAL
PEN	PENETRATION
PERF	PERFORATE(D)
PL	PLATE
PL GL	PLATE GLASS
PL SK	PLASTER SKIM COAT
PLAM	PLASTIC LAMINATE
PLAS	PLASTER (GYPSUM)
PLF	POUNDS PER LINEAR FOOT
PLMB	PLUMBING
PNL	PANEL
PP	PUSH PLATE DOOR ACTUATOR
PR	PART
PRFAB	PREFABRICATED
PRKG	PARKING
PSF	POUNDS PER SQUARE FOOT
PSI	POUNDS PER SQUARE INCH
PT	POINT
PTD	PAINT(ED)
PTN	PARTITION
PTS	PNEUMATIC TUBE STATION
PV	POLY(VINYL CHLORIDE)
PVMT	PAVEMENT
PWD	PLYWOOD
Q	QUARRY TILE
QT	QUARTZ TILE
R	RISER; RESILIENT
RA	RETURN AIR
RAD	RADIUS
RCF	REINFORCED CONCRETE PANEL
REF	REFLECTED CEILING PLAN
RD	ROOF DRAIN
RGW	REAGENT GRADE WATER
REF	RECEPTACLE
REF	REFERENCE
REFR	REFRIGERATOR
RENF	REINFORCED(IE); (ING)
REQD	REQUIRED
RET	RETURN
REV	REVISION; REVISED
REX	REQUEST TO EXIT
RF	RESPONSIVE FLOOR; RADIO FREQUENCY
RH	RIGHT HAND; ROOF HATCH
RM	ROOM
RO	ROUGH OPENING

H	HIGH HEIGHT
HOB	HOLE BOB
HBD	HARDBOARD
HC	HOLLOW CORE
HDR	HEADER
HDW	HARDWARE
HDWD	HOLLOW METAL
HMT	HOLLOW METAL
HORIZ	HORIZONTAL
HP	HIGH POINT
HR	HOURS/MIN/SEC
HTG	HEATING
HVAC	HEATING/VENTILATING/AIR CONDITIONING
HW	HOT WATER
HYD	HYDRANT
I	INSIDE DIAMETER
ILO	IN LIEU OF
INCL	INCLUDING
INSUL	INSULATED(IE); INSULATION
INT	INTERIOR
INV	INVERT
IPS	IRON PIPE SIZE
ISU	INSULATED GLAZING UNIT
J	JANITOR
JB	JUNCTION BOX
JT	JOINT
K	KITCHEN
KIT	KITCHEN
KO	KNOCK OUT
L	LENGTH LONG
LAB	LABORATORY
LAD	LADDER
LAM	LAMINATE(D)
LAV	LAVATORY
LBL	LABEL
LDG	LANDING
LF	LINEAR FEET
LH	LEFT HAND
LN	LINEAR
LP	LOW POINT
LT	LIGHT
LTG	LIGHTING
LWT	LIGHTWEIGHT
LVL	LEVEL
BT	BOTTOM
LVR	LOWER
LWP	LIQUID WATERPROOFING
M	MASONRY
MAS	MASONRY
MATL	MATERIAL
MAX	MAXIMUM
MB	MARKER BOARD
MBL	MARBLE
MD	MOTION DETECTOR
MECH	MECHANICAL
MED	MEDICAL
MEMB	MEMBRANE
MEZZ	MEZZANINE
MFR	MANUFACTURER
MG	MEDICAL GAS
MH	MANHOLE; MAGNETIC HOLD
MIN	MINIMUM; MINUTE; MINERAL
MIR	MIRROR
MISC	MISCELLANEOUS
MLD	MOLDING; MOLDING
MO	MASONRY OPENING
MOU	MOUSE LINE
MOV	MOVABLE
MP	METAL PANEL
MR	MOP RECEPTOR
MTE	MOUNTED(IE); (ING)
MTL	METAL
MTR	METER; MITER
N	NORTH
NAT	NATURAL
NAVDB8	NORTH AMERICAN VERTICAL DATUM 1988
NC	NURSE CALL
NE	NORTH EAST
NIC	NOT IN CONTRACT
NO OR #	NUMBER
NGM	NOMINAL
NIS	NOISE REDUCTION COEFFICIENT
NIS	NOT TO SCALE
NW	NORTH WEST
O	OVERALL
OC	ON CENTER(S)
OD	OUTSIDE DIAMETER
OCFI	OWNER FURNISHED, CONTRACTOR INSTALLED
OFF	OFFICE
OFI	OWNER FURNISHED, OWNER INSTALLED
OFRO	OVERFLOW ROOF DRAIN
OH	OPPOSITE HAND
OPG	OPENING
OPP	OPPOSITE
OTB	OPEN TO BELOW
P	PAINT
P.L	PROPERTY LINE
PC	PRECAST CONCRETE
PCF	POUNDS PER CUBIC FOOT
PD	PLAZA DRAIN
PE	PASSENGER ELEVATOR
PEST	PEDESTAL
PEN	PENETRATION
PERF	PERFORATE(D)
PL	PLATE
PL GL	PLATE GLASS
PL SK	PLASTER SKIM COAT
PLAM	PLASTIC LAMINATE
PLAS	PLASTER (GYPSUM)
PLF	POUNDS PER LINEAR FOOT
PLMB	PLUMBING
PNL	PANEL
PP	PUSH PLATE DOOR ACTUATOR
PR	PART
PRFAB	PREFABRICATED
PRKG	PARKING
PSF	POUNDS PER SQUARE FOOT
PSI	POUNDS PER SQUARE INCH
PT	POINT
PTD	PAINT(ED)
PTN	PARTITION
PTS	PNEUMATIC TUBE STATION
PV	POLY(VINYL CHLORIDE)
PVMT	PAVEMENT
PWD	PLYWOOD
Q	QUARRY TILE
QT	QUARTZ TILE
R	RISER; RESILIENT
RA	RETURN AIR
RAD	RADIUS
RCF	REINFORCED CONCRETE PANEL
REF	REFLECTED CEILING PLAN
RD	ROOF DRAIN
RGW	REAGENT GRADE WATER
REF	RECEPTACLE
REF	REFERENCE
REFR	REFRIGERATOR
RENF	REINFORCED(IE); (ING)
REQD	REQUIRED
RET	RETURN
REV	REVISION; REVISED
REX	REQUEST TO EXIT
RF	RESPONSIVE FLOOR; RADIO FREQUENCY
RH	RIGHT HAND; ROOF HATCH
RM	ROOM
RO	ROUGH OPENING

S	SOUTH
SB	STONE BASE
SC	SOLID CORE
SD	SCHEDULE
S CONC	SEALED CONCRETE
SD	STORM DRAIN/SINK DOOR
SE	SOUTH EAST
SE	SERVICE ELEVATOR
SEC(2)	SECTION
SECT	SECTION
SF	SQUARE FEET
SHR	SHOWER
SHT	SHEET
SI	SQUARE INCHES
SIM	SIMILAR
SLV	SLEEVE
SOPP	SPRAY ON FIRE PROOFING
SOS	SOLID SURFACE
SPKR	SPEAKER
SPR	SPRINKLER
SQ	SQUARE
SS	STAINLESS STEEL
S.S.D.	SEE STRUCTURAL DRAWINGS
S.L.D.	SEE LANDSCAPE DRAWINGS
S.M.D.	SEE MECHANICAL DRAWINGS
S.E.D.	SEE ELECTRICAL DRAWINGS
S.P.D.	SEE PLUMBING DRAWINGS
S.C.D.	SEE CIVIL DRAWINGS
SSG	STAINLESS STEEL GRATES
ST	STONE
STA	STATION
STC	SOUND TRANSMISSION CLASS
STD	STANDARD
STL	STEEL
STOR	STORAGE
STRUCT	STRUCTURAL
SUSP	SUSPENDED
SV	SHEET VINYL
SW	SOUTH WEST
SY	SQUARE YARD
SYM	SYMMETRIC; SYMMETRICAL
SYS	SYSTEM
T	TREAD; TOILET
TAG	TONGUE AND GROOVE
TB	TILE/OVE BASE; TACK BOARD
LVL	LEVEL
TBD	TO BE DETERMINED
TD	TRAVEL DISTANCE
TEL	TELEPHONE
TEMP	TEMPERED
TERR	TERRAZZO
TF	TOP FINISH FLOOR
THK	THICKNESS
THRES	THRESHOLD
TLT	TOILET
TOG	TOP OF CURB
TOJ	TOP OF JOINT
TOL	TOLERANCE
TOS	TOP OF SLAB
TOSTL	TOP OF STEEL
TOW	TOP OF WALL
TPRN	TOILET PARTITION
TV	TELEVISION
TYP	TYPICAL
U	UNFINISHED
UNF	UNFINISHED
UD	UNDERSIDE OF DECK
UN	UNLESS OTHERWISE NOTED
UGS	UNDERSIDE OF STEEL
UR	URNAL
V	VOLTS
V	VINYL VOLTS
V	VAPOR BARRIER
VB	VINYL COMPOSITION TILE
VENT	VENTILATE; VENTILATION
VERT	VERTICAL
VEST	VERTIBULE
VG	VERTICAL GRAIN
VNR	VENEER
VPL	VENEER PLASTER
VIF	VERIFY IN FIELD
W	WEST; WIDTH; WOMEN; WATTS
WB	WALL BASE
W	WITH
W	WITHOUT
WC	WATER CLOSET; WALL COVERING
WD	WOOD
WOW	WINDOW
WGL	WIRED GLASS
WI	WROUGHT IRON
WM	WIRE MESH
WOM	WALK-OFF MAT
WP	WATERPROOFING; WORKING POINT
WPN	WALL PROTECTION
WRB	WATER RESISTANT BOARD
WPNL	WOOD PANELING
WR	WATER REPELLENT
WS	WEATHER STRIPPING
WSCOT	WAINSCOT
WT	WEIGHT
WTW	WALL TO WALL
WWF	WELDED WIRE FABRIC
WWM	WELDED WIRE MESH

## MATERIAL GRAPHICS KEY

EARTHWORK	COMPACT FILL
EARTHWORK	COMPACT SOIL
EARTHWORK	POROUS FILL SOLID/RAVEL
EARTHWORK	GEOLOGIC ROCK
EARTHWORK	SAND
GLASS	GLASS
GLASS	WIRE GLASS
GLASS	LAMINATED GLASS
GLASS	GLASS BLOCK
MASONRY	EXISTING WALL
MASONRY	CONCRETE BLOCK
MASONRY	FACE BRICK
METAL	STEEL
METAL	ALUMINUM
METAL	BRASS BRONZE
FINISHES	GYPSUM WALL BOARD/EXTERIOR SHEATHING
FINISHES	VAPOR BARRIER
FINISHES	PLASTER COAT
FINISHES	METAL LATH & PLASTER
FINISHES	CERAMIC TILE
FINISHES	WALLCOVERING
FINISHES	FABRIC WRAPPED PANEL
FINISHES	SOLID WOOD
FINISHES	ACOUSTIC TILE
FINISHES	PLASTIC LAMINATE
FINISHES	TERRAZZO
FINISHES	FLUID APPLIED
FINISHES	WOOD
FINISHES	BRICK PAVERS
FINISHES	CARPET GUEEDOWN
FINISHES	CARPET TACKLESS
FINISHES	CARPET TILES
FINISHES	RAISED FLOORING
FINISHES	VINYL TILE

WOOD	FINISH
WOOD	BLOCKING
WOOD	NOMINAL ROUGH
WOOD	PLYWOOD LG SCALE
WOOD	PLYWOOD SM SCALE
STONE	GRANITE
STONE	MARBLE
STONE	SLATE
STONE	CAST
STONE	FIELDSTONE
CONCRETE	NEW
CONCRETE	CAST-IN-PLACE
CONCRETE	PRECAST
CONCRETE	LIGHTWEIGHT
INSULATION	BATT
INSULATION	RIGID
INSULATION	SPRAY FOAM

## SYMBOLS

OFFICE	ROOM NAME
10253.1	ROOM NUMBER
150 SF	ROOM SIZE
ROOM TAG	ROOM TAG
C-1	CEILING FINISH
10253.1	ROOM NUMBER
10'0"	CEILING HEIGHT
ROOM NUMBER	DOOR LETTER
DOOR TAG	DOOR TAG
WALL TYPE	STUD SIZE
WALL TYPE	WALL TYPE MODIFIER
PARTITION TAG	PARTITION TAG
CURTAIN WALL TYPE	CURTAIN WALL TAG
GLASS TYPE	GLASS TYPE
ROOM NUMBER	GLAZING UNIT LETTER
INTERIOR GLAZING TAG	INTERIOR GLAZING TAG
CASEWORK TAG	CASEWORK TAG
MATERIAL TAG	MATERIAL TAG
COAT HOOK TYPE; SEE SEC	QUANTITY OF HOOKS
COAT HOOK TAG	COAT HOOK TAG
EQUIP NUMBER	EQUIPMENT TAG
ELECTRICAL SYMBOLS	LIGHT SWITCH
ELECTRICAL SYMBOLS	POWER RECEPTACLE WALL MTD
ELECTRICAL SYMBOLS	POWER RECEPTACLE FLOOR BOX
ELECTRICAL SYMBOLS	POWER RECEPTACLE CEILING MTD
ELECTRICAL SYMBOLS	DATA RECEPTACLE WALL MTD & FLOOR BOX
ELECTRICAL SYMBOLS	PHONE RECEPTACLE WALL MTD & FLOOR BOX
ELECTRICAL SYMBOLS	PHONE & DATA RECEPTACLE WALL MTD & FLOOR BOX
ELECTRICAL SYMBOLS	POWER, PHONE & DATA RECEPTACLE WALL MTD
ELECTRICAL SYMBOLS	CABLE TELEVISION
ELECTRICAL SYMBOLS	CLOSED CIRCUIT TELEVISION
ELECTRICAL SYMBOLS	INTERCOM
ELECTRICAL SYMBOLS	PUSH PLATE DOOR ACTUATOR
ELECTRICAL SYMBOLS	MAGNETIC HOLD-OPEN
ELECTRICAL SYMBOLS	CARD READER
BUILDING SYMBOLS	REVISION LETTER (BEFORE ISSUE/ID)
BUILDING SYMBOLS	REVISION NUMBER (AFTER ISSUE/ID)
BUILDING SYMBOLS	HIDDEN LINE (ABOVE)
BUILDING SYMBOLS	HIDDEN LINE (BELOW/CONCEALED)
BUILDING SYMBOLS	CONTOUR, EXISTING
BUILDING SYMBOLS	CONTOUR, NEW/REQUIRED
BUILDING SYMBOLS	POINT ELEVATION, EXISTING
BUILDING SYMBOLS	POINT ELEVATION, NEW/REQUIRED
BUILDING SYMBOLS	POINT ELEVATION GRADE
BUILDING SYMBOLS	CENTER LINE
BUILDING SYMBOLS	DIMENSION
BUILDING SYMBOLS	SHEET MATCH LINE
BUILDING SYMBOLS	ELEVATION LINE, EXISTING
BUILDING	