

Client
VALCO PROPERTY OWNER LLC
2000 EL CAMINO REAL, SUITE 410
PALO ALTO, CA 94306
TEL: 650.344.1500

Architecture
KOHN PEDERSEN FOX ASSOCIATES PC
11 WEST 42ND STREET
NEW YORK, NY 10036
TEL: 212.877.6500

Architecture
KOHN PEDERSEN FOX ASSOCIATES PC
2 EMBARCADERO CENTER
SAN FRANCISCO, CA 94111
TEL: 415.944.5491

Landscape Architecture
OLIN
1817 JOHN F. KENNEDY BOULEVARD, SUITE 1900
PHILADELPHIA, PA 19103
TEL: 215.440.0030

Civil
SANDUS
1705 S WINCHESTER BOULEVARD, SUITE 200
CAMPBELL, CA 95113
TEL: 408.606.0000

Lighting Design
ONE LUX STUDIO
158 WEST 29TH STREET, 10TH FLOOR
NEW YORK, NY 10001
TEL: 212.201.5790

Structure
DCI ENGINEERS
135 MAIN STREET, SUITE 1800
SAN FRANCISCO, CA 94105
TEL: 415.781.1505

MEP
MEYERS+ ENGINEERS
80 BATTERY STREET, SUITE 500
SAN FRANCISCO, CA 94111
TEL: 415.432.8101

Geotechnical
JANGGAM
1 ALMADEN BOULEVARD, SUITE 500
SAN JOSE, CA 95131
TEL: 408.283.3000

Traffic
KIMLEY-HORN
10 SOUTH ALMADEN BOULEVARD, SUITE 1250
SAN JOSE, CA 95131
TEL: 869.800.4130

Parking Engineering
WATRY DESIGN, INC.
2000 GATEWAY PLACE, SUITE 550
SAN JOSE, CA 95110
TEL: 833.917.7275

Logistics
ARUP
600 MISSION STREET, SUITE 700
SAN FRANCISCO, CA 94105
TEL: 415.957.2445


SB 35 MODIFICATION APPLICATION

Revision

REV-4	SB-35 MODIFICATION APPLICATION	12/04/2023
REV-3	SB-35 MODIFICATION APPLICATION	03/21/2023
REV-2	SB-35 APPLICATION CONFORM SET	09/15/2018
REV-1	SB-35 APPLICATION - REVISION	08/06/2018
REV-0	SB-35 DEVELOPMENT APPLICATION	03/27/2018

No. Description Date

Key Plan

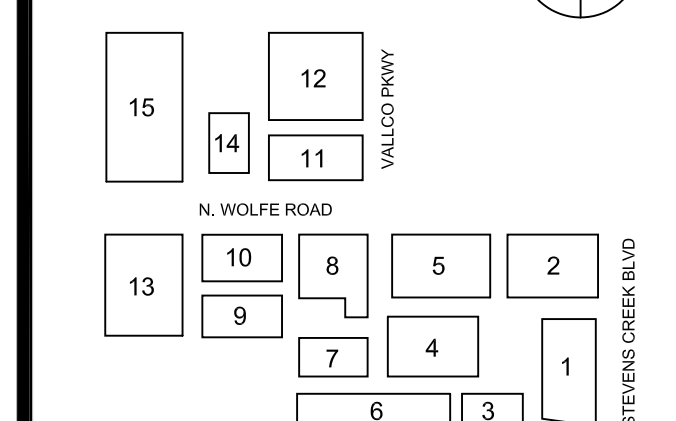

Scale & Signature

NOT FOR CONSTRUCTION

Issue Date: 2023.12.04 Project No. Project Number

Scale: 1/8" = 1'-0" Drawing Title

**EXTERIOR LIGHTING
PLAN - STREET LEVEL**

P-0701



LIGHTING FIXTURE SCHEDULE		
TYPE	DESCRIPTION	LOCATION
LITE-01	PEDESTRIAN POLE LIGHT, NOM. 18FT POLE	GROUND LEVEL, LOCAL STREETS
LITE-02	ROADWAY POLE LIGHT, ASYMMETRIC THROU, NOM. 18FT POLE	GROUND LEVEL, PERIMETER STREETS
LITE-03A	ROADWAY POLE LIGHT, ASYMMETRIC THROU, NOM. 20FT POLE	GROUND LEVEL, PERIMETER STREETS
LITE-03B	CUSTOM ROADWAY PEDESTRIAN POLE LIGHT	GROUND LEVEL, NORTH WOLFE ROAD, STEVEN'S CREEK BLVD
LITE-04	ROADWAY POLE LIGHT, ASYMMETRIC THROU, NOM. 18FT OVERALL HEIGHT	GROUND LEVEL, OFFICE BUILDING DROP-OFF AREAS
LITE-05	POLE LIGHT WITH DECORATIVE POLE TOP, LUMINAIRE, NOM. 18FT OVERALL HEIGHT	GROUND LEVEL, RETAIL STREET
LITE-06A	3/4" TALL BOLLARD WITH ASYMMETRIC THROU	GROUND LEVEL, PERIMETER BREEZING PATHS
LITE-06B	NOM. 3/4" TALL BOLLARD WITH 90 DEG. DISTRIBUTION	GROUND LEVEL, PERIMETER BREEZING PATHS
LITE-07	NOM. 3/4" TALL BOLLARD WITH 30 DEG. DISTRIBUTION	GROUND LEVEL, TOWNHOUSES
LITE-08	BUILDING-ADJACENT FULL CUT-OFF WALL SCONCE	GROUND LEVEL, TOWNHOUSES
LITE-09	MULTI-HEAD POLE LIGHT, NOM. 18FT OVERALL HEIGHT	GROUND LEVEL, RETAIL STREET
LITE-10	BUILDING-ADJACENT FULL CUT-OFF WALL SCONCE	ROOF DECK AWNINGS
LITE-11	BULLET LIGHT FOR TREES	GROUND LEVEL
LITE-12	NOM. 3/4" TALL BOLLARD WITH ASYMMETRIC THROU, MEDIUM OUTPUT	ROOF DECK AWNINGS
LITE-13	NOM. 3/4" TALL BOLLARD WITH ASYMMETRIC THROU, HIGH OUTPUT	ROOF DECK AWNINGS
LITE-14	BULLET LIGHT FOR TREES	ROOF DECK AWNINGS
LITE-15	POLE LIGHT WITH (D) ADJUSTABLE HEAD, NOM. 20FT OVERALL HEIGHT	BUILDING SOFFITS, CANOPIES, THROUGHOUT
LITE-16	UNDERWATER POOL LIGHT	ROOF DECK AWNINGS
LITE-17	OUTDOOR LAMP FOR CUSTOM POLE AND ARM	GROUND LEVEL, PICKNICK TABLES
LITE-18	EXTERIOR-ADJACENT RECESSED NOM. 2" DIAMETER DOWNLIGHT	GROUND LEVEL, GATEWAY STRUCTURE
LITE-19	EXTERIOR-ADJACENT RECESSED NOM. 2" DIAMETER DOWNLIGHT	GROUND LEVEL, GATEWAY STRUCTURE
