


NO PART OF THIS DOCUMENT MAY BE REPRODUCED IN ANY FORM INCLUDING PHOTOCOPY, RECORDING OR ANY INFORMATION RETRIEVABLE AND STORAGE SYSTEM, WITHOUT PERMISSION IN WRITING FROM SANDIS.

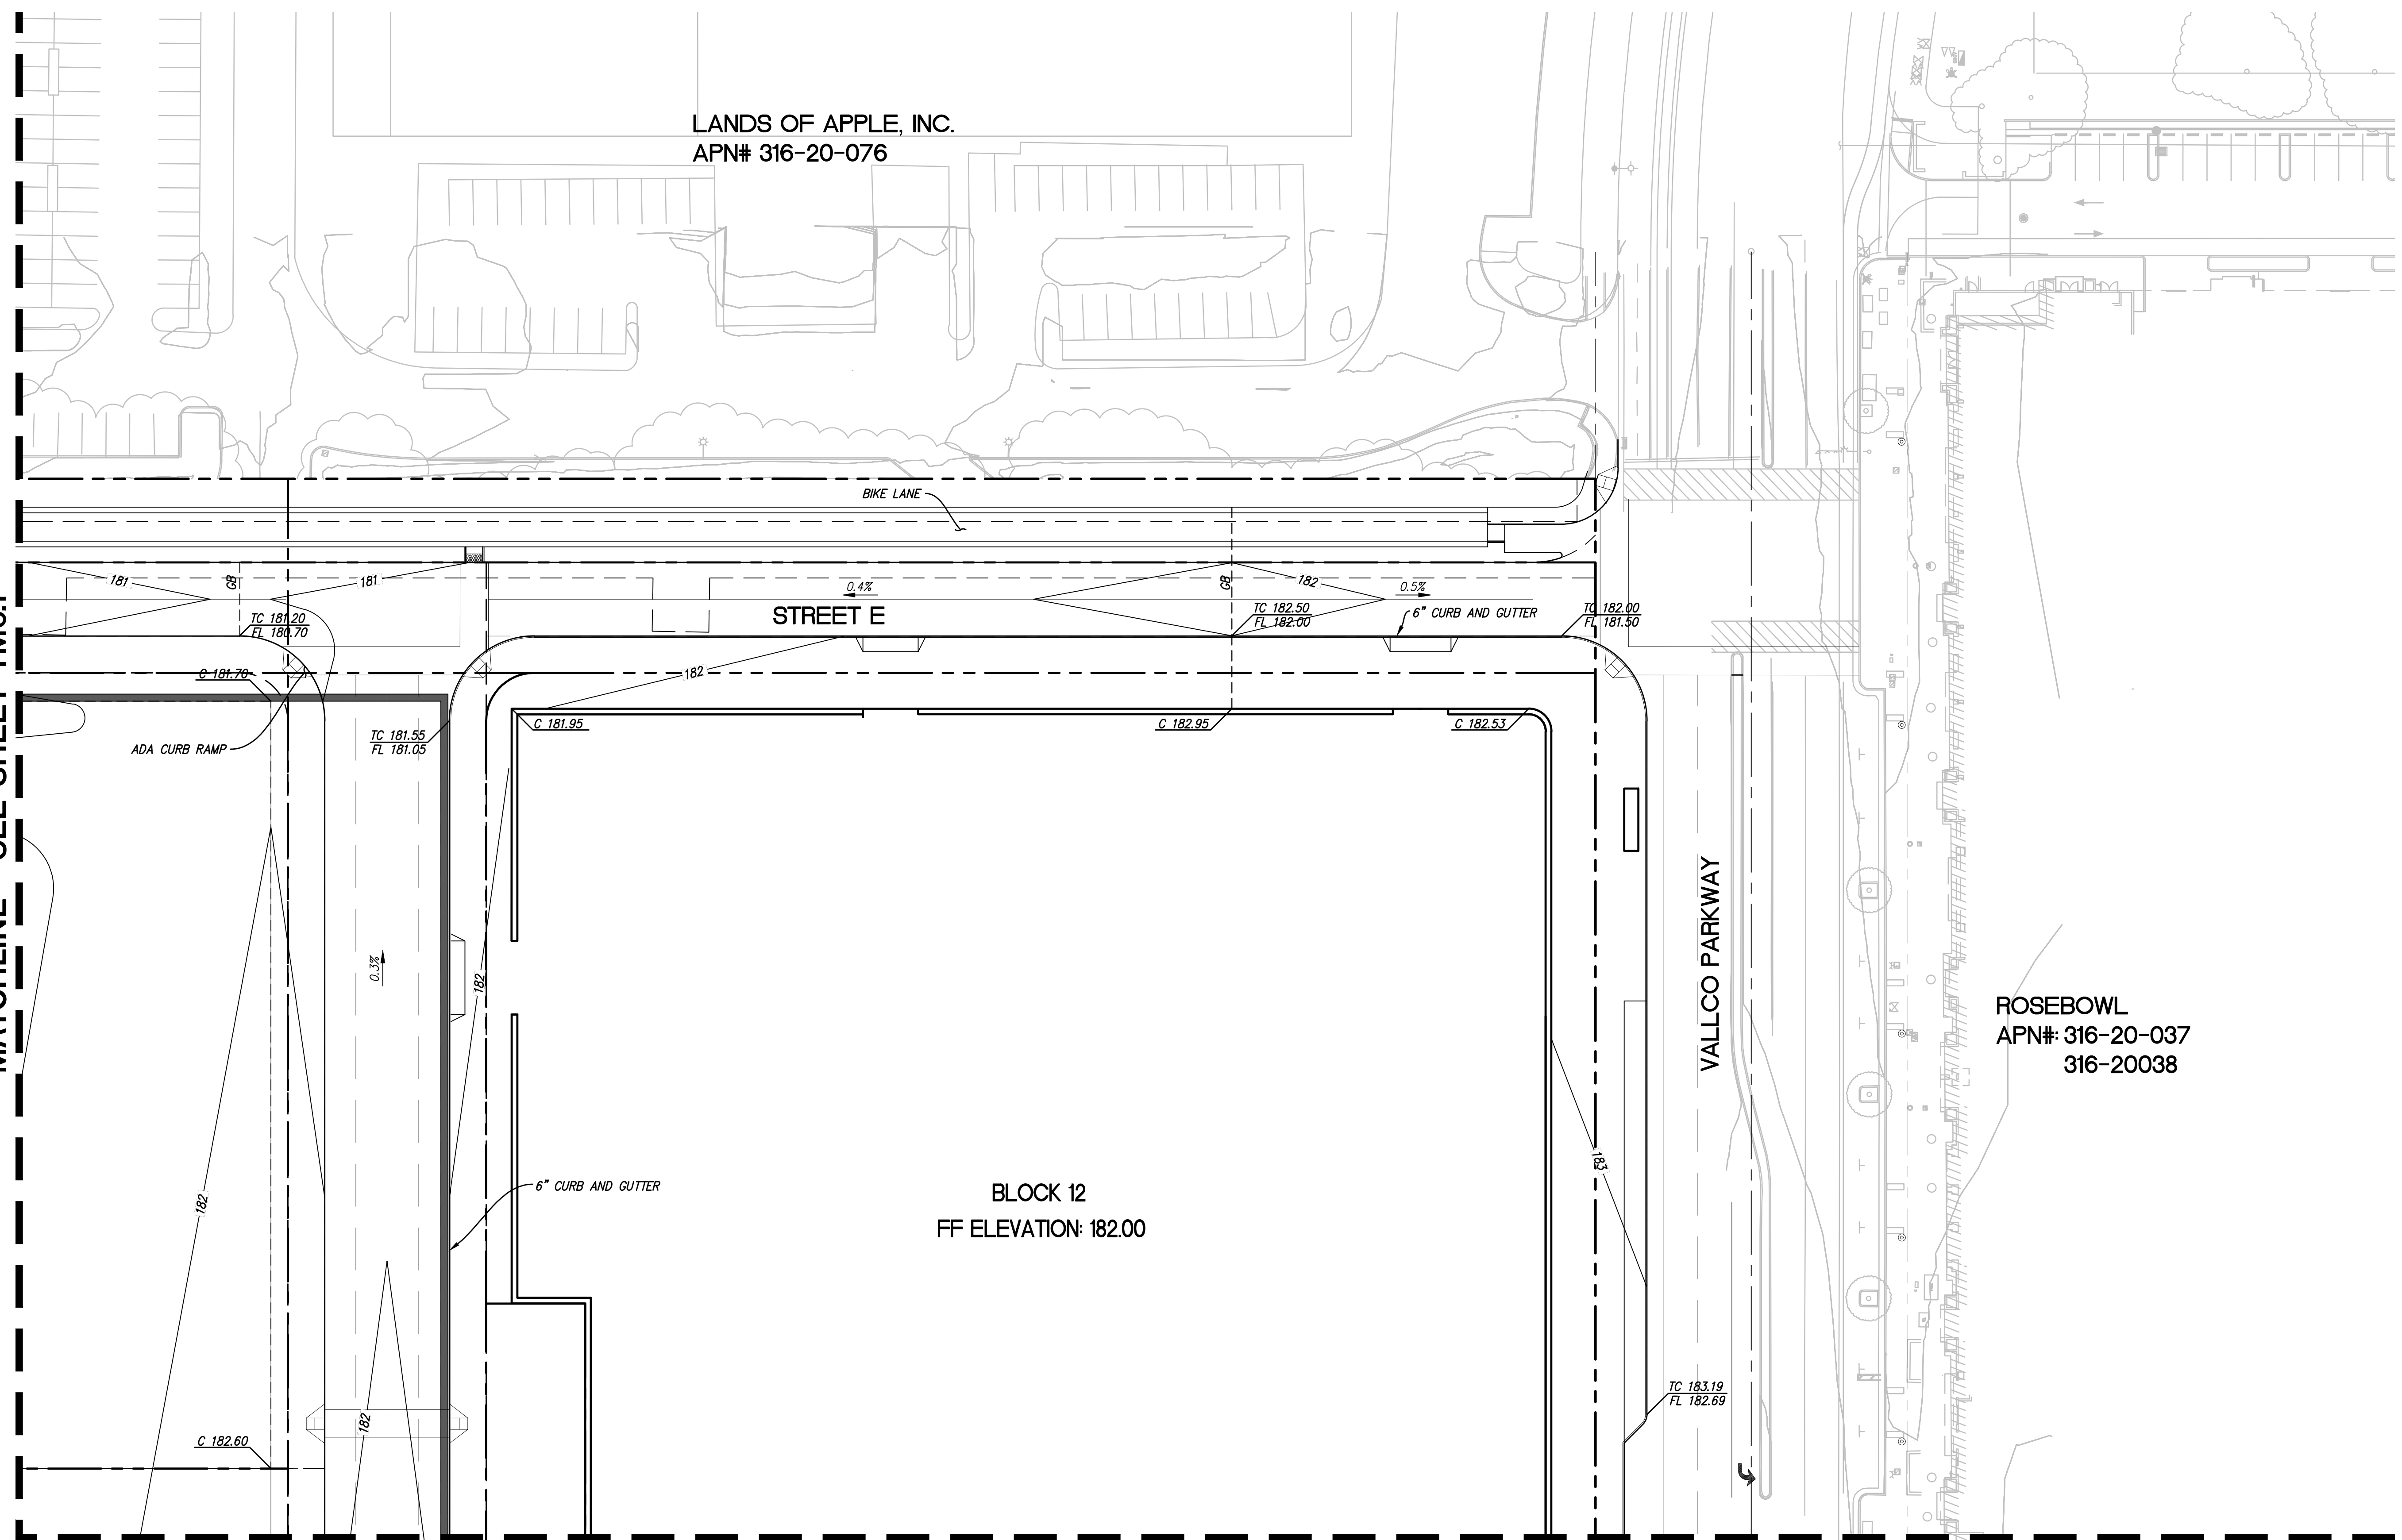

LEGEND

	PROPERTY LINE
	ADJACENT PROPERTY LINE
	STREET CENTERLINE
	EASEMENT LINE
	FLOW ARROW
	OVERLAND RELEASE
	STORM DRAIN CATCH BASIN
	CONTOUR LINE
	UNDERGROUND GARAGE LIMIT

- GRADING NOTES:**
1. GRADING IS FOR SCHEMATIC DESIGN ONLY. AREAS WHICH SHOW 0% SLOPE OR CROSS SLOPE WILL BE FINE GRADED TO HAVE PROPER DRAINAGE. SLOPES ARE INTENDED TO SHOW OVERALL GRADING INTENT ONLY.
 2. NATURAL GRADE IS BEING ESTABLISHED BY THIS TENTATIVE MAP.



BUILD ON.
SANDIS.NET

DATE: 12/04/2023	DATE: DECEMBER 4, 2023
SCALE: 1"=30'	
DRAWN BY: LS	
APPROVED BY: ND	
DRAWING NO.: 223237	CHAD J. BROWNING R.C.E. NO. 68315, EXPIRES 9-30-25



No.	REVISION/ISSUE	DATE	BY
REV-1	SB-35 APPLICATION REVISIONS	08/06/2018	ND
REV-2	SB-35 APPLICATION CONFORM SET	09/15/2018	ND
REV-3	SB-35 MODIFICATION DOCUMENTS	03/23/2022	ND
REV-4	SB-35 MODIFICATION DOCUMENTS	12/04/2023	ND

GRADING AND DRAINAGE PLAN

TENTATIVE SUBDIVISION MAP
VALLCO TOWN CENTER
CUPERTINO CALIFORNIA

SHEET
TM6.2
OF 74 SHEETS