

Client
VALCO PROPERTY OWNER LLC
200 EL CAMINO REAL, SUITE 410
PALO ALTO, CA 94306
TEL: 650.344.1500

Architecture
KOHN PEDERSEN FOX ASSOCIATES PC
11 WEST 42ND STREET
NEW YORK, NY 10036
TEL: 212.877.6500

Architecture
KOHN PEDERSEN FOX ASSOCIATES PC
2 EMBARCADERO CENTER
SAN FRANCISCO, CA 94111
TEL: 415.944.5491

Landscape Architecture
OLIN
1617 JOHN F. KENNEDY BOULEVARD, SUITE 1900
PHILADELPHIA, PA 19103
TEL: 215.440.0030

Civil
SANDIS
1703 S. WINCHESTER BOULEVARD, SUITE 200
CAMPBELL, CA 95113
TEL: 408.636.0900

Lighting Design
ONE LUX STUDIO
158 WEST 29TH STREET, 10TH FLOOR
NEW YORK, NY 10001
TEL: 212.201.5790

Structure
DCI ENGINEERS
135 MAIN STREET, SUITE 1800
SAN FRANCISCO, CA 94109
TEL: 415.781.1505

MEP
MEYERS+ ENGINEERS
98 BATTERY STREET, SUITE 500
SAN FRANCISCO, CA 94111
TEL: 415.432.8101

Geotechnical
JUNGMAN
1 ALMADEN BOULEVARD, SUITE 500
SAN JOSE, CA 95113
TEL: 408.263.3000

Traffic
KIMLEY-HORN
10 SOUTH ALMADEN BOULEVARD, SUITE 1250
SAN JOSE, CA 95113
TEL: 669.804.4130

Parking Engineering
WATRY DESIGN, INC.
2099 GATEWAY PLACE, SUITE 550
SAN JOSE, CA 95110
TEL: 833.917.7275


Logistics
ARUP
600 MISSION STREET, SUITE 700
SAN FRANCISCO, CA 94105
TEL: 415.957.9445

SB 35 MODIFICATION APPLICATION

Revision

Rev.	Description	Date
REV.4	SB-35 MODIFICATION APPLICATION	12/04/2023
REV.5	SB-35 MODIFICATION APPLICATION	05/24/2022
REV.4	SB-35 MODIFICATION APPLICATION	03/23/2022
REV.3	SB-35 APPLICATION - CONFORM SET	08/15/2018
REV.2	SB-35 APPLICATION - REVISION	08/06/2018
REV.1	SB-35 APPLICATION - REVISION	07/31/2018
REV.0	SB-35 DEVELOPMENT APPLICATION	03/27/2018

Key Plan

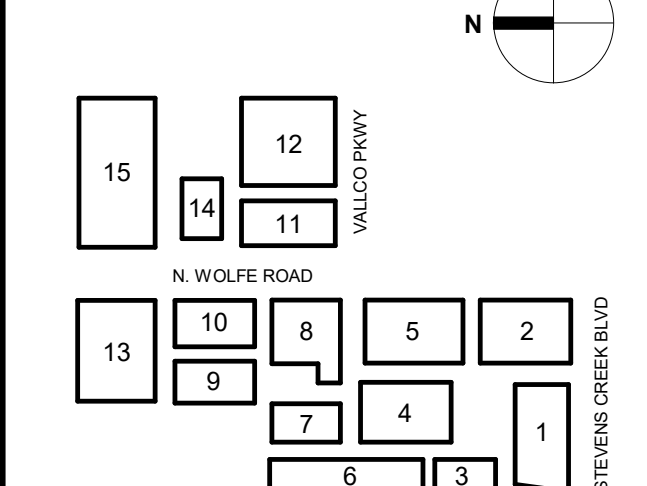

Scale & Symbols



NOT FOR CONSTRUCTION

Issue Date: 03/27/2024 Project No: 3462

Scale: 1/8" = 1'-0"

Drawing Title: **MASTER SITE PLAN - STREET LEVEL**

P-0202

