

**Client**  
VALCO PROPERTY OWNER LLC  
200 EL CAMINO REAL, SUITE 410  
PALO ALTO, CA 94306  
TEL: 650.344.1500

**Architecture**  
KOHN PEDERSEN FOX ASSOCIATES PC  
11 WEST 42ND STREET  
NEW YORK, NY 10036  
TEL: 212.877.6000

**Architecture**  
KOHN PEDERSEN FOX ASSOCIATES PC  
2 EMBARCADERO CENTER  
SAN FRANCISCO, CA 94111  
TEL: 415.944.5491

**Landscape Architecture**  
OLIN  
1617 JOHN F. KENNEDY BOULEVARD, SUITE 1900  
PHILADELPHIA, PA 19103  
TEL: 215.440.0030

**Civil**  
SANDIS  
1703 S. WINCHESTER BOULEVARD, SUITE 200  
CAMPBELL, CA 95113  
TEL: 408.636.0900

**Lighting Design**  
ONE LUX STUDIO  
158 WEST 29TH STREET, 10TH FLOOR  
NEW YORK, NY 10001  
TEL: 212.201.5790

**Structure**  
DCI ENGINEERS  
135 MAIN STREET, SUITE 1800  
SAN FRANCISCO, CA 94109  
TEL: 415.781.1505

**MEP**  
MEYERS+ ENGINEERS  
98 BATTERY STREET, SUITE 500  
SAN FRANCISCO, CA 94111  
TEL: 415.432.8101

**Geotechnical**  
JUNGMAN  
1 ALMADEN BOULEVARD, SUITE 500  
SAN JOSE, CA 95113  
TEL: 408.263.3000

**Traffic**  
KIMLEY-HORN  
10 SOUTH ALMADEN BOULEVARD, SUITE 1250  
SAN JOSE, CA 95113  
TEL: 669.800.4130

**Parking Engineering**  
WATRY DESIGN, INC.  
2099 GATEWAY PLACE, SUITE 550  
SAN JOSE, CA 95110  
TEL: 833.917.7275

**Logistics**  
ARUP  
400 MISSION STREET, SUITE 700  
SAN FRANCISCO, CA 94105  
TEL: 415.957.9445


**SB 35 MODIFICATION APPLICATION**

Revision

Rev. No.	Description	Date
REV. 5	SB-35 MODIFICATION APPLICATION	12/04/2023
REV. 4	SB-35 MODIFICATION APPLICATION	03/23/2022
REV. 3	SB-35 APPLICATION - CONFORM SET	08/15/2018
REV. 2	SB-35 APPLICATION - REVISION	08/06/2018
REV. 1	SB-35 APPLICATION - REVISION	07/31/2018
REV. 0	SB-35 DEVELOPMENT APPLICATION	03/27/2018

Rev. No.	Description	Date
REV. 5	SB-35 MODIFICATION APPLICATION	12/04/2023
REV. 4	SB-35 MODIFICATION APPLICATION	03/23/2022
REV. 3	SB-35 APPLICATION - CONFORM SET	08/15/2018
REV. 2	SB-35 APPLICATION - REVISION	08/06/2018
REV. 1	SB-35 APPLICATION - REVISION	07/31/2018
REV. 0	SB-35 DEVELOPMENT APPLICATION	03/27/2018

Rev. No. Description Date

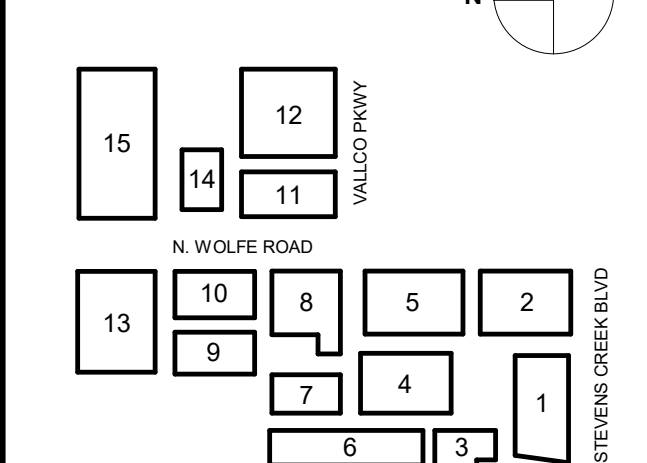

Scale & Signature


**NOT FOR CONSTRUCTION**

Issue Date: 03/23/2022 Project No: 2462  
Scale: 1/8"=1'-0"

Drawn By:  
**MASTER SITE PLAN - ROOF LEVEL**

**P-0203**

© 2023 KOHN PEDERSEN FOX ASSOCIATES PC. ALL RIGHTS RESERVED.

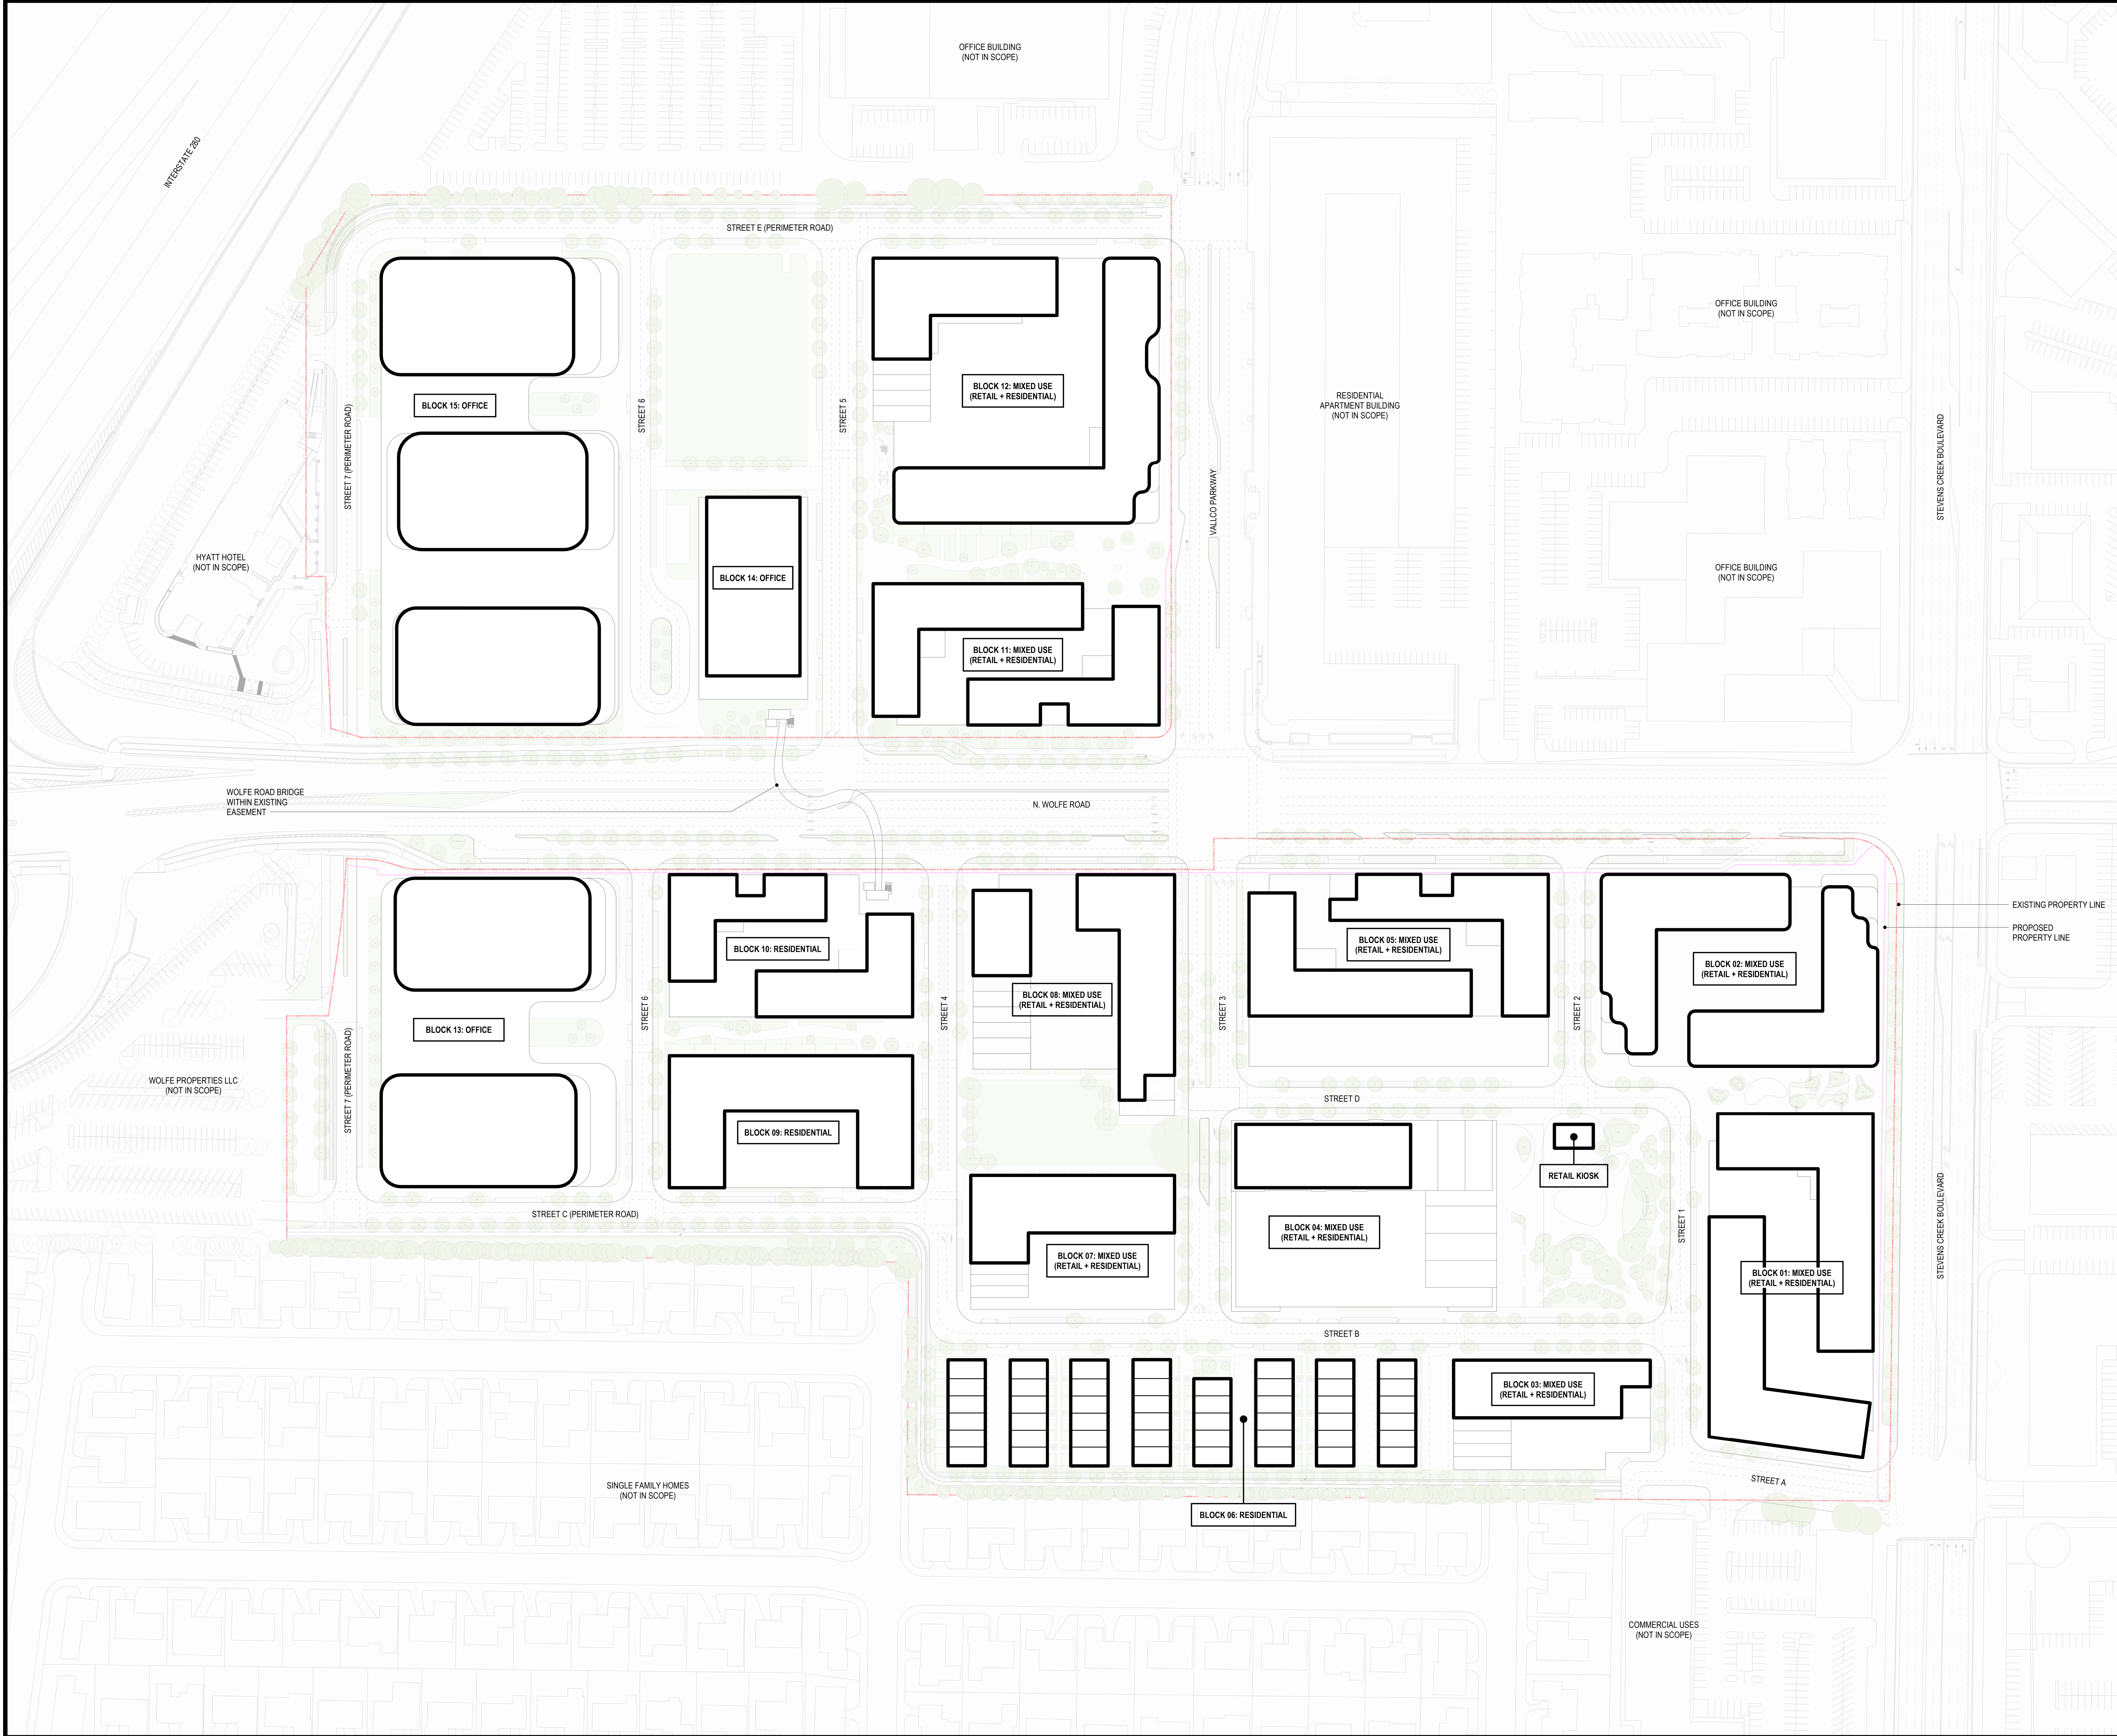

MASTER SITE PLAN - ROOF LEVEL  
 Autodesk Civil 3D 2023 - The Rise - Architecture/RISE-BLDG00A-RFP-COLLECTOR.rvt  
 P-0203  
 12/04/2023 4:28:08 PM