

Client
VALICO PROPERTY OWNER LLC
2000 EL CAMINO REAL, SUITE 410
PALO ALTO, CA 94306
TEL: 650.344.1500

Architecture
KOHN PEDERSEN FOX ASSOCIATES PC
11 WEST 42ND STREET
NEW YORK, NY 10036
TEL: 212.877.6000

Architecture
KOHN PEDERSEN FOX ASSOCIATES PC
2 EMBARCADERO CENTER
SAN FRANCISCO, CA 94111
TEL: 415.944.5491

Landscape Architecture
OLIN
1617 JOHN F. KENNEDY BOULEVARD, SUITE 1900
PHILADELPHIA, PA 19103
TEL: 215.440.0030

Civil
SANDIS
1703 S. WINCHESTER BOULEVARD, SUITE 200
CAMPBELL, CA 95113
TEL: 408.638.0900

Lighting Design
ONE LUX STUDIO
158 WEST 29TH STREET, 10TH FLOOR
NEW YORK, NY 10001
TEL: 212.201.5790

Structure
DCI ENGINEERS
135 MAIN STREET, SUITE 1800
SAN FRANCISCO, CA 94109
TEL: 415.781.1505

MEP
MEYERS+ ENGINEERS
98 BATTERY STREET, SUITE 500
SAN FRANCISCO, CA 94111
TEL: 415.432.8101

Geotechnical
JUNGHAN
1 ALMADEN BOULEVARD, SUITE 500
SAN JOSE, CA 95113
TEL: 408.283.3000


Traffic
KIMLEY-HORN
10 SOUTH ALMADEN BOULEVARD, SUITE 1250
SAN JOSE, CA 95113
TEL: 969.800.4130

Parking Engineering
WATRY DESIGN, INC.
2099 GATEWAY PLACE, SUITE 550
SAN JOSE, CA 95110
TEL: 833.917.7275


Logistics
ARUP
800 MISSION STREET, SUITE 700
SAN FRANCISCO, CA 94105
TEL: 415.957.9445

LEGEND	
R-01 STOREFRONT	O-01 STOREFRONT
R-02 VISION GLASS	O-02 VISION GLASS
R-03 CEMENTITIOUS PANEL	O-03 TEXTURED METAL
R-04 STUCCO	O-04 PAINTED METAL
R-05 PAINTED METAL PANEL	O-05 PERFORATED METAL (MEP SCREENING)
R-06 UHPC PANEL	
R-07 PIGMENTED CONCRETE	
R-08 PORCELAIN PANEL	
R-09 GFRC PANEL	
R-10 CORRUGATED METAL PANEL	


NOTES
1. RETAIL STOREFRONTS ARE SUBJECT TO FUTURE RETAIL REQUIREMENTS.

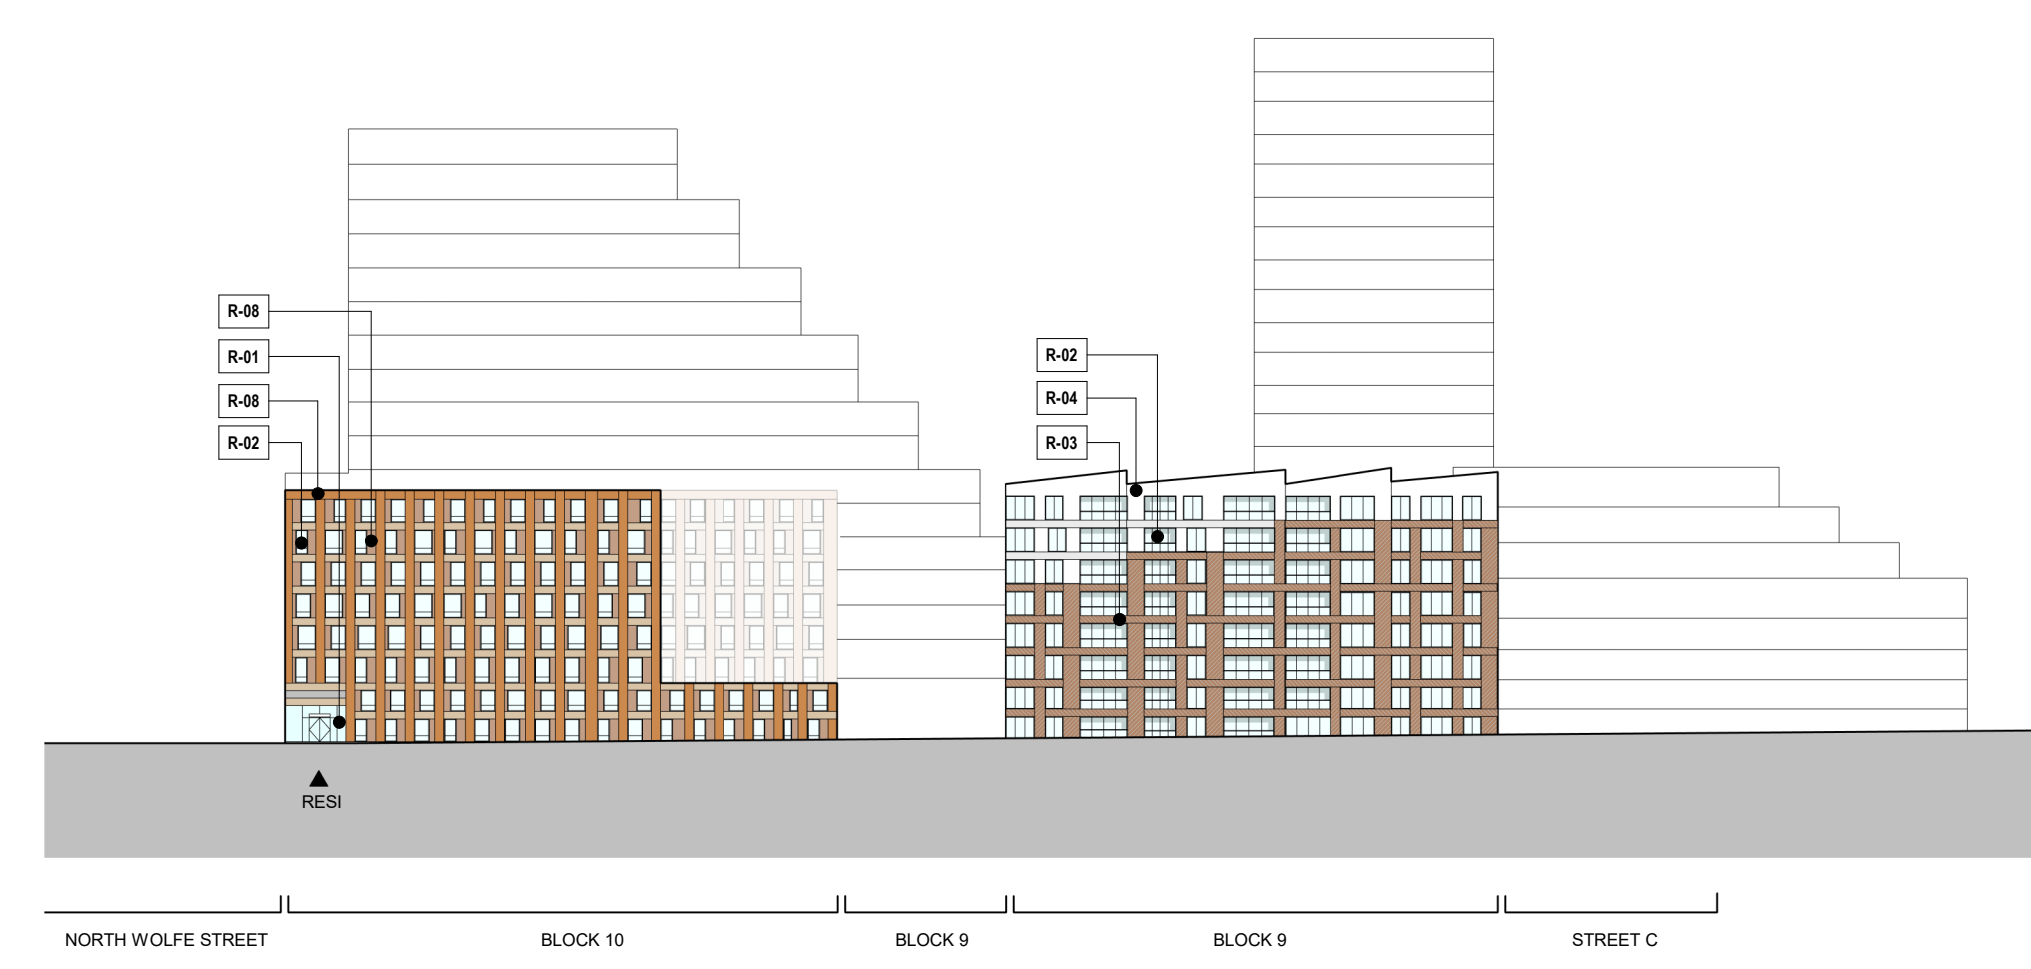


9 SOUTH ELEVATION - STREET 6
SCALE: 1/8" = 1'-0"

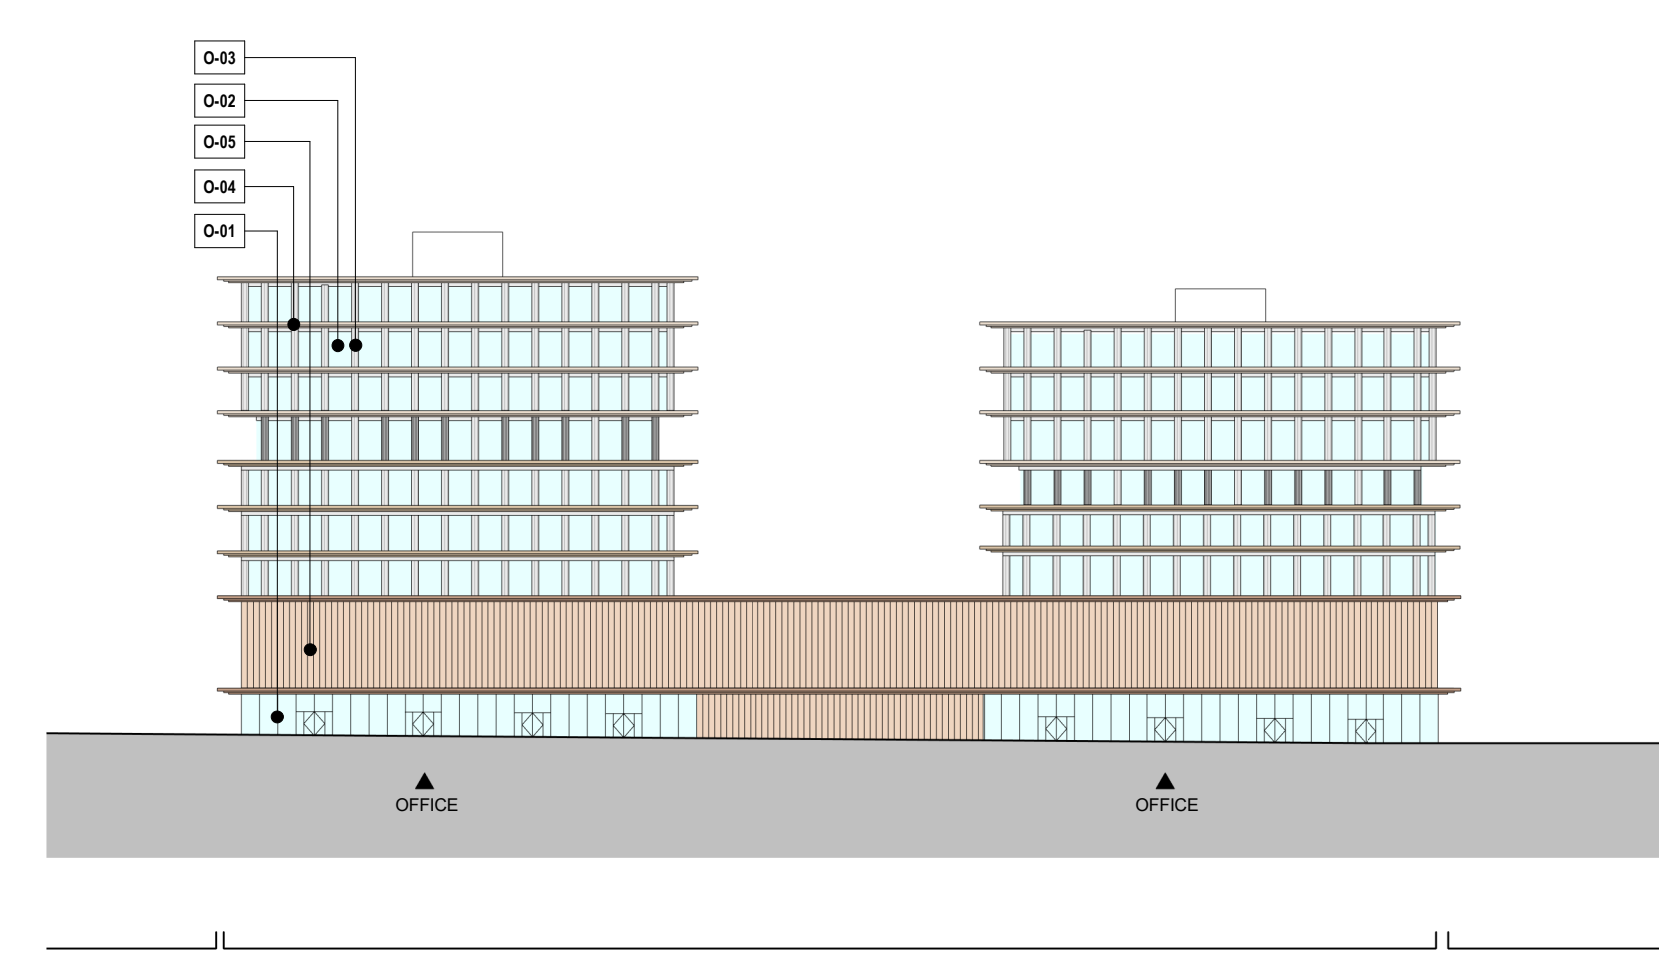

5 NORTH ELEVATION - STREET 6
SCALE: 1/8" = 1'-0"

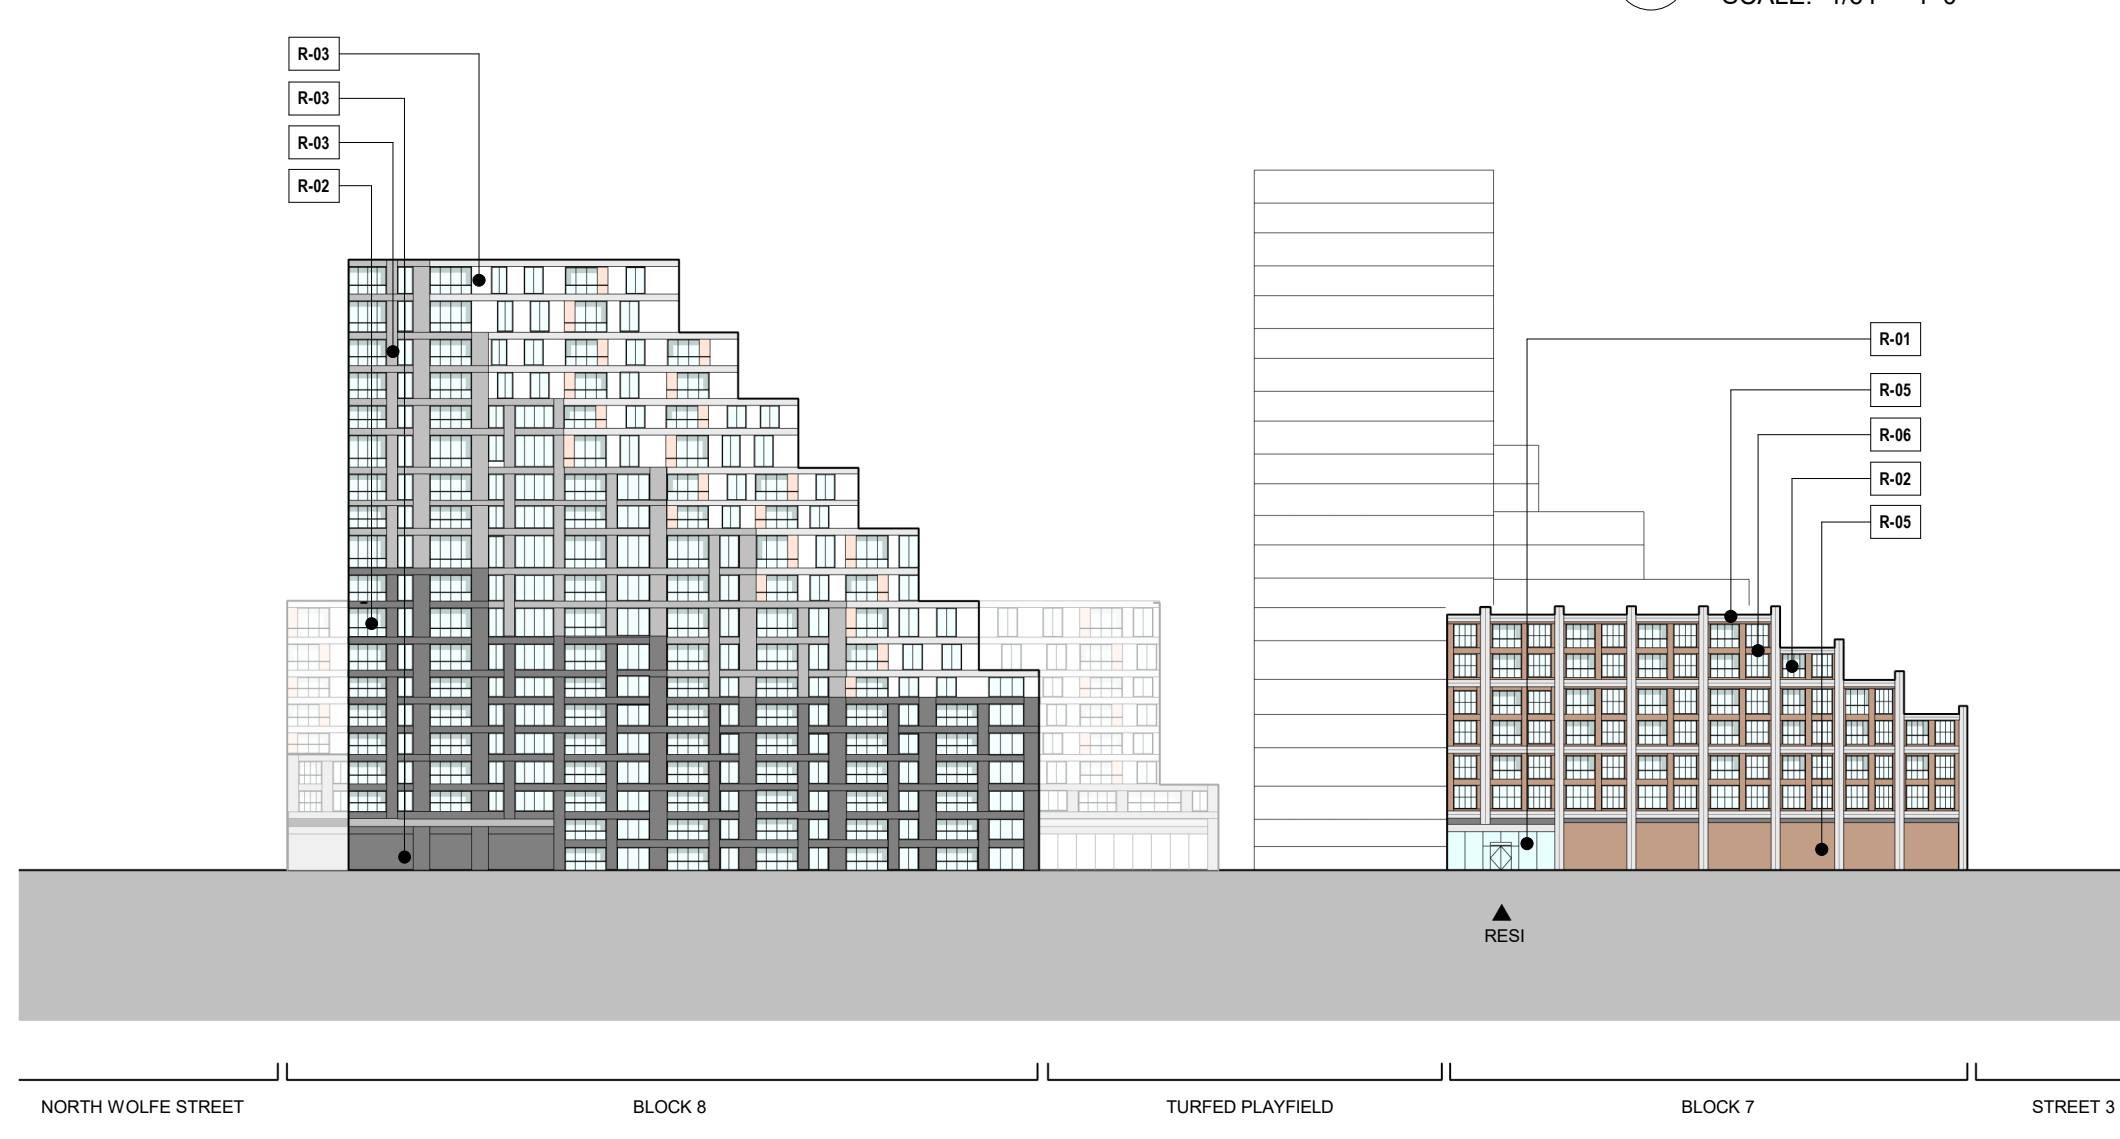

8 SOUTH ELEVATION - STREET 4
SCALE: 1/8" = 1'-0"

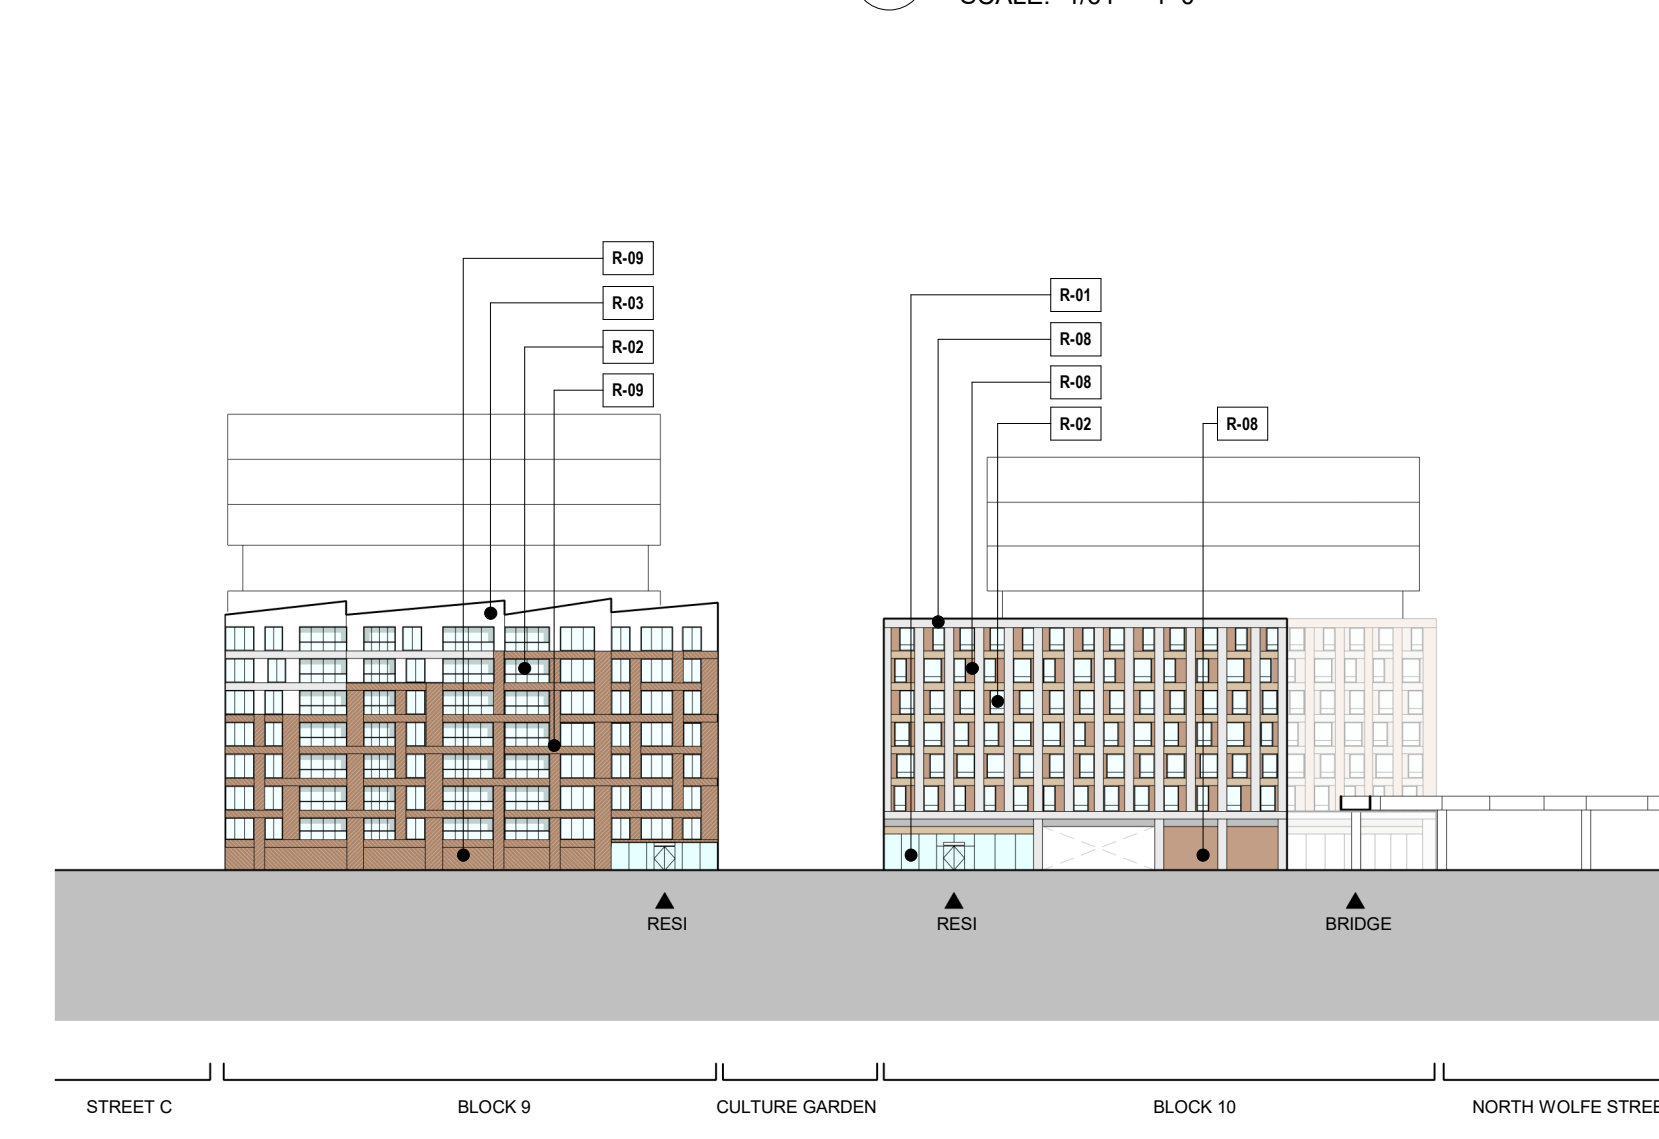

4 NORTH ELEVATION - STREET 4
SCALE: 1/8" = 1'-0"




7 SOUTH ELEVATION - STREET 3
SCALE: 1/8" = 1'-0"




3 NORTH ELEVATION - STREET 3
SCALE: 1/8" = 1'-0"



6 SOUTH ELEVATION - STREET 1 & STREET 2
SCALE: 1/8" = 1'-0"

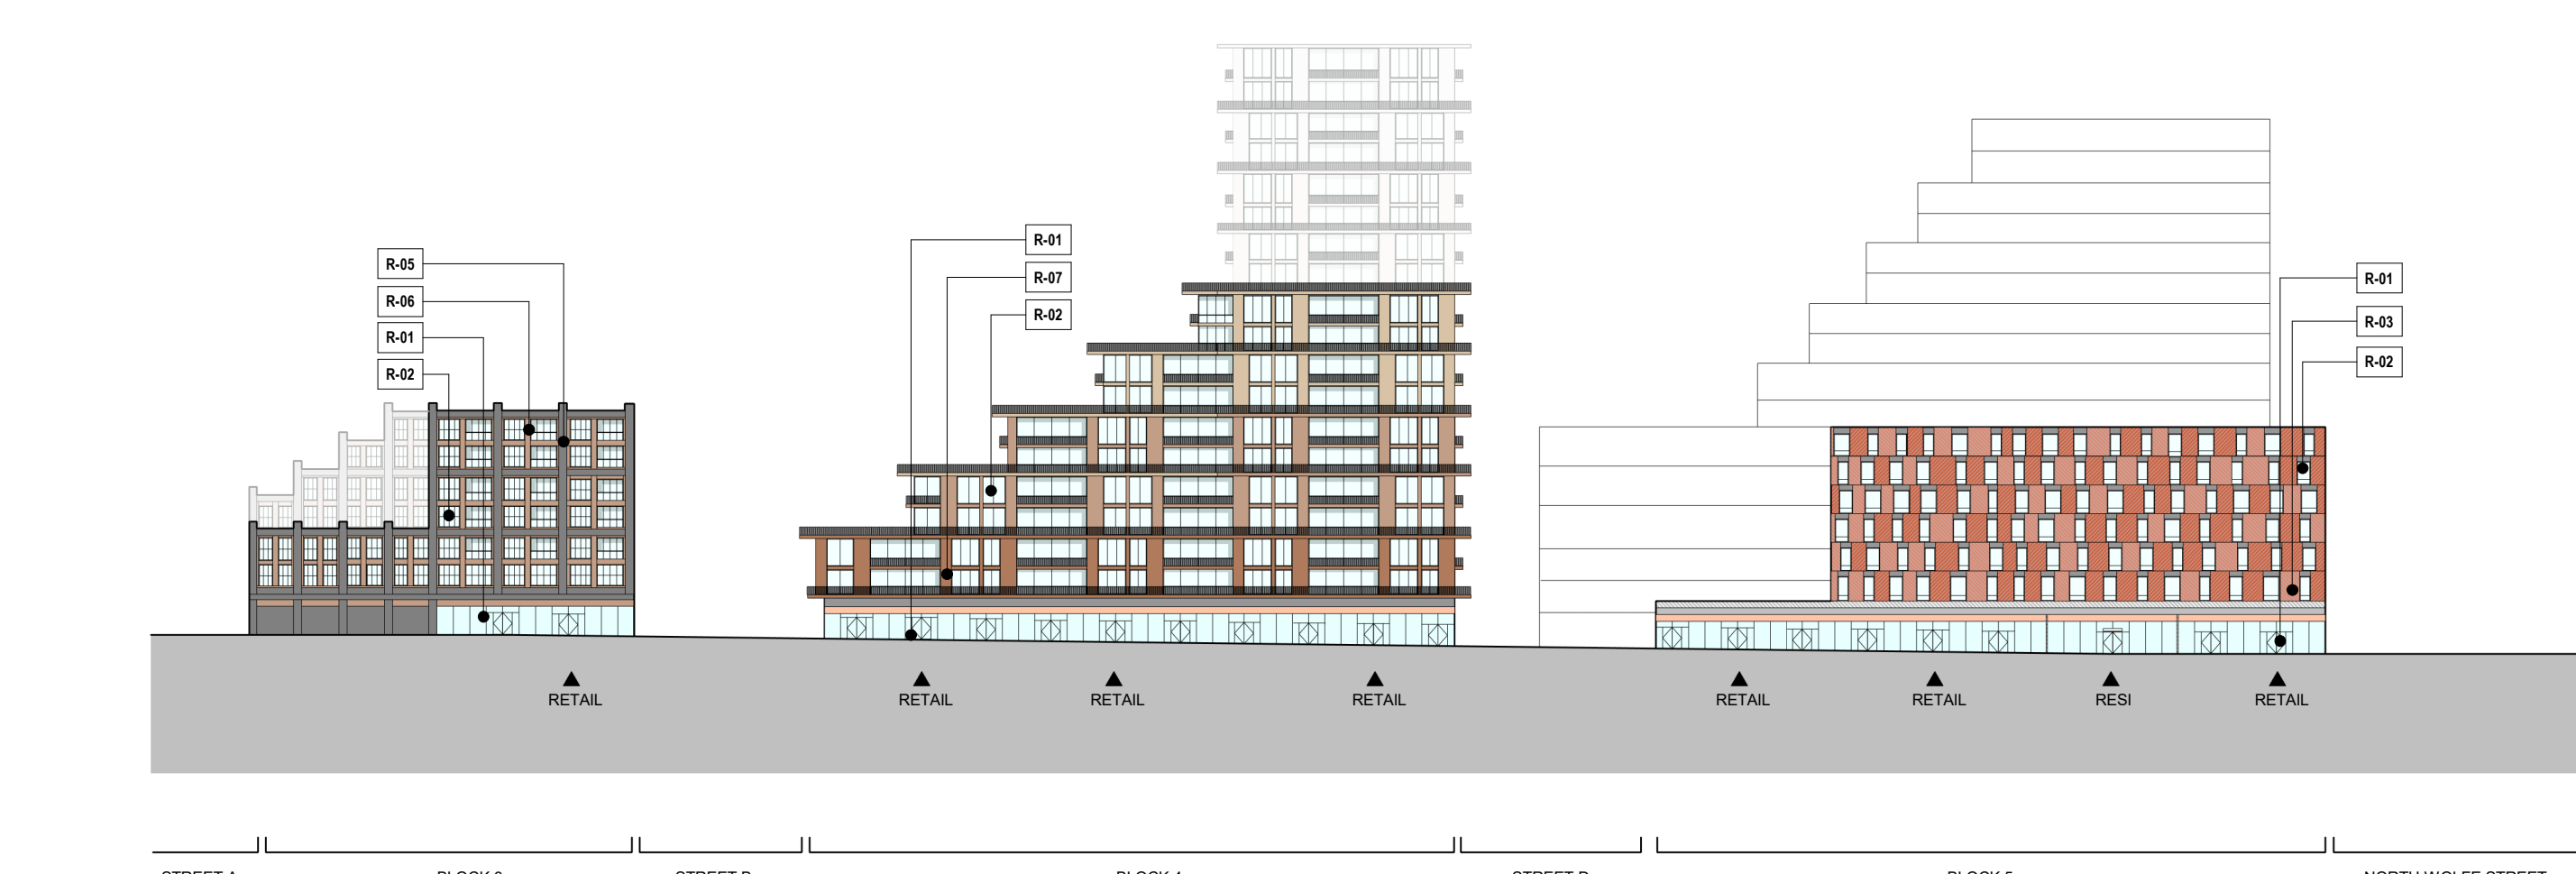

2 NORTH ELEVATION - STREET 1 & STREET 2
SCALE: 1/8" = 1'-0"

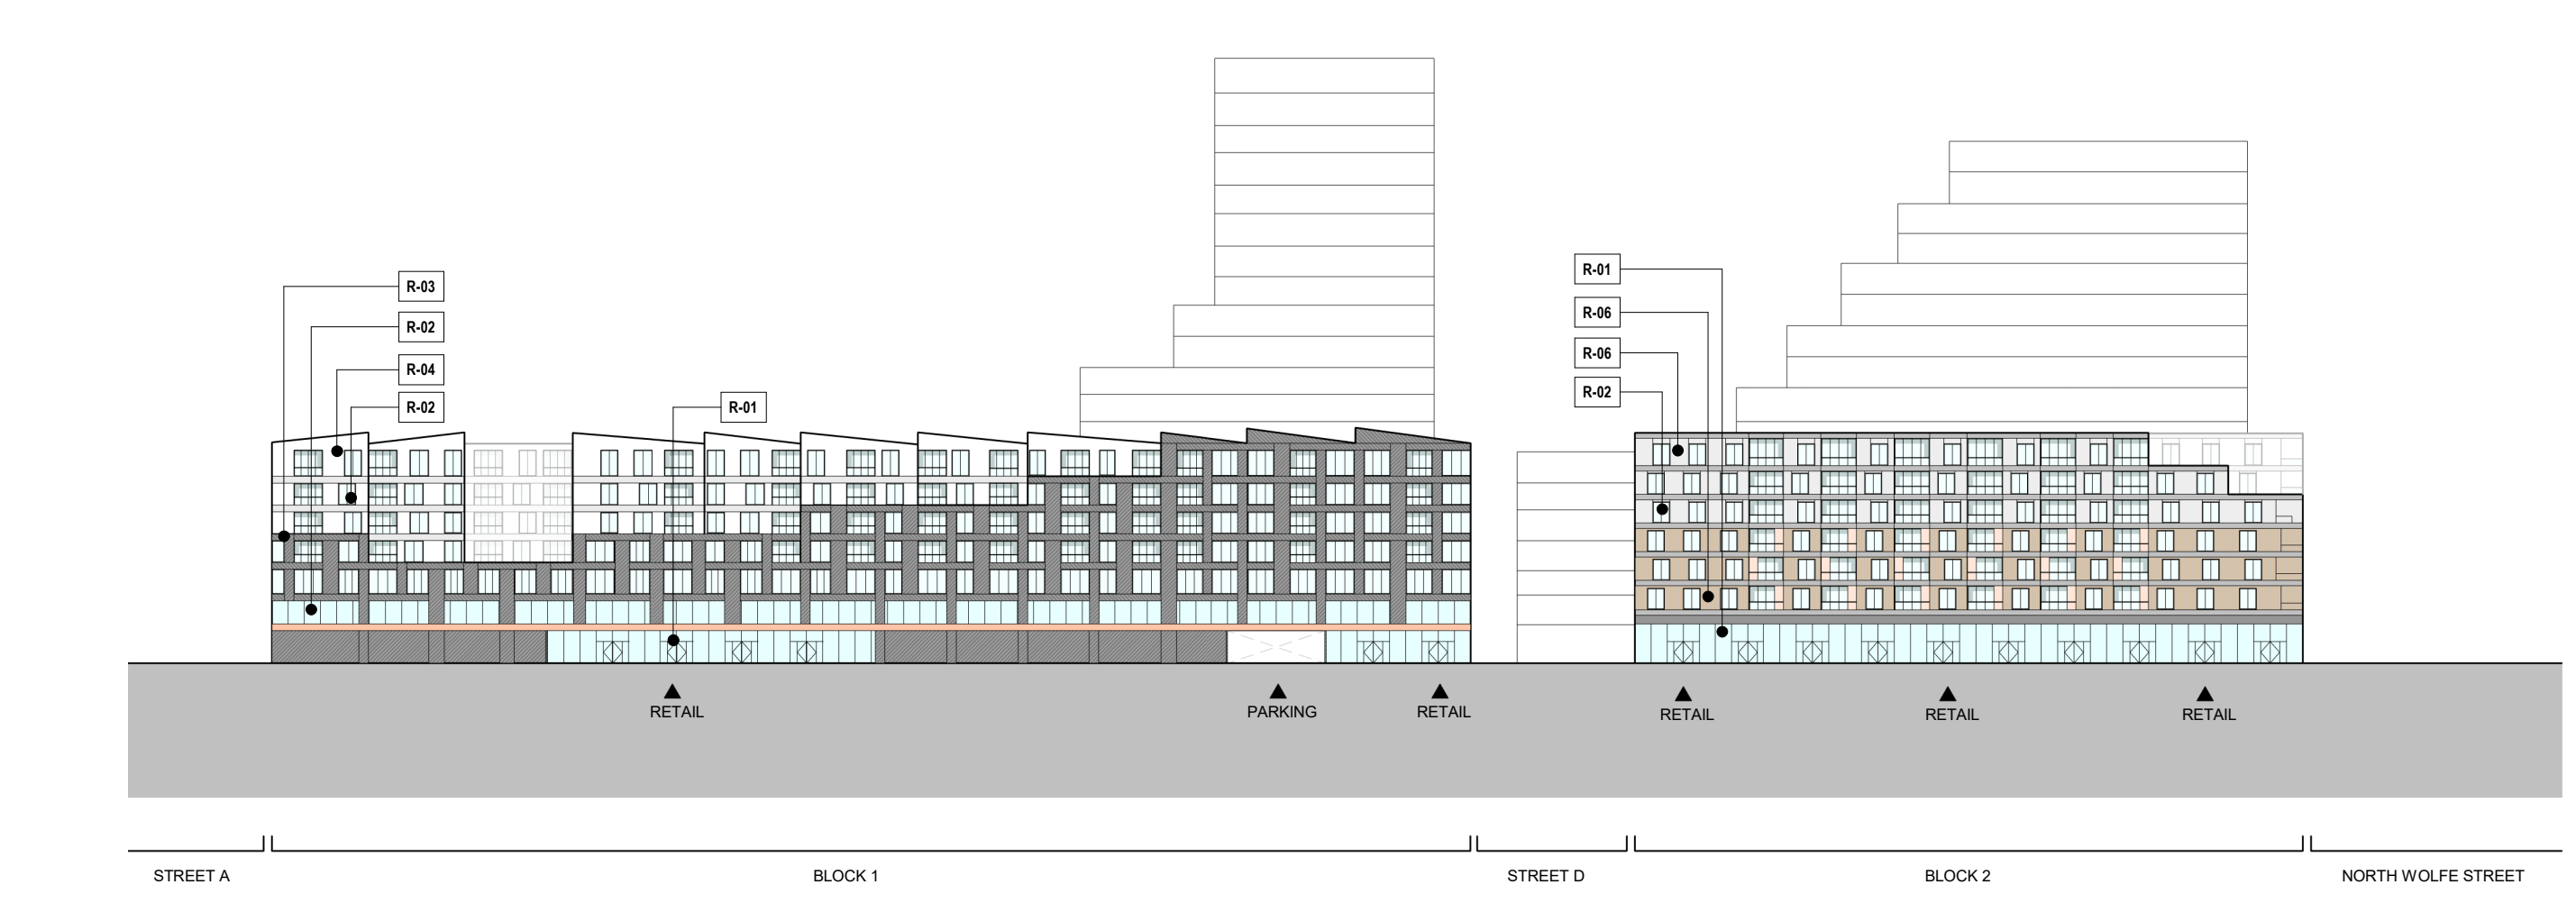


1 NORTH ELEVATION - STEVENS CREEK BOULEVARD
SCALE: 1/8" = 1'-0"

SB 35 MODIFICATION APPLICATION

Revision

Rev.	Description	Date
REV.5	SB-35 MODIFICATION APPLICATION	12/04/2023
REV.4	SB-35 MODIFICATION APPLICATION	03/23/2022
REV.3	SB-35 APPLICATION - CONFORM SET	08/15/2018
REV.2	SB-35 APPLICATION - REVISION	08/06/2018
REV.1	SB-35 APPLICATION - REVISION	07/31/2018
REV.0	SB-35 DEVELOPMENT - APPLICATION	03/27/2018

Key Plan

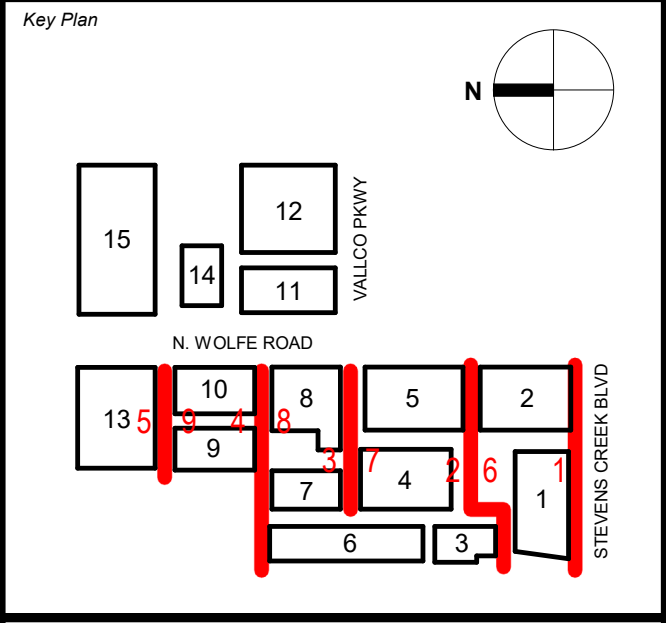

Not for Construction

NOT FOR CONSTRUCTION

Issue Date:	03/23/2022	Project No.:	3462
Scale:	1/8" = 1'-0"		

BUILDING ELEVATIONS - WEST SIDE

P-0822