

THE RISE

OWNER - VALCO PROPERTY OWNER LLC
2600 EL CAMINO REAL, SUITE 410, PALO ALTO, CA 94306
T. 650-344-1500

ARCHITECTURE - RAFAEL VINOLY ARCHITECTS
375 PEARL STREET, 31ST FLOOR, NEW YORK, NY 10038
T. 212-924-5050

ARCHITECTURE - RAFAEL VINOLY ARCHITECTS
19123 N. WOLFE ROAD, CUPERTINO, CA 95014
T. 408-627-7990

LANDSCAPE ARCHITECTURE - OLIN PARTNERSHIP LTD.
1817 JOHN F. KENNEDY BLVD, SUITE 1000, PHILADELPHIA, PA 19103
T. 215-440-0030

CIVIL - SANDIS CIVIL ENGINEERS SURVEYORS PLANNERS, INC.
1700 S. WINCHESTER BLVD, SUITE 200, CAMPBELL, CA 95008
T. 408-636-0500

TRAFFIC - KIMLEY-HORN AND ASSOCIATES, INC.
100 W. SAN FERNANDO STREET, SUITE 230, SAN JOSE, CA 95113
T. 669-800-4130

LIGHTING DESIGN - ONE LUX STUDIO
138 WEST 29TH STREET, 10TH FLOOR, NEW YORK, NY 10001
T. 212-201-5750

SIGNAGE & WAYFINDING - EXIT DESIGN
725 N. 4TH STREET, PHILADELPHIA, PA 19123
T. 215-561-1550

PARKING ENGINEERING - WATRY DESIGN, INC.
2099 GATEWAY PLACE, SUITE 500, SAN JOSE, CA 95110
T. 408-392-7900

FOOD SERVICE, WASTE MANAGEMENT & LOGISTICS - CIN-LITTLE
156 2ND STREET, SAN FRANCISCO, CA 94105
T. 415-922-5900

LEGEND

- PROPERTY LINE
- PROPERTY LINE AFTER DEDICATION
- ▭ STRUCTURE
- ▭ PAVING
- ▭ POOL
- ▭ FENCE
- ▭ GROUND COVER
- ▭ LAWN
- ▭ RESIDENTIAL GREEN ROOF
- ▭ ARTIFICIAL TURF PLAY FIELD
- ▭ OFFICE GREEN ROOF
- ▭ RESIDENTIAL YARD AND GATHERING SPACE
- TREE
- FLOWERING TREE

TOTAL TREE NUMBER 276

NOTES:
1. REFERENCE SHEET P-0607 FOR PLANTING PALETTE




NOT FOR CONSTRUCTION

DISCLAIMER
THE ARCHITECT/ENGINEER SHALL HAVE NO RESPONSIBILITY FOR ANY LIABILITY, LOSS, COST, DAMAGE OR EXPENSE ARISING FROM OR RELATING TO ANY USE OF THIS DOCUMENT FOR ANY PURPOSE OTHER THAN ITS INTENDED PURPOSE ON THIS PROJECT. THIS DOCUMENT IS TO BE CONSIDERED IN CONJUNCTION WITH ALL RELATED DOCUMENTATION. ANY DISCREPANCIES IDENTIFIED IN THIS DOCUMENT MUST BE REPORTED IMMEDIATELY TO THE ARCHITECT BEFORE PROCEEDING. CONTRACTORS MUST VERIFY ALL DIMENSIONS PRIOR TO PROCEEDING WITH ANY WORK. ONLY FIGURED DIMENSIONS ARE TO BE USED FOR VERIFICATION.

SB-35 MODIFICATION APPLICATION

REV	DESCRIPTION	DATE
REV-0	SB-35 DEVELOPMENT APPLICATION	03/27/2018
REV-1	SB-35 APPLICATION - REVISIONS	07/31/2018
REV-2	SB-35 APPLICATION - REVISIONS	08/22/2018
REV-3	SB-35 APPLICATION CONFORM SET	08/15/2018
REV-4	SB-35 MODIFICATION APPLICATION	03/23/2022

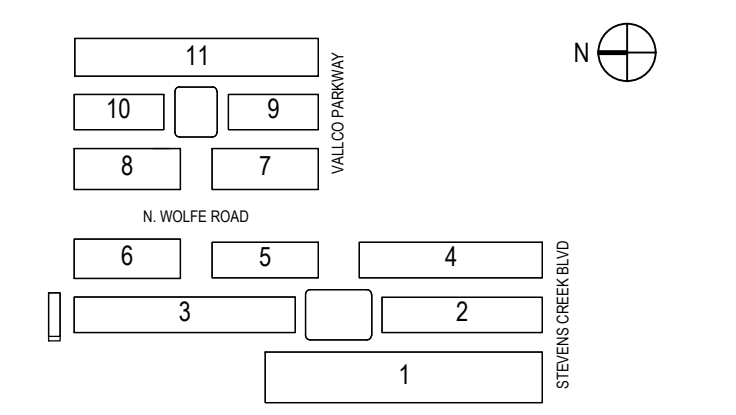

ARCHITECTS PROJECT NUMBER 708.012

IF THIS DRAWING IS NOT 36"x48" IT IS A REDUCED PRINT. REFER TO GRAPHIC SCALE.

SCALE: 1/8"=1'-0"

LANDSCAPE SITE PLAN GREEN ROOF LEVEL

SHEET TITLE
P-0604

SHEET NUMBER: © 2022 RAFAEL VINOLY ARCHITECTS PC