

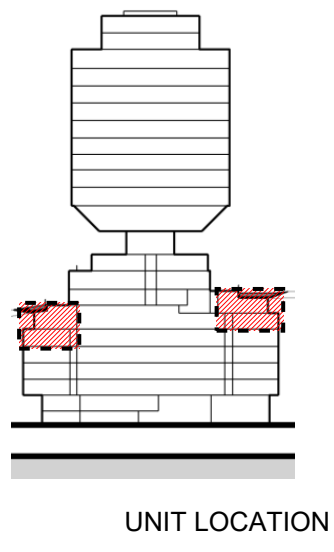
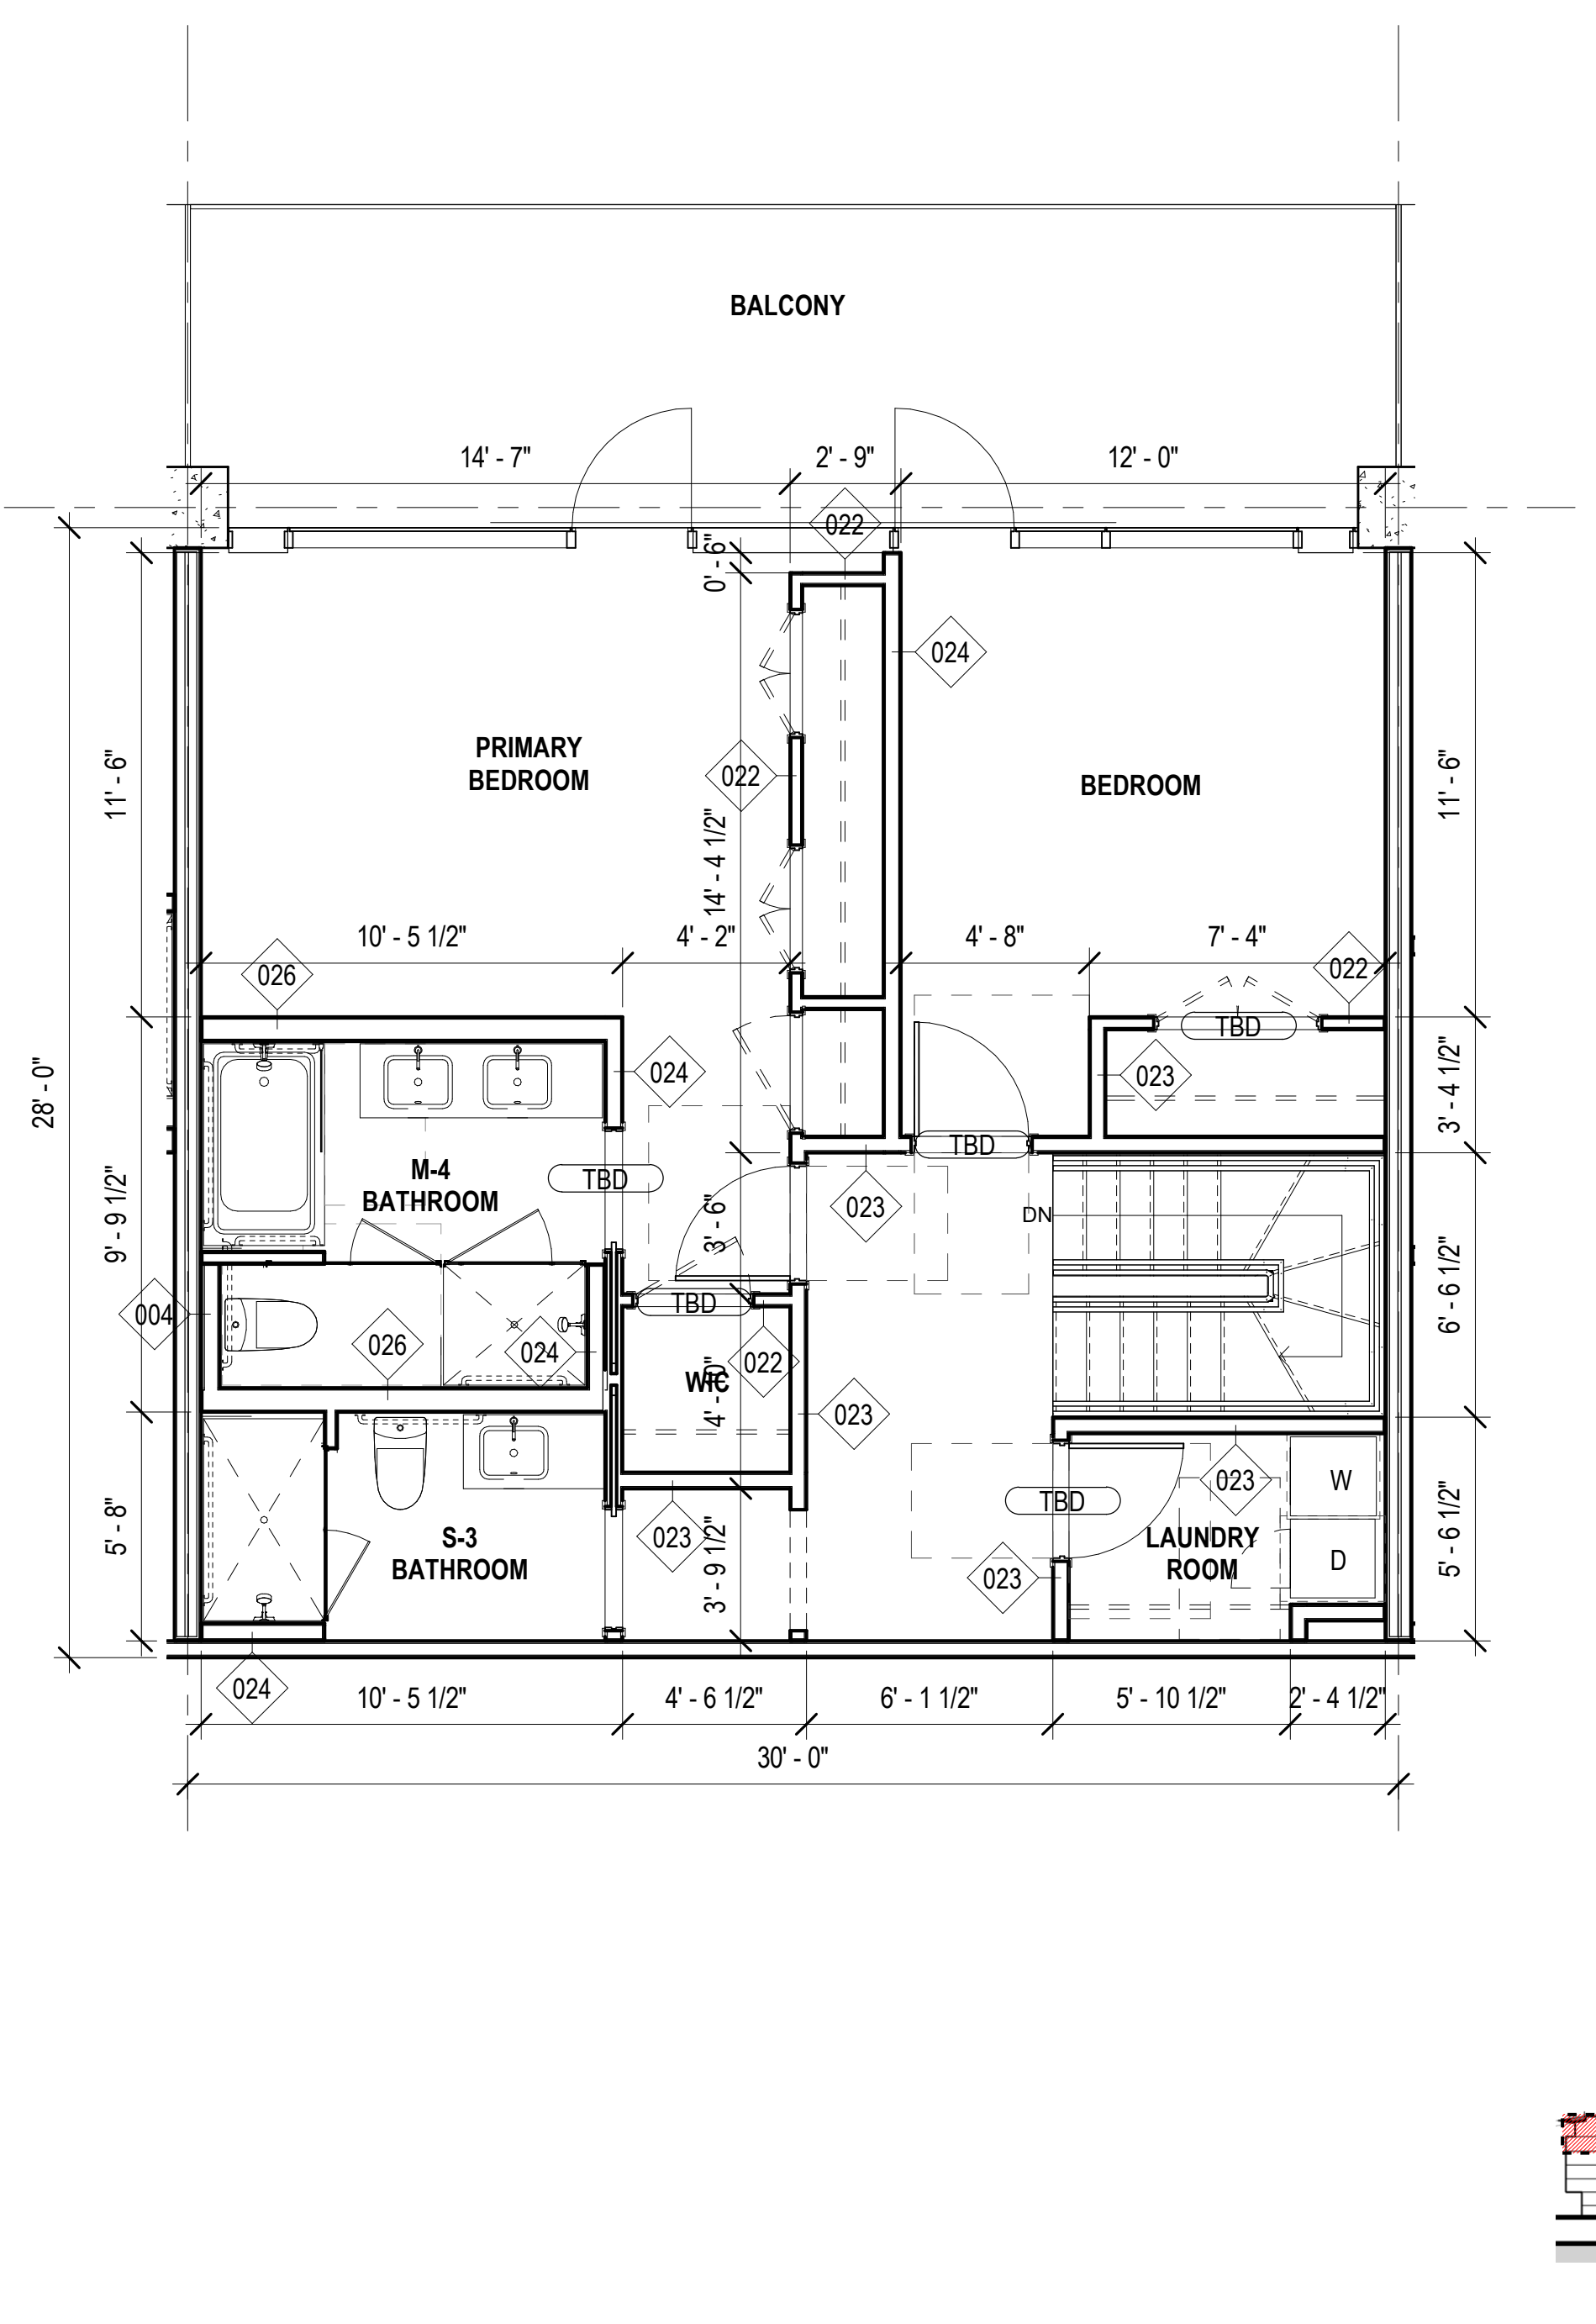




ENLARGED UNIT FLOOR PLAN - 3 BEDROOM (1,940 SF) UPPER LEVEL
1/4" = 1'-0"

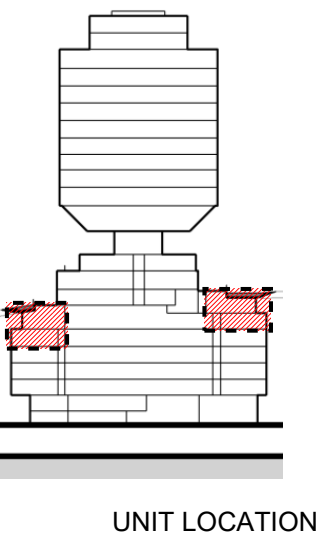



ENLARGED UNIT FLOOR PLAN - 2 BEDROOM (1,399 SF) UPPER LEVEL
1/4" = 1'-0"

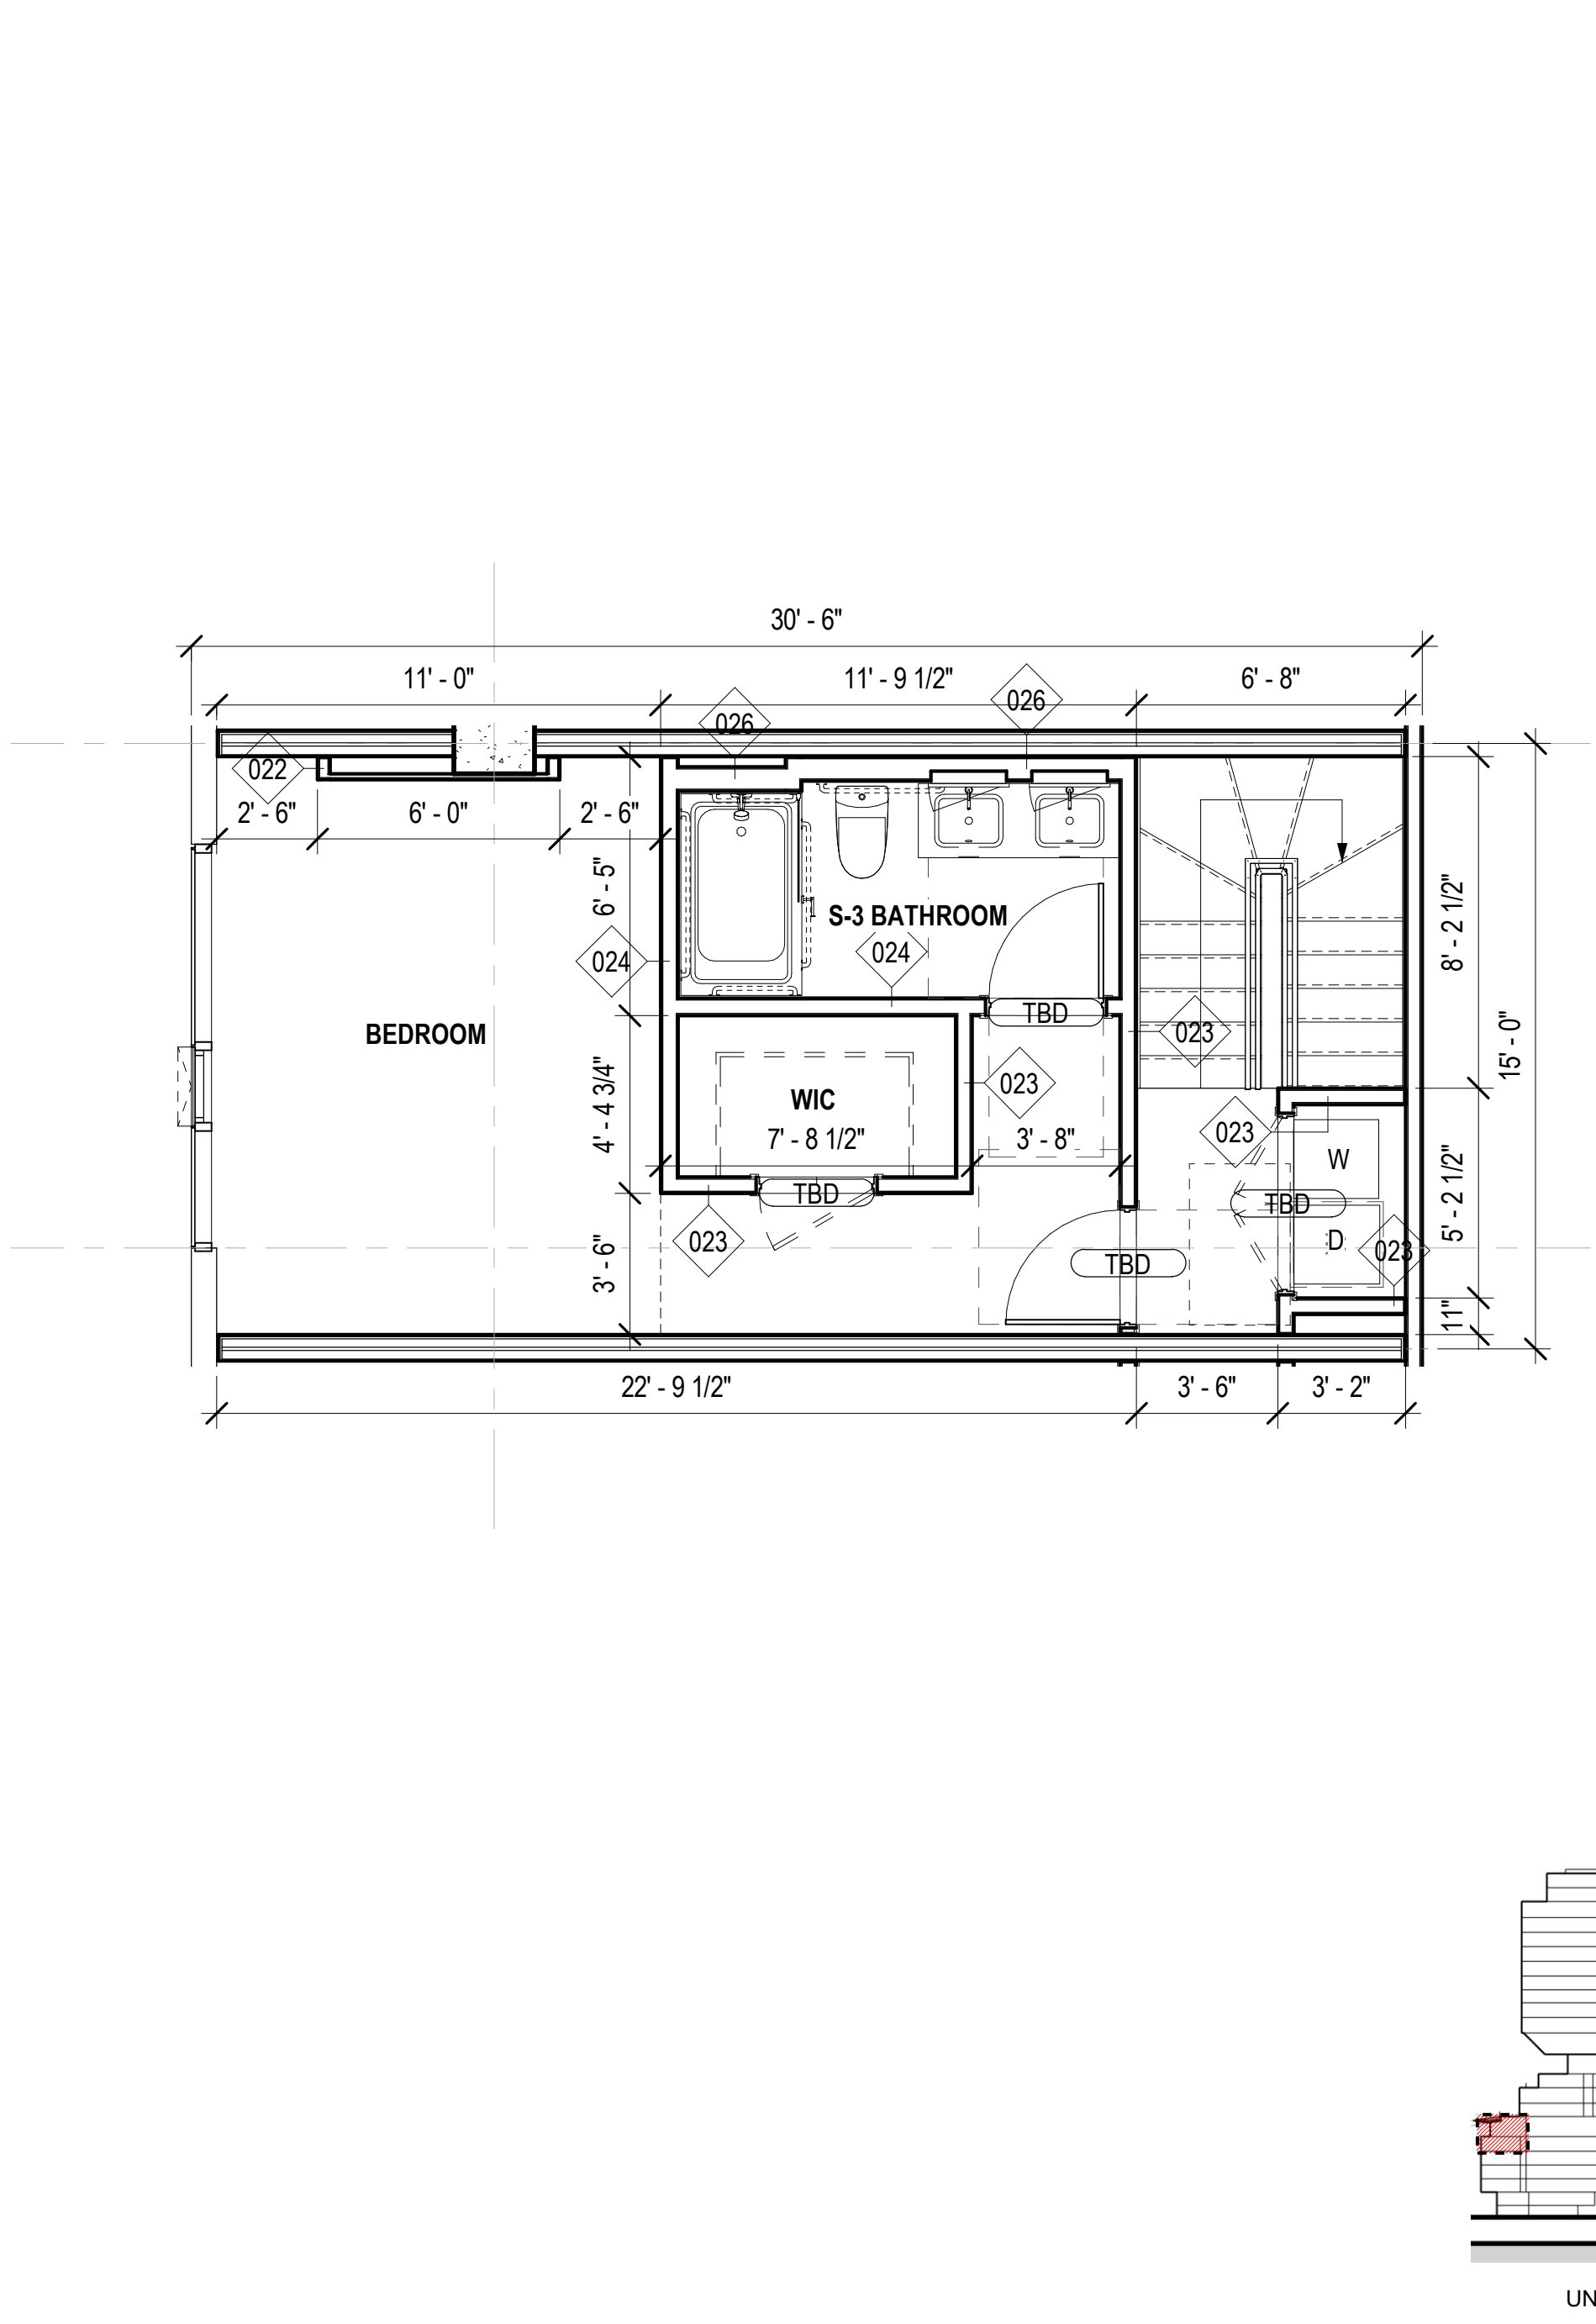



ENLARGED UNIT FLOOR PLAN - 1 BEDROOM (948 SF) UPPER LEVEL
1/4" = 1'-0"

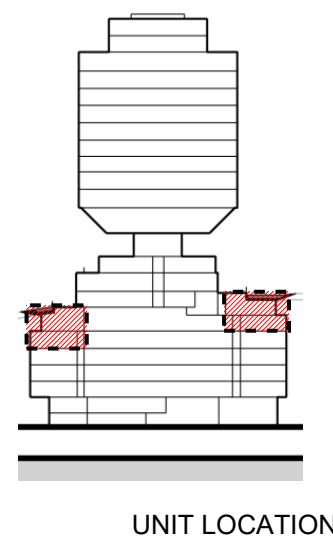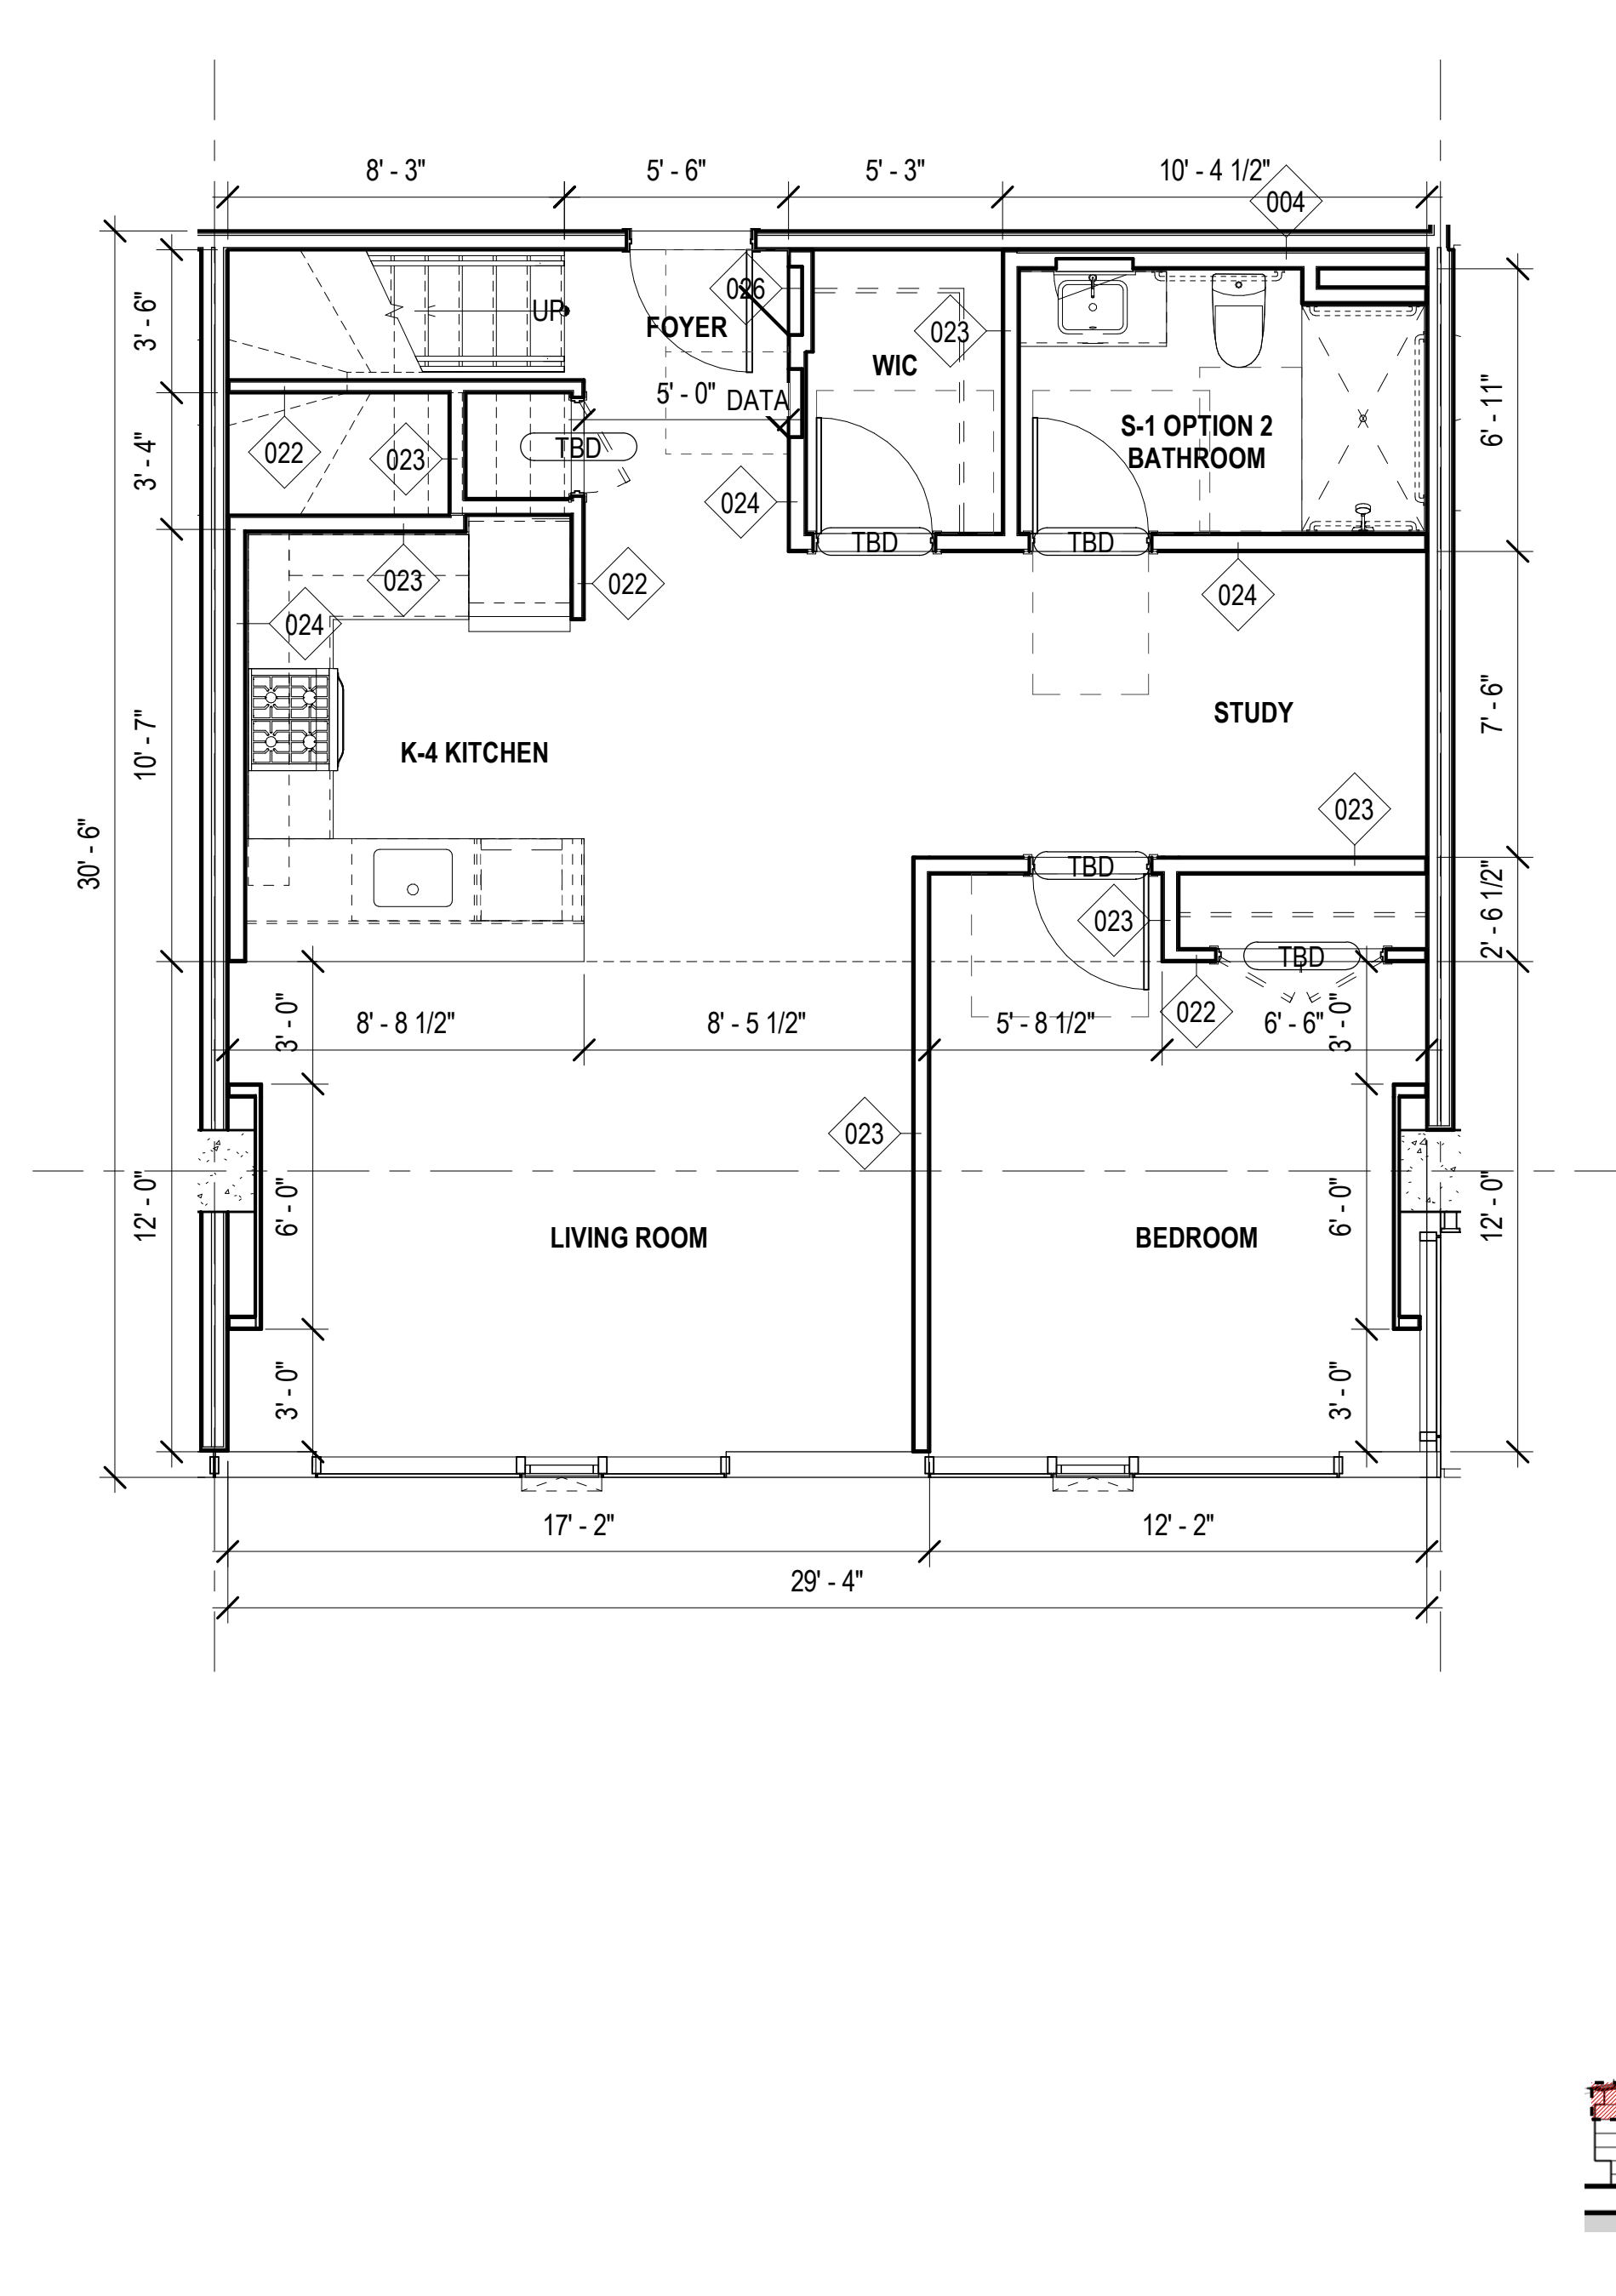


ENLARGED UNIT FLOOR PLAN - 3 BEDROOM (1,940 SF) LOWER LEVEL
1/4" = 1'-0"

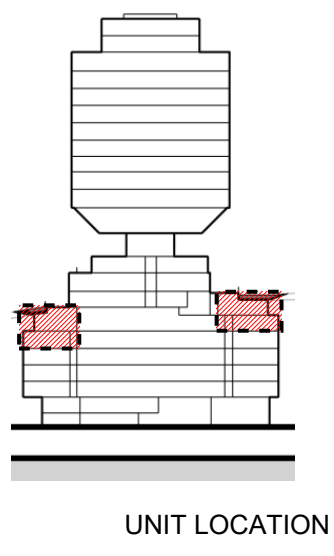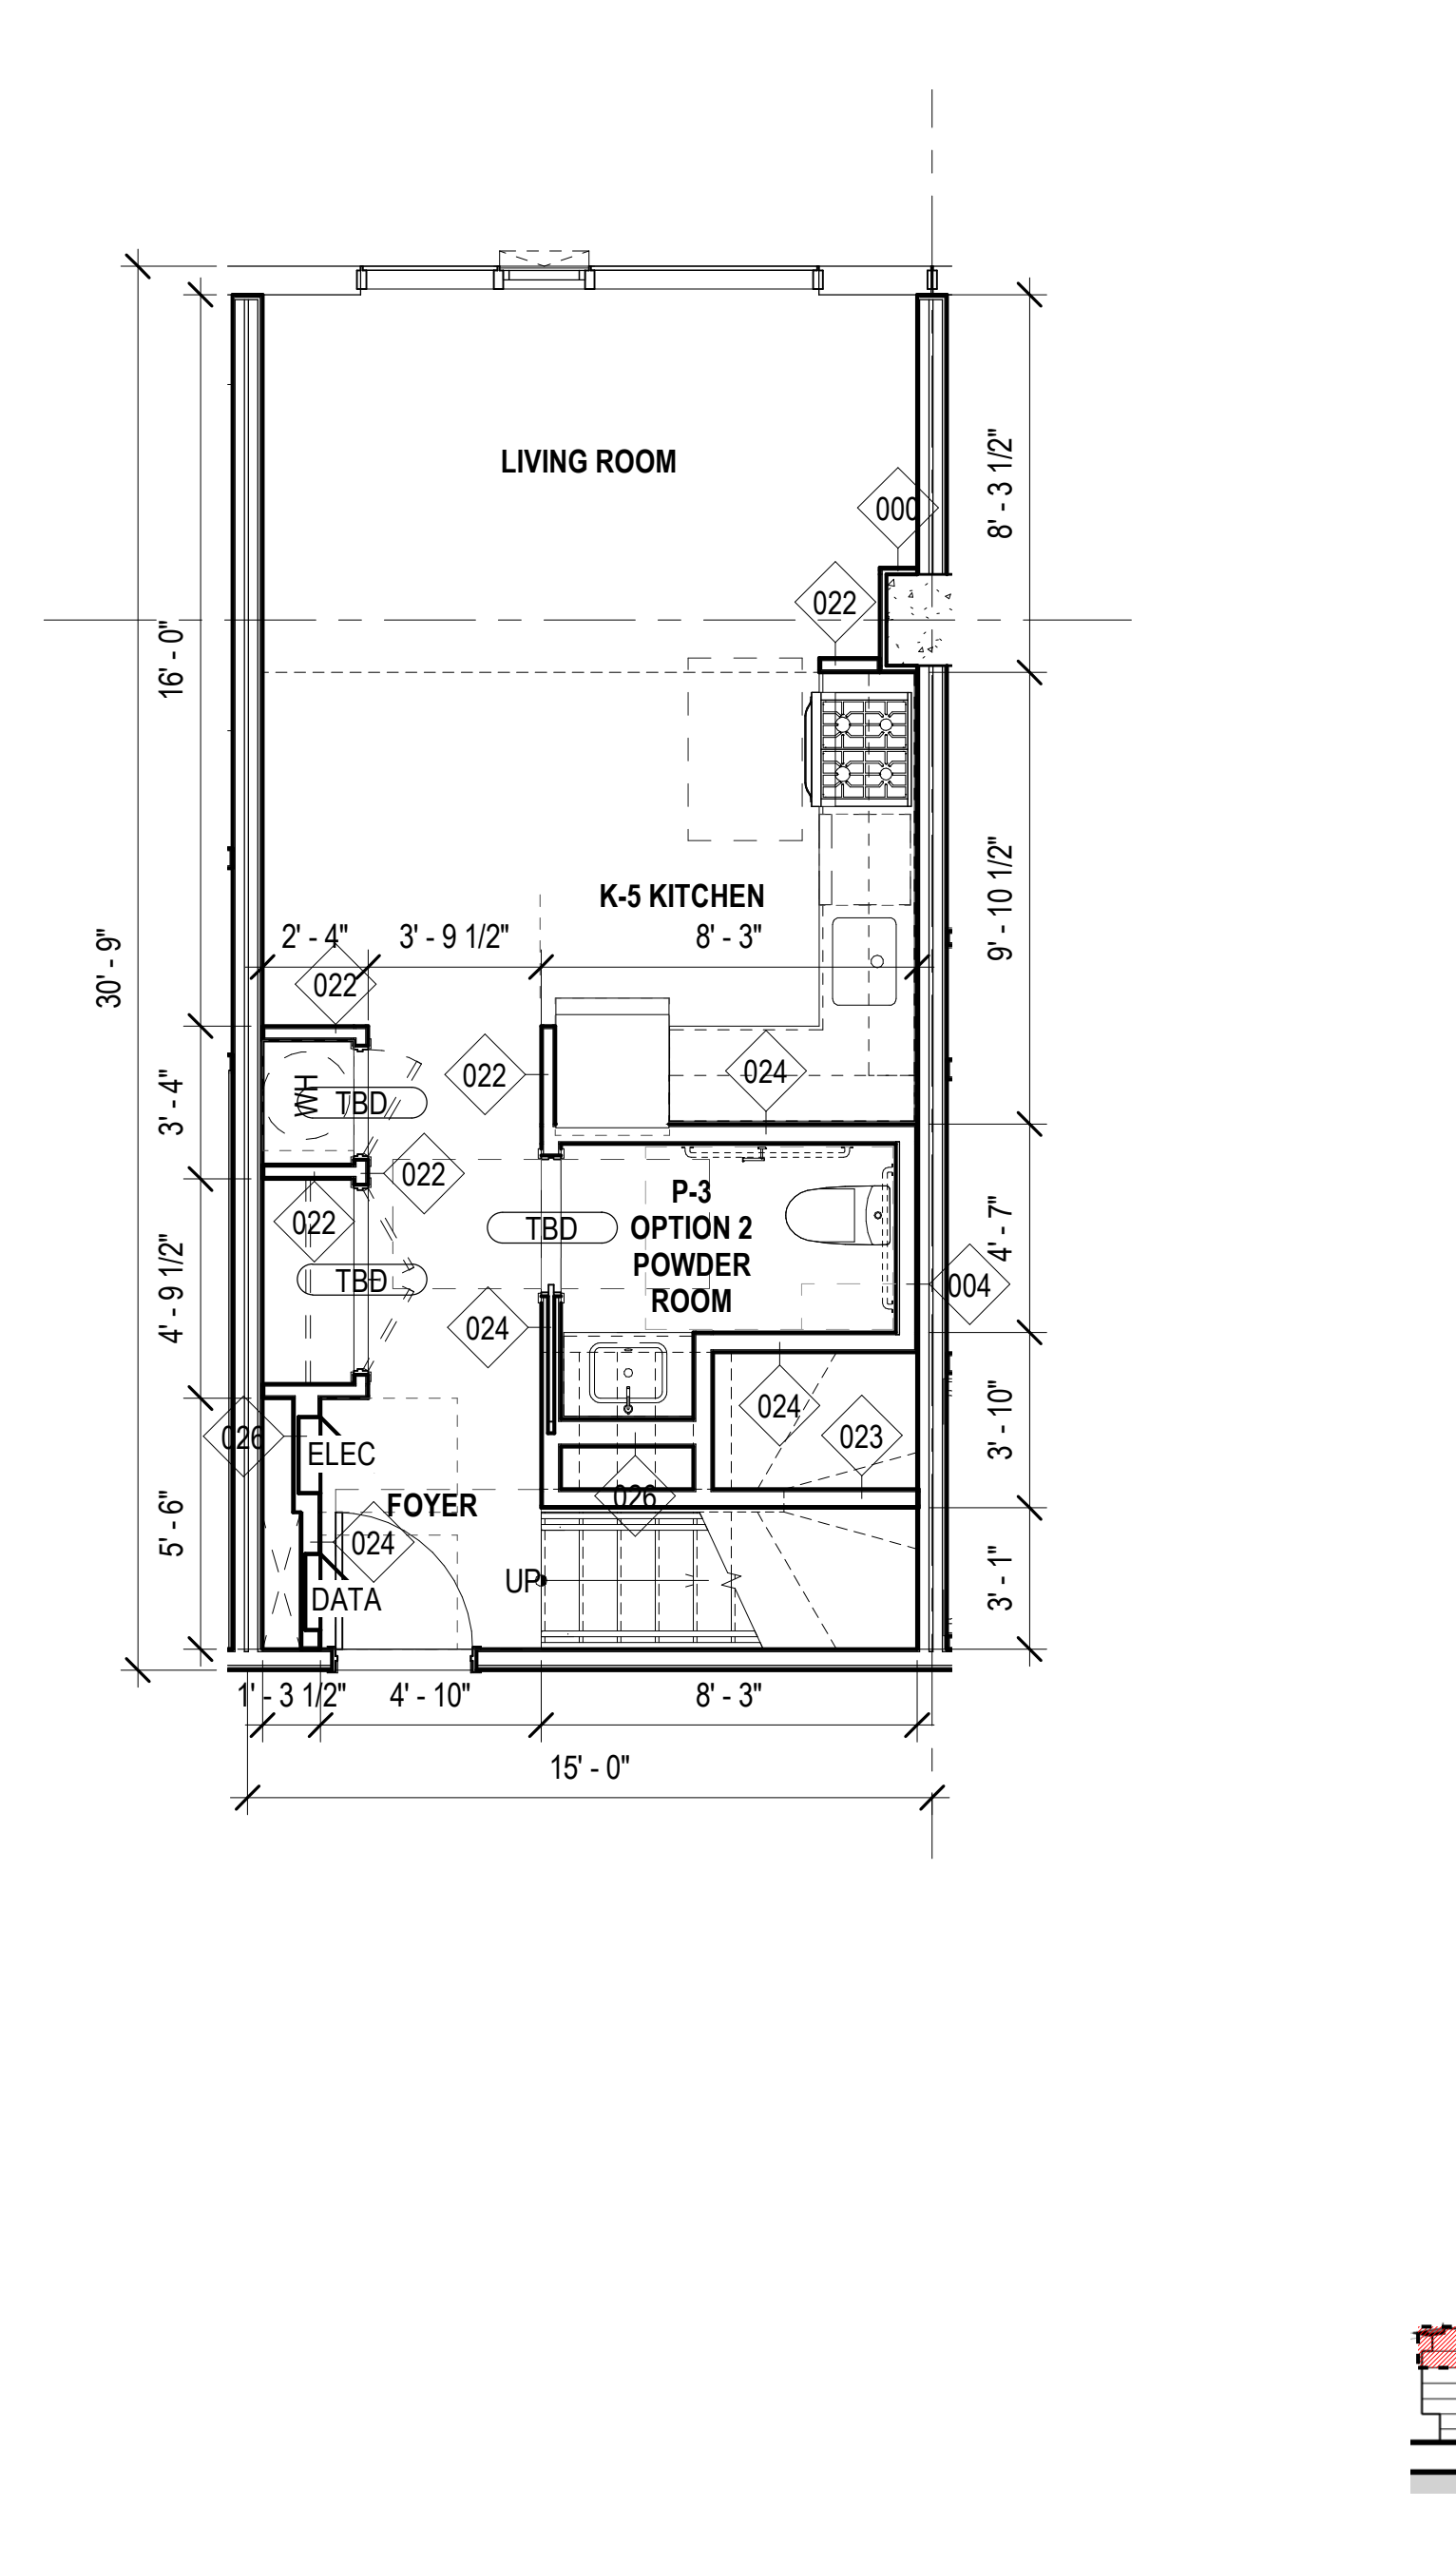

ENLARGED UNIT FLOOR PLAN - 2 BEDROOM (1,399 SF) LOWER LEVEL
1/4" = 1'-0"

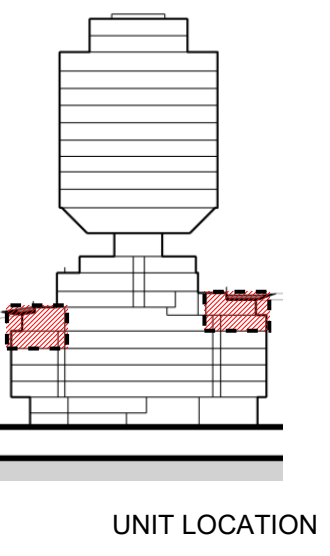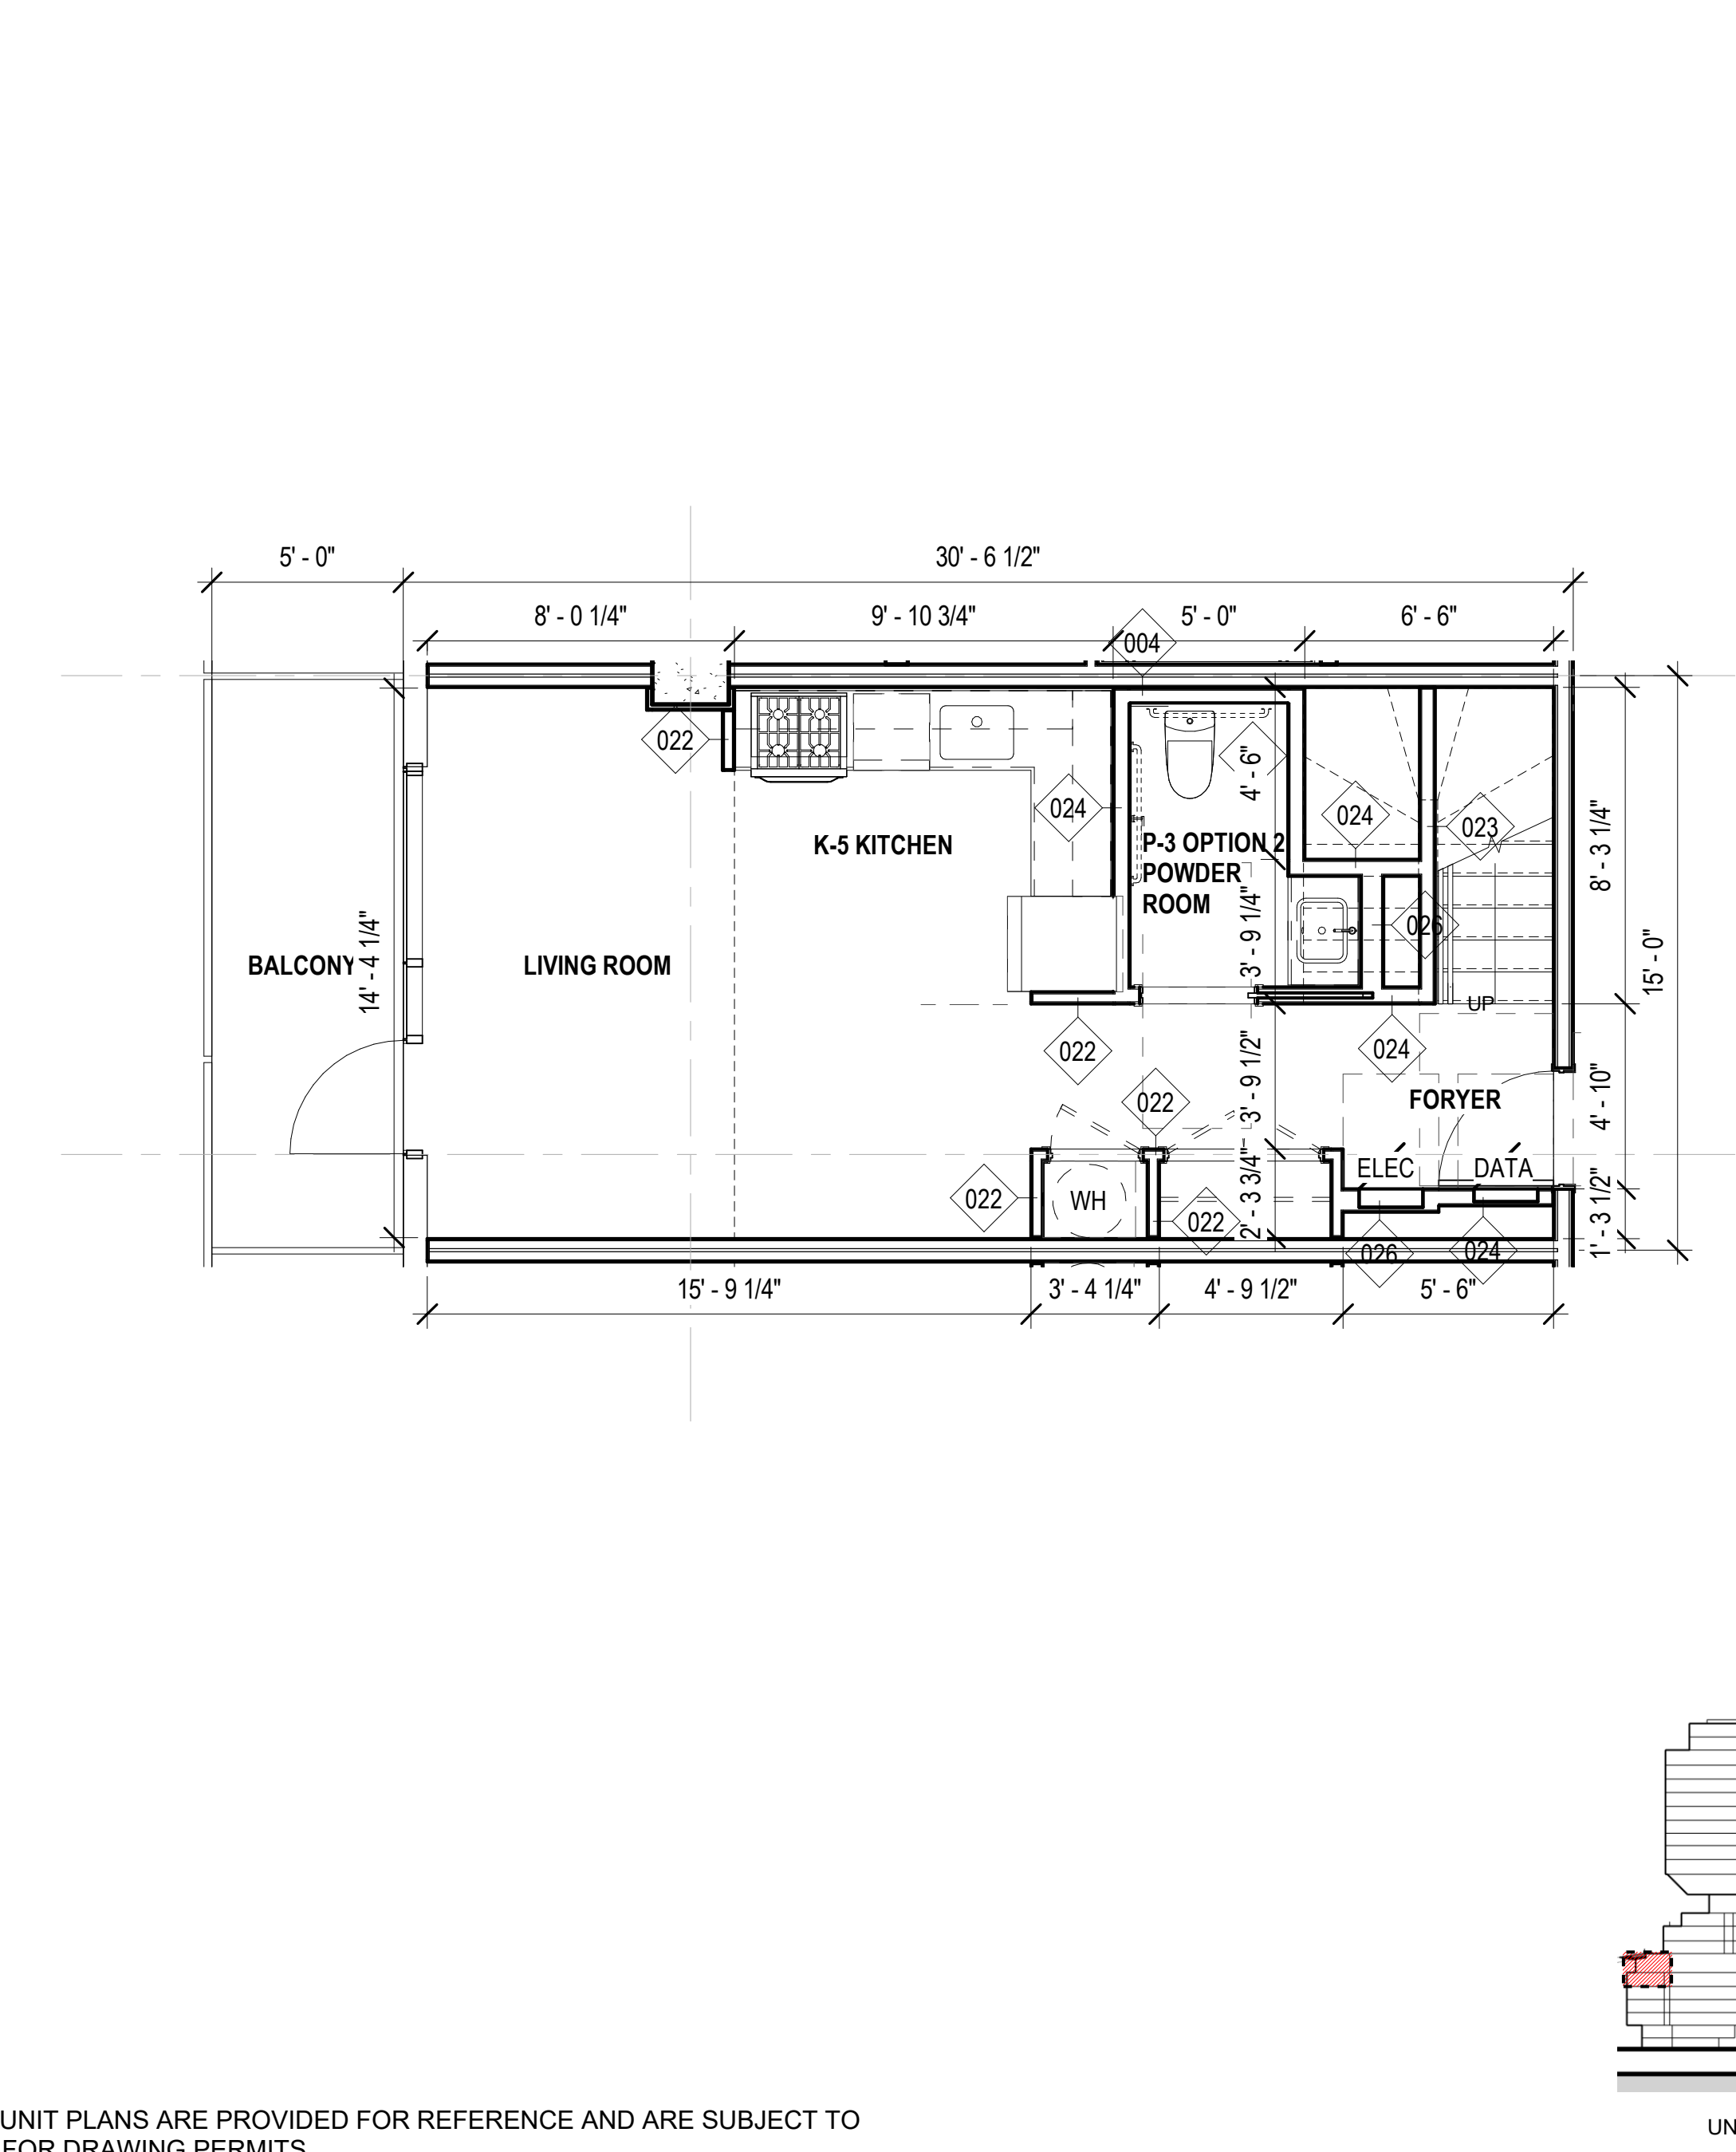

ENLARGED UNIT FLOOR PLAN - 1 BEDROOM (948 SF) LOWER LEVEL
1/4" = 1'-0"

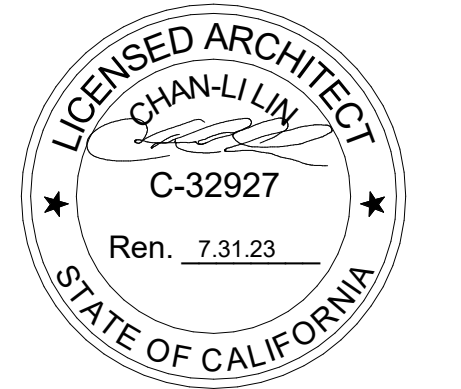


NOT FOR CONSTRUCTION

DISCLAIMER
THE ARCHITECT / ENGINEER SHALL HAVE NO RESPONSIBILITY FOR ANY LIABILITY, LOSS, COST, DAMAGE OR EXPENSE ARISING FROM OR RELATING TO ANY USE OF THIS DOCUMENT FOR ANY PURPOSE OTHER THAN ITS INTENDED PURPOSE ON THIS PROJECT. THIS DOCUMENT IS TO BE CONSIDERED IN CONJUNCTION WITH ALL RELATED DOCUMENTATION. ANY DISCREPANCIES IDENTIFIED IN THIS DOCUMENT MUST BE REPORTED IMMEDIATELY TO THE ARCHITECT BEFORE PROCEEDING. CONTRACTORS MUST VERIFY ALL DIMENSIONS PRIOR TO PROCEEDING WITH ANY WORK. ONLY FIGURED DIMENSIONS ARE TO BE USED FOR VERIFICATION.

SB-35 MODIFICATION APPLICATION

REV	DESCRIPTION	DATE
REV-0	SB-35 DEVELOPMENT APPLICATION	03/27/2018
REV-1	SB-35 APPLICATION - CONFORM SET	09/19/2018
REV-2	SB-35 MODIFICATION APPLICATION	03/23/2022

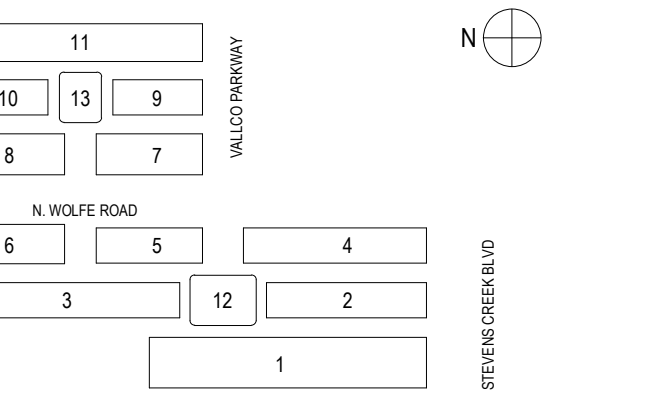

KEY PLAN AND NORTH ARROW
ARCHITECTS PROJECT NUMBER 708.012

IF THIS DRAWING IS NOT 36"x48" IT IS A REDUCED PRINT. REFER TO GRAPHIC SCALE.

SCALE: AS NOTED

TYPICAL UNIT PLANS - TRADITIONAL

SHEET TITLE

P-0875

SHEET NUMBER: © 2022 RAFAEL VINOLY ARCHITECTS P.C.

NOTE:
TYPICAL UNIT PLANS ARE PROVIDED FOR REFERENCE AND ARE SUBJECT TO CHANGE FOR DRAWING PERMITS.