

OWNER: VALLECO PROPERTY OWNER LLC  
 2000 EL CAMINO REAL, SUITE 410, PALO ALTO, CA 94306  
 T. 650-344-1500

ARCHITECTURE: RAFAEL VINOLY ARCHITECTS  
 315 PEARL STREET, 31ST FLOOR, NEW YORK, NY 10038  
 T. 212-924-0900

ARCHITECTURE: RAFAEL VINOLY ARCHITECTS  
 10123 N. WOLFE ROAD, CUPERTINO, CA 95014  
 T. 408-627-7090

LANDSCAPE ARCHITECTURE: OLIN PARTNERSHIP LTD.  
 1917 JOHN F. KENNEDY BLVD, SUITE 500, PHILADELPHIA, PA 19103  
 T. 214-460-0030

CIVIL - SANDS CIVIL ENGINEERS SURVEYORS PLANNERS, INC.  
 1700 S. WINCHESTER BLVD, SUITE 200, CHAPPELL, CA 95008  
 T. 408-638-0900


TRAFFIC - KIMLEY-HORN AND ASSOCIATES, INC.  
 1001 W. SAN FERNANDO STREET, SUITE 250, SAN JOSE, CA 95113  
 T. 650-800-4130

LIGHTING DESIGN - ONE LUX STUDIO  
 136 WEST 29TH STREET, 10TH FLOOR, NEW YORK, NY 10001  
 T. 212-207-5750

SIGNAGE & WAYFINDING - EXIT DESIGN  
 725 N. 4TH STREET, PHILADELPHIA, PA 19123  
 T. 215-581-1555

PARKING ENGINEERING - WATRY DESIGN, INC.  
 2099 GATEWAY PLACE, SUITE 550, SAN JOSE, CA 95110  
 T. 408-392-7000

FOOD SERVICE, WASTE MANAGEMENT & LOGISTICS - CMI LITTLE  
 156 2ND STREET, SAN FRANCISCO, CA 94105  
 T. 415-922-5900

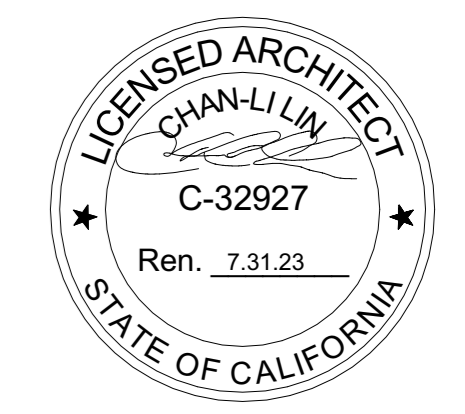


**NOT FOR CONSTRUCTION**

STAMP / SIGNATURE

DISCLAIMER  
 THE ARCHITECT / ENGINEER SHALL HAVE NO RESPONSIBILITY FOR ANY LIABILITY, LOSS, COST, DAMAGE OR EXPENSE ARISING FROM OR RELATING TO ANY USE OF THIS DOCUMENT FOR ANY PURPOSE OTHER THAN ITS INTENDED PURPOSE ON THIS PROJECT. THIS DOCUMENT IS TO BE CONSIDERED IN CONJUNCTION WITH ALL RELATED DOCUMENTATION. ANY DISCREPANCIES IDENTIFIED IN THIS DOCUMENT MUST BE REPORTED IMMEDIATELY TO THE ARCHITECT BEFORE PROCEEDING. CONTRACTORS MUST VERIFY ALL DIMENSIONS PRIOR TO PROCEEDING WITH ANY WORK. ONLY FIGURED DIMENSIONS ARE TO BE USED FOR VERIFICATION.

**SB-35 MODIFICATION APPLICATION**

| REV   | DESCRIPTION                     | DATE       |
|-------|---------------------------------|------------|
| REV-0 | SB-35 APPLICATION - REVISION    | 07/31/2018 |
| REV-1 | SB-35 APPLICATION - CONFORM SET | 09/15/2018 |

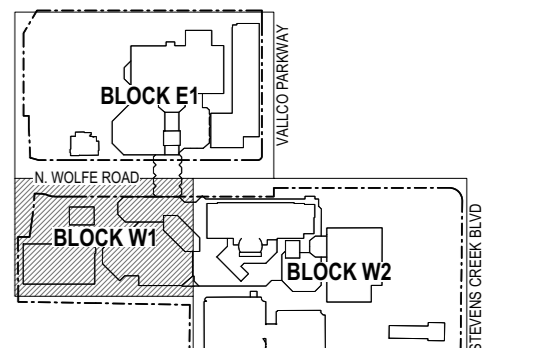

KEY PLAN AND NORTH ARROW

ARCHITECTS PROJECT NUMBER: 708.012


IF THIS DRAWING IS NOT 36"x48" IT IS A REDUCED PRINT. REFER TO GRAPHIC SCALE.



SCALE: 1/32" = 1'-0"

**ENLARGED EXISTING SITE PLAN - BLOCK W1 - ROOF**

SHEET TITLE:  
**P-0211.W1.04**

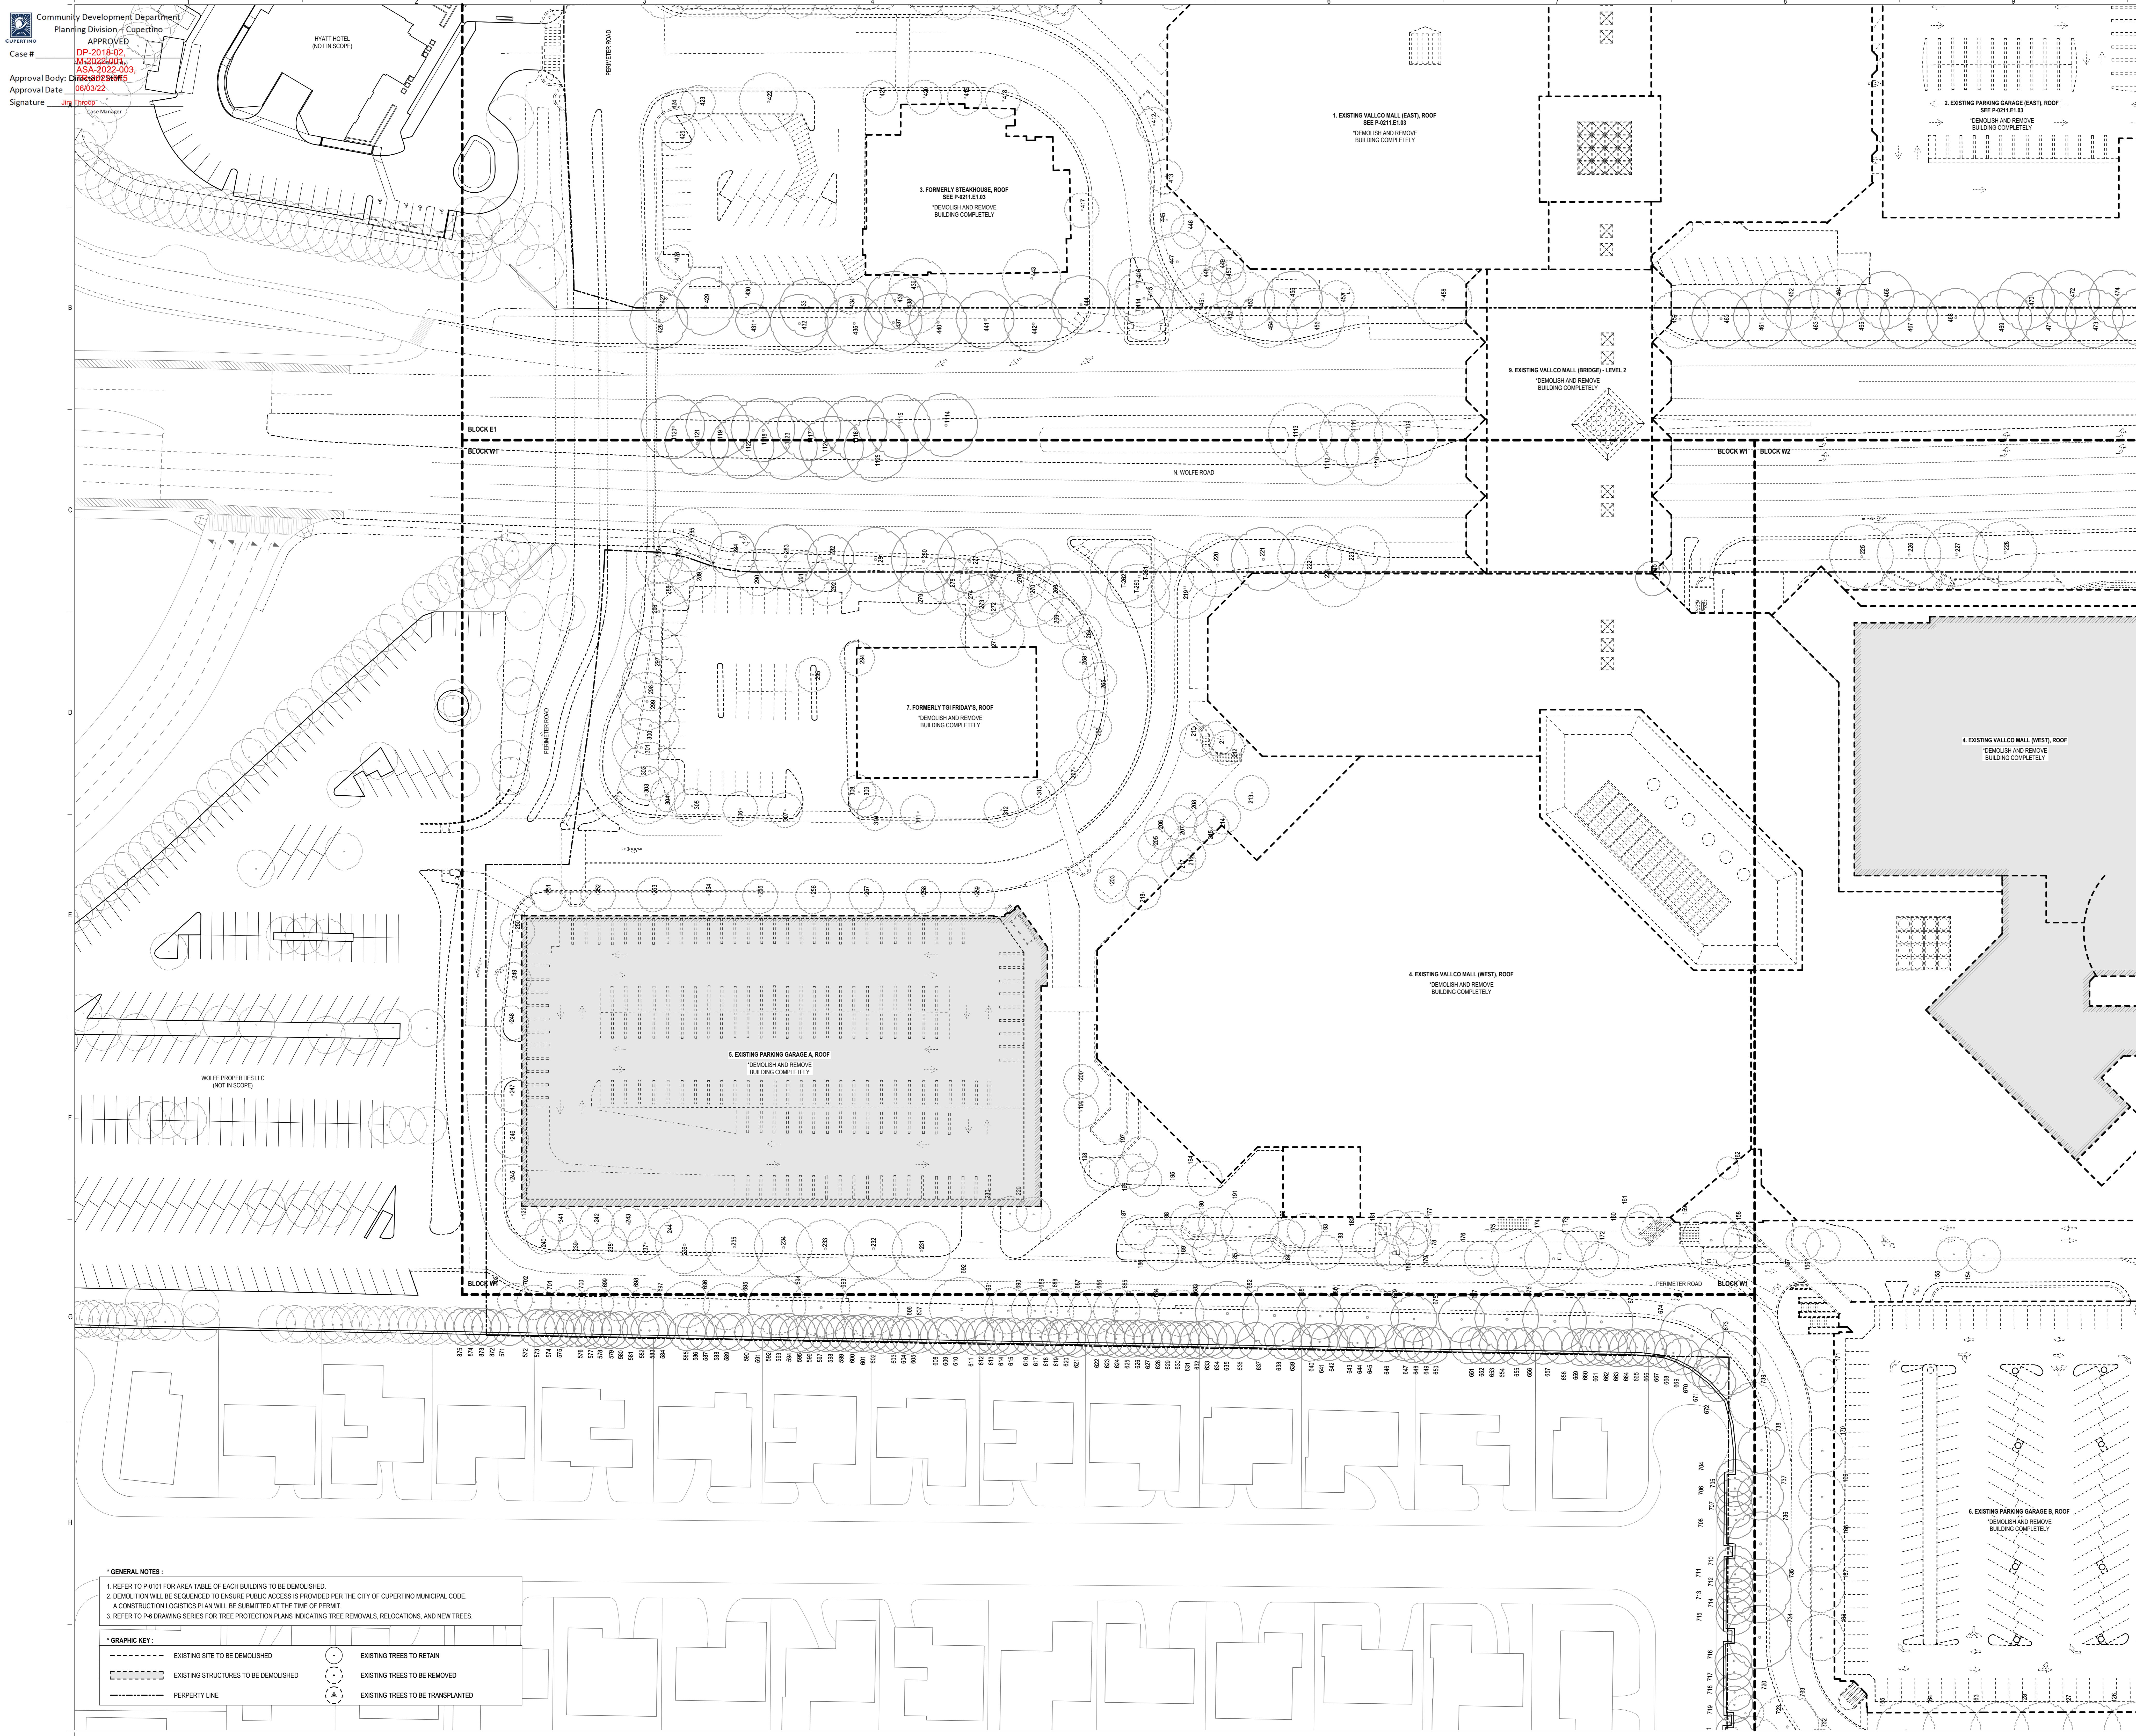

**\*GENERAL NOTES:**

- REFER TO P-0151 FOR AREA TABLE OF EACH BUILDING TO BE DEMOLISHED.
- DEMOLITION WILL BE SEQUENCED TO ENSURE PUBLIC ACCESS IS PROVIDED PER THE CITY OF CUPERTINO MUNICIPAL CODE. A CONSTRUCTION LOGISTICS PLAN WILL BE SUBMITTED AT THE TIME OF PERMIT.
- REFER TO P-014 DRAWING SERIES FOR TREE PROTECTION PLANS INDICATING TREE REMOVALS, RELOCATIONS, AND NEW TREES.

**\*GRAPHIC KEY:**

- EXISTING SITE TO BE DEMOLISHED
- EXISTING STRUCTURES TO BE DEMOLISHED
- PROPERTY LINE
- EXISTING TREES TO RETAIN
- ⊙ EXISTING TREES TO BE REMOVED
- ⊕ EXISTING TREES TO BE TRANSPANTED