

NOTE
STREET SECTIONS ARE ILLUSTRATIVE. REFER TO CIVIL, LANDSCAPE, AND LIGHTING DRAWINGS FOR SITE INFORMATION.

Client
VALCO PROPERTY OWNER LLC
200 EL CAMINO REAL, SUITE #10
PALO ALTO, CA 94306
TEL: 650.344.1500

Architecture
KOHN PEDERSEN FOX ASSOCIATES PC
11 WEST 42ND STREET
NEW YORK, NY 10036
TEL: 212.877.6500

Architecture
KOHN PEDERSEN FOX ASSOCIATES PC
2 EMBARCADERO CENTER
SAN FRANCISCO, CA 94111
TEL: 415.844.5491

Landscape Architecture
OLIN
1617 JOHN F. KENNEDY BOULEVARD, SUITE 1900
PHILADELPHIA, PA 19103
TEL: 215.440.0030

Civil
SANDIS
1703 S. WINCHESTER BOULEVARD, SUITE 200
CAMPBELL, CA 95113
TEL: 408.636.0900

Lighting Design
ONE LUX STUDIO
158 WEST 29TH STREET, 10TH FLOOR
NEW YORK, NY 10001
TEL: 212.201.5790

Structure
DCI ENGINEERS
135 MAIN STREET, SUITE 1800
SAN FRANCISCO, CA 94105
TEL: 415.781.1505

MEP
MEYERS+ ENGINEERS
98 BATTERY STREET, SUITE 500
SAN FRANCISCO, CA 94111
TEL: 415.432.8101


Geotechnical
LANGRAN
1 ALMADEN BOULEVARD, SUITE 500
SAN JOSE, CA 95113
TEL: 408.263.3000

Traffic
KIMLEY-HORN
10 SOUTH ALMADEN BOULEVARD, SUITE 1250
SAN JOSE, CA 95113
TEL: 969.800.4130

Parking Engineering
WATRY DESIGN, INC.
2099 GATEWAY PLACE, SUITE 550
SAN JOSE, CA 95110
TEL: 833.917.7275


Logistics
ARUP
400 MISSION STREET, SUITE 700
SAN FRANCISCO, CA 94105
TEL: 415.957.9445

LEGEND
PRIMARY BUILDING BULK

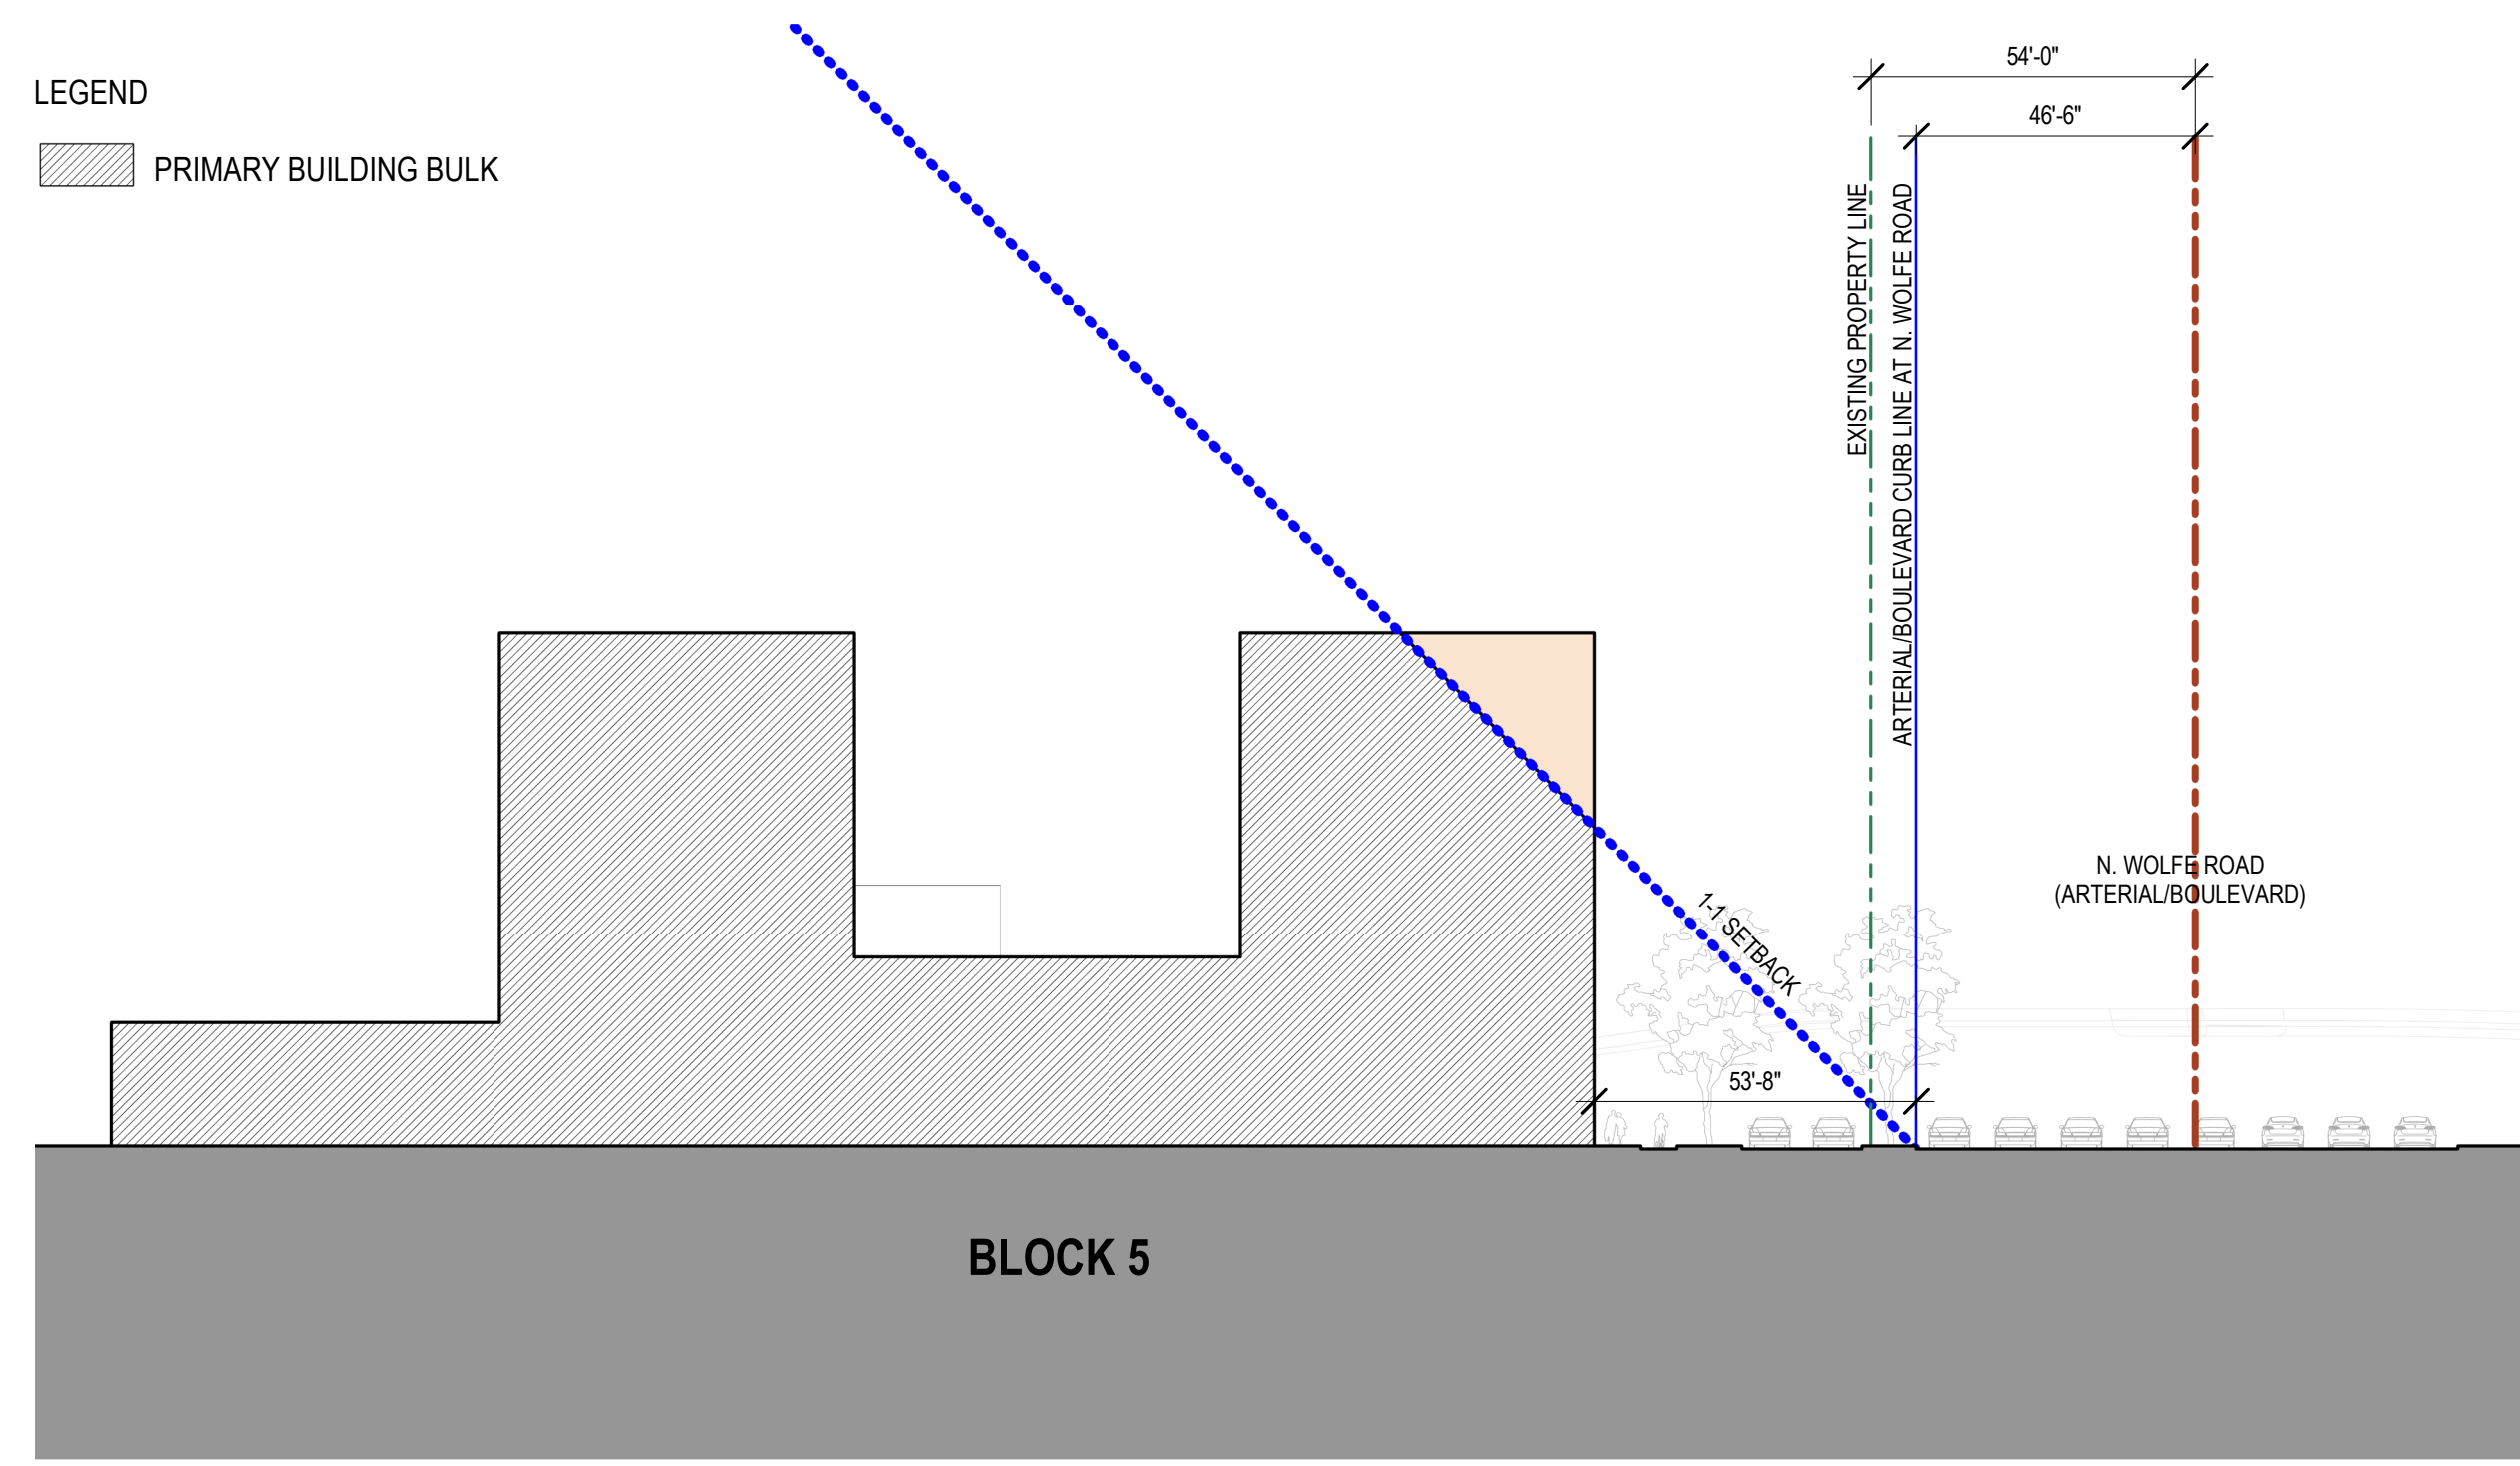


1 SETBACK DIAGRAM - BLOCK 5
SCALE: 1/32" = 1'-0"

LEGEND
PRIMARY BUILDING BULK

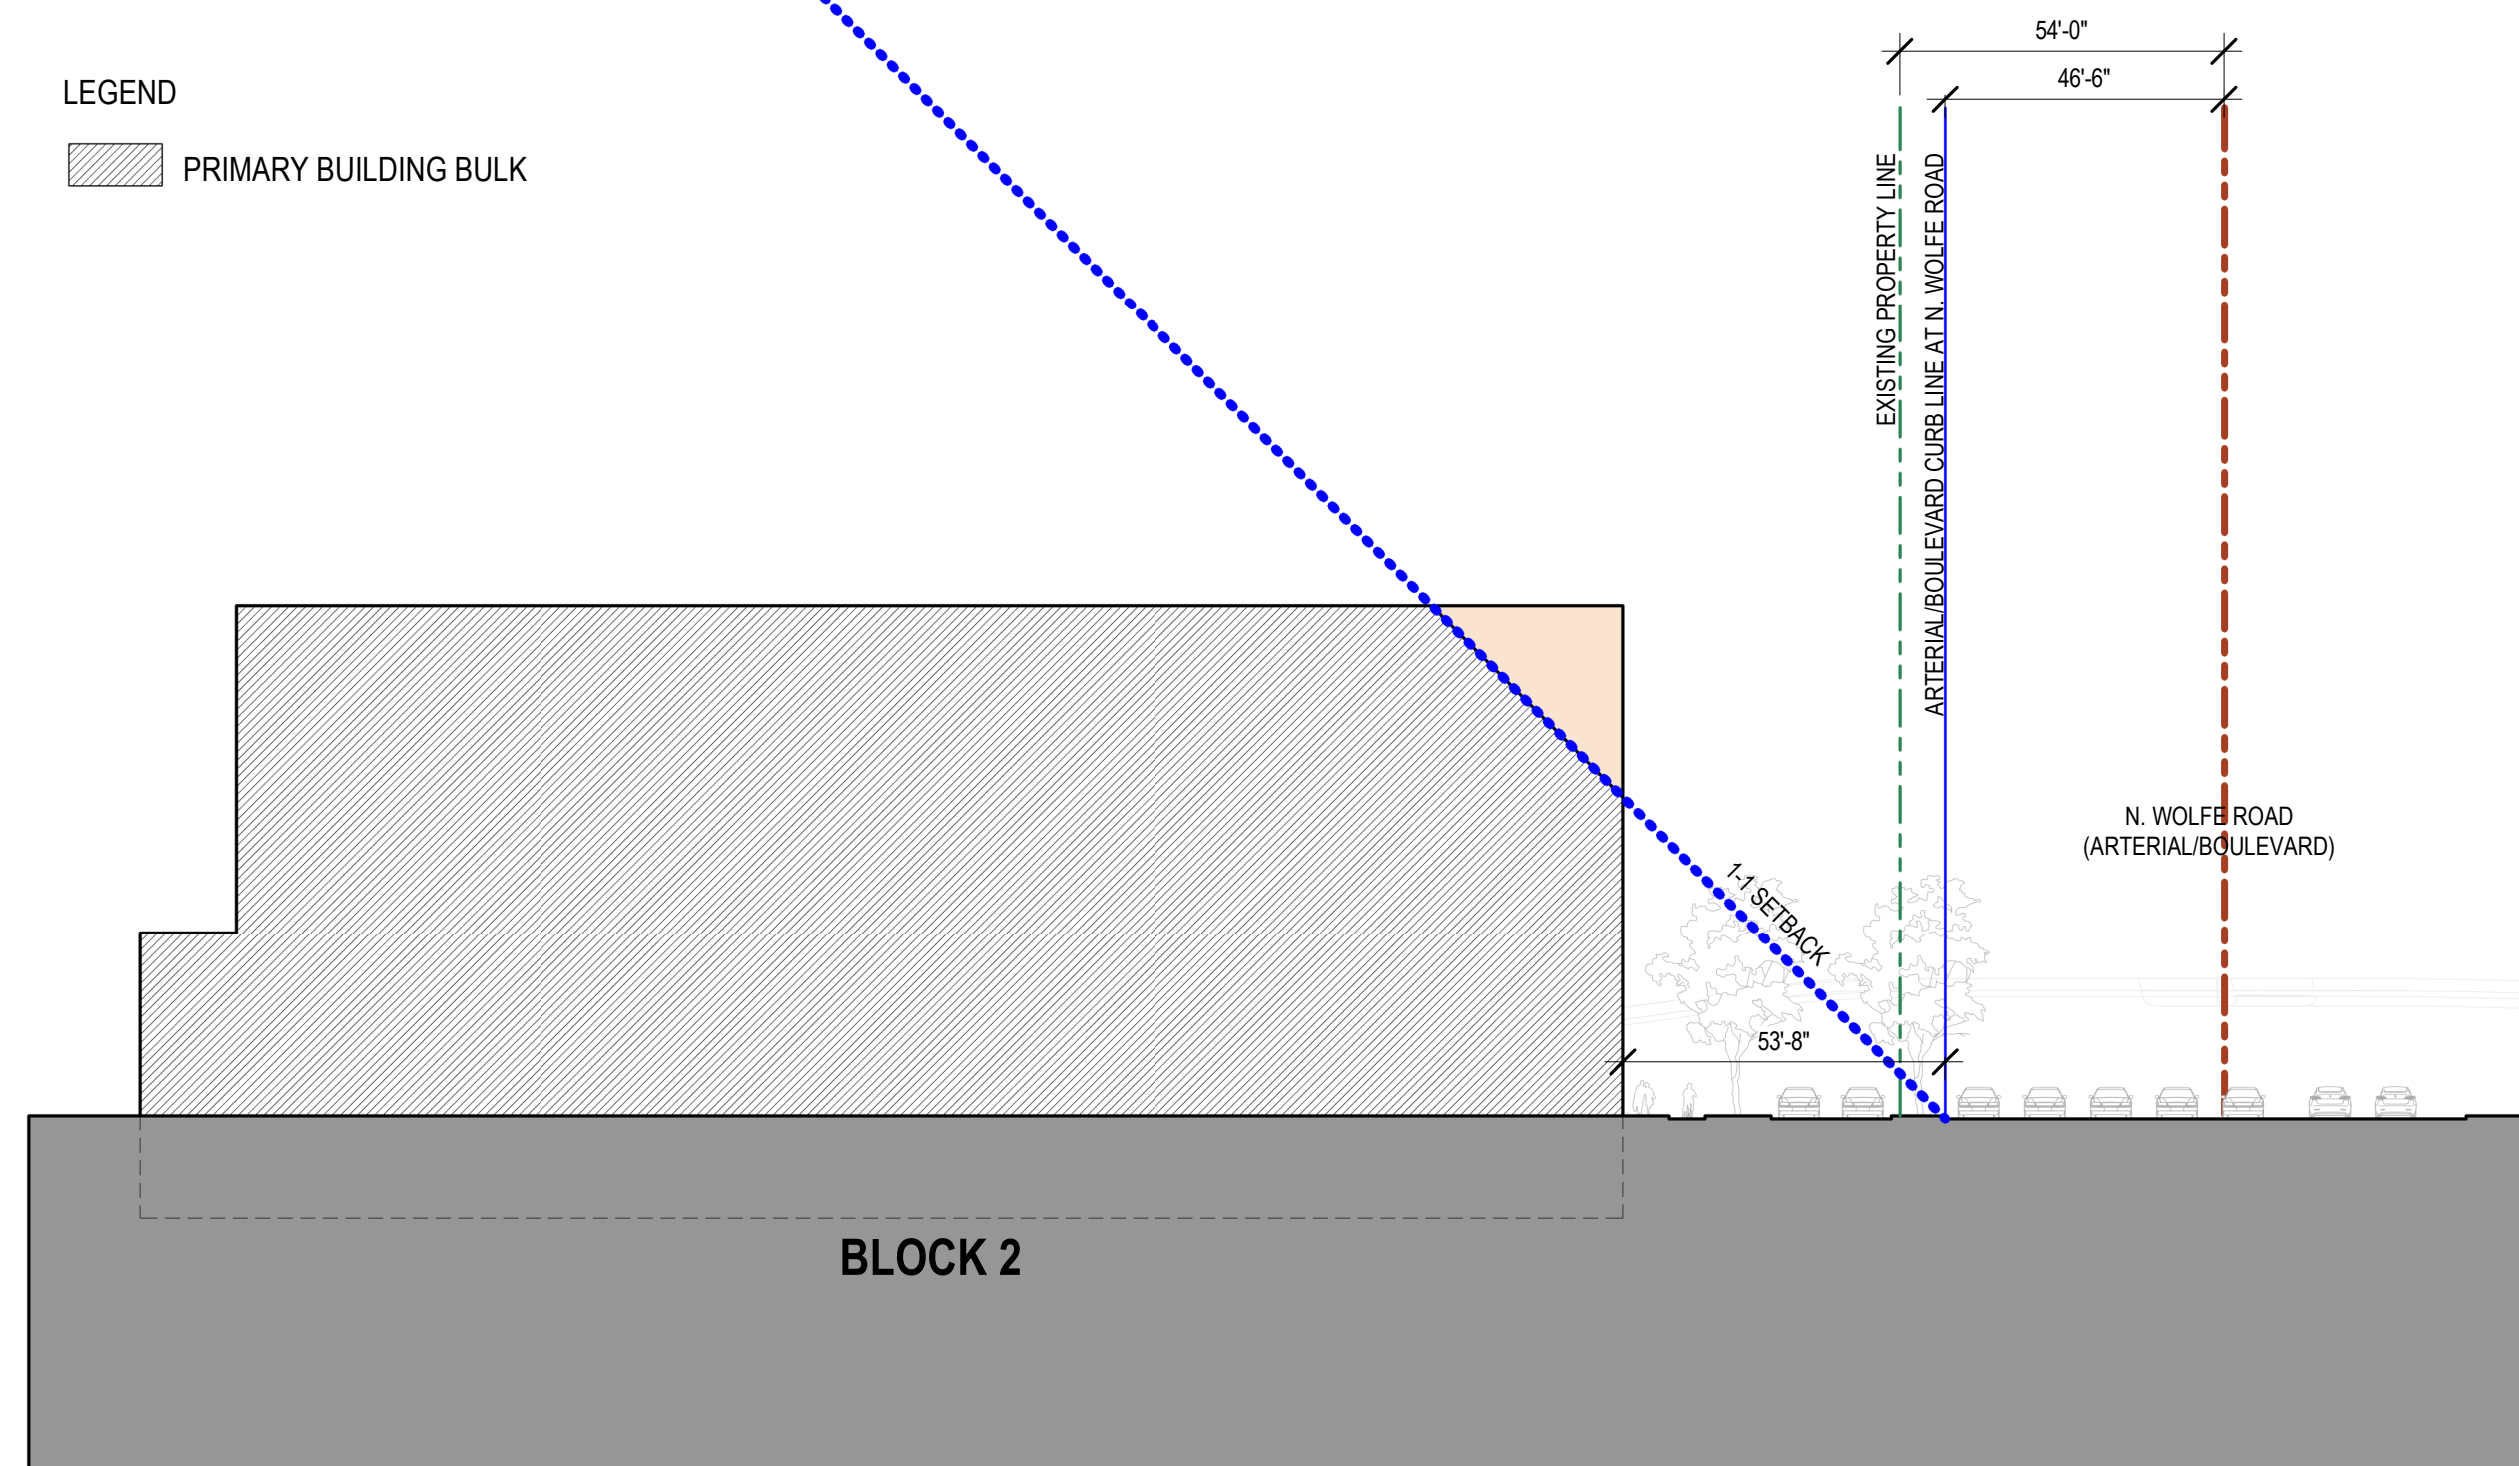


2 SETBACK DIAGRAM - BLOCK 2
SCALE: 1/32" = 1'-0"

LEGEND
PRIMARY BUILDING BULK

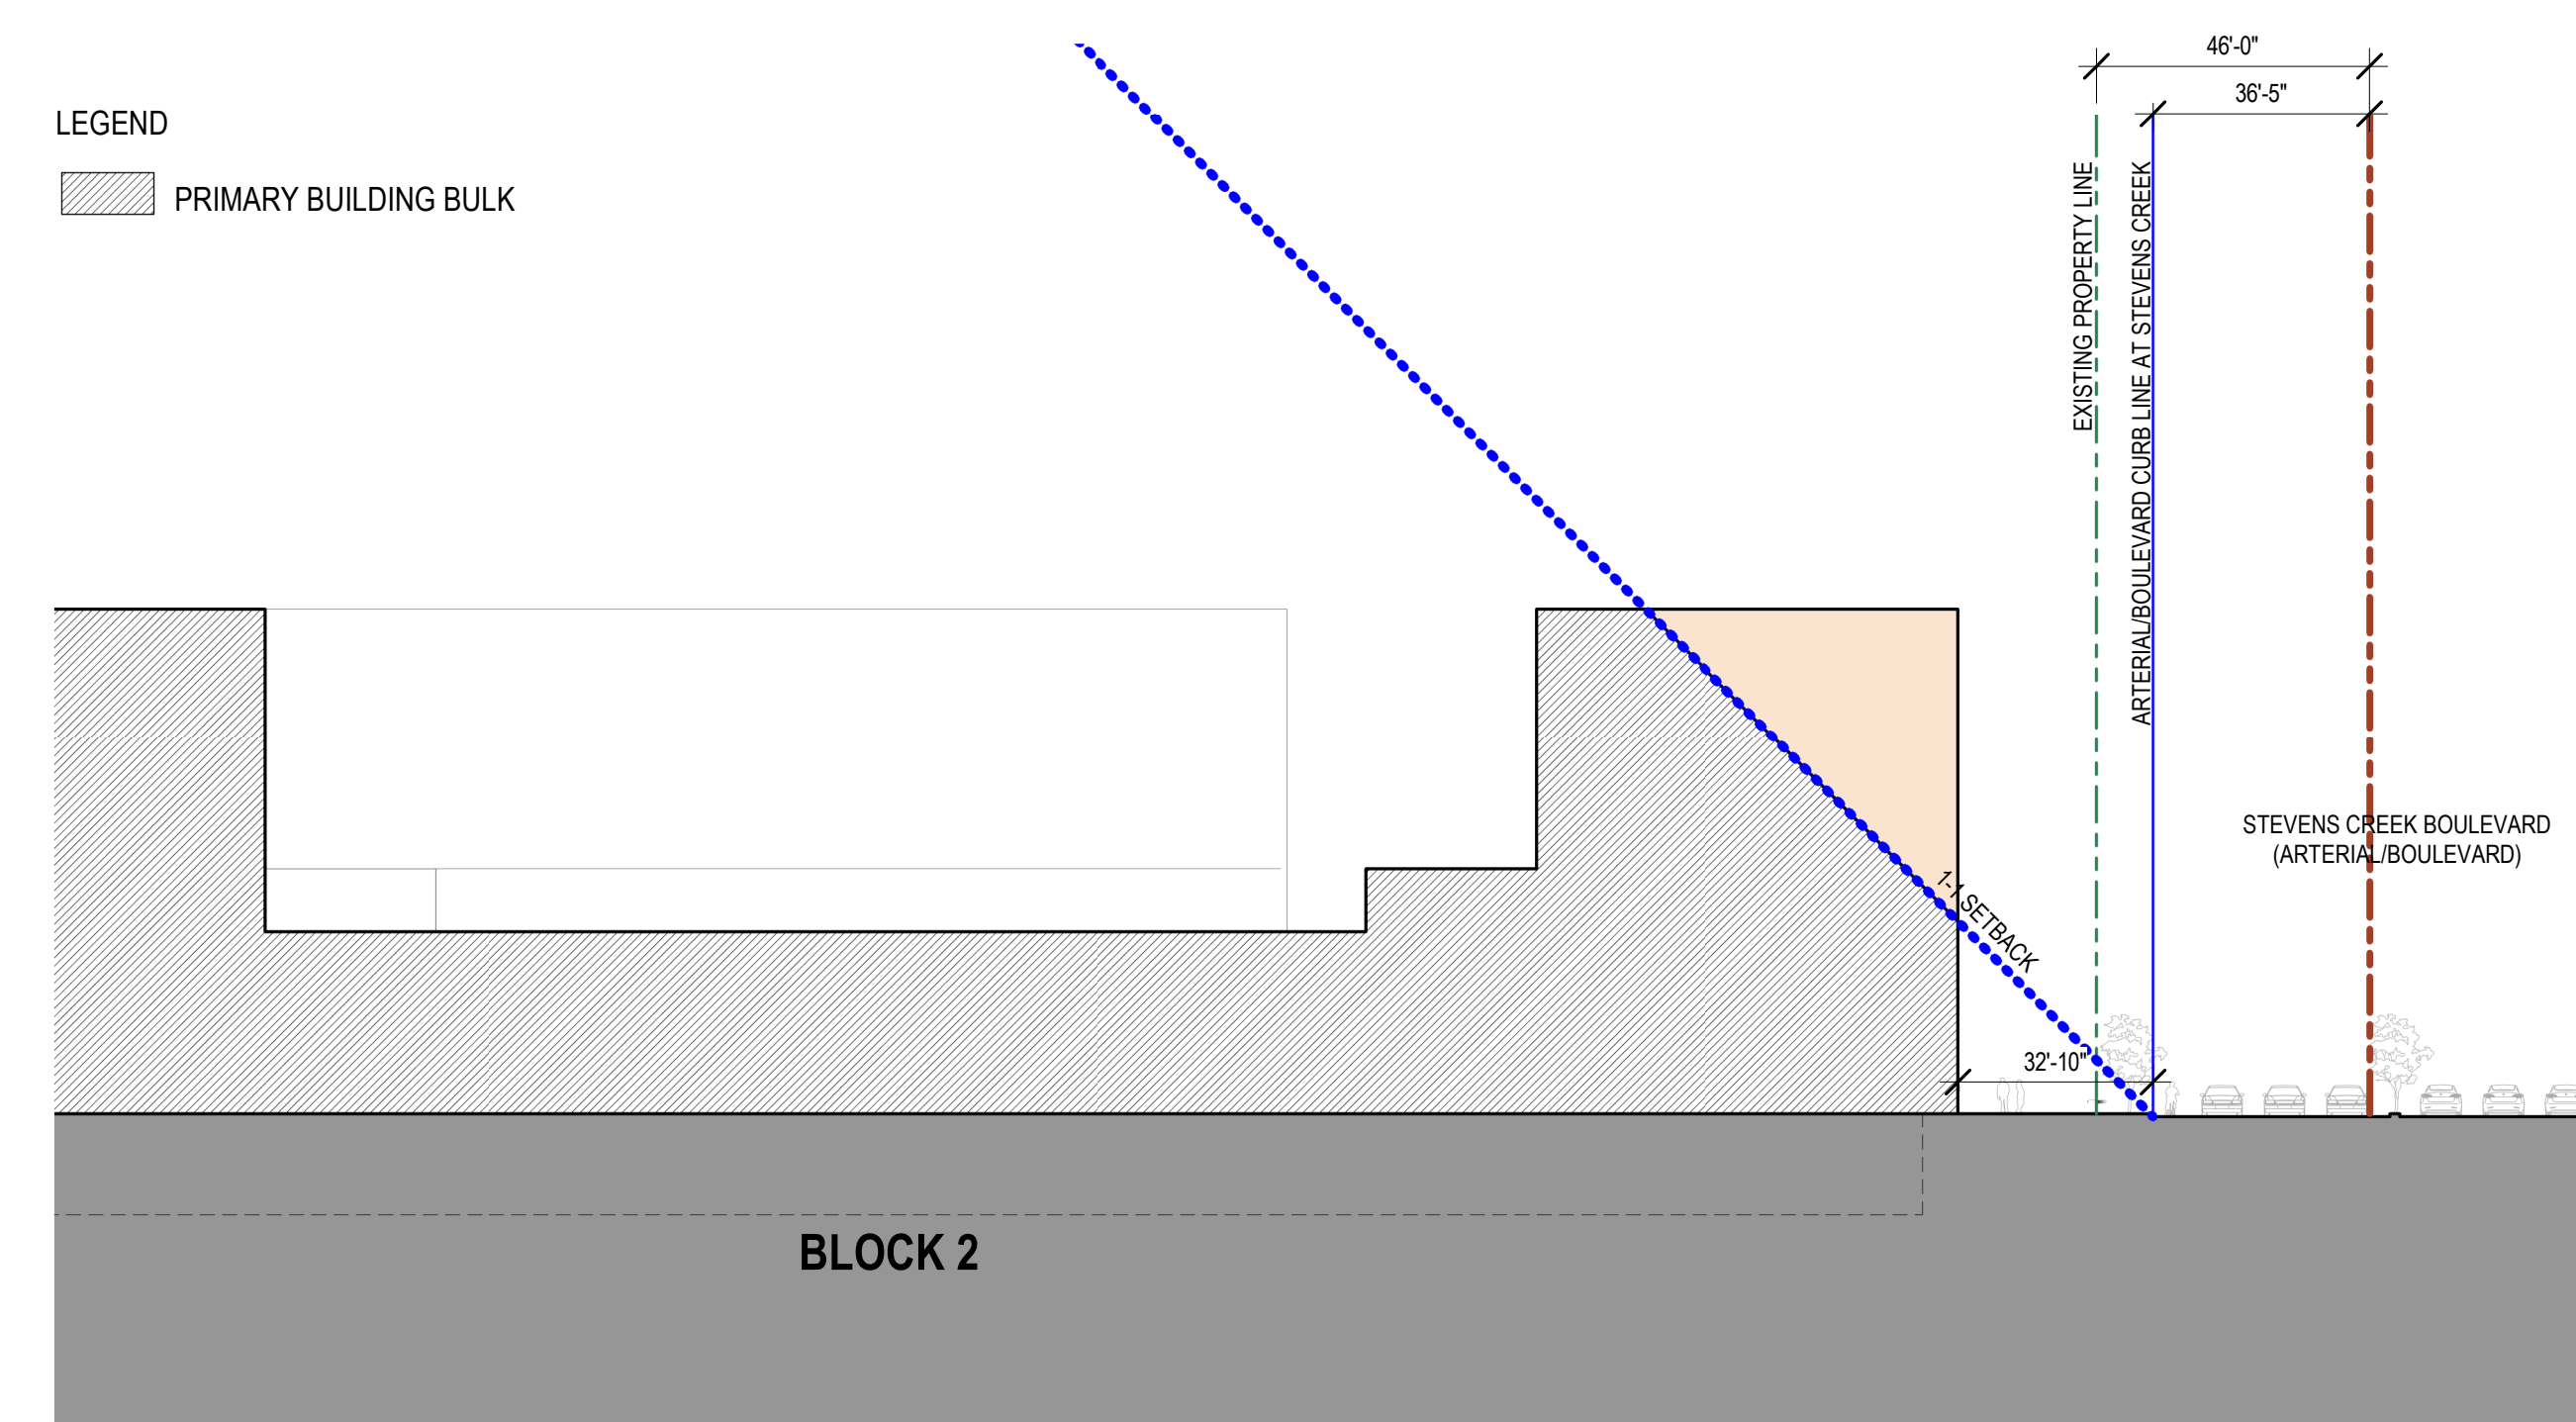


3 SETBACK DIAGRAM - BLOCK 2
SCALE: 1/32" = 1'-0"

LEGEND
PRIMARY BUILDING BULK

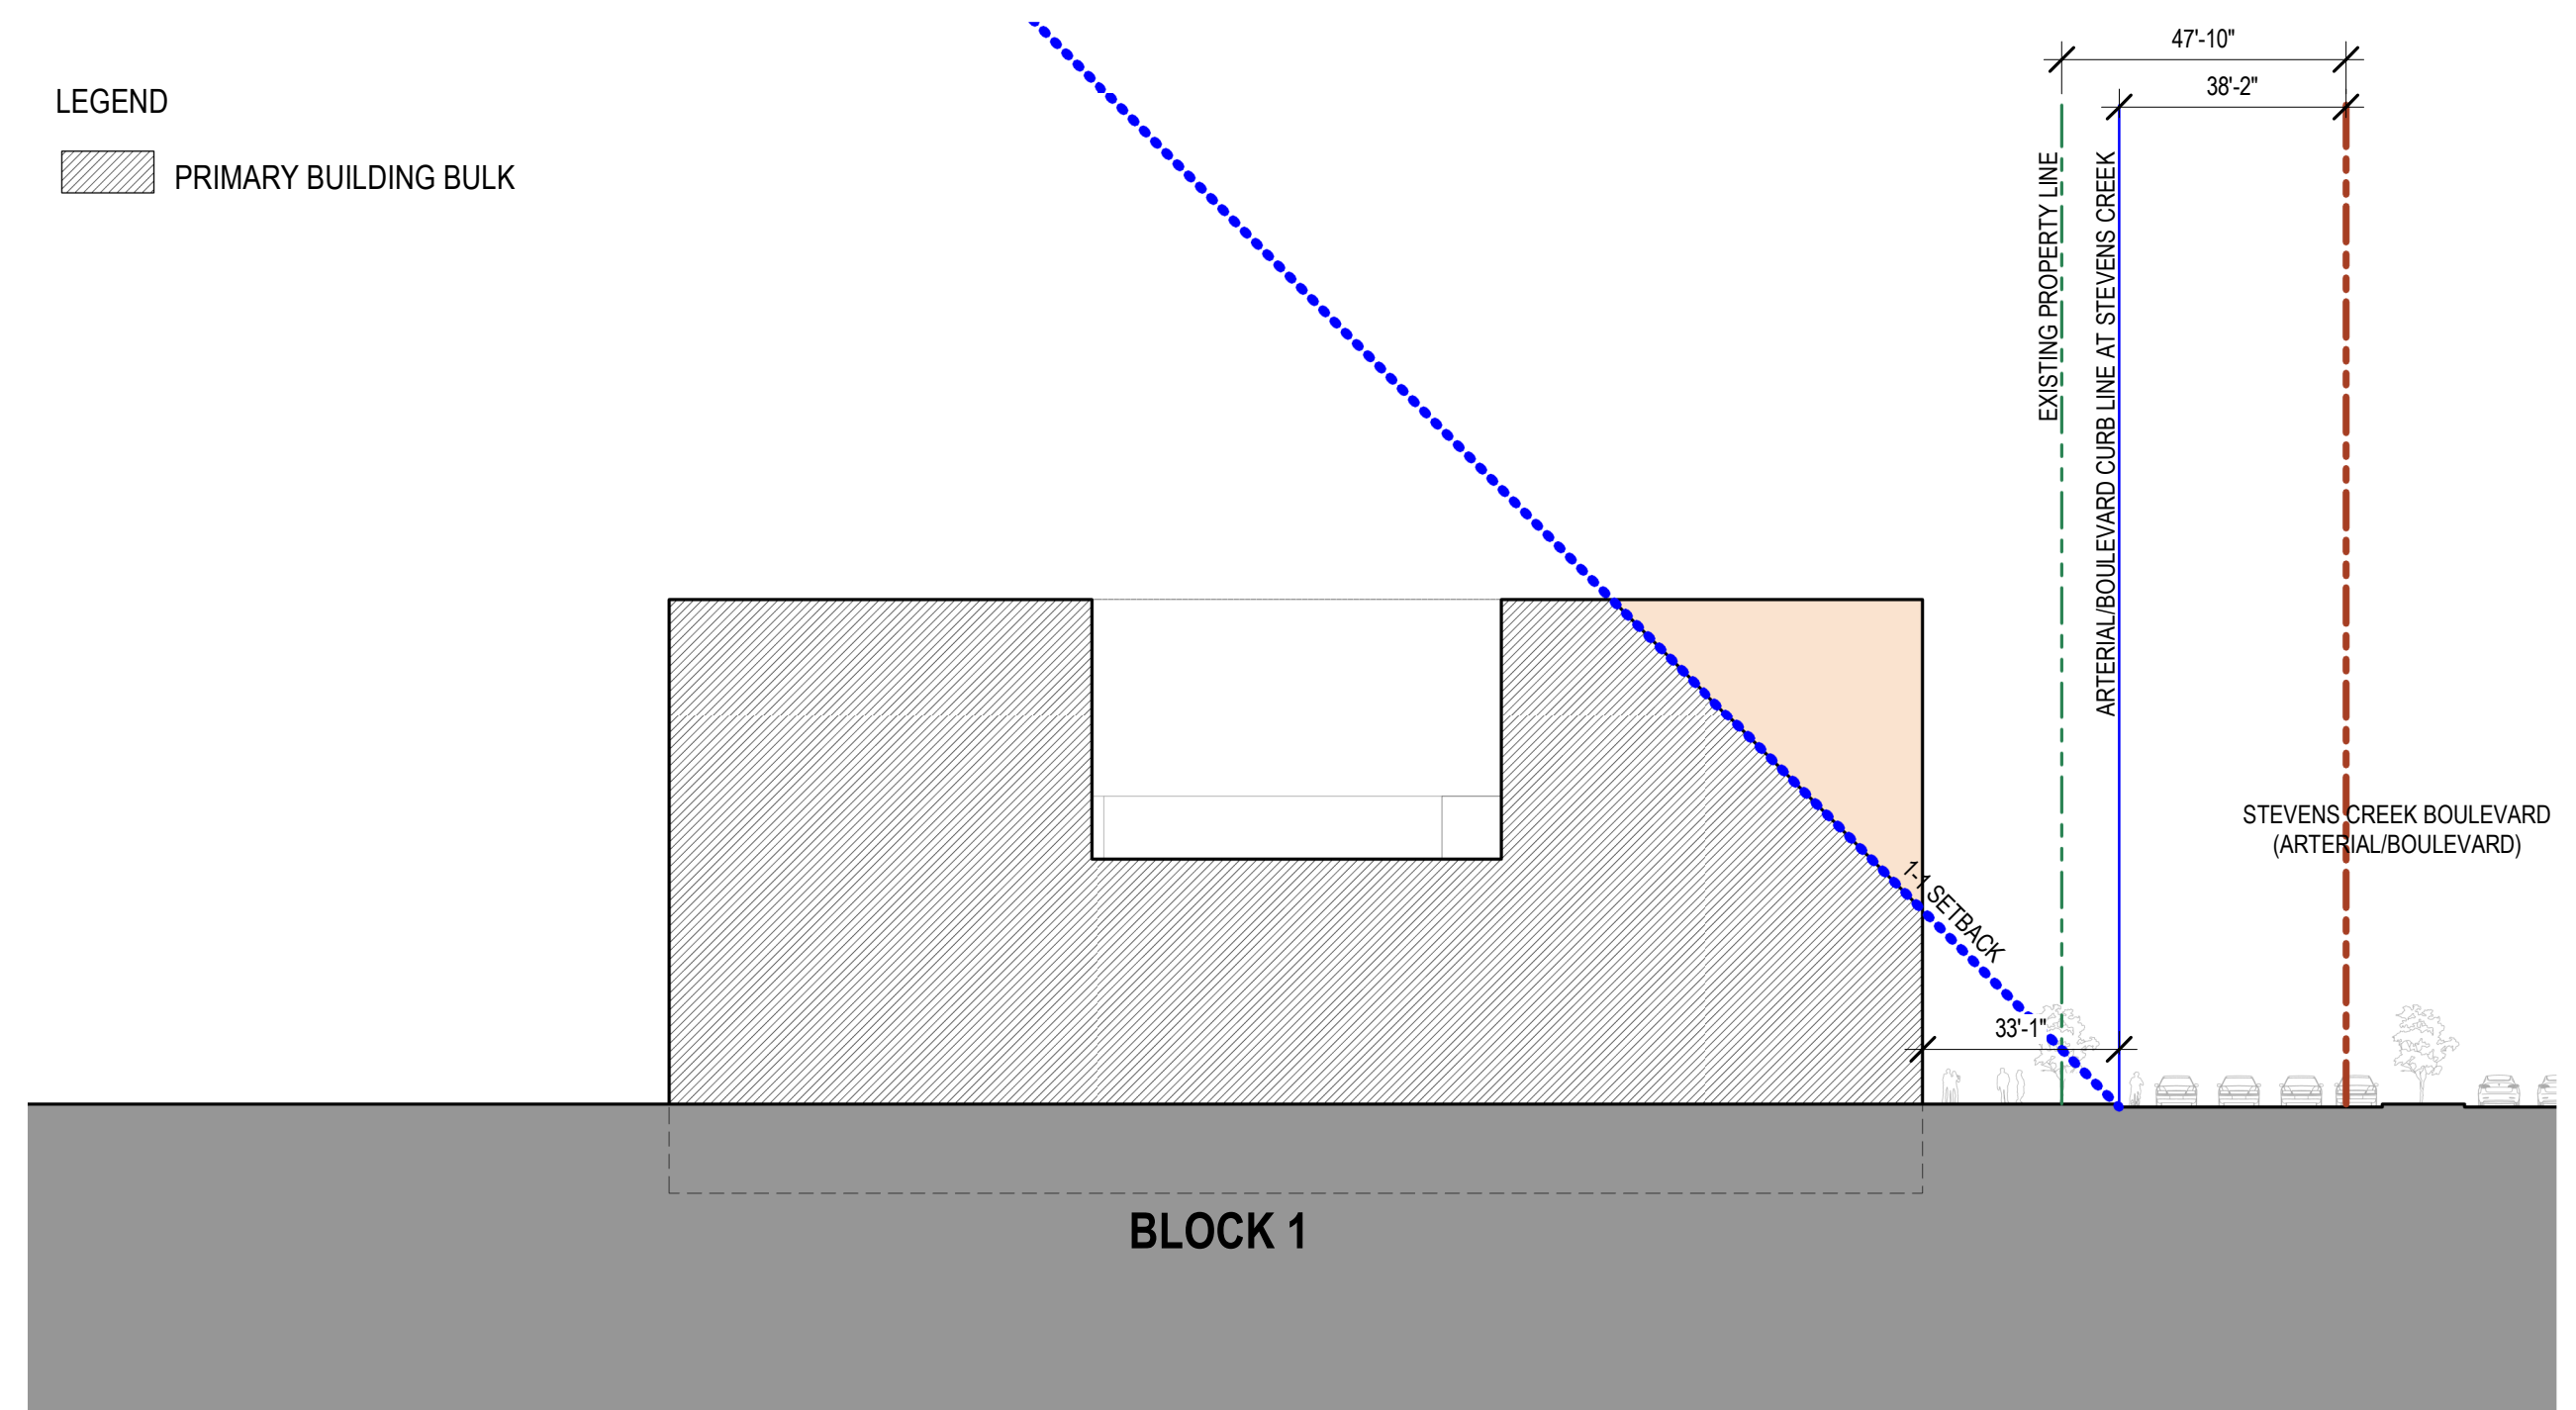

4 SETBACK DIAGRAM - BLOCK 1
SCALE: 1/32" = 1'-0"

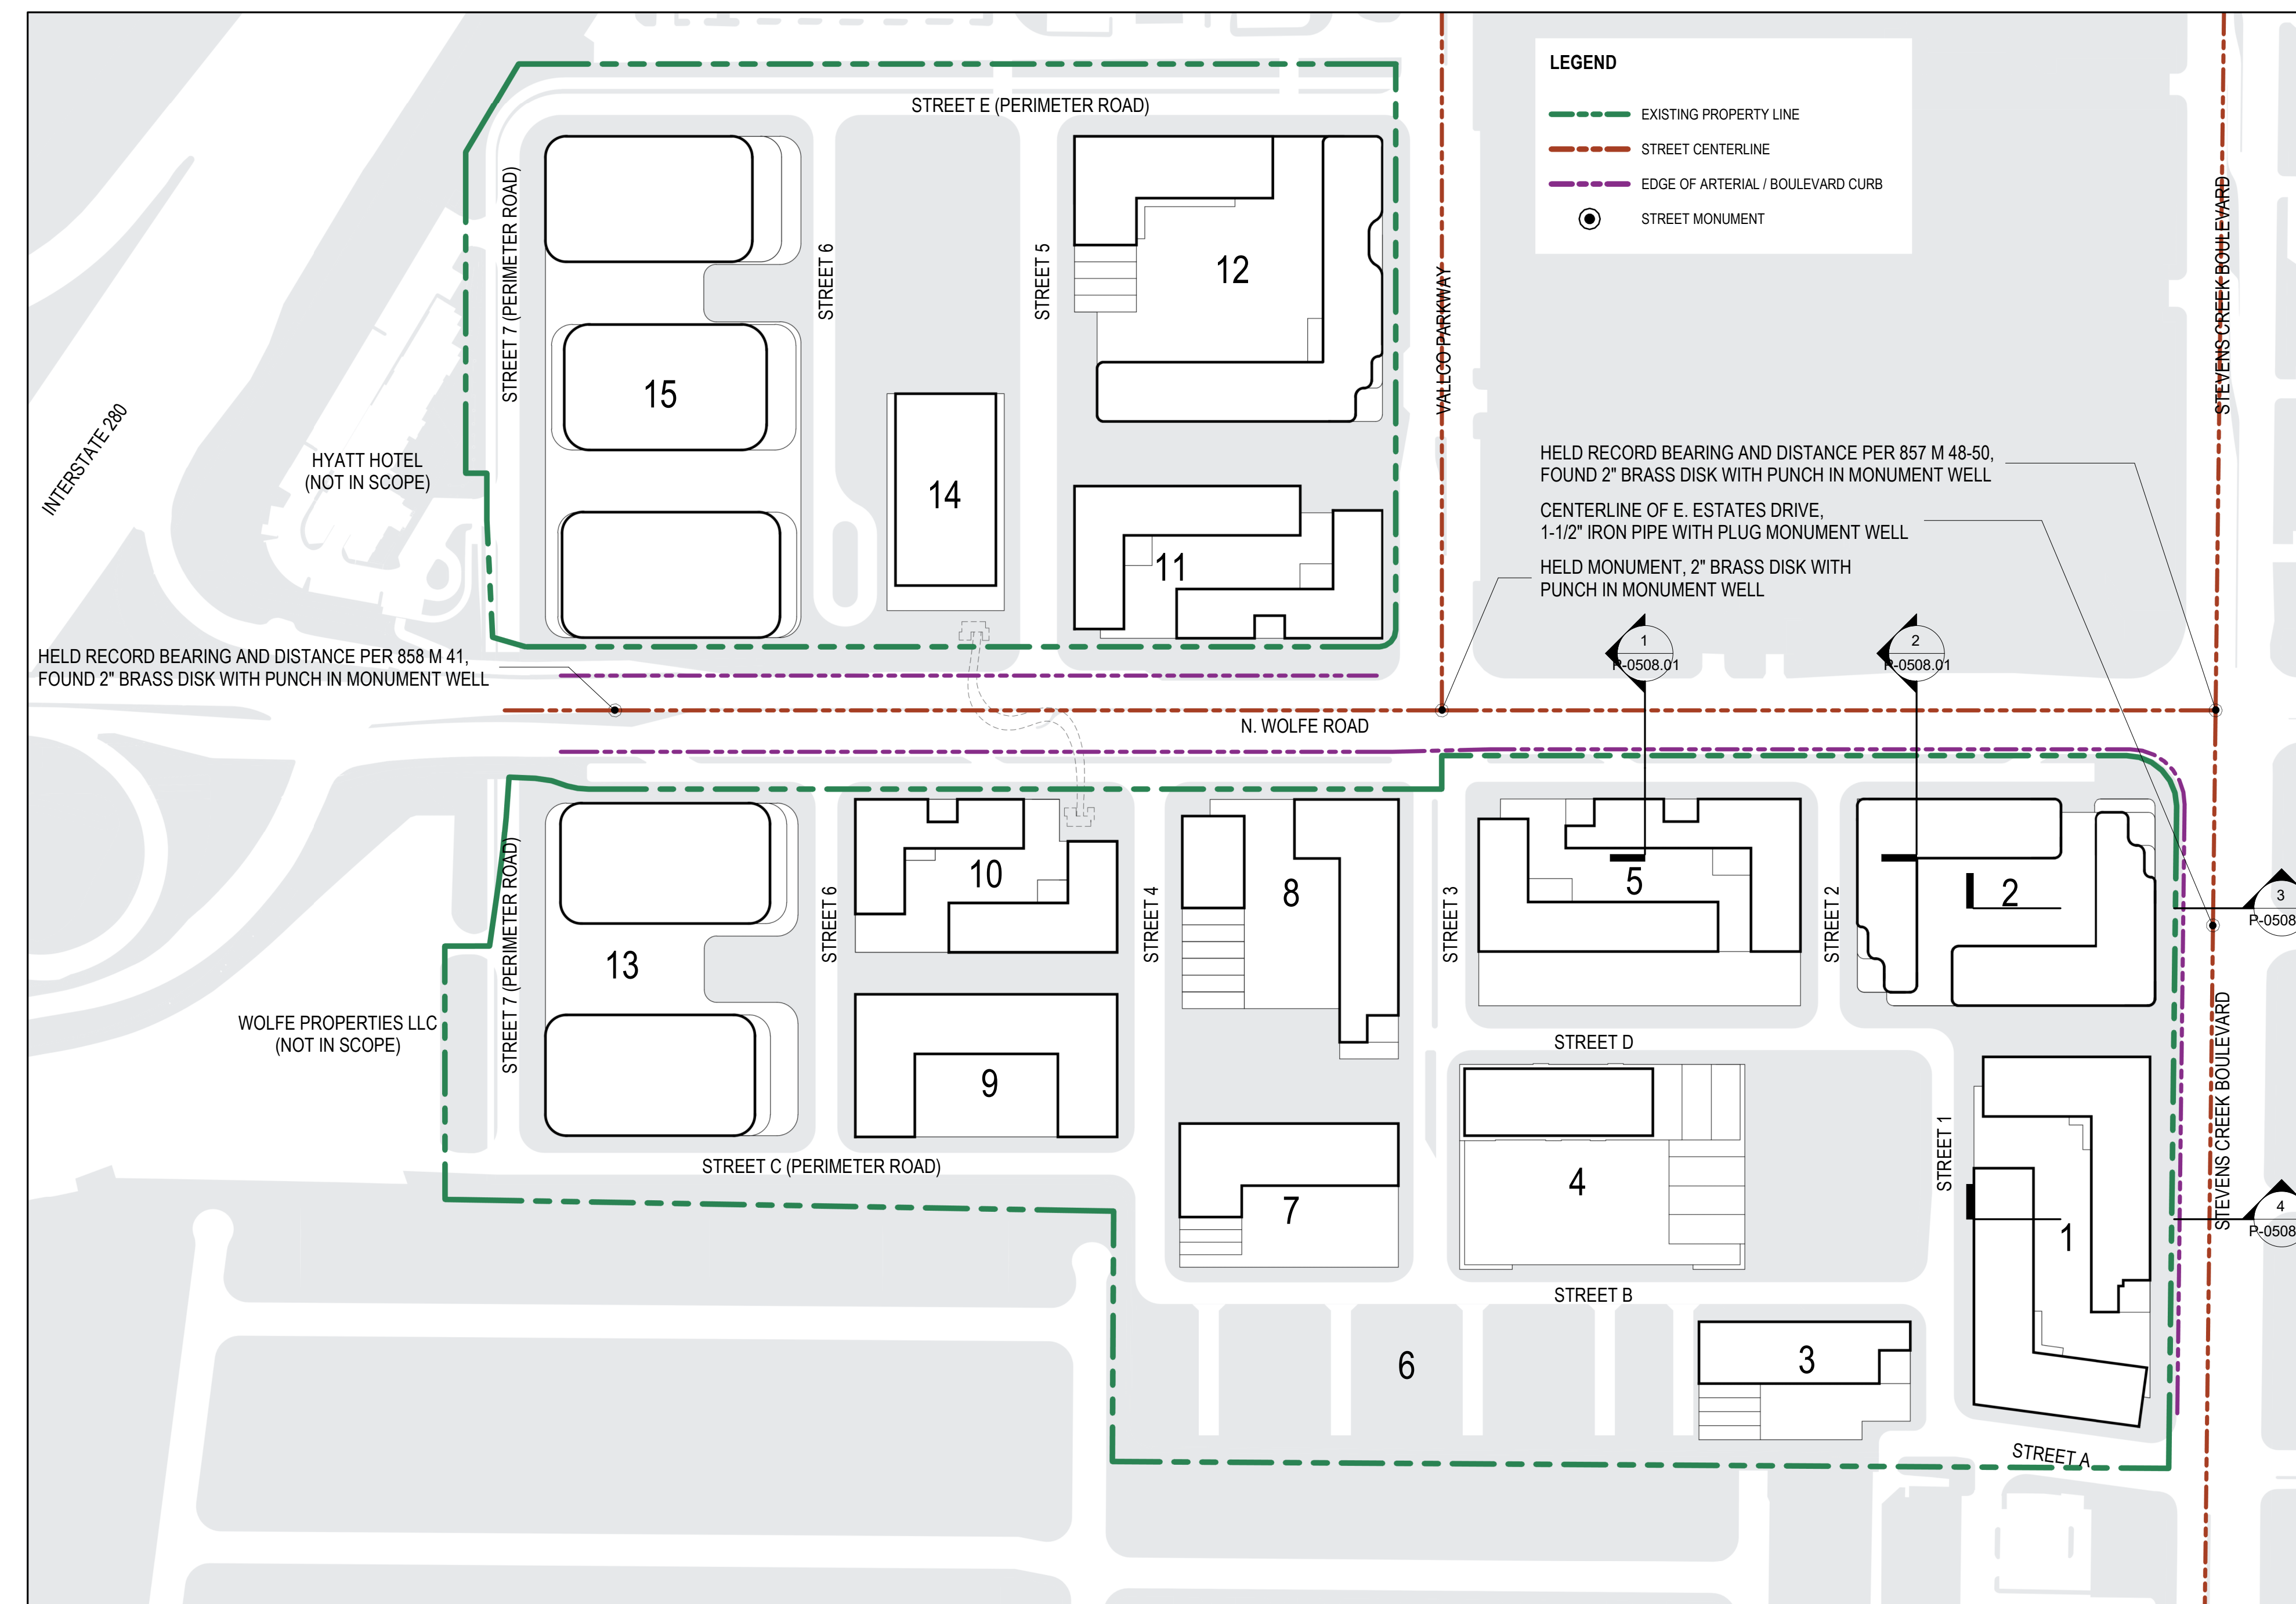


5 PLAN DIAGRAM
SCALE: 1" = 160'

SB 35 MODIFICATION APPLICATION

Revision

Rev. No.	Description	Date
1	SB-35 MODIFICATION APPLICATION	12/04/2023
2	SB-35 MODIFICATION APPLICATION	03/22/2022
3	SB-35 MODIFICATION APPLICATION	03/22/2022

Rev. No. Description Date

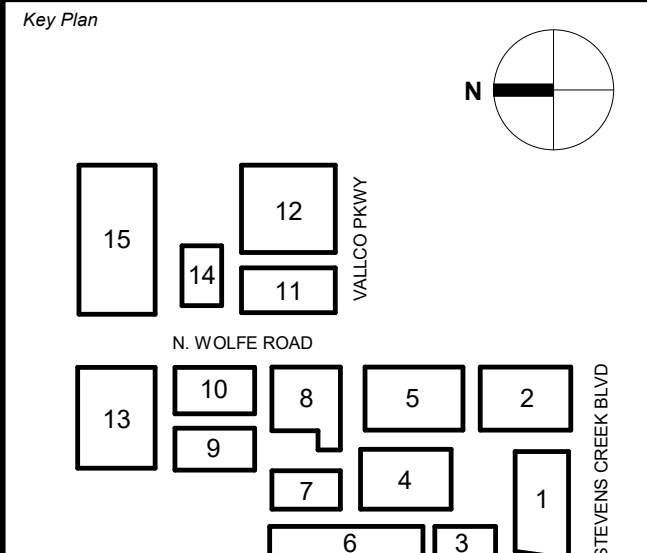

Scale & Signature

NOT FOR CONSTRUCTION

Site Diagrams - Setback Compliance - Blocks 1, 2 & 5

Issue Date: 03/23/2023 Project No: 3462

Scale: N.T.S.

Drawing Title

Site Diagrams - Setback Compliance - Blocks 1, 2 & 5

P-0508.01

© 2023 KOHN PEDERSEN FOX ASSOCIATES PC. ALL RIGHTS RESERVED.