

- LEGEND**
- RESIDENTIAL
 - RESIDENTIAL PARKING
 - RETAIL
 - RETAIL PARKING
 - OFFICE
 - OFFICE PARKING
 - CORE / CORRIDOR / BOH

- NOTES**
1. INTERIOR DEMISING PARTITIONS FOR OFFICE, RETAIL, AND RESIDENTIAL ARE ILLUSTRATIVE AND SUBJECT TO CHANGE WITH TENANT FIT-OUT.
 2. PARKING LAYOUT IS PRELIMINARY. TO BE FINALIZED WITH BUILDING PERMITS.

THE RISE

Client
VALCO PROPERTY OWNER LLC
2005 EL CAMINO REAL, SUITE 410
PALO ALTO, CA 94306
TEL: 650.344.1500

Architecture
KOHN PEDERSEN FOX ASSOCIATES PC
11 WEST 42ND STREET
NEW YORK, NY 10036
TEL: 212.877.6000

Architecture
KOHN PEDERSEN FOX ASSOCIATES PC
2 EMBARCADERO CENTER
SAN FRANCISCO, CA 94111
TEL: 415.844.5491

Landscape Architecture
OLIN
1817 JOHN F. KENNEDY BOULEVARD, SUITE 1900
PHILADELPHIA, PA 19103
TEL: 215.440.0030

Civil
SANDIS
170 S. WINCHESTER BOULEVARD, SUITE 200
CAMPBELL, CA 95113
TEL: 408.638.0900

Lighting Design
ONE LUX STUDIO
158 WEST 29TH STREET, 10TH FLOOR
NEW YORK, NY 10001
TEL: 212.201.5790

Structure
DCI ENGINEERS
135 MAIN STREET, SUITE 1800
SAN FRANCISCO, CA 94105
TEL: 415.781.1505

MEP
MEYERS+ ENGINEERS
98 BATTERY STREET, SUITE 500
SAN FRANCISCO, CA 94111
TEL: 415.432.8101

Geotechnical
JANGIRAN
1 ALMADEN BOULEVARD, SUITE 500
SAN JOSE, CA 95113
TEL: 408.263.3000

Traffic
KIMLEY-HORN
10 SOUTH ALMADEN BOULEVARD, SUITE 1250
SAN JOSE, CA 95113
TEL: 669.800.4130

Parking Engineering
WATRY DESIGN, INC.
2099 GATEWAY PLACE, SUITE 550
SAN JOSE, CA 95110
TEL: 833.917.7275


Logistics
ARUP
840 MISSION STREET, SUITE 700
SAN FRANCISCO, CA 94105
TEL: 415.957.9445



SB 35 MODIFICATION APPLICATION

Revision	
No.	Description

REV.	NO.	DESCRIPTION	DATE
REV. 4	SB-35 MODIFICATION APPLICATION	12/04/2023	
REV. 3	SB-35 MODIFICATION APPLICATION	09/23/2022	
REV. 2	SB-35 APPLICATION - CONFORM SET	09/15/2019	
REV. 1	SB-35 APPLICATION - REVISION	08/06/2018	
REV. 0	SB-35 DEVELOPMENT APPLICATION	03/27/2018	

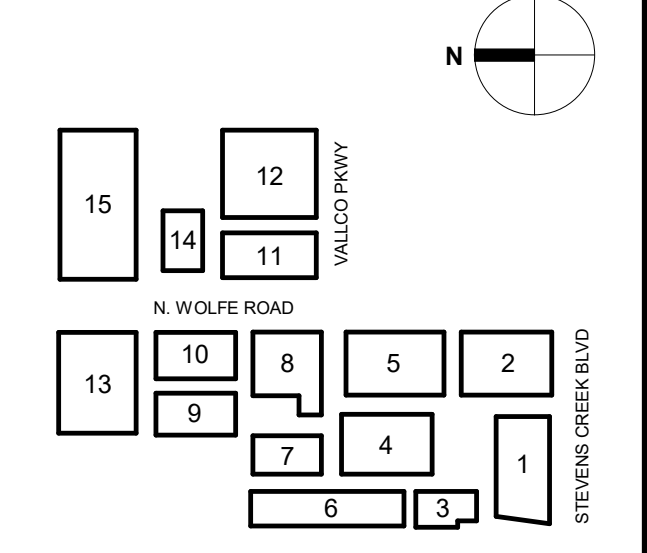

Draw & Signature

NOT FOR CONSTRUCTION

Issue Date:	03/27/2018	Project No.:	3462
Scale:	1/8"=1'-0"		

Drawing Title
BUILDING PLAN - TYPICAL ABOVE PODIUM

P-0800.05

P-0800.05
 12/4/2023 3:20:43 PM
 BUILDING PLAN - TYPICAL ABOVE PODIUM
 Autodesk Civil 3D 2022 - The Rise - Architecture/RISE-BLDG00A-APP-COLLECTOR.rvt