

**NOTE**  
STREET SECTIONS ARE ILLUSTRATIVE. REFER TO CIVIL, LANDSCAPE, AND LIGHTING DRAWINGS FOR SITE INFORMATION.

**THE RISE**

**Client**  
VALCO PROPERTY OWNER LLC  
200 EL CAMINO REAL, SUITE 510  
PALO ALTO, CA 94306  
TEL: 650.344.1500

**Architecture**  
KOHN PEDERSEN FOX ASSOCIATES PC  
11 WEST 42ND STREET  
NEW YORK, NY 10036  
TEL: 212.877.6500

**Architecture**  
KOHN PEDERSEN FOX ASSOCIATES PC  
2 EMBARCADERO CENTER  
SAN FRANCISCO, CA 94111  
TEL: 415.844.5491

**Landscape Architecture**  
OLIN  
1617 JOHN F. KENNEDY BOULEVARD, SUITE 1900  
PHILADELPHIA, PA 19103  
TEL: 215.440.0030

**Civil**  
SANDIS  
170 S. WINCHESTER BOULEVARD, SUITE 200  
CAMPBELL, CA 95113  
TEL: 408.638.0900

**Lighting Design**  
ONE LUX STUDIO  
158 WEST 29TH STREET, 10TH FLOOR  
NEW YORK, NY 10001  
TEL: 212.201.5790

**Structure**  
DCI ENGINEERS  
135 MAIN STREET, SUITE 1800  
SAN FRANCISCO, CA 94109  
TEL: 415.781.1505


**MEP**  
MEYERS+ ENGINEERS  
98 BATTERY STREET, SUITE 500  
SAN FRANCISCO, CA 94111  
TEL: 415.432.8101

**Geotechnical**  
LANGRAN  
1 ALMADEN BOULEVARD, SUITE 500  
SAN JOSE, CA 95113  
TEL: 408.263.3600


**Traffic**  
KIMLEY-HORN  
10 SOUTH ALMADEN BOULEVARD, SUITE 1250  
SAN JOSE, CA 95113  
TEL: 969.800.4130

**Parking Engineering**  
WATRY DESIGN, INC.  
2099 GATEWAY PLACE, SUITE 550  
SAN JOSE, CA 95110  
TEL: 833.917.7275


**Logistics**  
ARUP  
600 MISSION STREET, SUITE 700  
SAN FRANCISCO, CA 94105  
TEL: 415.857.9445

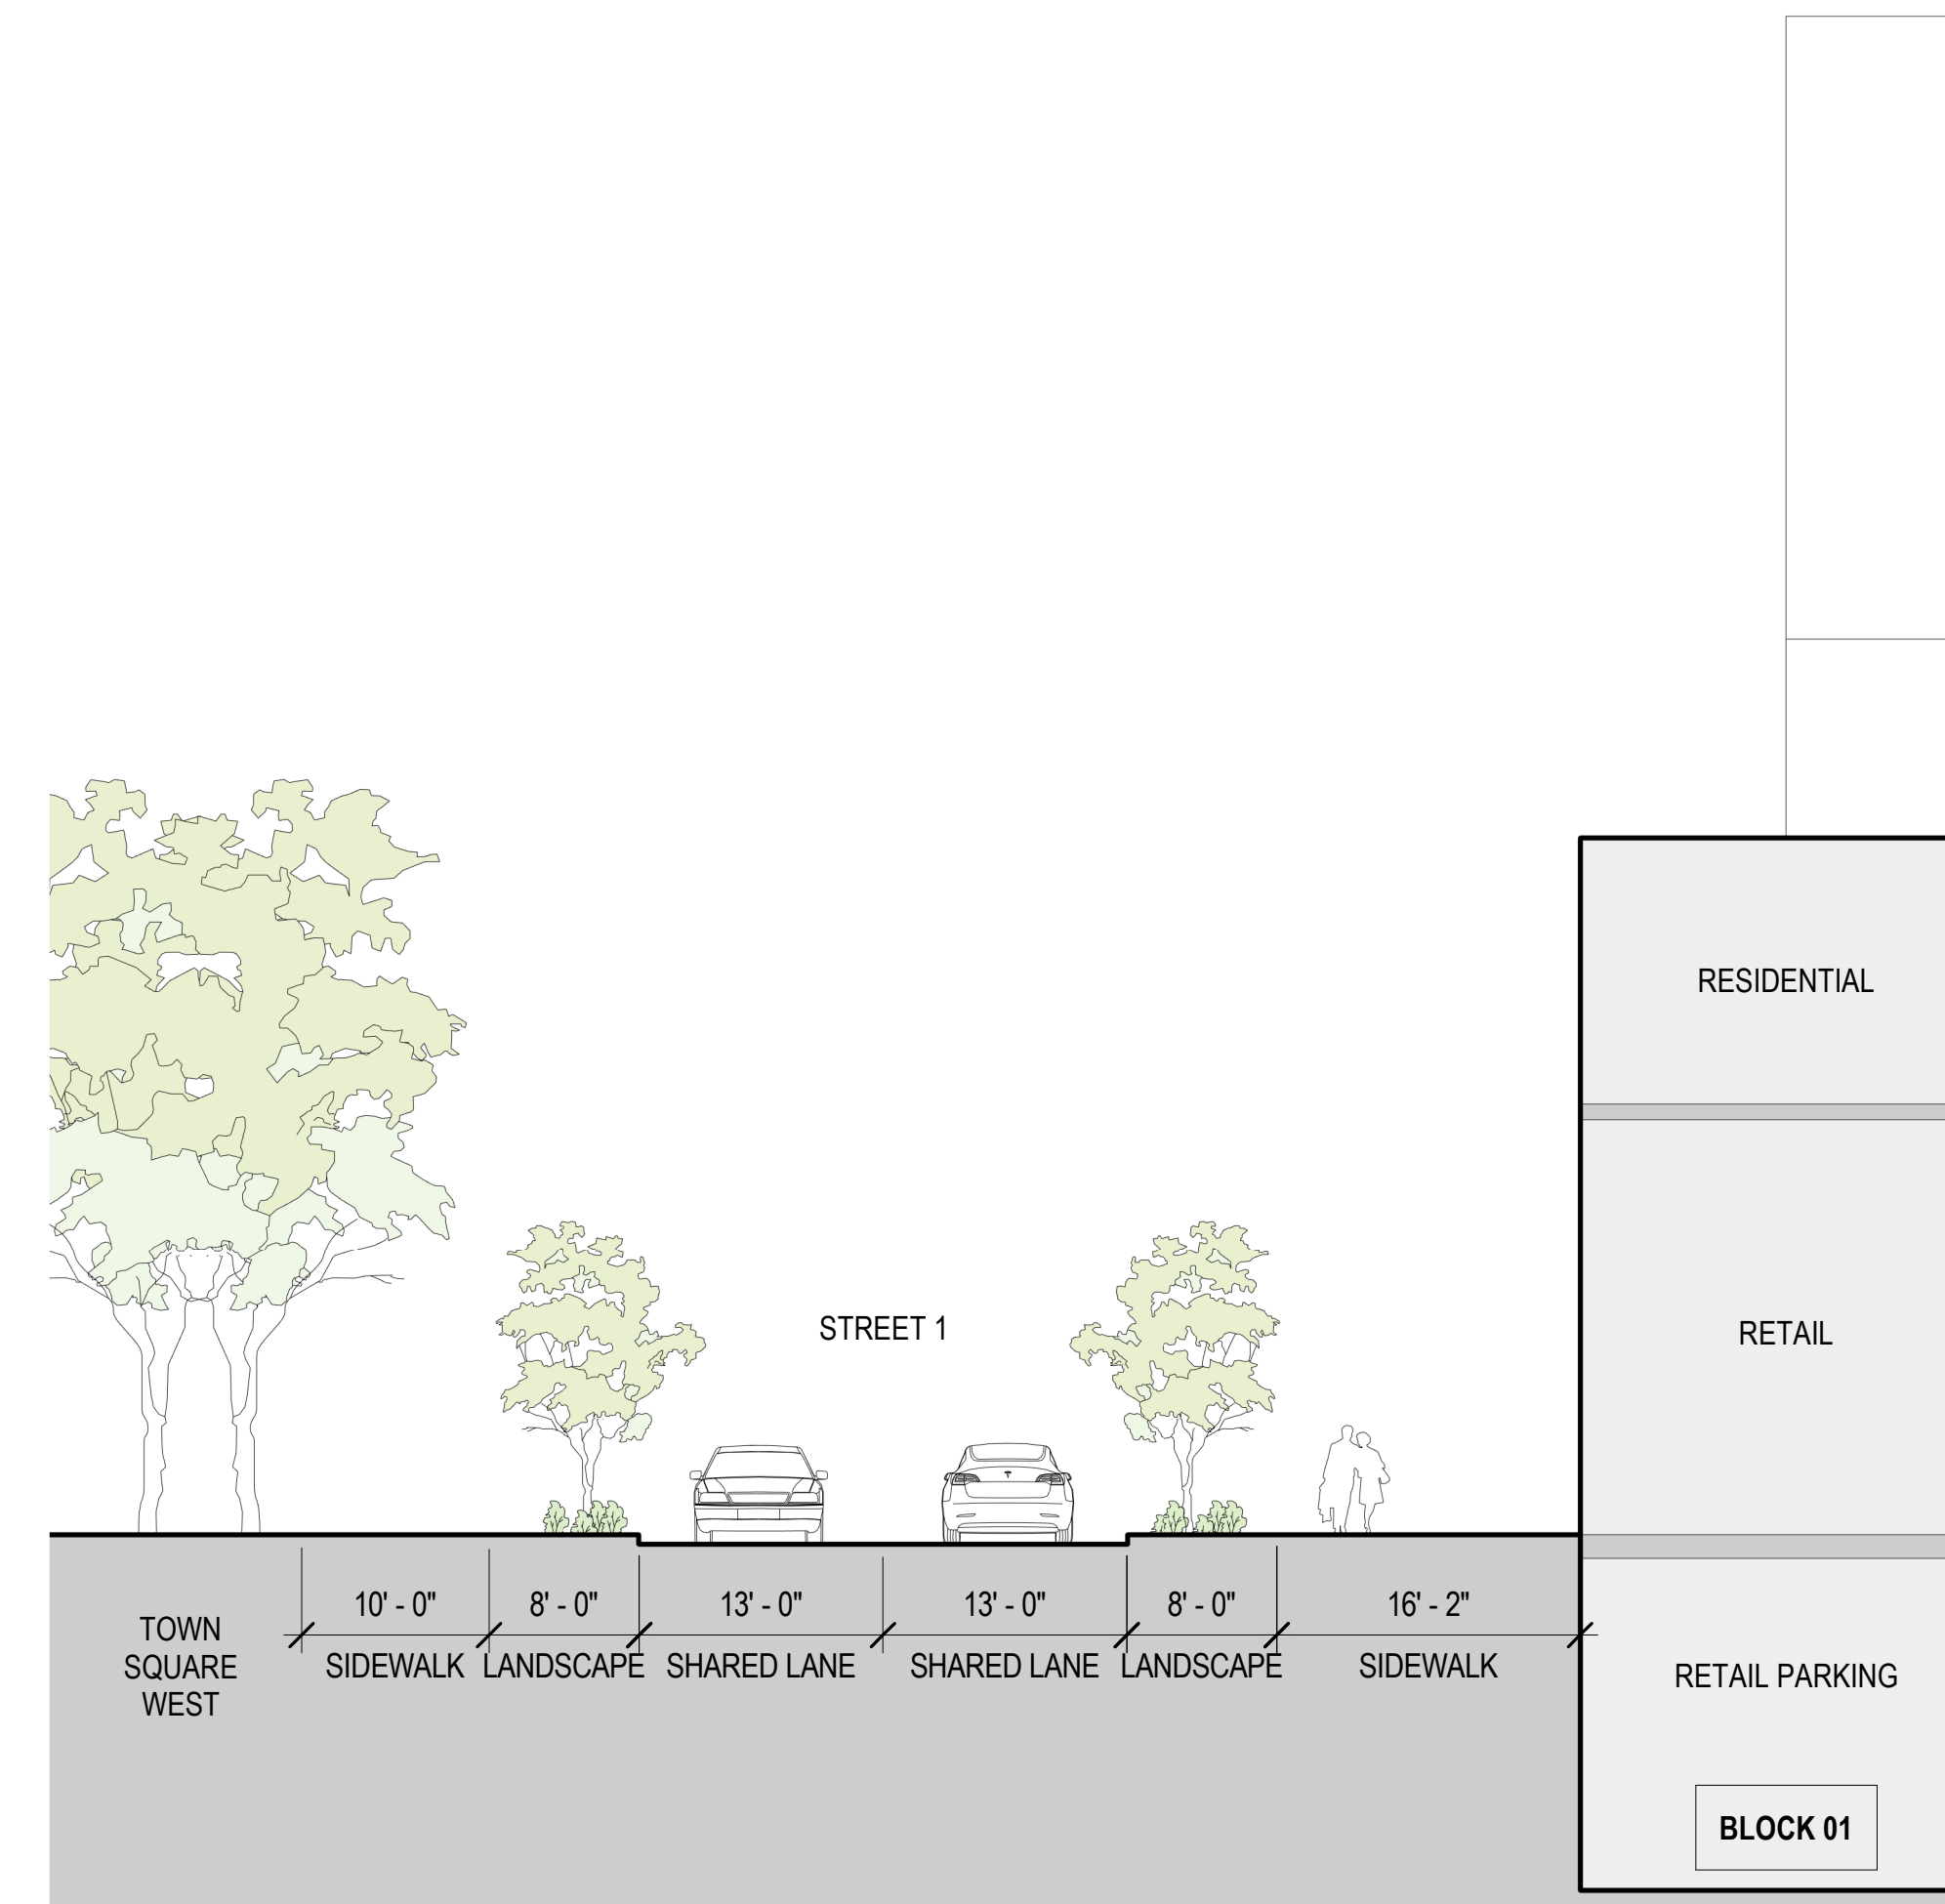


**1** STREET SECTION STREET 1 - BLOCK 1  
SCALE: 1" = 10'-0"

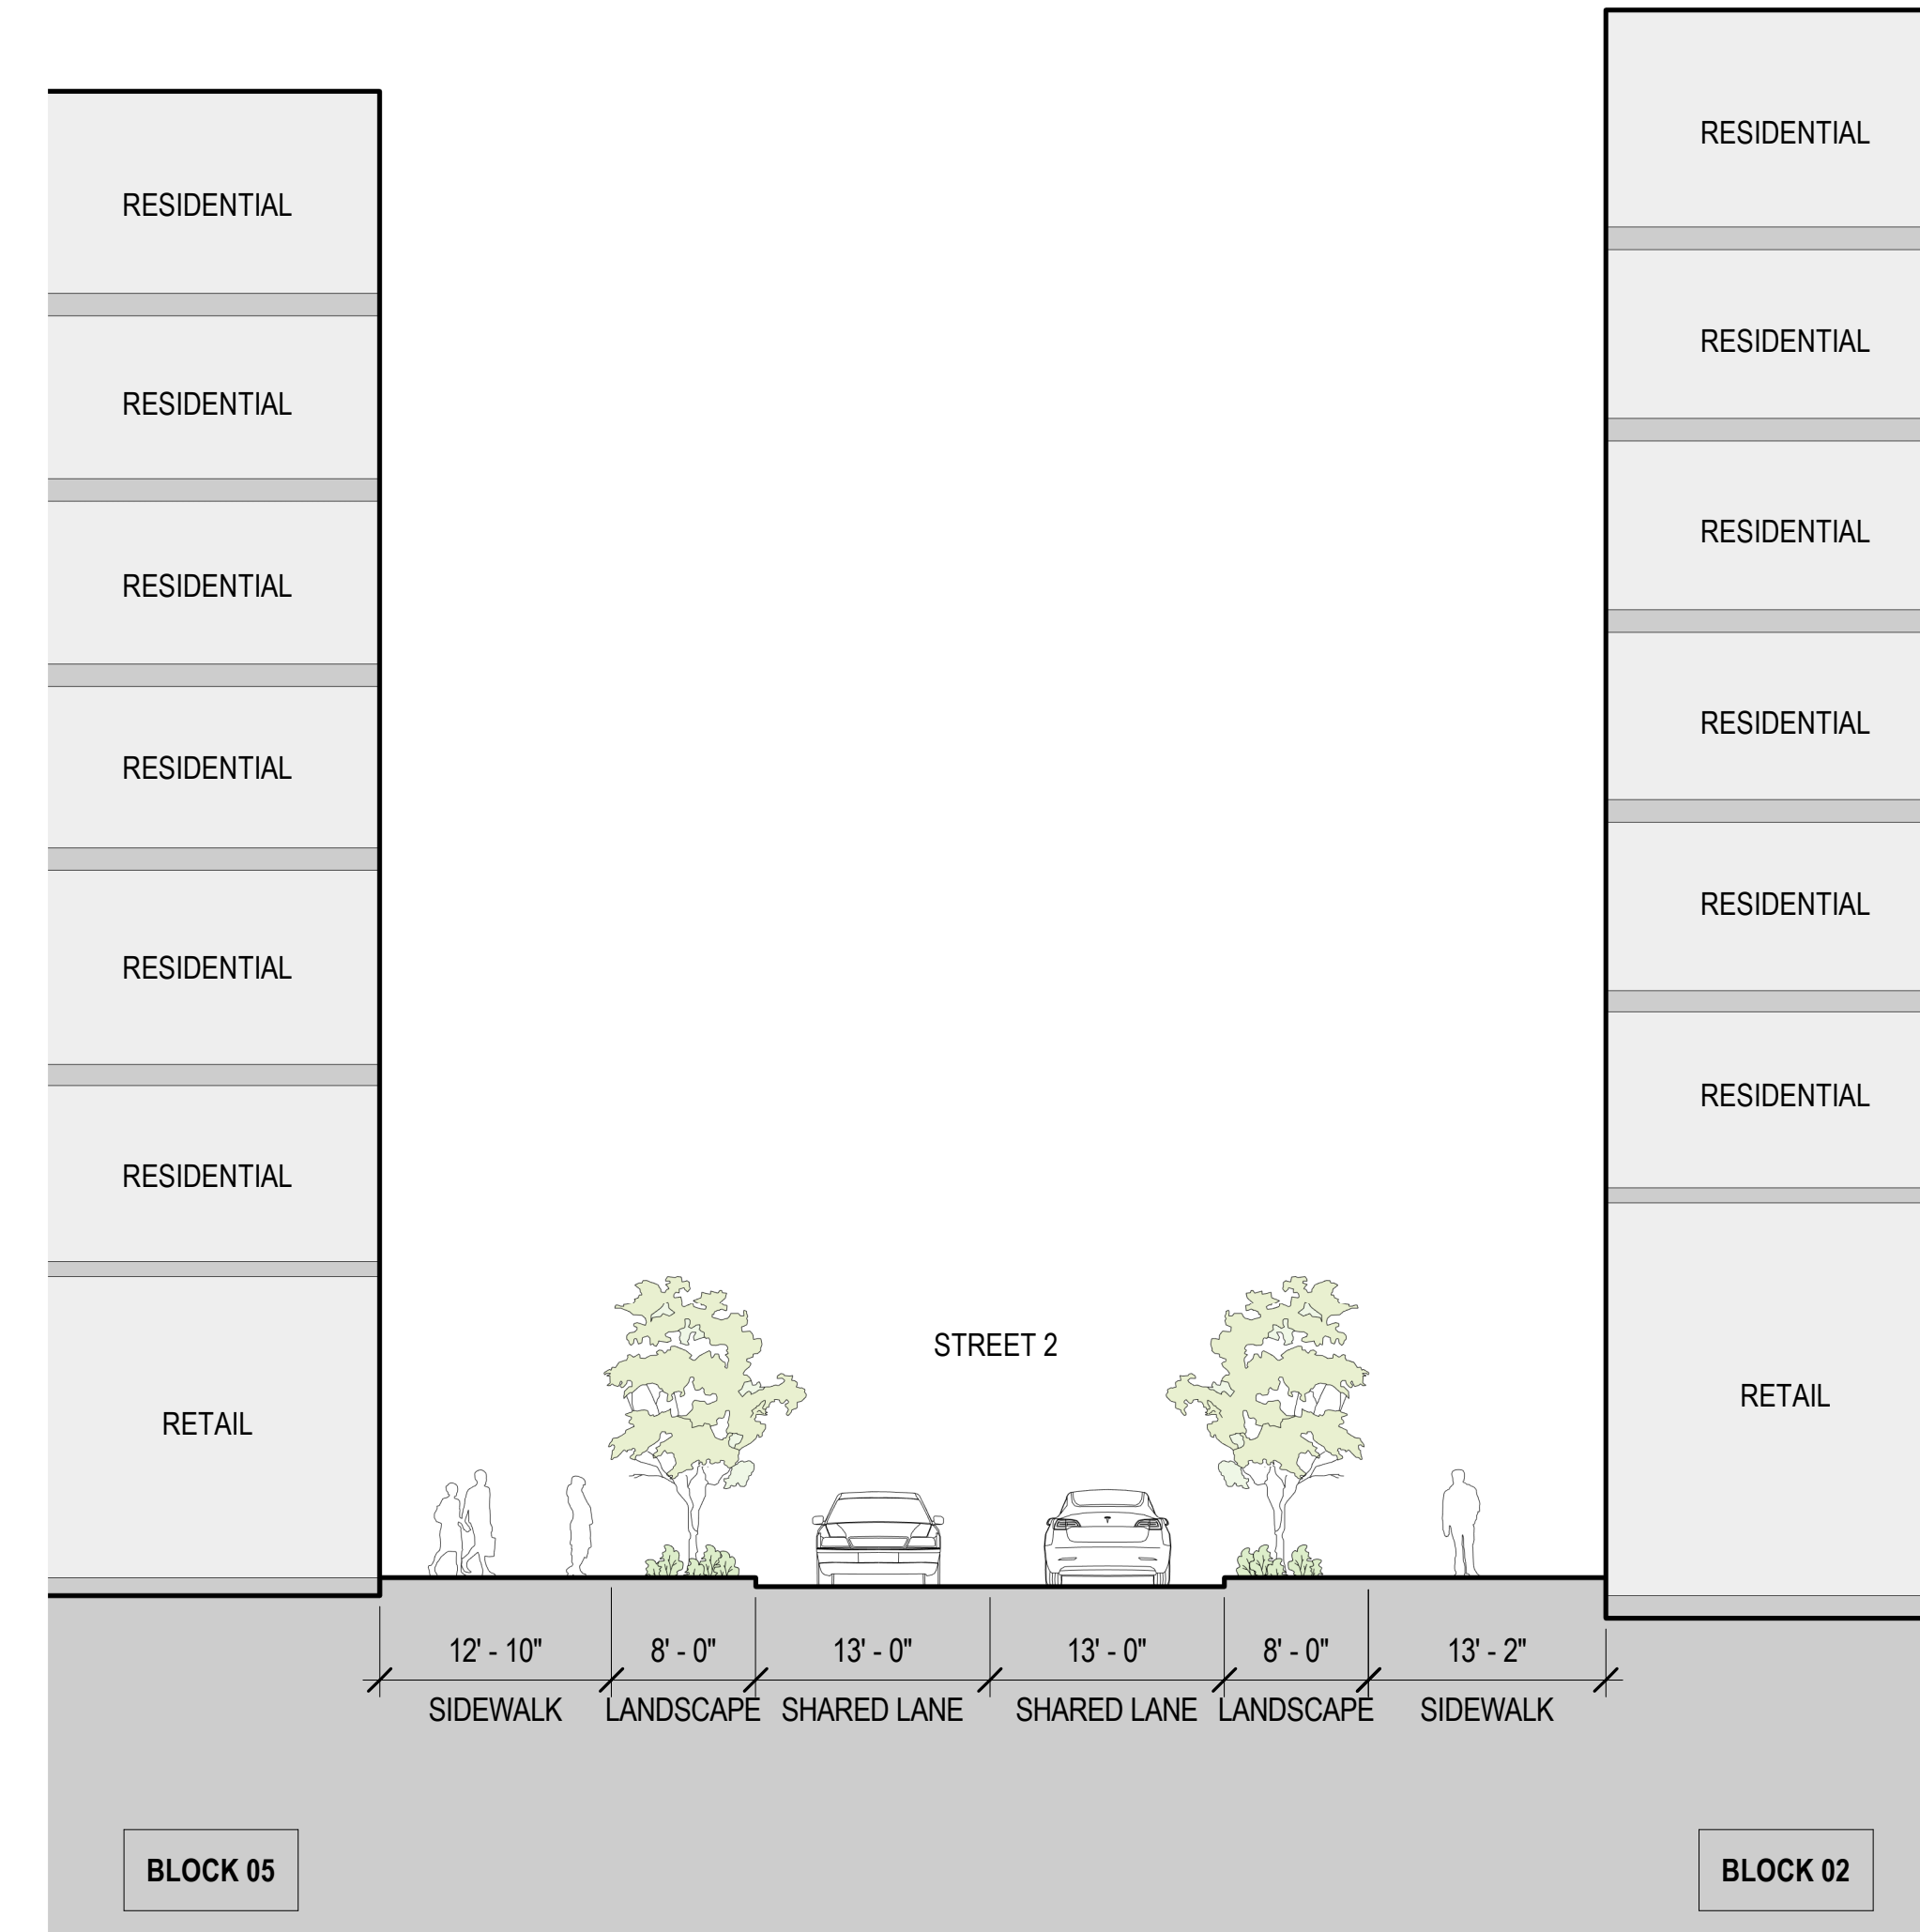


**2** STREET SECTION STREET 2 - BLOCKS 2 & 5  
SCALE: 1" = 10'-0"

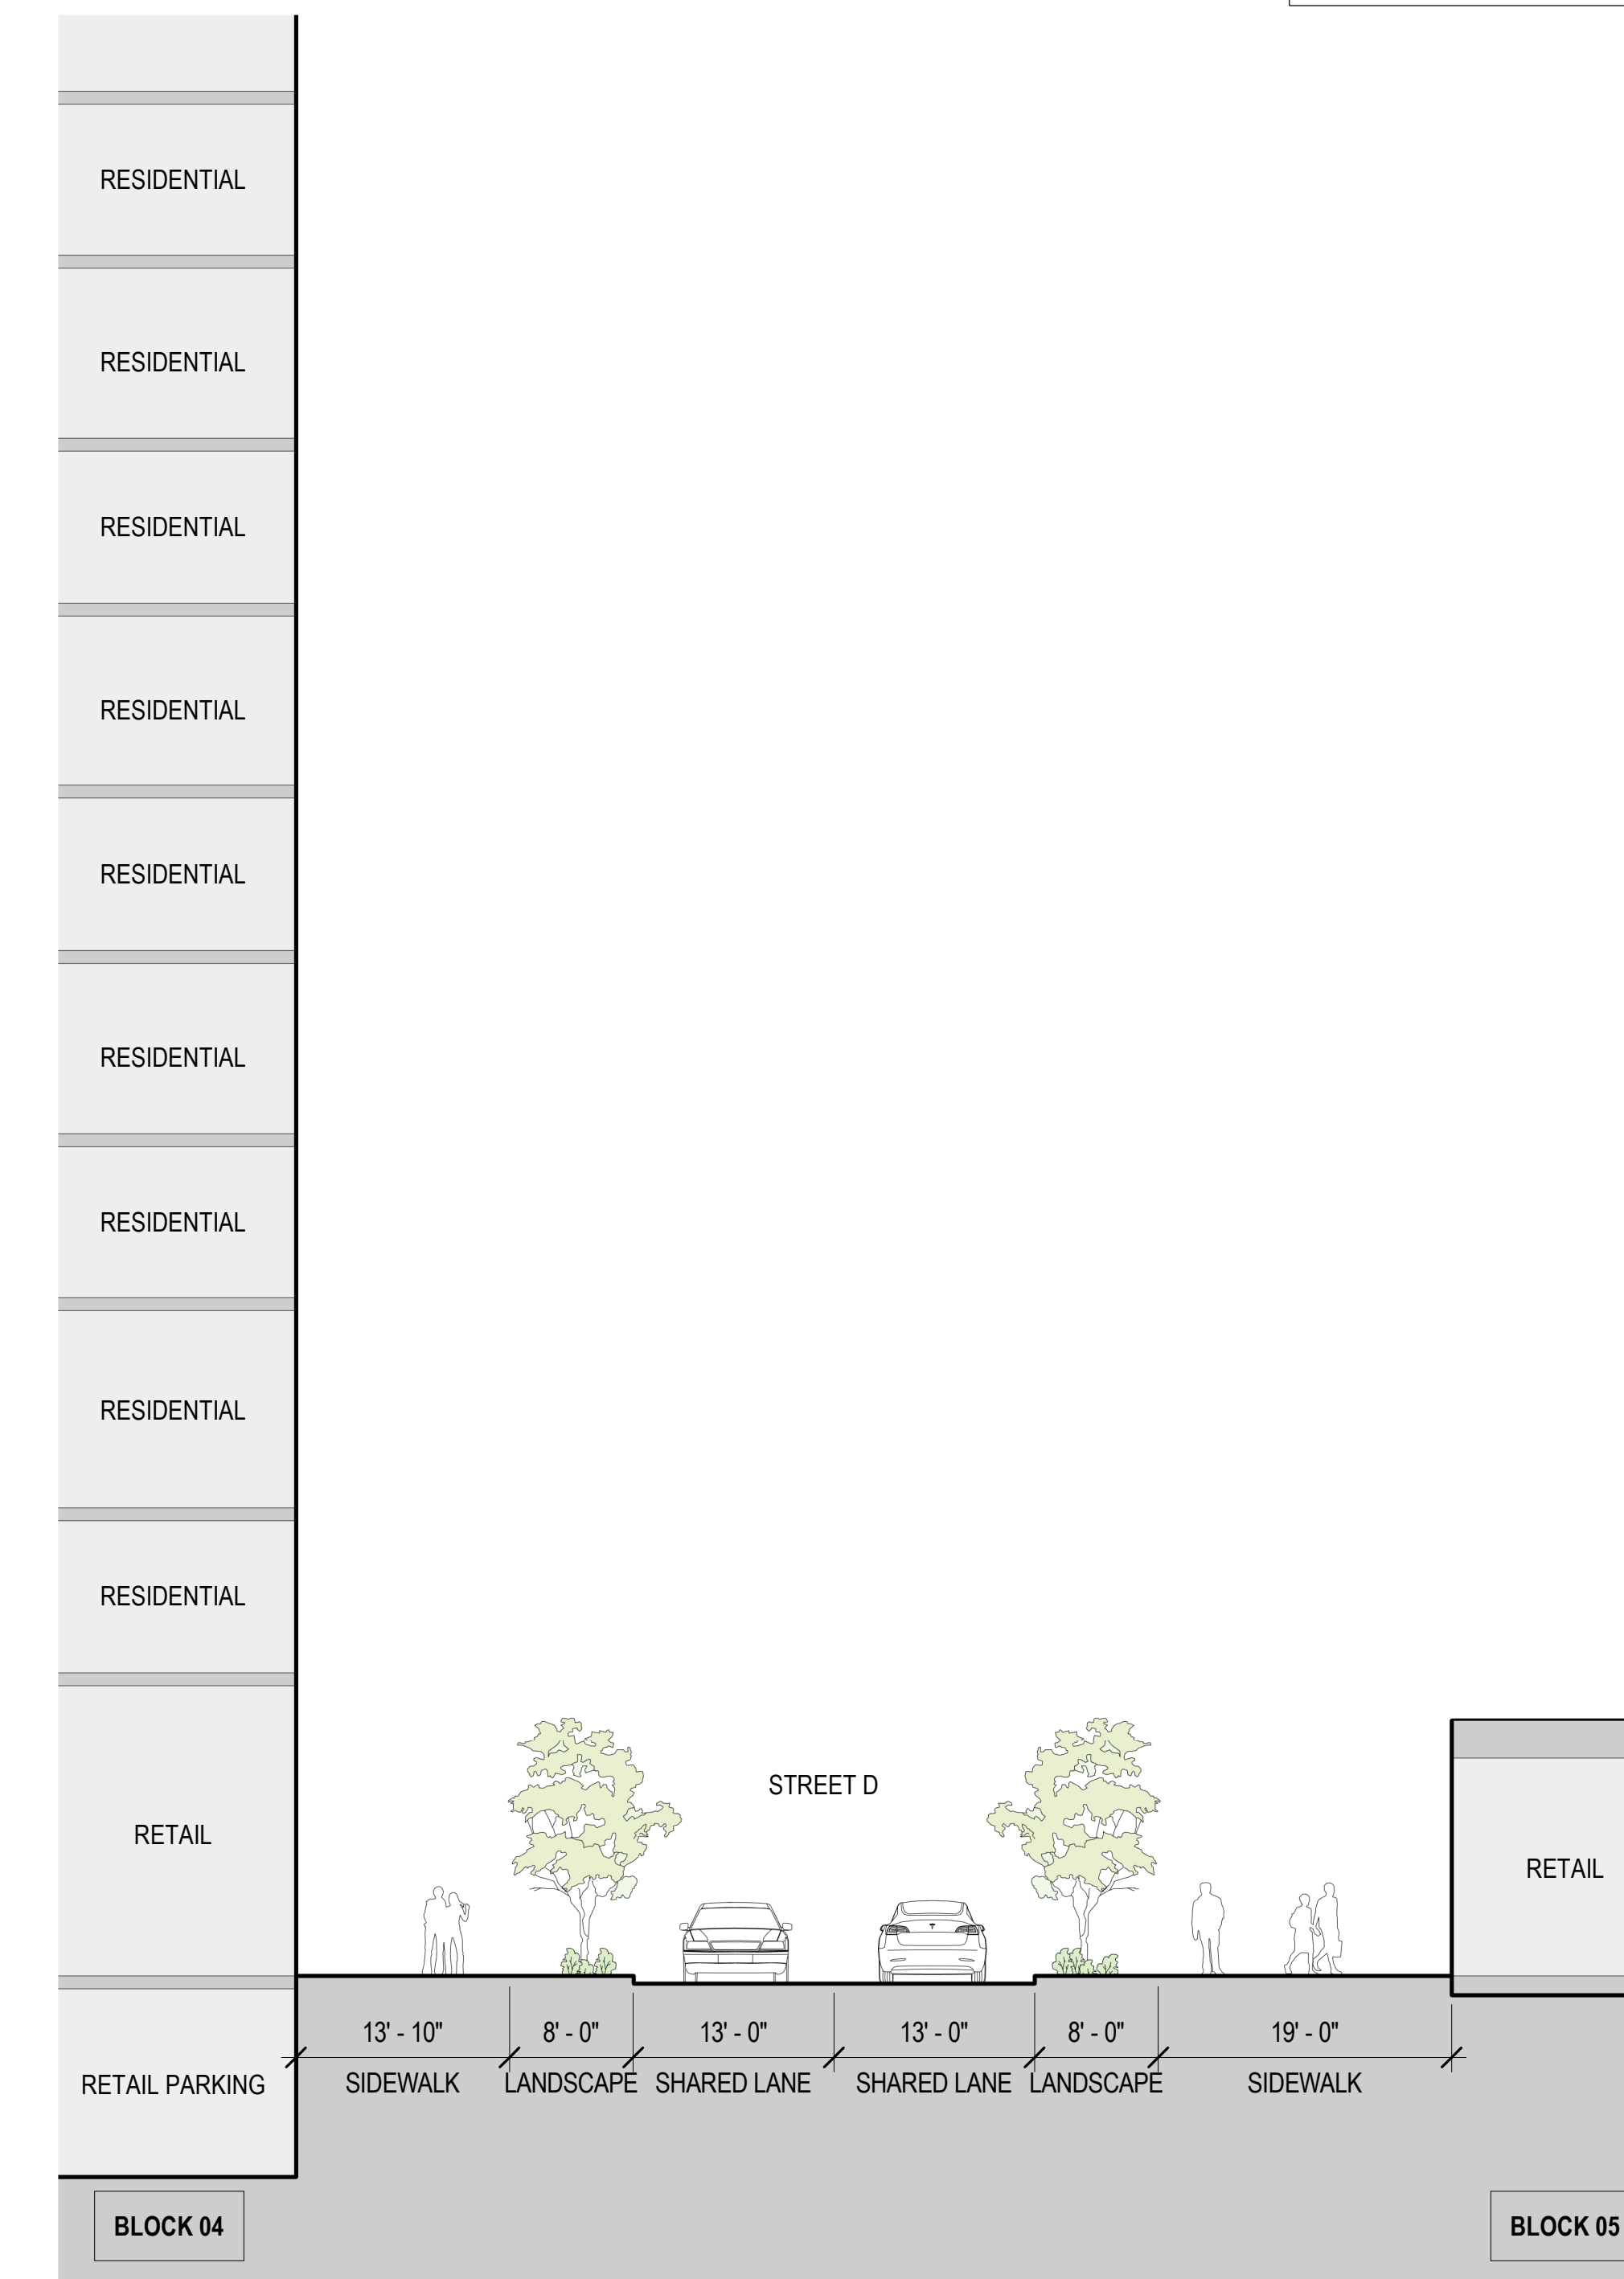


**3** STREET SECTION STREET D - BLOCKS 4 & 5  
SCALE: 1" = 10'-0"

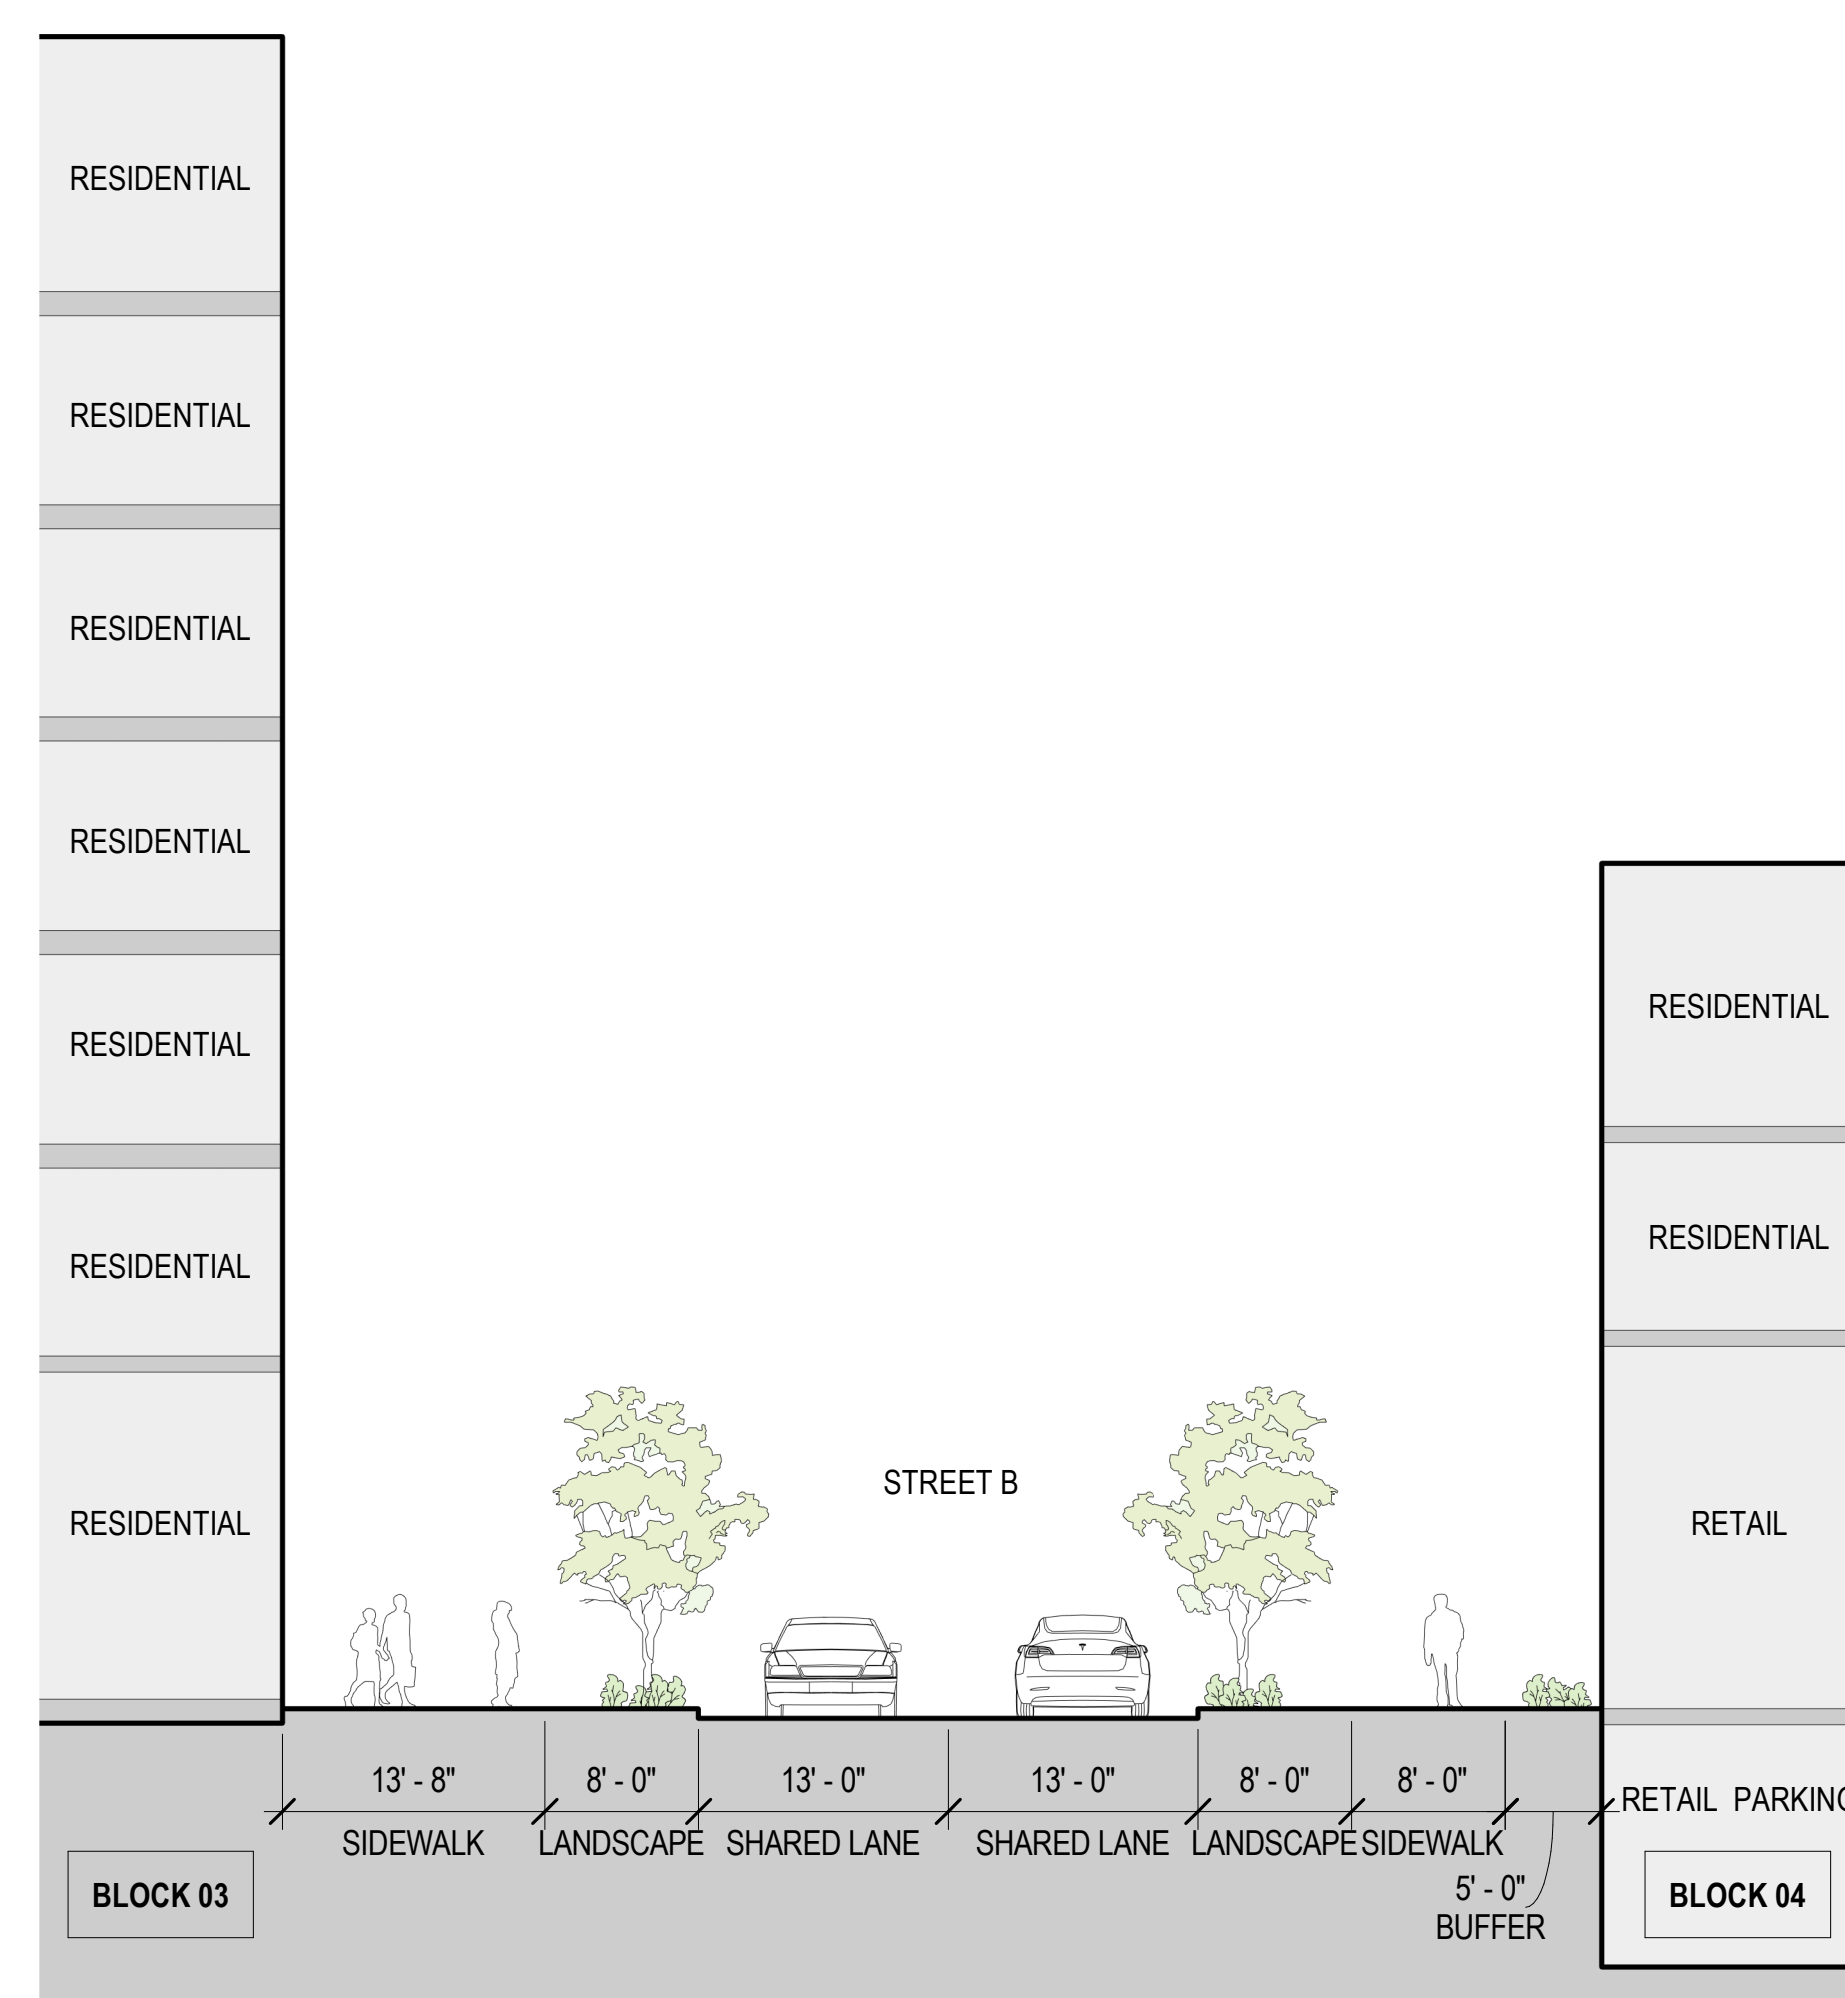

**4** STREET SECTION STREET B - BLOCKS 3 & 4  
SCALE: 1" = 10'-0"

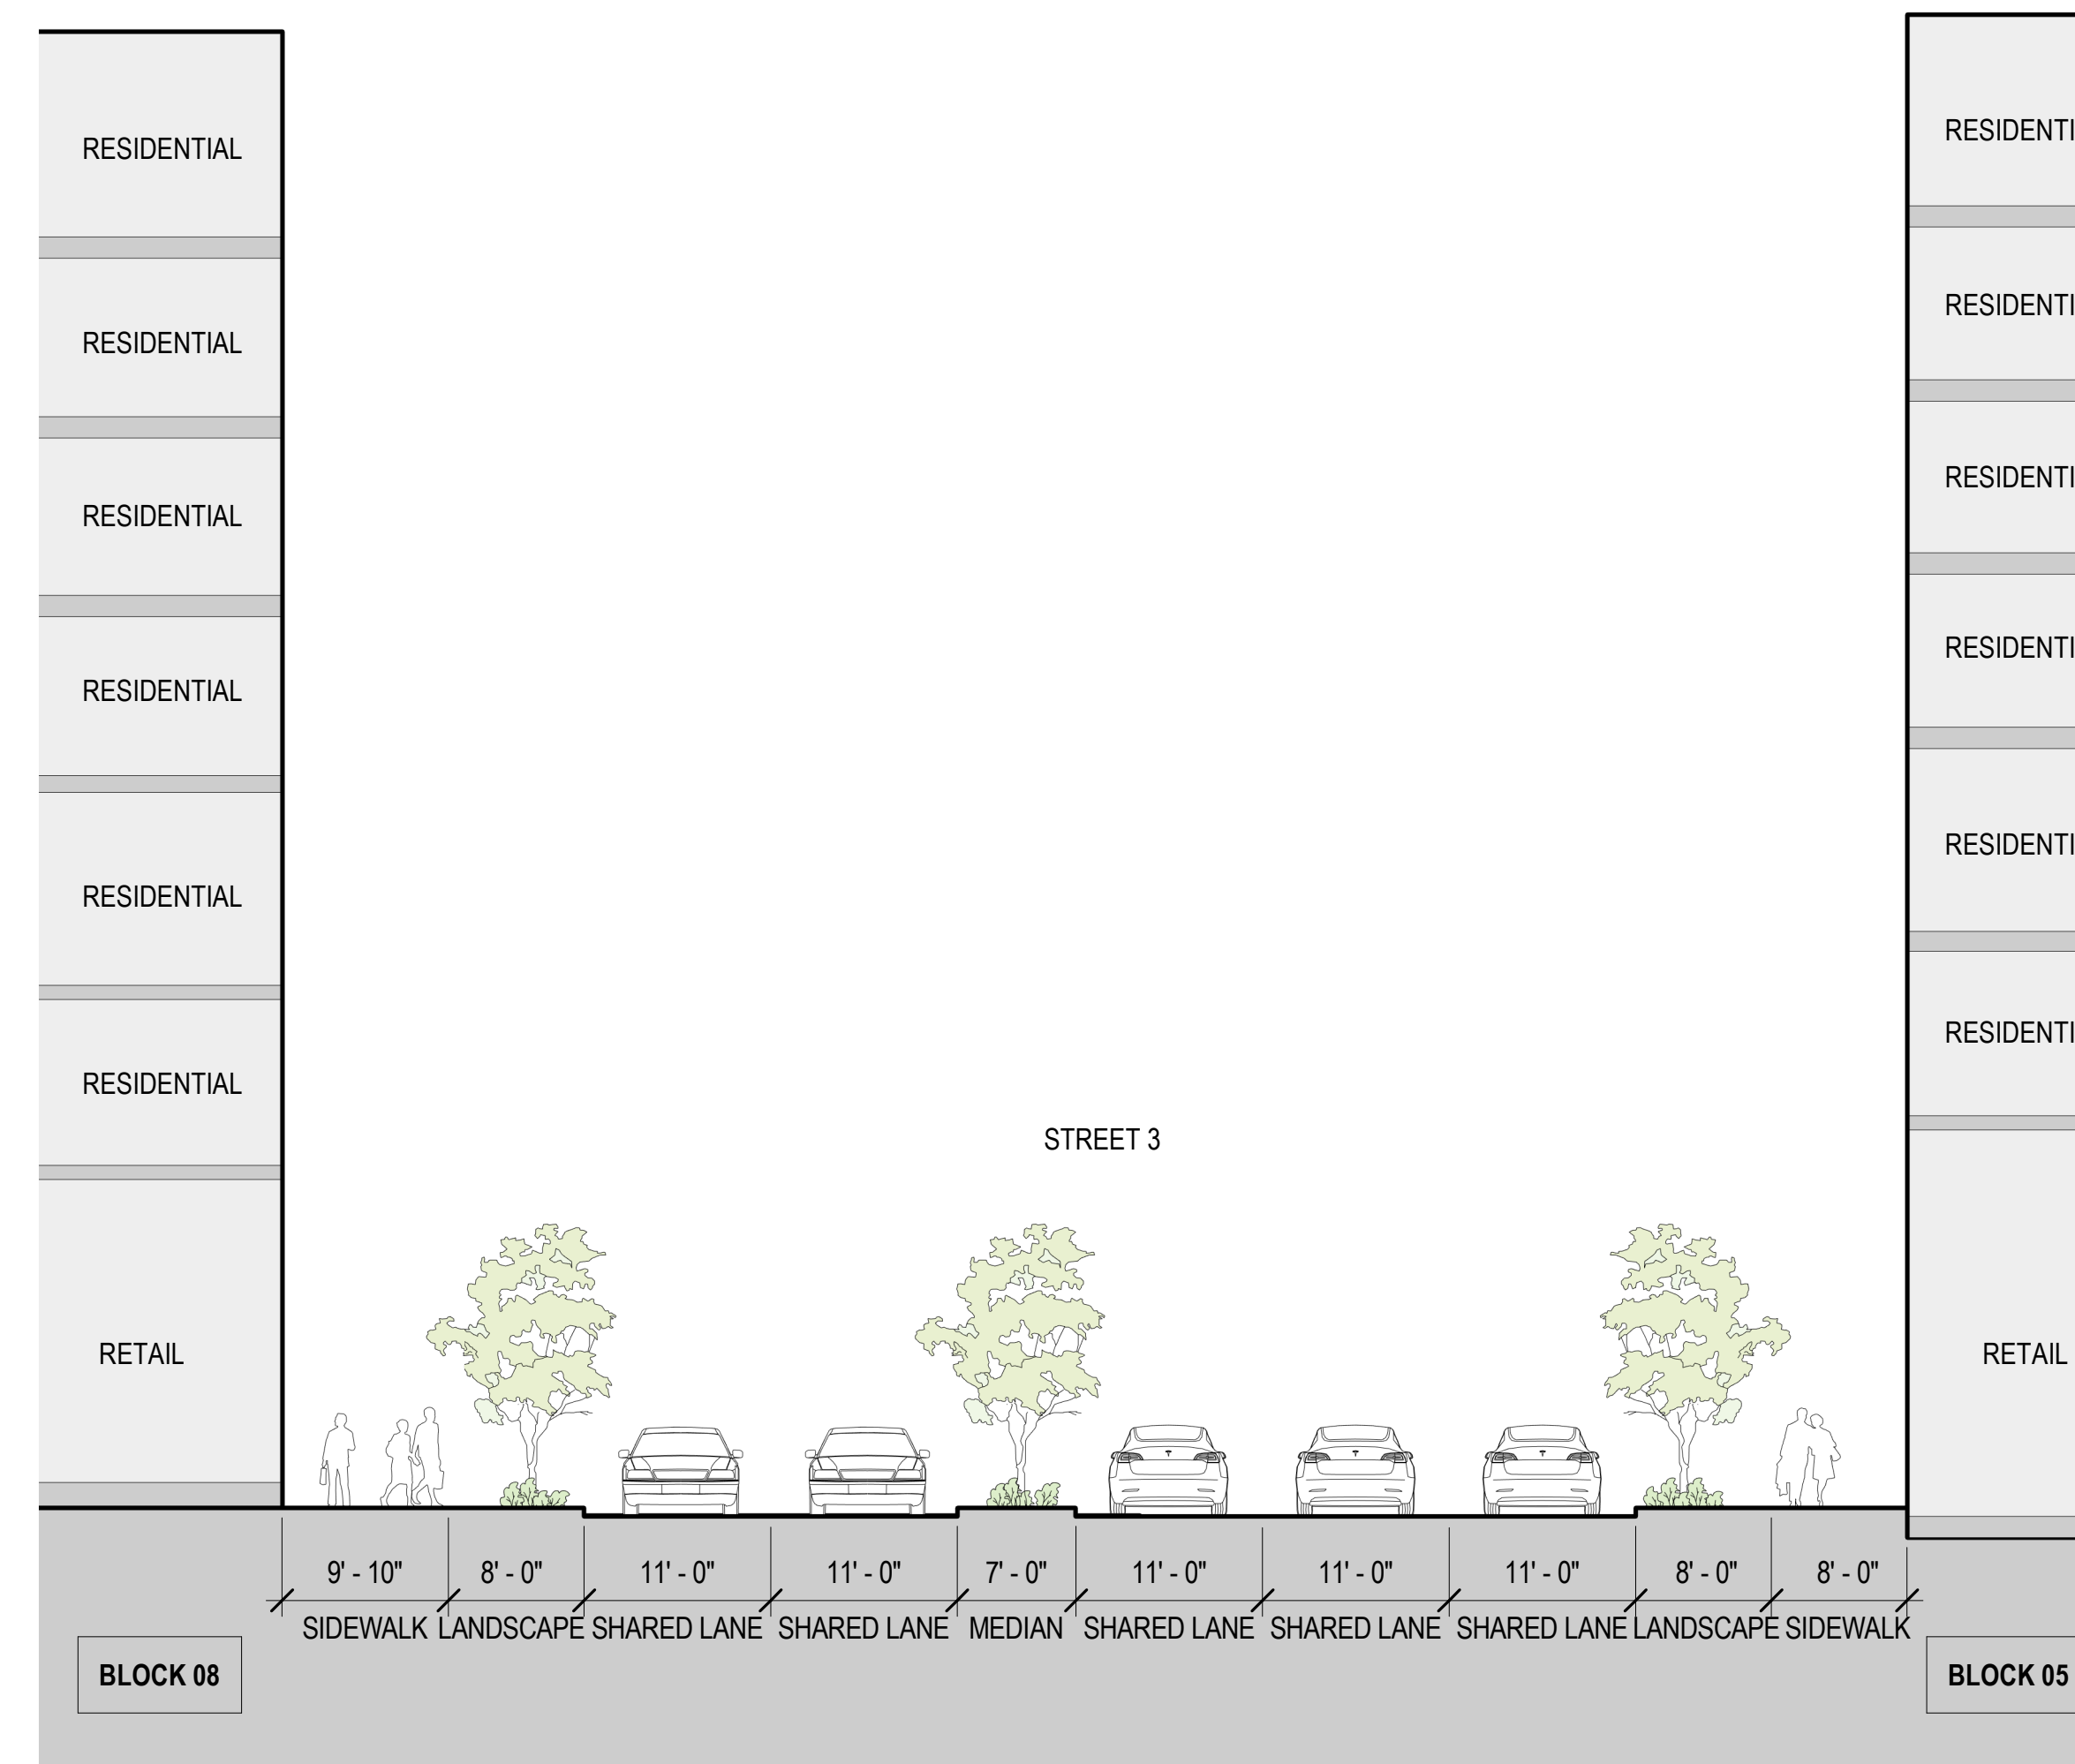

**5** STREET SECTION STREET 3 - BLOCKS 5 & 8  
SCALE: 1" = 10'-0"

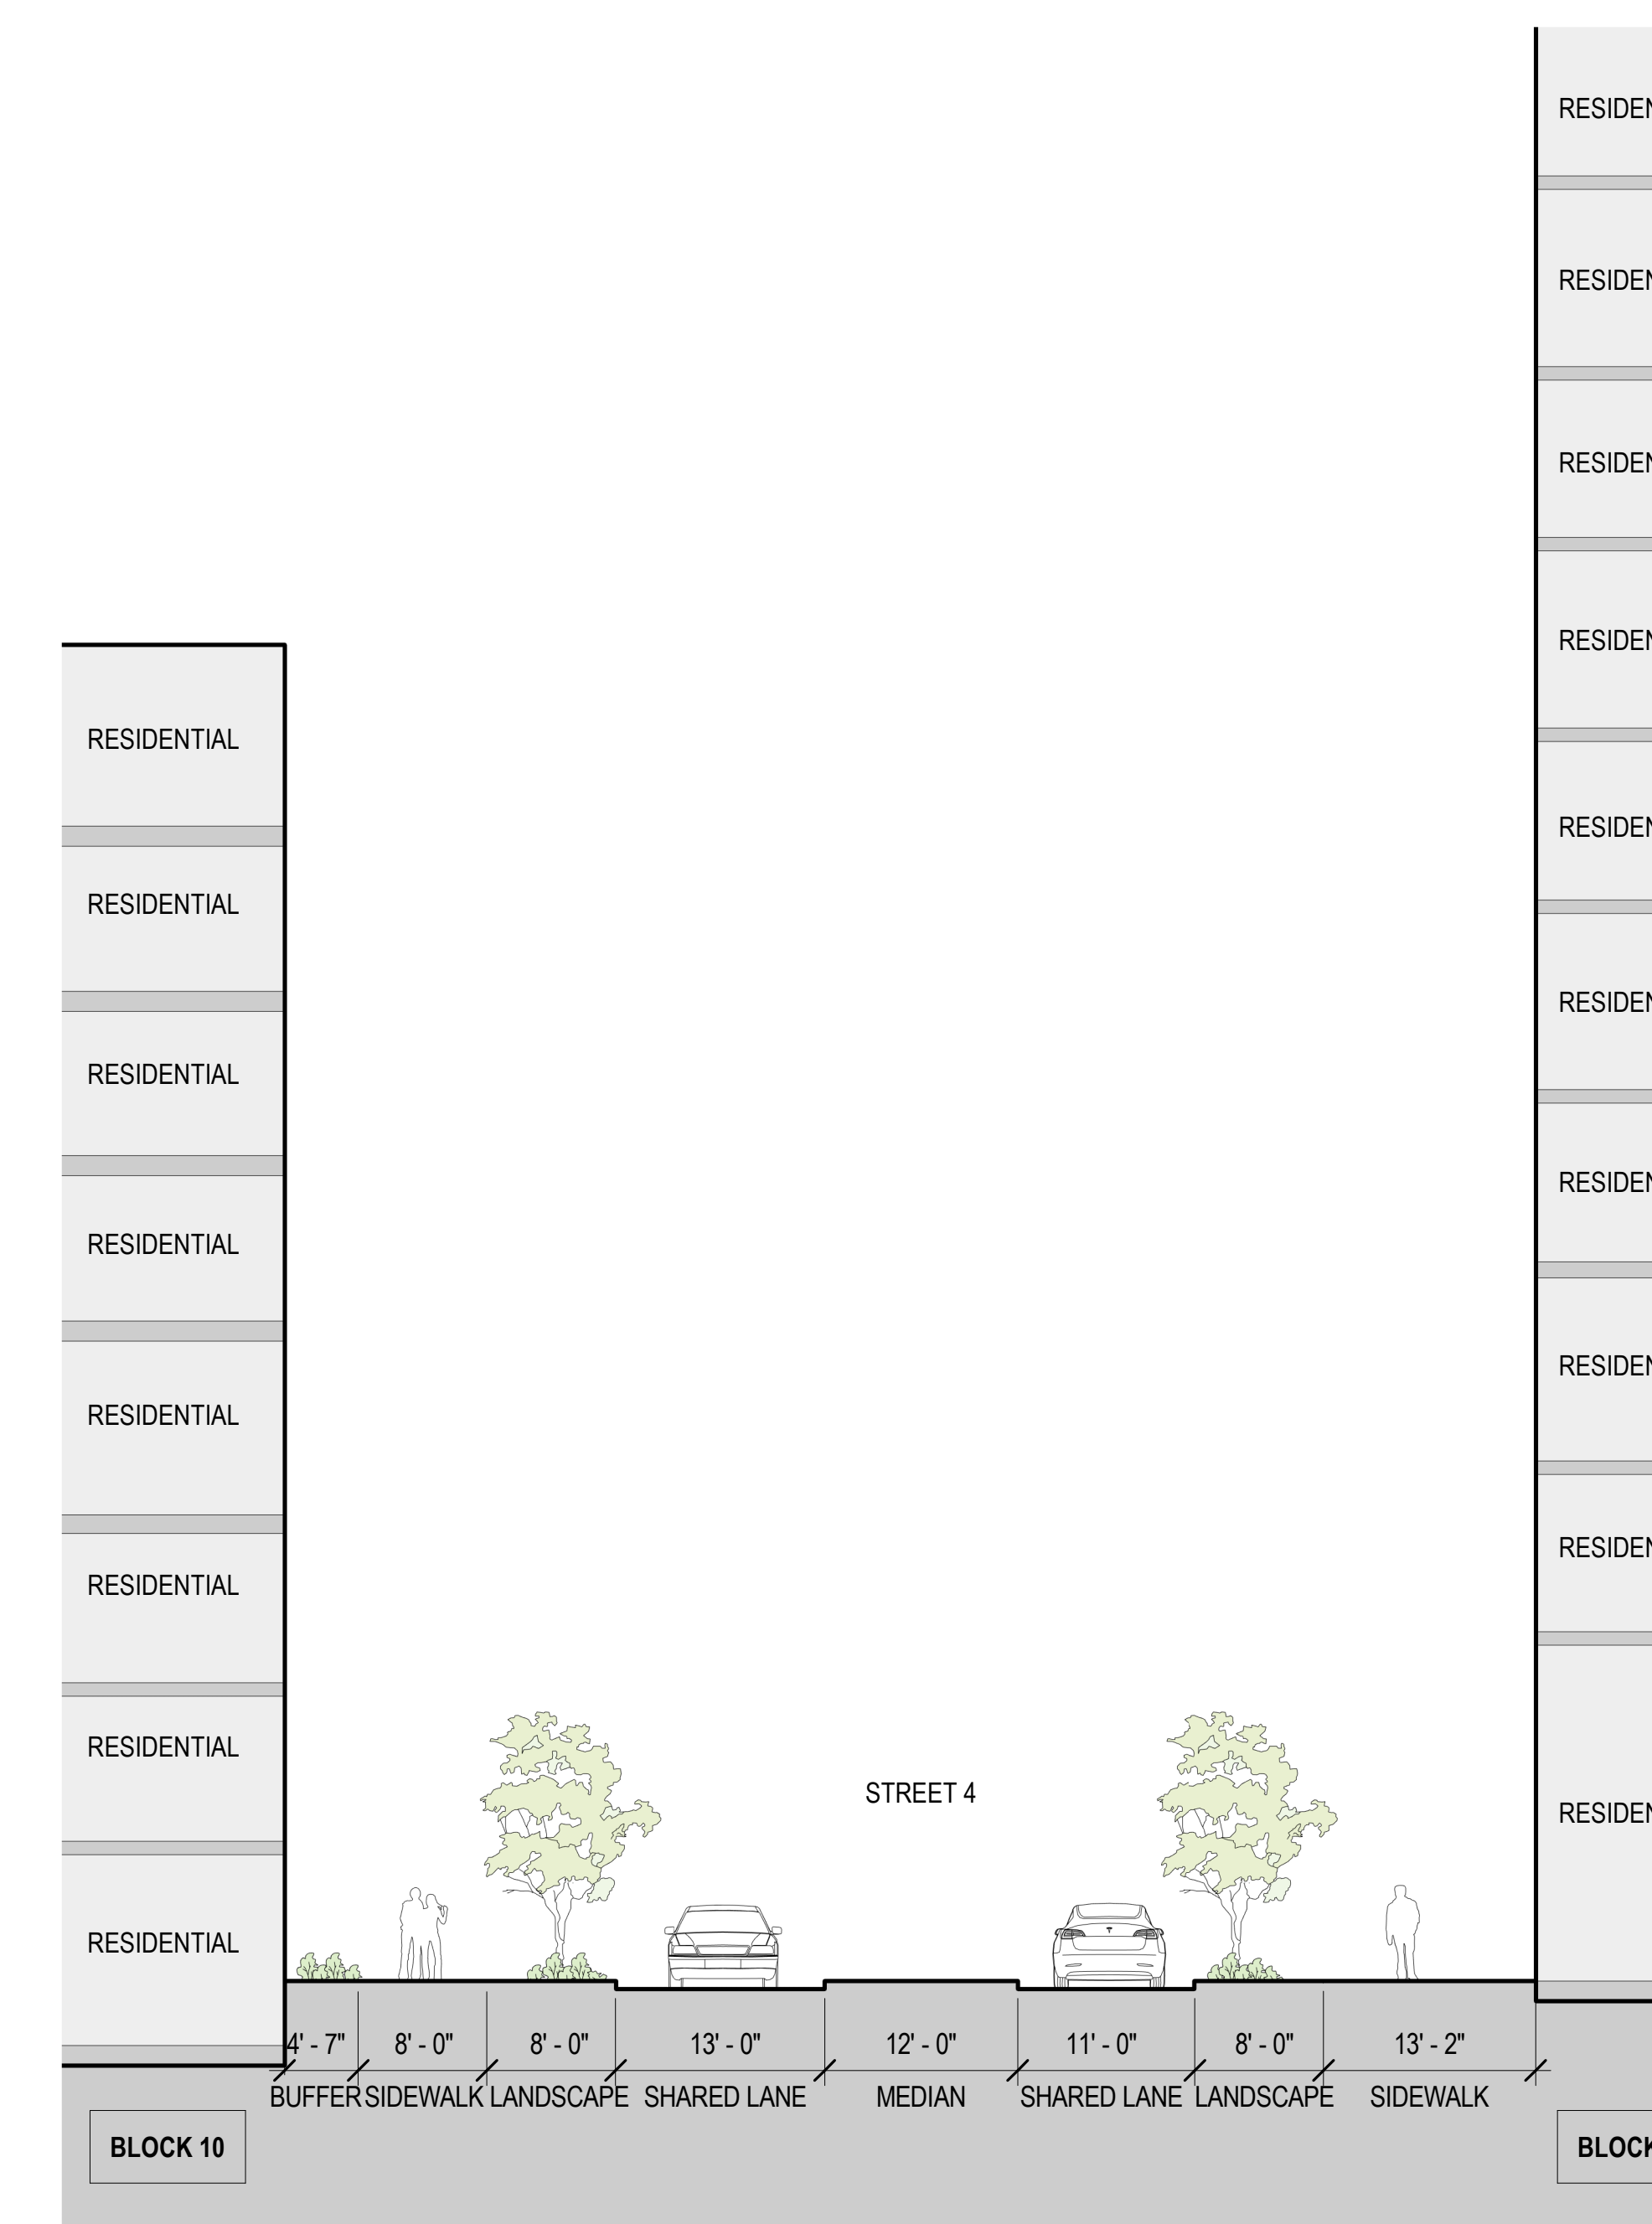


**6** STREET SECTION STREET 4 - BLOCKS 8 & 10  
SCALE: 1" = 10'-0"

SB 35 MODIFICATION APPLICATION

Revision

Rev.	Description	Date
REV-4	SB-35 MODIFICATION APPLICATION	12/04/2023
REV-3	SB-35 MODIFICATION APPLICATION	09/23/2022
REV-2	SB-35 APPLICATION - CONFORM SET	09/19/2019
REV-1	SB-35 APPLICATION - REVISION	07/31/2018
REV-0	SB-35 DEVELOPMENT APPLICATION	03/27/2018

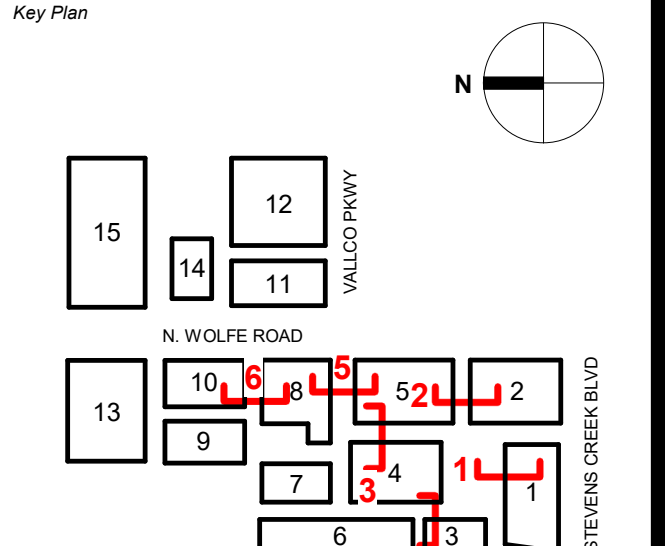

Seal & Signature

NOT FOR CONSTRUCTION

Issue Date	Project No.
03/27/2018	0462

Scale 1/8" = 1'-0"

Drawing Title

STREET SECTIONS

P-0853