



Block 7

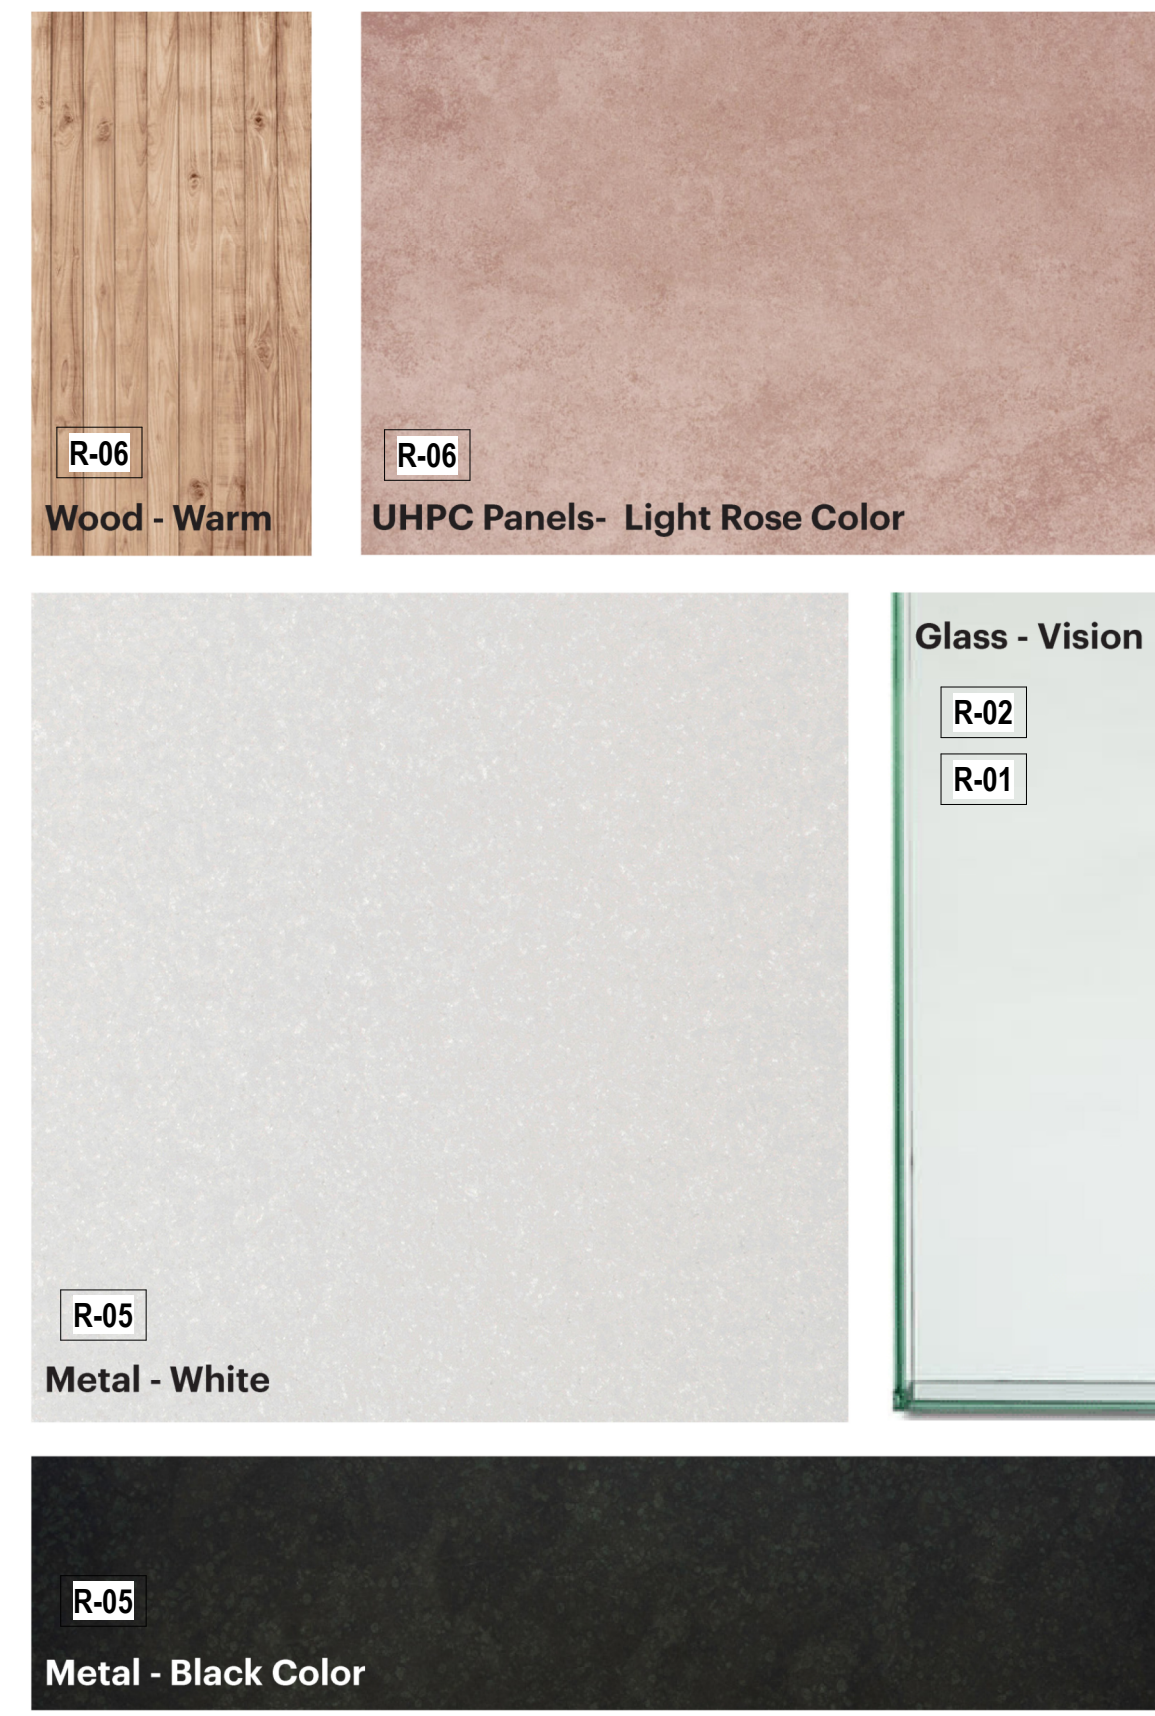

Block 8

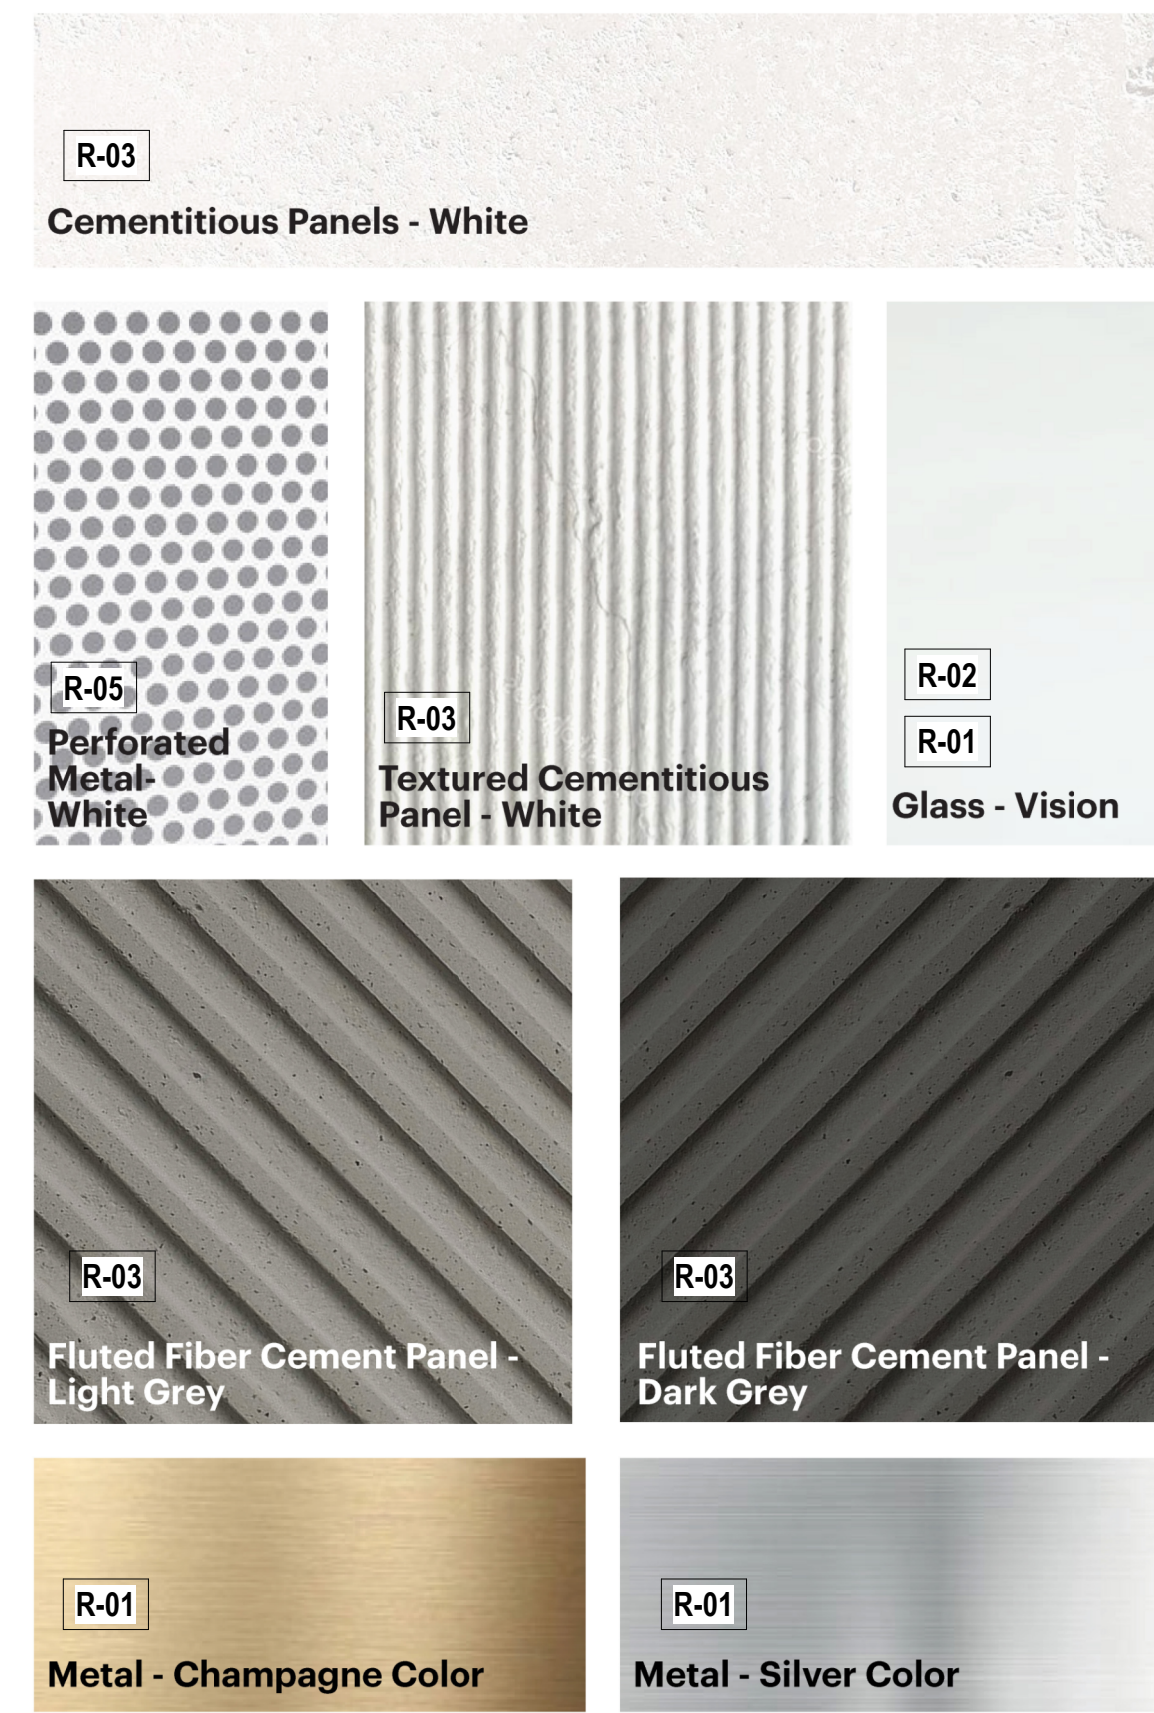

LEGEND

R-01	STOREFRONT	O-01	STOREFRONT
R-02	VISION GLASS	O-02	VISION GLASS
R-03	CEMENTITIOUS PANEL	O-03	TEXTURED METAL
R-04	STUCCO	O-04	PAINTED METAL
R-05	PAINTED METAL PANEL	O-05	PERFORATED METAL (MEP SCREENING)
R-06	UHPC PANEL		
R-07	PIGMENTED CONCRETE		
R-08	PORCELAIN PANEL		
R-09	GFRC PANEL		
R-10	CORRUGATED METAL PANEL		

NOTES

1. RETAIL STOREFRONTS ARE SUBJECT TO FUTURE RETAIL REQUIREMENTS.

THE RISE

**Client**  
VALCO PROPERTY OWNER LLC  
200 EL CAMINO REAL, SUITE 410  
PALO ALTO, CA 94306  
TEL: 650.344.1500

**Architecture**  
KOHN PEDERSEN FOX ASSOCIATES PC  
11 WEST 42ND STREET  
NEW YORK, NY 10036  
TEL: 212.877.6500

**Architecture**  
KOHN PEDERSEN FOX ASSOCIATES PC  
2 EMBARCADERO CENTER  
SAN FRANCISCO, CA 94111  
TEL: 415.844.5491

**Landscape Architecture**  
OLIN  
1617 JOHN F. KENNEDY BOULEVARD, SUITE 1900  
PHILADELPHIA, PA 19103  
TEL: 215.440.0030

**Civil**  
SANDIS  
1700 S. WINCHESTER BOULEVARD, SUITE 200  
CAMPBELL, CA 95113  
TEL: 408.638.0900

**Lighting Design**  
ONE LUX STUDIO  
158 WEST 29TH STREET, 10TH FLOOR  
NEW YORK, NY 10001  
TEL: 212.201.5790

**Structure**  
DCI ENGINEERS  
135 MAIN STREET, SUITE 1800  
SAN FRANCISCO, CA 94109  
TEL: 415.781.1505

**MEP**  
MEYERS+ ENGINEERS  
98 BATTERY STREET, SUITE 500  
SAN FRANCISCO, CA 94111  
TEL: 415.432.8101


**Geotechnical**  
JUNGAN  
1 ALMADEN BOULEVARD, SUITE 590  
SAN JOSE, CA 95113  
TEL: 408.263.3000

**Traffic**  
KIMLEY-HORN  
10 SOUTH ALMADEN BOULEVARD, SUITE 1250  
SAN JOSE, CA 95113  
TEL: 969.800.4130



**Parking Engineering**  
WATRY DESIGN, INC.  
2099 GATEWAY PLACE, SUITE 550  
SAN JOSE, CA 95110  
TEL: 833.917.7275

**Logistics**  
ARUP  
601 MISSION STREET, SUITE 700  
SAN FRANCISCO, CA 94105  
TEL: 415.957.9445



Block 9

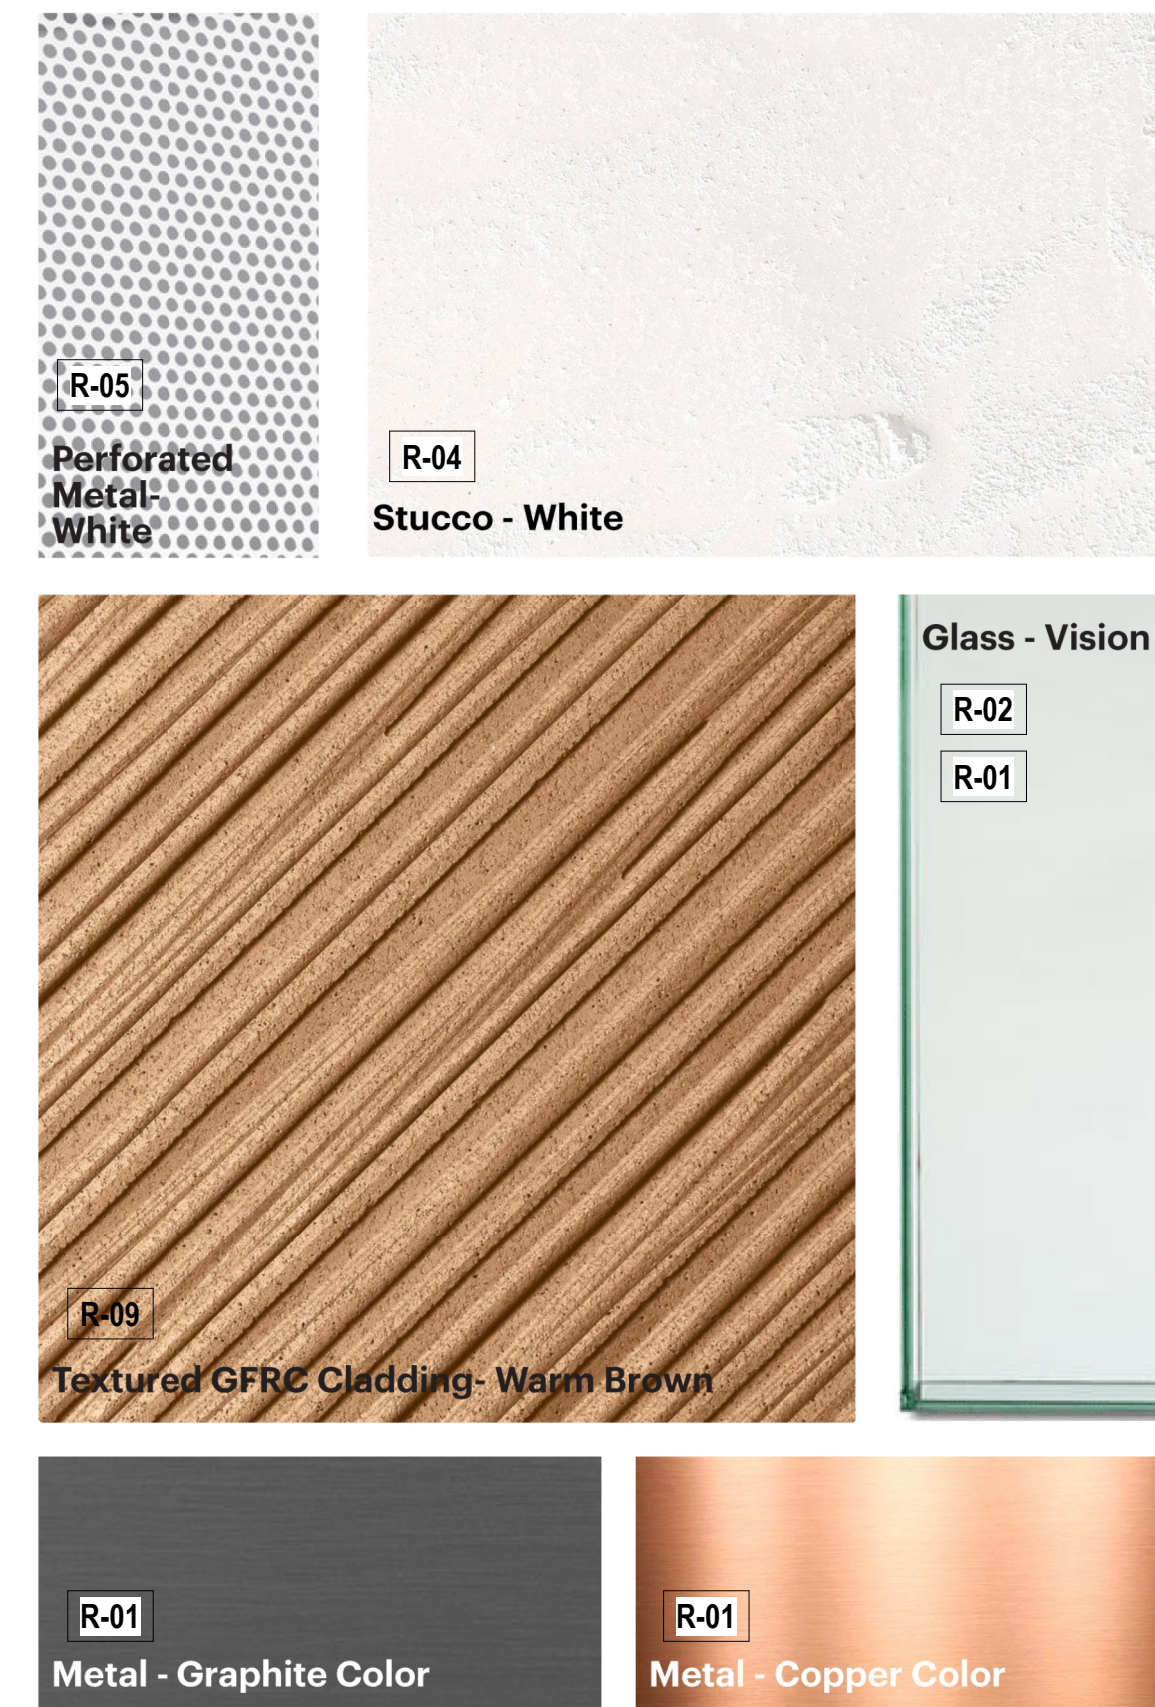



Block 10

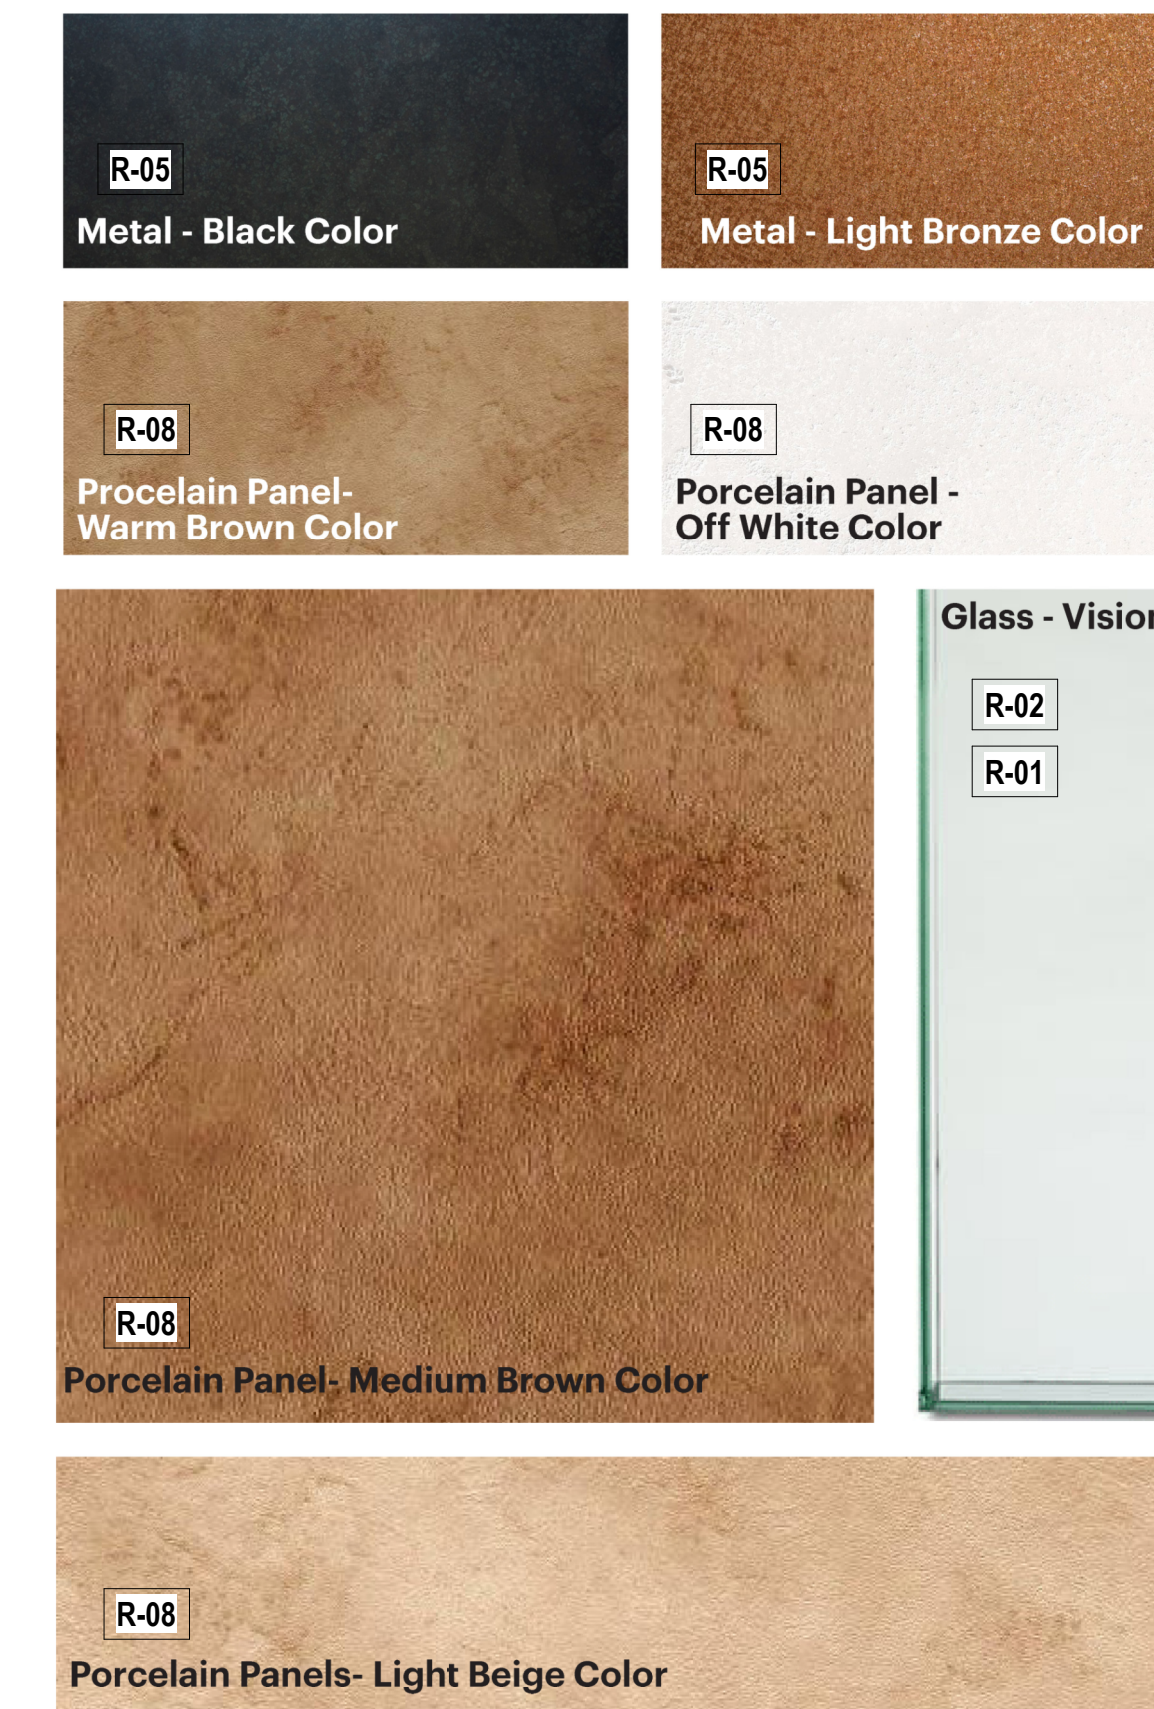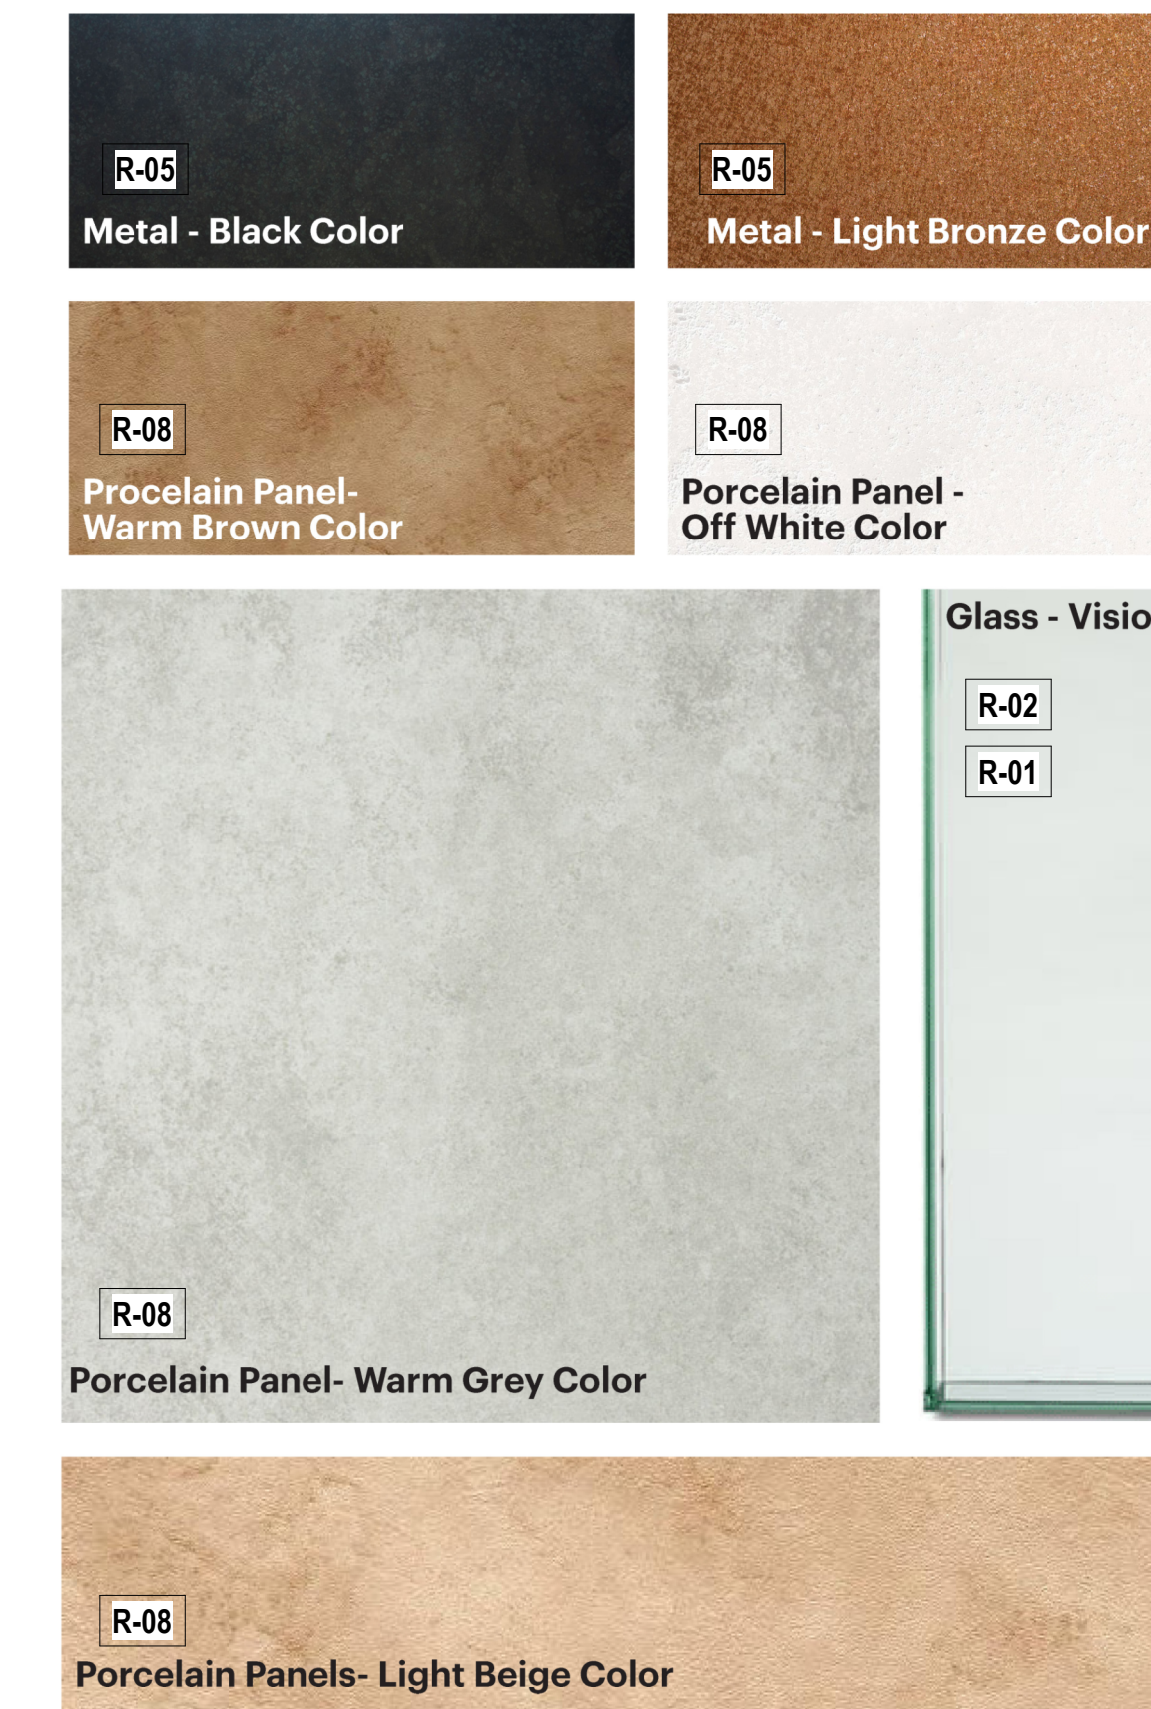

Block 11

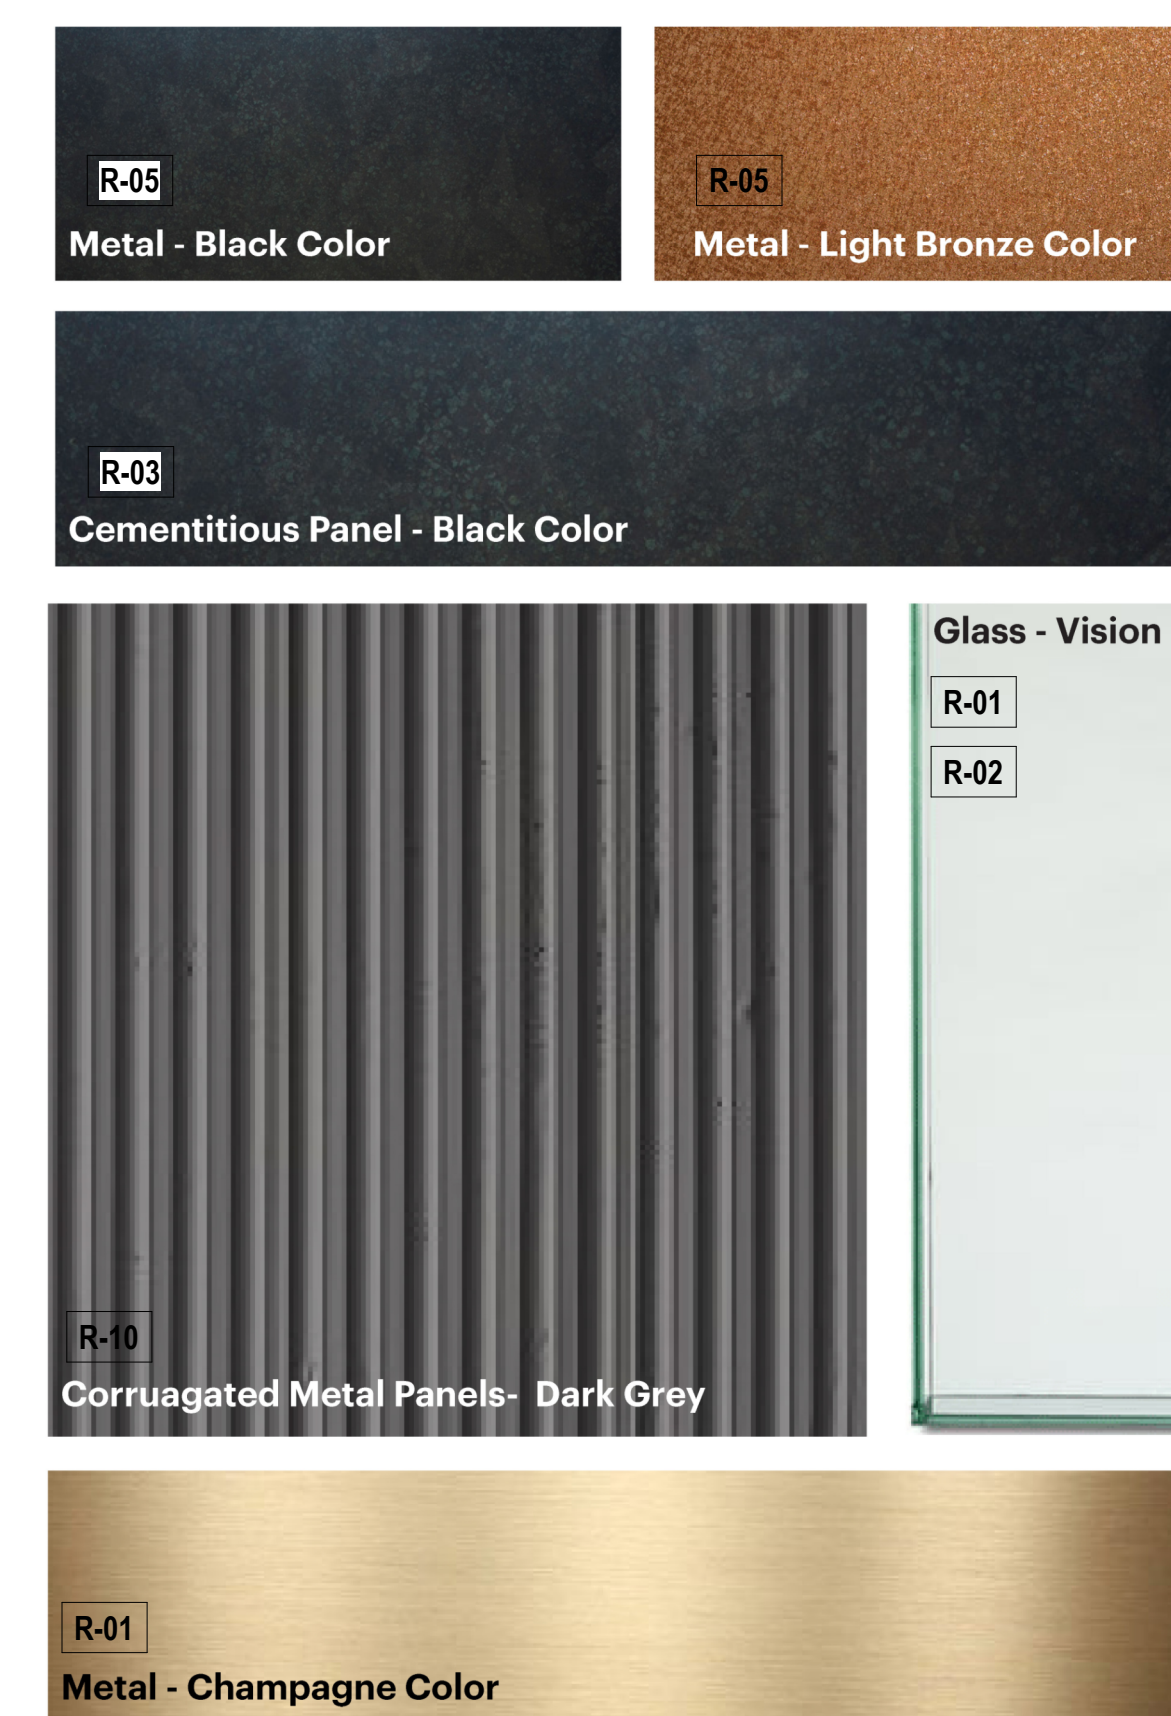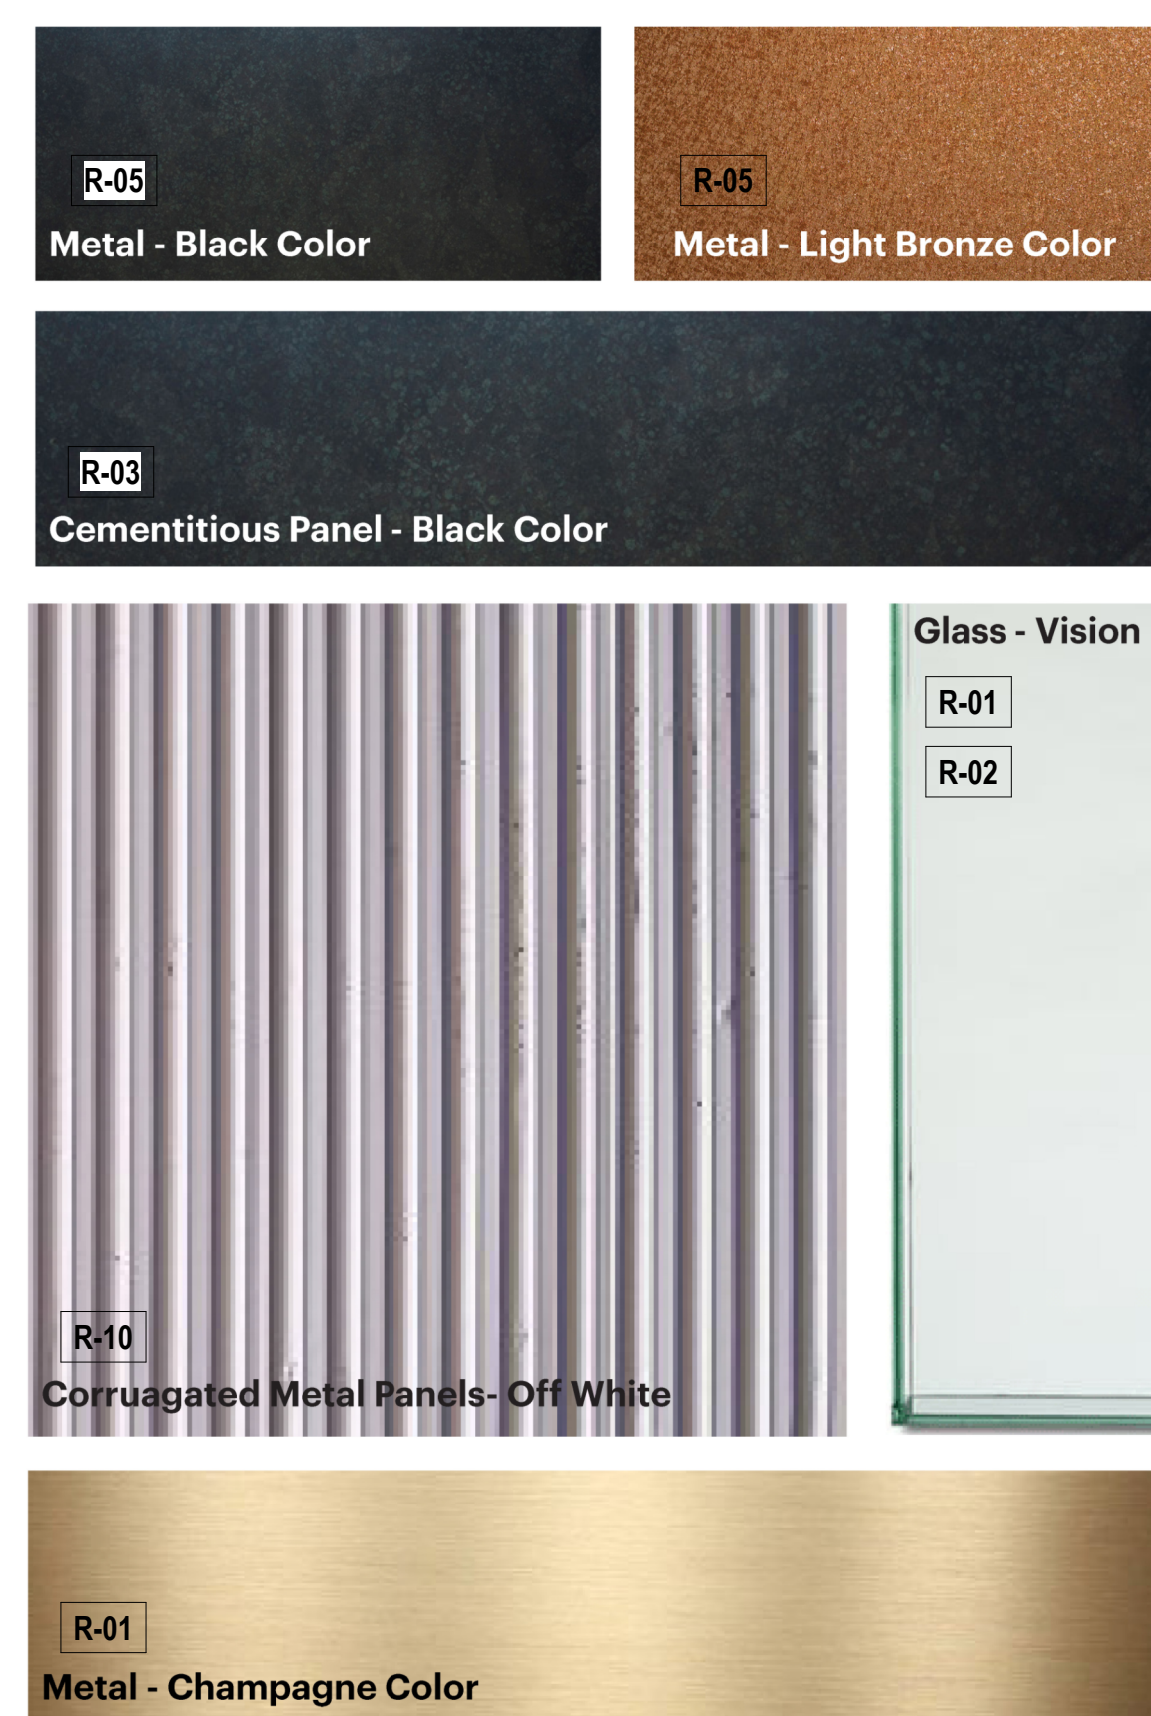

Block 12

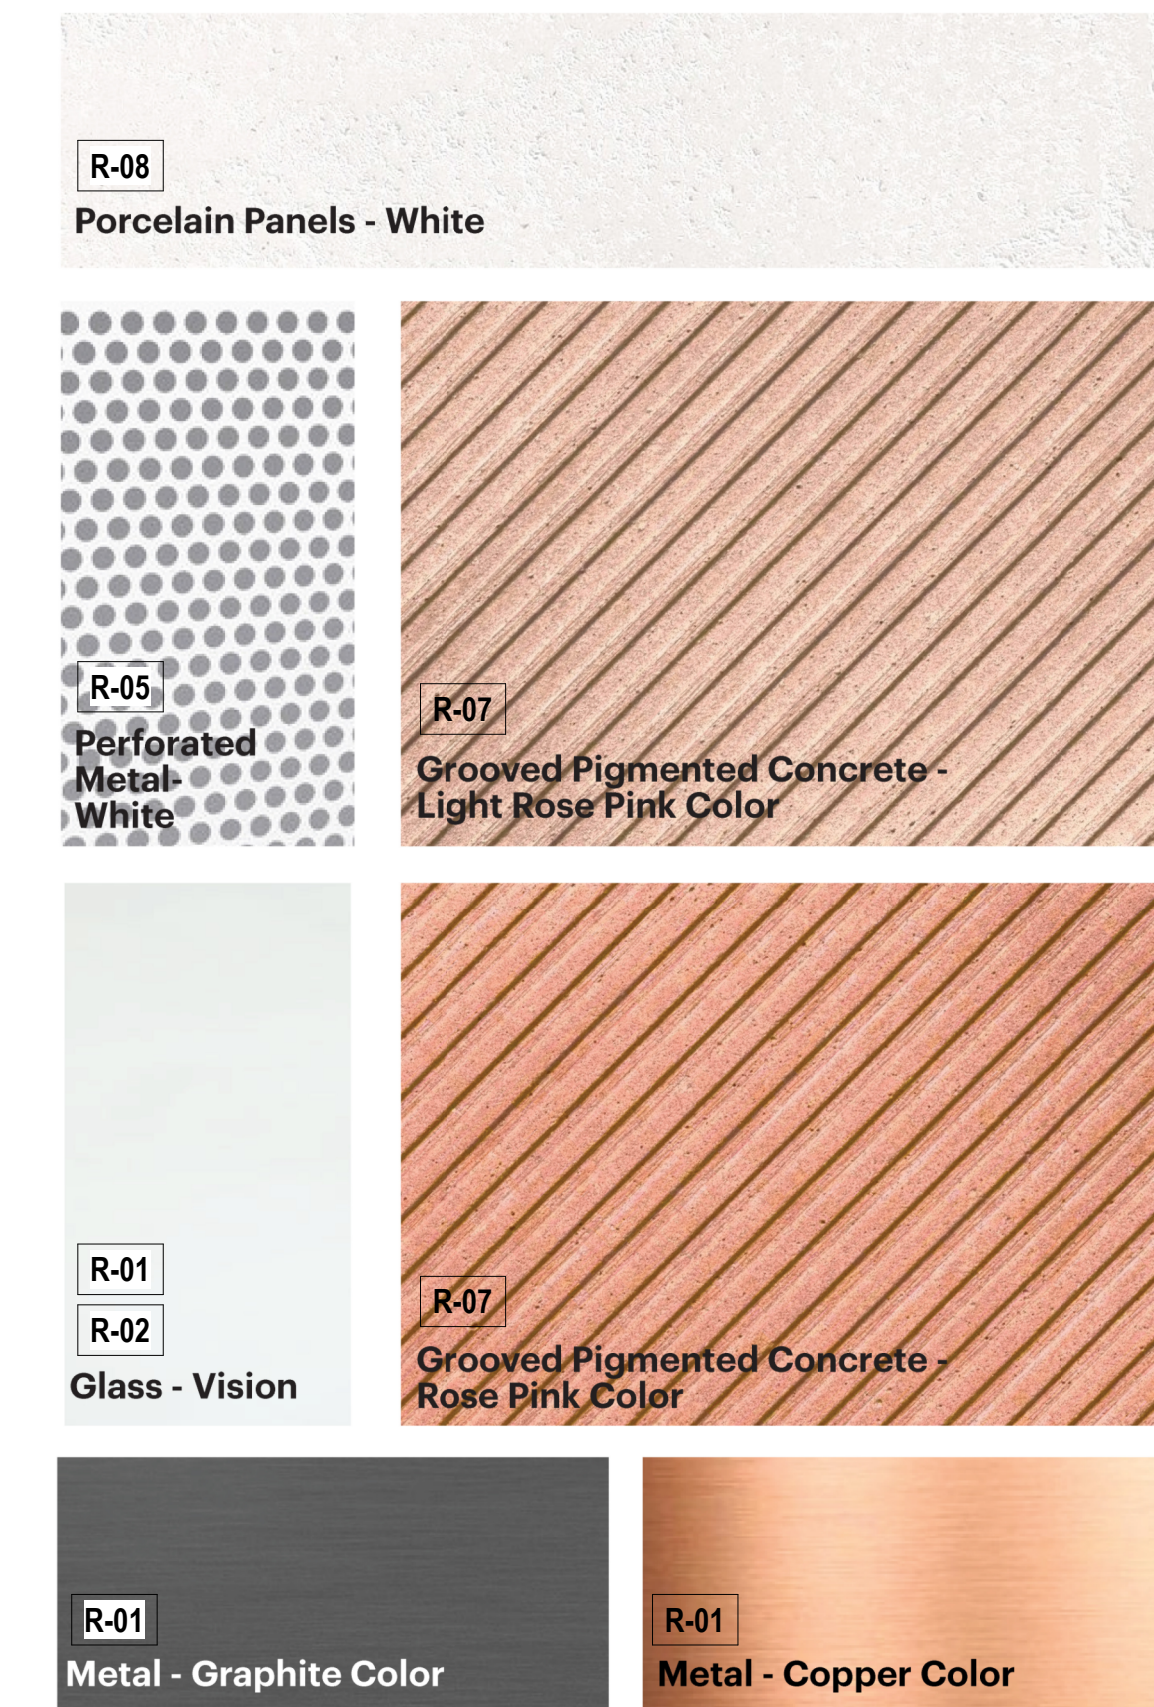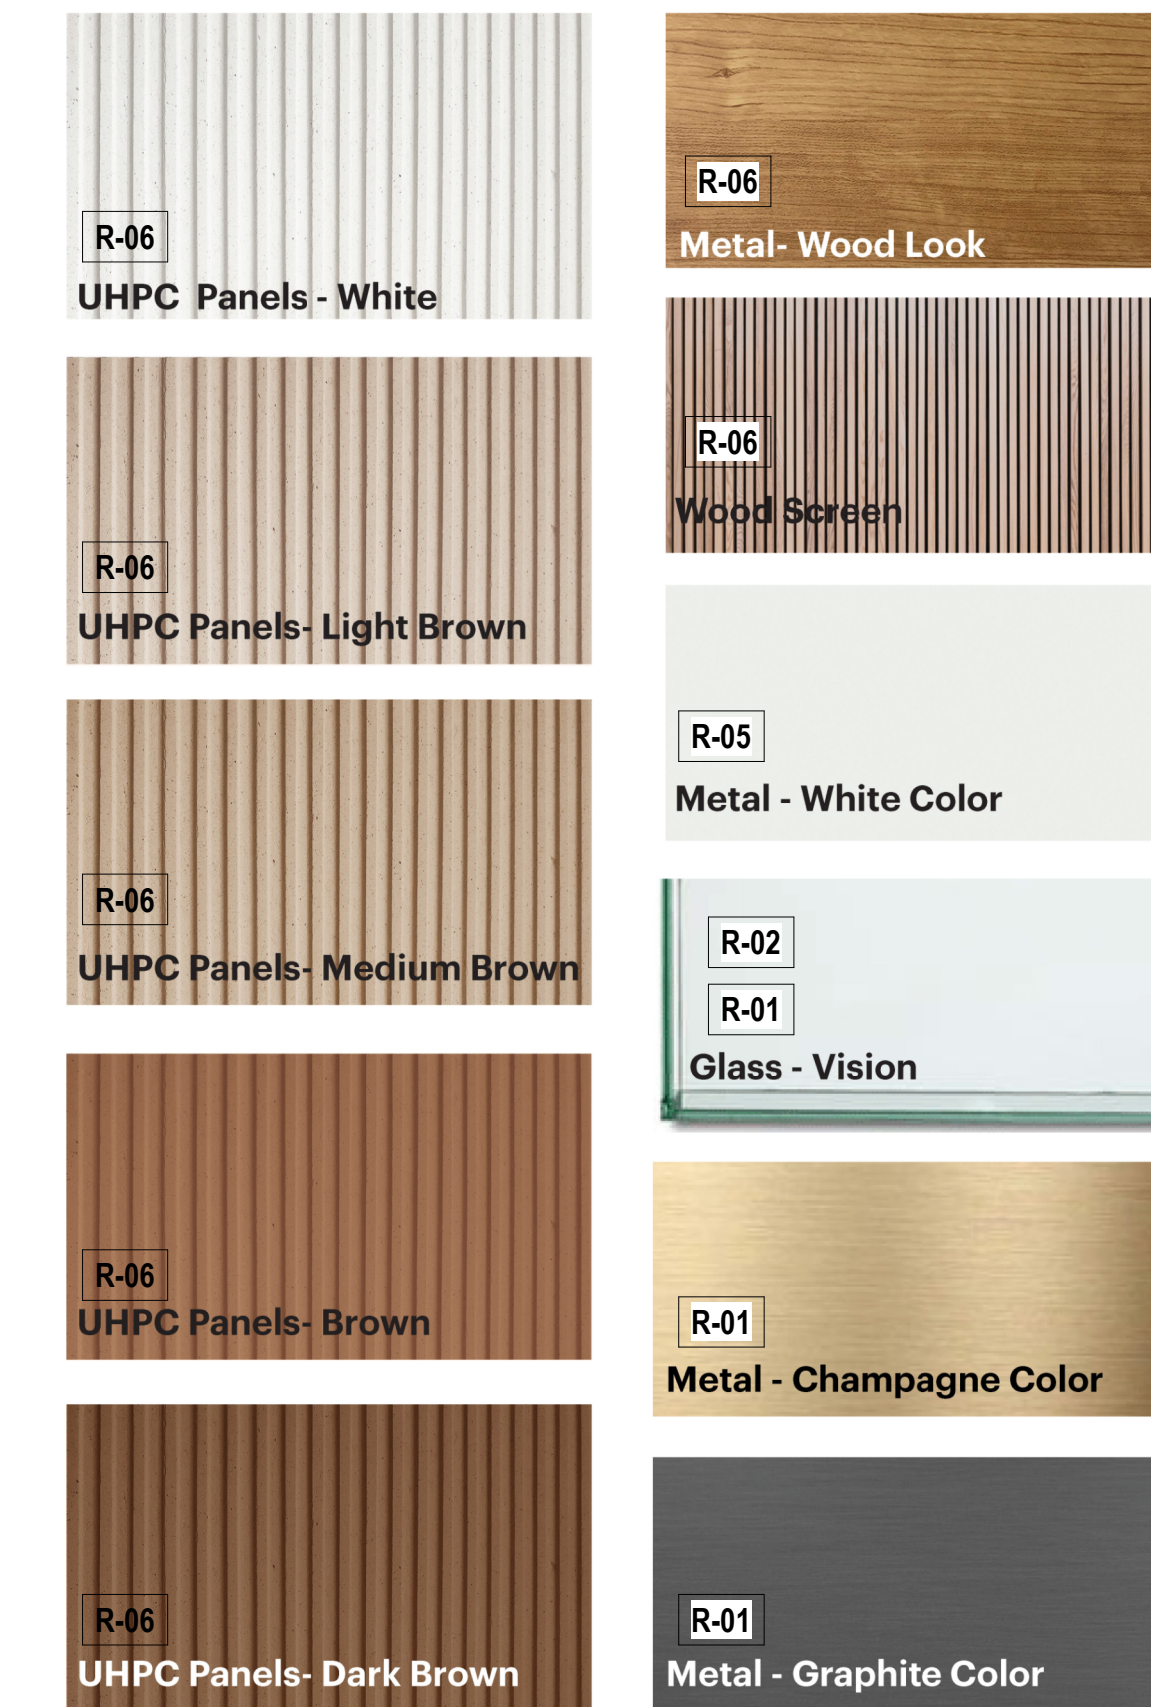


SB 35 MODIFICATION APPLICATION

Revision

REV-3	SB-35 MODIFICATION APPLICATION	12/04/2023
REV-2	SB-35 MODIFICATION APPLICATION	03/23/2022
REV-1	SB-35 APPLICATION - CONFORM SET	09/15/2018
REV-0	SB-35 APPLICATION - REVISION	08/22/2018
No.	Description	Date

Key Plan

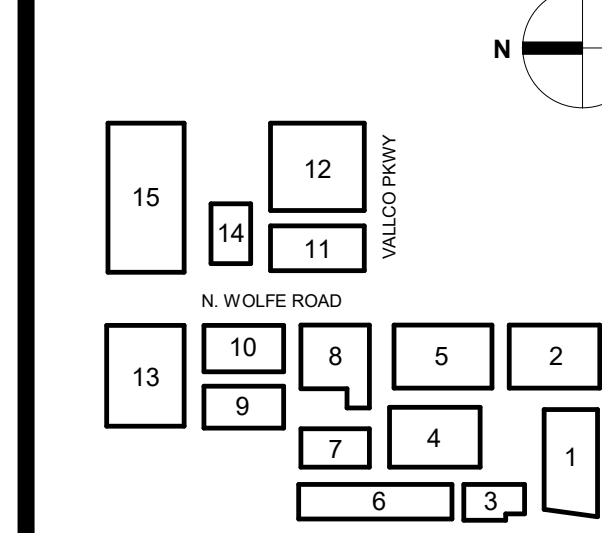

Scale & Signature

NOT FOR CONSTRUCTION

Issue Date: 11/17/23 Project No: 0462

Scale: \_\_\_\_\_

Drawing Title: MATERIAL BOARD - RESIDENTIAL

P-0861.02