

**Client**  
VALICO PROPERTY OWNER LLC  
2000 EL CAMINO REAL, SUITE 410  
PALO ALTO, CA 94306  
TEL: 650.344.1500

**Architecture**  
KOHN PEDERSEN FOX ASSOCIATES PC  
11 WEST 42ND STREET  
NEW YORK, NY 10036  
TEL: 212.877.6500

**Architecture**  
KOHN PEDERSEN FOX ASSOCIATES PC  
2 EMBARCADERO CENTER  
SAN FRANCISCO, CA 94111  
TEL: 415.844.5491

**Landscape Architecture**  
OLIN  
1617 JOHN F. KENNEDY BOULEVARD, SUITE 1900  
PHILADELPHIA, PA 19103  
TEL: 215.440.0030

**Civil**  
SANDIS  
1700 S. WINCHESTER BOULEVARD, SUITE 200  
CAMPBELL, CA 95113  
TEL: 408.638.0900

**Lighting Design**  
ONE LUX STUDIO  
158 WEST 29TH STREET, 10TH FLOOR  
NEW YORK, NY 10001  
TEL: 212.201.5790

**Structure**  
DCI ENGINEERS  
135 MAIN STREET, SUITE 1800  
SAN FRANCISCO, CA 94109  
TEL: 415.781.1505

**MEP**  
MEYERS+ ENGINEERS  
98 BATTERY STREET, SUITE 500  
SAN FRANCISCO, CA 94111  
TEL: 415.432.8101

**Geotechnical**  
JUNGHAN  
1 ALMADEN BOULEVARD, SUITE 500  
SAN JOSE, CA 95113  
TEL: 408.263.3000

**Traffic**  
KIMLEY-HORN  
10 SOUTH ALMADEN BOULEVARD, SUITE 1250  
SAN JOSE, CA 95113  
TEL: 669.800.4130

**Parking Engineering**  
WATRY DESIGN, INC.  
2099 GATEWAY PLACE, SUITE 550  
SAN JOSE, CA 95110  
TEL: 833.917.7275

**Logistics**  
ARUP  
800 MISSION STREET, SUITE 700  
SAN FRANCISCO, CA 94105  
TEL: 415.857.9445

## BELOW GRADE PARKING SPACES

TOTAL BELOW GRADE PARKING	Residential	Office
Residential	500	100
Office	7	30
ADA Van	2	8
EV	10	37
<b>TOTAL</b>	<b>521</b>	<b>175</b>

LEVEL #1	Block 1 & 2	Block 4	Block 13	Block 14/15	Office
Residential	42	203	170	41	-
Office	7	-	7	25	-
ADA Van	2	-	1	5	-
EV	25	25	130	40	-
<b>TOTAL</b>	<b>76</b>	<b>228</b>	<b>308</b>	<b>111</b>	<b>-</b>

LEVEL #2	Block 1 & 2	Block 4	Block 13	Block 14/15	Office
Residential	-	-	-	83	-
Office	-	-	-	-	-
ADA Van	-	-	-	-	-
EV	-	-	-	-	-
<b>TOTAL</b>	<b>0</b>	<b>0</b>	<b>0</b>	<b>83</b>	<b>0</b>

LEVEL #3	Block 1 & 2	Block 4	Block 13	Block 14/15	Office
Residential	-	-	-	93	-
Office	-	-	-	-	-
ADA Van	-	-	-	-	-
EV	-	-	-	-	-
<b>TOTAL</b>	<b>0</b>	<b>0</b>	<b>0</b>	<b>93</b>	<b>0</b>

### LEGEND

- RESIDENTIAL PARKING STALL
- OFFICE PARKING STALL
- RETAIL PARKING STALL
- ADA PARKING STALL
- ADA VAN PARKING STALL
- EV PARKING STALL
- EV ADA PARKING STALL
- EV ADA VAN PARKING STALL
- EV AMBULATORY PARKING STALL




## SB 35 MODIFICATION APPLICATION

### Revision

Rev.	Description	Date
REV. 5	SB-35 MODIFICATION APPLICATION	12/04/2023
REV. 4	SB-35 MODIFICATION APPLICATION	05/24/2022
REV. 3	SB-35 MODIFICATION APPLICATION	03/23/2022
REV. 2	SB-35 APPLICATION - CONSENT SET	09/15/2019
REV. 1	SB-35 APPLICATION - REVISION	07/31/2018
REV. 0	SB-35 DEVELOPMENT APPLICATION	03/27/2018

Rev.	Description	Date
REV. 5	SB-35 MODIFICATION APPLICATION	12/04/2023
REV. 4	SB-35 MODIFICATION APPLICATION	05/24/2022
REV. 3	SB-35 MODIFICATION APPLICATION	03/23/2022
REV. 2	SB-35 APPLICATION - CONSENT SET	09/15/2019
REV. 1	SB-35 APPLICATION - REVISION	07/31/2018
REV. 0	SB-35 DEVELOPMENT APPLICATION	03/27/2018

Site & Signature

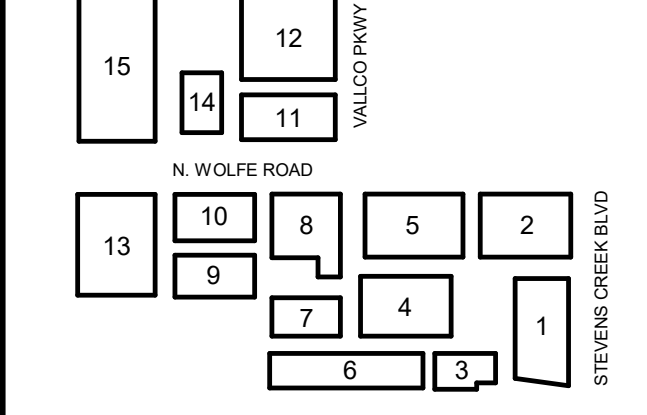

Site & Signature

**NOT FOR CONSTRUCTION**

Issue Date: 11/16/23 Project No: 3462  
Scale: 1/8"=1'-0"

Drawing Title: **PARKING PLAN - B1 LEVEL**

**P-0900.0B1**