


KEY SECTION

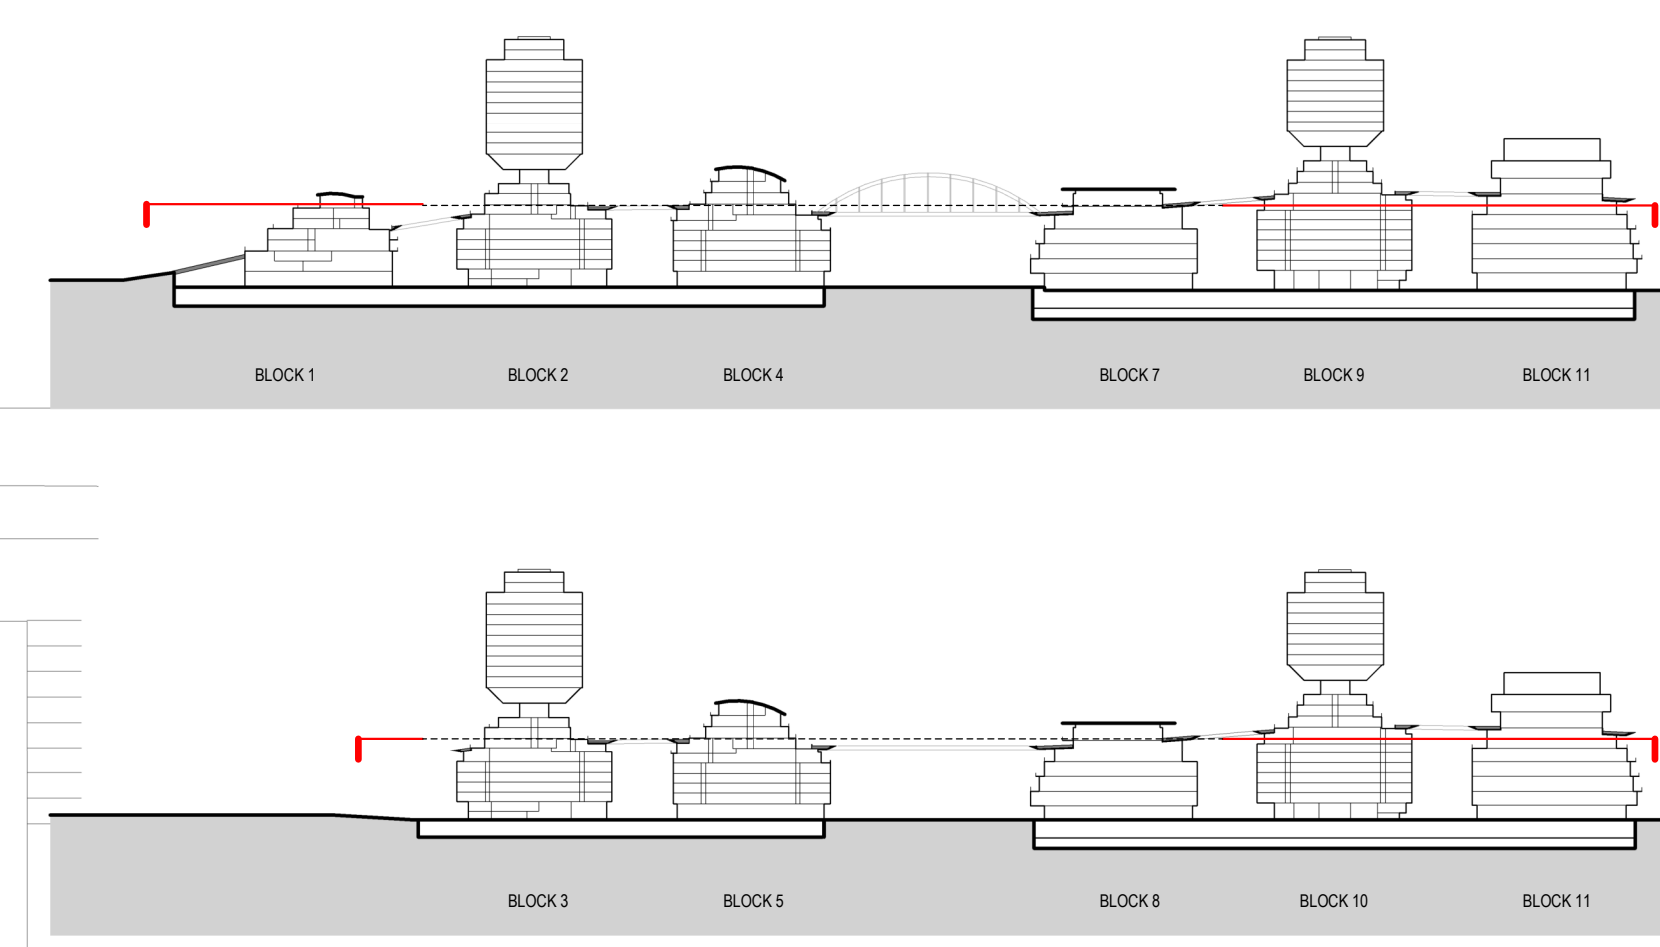

- LEGEND**
- OFFICE
  - RESIDENTIAL
  - RETAIL
  - LOADING & TRASH/ NON-RESIDENTIAL PARKING FACILITIES
  - CORE SHAFTS/UTILITIES/PLANT/ATTIC
  - BALCONY/TERRACE
  - BUILDING ROOF
  - BALCONY/TERRACE/ROOF BELOW
  - RESIDENTIAL PARKING STALL
  - ADA PARKING STALL
  - ADA VAN PARKING STALL
  - EV PARKING STALL

- NOTES:**
1. DOUBLE HEIGHT SPACE ARE ALSO COUNTED TOWARDS PROGRAM AREAS.
  2. INTERIOR PARTITIONS FOR OFFICE, RETAIL, AND RESIDENTIAL ARE ILLUSTRATIVE AND SUBJECT TO CHANGE WITH TENANT FIT-OUT.
  3. PARKING LAYOUT IS PRELIMINARY. TO BE FINALIZED WITH BUILDING PERMITS.

# THE RISE

OWNER - VALCO PROPERTY OWNER LLC  
 2600 EL CAMINO REAL, SUITE 410, PALO ALTO, CA 94306  
 T. 650-344-1030

ARCHITECTURE - RAFAEL VINOLY ARCHITECTS  
 315 PEARL STREET, 31ST FLOOR, NEW YORK, NY 10038  
 T. 212-924-0500

ARCHITECTURE - RAFAEL VINOLY ARCHITECTS  
 10123 N. WOLFE ROAD, CUPERTINO, CA 95014  
 T. 408-627-7090

LANDSCAPE ARCHITECTURE - OLIN PARTNERSHIP LTD.  
 1617 JOHN F. KENNEDY BLVD, SUITE 1900, PHILADELPHIA, PA 19103  
 T. 215-440-0030

CIVIL - SANDS CIVIL ENGINEERS SURVEYORS PLANNERS, INC.  
 1100 S. WINCHESTER BLVD, SUITE 200, CAMPBELL, CA 95008  
 T. 408-636-0500


TRAFFIC - KIMLEY-HORN AND ASSOCIATES, INC.  
 100 W. SAN FERNANDO STREET, SUITE 250, SAN JOSE, CA 95113  
 T. 669-800-4130

LIGHTING DESIGN - ONE LUX STUDIO  
 158 WEST 29TH STREET, 10TH FLOOR, NEW YORK, NY 10001  
 T. 212-201-6790

SIGNAGE & WAYFINDING - EXIT DESIGN  
 725 N. 4TH STREET, PHILADELPHIA, PA 19123  
 T. 215-581-1590

PARKING ENGINEERING - WATRY DESIGN, INC.  
 2099 GATEWAY PLACE, SUITE 550, SAN JOSE, CA 95110  
 T. 408-360-7000

FOOD SERVICE, WASTE MANAGEMENT & LOGISTICS - CNU-LITTLE  
 156 2ND STREET, SAN FRANCISCO, CA 94105  
 T. 415-922-9800

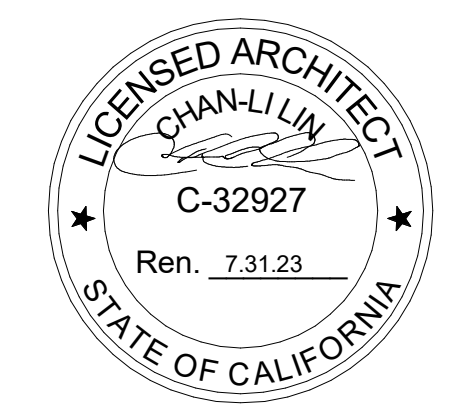


**NOT FOR CONSTRUCTION**


DISCLAIMER  
 THE ARCHITECT/ENGINEER SHALL HAVE NO RESPONSIBILITY FOR ANY LIABILITY, LOSS, COST, DAMAGE OR EXPENSE ARISING FROM OR RELATING TO ANY USE OF THIS DOCUMENT FOR ANY PURPOSE OTHER THAN ITS INTENDED PURPOSE ON THIS PROJECT. THIS DOCUMENT IS TO BE CONSIDERED IN CONJUNCTION WITH ALL RELATED DOCUMENTATION. ANY DISCREPANCIES IDENTIFIED IN THIS DOCUMENT MUST BE REPORTED IMMEDIATELY TO THE ARCHITECT BEFORE PROCEEDING. CONTRACTORS MUST VERIFY ALL DIMENSIONS PRIOR TO PROCEEDING WITH ANY WORK. ONLY FIGURED DIMENSIONS ARE TO BE USED FOR VERIFICATION.

### SB-35 MODIFICATION APPLICATION

REV	DESCRIPTION	DATE
REV 0	SB-35 DEVELOPMENT APPLICATION	03/27/2018
REV 1	SB-35 APPLICATION - REVISION	08/06/2018
REV 2	SB-35 APPLICATION - CONFORM SET	09/15/2018
REV 3	SB-35 MODIFICATION APPLICATION	03/23/2022

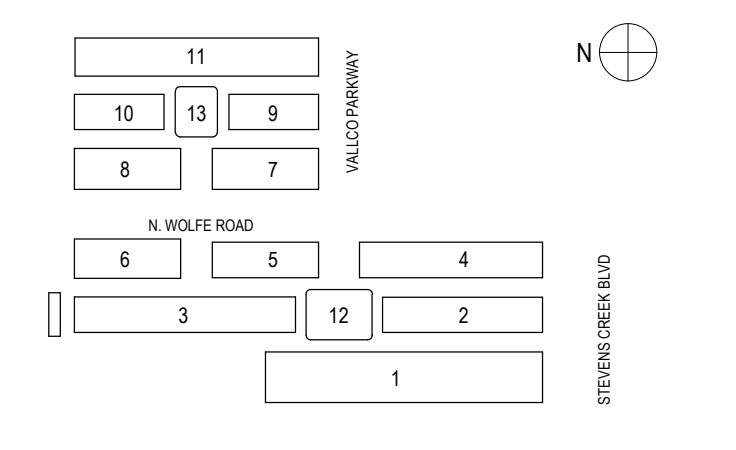

KEY PLAN AND NORTH ARROW  
 ARCHITECTS PROJECT NUMBER: 708.012

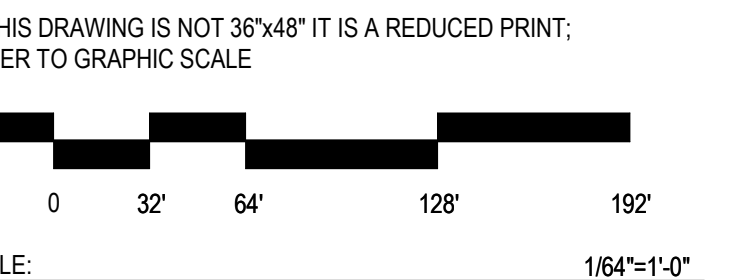

### BUILDING PLAN - FF ELEVATION @ 266'-11" (NAVD 88)

SHEET TITLE:  
**P-0800.09**  
 SHEET NUMBER:  
 © 2022 RAFAEL VINOLY ARCHITECTS PCL

