

OWNER - VALCO PROPERTY OWNER LLC
2800 EL CAMINO REAL, SUITE 410, PALO ALTO, CA 94306
T. 650-344-1530

ARCHITECTURE - RAFAEL VINOLY ARCHITECTS
375 PEARL STREET, 31ST FLOOR, NEW YORK, NY 10038
T. 408-627-7090

ARCHITECTURE - RAFAEL VINOLY ARCHITECTS
10123 N. WOLFE ROAD, CUPERTINO, CA 95014
T. 408-627-7090

LANDSCAPE ARCHITECTURE - O&J PARTNERSHIP LTD.
1817 JOHN F. KENNEDY BLVD, SUITE 200, CAMPBELL, CA 95008
T. 214-440-0030

CIVIL - SANDS CIVIL ENGINEERS SURVEYORS PLANNERS, INC.
1100 S. WINCHESTER BLVD, SUITE 200, CAMPBELL, CA 95008
T. 408-636-9000


TRAFFIC - KIMLEY HORN AND ASSOCIATES, INC.
150 WEST 20TH STREET, 10TH FLOOR, NEW YORK, NY 10011
T. 669-800-4130

LIGHTING DESIGN - ONE LUX STUDIO
150 WEST 20TH STREET, 10TH FLOOR, NEW YORK, NY 10011
T. 212-201-6790


SIGNAGE & WAYFINDING - EXIT DESIGN
725 N. 4TH STREET, PHILADELPHIA, PA 19123
T. 215-681-1992

PARKING ENGINEERING - WATRY DESIGN, INC.
2099 GATEWAY PLACE, SUITE 550, SAN JOSE, CA 95110
T. 408-395-7900


FOOD SERVICE, WASTE MANAGEMENT & LOGISTICS - CNU-LITTLE
150 2ND STREET, SAN FRANCISCO, CA 94105
T. 415-522-5900

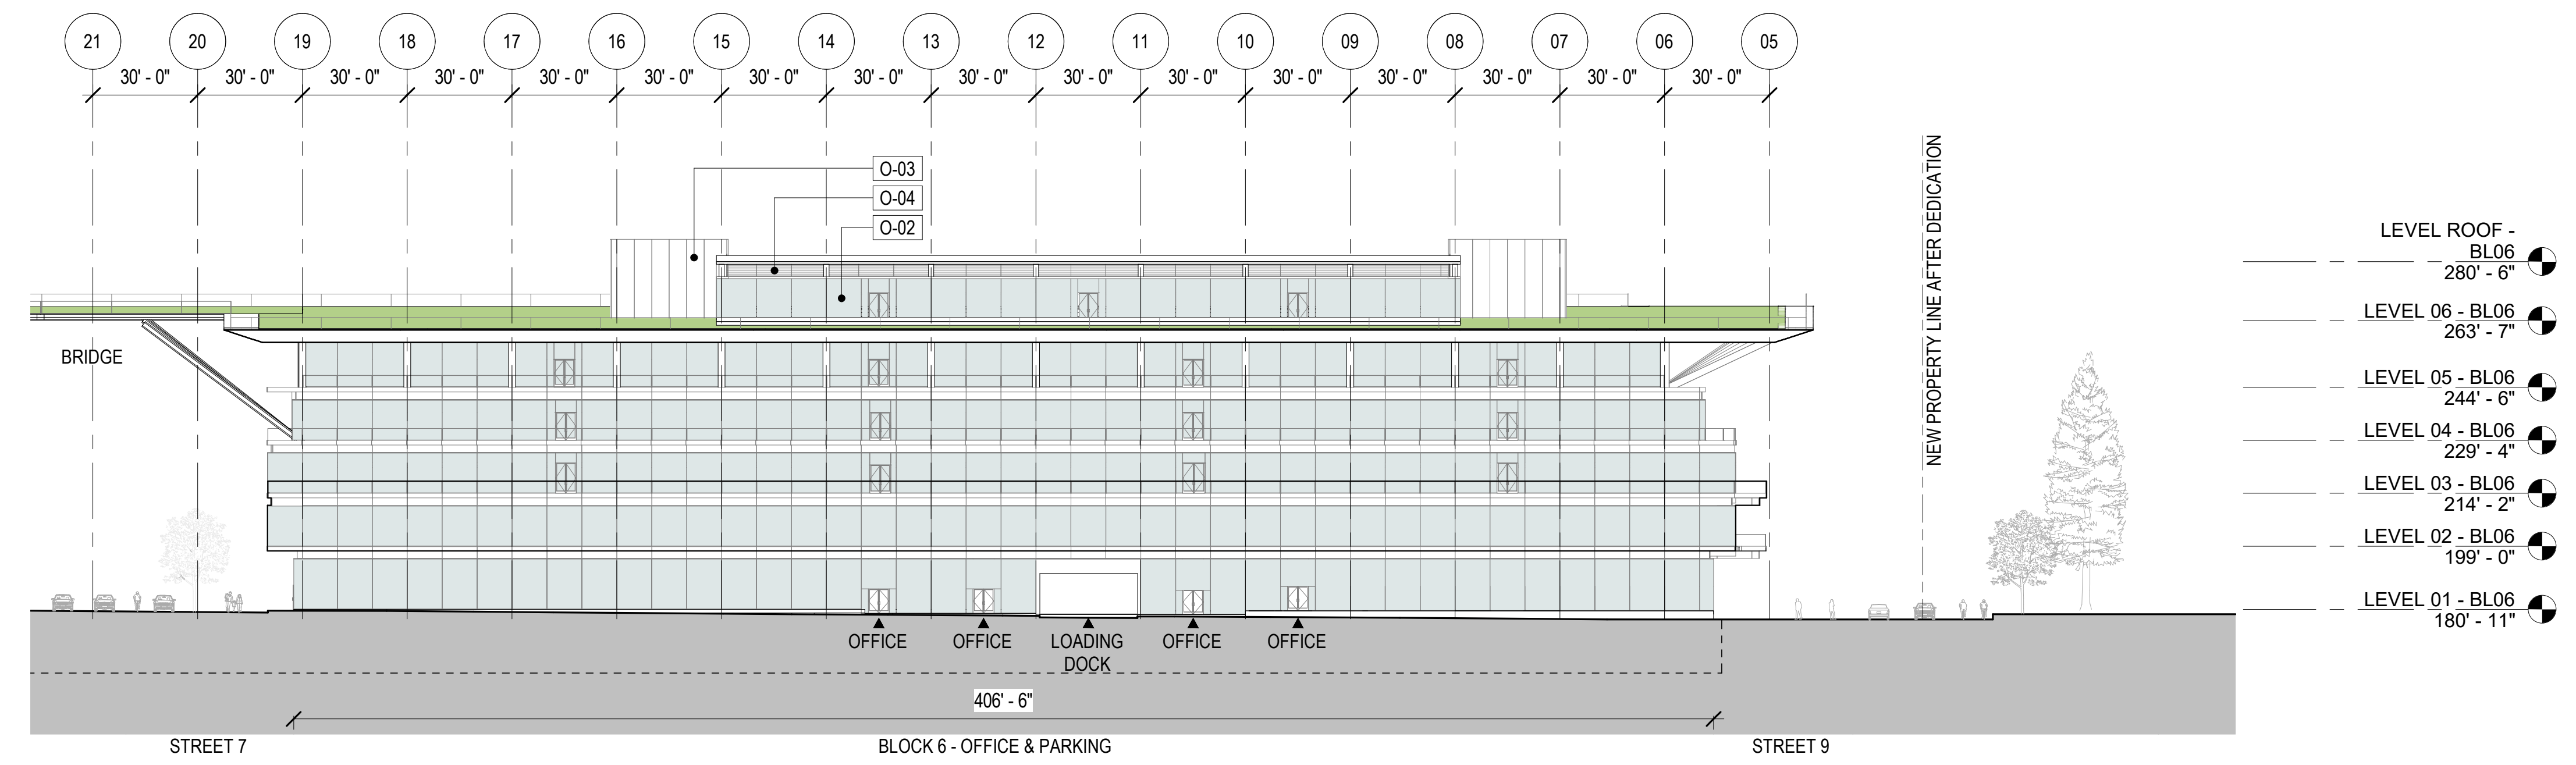

BLOCK 6 - BUILDING ELEVATION
1/32" = 1'-0"

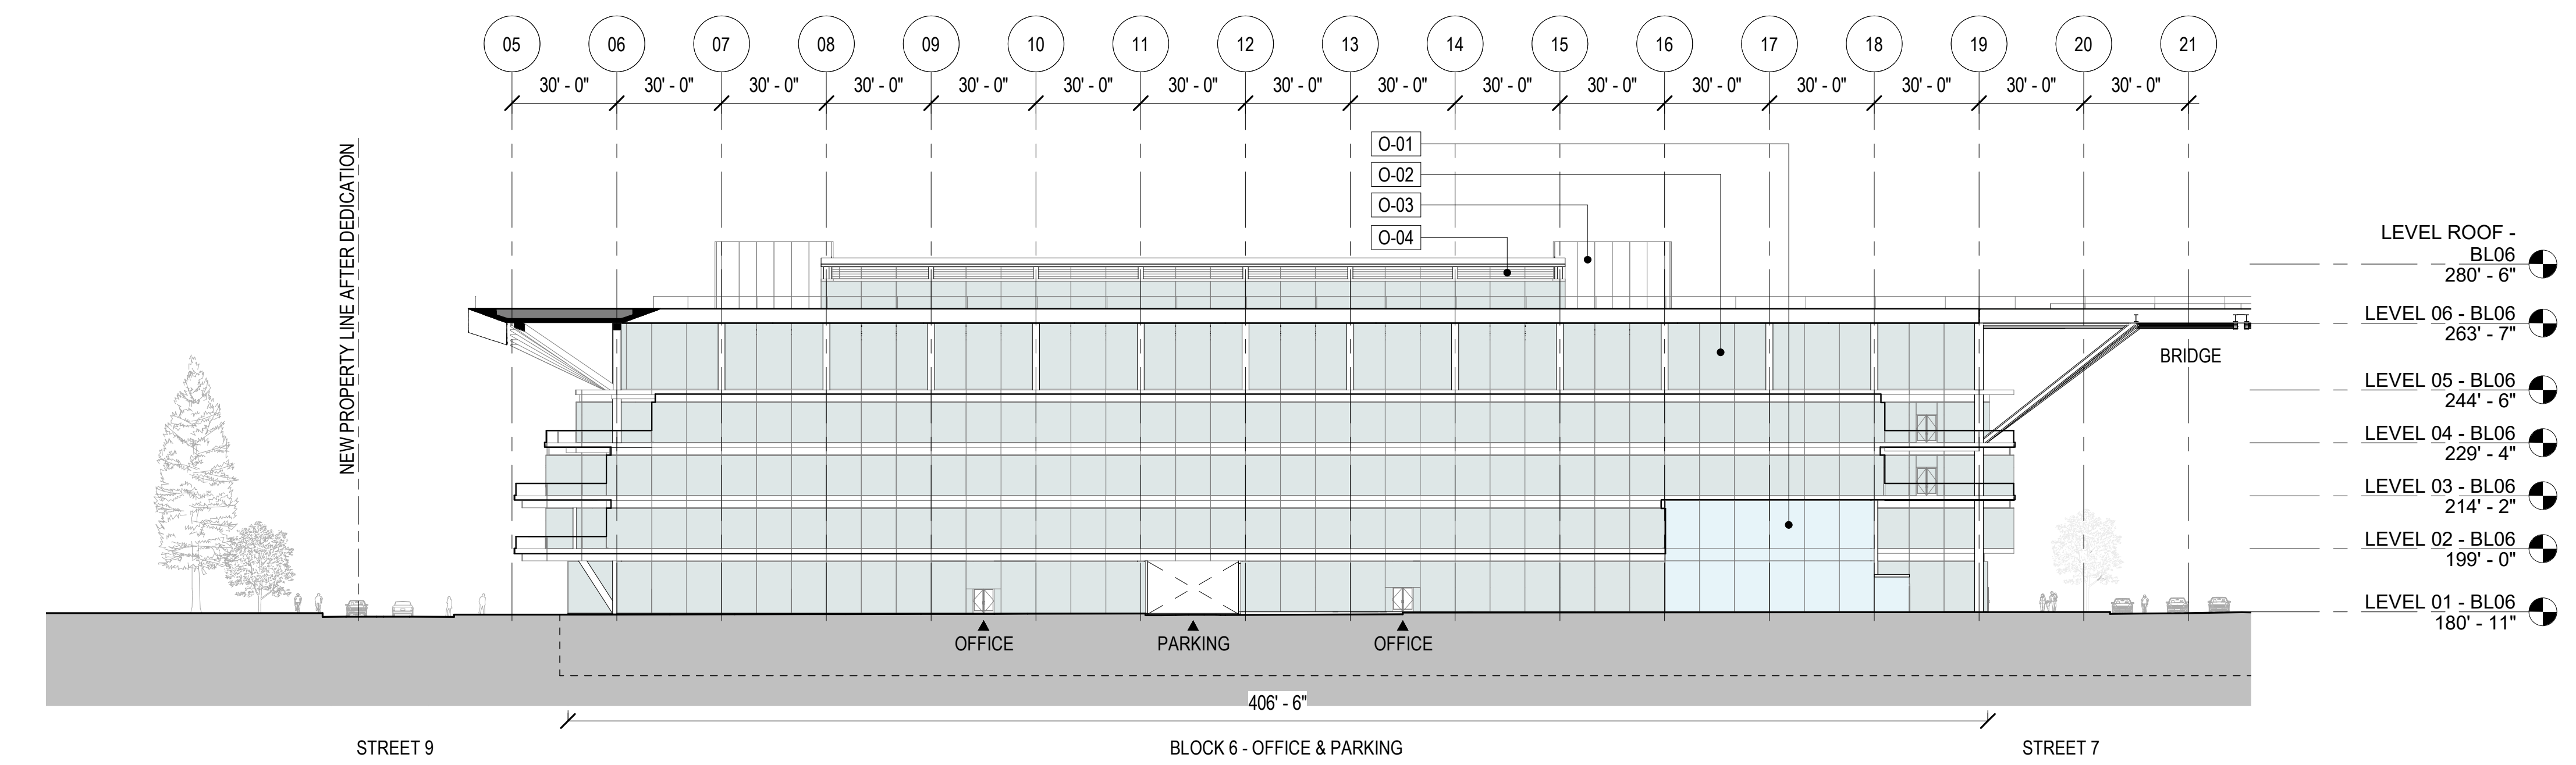

BLOCK 6 - BUILDING ELEVATION
1/32" = 1'-0"

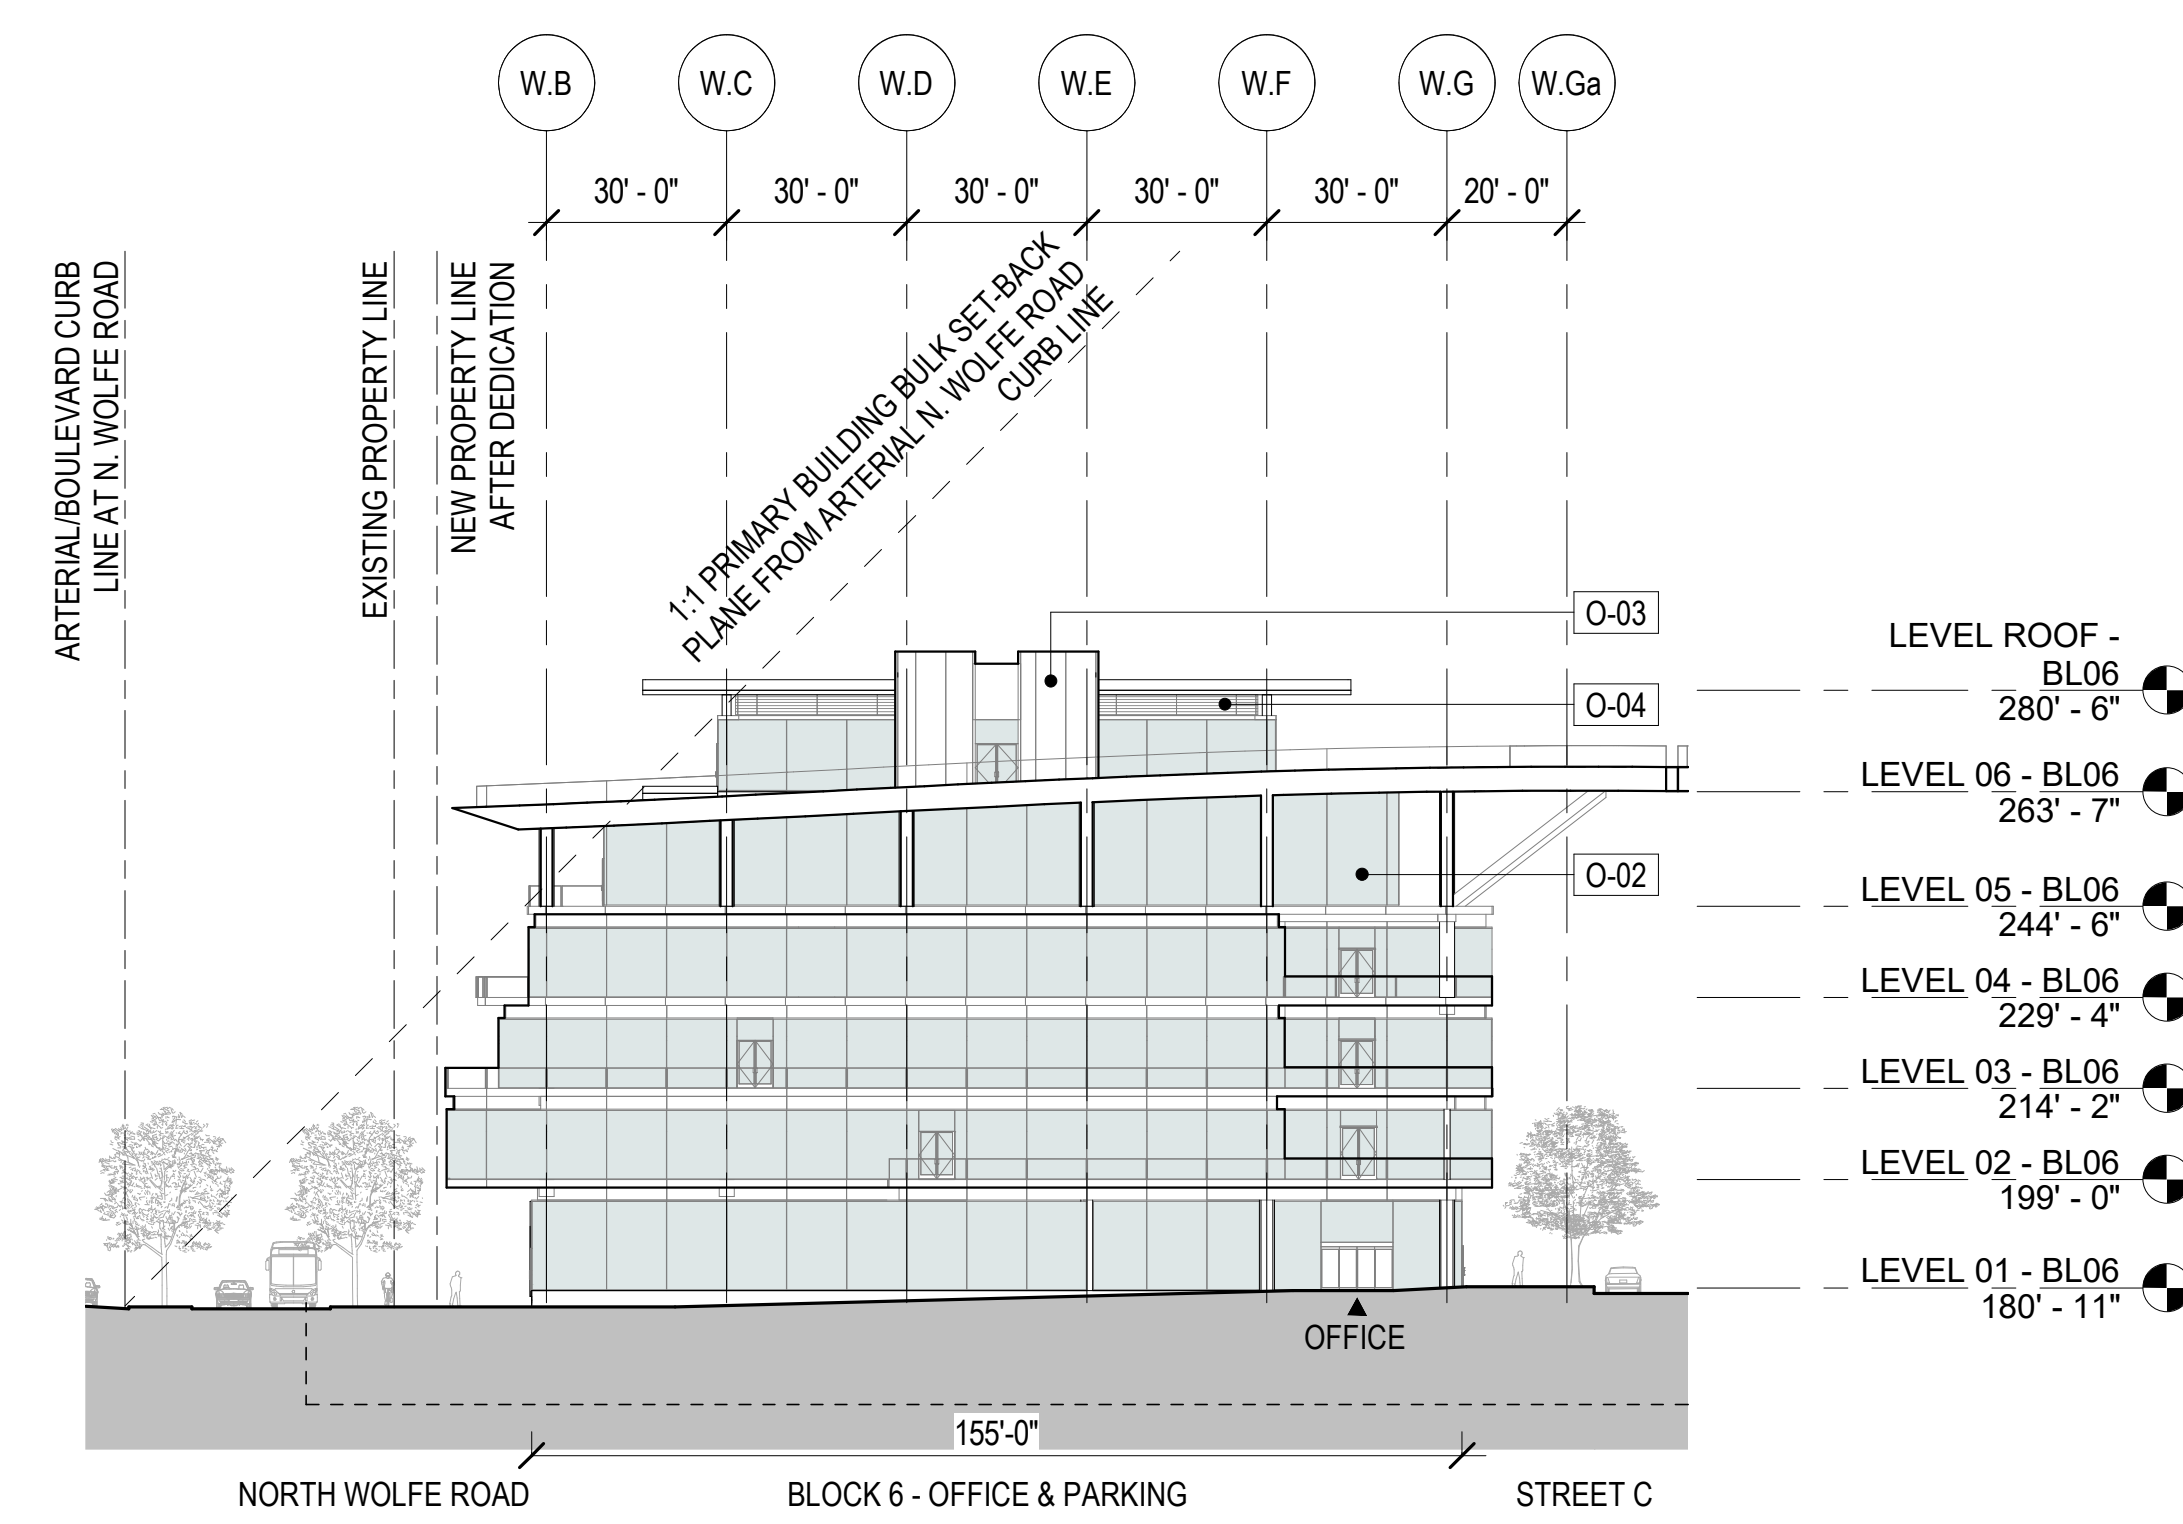

BLOCK 6 - BUILDING ELEVATION
1/32" = 1'-0"

WALL FINISH LEGEND - OFFICE BLOCKS


- O-01 STOREFRONT
- O-02 TRANSPARENT PANEL
- O-03 OPAQUE PANEL
- O-04 ARCHITECTURAL LOUVERS (MEP SCREENING)

REFER TO P-0862 FOR FURTHER INFORMATION


WALL FINISH LEGEND - RESIDENTIAL BLOCKS

- R-01 STOREFRONT
- R-02 TRANSPARENT PANEL
- R-03 SLIDING SCREENS
- R-04 "WOOD" LOOK OPAQUE PANEL
- R-05 SLIDING, SWING, AND FOLDING DOORS
- R-06 WINDOW WALL
- R-07 ARCHITECTURAL LOUVERS (MEP SCREENING)
- R-08 STONE CLADDING
- R-09 METAL PANEL CLADDING

REFER TO P-0861 FOR FURTHER INFORMATION

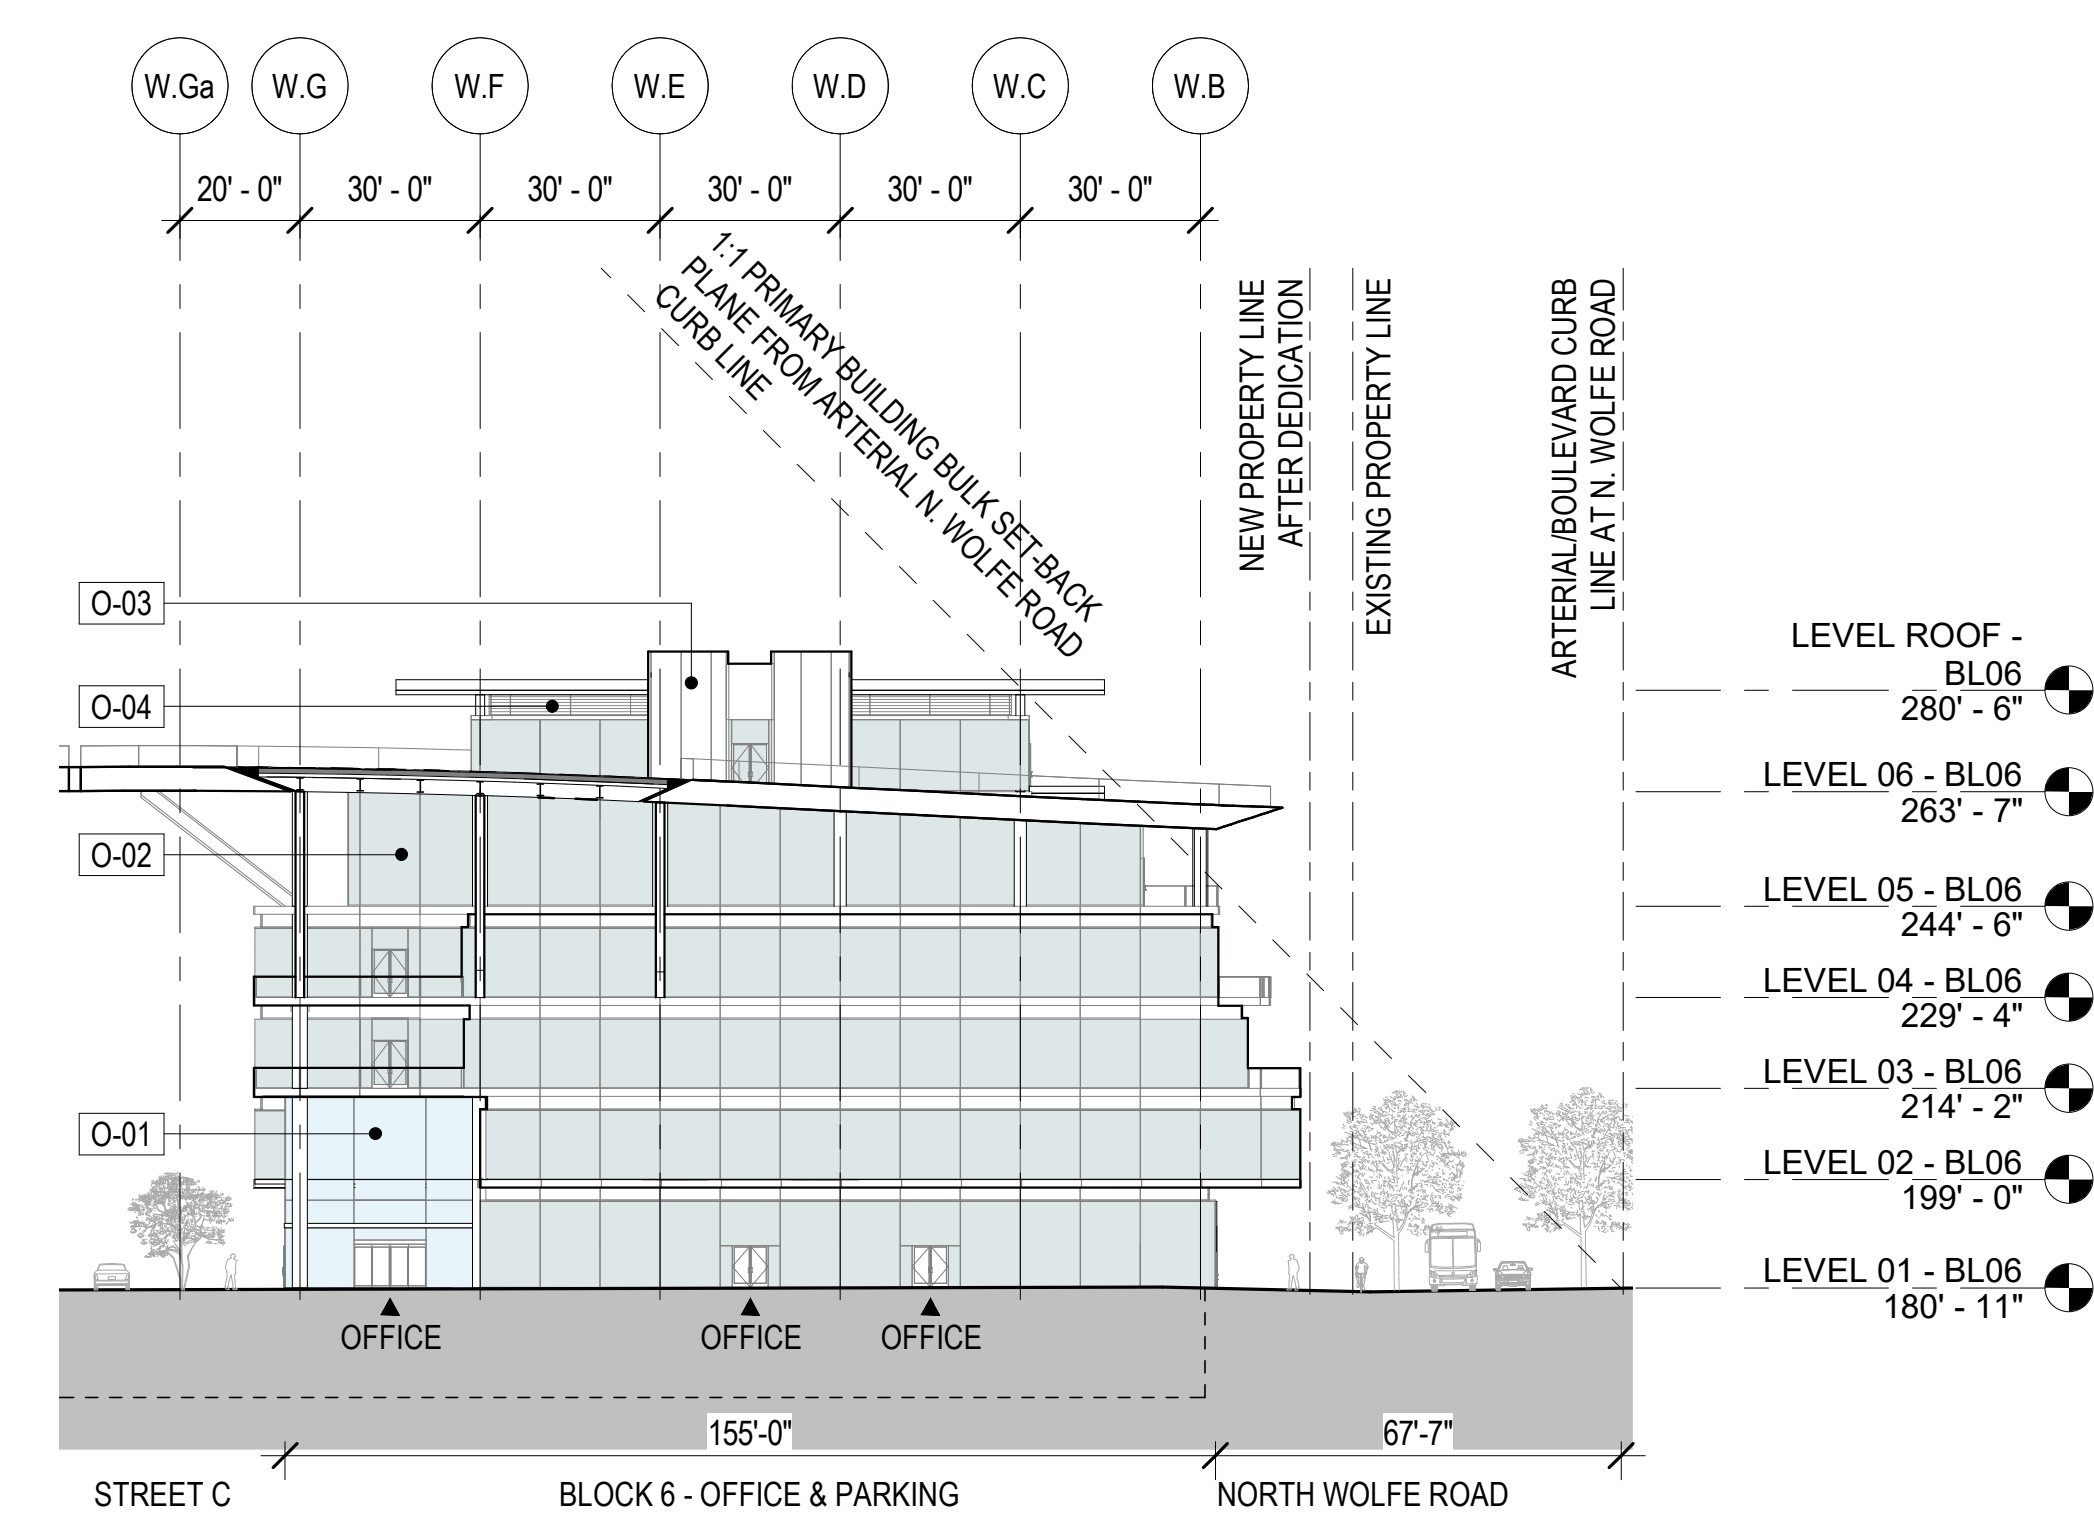

BLOCK 6 - BUILDING ELEVATION
1/32" = 1'-0"

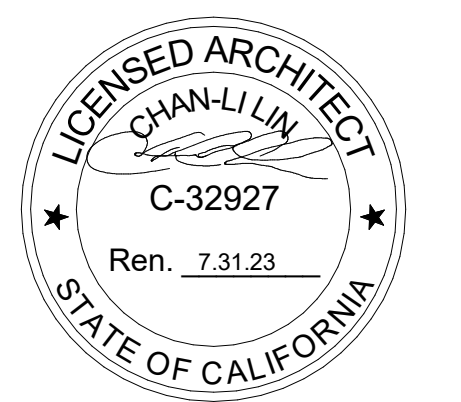


NOT FOR CONSTRUCTION

DISCLAIMER
THE ARCHITECT / ENGINEER SHALL HAVE NO RESPONSIBILITY FOR ANY LIABILITY, LOSS, COST, DAMAGE OR EXPENSE ARISING FROM OR RELATING TO ANY USE OF THIS DOCUMENT FOR ANY PURPOSE OTHER THAN ITS INTENDED PURPOSE ON THIS PROJECT. THIS DOCUMENT IS TO BE CONSIDERED IN CONJUNCTION WITH ALL RELATED DOCUMENTATION. ANY DISCREPANCIES IDENTIFIED IN THIS DOCUMENT MUST BE REPORTED IMMEDIATELY TO THE ARCHITECT BEFORE PROCEEDING. CONTRACTORS MUST VERIFY ALL DIMENSIONS PRIOR TO PROCEEDING WITH ANY WORK. ONLY FIGURED DIMENSIONS ARE TO BE USED FOR VERIFICATION.

SB-35 MODIFICATION APPLICATION

REV	DESCRIPTION	DATE
REV-0	SB-35 APPLICATION - REVISION	08/06/2018
REV-1	SB-35 APPLICATION - CONFORM SET	09/15/2018
REV-2	SB-35 MODIFICATION APPLICATION	02/23/2022

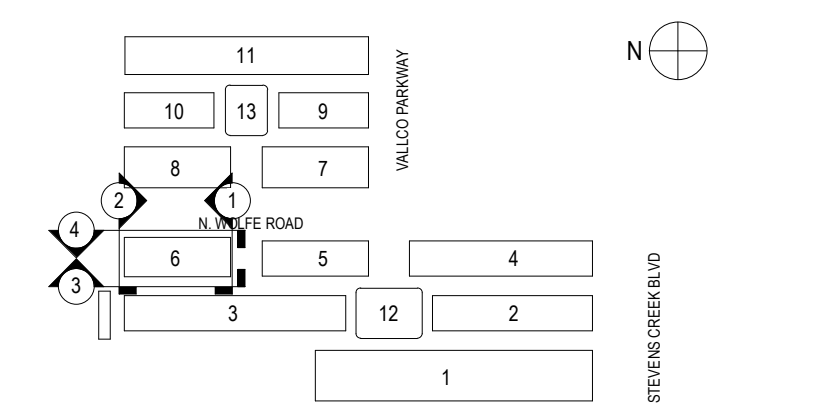

ARCHITECTS PROJECT NUMBER 708.012

IF THIS DRAWING IS NOT 36"x48" IT IS A REDUCED PRINT. REFER TO GRAPHIC SCALE.



SCALE: AS NOTED

ENLARGED BUILDING ELEVATIONS - BLOCK 6

SHEET TITLE
P-0825.06