



ALUMINUM PANEL COLORS



LAMINATED GLASS W/ LOW E COATING



TEMPERED GLASS



INSULATED GLASS WITH LOW -E COATING



GRANITE



SIDING CLADDING COMPOSITE W/ BIRCH WOOD SUBSTITUTE (METSYS)



WOOD DECKING



# THE RISE

OWNER: UNILCO PROPERTY OWNER LLC  
 900 PASEO DEL MAR, PASADENA, CA 91106  
 T: 626-944-1538

ARCHITECTURE: RAFAEL VINCELY ARCHITECTS  
 20 HANCOCK STREET, NEW YORK, NY 10013  
 T: 212-694-8880

ARCHITECTURE: RAFAEL VINCELY ARCHITECTS  
 1023 N. HOLLYE ROAD, ESPERANZA, CA 95024  
 T: 408-837-7300

LANDSCAPE ARCHITECTURE: CUN PARTNERSHIP LTD  
 190 S. INDEPENDENCE MALL, SUITE 1102 PHILADELPHIA, PA 19106  
 T: 215-440-3535

CIVIL, SANITARY ENGINEERS SURVEYORS PLANNERS, INC.  
 1700 S. WINCHESTER BLVD, SUITE 200, CARPENTERS, CA 90009  
 T: 408-538-0902

TRANSPORTATION ENGINEERING: ARUP NORTH AMERICA LTD  
 860 MISSION STREET, SUITE 100, SAN FRANCISCO, CA 94103  
 T: 415-967-9440

LIGHTING: ONE LUX STUDIO  
 100 WEST 20TH STREET, 10TH FLOOR, NEW YORK, NY 10011  
 T: 212-201-6700

GEORGE: EA FT  
 1817 JPA BLVD, SUITE 1000, PHILADELPHIA, PA 19103  
 T: 215-961-1980

PARKING ENGINEERING: WATRY DESIGN, INC.  
 2008 GARDEN PLACE, SUITE 300, SAN JOSE, CA 95119  
 T: 408-350-7000


WASTE MANAGEMENT: CRI-LITTLE INTERNATIONAL  
 535 NORTH BRAND BLVD, STE 710 GLENDALE, CA 91201  
 T: 626-441-7700

**NOT FOR CONSTRUCTION**

DISCLAIMER  
 THE ARCHITECT / ENGINEER SHALL HAVE NO RESPONSIBILITY FOR ANY LIABILITY, LOSS, COST, DAMAGE OR EXPENSE ARISING FROM OR RELATING TO ANY USE OF THIS DOCUMENT FOR ANY PURPOSE OTHER THAN ITS INTENDED PURPOSE ON THIS PROJECT. THIS DOCUMENT IS TO BE CONSIDERED IN CONJUNCTION WITH ALL RELATED DOCUMENTATION. ANY DISCREPANCIES IDENTIFIED IN THIS DOCUMENT MUST BE REPORTED IMMEDIATELY TO THE ARCHITECT BEFORE PROCEEDING. CONTRACTORS MUST VERIFY ALL DIMENSIONS PRIOR TO PROCEEDING WITH ANY WORK. ONLY FIGURED DIMENSIONS ARE TO BE USED FOR VERIFICATION.

**SB-35 DEVELOPMENT APPLICATION**


REV.	DESCRIPTION	DATE
REV-0	SB-35 APPLICATION REVISIONS	08/22/2018

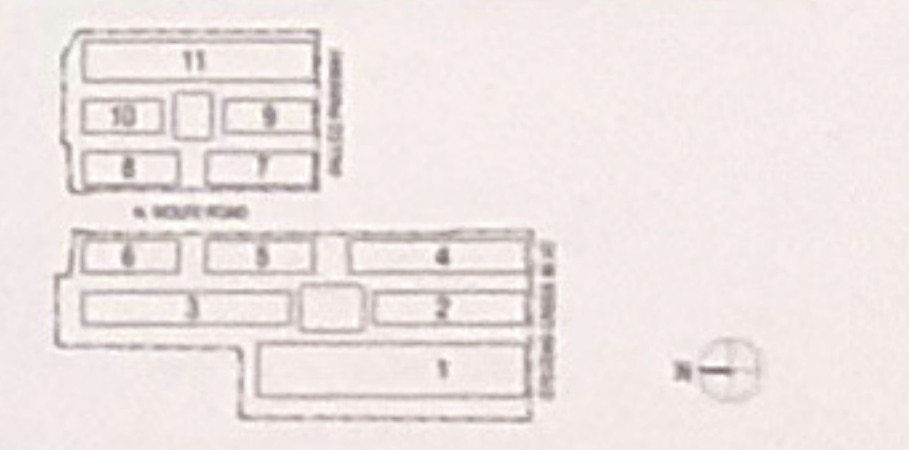

KEY PLAN AND NORTH ARROW  
 ARCHITECT'S PROJECT NUMBER: 708011

PROJECT PHASE: SB-35 DEVELOPMENT APPLICATION

IF THIS DRAWING IS NOT 30"x42" IT IS A REDUCED PRINT. REFER TO GRAPHIC SCALE.

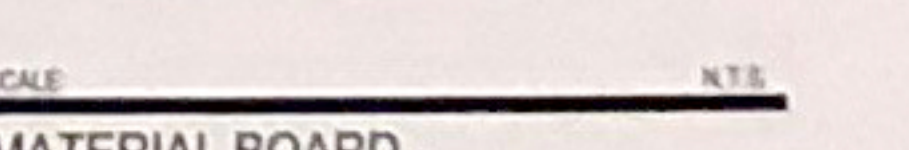

SCALE: N.T.S.  
**MATERIAL BOARD - RETAIL**

SHEET TITLE

**P-0861.03**