


LEGEND

- RESIDENTIAL PARKING STALL
- SHARED COMMERCIAL PARKING STALL
- ADA PARKING STALL
- ADA VAN PARKING STALL
- EV PARKING STALL

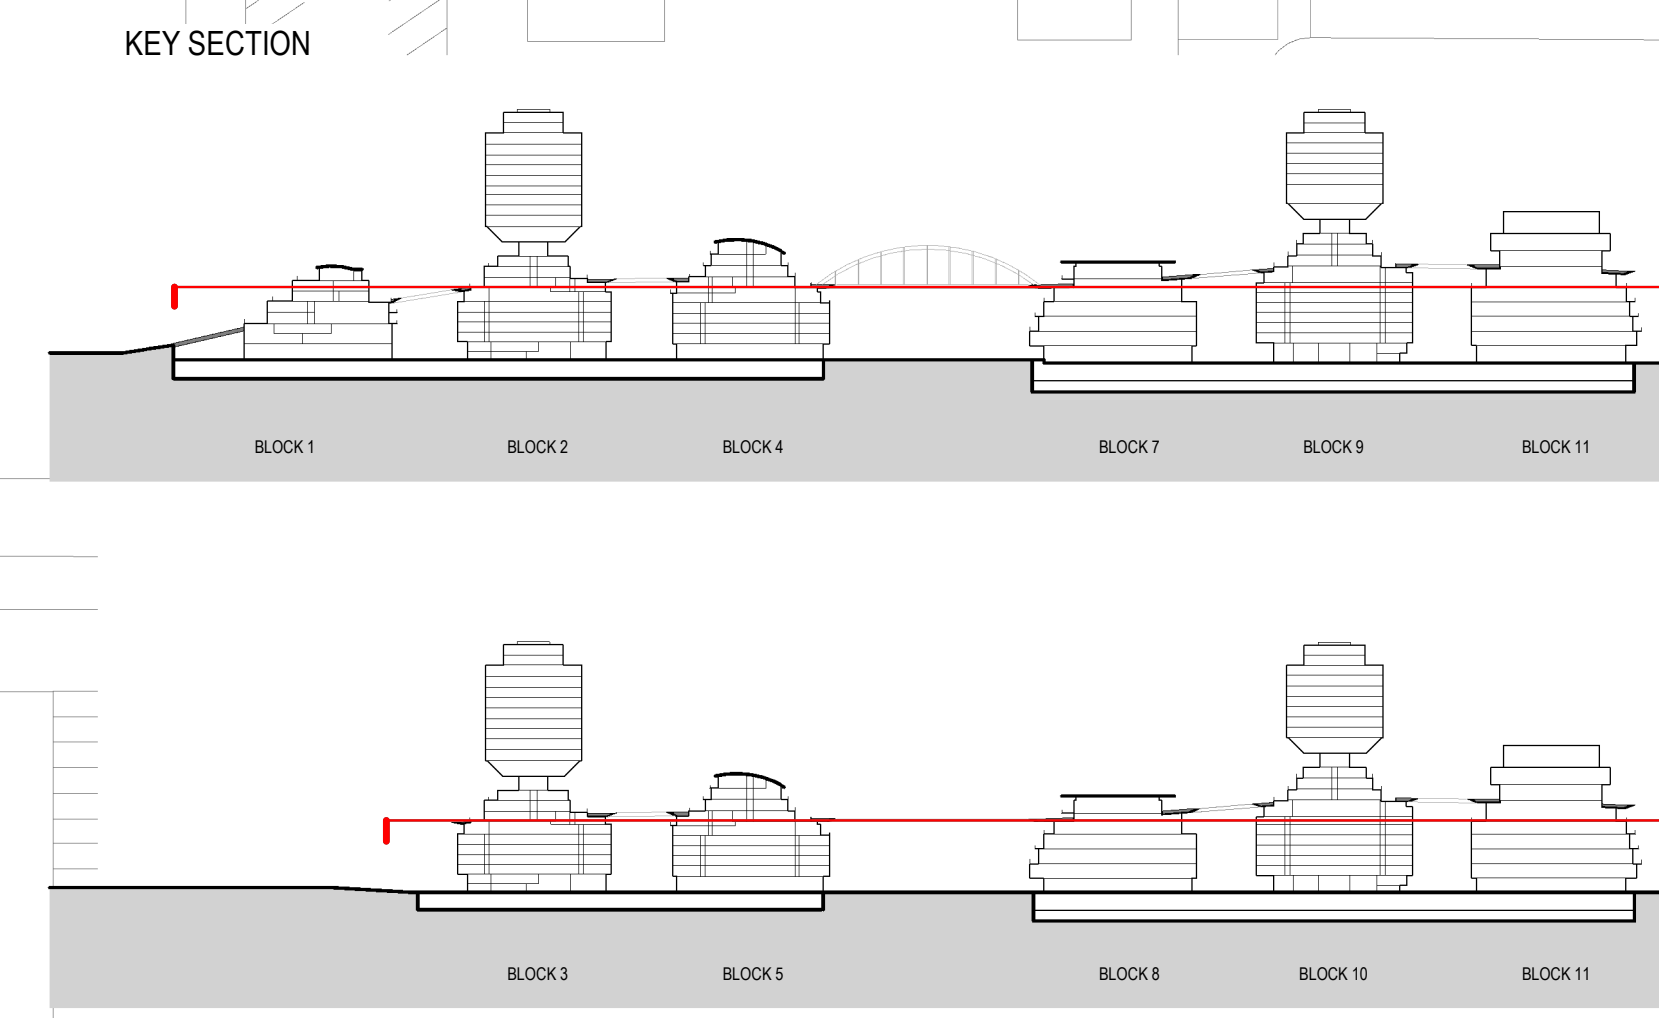

Street Level	Block 1	Block 2	Block 3	Block 4	Block 5	Block 6	Block 7	Block 8	Block 9	Block 10	Block 11	TOTAL
Regular	11	21	18	12	10	9	13	10	4	7	22	151
ADA	-	-	-	-	-	-	-	-	-	-	-	-
ADA Van	-	-	-	-	-	-	-	-	-	-	-	-
EV	-	-	-	-	-	-	-	-	-	-	-	-
Total	11	21	18	12	10	9	13	10	4	7	22	151

Total Shared Commercial in Buildings	Block 1	Block 2	Block 3	Block 4	Block 5	Block 6	Block 7	Block 8	Block 9	Block 10	Block 11	TOTAL
Regular	36	-	-	-	-	-	-	-	-	-	-	36
ADA	1	-	-	-	-	-	-	-	-	-	-	1
ADA Van	1	-	-	-	-	-	-	-	-	-	-	1
EV	5	-	-	-	-	-	-	-	-	-	-	5
Total	43	-	-	-	-	-	-	-	-	-	-	43

Total Residential in Buildings	Block 1	Block 2	Block 3	Block 4	Block 5	Block 6	Block 7	Block 8	Block 9	Block 10	Block 11	TOTAL
Regular	254	250	589	417	236	-	-	-	199	199	-	2,255
ADA	5	5	10	7	5	-	-	-	4	4	-	41
ADA Van	1	2	3	2	1	-	-	-	1	1	-	12
EV	13	86	39	39	13	-	-	-	11	11	-	182
Total	253	318	641	449	255	-	-	-	215	215	-	2,300

Level 1 (Shared Commercial)	Block 1	Block 2	Block 3	Block 4	Block 5	Block 6	Block 7	Block 8	Block 9	Block 10	Block 11	TOTAL
Regular	36	-	-	-	-	-	-	-	-	-	-	36
ADA	1	-	-	-	-	-	-	-	-	-	-	1
ADA Van	1	-	-	-	-	-	-	-	-	-	-	1
EV	5	-	-	-	-	-	-	-	-	-	-	5
Total	43	-	-	-	-	-	-	-	-	-	-	43

Level 2 (Residential)	Block 1	Block 2	Block 3	Block 4	Block 5	Block 6	Block 7	Block 8	Block 9	Block 10	Block 11	TOTAL
Regular	104	-	64	-	41	-	-	-	-	-	-	209
ADA	5	-	1	-	1	-	-	-	-	-	-	8
ADA Van	1	-	-	-	-	-	-	-	-	-	-	2
EV	13	-	1	-	1	-	-	-	-	-	-	16
Total	133	-	66	-	43	-	-	-	-	-	-	200

Level 3 (Residential)	Block 1	Block 2	Block 3	Block 4	Block 5	Block 6	Block 7	Block 8	Block 9	Block 10	Block 11	TOTAL
Regular	130	51	87	81	38	-	-	-	25	25	-	337
ADA	2	2	7	4	-	-	-	-	1	1	-	17
ADA Van	-	1	1	2	-	-	-	-	1	1	-	6
EV	11	15	13	9	-	-	-	-	6	6	-	64
Total	154	70	108	106	51	-	-	-	38	38	-	524

Level 4 (Residential)	Block 1	Block 2	Block 3	Block 4	Block 5	Block 6	Block 7	Block 8	Block 9	Block 10	Block 11	TOTAL
Regular	-	79	88	102	49	-	-	-	-	2	2	260
ADA	-	3	5	-	-	-	-	-	-	-	-	12
ADA Van	-	1	2	-	-	-	-	-	-	-	-	3
EV	-	5	15	10	4	-	-	-	-	3	3	43
Total	-	93	110	121	63	-	-	-	-	8	8	326


Level 5 (Residential)	Block 1	Block 2	Block 3	Block 4	Block 5	Block 6	Block 7	Block 8	Block 9	Block 10	Block 11	TOTAL
Regular	67	116	112	53	-	-	-	-	-	30	30	408
ADA	-	3	-	-	-	-	-	-	-	-	-	3
ADA Van	-	3	-	-	-	-	-	-	-	-	-	3
EV	-	3	11	53	-	-	-	-	-	30	30	107
Total	67	122	112	53	-	-	-	-	-	60	60	521

Level 6 (Residential)	Block 1	Block 2	Block 3	Block 4	Block 5	Block 6	Block 7	Block 8	Block 9	Block 10	Block 11	TOTAL
Regular	71	125	117	55	-	-	-	-	-	32	32	432
ADA	-	-	-	-	-	-	-	-	-	-	-	-
ADA Van	-	-	-	-	-	-	-	-	-	-	-	-
EV	-	-	-	-	-	-	-	-	-	-	-	-
Total	71	125	117	55	-	-	-	-	-	32	32	432

Level 7 (Residential)	Block 1	Block 2	Block 3	Block 4	Block 5	Block 6	Block 7	Block 8	Block 9	Block 10	Block 11	TOTAL
Regular	-	-	-	-	-	-	-	-	-	-	-	-
ADA	-	-	-	-	-	-	-	-	-	-	-	-
ADA Van	-	-	-	-	-	-	-	-	-	-	-	-
EV	-	-	-	-	-	-	-	-	-	-	-	-
Total	-	-	-	-	-	-	-	-	-	-	-	-

Level 8 (Residential)	Block 1	Block 2	Block 3	Block 4	Block 5	Block 6	Block 7	Block 8	Block 9	Block 10	Block 11	TOTAL
Regular	-	-	-	-	-	-	-	-	-	-	-	-
ADA	-	-	-	-	-	-	-	-	-	-	-	-
ADA Van	-	-	-	-	-	-	-	-	-	-	-	-
EV	-	-	-	-	-	-	-	-	-	-	-	-
Total	-	-	-	-	-	-	-	-	-	-	-	-

Level 9 (Residential)	Block 1	Block 2	Block 3	Block 4	Block 5	Block 6	Block 7	Block 8	Block 9	Block 10	Block 11	TOTAL
Regular	-	-	-	-	-	-	-	-	-	-	-	-
ADA	-	-	-	-	-	-	-	-	-	-	-	-
ADA Van	-	-	-	-	-	-	-	-	-	-	-	-
EV	-	-	-	-	-	-	-	-	-	-	-	-
Total	-	-	-	-	-	-	-	-	-	-	-	-

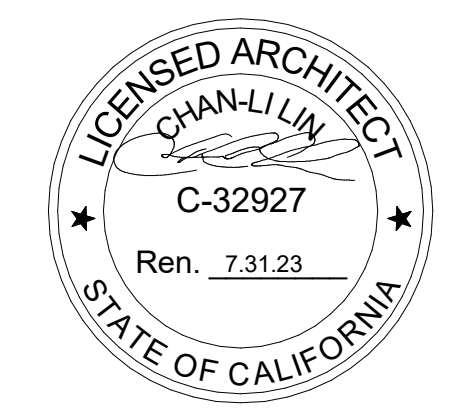


NOT FOR CONSTRUCTION

STAMP SIGNATURE

DISCLAIMER
THE ARCHITECT/ENGINEER SHALL HAVE NO RESPONSIBILITY FOR ANY LIABILITY, LOSS, COST, DAMAGE OR EXPENSE ARISING FROM OR RELATING TO ANY USE OF THIS DOCUMENT FOR ANY PURPOSE OTHER THAN ITS INTENDED PURPOSE ON THIS PROJECT. THIS DOCUMENT IS TO BE CONSIDERED IN CONJUNCTION WITH ALL RELATED DOCUMENTATION. ANY DISCREPANCIES IDENTIFIED IN THIS DOCUMENT MUST BE REPORTED IMMEDIATELY TO THE ARCHITECT BEFORE PROCEEDING. CONTRACTORS MUST VERIFY ALL DIMENSIONS PRIOR TO PROCEEDING WITH ANY WORK. ONLY FIGURED DIMENSIONS ARE TO BE USED FOR VERIFICATION.

SB-35 MODIFICATION APPLICATION

REV	DESCRIPTION	DATE
REV-0	SB-35 DEVELOPMENT APPLICATION	03/27/2018
REV-1	SB-35 APPLICATION - REVISION	07/31/2018
REV-2	SB-35 APPLICATION - CONFORM SET	09/15/2018
REV-3	SB-35 MODIFICATION APPLICATION	03/23/2022

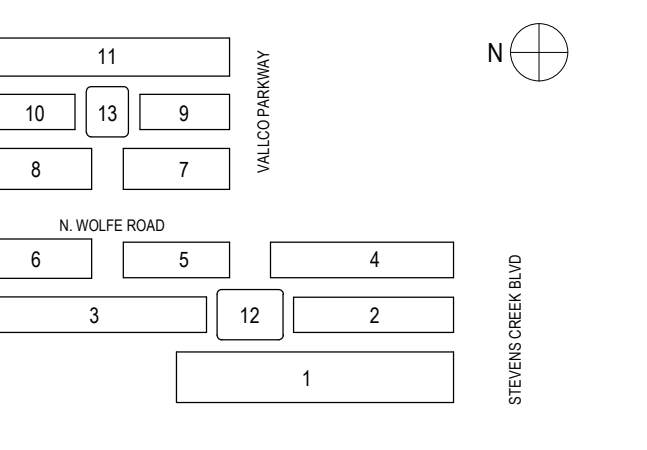

KEY PLAN AND NORTH ARROW

ARCHITECTS PROJECT NUMBER: 708.012

IF THIS DRAWING IS NOT 36"x48" IT IS A REDUCED PRINT. REFER TO GRAPHIC SCALE.

SCALE: 1/8"=1'-0"

PARKING PLAN - FF ELEVATION @ 253'-5"