



OWNER - VALLCO PROPERTY OWNER LLC
 965 PAGE MILL ROAD, PALO ALTO, CA 94304
 T. 650-344-1500
 ARCHITECTURE - RAFAEL VINYOL ARCHITECTS
 50 VANDAM STREET, NEW YORK, NY 10013
 T. 212-924-5000
 ARCHITECTURE - RAFAEL VINYOL ARCHITECTS
 1033 N. WOLFE ROAD, CUPERTINO CA 95014
 T. 408-627-7000
 LANDSCAPE ARCHITECTURE - OLIN PARTNERSHIP LTD.
 150 S. INDEPENDENCE MALL, W. SUITE 1120, PHILADELPHIA, PA 19106
 T. 215-440-0000
 CIVIL - SANDS CIVIL ENGINEERS SURVEYORS PLANNERS, INC.
 1700 S. WINCHESTER BLVD, SUITE 200, CAMPBELL, CA 95008
 T. 408-836-0500
 TRANSPORTATION ENGINEERING - ARUP NORTH AMERICA, LTD.
 560 MISSION STREET SUITE 700 SAN FRANCISCO CA 94105
 T. 415-997-9445
 LIGHTING - ONE LUX STUDIO
 1817 JFK BLVD, SUITE 1665, PHILADELPHIA, PA 19103
 T. 215-961-1950
 SIGNAGE - EXIT
 1817 JFK BLVD, SUITE 1665, PHILADELPHIA, PA 19103
 T. 215-961-1950
 PARKING ENGINEERING - WATRY DESIGN, INC.
 2096 GATEWAY PLACE, SUITE 550, SAN JOSE, CA 95110
 T. 408-392-7200
 WASTE MANAGEMENT - CIN-LITTLE INTERNATIONAL
 535 NORTH BRAN BLVD, STE 710 GLENDALE, CA 92103
 T. 825-444-7700


Fiber Rolls SE-5

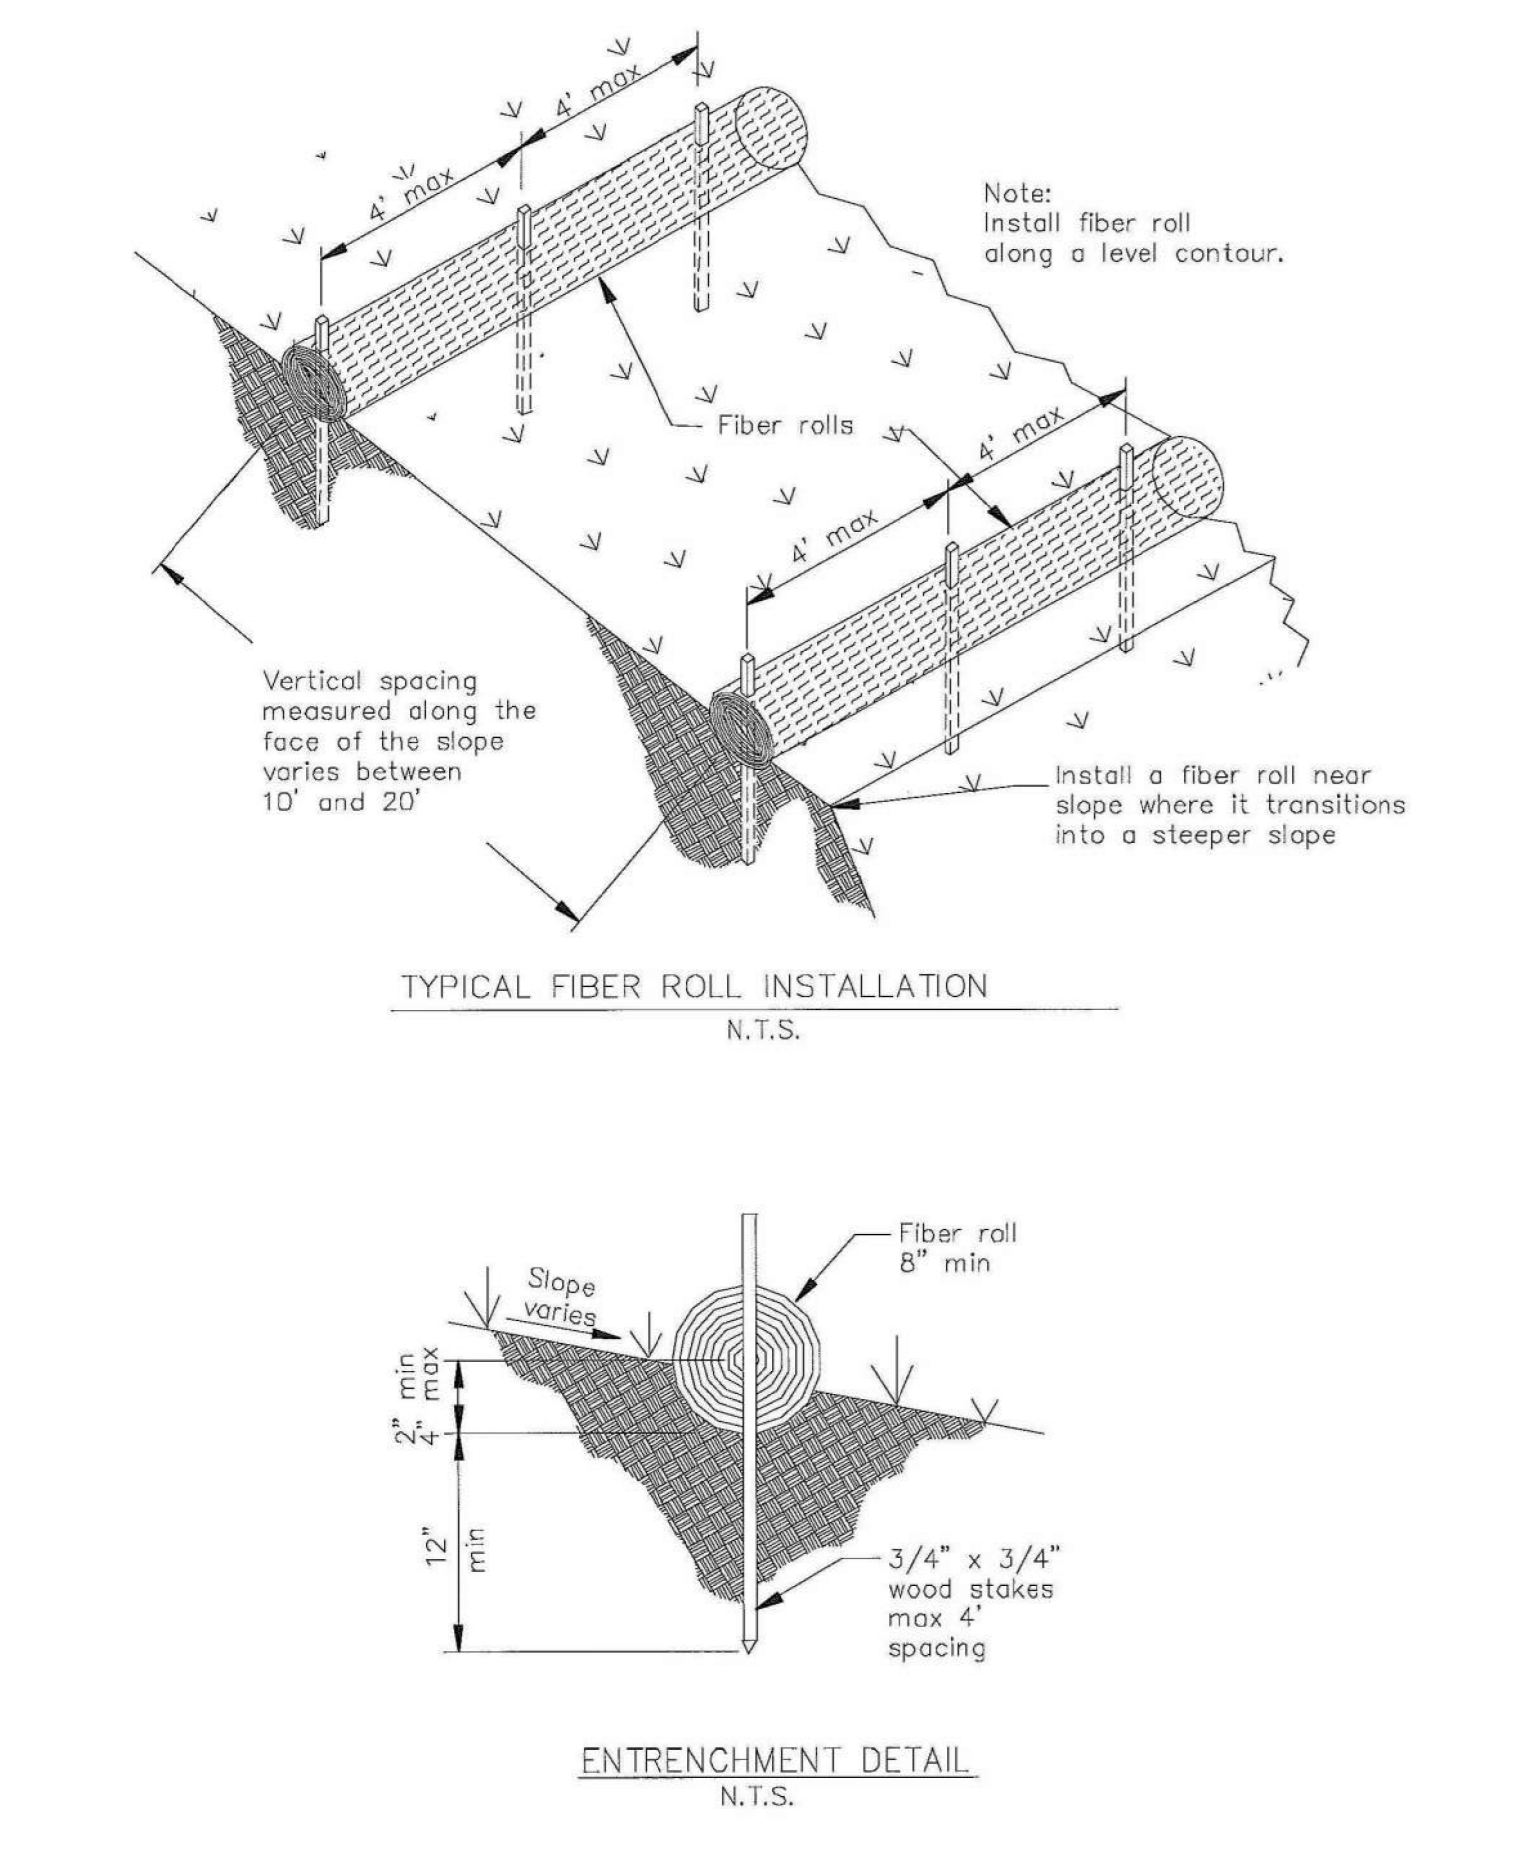


Storm Drain Inlet Protection SE-10

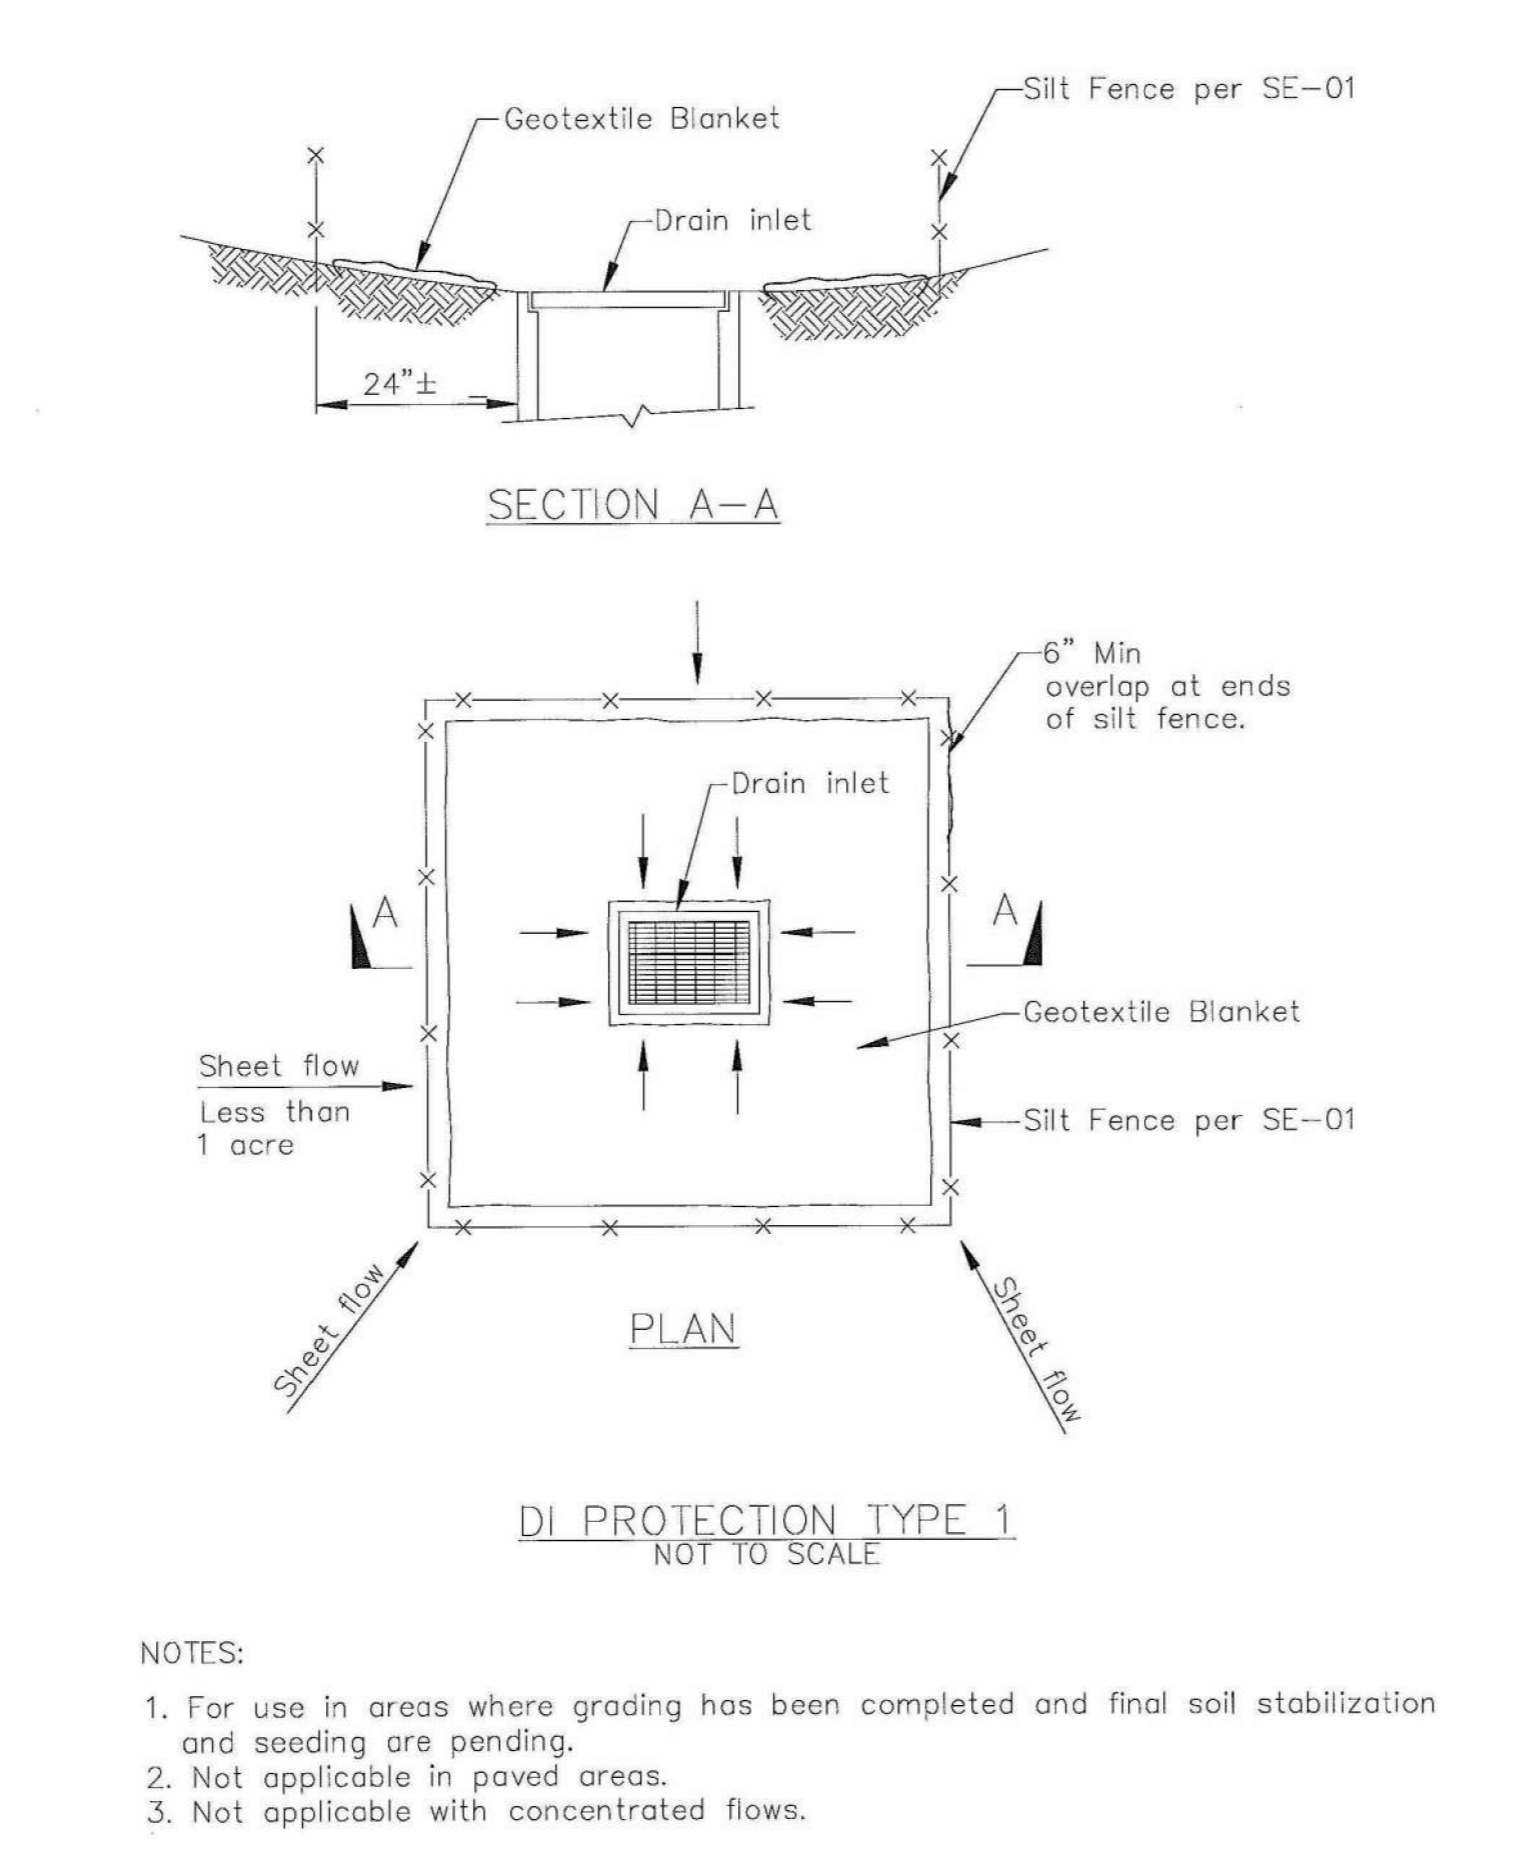


SE-10 Storm Drain Inlet Protection

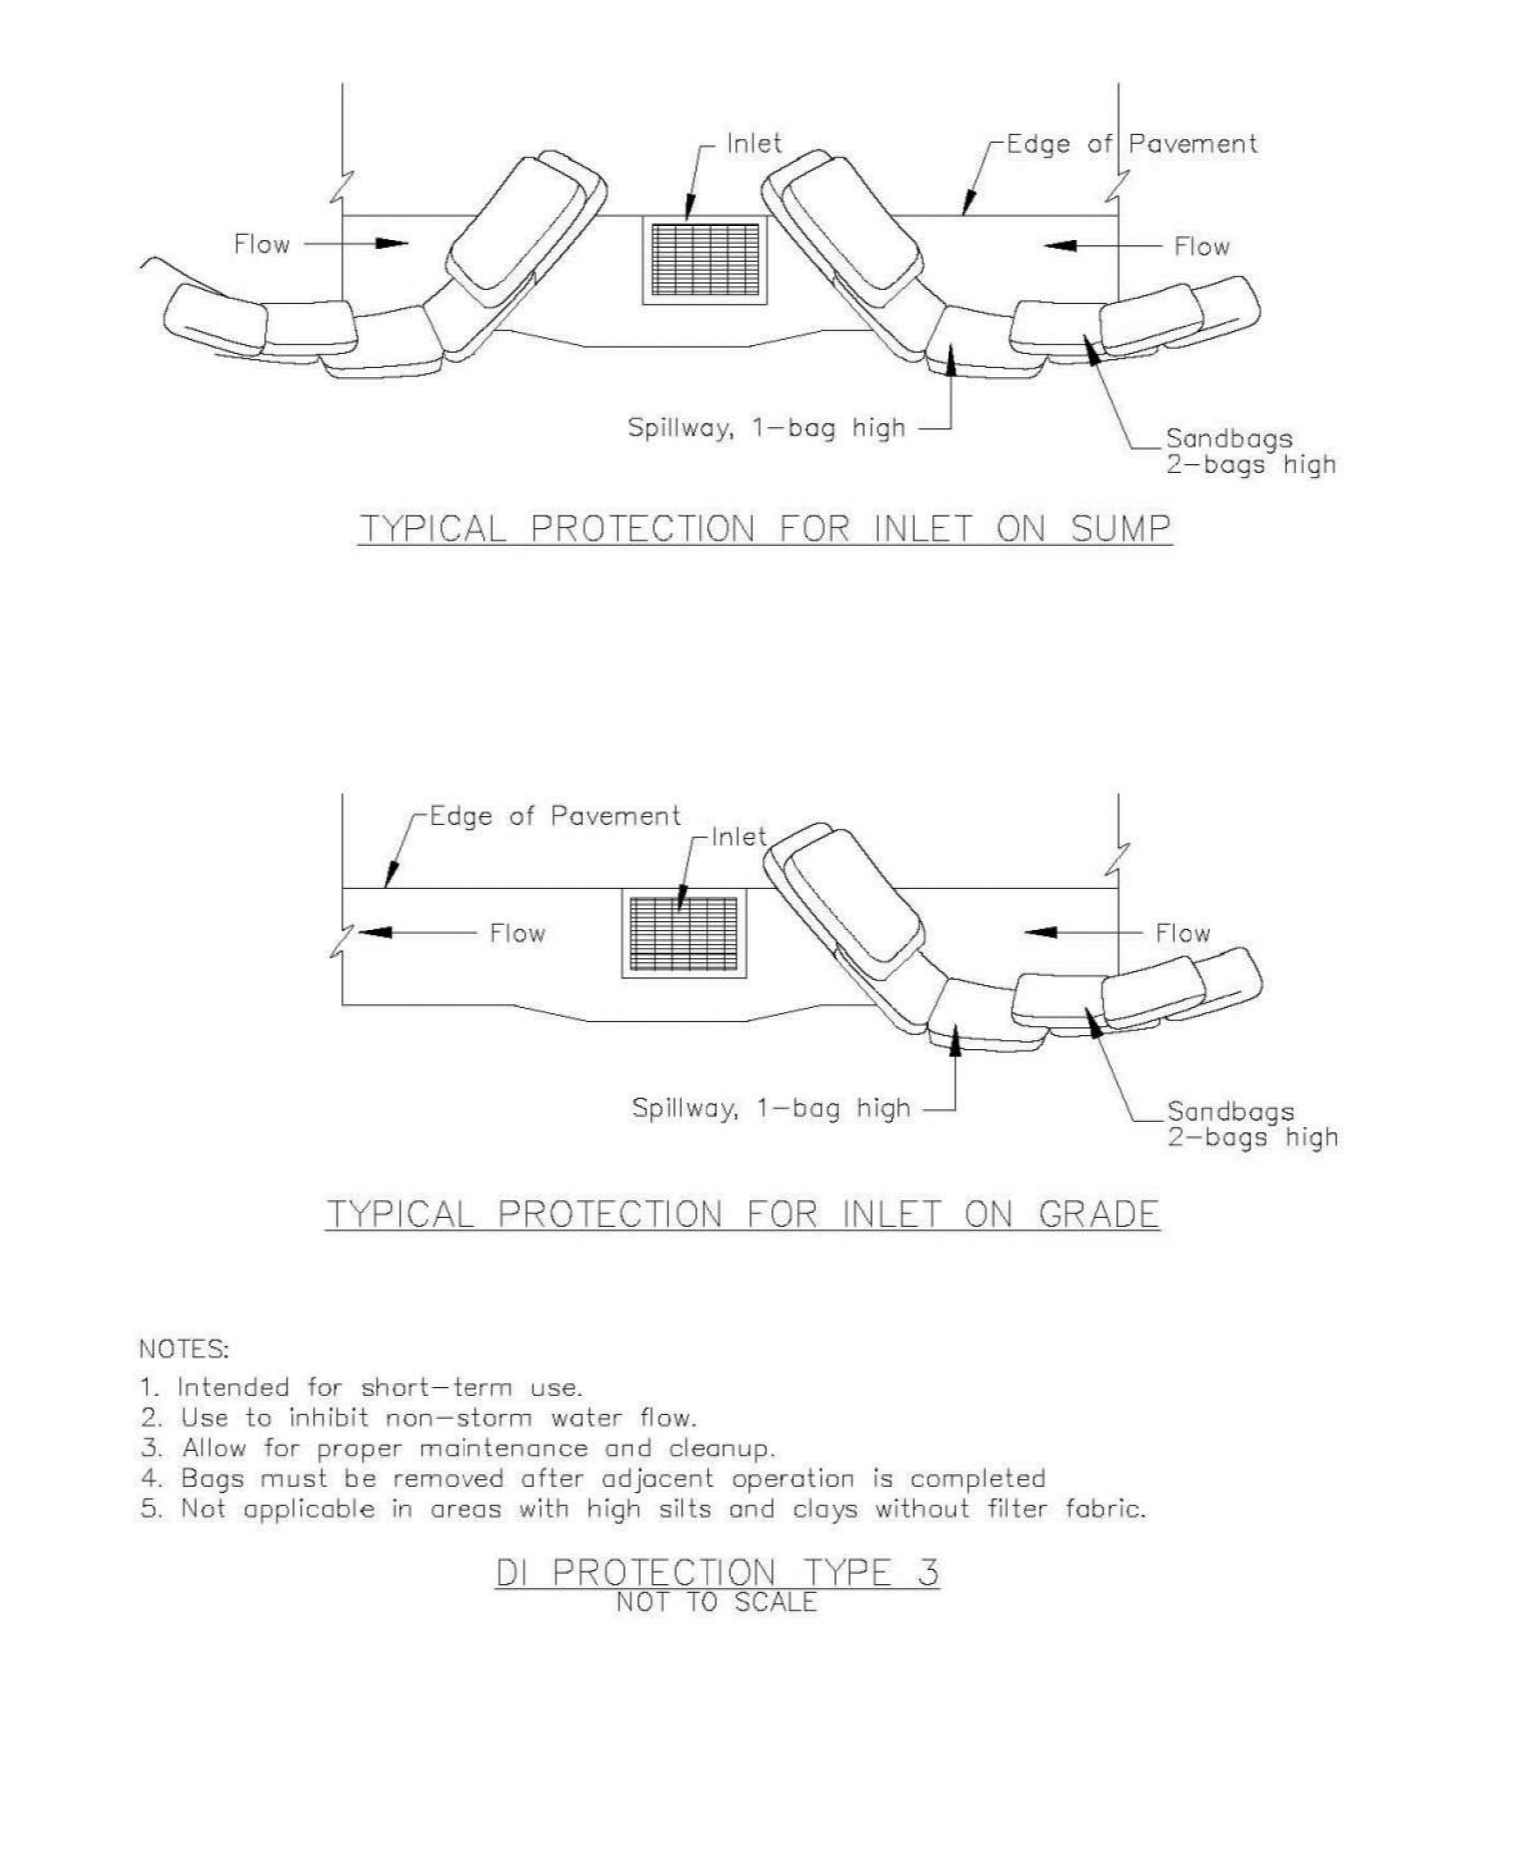

Stabilized Construction Entrance/Exit TC-1

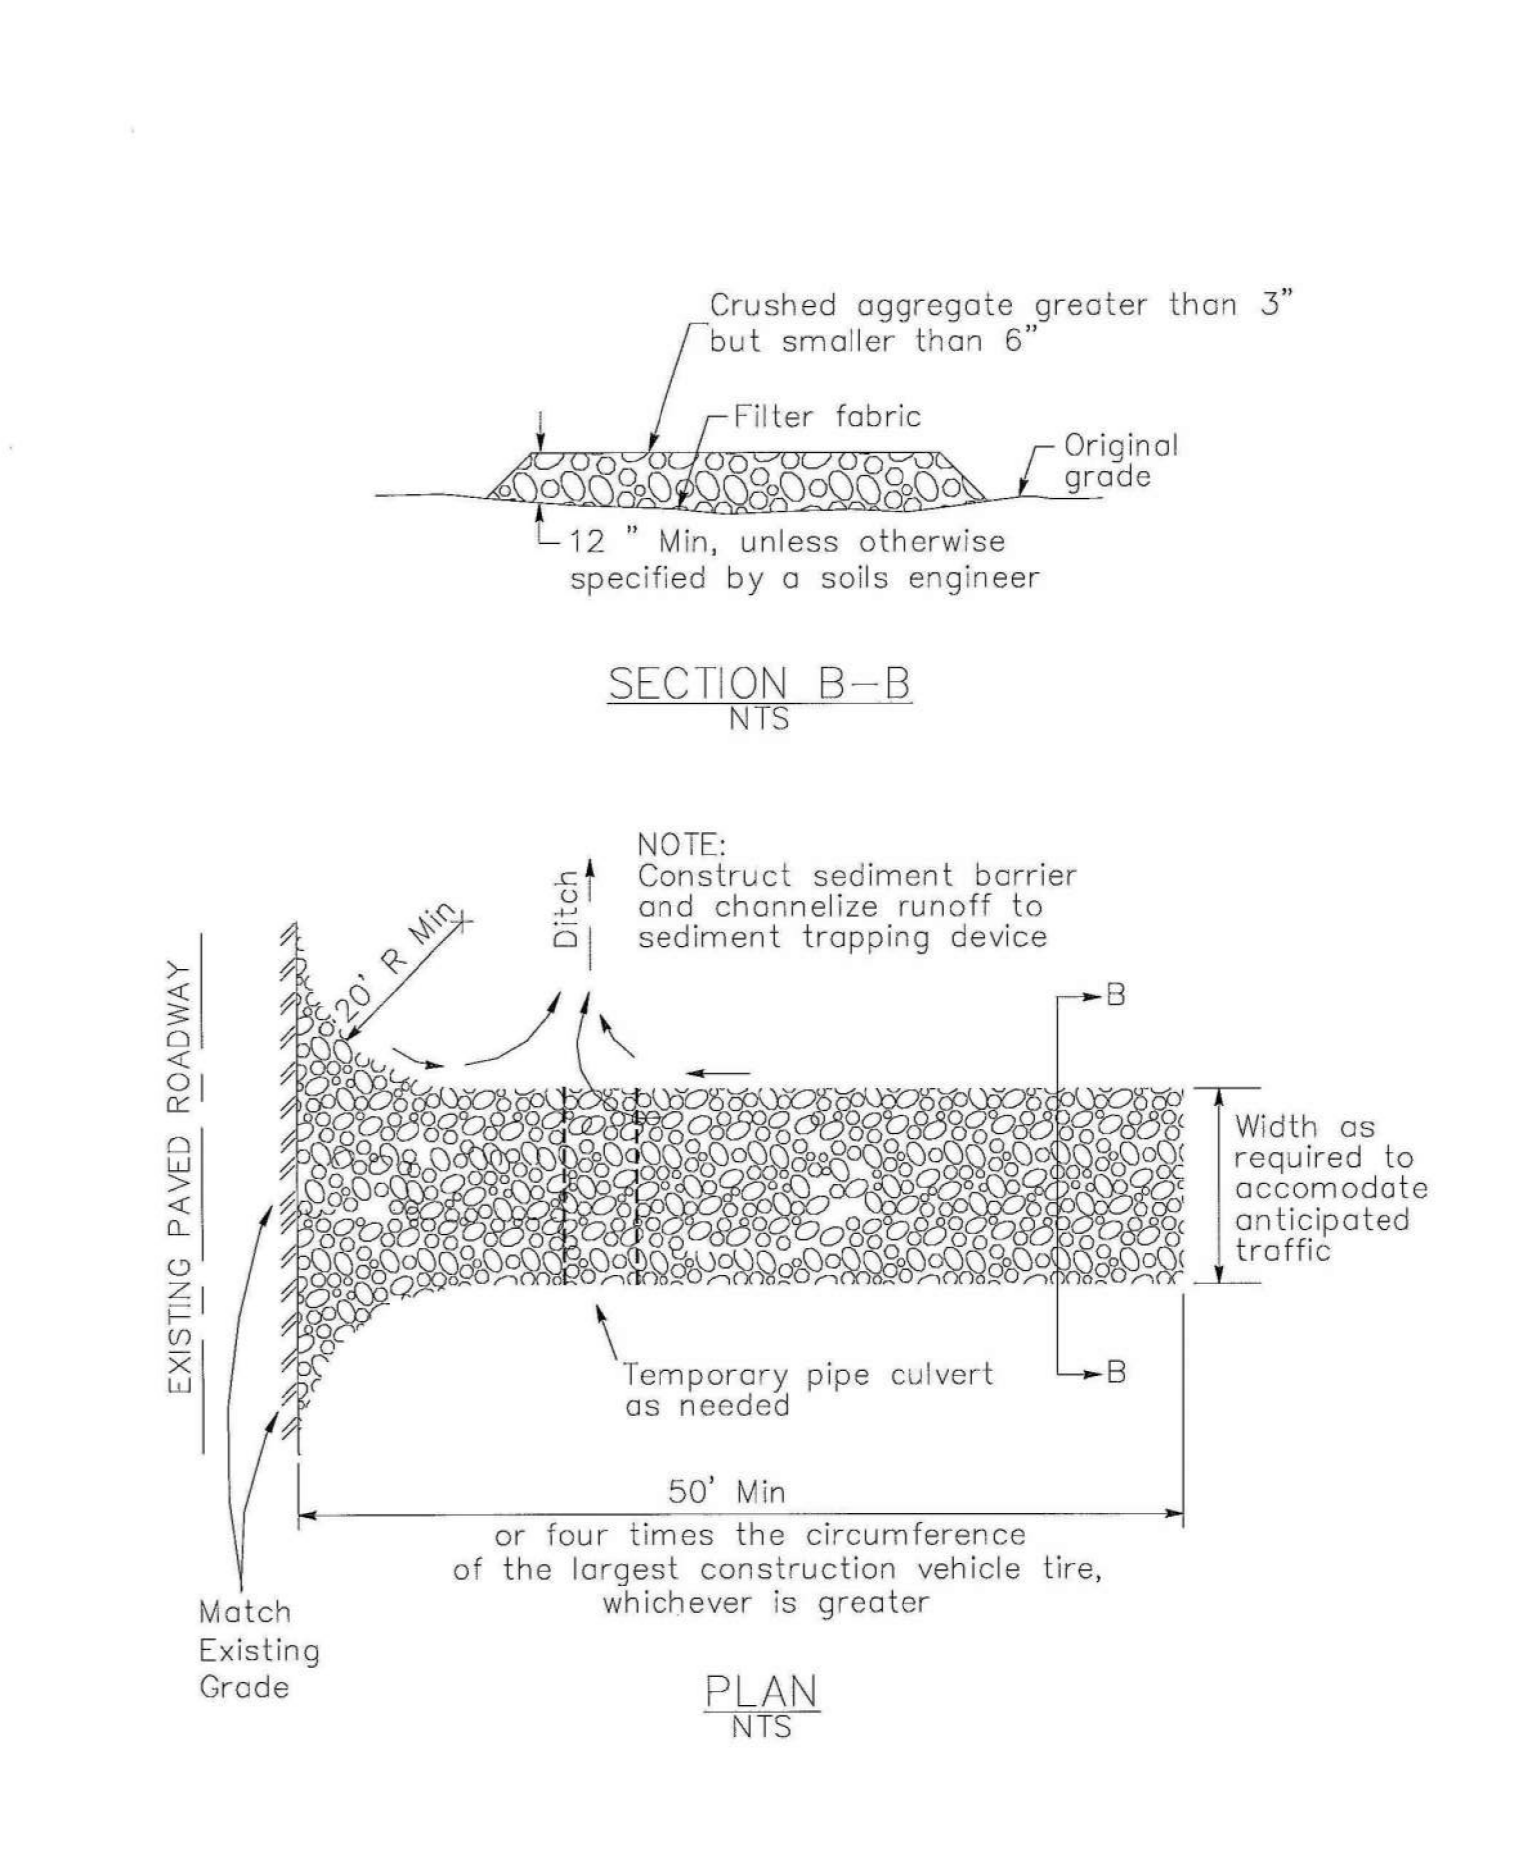

Concrete Waste Management WM-8

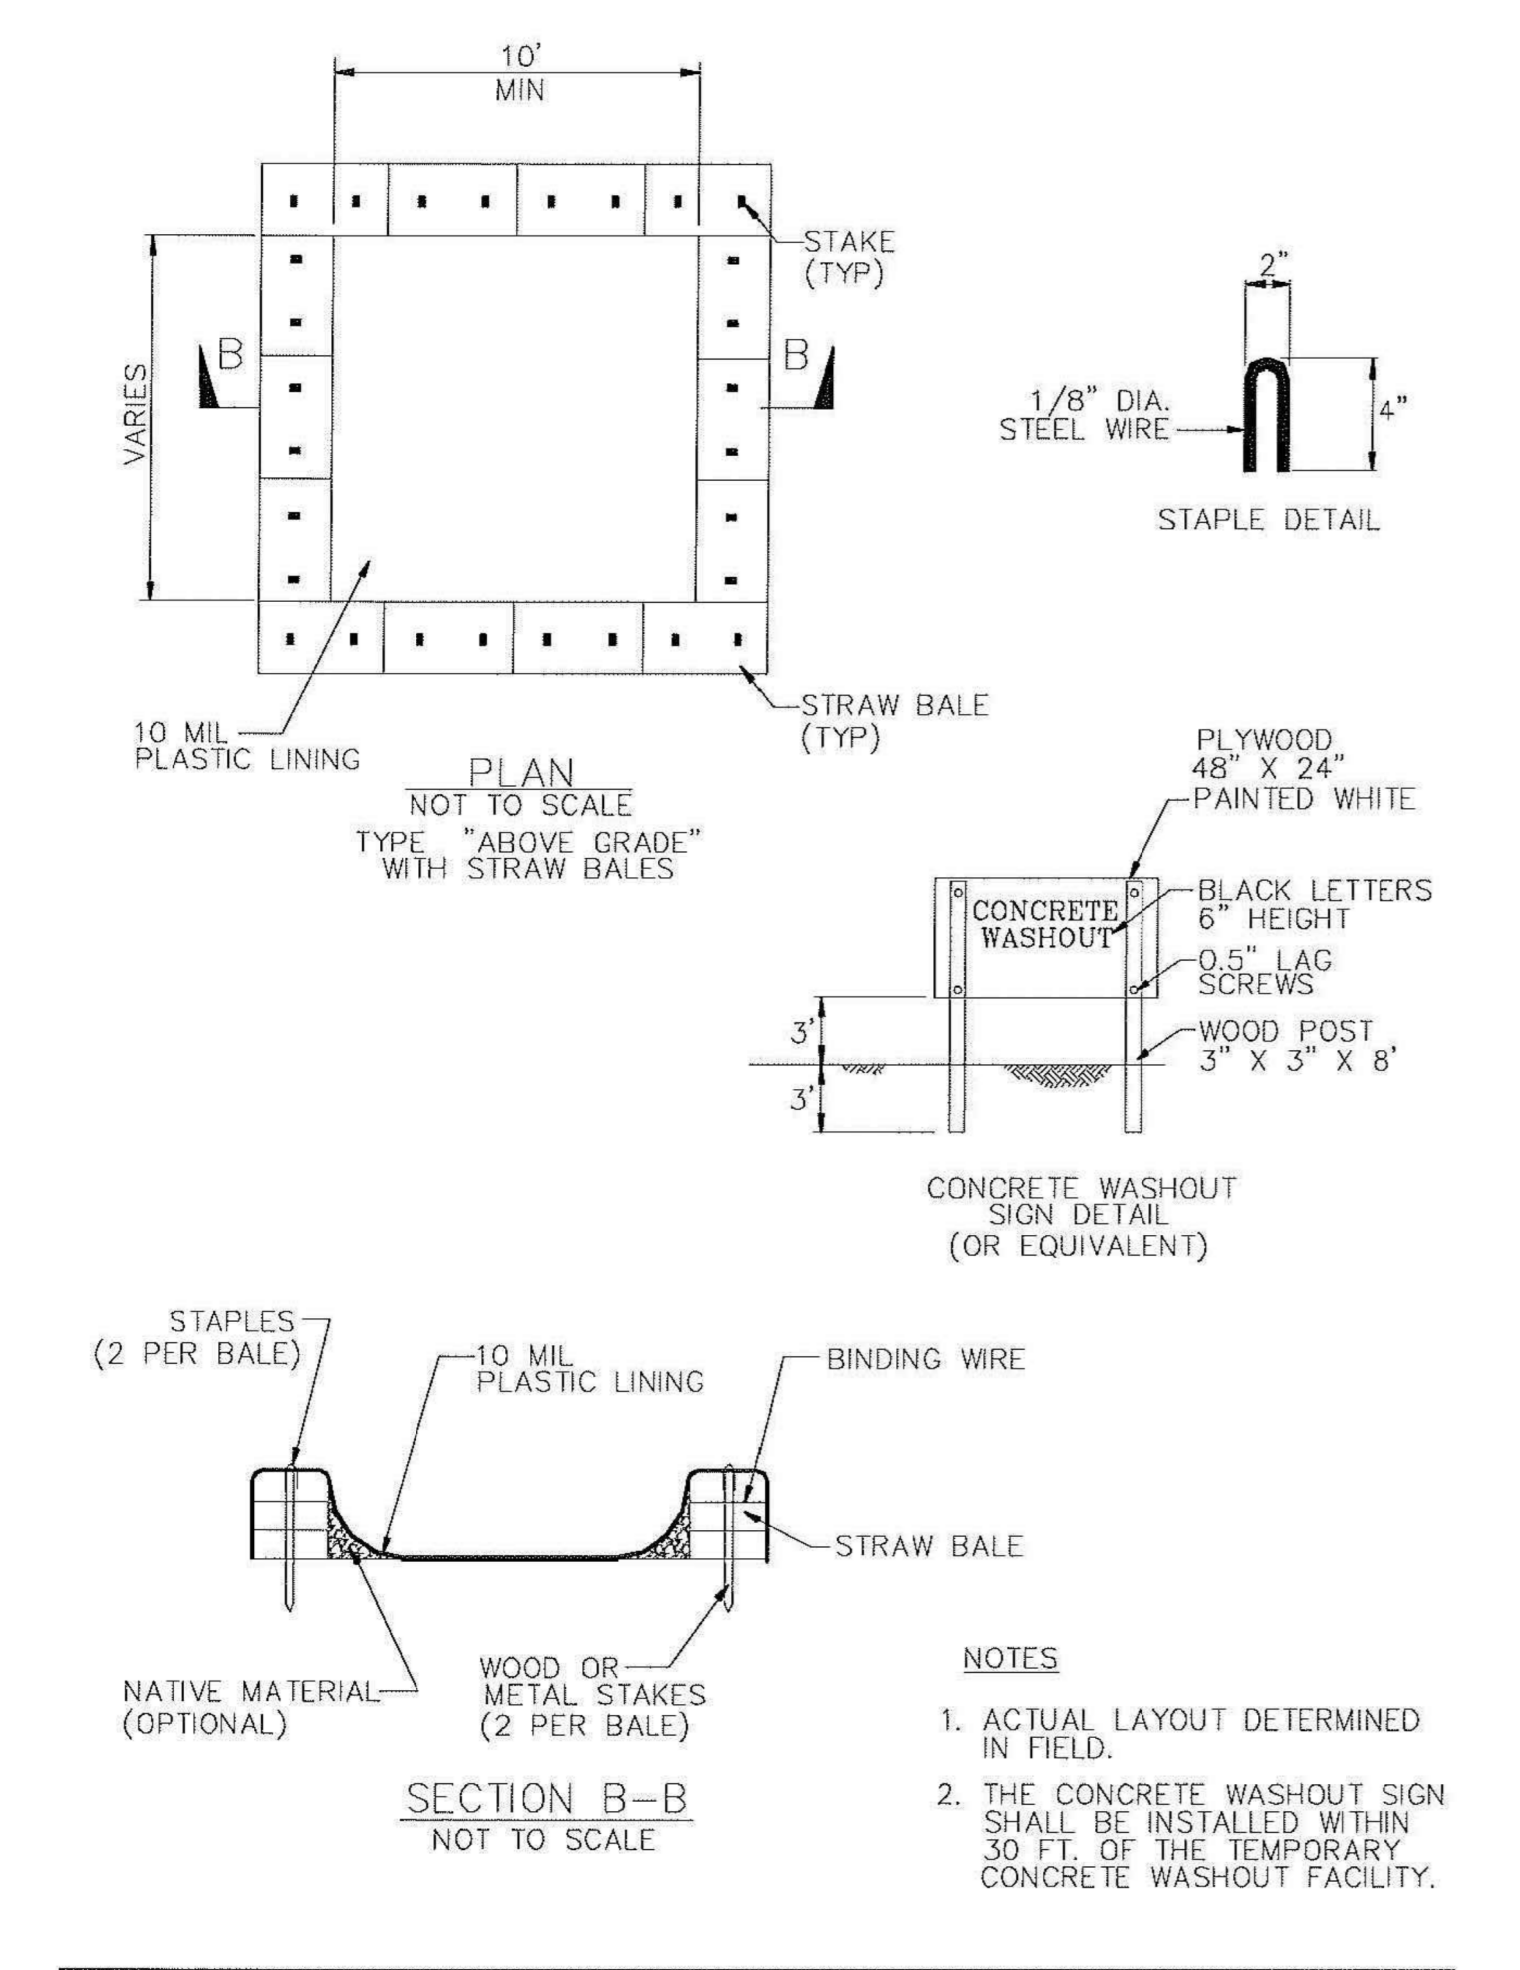


NOT FOR CONSTRUCTION

DISCLAIMER
 THE ARCHITECT / ENGINEER SHALL HAVE NO RESPONSIBILITY FOR ANY LIABILITY, LOSS, COST, DAMAGE OR EXPENSE ARISING FROM OR RELATING TO ANY USE OF THIS DOCUMENT FOR ANY PURPOSE OTHER THAN ITS INTENDED PURPOSE ON THIS PROJECT. THIS DOCUMENT IS TO BE CONSIDERED IN CONJUNCTION WITH ALL RELATED DOCUMENTATION. ANY DISCREPANCIES IDENTIFIED IN THIS DOCUMENT MUST BE REPORTED IMMEDIATELY TO THE ARCHITECT BEFORE PROCEEDING. CONTRACTORS MUST VERIFY ALL DIMENSIONS PRIOR TO PROCEEDING WITH ANY WORK. ONLY FIGURED DIMENSIONS ARE TO BE USED FOR VERIFICATION.


SB-35 DEVELOPMENT APPLICATION

REV	DESCRIPTION	DATE
REV.0	SB-35 DEVELOPMENT APPLICATION	03/27/2018
REV.1	SB-35 APPLICATION REVISIONS	06/06/2018
REV.2	SB-35 APPLICATION CONFORM SET	09/15/2018

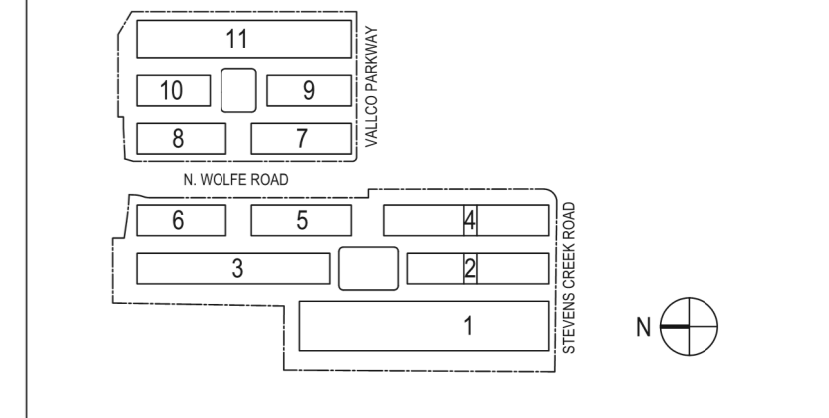

KEY PLAN AND NORTH ARROW
 ARCHITECTS PROJECT NUMBER: 708011

PROJECT PHASE: SB-35 DEVELOPMENT APPLICATION
 IF THIS DRAWING IS NOT 36" X 48" IT IS A REDUCED PRINT. REFER TO GRAPHIC SCALE.

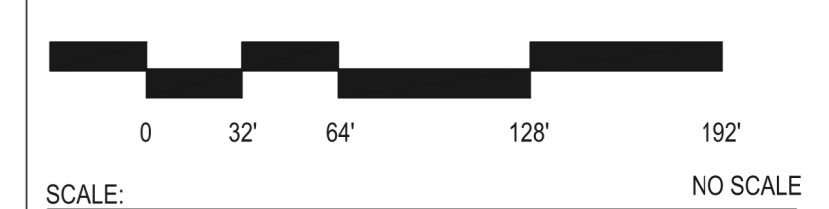

WATER POLLUTION CONTROL DETAIL

SHEET TITLE:
P-0412
 SHEET NUMBER:
 WATER POLLUTION CONTROL DETAILS
 NO SCALE