

THE RISE


OWNER - VALCO PROPERTY OWNER LLC
 2800 EL CAMINO REAL, SUITE 410, PALO ALTO, CA 94300
 T. 650-344-1930
 ARCHITECTURE - RAFAEL VINOLY ARCHITECTS
 375 PEARL STREET, 31ST FLOOR, NEW YORK, NY 10008
 T. 212-924-5050
 ARCHITECTURE - RAFAEL VINOLY ARCHITECTS
 10123 N. WOLFE ROAD, CUPERTINO, CA 95014
 T. 408-627-7990
 LANDSCAPE ARCHITECTURE - OLIN PARTNERSHIP LTD.
 1917 JOHN F. KENNEDY BLVD, SUITE 1800, PHILADELPHIA, PA 19103
 T. 215-440-0030
 CIVIL - SANDIS CIVIL ENGINEERS SURVEYORS PLANNERS, INC.
 1700 S. WINCHESTER BLVD, SUITE 200, CAMPBELL, CA 95008
 T. 408-636-0900
 TRAFFIC - KIMLEY-HORN AND ASSOCIATES, INC.
 100 W. SAN FERNANDO STREET, SUITE 200, SAN JOSE, CA 95113
 T. 669-800-4130
 LIGHTING DESIGN - ONE LUX STUDIO
 136 WEST 29TH STREET, 10TH FLOOR, NEW YORK, NY 10001
 T. 212-203-5750
 SIGNAGE & WAYFINDING - EXIT DESIGN
 725 N. 4TH STREET, PHILADELPHIA, PA 19123
 T. 215-561-1950
 PARKING ENGINEERING - WATRY DESIGN, INC.
 2099 GATEWAY PLACE, SUITE 550, SAN JOSE, CA 95110
 T. 408-392-7900
 FOOD SERVICE, WASTE MANAGEMENT & LOGISTICS - CON-LITTLE
 156 2ND STREET, SAN FRANCISCO, CA 94105
 T. 415-922-9900



NOT FOR CONSTRUCTION
 STAMP SIGNATURE
 DISCLAIMER
 THE ARCHITECT/ENGINEER SHALL HAVE NO RESPONSIBILITY FOR ANY LIABILITY, LOSS, COST, DAMAGE OR EXPENSE ARISING FROM OR RELATING TO ANY USE OF THIS DOCUMENT FOR ANY PURPOSE OTHER THAN ITS INTENDED PURPOSE ON THIS PROJECT. THIS DOCUMENT IS TO BE CONSIDERED IN CONJUNCTION WITH ALL RELATED DOCUMENTATION. ANY DISCREPANCIES IDENTIFIED IN THIS DOCUMENT MUST BE REPORTED IMMEDIATELY TO THE ARCHITECT BEFORE PROCEEDING. CONTRACTORS MUST VERIFY ALL DIMENSIONS PRIOR TO PROCEEDING WITH ANY WORK. ONLY FIGURED DIMENSIONS ARE TO BE USED FOR VERIFICATION.

SB-35 MODIFICATION APPLICATION

REV	DESCRIPTION	DATE
REV-0	SB-35 DEVELOPMENT APPLICATION	03/27/2018
REV-1	SB-35 APPLICATION CONFORM SET	06/15/2018
REV-2	SB-35 MODIFICATION APPLICATION	03/23/2022

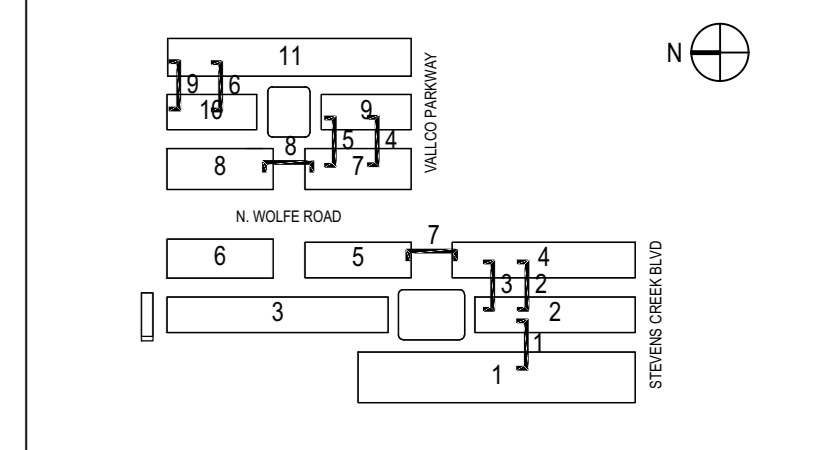


KEY PLAN AND NORTH ARROW
 ARCHITECTS PROJECT NUMBER: 708.012


IF THIS DRAWING IS NOT 36"x48" IT IS A REDUCED PRINT. REFER TO GRAPHIC SCALE

STREET SECTIONS


SHEET TITLE:
P-0854

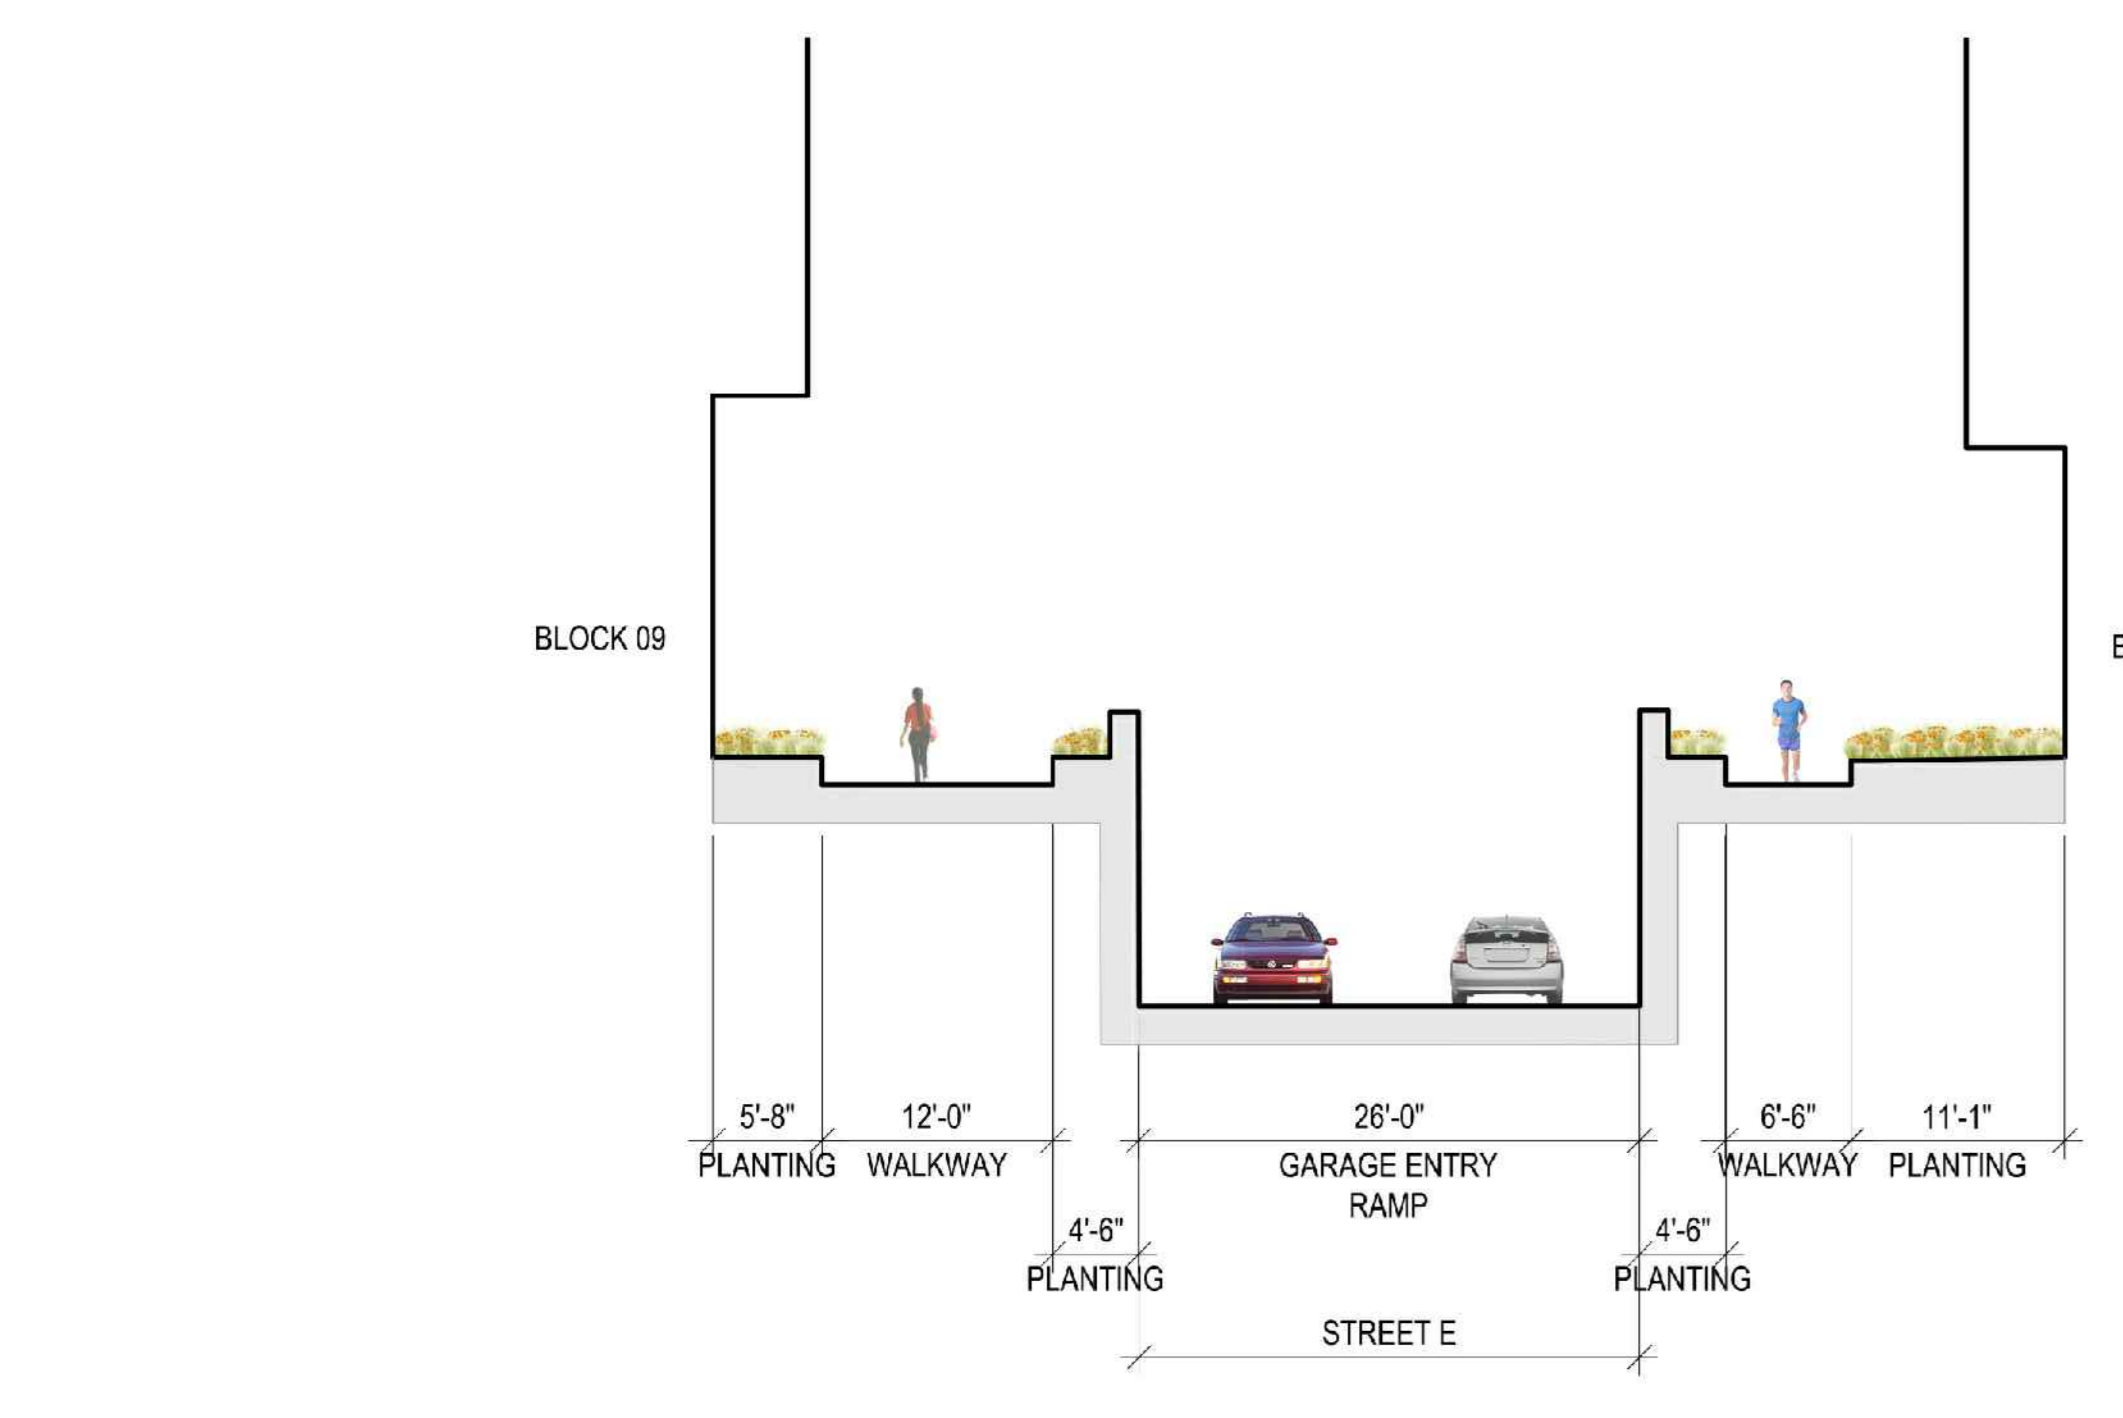


9 | STREET E, VEHICULAR
 SCALE: 1" = 10'-0"

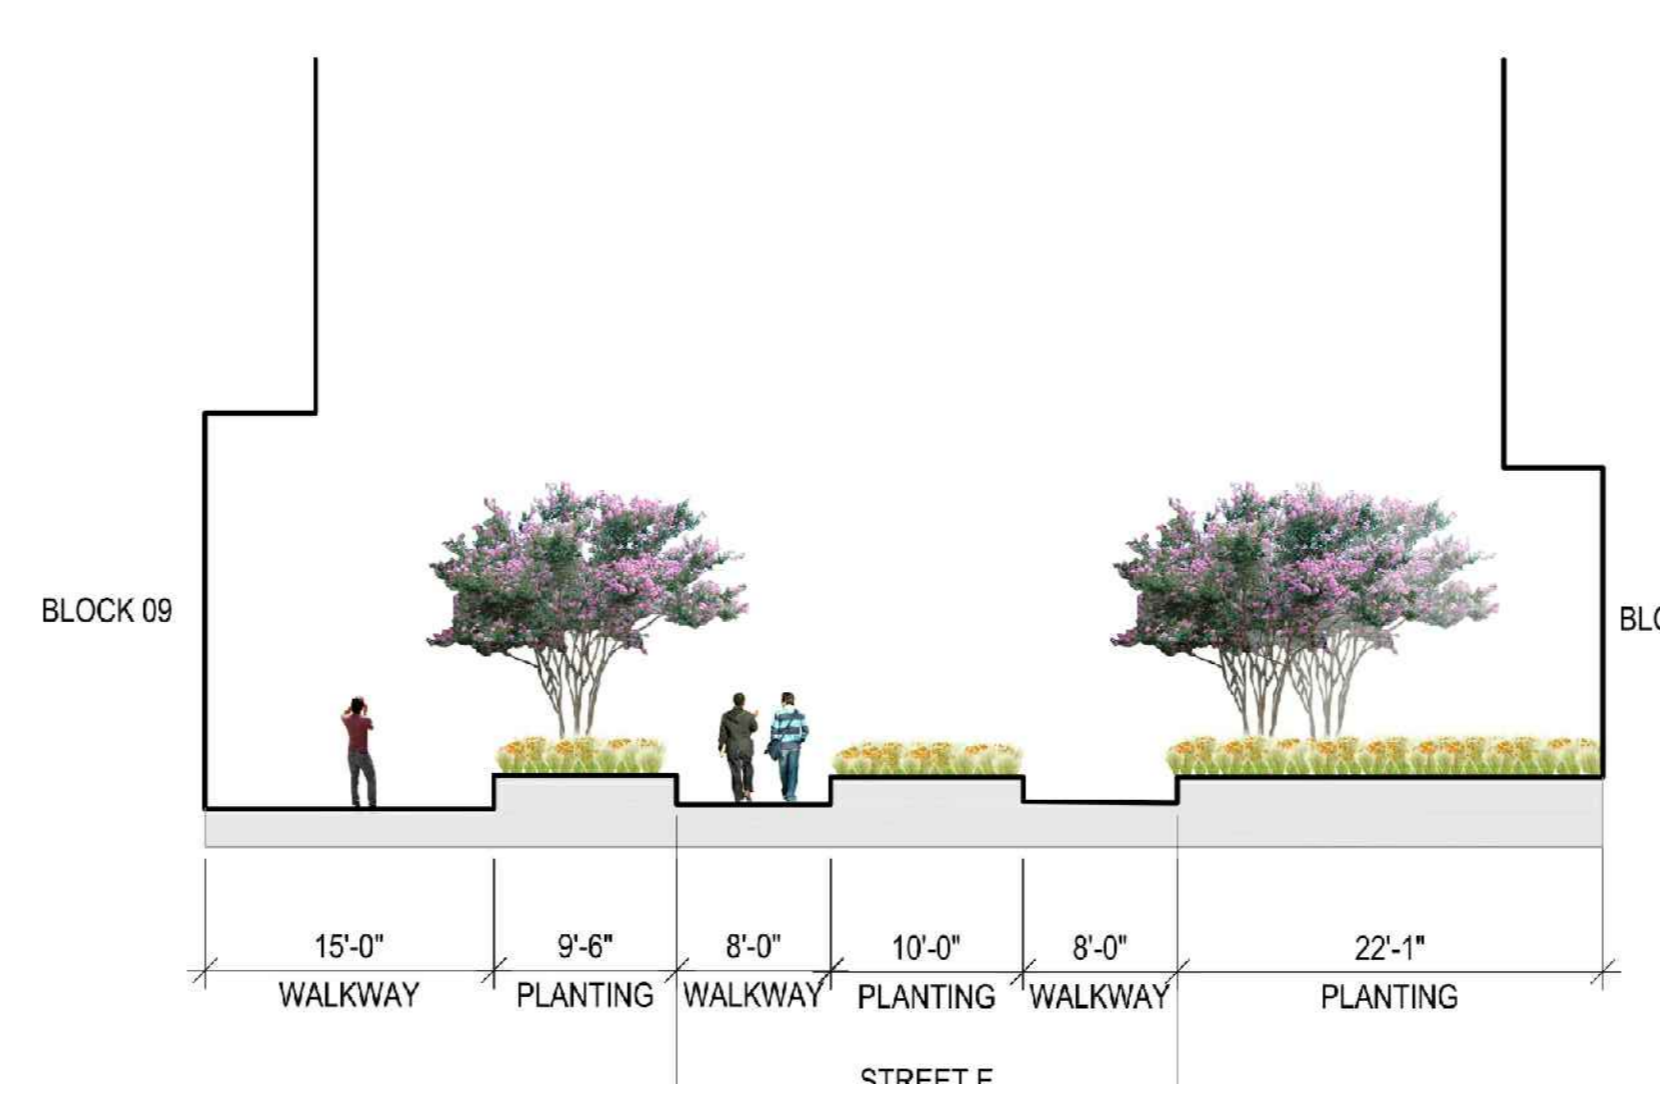


6 | STREET E, PEDESTRIAN
 SCALE: 1" = 10'-0"

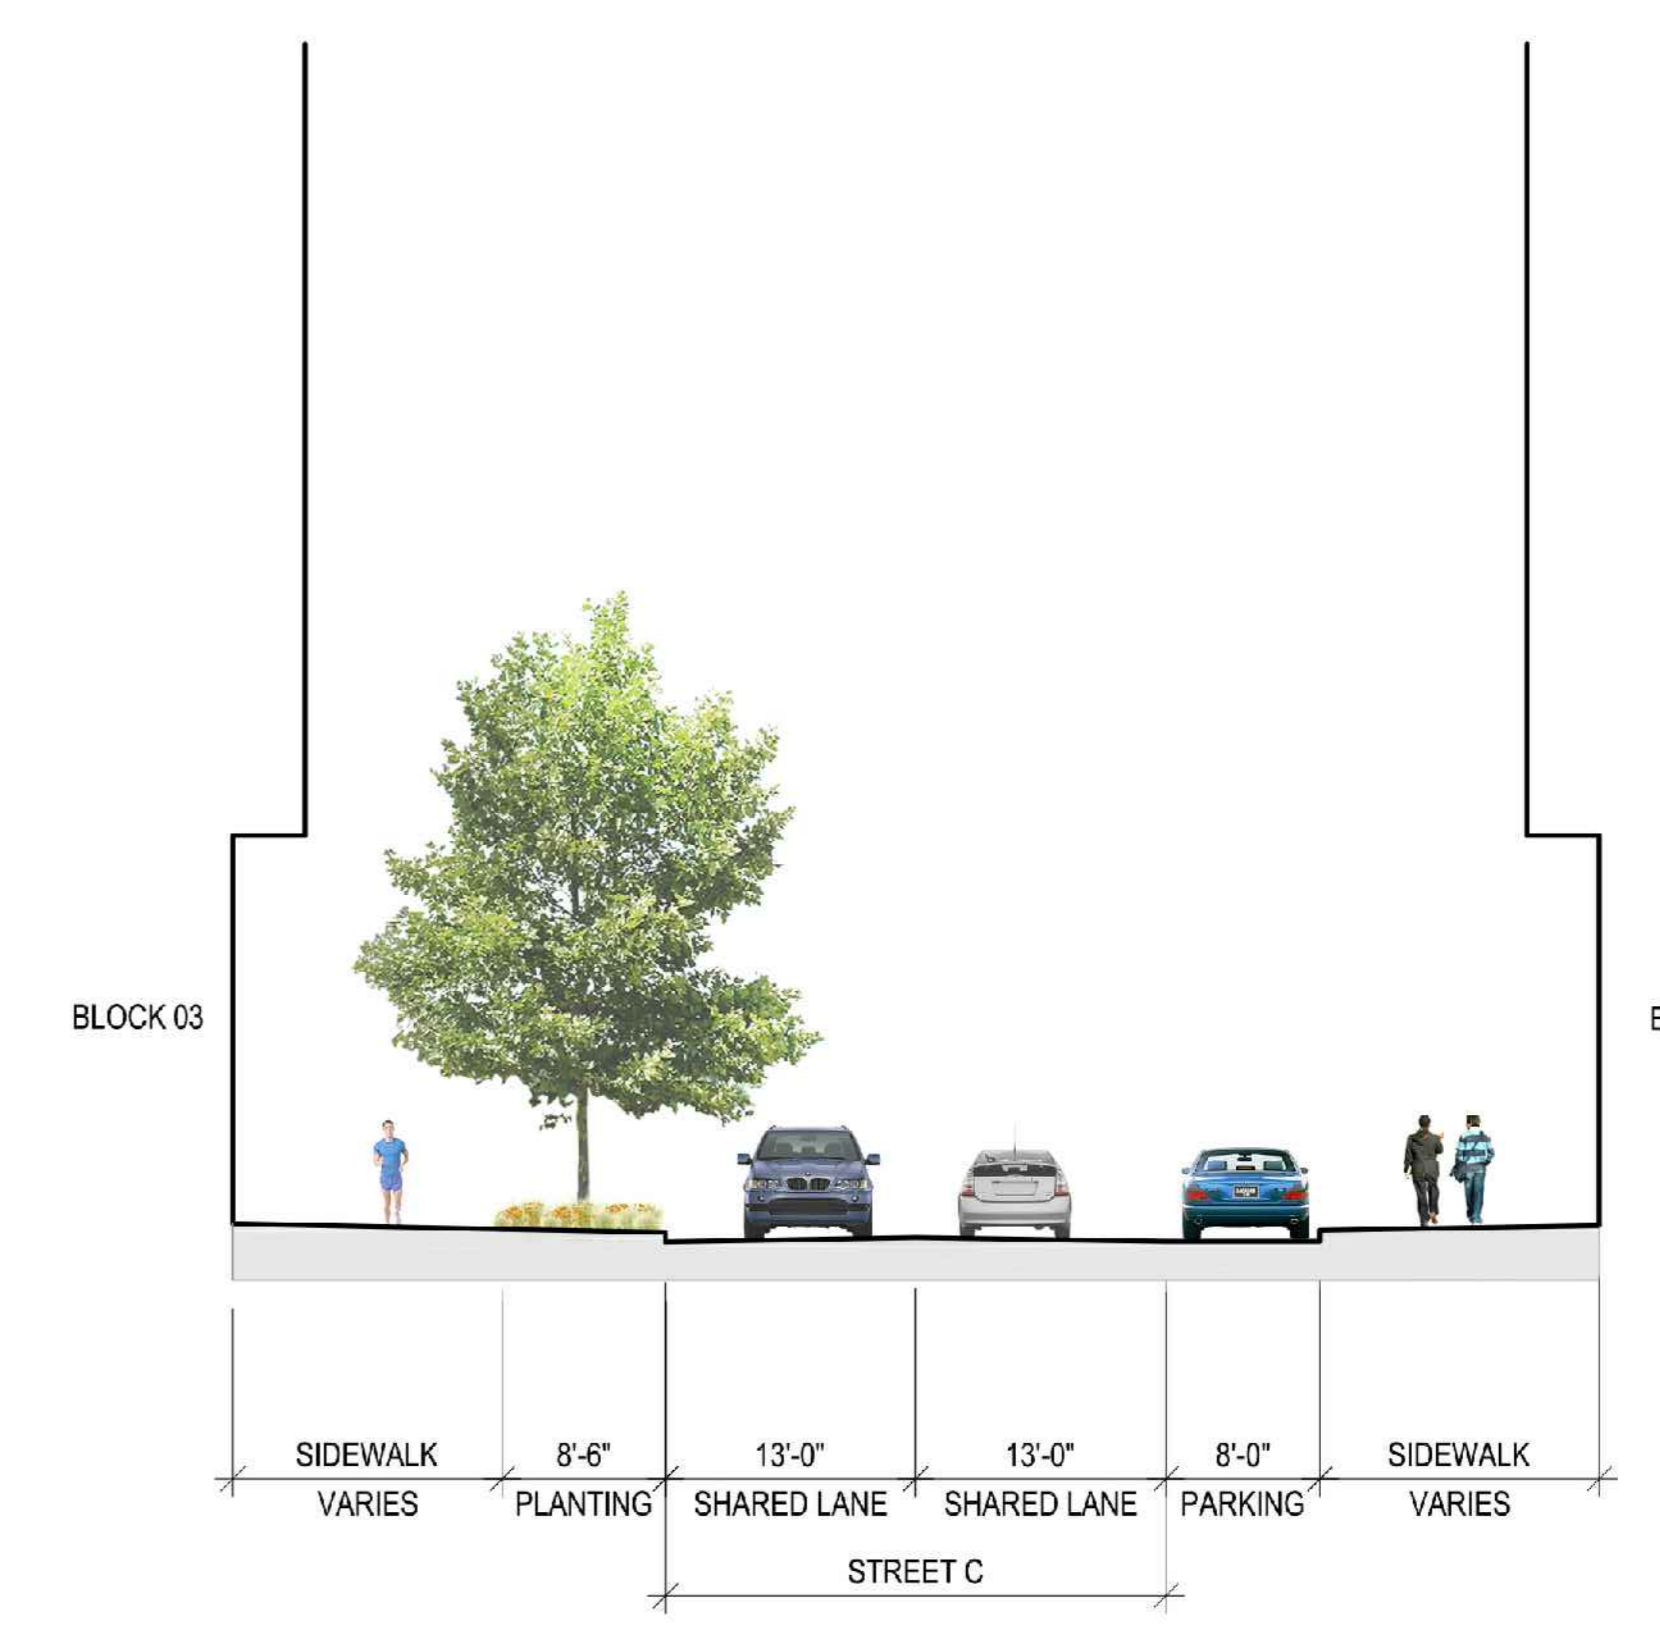


3 | STREET C, PARKING
 SCALE: 1" = 10'-0"

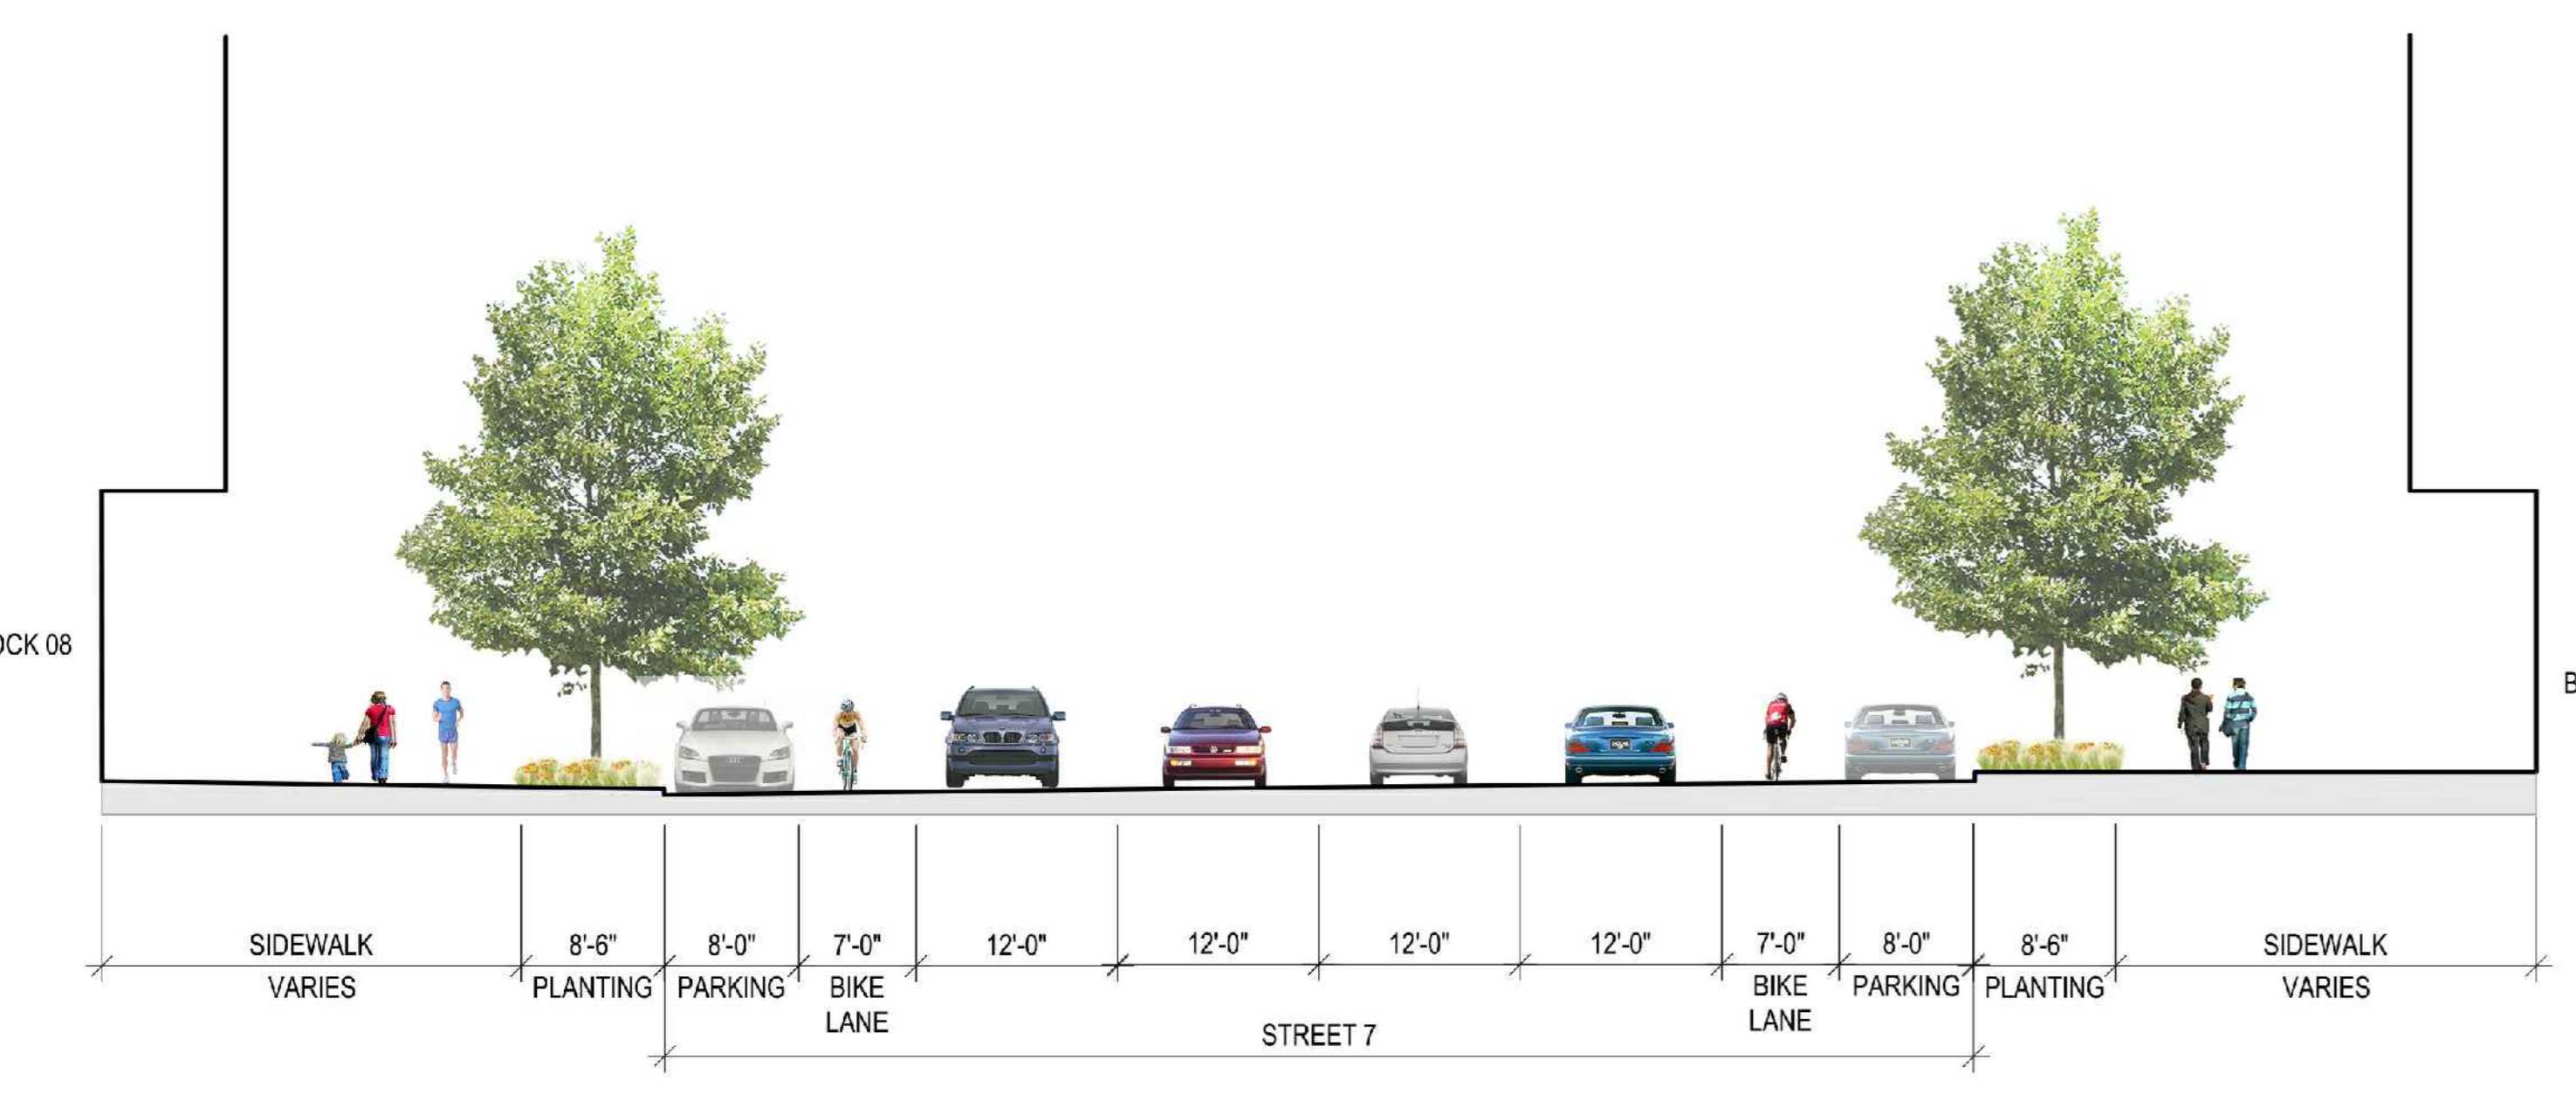


8 | STREET 7, TYP.
 SCALE: 1" = 10'-0"

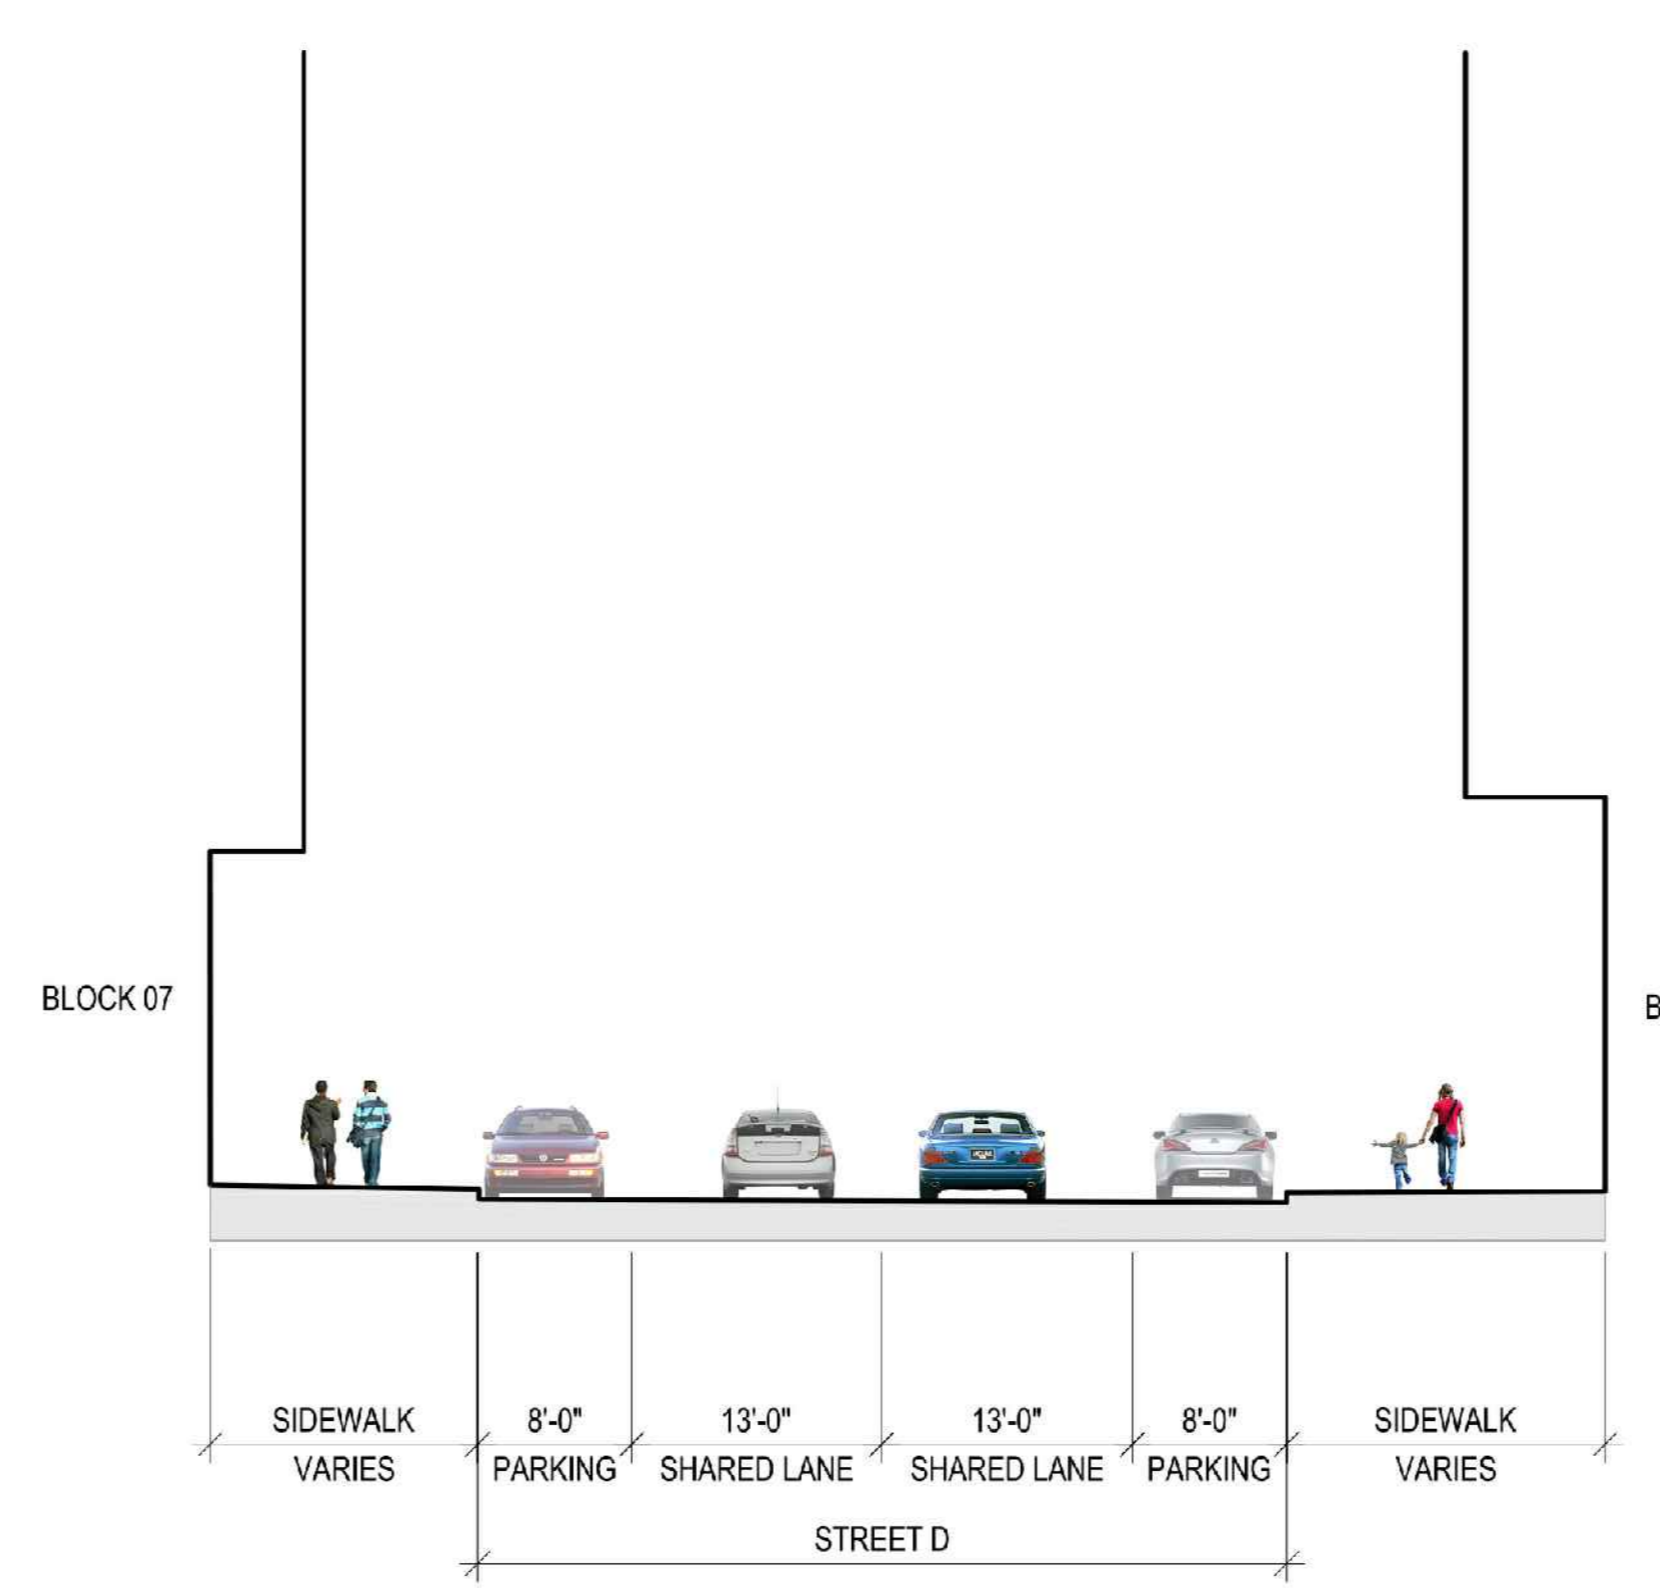


5 | STREET D, PARKING
 SCALE: 1" = 10'-0"

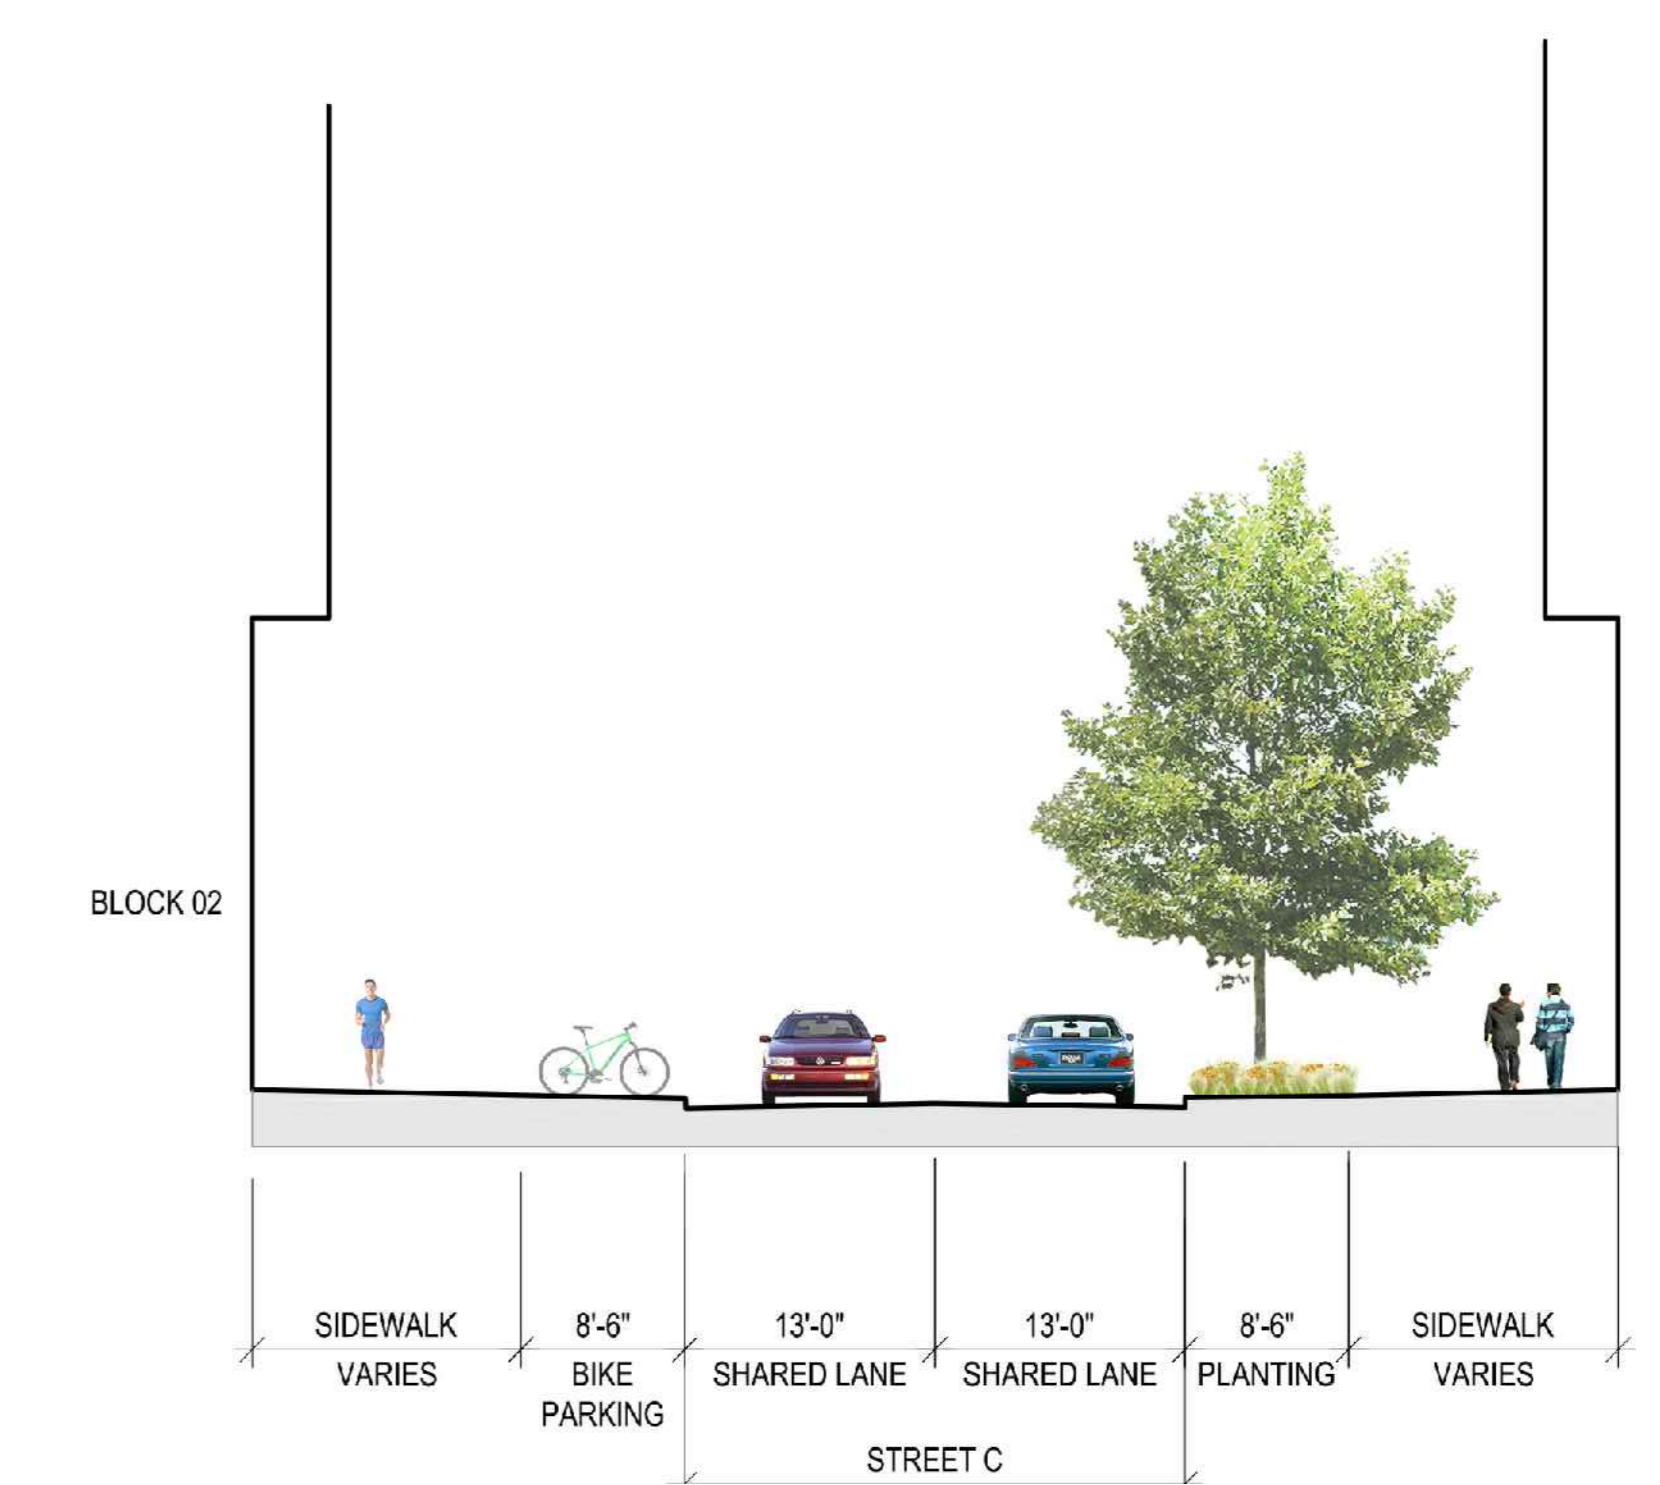


2 | STREET C, PLANTING
 SCALE: 1" = 10'-0"

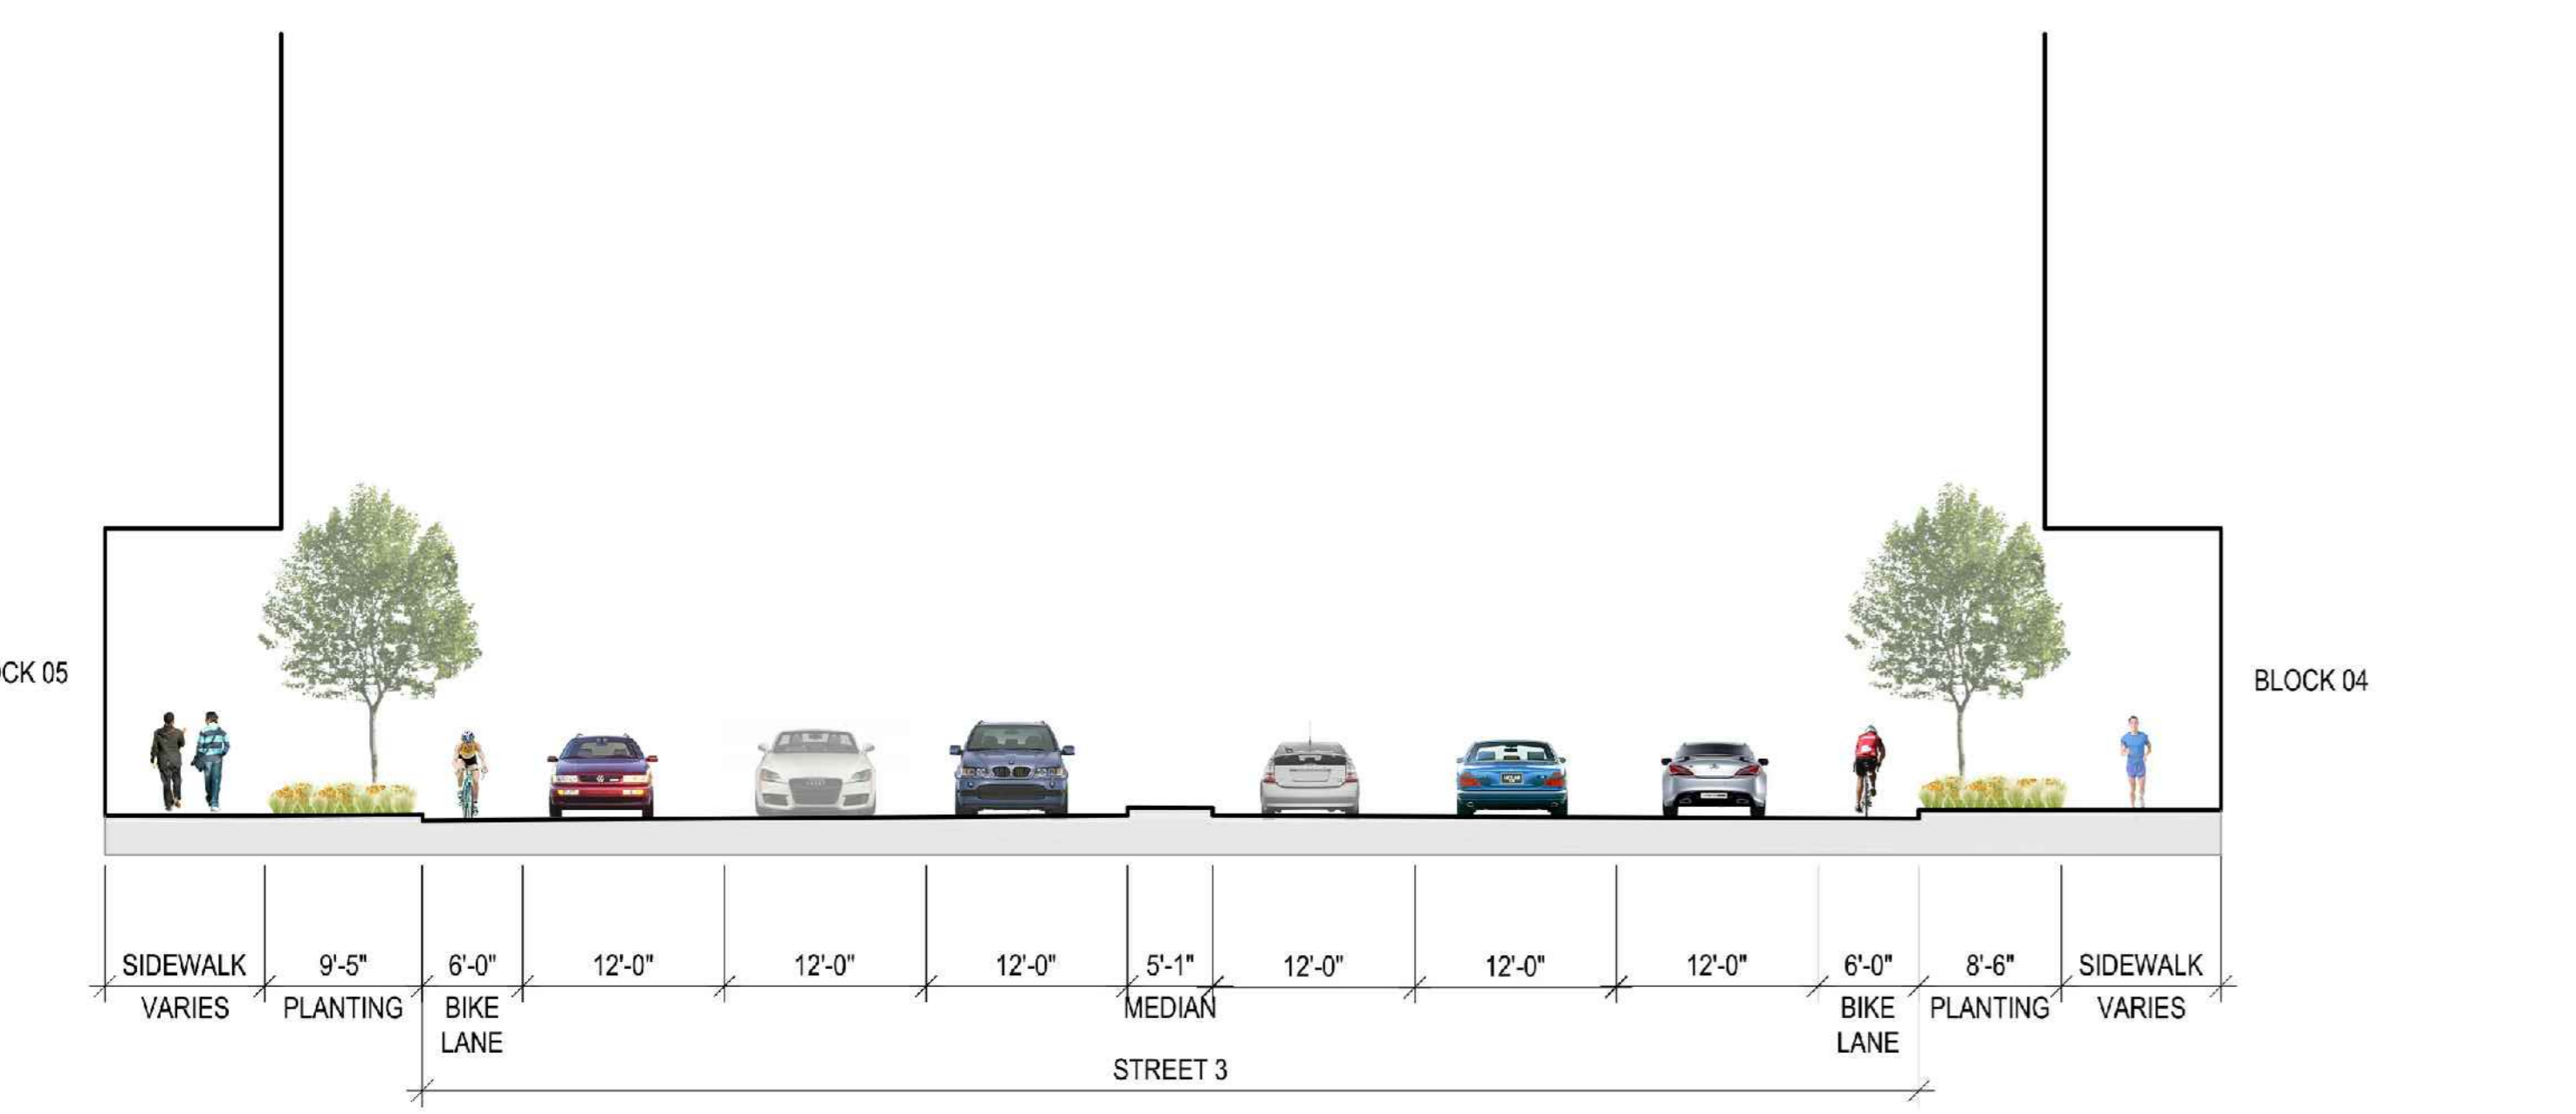

7 | STREET 3, TYP.
 SCALE: 1" = 10'-0"

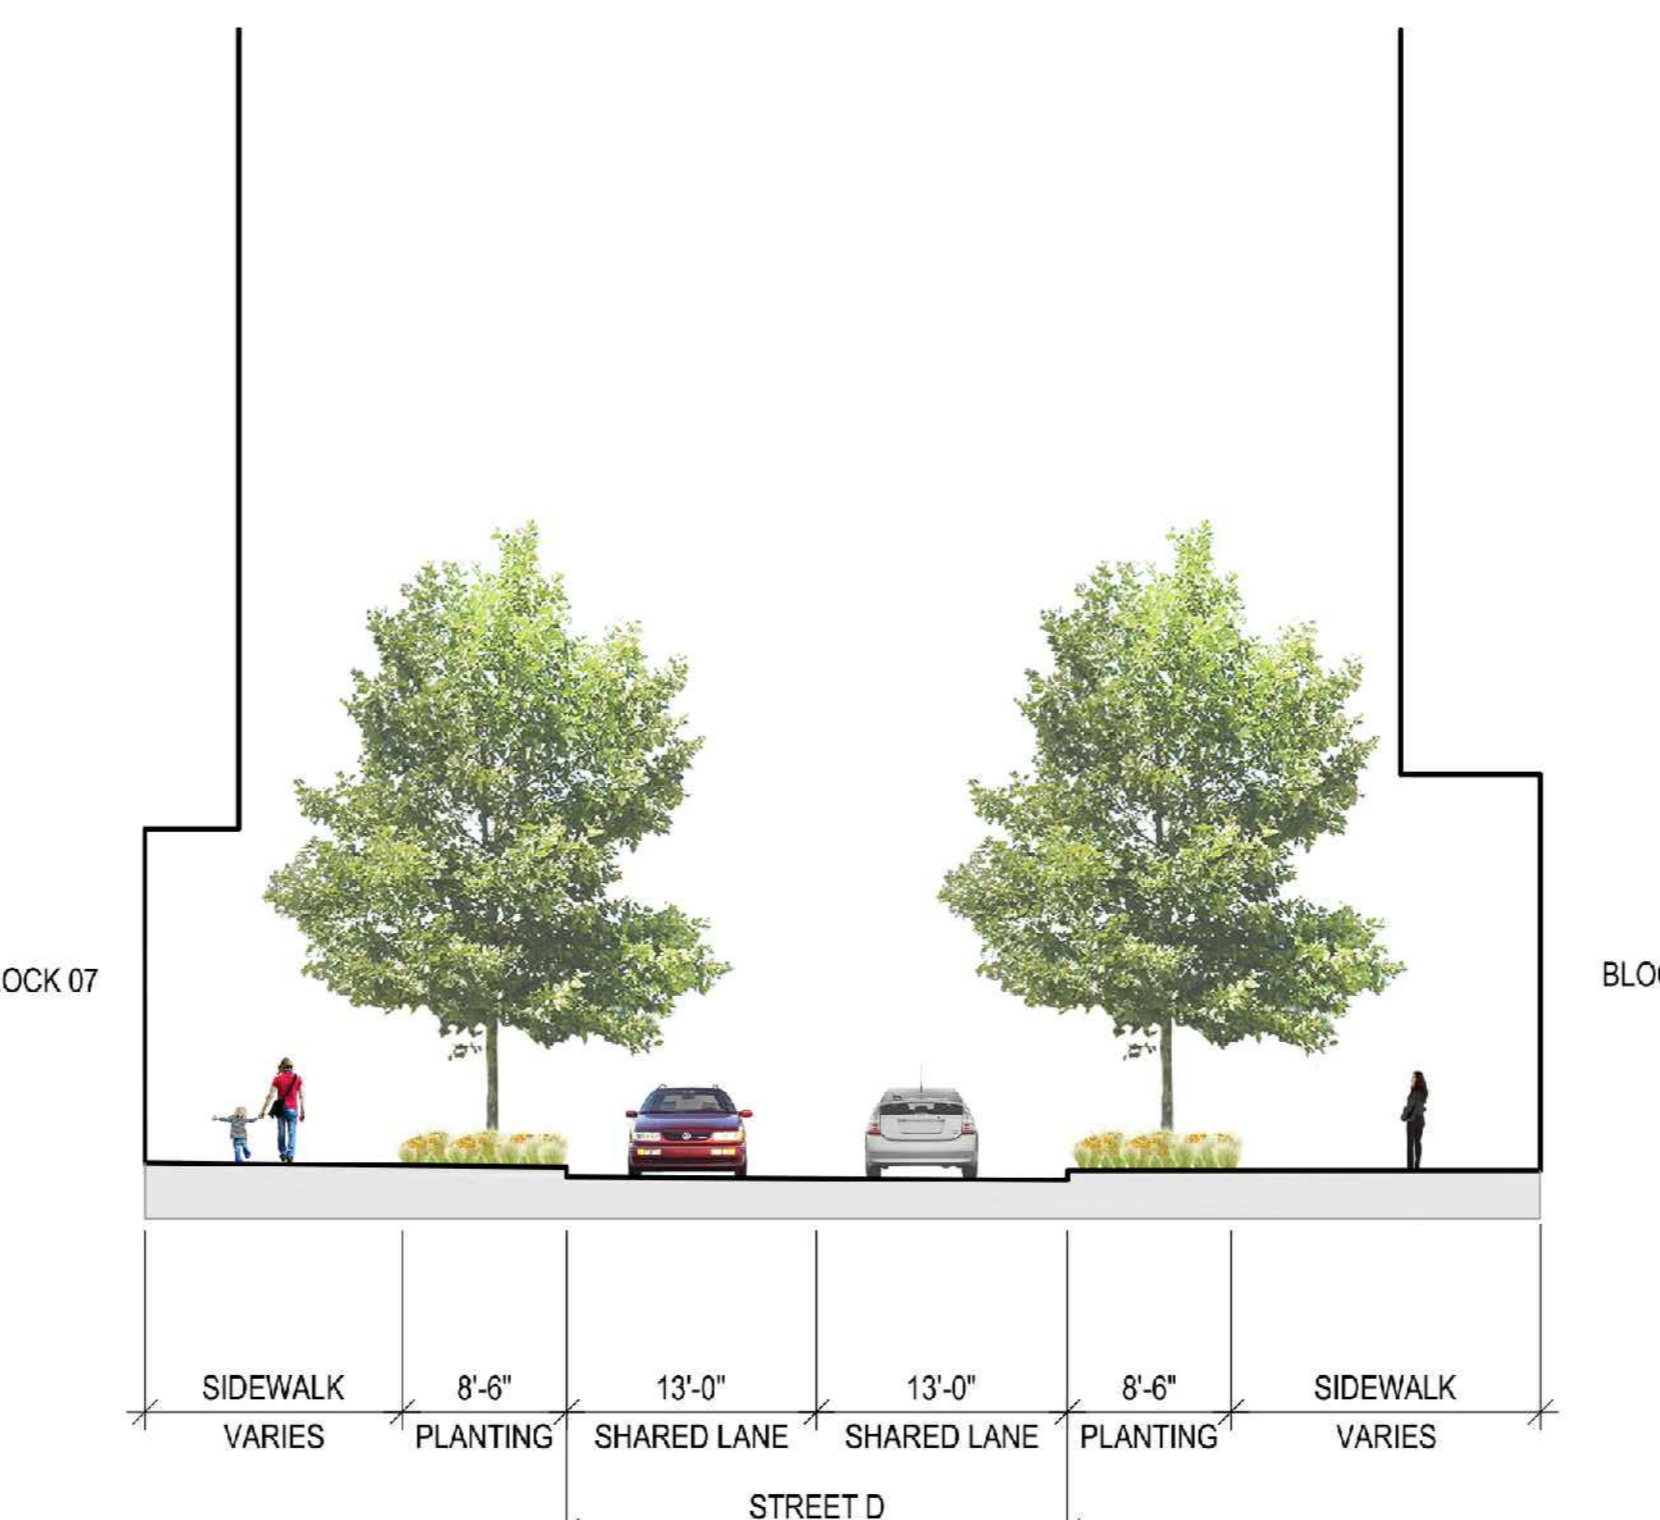

4 | STREET D, PLANTING
 SCALE: 1" = 10'-0"

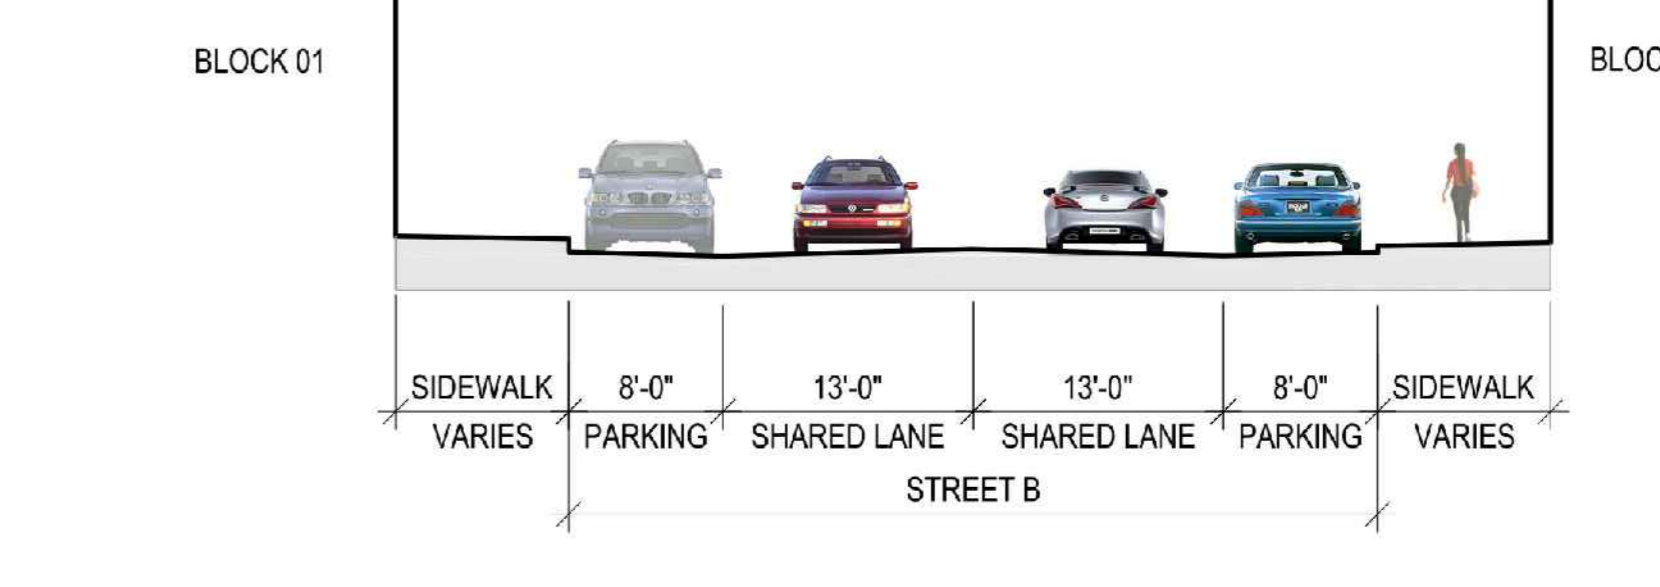

1 | STREET B, TYP.
 SCALE: 1" = 10'-0"