



CEMENT PLASTER COATING  
FINISH COLORS



INSULATED GLASS WITH LOW E  
COATING




WOOD DECKING  
COMPOSITE  
BIO-BASED WOOD  
SUBSTITUTE  
(REBYSTA)



HARDIE BOARD SIDING



WOOD DECKING

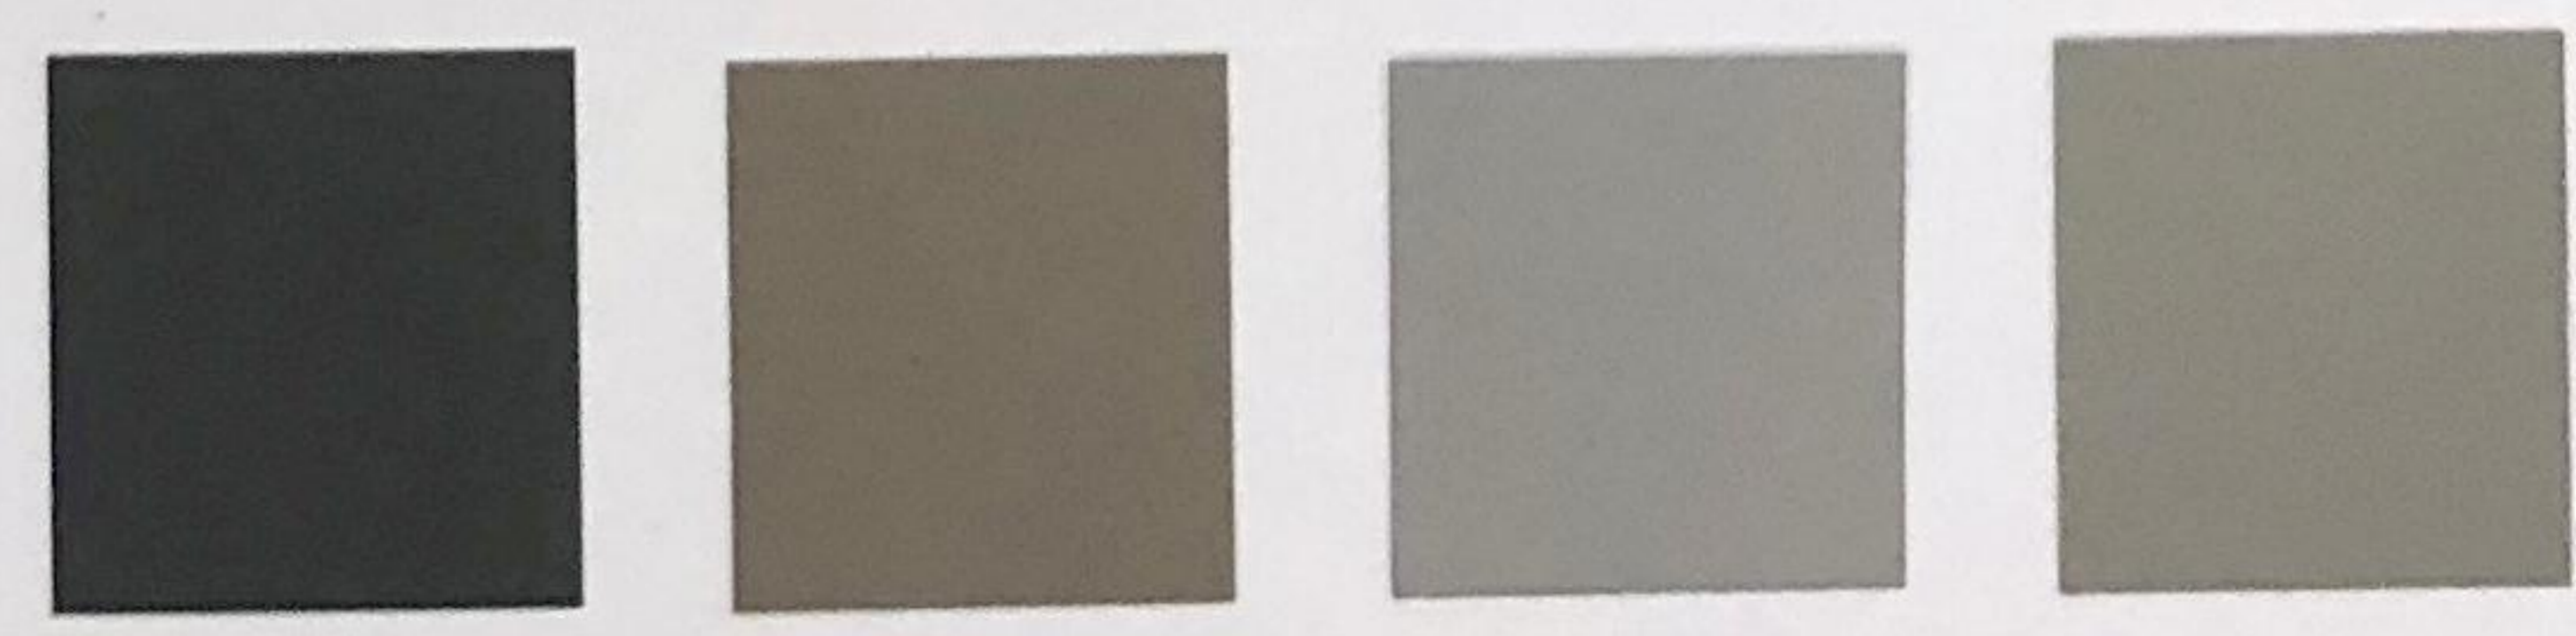

ALUMINUM PANEL COLORS

# THE RISE

OWNER: VALLEJO PROPERTY DEVELOPMENT  
 385 PRINCE WILLIAMS ROAD, PALO ALTO, CA 94304  
 T. 650.944.1932

ARCHITECTURE: RAFAEL VINCELY ARCHITECTS  
 95 HANCOCK STREET, NEW YORK, NY 10013  
 T. 212.694.0880

ARCHITECTURE: RAFAEL VINCELY ARCHITECTS  
 10524N WILSON ROAD, CUPERTINO, CA 95014  
 T. 408.627.7550

LANDSCAPE ARCHITECTURE: OLIN PARTNERSHIP LTD.  
 100 S. INDEPENDENCE MALL, SUITE 1100, PHILADELPHIA, PA 19106  
 T. 215.444.0000

SOIL, GEOTECHNICAL, ENGINEERING SURVEYORS/PLANNERS, INC.  
 100 S. WINGCHURCH BLVD, SUITE 200, CHAPPELL, GA 30516  
 T. 404.624.0500

TRANSPORTATION ENGINEERING: ARUP NORTH AMERICA LTD.  
 180 WASHINGTON STREET, SUITE 700, SAN FRANCISCO, CA 94102  
 T. 415.767.0445

LIGHTING: ONE LUX STUDIO  
 100 WEST 20TH STREET, NEW YORK, NY 10011  
 T. 212.251.8700

SCENARIOS: EXIST  
 1007 JEN BLVD, SUITE 1000, PHILADELPHIA, PA 19102  
 T. 215.621.1000

PARKING ENGINEERING: TRACTY DESIGN INC.  
 2089 GATEWAY PLACE, SUITE 300, SAN JOSE, CA 95128  
 T. 408.922.7000


TRAFFIC MANAGEMENT: CONSULTING INTERNATIONAL  
 835 NORTH BRAND BLVD, STE 770, GLENDALE, CA 91201  
 T. 626.441.7700

## NOT FOR CONSTRUCTION

DISCLAIMER  
 THE ARCHITECT/ENGINEER SHALL HAVE NO RESPONSIBILITY FOR ANY LIABILITY, LOSS, COST, DAMAGE OR EXPENSE ARISING FROM OR RELATING TO ANY USE OF THIS DOCUMENT FOR ANY PURPOSE OTHER THAN ITS INTENDED PURPOSE ON THIS PROJECT. THIS DOCUMENT IS TO BE CONSIDERED IN CONJUNCTION WITH ALL RELATED DOCUMENTATION. ANY DISCREPANCIES IDENTIFIED IN THIS DOCUMENT MUST BE REPORTED IMMEDIATELY TO THE ARCHITECT BEFORE PROCEEDING. CONTRACTORS MUST VERIFY ALL DIMENSIONS PRIOR TO PROCEEDING WITH ANY WORK. ONLY FIGURED DIMENSIONS ARE TO BE USED FOR VERIFICATION.

## SB-35 DEVELOPMENT APPLICATION

REV	DESCRIPTION	DATE
REV 0	SB-35 APPLICATION REVISIONS	06/02/22

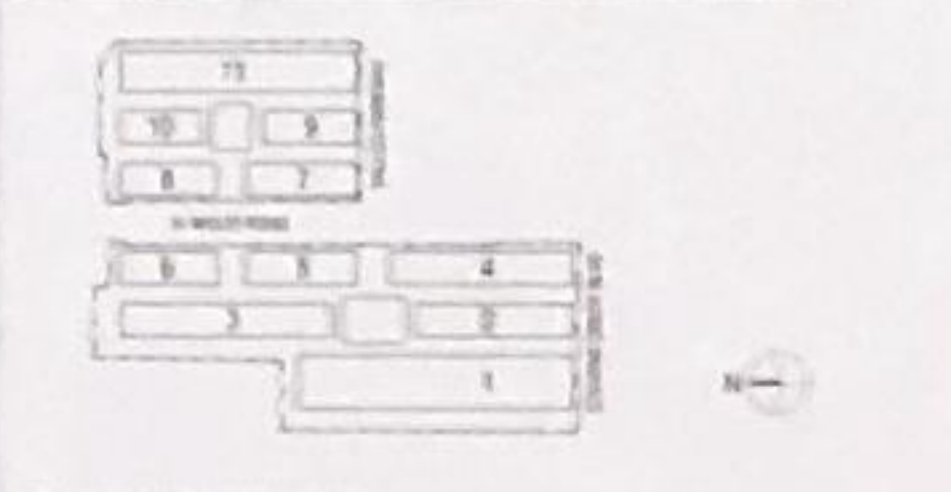

KEY PLAN AND NORTH ARROW  
 ARCHITECT'S PROJECT NUMBER: 190701

PROJECT PHASE: SB-35 DEVELOPMENT APPLICATION

IF THIS DRAWING IS NOT SEaled, IT IS A PRELIMINARY DRAWING. REFER TO GRAPHIC SCALE.

SCALE: 1/8" = 1'-0"

MATERIAL BOARD - RESIDENTIAL

SHEET TITLE

P-0861.02

SHEET NUMBER