



ALUMINUM PANEL COLORS



LAMINATED GLASS W/ LOW E COATING




TEMPERED GLASS



INSULATED GLASS WITH LOW -E COATING



SIDING CLADDING
 COMPOSITE
 BIO BASED WOOD SUBSTITUTE
 (MESTYTA)

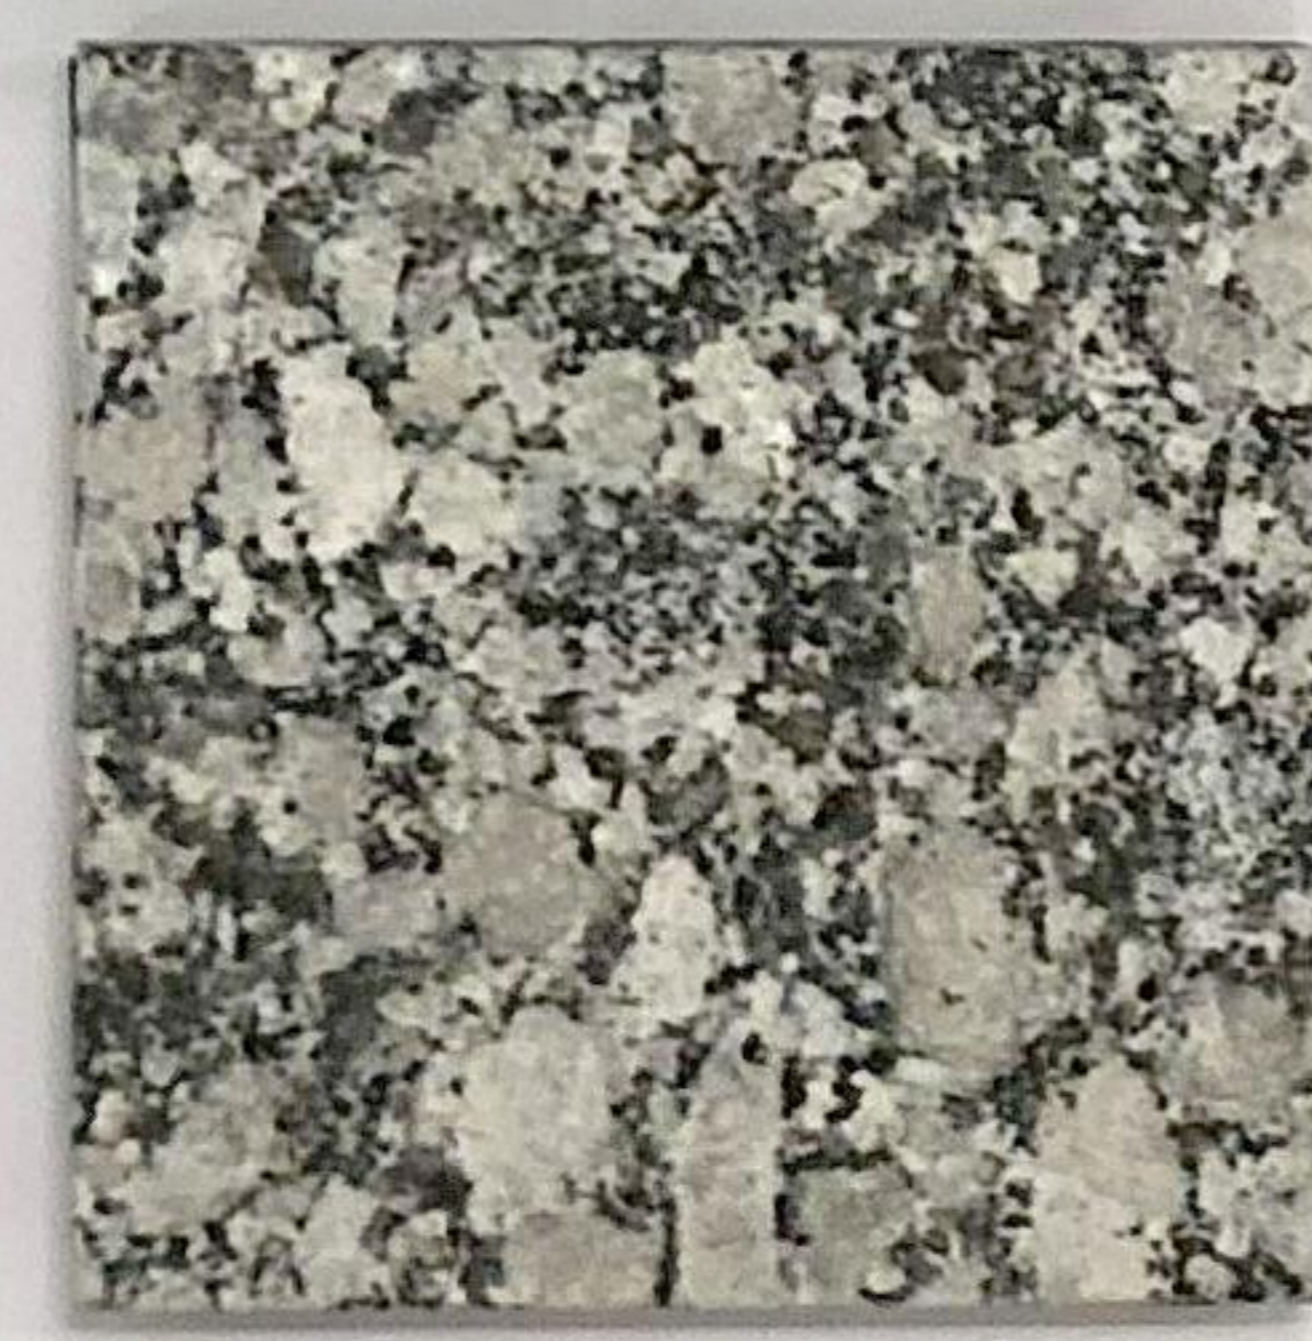

GRANITE



WOOD DECKING



THE RISE

OWNER: SALCEDO PROPERTY OWNER LLC
 800 PASEO DEL MONTE, PALO ALTO, CA 94304
 T: 650-944-6338

ARCHITECTURE: RAFAEL VINCELY ARCHITECTS
 20 WASHINGTON STREET, NEW YORK, NY 10013
 T: 212-604-8880

ARCHITECTURE: RAFAEL VINCELY ARCHITECTS
 1025 N. HOLLYWOOD BLVD., SUITE 1100, PHILADELPHIA, PA 19104
 T: 484-837-7396

LANDSCAPE ARCHITECTURE: CUNY PARTNERSHIP LTD.
 190 S. INDEPENDENCE MALL, SUITE 1100, PHILADELPHIA, PA 19106
 T: 215-440-0500

CIVIL: SANDUS CIVIL ENGINEERS SURVEYORS PLANNERS INC.
 1700 S. WINCHESTER BLVD., SUITE 200, CARPENTERS, CA 95006
 T: 408-638-0500

TRANSPORTATION ENGINEERING: ARUP NORTH AMERICA LTD.
 860 MISSION STREET, SUITE 100, SAN FRANCISCO, CA 94105
 T: 415-867-8440

LIGHTING: ONE LUX STUDIO
 104 WEST 20TH STREET, 10TH FLOOR, NEW YORK, NY 10011
 T: 212-261-6700

GRAPHIC: EA FT
 1917 JIN BLVD., SUITE 1000, PHILADELPHIA, PA 19103
 T: 215-961-1980

PARKING ENGINEERING: WATRY DESIGN INC.
 2008 GARDENIA PLACE, SUITE 200, SAN JOSE, CA 95119
 T: 408-282-7000


WASTE MANAGEMENT: ENVIRONMENTAL INTERNATIONAL
 520 NORTH BRAND BLVD., STE 710, GLENDALE, CA 91201
 T: 626-441-1700

NOT FOR CONSTRUCTION

DISCLAIMER
 THE ARCHITECT / ENGINEER SHALL HAVE NO RESPONSIBILITY FOR ANY LIABILITY, LOSS, COST, DAMAGE OR EXPENSE ARISING FROM OR RELATING TO ANY USE OF THIS DOCUMENT FOR ANY PURPOSE OTHER THAN ITS INTENDED PURPOSE ON THIS PROJECT. THIS DOCUMENT IS TO BE CONSIDERED IN CONJUNCTION WITH ALL RELATED DOCUMENTATION. ANY DISCREPANCIES IDENTIFIED IN THIS DOCUMENT MUST BE REPORTED IMMEDIATELY TO THE ARCHITECT BEFORE PROCEEDING. CONTRACTORS MUST VERIFY ALL DIMENSIONS PRIOR TO PROCEEDING WITH ANY WORK. ONLY FIGURED DIMENSIONS ARE TO BE USED FOR VERIFICATION.

SB-35 DEVELOPMENT APPLICATION

REV.	DESCRIPTION	DATE
REV-0	SB-35 APPLICATION REVISIONS	08/23/2018

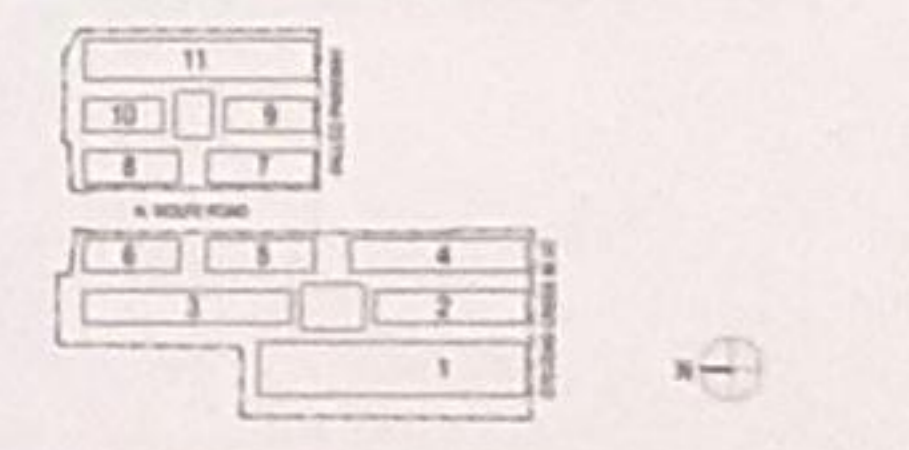


KEY PLAN AND NORTH ARROW

ARCHITECT'S PROJECT NUMBER: 708011

PROJECT PHASE: SB-35 DEVELOPMENT APPLICATION

IF THIS DRAWING IS NOT 30"X42" IT IS A REDUCED PRINT. REFER TO GRAPHIC SCALE.

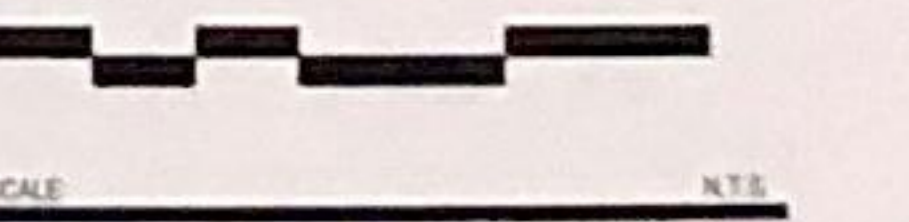

SCALE: N.T.S.

MATERIAL BOARD - RETAIL

SHEET TITLE

SHEET NUMBER
P-0861.03
 © 2018 RAFAEL VINCELY ARCHITECTS