
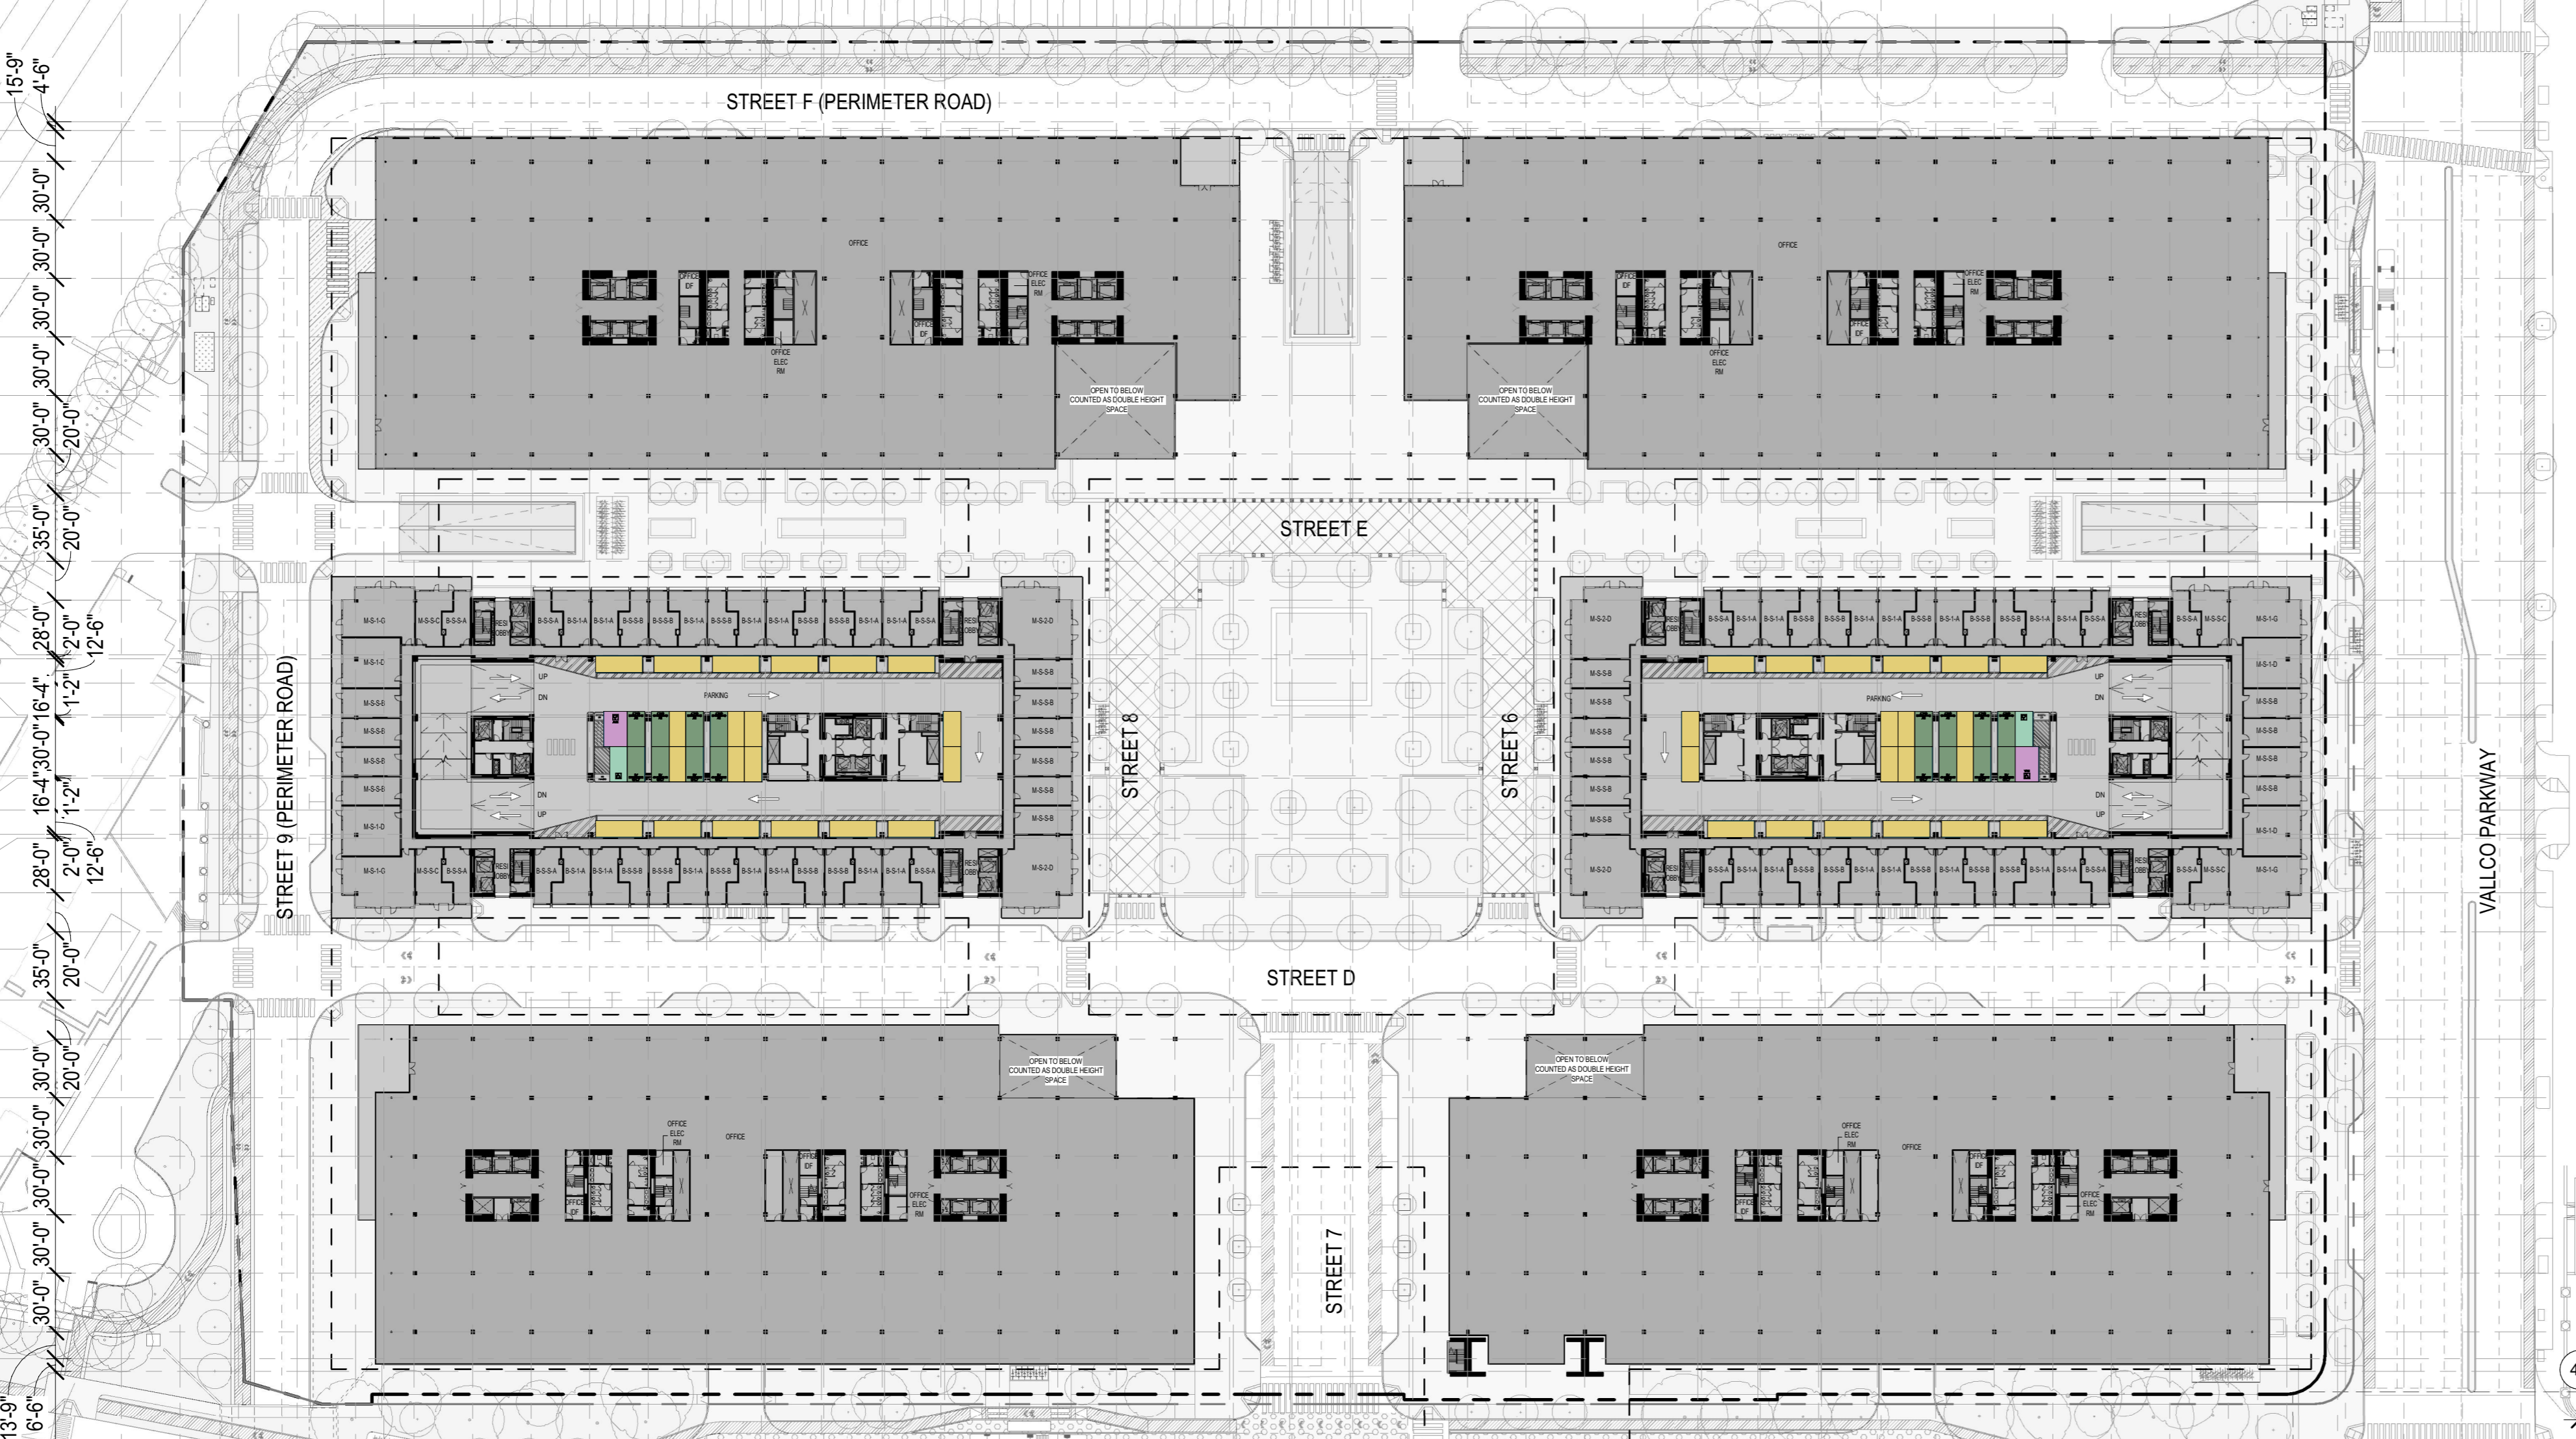
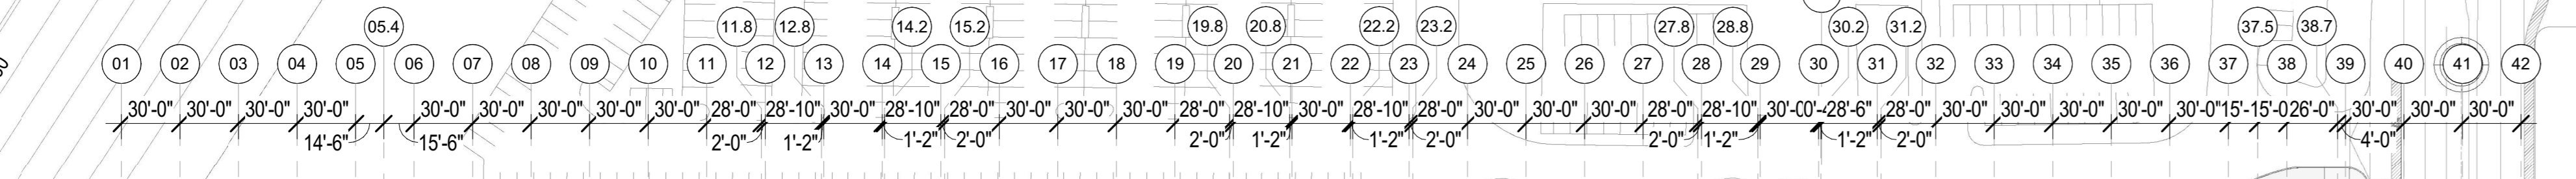


OWNER - VALCO PROPERTY OWNER LLC
 2600 EL CAMINO REAL, SUITE 410, PALO ALTO, CA 94306
 T. 650-344-1030
 ARCHITECTURE - RAFAEL VINOLY ARCHITECTS
 375 PEARL STREET, 31ST FLOOR, NEW YORK, NY 10038
 T. 212-624-6090
 ARCHITECTURE - RAFAEL VINOLY ARCHITECTS
 10123 N. WOLFE ROAD, CUPERTINO, CA 95014
 T. 408-627-7090
 LANDSCAPE ARCHITECTURE - OLIN PARTNERSHIP LTD.
 100 W. SAN FERNANDO STREET, SUITE 200, SAN JOSE, CA 95113
 T. 214-440-0030
 CIVIL - SANDS CIVIL ENGINEERS SURVEYORS PLANNERS, INC.
 1706 S. WINCHESTER BLVD, SUITE 200, CAMPBELL, CA 95008
 T. 408-636-0900
 TRAFFIC - KIMLEY-HORN AND ASSOCIATES, INC.
 100 W. SAN FERNANDO STREET, SUITE 200, SAN JOSE, CA 95113
 T. 669-800-4130
 LIGHTING DESIGN - ONE LUX STUDIO
 190 WEST 29TH STREET, 10TH FLOOR, NEW YORK, NY 10001
 T. 212-320-6790
 SIGNAGE & WAYFINDING - EXIT DESIGN
 725 N. 4TH STREET, PHILADELPHIA, PA 19123
 T. 215-581-1950
 PARKING ENGINEERING - WATRY DESIGN, INC.
 2099 GATEWAY PLACE, SUITE 550, SAN JOSE, CA 95110
 T. 408-360-7000
 FOOD SERVICE, WASTE MANAGEMENT & LOGISTICS - CNU-LITTLE
 190 2ND STREET, SAN FRANCISCO, CA 94105
 T. 415-522-5900

LEGEND

- RESIDENTIAL PARKING STALL
- SHARED COMMERCIAL PARKING STALL
- ADA PARKING STALL
- ADA VAN PARKING STALL
- EV PARKING STALL

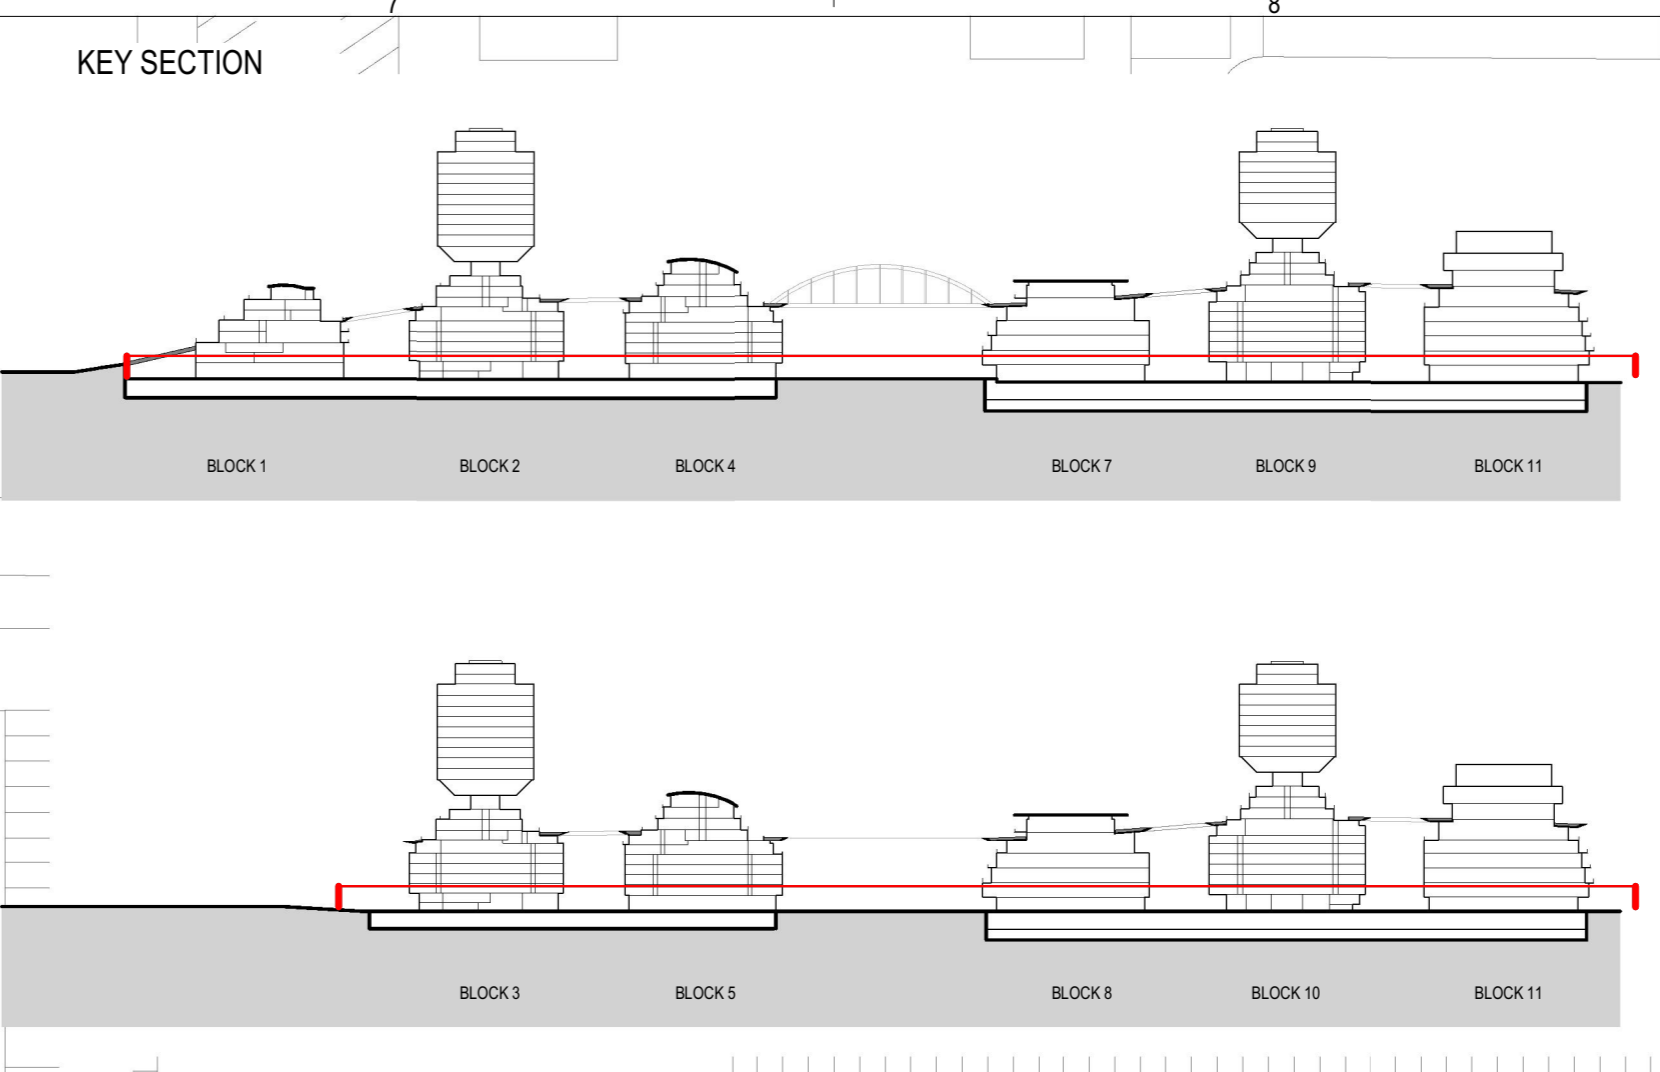

Street Level

	Block 1	Block 2	Block 3	Block 4	Block 5	Block 6	Block 7	Block 8	Block 9	Block 10	Block 11	TOTAL
Regular	13	20	18	17	18	9	13	10	6	7	23	151
ADA	1	1	1	1	1	1	1	1	1	1	1	11
ADA Van	1	1	1	1	1	1	1	1	1	1	1	11
EV	5	5	5	5	5	5	5	5	5	5	5	55
Total	19	27	25	24	24	11	15	12	7	14	25	173

Total Shared Commercial in Buildings

	Block 1	Block 2	Block 3	Block 4	Block 5	Block 6	Block 7	Block 8	Block 9	Block 10	Block 11	TOTAL
Regular	30	30	30	30	30	30	30	30	30	30	30	360
ADA	1	1	1	1	1	1	1	1	1	1	1	11
ADA Van	1	1	1	1	1	1	1	1	1	1	1	11
EV	5	5	5	5	5	5	5	5	5	5	5	55
Total	42	42	42	42	42	42	42	42	42	42	42	501

Total Residential in Buildings

	Block 1	Block 2	Block 3	Block 4	Block 5	Block 6	Block 7	Block 8	Block 9	Block 10	Block 11	TOTAL
Regular	258	258	258	258	258	258	258	258	258	258	258	2,976
ADA	5	5	5	5	5	5	5	5	5	5	5	55
ADA Van	5	5	5	5	5	5	5	5	5	5	5	55
EV	13	13	13	13	13	13	13	13	13	13	13	143
Total	281	281	281	281	281	281	281	281	281	281	281	3,229

Level 1 (Shared Commercial)

	Block 1	Block 2	Block 3	Block 4	Block 5	Block 6	Block 7	Block 8	Block 9	Block 10	Block 11	TOTAL
Regular	30	30	30	30	30	30	30	30	30	30	30	360
ADA	1	1	1	1	1	1	1	1	1	1	1	11
ADA Van	1	1	1	1	1	1	1	1	1	1	1	11
EV	5	5	5	5	5	5	5	5	5	5	5	55
Total	42	42	42	42	42	42	42	42	42	42	42	501

Level 2 (Residential)



	Block 1	Block 2	Block 3	Block 4	Block 5	Block 6	Block 7	Block 8	Block 9	Block 10	Block 11	TOTAL
Regular	154	154	154	154	154	154	154	154	154	154	154	1,762
ADA	1	1	1	1	1	1	1	1	1	1	1	11
ADA Van	1	1	1	1	1	1	1	1	1	1	1	11
EV	5	5	5	5	5	5	5	5	5	5	5	55
Total	161	161	161	161	161	161	161	161	161	161	161	1,840

Level 3 (Residential)

	Block 1	Block 2	Block 3	Block 4	Block 5	Block 6	Block 7	Block 8	Block 9	Block 10	Block 11	TOTAL
Regular	150	150	150	150	150	150	150	150	150	150	150	1,710
ADA	2	2	2	2	2	2	2	2	2	2	2	22
ADA Van	2	2	2	2	2	2	2	2	2	2	2	22
EV	13	13	13	13	13	13	13	13	13	13	13	143
Total	167	167	167	167	167	167	167	167	167	167	167	1,907

Level 4 (Residential)


	Block 1	Block 2	Block 3	Block 4	Block 5	Block 6	Block 7	Block 8	Block 9	Block 10	Block 11	TOTAL
Regular	79	79	79	79	79	79	79	79	79	79	79	901
ADA	1	1	1	1	1	1	1	1	1	1	1	11
ADA Van	1	1	1	1	1	1	1	1	1	1	1	11
EV	5	5	5	5	5	5	5	5	5	5	5	55
Total	86	86	86	86	86	86	86	86	86	86	86	958

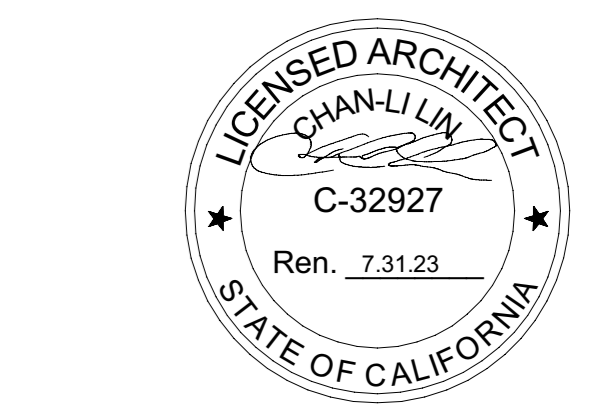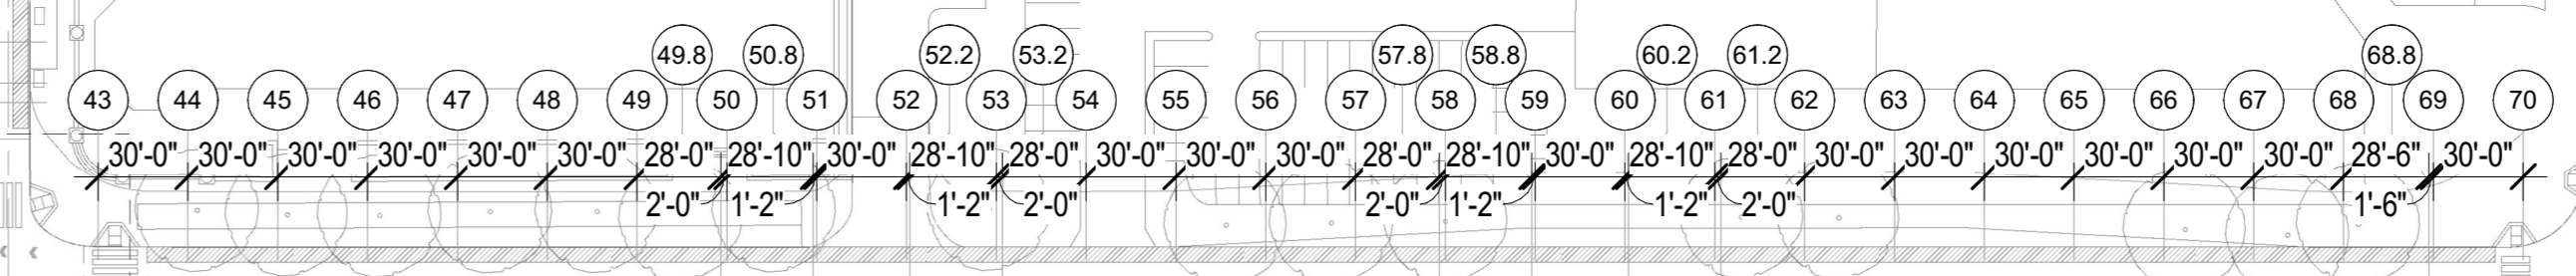

NOT FOR CONSTRUCTION
 STAMP SIGNATURE
 DISCLAIMER
 THE ARCHITECT/ENGINEER SHALL HAVE NO RESPONSIBILITY FOR ANY LIABILITY, LOSS, COST, DAMAGE OR EXPENSE ARISING FROM OR RELATING TO ANY USE OF THIS DOCUMENT FOR ANY PURPOSE OTHER THAN ITS INTENDED PURPOSE ON THIS PROJECT. THIS DOCUMENT IS TO BE CONSIDERED IN CONJUNCTION WITH ALL RELATED DOCUMENTATION. ANY DISCREPANCIES IDENTIFIED IN THIS DOCUMENT MUST BE REPORTED IMMEDIATELY TO THE ARCHITECT BEFORE PROCEEDING. CONTRACTORS MUST VERIFY ALL DIMENSIONS PRIOR TO PROCEEDING WITH ANY WORK. ONLY FIGURED DIMENSIONS ARE TO BE USED FOR VERIFICATION.

SB-35 MODIFICATION APPLICATION

REV	DESCRIPTION	DATE
REV-0	SB-35 DEVELOPMENT APPLICATION	03/27/2018
REV-1	SB-35 APPLICATION - REVISION	07/31/2018
REV-2	SB-35 APPLICATION - CONFORM SET	09/15/2018
REV-3	SB-35 MODIFICATION APPLICATION	03/23/2022

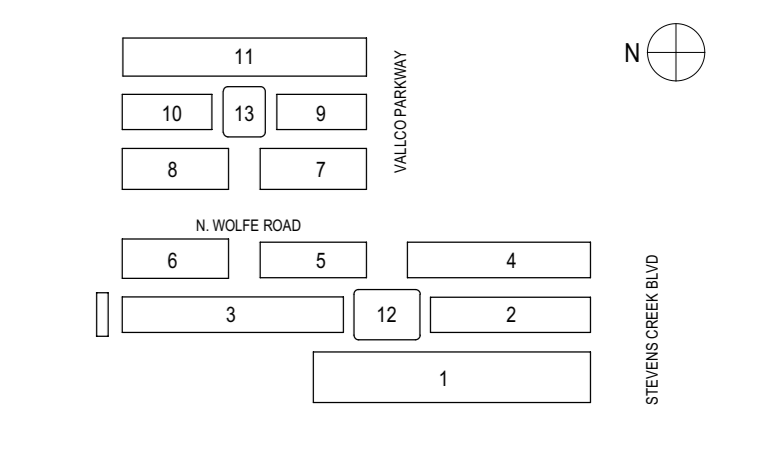

KEY PLAN AND NORTH ARROW
 ARCHITECTS PROJECT NUMBER 708.012
 IF THIS DRAWING IS NOT 36"x48" IT IS A REDUCED PRINT. REFER TO GRAPHIC SCALE.
 SCALE: 1/8"=1'-0"

PARKING PLAN - FF ELEVATION @ 205'-2"

SHEET TITLE
P-0900.03
 SHEET NUMBER
 © 2022 RAFAEL VINOLY ARCHITECTS P.C.