Community Development Department Planning Division – Cupertino **APPROVED** CUPERTINO DP-2018-02. Case# AM#20220001(s)

Approval Body: Diffet 2023 telf 5
Approval Date 06/03/22 ABBREVIATIONS

Case Manager SYMBOLS **ANGLE** CENTERLINE CHANNEL DEGREE, MINUTE, SECOND FOOT, INCH NUMBER PERPENDICULAR PLATE ROUND DIAMETER WIDE FLANGE BEAM AIR CONDITIONING ACOUSTICAL, ACCESS CONTROL ACOUSTICAL WALL COVERING ACOUSTICAL WALL PANELS ACP ACOUSTICAL CEILING TILE AREA DRAIN; ACCESS DOOR ADJACENT ADJ ADJT ADJUSTABLE AFF ABOVE FINISH FLOOR AGG AGGREGATE ALTERNATE ALUM ALUMINUM ANOD ANODIZED AP ACCESS PANEL APPROX APPROXIMATE ARCH ARCHITECTURAL AS ACOUSTICAL SEAL ASPH ASPHALT ATOC ABOVE TOP OF CONCRETE AUTO AUTOMATIC AUX AUXILIARY AWP ACOUSTIC WALL PANELS AHU AIR HANDLING UNIT **BULLETIN BOARD** BOARD BETWEEN BOTTOM FINISH FLOOR BITUMINOUS BLDG BUILDING BLOCK BLK BLKG BLOCKING BEAM; BENCH MARK BY OTHERS **BOTTOM OF JOINT BOTTOM OF SLAB** BP BEARING PLATE; BASE PLATE BOTTOM BUR BUILT UP ROOFING BVD BEVELED CAB CABINET CATCH BASIN CT CENTER TO CENTER CEM CEMENT CEM PL CEMENT PLASTER (PORTLAND) CFCI CONTRACTOR FURNISHED, CONTRACTOR INSTALLED CFMF COLD FORMED METAL FRAMING CORNER GUARD CAST IRON CAST-IN-PLACE CONTROL JOINT CENTERLINE; CLEARANCE CLG CEILING CLG HT CEILING HEIGHT CLO CLOSET CLR CLEAR(ANCE) CMU CONCRETE MASONRY UNIT COL COLUMN CONC CONCRETE CONST CONSTRUCTION CONST JT CONSTRUCTION JOINT CONT CONTINUOUS OR CONTINUE CONTR JT CONTROL JOINT CORR CORRIDOR CPT CARPET CR CARD READER CTL CERAMIC TILE CTR CENTER DEEP; DEPTH DATUM ELEVATION, DELAYED EGRESS DEG() DEGREE DEP DEPRESSED DET DETAIL DRINKING FOUNTAIN DIAMETER DIFFUSER DIMENSION DUCTILE IRON PIPE DISP DISPENSER DIST DISTANCE DAYLIGHT OPENING DOOR OPENER DPS DOOR POSITION SWITCH DOOR DOWNSPOUT DISHWASHER DWR DRAWER EAST EACH **EXPANSION JOINT** ELEVATION, ELECTRIC LOCKING ELEC ELECTRICAL ELEV ELEVATOR **ELEVATION** EM, EMER EMERGENCY ENC ENCLOSE; ENCLOSURE **EPOXY PAINT** EPR EPOXY RESIN **EQUAL** EQUIP EQUIPMENT ESC ESCALATOR EW EYE WASH EWC ELECTRIC WATER COOLER EWS EXTERIOR WALL SYSTEM EXH EXHAUST EXP EXPOSED EXT EXTERIOR EOS EDGE OF SLAB FA FIRE ALARM FAI FRESH AIR INTAKE FAS FASTEN; FASTENER FLOOR DRAIN FIRE EXTINGUISHER FIRE EXTINGUISHER CABINET FF FINISH FLOOR **FIBERGLASS** FIRE HOSE STATION FINISH(ED) FLEXIBLE FLG FLASHING FLR FLOOR(ING) FND FOUNDATION FLUOR FLUORESCENT FP FIREPROOFING FPSC FIRE-PROOF SELF-CLOSING FR FIRE-RESISTANT FRE FLOOR REFERENCE ELEVATION FS FULL SIZE FT(') FOOT FTG FOOTING FURR FURRED; FURRING

FUT FUTURE

G GAS

GA GAGE; GAUGE

GALV GALVANIZED

GL BLK GLASS BLOCK

GRAN GRANITE

GL GLASS; GLAZING

GR GRADE; GRADING

GWB GYPSUM WALL BOARD

GFRC GLASS FIBER REINFORCED CONCRETE

GFRG GLASS FIBER REINFORCED GYPSUM

GEN GENERAL

HIGH; HEIGHT HOSE BIBB HBD HARDBOARD HOLLOW CORE HDR HEADER HDW HARDWARE HDWD HARDWOOD HM HOLLOW METAL HORIZ HORIZONTAL HP HIGH POINT HR HOUR/HANDRAIL HTG HEATING HVAC HEATING/VENTILATING/AIR CONDITIONING HW HOT WATER HYD HYDRANT INSIDE DIAMETER ILO IN LIEU OF IN(") INCH INCL INCLUDE(D); INCLUDING INSUL INSULATE(D); INSULATION INT INTERIOR INV INVERT IPS IRON PIPE SIZE IGU INSULATED GLAZING UNIT JAN JANITOR JB JUNCTION BOX JT JOINT KIT KITCHEN KO KNOCK OUT LENGTH; LONG LAB LABORATORY LAD LADDER LAM LAMINATE(D) LAV LAVATORY LBL LABEL LANDING LDG LINEAR FEET LEFT HAND LH LINEAR LIN LOW POINT LIGHT LTG LIGHTING LTWT LIGHTWEIGHT LVL LEVEL LV; LVR LOUVER LWP LIQUID WATERPROOFING MAS MASONRY MATL MATERIAL MAX MAXIMUM MARKER BOARD MBL MARBLE MD MOTION DETECTOR MECH MECHANICAL MED MEDICAL MEMB MEMBRANE MEZZ MEZZANINE MFR MANUFACTURE(R) MG MEDICAL GAS MANHOLE; MAGNETIC HOLD MIN MINIMUM; MINUTE; MINERAL MIR MIRROR MISC MISCELLANEOUS MLD MOLDING; MOULDING MASONRY OPENING MOD MODULE LINE MOV MOVABLE MP METAL PANEL MR MOP RECEPTOR MTD MOUNT(ED); (ING) MTL METAL MTR METER; MITER N NORTH NAT NATURAL NAVD88 NORTH AMERICAN VERTICAL DATUM 1988 NC NURSE CALL NE NORTH EAST NIC NOT IN CONTRACT NO. OR # NUMBER NOM NOMINAL NRC NOISE REDUCTION COEFFICIENT NTS NOT TO SCALE NW NORTH WEST OA OVERALL OC ON CENTER(S) OUTSIDE DIAMETER OFCI OWNER FURNISHED, CONTRACTOR INSTALLED OFF OFFICE OFOI OWNER FURNISHED, OWNER INSTALLED OFRD OVERFLOW ROOF DRAIN OH OPPOSITE HAND OPG OPENING OPP OPPOSITE OTB OPEN TO BELOW PAINT P.L. PROPERTY LINE PC PRECAST CONCRETE PCF POUNDS PER CUBIC FOOT PD PLAZA DRAIN PASSENGER ELEVATOR PED PEDESTAL PEN. PENETRATION PERF PERFORATE(D) PL PLATE PL GL PLATE GLASS PL-SK PLASTER SKIM COAT PLAM PLASTIC LAMINATE PLAS PLASTER (GYPSUM) PLF POUNDS PER LINEAR FOOT PLMB PLUMBING PNL PANEL PP PUSH PLATE DOOR ACTUATOR PR PAIR PRFAB PREFABRICATED PRKG PARKING PSF POUNDS PER SQUARE FOOT PSI POUNDS PER SQUARE INCH PT POINT PTD PAINT(ED) PTN PARTITION PTS PNEUMATIC TUBE STATION PVC POLYVINYL CHLORIDE PVMT PAVEMENT PWD PLYWOOD QT QUARRY TILE R RISER: RESILIENT RA RETURN AIR RAD RADIUS RCP REINFORCED CONCRETE PIPE; REFLECTED CEILING PLAN RD ROOF DRAIN RGW REAGENT GRADE WATER RECP RECEPTACLE REF REFERENCE REFR REFRIGERATOR REINF REINFORCE(D); (ING) REQD REQUIRED RET RETURN

REV REVISION; REVISED

REX REQUEST TO EXIT


RO ROUGH OPENING

RM ROOM

RH RIGHT HAND; ROOF HATCH

RF RESINOUS FLOOR; RADIO FREQUENCY

SOUTH SB STONE BASE SOLID CORE SCH SCHEDULE S CONC SEALED CONCRETE SD STORM DRAIN/SMOKE DOOR SE SOUTH EAST SE SERVICE ELEVATOR SEC(") SECOND SECT SECTION SQUARE FEET SHR SHOWER SHT SHEET SQUARE INCHES SIM SIMILAR SLV SLEEVE SOFP SPRAY ON FIRE PROOFING SOS SOLID SURFACE SPKR SPEAKER SPR SPRINKLER SQ SQUARE SS STAINLESS STEEL S.S.D. SEE STRUCTURAL DRAWINGS S.L.D. SEE LANDSCAPE DRAWINGS S.M.D. SEE MECHANICAL DRAWINGS S.E.D. SEE ELECTRICAL DRAWINGS S.P.D. SEE PLUMBING DRAWINGS S.C.D. SEE CIVIL DRAWINGS SSG STAINLESS STEEL GRATES ST STONE STA STATION STC SOUND TRANSMISSION CLASS STD STANDARD STL STEEL STOR STORAGE STRUCT STRUCTURAL SUSP SUSPENDED SHEET VINYLE SOUTH WEST SY SQUARE YARD SYM SYMMETRY; SYMMERTRICAL SYS SYSTEM TREAD; TOILET TONGUE AND GROOVE TB TILECOVE BASE; TACK BOARD TBD TO BE DETERMINED TD TRAVEL DISTANCE TEL TELEPHONE TEMP TEMPERED TERR TERRAZZO TFF TOP FINISH FLOOR THK THICK(NESS) THRES THRESHOLD TLT TOILET TOC TOP OF CURB TOJ TOP OF JOINT TOL TOLERANCE TOS TOP OF SLAB TOSTL TOP OF STEEL TOW TOP OF WALL TPTN TOILET PARTITION TV TELEVISION TYP TYPICAL UNF UNFINISHED UOD UNDERSIDE OF DECK UON UNLESS OTHERWISE NOTED UOS UNDERSIDE OF STEEL UR URINAL V VINYL; VOLTS VB VAPOR BARRIER VCT VINYL COMPOSITION TILE VENT VENTILATE; VENTILATION VERT VERTICAL VEST VERTIBULE VERTICAL GRAIN VNR VENEER VPL VENEER PLASTER VIF VERIFY IN FIELD WEST; WIDTH; WOMEN; WATTS WALL BASE WITH W/O WITHOUT WATER CLOSET; WALL COVERING WD WOOD WDW WGL WIRED GLASS WROUGHT IRON WIRE MESH WOM WALK-OFF MAT WATERPROOFING; WORKING POINT; WPN WALL PROTECTION WRB WATER RESISTANT BOARD WPNL WOOD PANELING WR WATER REPELLENT WS WEATHER STRIPPING WSCT WAINSCOT WT WEIGHT WTW WALL TO WALL WWF WELDED WIRE FABRIC WWM WELDED WIRE MESH

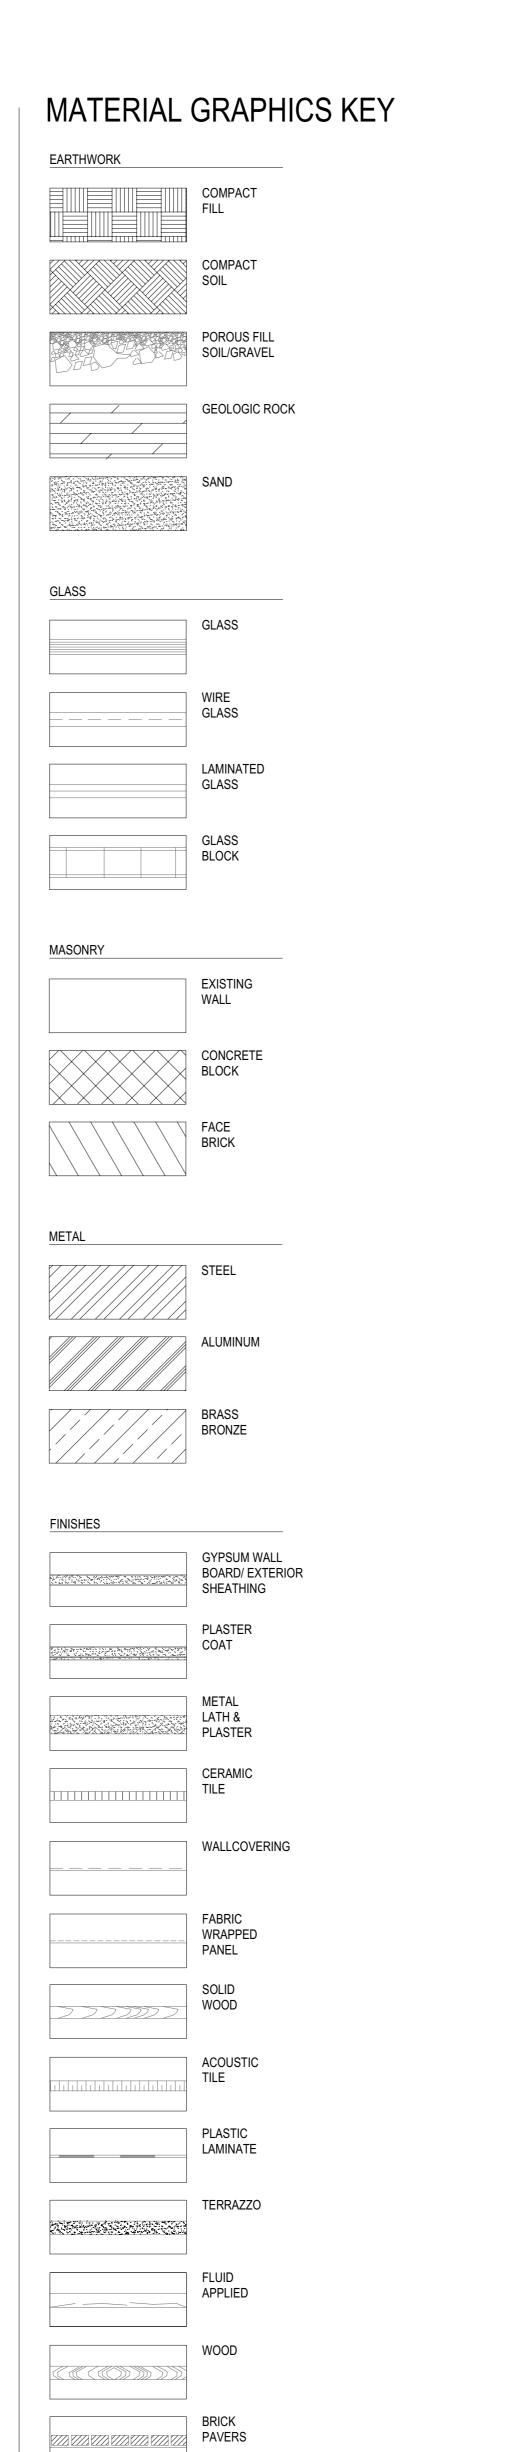


GLUEDOWN


TACKLESS

TILES

FLOORING

TILE

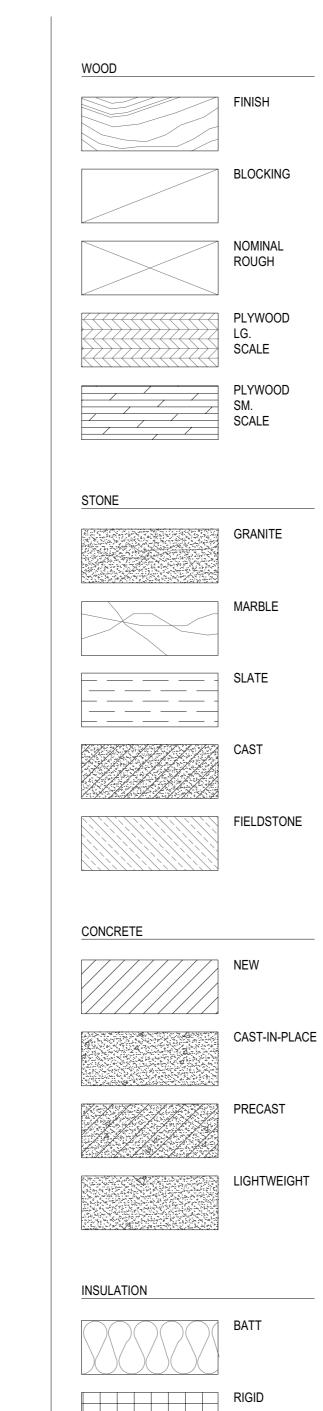

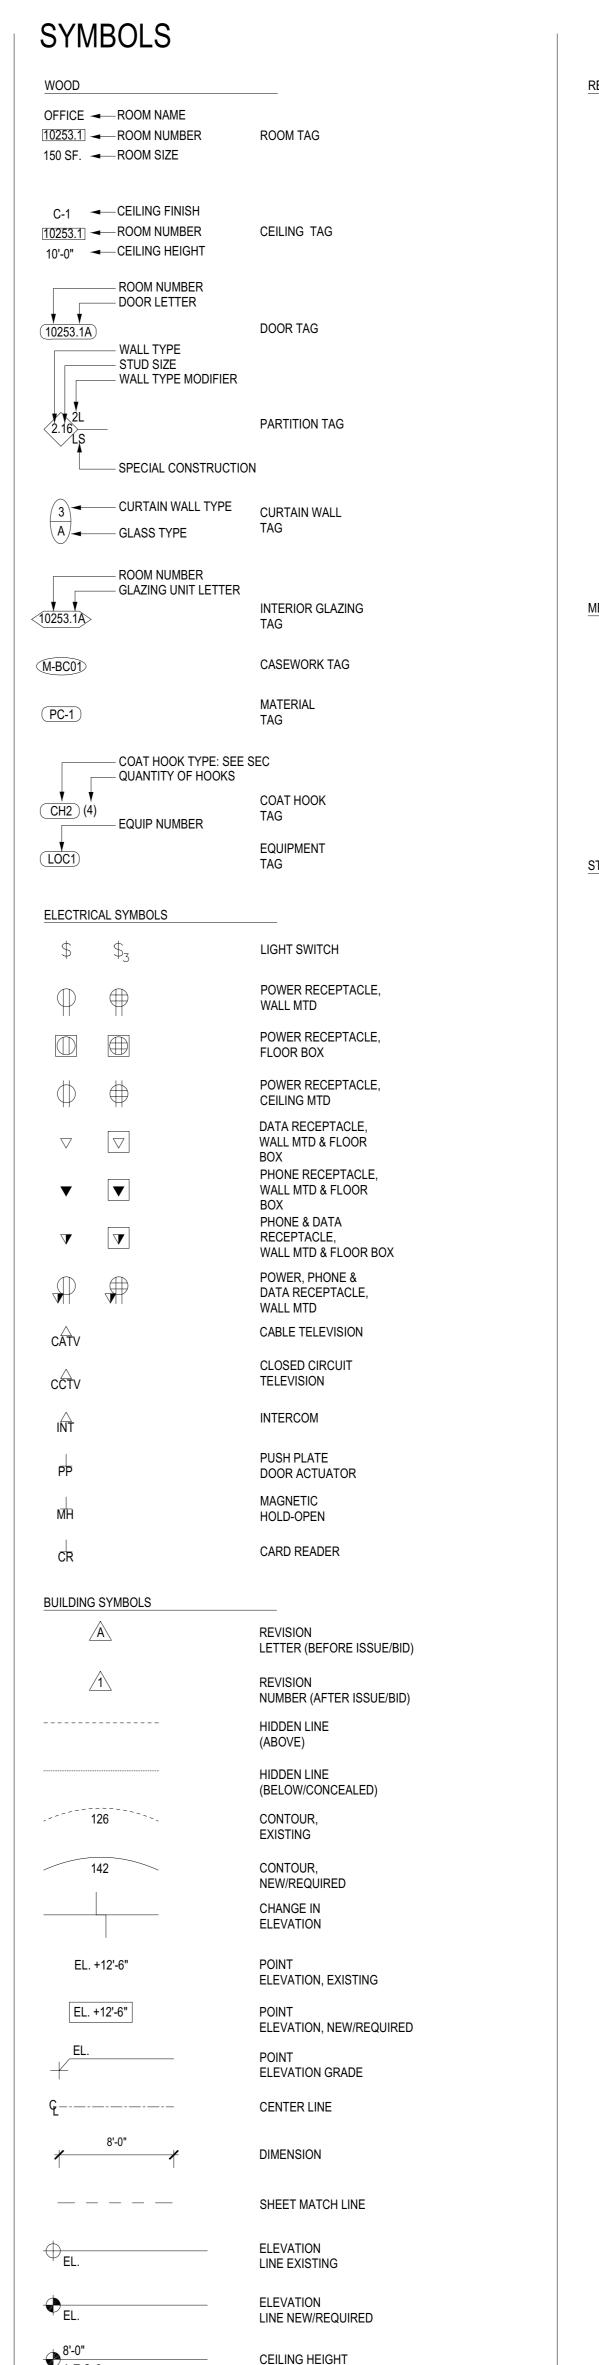

NORTH ARROW

DRAWING CALL-OUTS

6/A5.17.1


SANITIZER / HAND SOAP

**BUILDING ELEVATION** 

INTERIOR ELEVATION

TRANSITION DETAIL

DETAIL

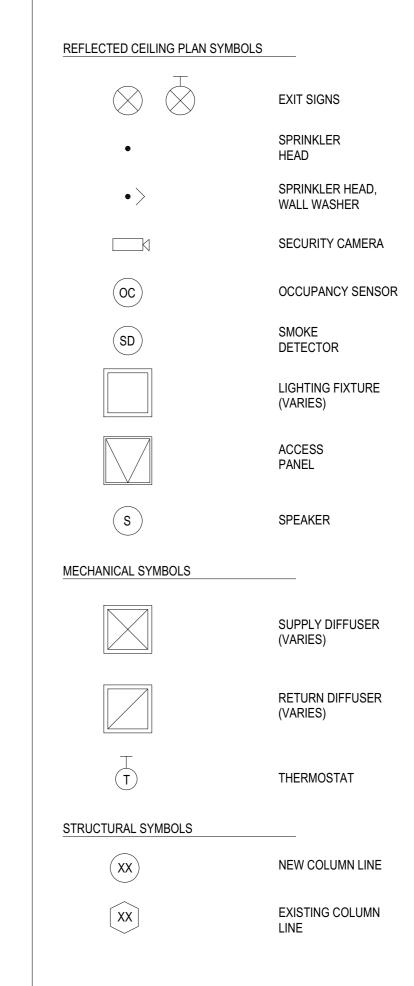



THE

RIJE



NOT FOR CONSTRUCTION

STAMP / SIGNATURE THE ARCHITECT / ENGINEER SHALL HAVE NO RESPONSIBILITY FOR ANY LIABILITY, LOSS, COST, DAMAGE OR EXPENSE ARISING FROM OR RELATING TO ANY USE OF THIS DOCUMENT FOR ANY PURPOSE OTHER THAN ITS INTENDED PURPOSE ON THIS PROJECT. THIS DOCUMENT IS TO BE CONSIDERED IN CONJUNCTION WITH ALL RELATED DOCUMENTATION. ANY DISCREPANCIES IDENTIFIED IN THIS DOCUMENT MUST BE REPORTED IMMEDIATELY TO THE ARCHITECT BEFORE PROCEEDING. CONTRACTORS MUST VERIFY ALL DIMENSIONS

PRIOR TO PROCEEDING WITH ANY WORK. ONLY FIGURED

DIMENSIONS ARE TO BE USED FOR VERIFICATION.

SB-35 MODIFICATION APPLICATION

REV-0	SB-35 DEVELOPMENT APPLICATION	03/27/2018	
REV-1	SB-35 APPLICATION - CONFORM SET	09/15/2018	
REV-2	SB-35 MODIFICATION APPLICATION	03/23/2022	
	11 9 10 10 10 NALLCO PARKWAYY	N	
	10 13 9 PARKW	N N N N N N N N N N N N N N N N N N N	

	N. WOLFE ROAD	•							
	6	5			4				
	3		12		2				
				1					
I AND NORTH ARROW									

ARCHITECTS PROJECT NUMBER

IF THIS DRAWING IS NOT 36"x48" IT IS A REDUCED PRINT; REFER TO GRAPHIC SCALE

ABBREVIATIONS AND LEGENDS