

**Client**  
VALICO PROPERTY OWNER LLC  
200 EL CAMINO REAL, SUITE 410  
PALO ALTO, CA 94306  
TEL: 650.344.1500

**Architecture**  
KOHN PEDERSEN FOX ASSOCIATES PC  
11 WEST 42ND STREET  
NEW YORK, NY 10036  
TEL: 212.877.6500

**Architecture**  
KOHN PEDERSEN FOX ASSOCIATES PC  
2 EMBARCADERO CENTER  
SAN FRANCISCO, CA 94111  
TEL: 415.844.5491

**Landscape Architecture**  
OLIN  
1617 JOHN F. KENNEDY BOULEVARD, SUITE 1900  
PHILADELPHIA, PA 19103  
TEL: 215.440.0030

**Civil**  
SANDIS  
1700 S. WINCHESTER BOULEVARD, SUITE 200  
CAMPBELL, CA 95113  
TEL: 408.638.0900

**Lighting Design**  
ONE LUX STUDIO  
158 WEST 29TH STREET, 10TH FLOOR  
NEW YORK, NY 10001  
TEL: 212.201.5790

**Structure**  
DCI ENGINEERS  
135 MAIN STREET, SUITE 1800  
SAN FRANCISCO, CA 94105  
TEL: 415.781.1505

**MEP**  
MEYERS+ ENGINEERS  
98 BATTERY STREET, SUITE 500  
SAN FRANCISCO, CA 94111  
TEL: 415.432.8101

**Geotechnical**  
LANGRAN  
1 ALMADEN BOULEVARD, SUITE 500  
SAN JOSE, CA 95113  
TEL: 408.283.3000

**Traffic**  
KIMLEY-HORN  
10 SOUTH ALMADEN BOULEVARD, SUITE 1250  
SAN JOSE, CA 95113  
TEL: 969.800.4130

**Parking Engineering**  
WATRY DESIGN, INC.  
2099 GATEWAY PLACE, SUITE 550  
SAN JOSE, CA 95110  
TEL: 833.917.7275

**Logistics**  
ARUP  
80 MISSION STREET, SUITE 700  
SAN FRANCISCO, CA 94105  
TEL: 415.857.8445


**SB 35 MODIFICATION APPLICATION**

*Revision*

| Rev. No. | Description                     | Date       |
|----------|---------------------------------|------------|
| REV-5    | SB-35 MODIFICATION APPLICATION  | 12/04/2023 |
| REV-4    | SB-35 MODIFICATION APPLICATION  | 05/24/2022 |
| REV-3    | SB-35 MODIFICATION APPLICATION  | 03/23/2022 |
| REV-2    | SB-35 APPLICATION - CONSENT SET | 09/15/2018 |
| REV-1    | SB-35 APPLICATION - REVISION    | 07/31/2018 |
| REV-0    | SB-35 DEVELOPMENT - APPLICATION | 03/27/2018 |

| Rev. No. | Description                     | Date       |
|----------|---------------------------------|------------|
| REV-5    | SB-35 MODIFICATION APPLICATION  | 12/04/2023 |
| REV-4    | SB-35 MODIFICATION APPLICATION  | 05/24/2022 |
| REV-3    | SB-35 MODIFICATION APPLICATION  | 03/23/2022 |
| REV-2    | SB-35 APPLICATION - CONSENT SET | 09/15/2018 |
| REV-1    | SB-35 APPLICATION - REVISION    | 07/31/2018 |
| REV-0    | SB-35 DEVELOPMENT - APPLICATION | 03/27/2018 |

Key Plan

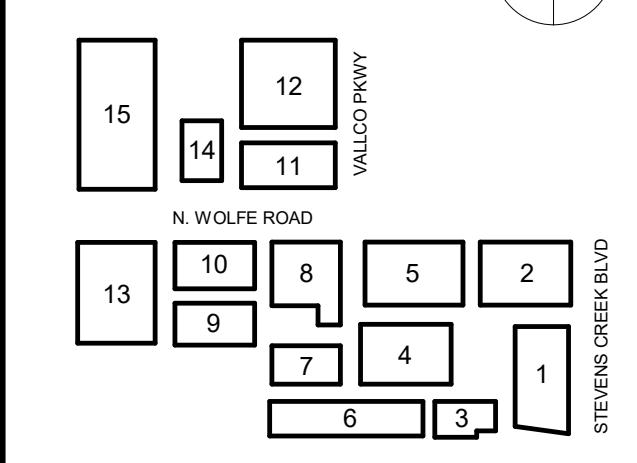


Scale & Signature

**NOT FOR CONSTRUCTION**

Issue Date: 03/27/2024 Project No: 3462  
Scale: N.T.S.

**SITE DIAGRAMS - BICYCLE CIRCULATION**

**P-0504**

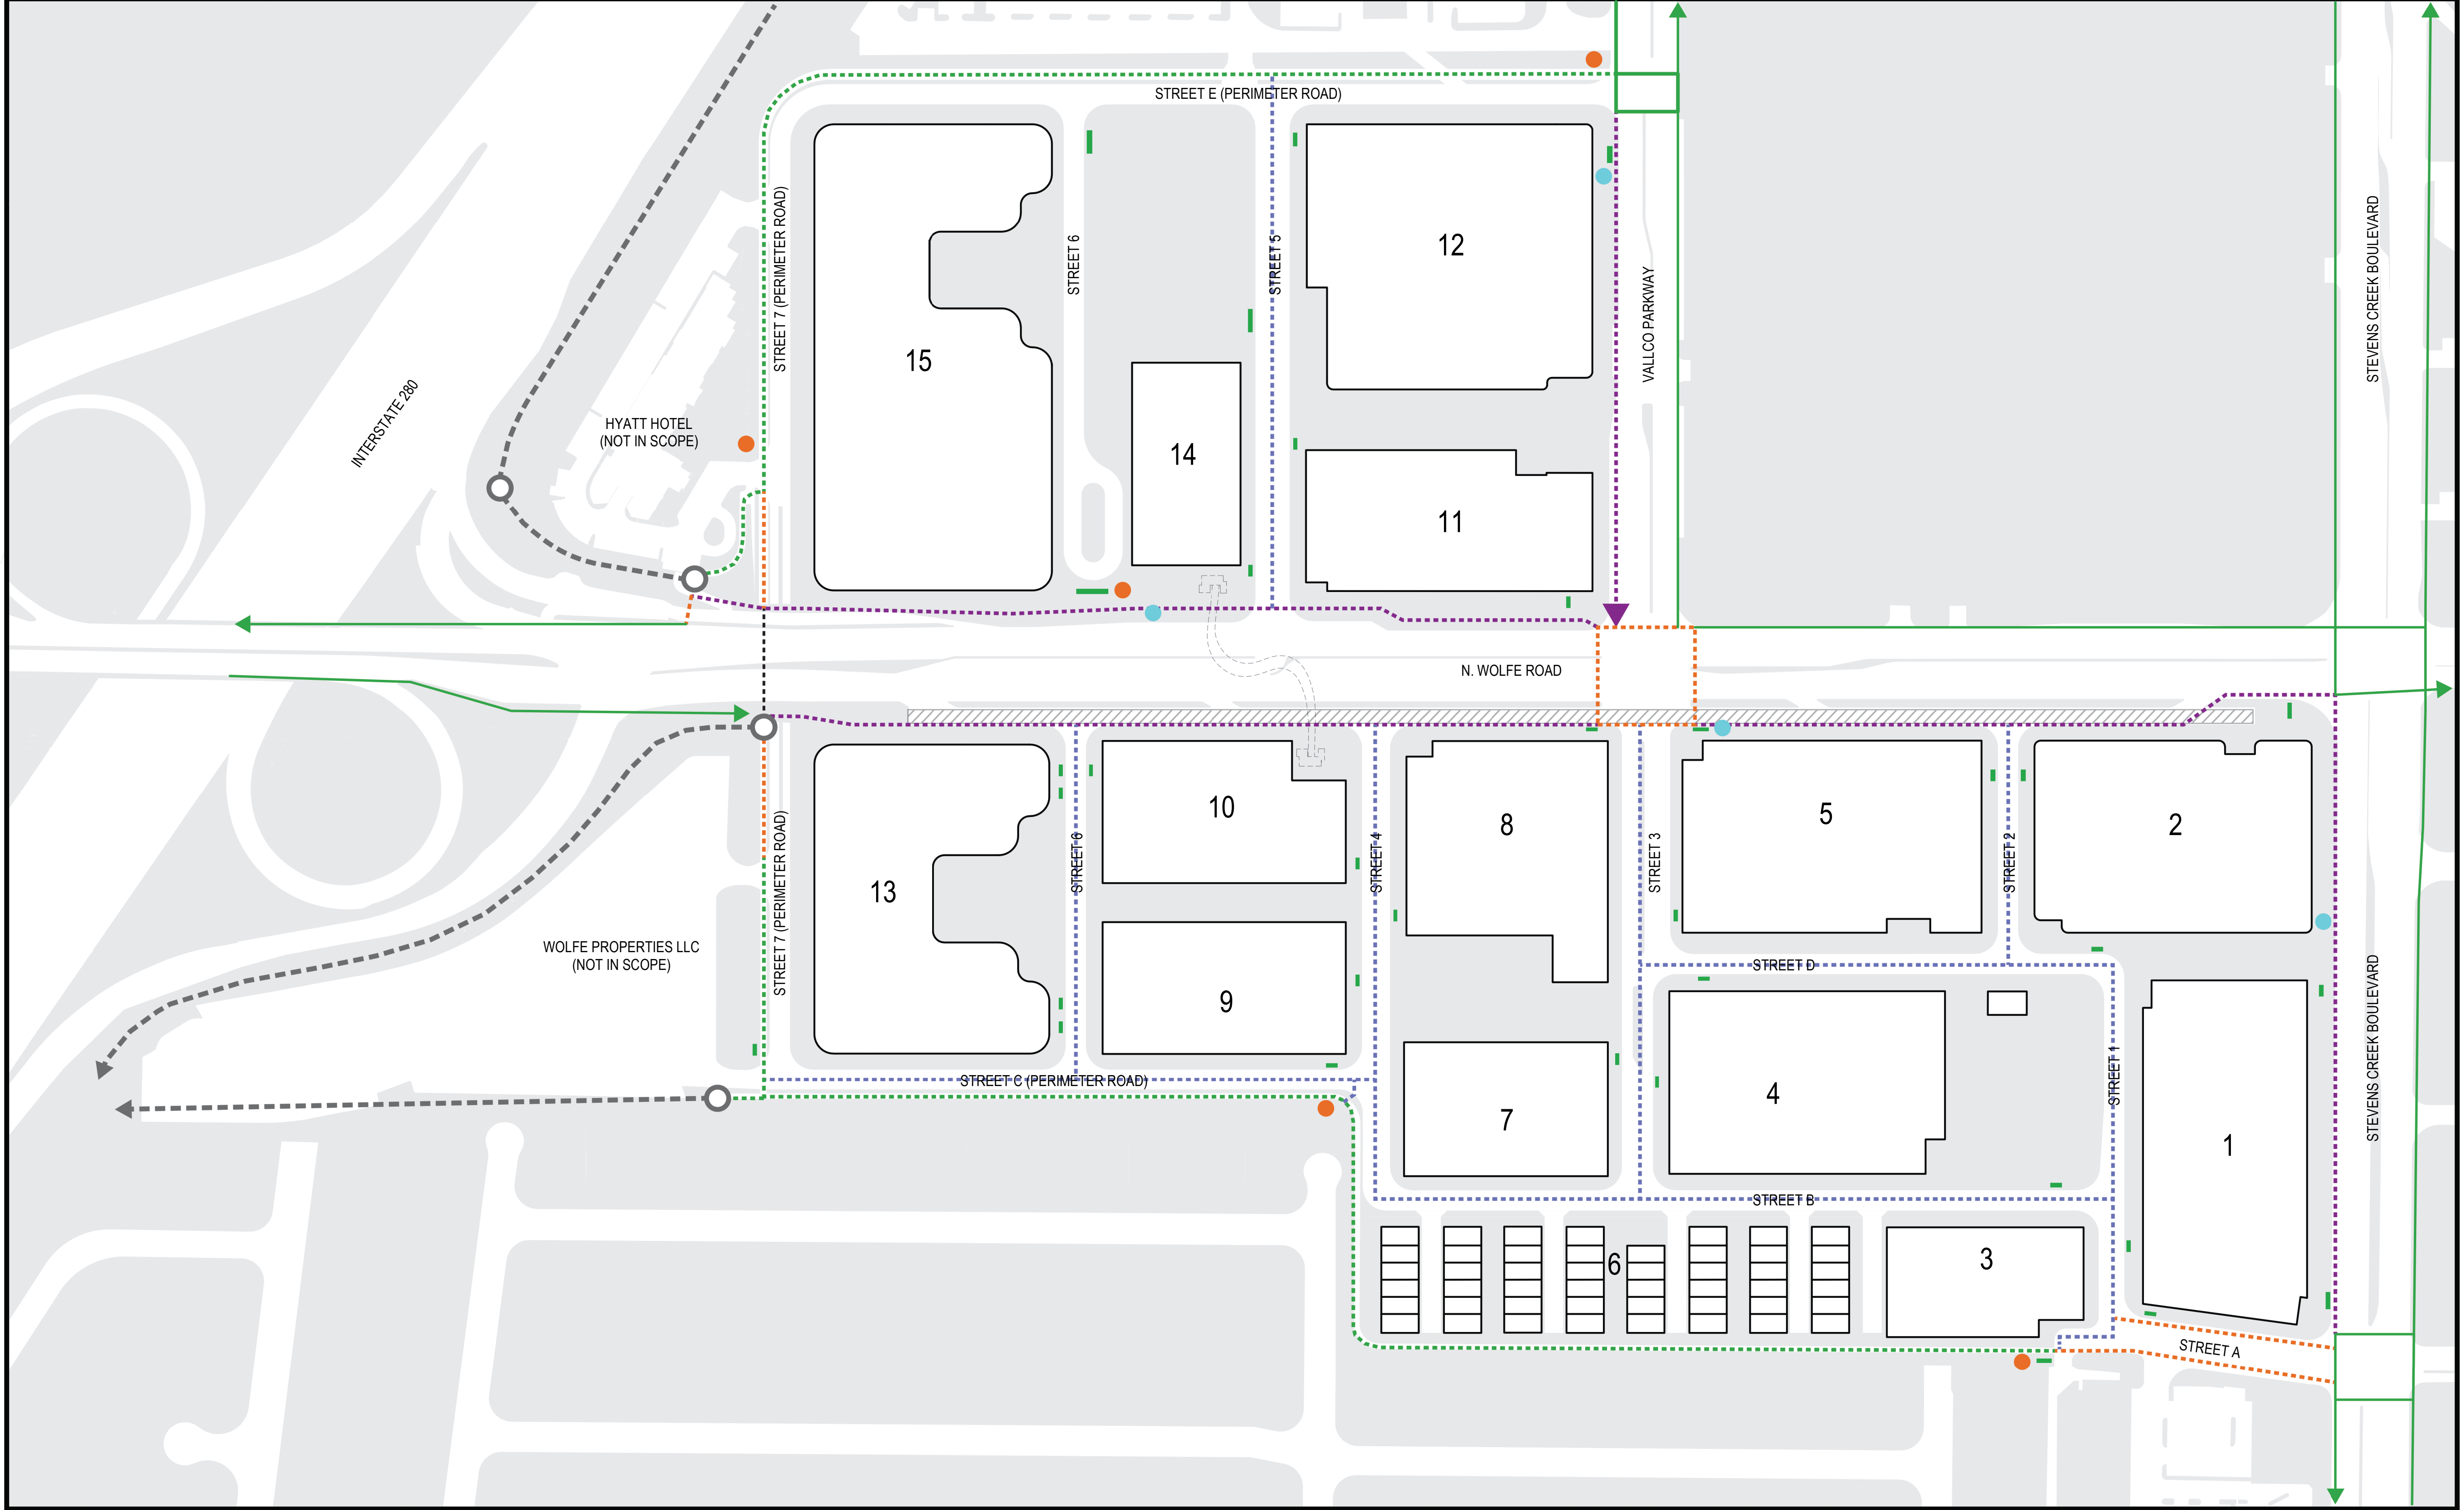

- LEGEND**
- EXISTING BIKEWAY
  - PROPOSED BIKE TRAIL CONNECTION TO FUTURE PLANNED CITY TRAILS
  - CLASS I BIKEWAY, OFF-STREET BIKE PATH
  - CLASS II BIKEWAY, ON-STREET BIKE LANE
  - CLASS III BIKEWAY, SHARED BIKE/VEHICLE LANE
  - CLASS IV BIKEWAY, PROTECTED LANE
  - BIKE HUBS
  - MOBILITY HUBS
  - BICYCLE PARKING (PUBLIC EXTERIOR)
  - ▨ WOLFE FRONTAGE ROAD
- \*NOTE: RESIDENTIAL, RETAIL AND OFFICE BICYCLE PARKING TO BE PROVIDED INSIDE OF THE BUILDINGS. DIAGRAMS ARE ILLUSTRATIVE FOR INFORMATION ONLY.

**1 PROPOSED BICYCLE CIRCULATION - STREET LEVEL**  
SCALE: 1" = 1350'

SITE DIAGRAMS - BICYCLE CIRCULATION  
 Autodesk Docs/2462 - The Rise - Architecture/RISE-BLDG00A-APP-COLLECTOR.rvt  
 P-0504  
 12/27/2023 11:06:49 PM