

Client

VALICO PROPERTY OWNER LLC
200 EL CAMINO REAL, SUITE 410
PALO ALTO, CA 94306
TEL: 650.344.1500

Architecture

KOHN PEDERSEN FOX ASSOCIATES PC
11 WEST 42ND STREET
NEW YORK, NY 10036
TEL: 212.877.6500

Architecture

KOHN PEDERSEN FOX ASSOCIATES PC
2 EMBARCADERO CENTER
SAN FRANCISCO, CA 94111
TEL: 415.844.5491

Landscape Architecture

OLIN
1617 JOHN F. KENNEDY BOULEVARD, SUITE 1900
PHILADELPHIA, PA 19103
TEL: 215.440.0030

Civil

SANDIS
1700 S. WINCHESTER BOULEVARD, SUITE 200
CAMPBELL, CA 95113
TEL: 408.638.0900

Lighting Design

ONE LUX STUDIO
158 WEST 29TH STREET, 10TH FLOOR
NEW YORK, NY 10001
TEL: 212.201.5790

Structure

DCI ENGINEERS
135 MAIN STREET, SUITE 1800
SAN FRANCISCO, CA 94109
TEL: 415.781.1505

MEP

MEYERS+ ENGINEERS
98 BATTERY STREET, SUITE 500
SAN FRANCISCO, CA 94111
TEL: 415.432.8101

Geotechnical

LANGRAN
1 ALMADEN BOULEVARD, SUITE 500
SAN JOSE, CA 95113
TEL: 408.283.3000

Traffic

KIMLEY-HORN
10 SOUTH ALMADEN BOULEVARD, SUITE 1250
SAN JOSE, CA 95113
TEL: 969.800.4130

Parking Engineering

WATRY DESIGN, INC.
2099 GATEWAY PLACE, SUITE 550
SAN JOSE, CA 95110
TEL: 833.917.7275

Logistics

ARUP
80 MISSION STREET, SUITE 700
SAN FRANCISCO, CA 94105
TEL: 415.857.8445


SB 35 MODIFICATION APPLICATION

Revision

Rev.	Description	Date
REV-5	SB-35 MODIFICATION APPLICATION	12/04/2023
REV-4	SB-35 MODIFICATION APPLICATION	03/23/2022
REV-3	SB-35 APPLICATION - CONFORM SET	08/15/2018
REV-2	SB-35 APPLICATION - REVISION	09/20/18
REV-1	SB-35 APPLICATION - REVISION	07/31/2018
REV-0	SB-35 DEVELOPMENT - APPLICATION	03/27/2018

Rev.	Description	Date
REV-5	SB-35 MODIFICATION APPLICATION	12/04/2023
REV-4	SB-35 MODIFICATION APPLICATION	03/23/2022
REV-3	SB-35 APPLICATION - CONFORM SET	08/15/2018
REV-2	SB-35 APPLICATION - REVISION	09/20/18
REV-1	SB-35 APPLICATION - REVISION	07/31/2018
REV-0	SB-35 DEVELOPMENT - APPLICATION	03/27/2018

Key Plan

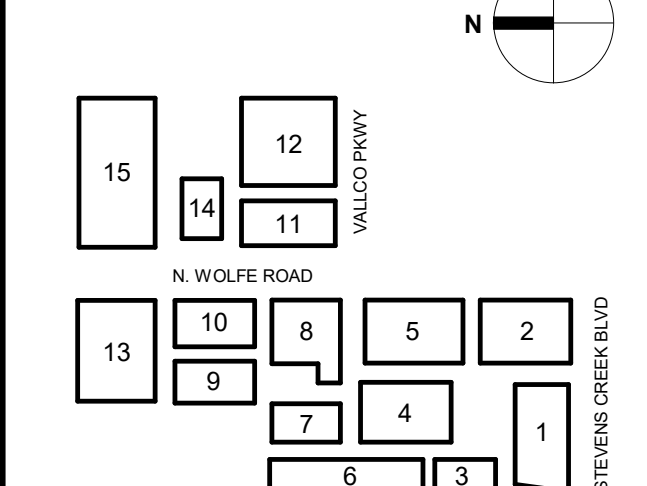

Scale & Signature


Scale: N.T.S.
Date: 03/27/2024
Project No: 3462

NOT FOR CONSTRUCTION

Issue Date: 03/27/2024
Project No: 3462
Scale: N.T.S.

SITE DIAGRAMS - VEHICULAR CIRCULATION

P-0505

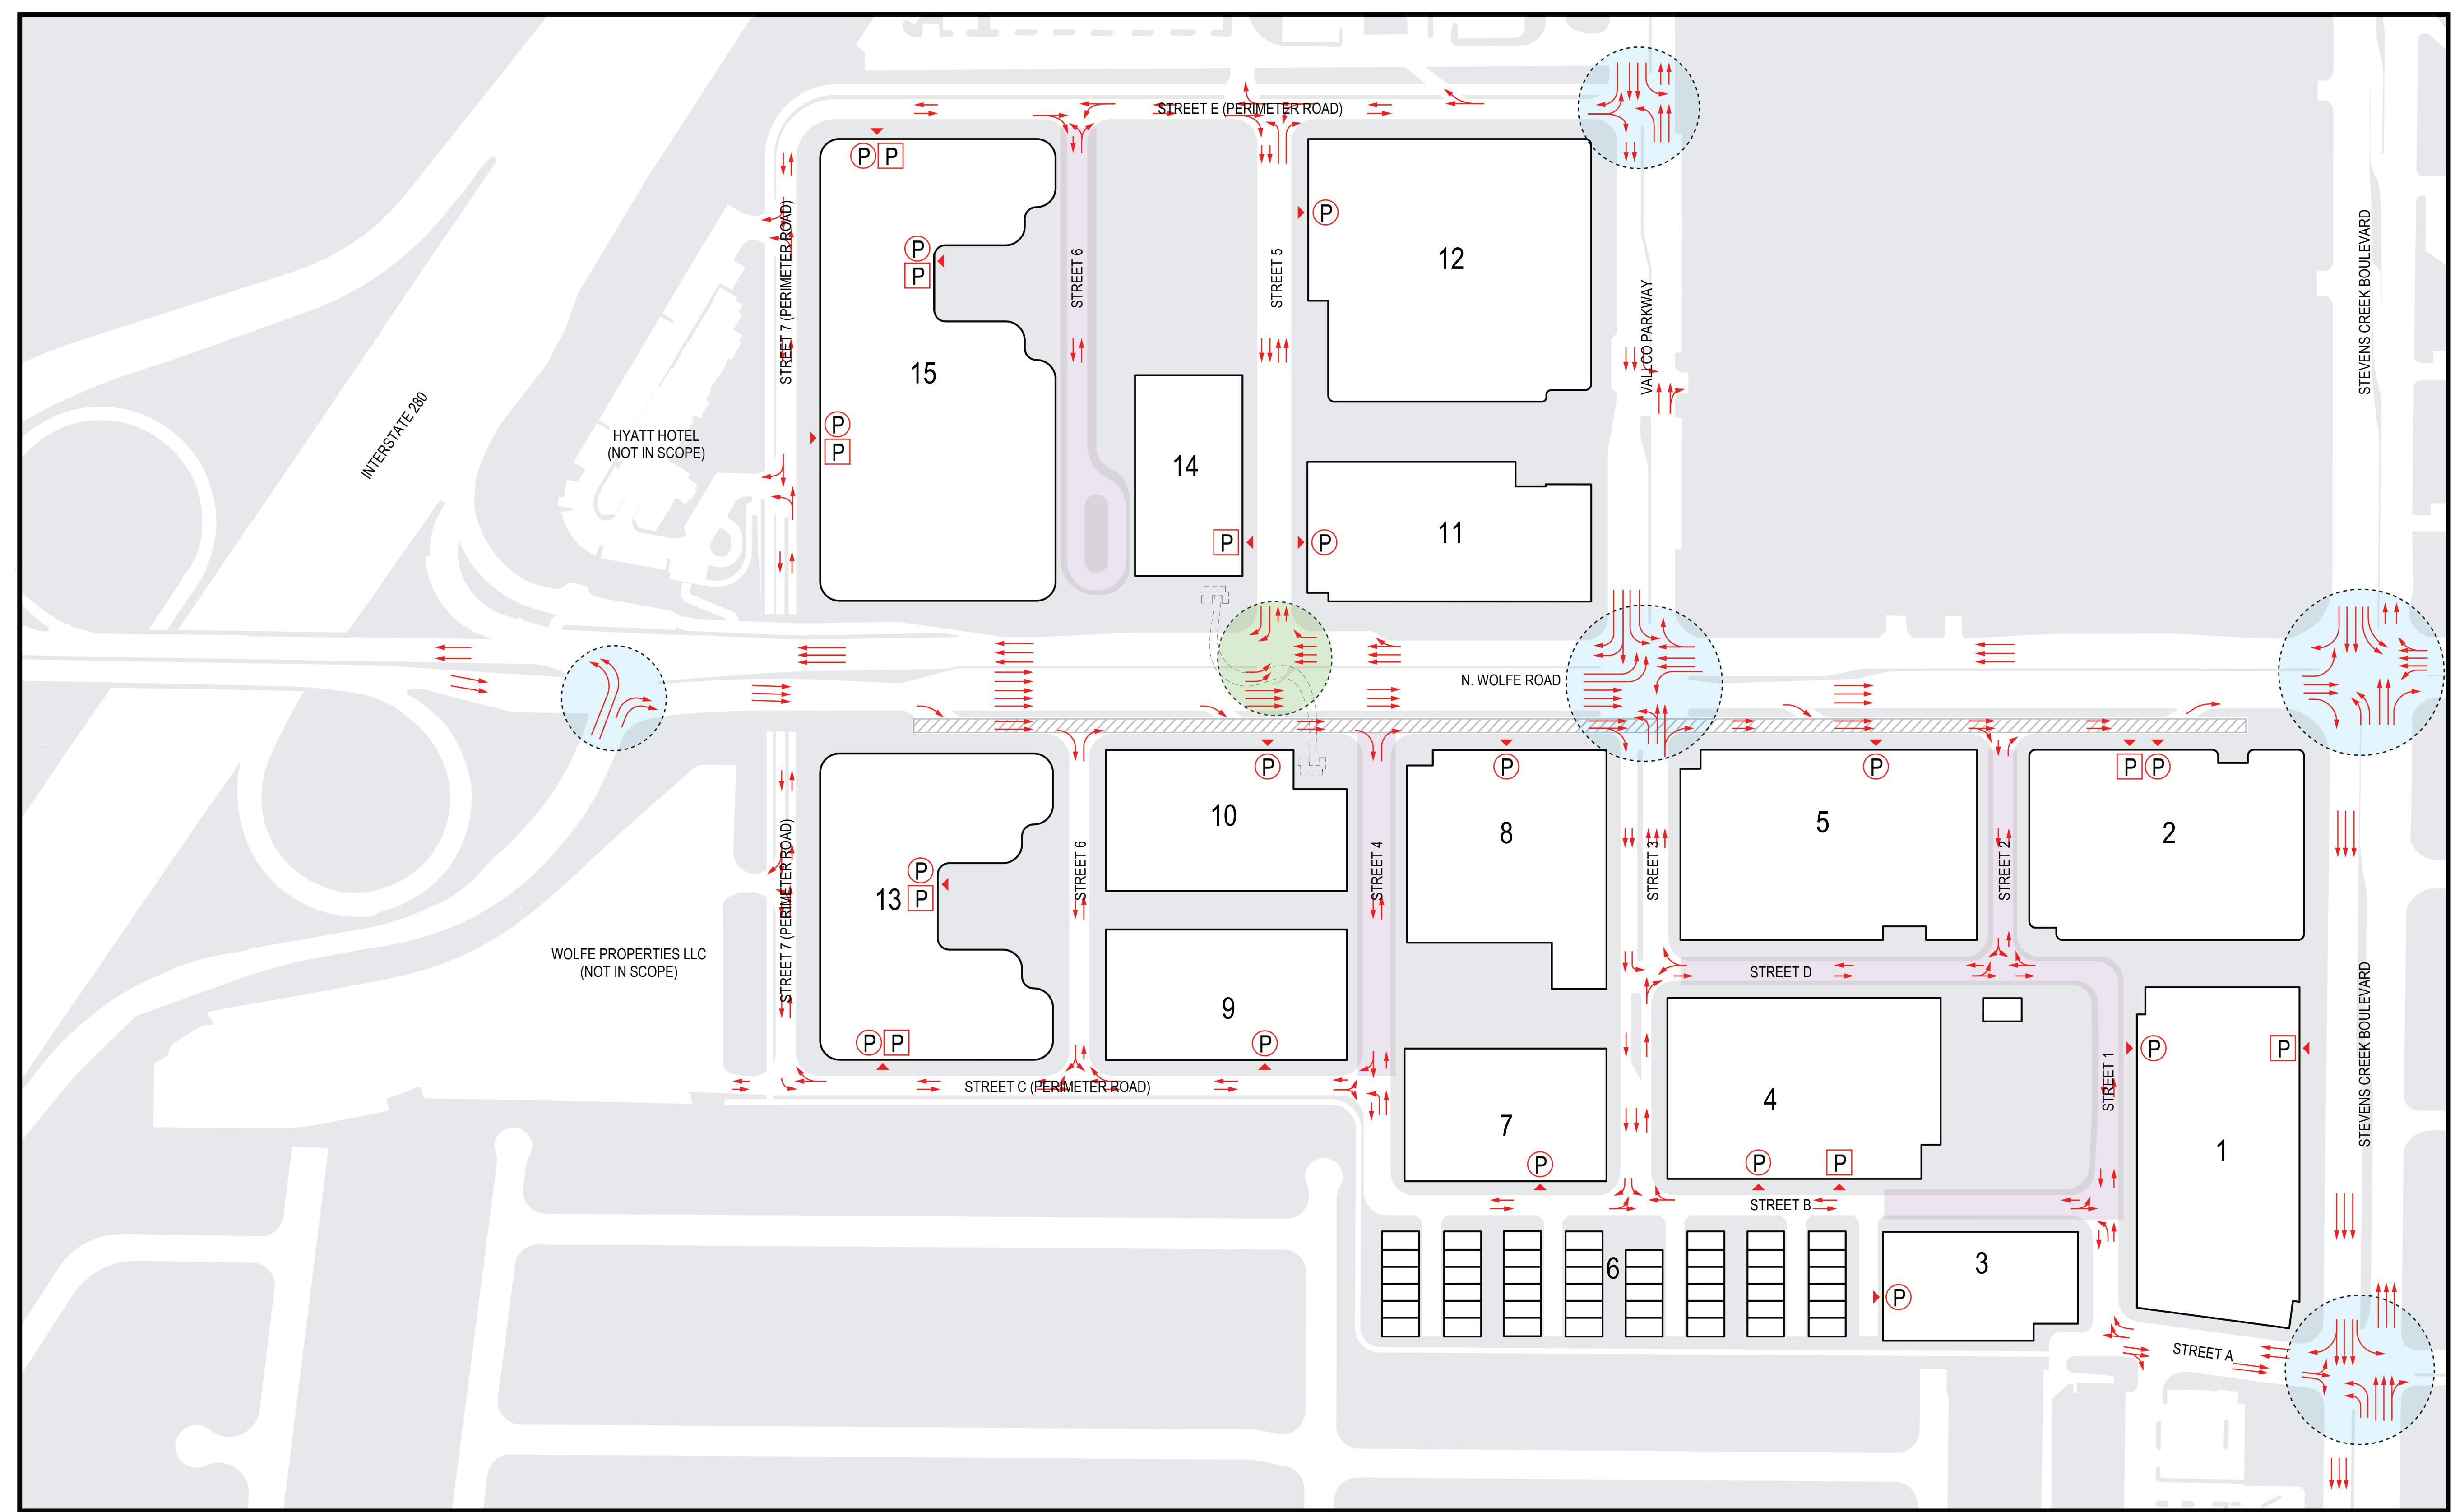

- LEGEND**
- P UNDERGROUND PARKING ENTRANCE / EXIT
 - P STRUCTURED PARKING ENTRANCE / EXIT
 - P SIGNALIZED INTERSECTIONS
 - P PROPOSED SIGNALIZED INTERSECTIONS
 - P VEHICLE CIRCULATION
 - P RESTRICTED VEHICLE ACCESS DURING COMMUNITY EVENTS
 - P WOLFE FRONTAGE ROAD
- NOTE:**
RESTRICTED VEHICLE ACCESS DURING COMMUNITY EVENTS, EMERGENCY VEHICLE AND LOCAL RESIDENT ACCESS WILL REMAIN UNBLOCKED BY ANY STRUCTURES AT ALL TIMES DURING THE CLOSURE. DIAGRAMS ARE ILLUSTRATIVE FOR INFORMATION ONLY.

1 PROPOSED VEHICULAR ACCESS PLAN
SCALE: 1" = 135'