

Client
VALICO PROPERTY OWNER LLC
2000 EL CAMINO REAL, SUITE 410
PALO ALTO, CA 94306
TEL: 650.344.1500

Architecture
KOHN PEDERSEN FOX ASSOCIATES PC
11 WEST 42ND STREET
NEW YORK, NY 10036
TEL: 212.877.6500

Architecture
KOHN PEDERSEN FOX ASSOCIATES PC
2 EMBARCADERO CENTER
SAN FRANCISCO, CA 94111
TEL: 415.944.5491

Landscape Architecture
OLIN
1617 JOHN F. KENNEDY BOULEVARD, SUITE 1900
PHILADELPHIA, PA 19103
TEL: 215.440.0030

Civil
SANDUS
1705 S. WINCHESTER BOULEVARD, SUITE 200
CAMPBELL, CA 95113
TEL: 408.638.0900

Lighting Design
ONE LUX STUDIO
158 WEST 29TH STREET, 10TH FLOOR
NEW YORK, NY 10001
TEL: 212.201.5790

Structure
DCI ENGINEERS
135 MAIN STREET, SUITE 1800
SAN FRANCISCO, CA 94105
TEL: 415.781.1505

MEP
MEYERS+ENGINEERS
98 BATTERY STREET, SUITE 500
SAN FRANCISCO, CA 94111
TEL: 415.432.8101



Geotechnical
LANGRISH
1 ALMADEN BOULEVARD, SUITE 500
SAN JOSE, CA 95113
TEL: 408.263.3900

Traffic
KIMLEY-HORN
10 SOUTH ALMADEN BOULEVARD, SUITE 1250
SAN JOSE, CA 95113
TEL: 408.900.4130

Parking Engineering
WATRY DESIGN, INC.
2000 GATEWAY PLACE, SUITE 550
SAN JOSE, CA 95110
TEL: 833.917.7275

Logistics
ARUP
601 MISSION STREET, SUITE 700
SAN FRANCISCO, CA 94105
TEL: 415.957.9445


TYPE	DESCRIPTION	LOCATION
LTE41	PEDESTRIAN POLE LIGHT, NOM. 14FT POLE.	GROUND LEVEL, LOCAL STREETS
LTE42	ROADWAY POLE LIGHT, ASYMMETRIC THROW, NOM. 14FT POLE.	GROUND LEVEL, PERIMETER STREETS
LTE43	ROADWAY POLE LIGHT, ASYMMETRIC THROW, NOM. 20FT POLE.	GROUND LEVEL, PERIMETER STREETS
LTE44	CUSTOM ROADWAY/PEDESTRIAN POLE LIGHT, NOM. 14FT OVERALL HEIGHT.	GROUND LEVEL, NORTH HALL REAR
LTE45	ROADWAY POLE LIGHT, ASYMMETRIC THROW, NOM. 14FT OVERALL HEIGHT.	GROUND LEVEL, OFFICE BUILDING DROP-OFF AREAS
LTE46	POLE LIGHT WITH DECORATIVE POLE TOP LUMINAIRE, NOM. 14FT OVERALL HEIGHT.	GROUND LEVEL
LTE47	NOM. 3FT TALL BOLLARD WITH ASYMMETRIC THROW.	GROUND LEVEL
LTE48	NOM. 3FT TALL BOLLARD WITH 360 DEG. DISTRIBUTION.	GROUND LEVEL, PERIMETER PARKING
LTE49	NOM. 3FT TALL BOLLARD WITH 360 DEG. DISTRIBUTION.	GROUND LEVEL, TOWNHOUSES
LTE50	BUILDING MOUNTED FULL CUT-OFF WALL SCOFF.	GROUND LEVEL, TOWNHOUSES
LTE51	MULTI-HEAD POLE LIGHT, NOM. 18FT OVERALL HEIGHT.	GROUND LEVEL, RETAIL STREET
LTE52	BUILDING MOUNTED FULL CUT-OFF WALL SCOFF.	ROOF DECK AREAS
LTE53	BULLET LIGHT FOR TREES.	GROUND LEVEL
LTE54	NOM. 3FT TALL BOLLARD WITH ASYMMETRIC THROW, MEDIUM OUTPUT.	ROOF DECK AREAS
LTE55	NOM. 3FT TALL BOLLARD WITH ASYMMETRIC THROW, HIGH OUTPUT.	ROOF DECK AREAS
LTE56	BULLET LIGHT FOR TREES.	ROOF DECK AREAS
LTE57	POLE LIGHT WITH 10" ADJUSTABLE HEAD, NOM. 20FT OVERALL HEIGHT.	ROOF DECK AREAS
LTE58	EXTERIOR MOUNTED RECESSED NOM. 7" DIAMETER ADJUSTABLE DOWNLIGHT.	BUILDING SOFFITS / CHIMNEYS THROUGHOUT
LTE59	UNDERWATER POLE LIGHT.	ROOF DECK AREAS
LTE60	OUTDOOR LAMP ON CUSTOM POLE AND ARM, PRONG TABLES.	GROUND LEVEL, PRONG TABLES
LTE61	EXTERIOR MOUNTED RECESSED NOM. 7" DIAMETER DOWNLIGHT.	GROUND LEVEL, GATEWAY STRUCTURE
LTE62	EXTERIOR MOUNTED STRIPLIGHT LIGHTING UP ON UNDERSIDE OF GATEWAY STRUCTURE.	GROUND LEVEL, GATEWAY STRUCTURE
LTE63	EXTERIOR MOUNTED FLEXIBLE STRIPLIGHT FOR PLANTER LIGHTING.	GROUND LEVEL AND ELEVATED TERRACE PLANTERS AND BENCHES
LTE64	EXTERIOR MOUNTED FLEXIBLE STRIPLIGHT FOR UNDERBENCH LIGHTING.	GROUND LEVEL AND ELEVATED TERRACE PLANTERS AND BENCHES
LTE65	EXTERIOR MOUNTED STRIPLIGHT INSTALLED LIGHTING DOWN.	ELEVATED TERRACE STEPS
LTE66	FEETCORN LIGHTING.	GROUND LEVEL, RETAIL PASSE
LTE67	2-HEAD POLE LIGHT, NOM. 14FT OVERALL HEIGHT.	GROUND LEVEL, RETAIL PASSE
LTE68	NOM. 3FT TALL BOLLARD WITH 360 DEG. DISTRIBUTION.	GROUND LEVEL, RESIDENTIAL DROP-OFF
LTE69	EXTERIOR MOUNTED RECESSED TOWER LIGHT MOUNTED IN WALL MOUNTED DOWNLIGHT.	PEDESTRIAN BRIDGE
LTE70	EXTERIOR MOUNTED SURFACE MOUNTED WALL SCOFF.	GROUND LEVEL
LTE71	ROADWAY LIGHT POLE CONNECTED TO STREET LIGHTING POLE. SEISMIC APPROVAL FROM DPW PRIOR TO PURCHASING. INSTALLATION TO COMPLY WITH DPW REQUIREMENTS.	GROUND LEVEL
LTE72	POLE LIGHT, NOM. 18FT OVERALL HEIGHT.	OFFICE BUILDING TERRACES
LTE73	NOM. 3FT TALL BOLLARD WITH 360 DEG. DISTRIBUTION.	OFFICE BUILDING TERRACES
LTE74	UPLIGHT FOR BUILDING SOFFITS / OVERHANGS.	OFFICE BUILDINGS
LTE75	WALL RECESSED STRIPLIGHT.	TERRACE ADJACENT TO RETAIL STREET
LTE76	LED STRIPLIGHT INTEGRATED INTO HANDRAIL, CONTINUOUS LENGTHS.	STEPS ADJACENT TO RETAIL STREET

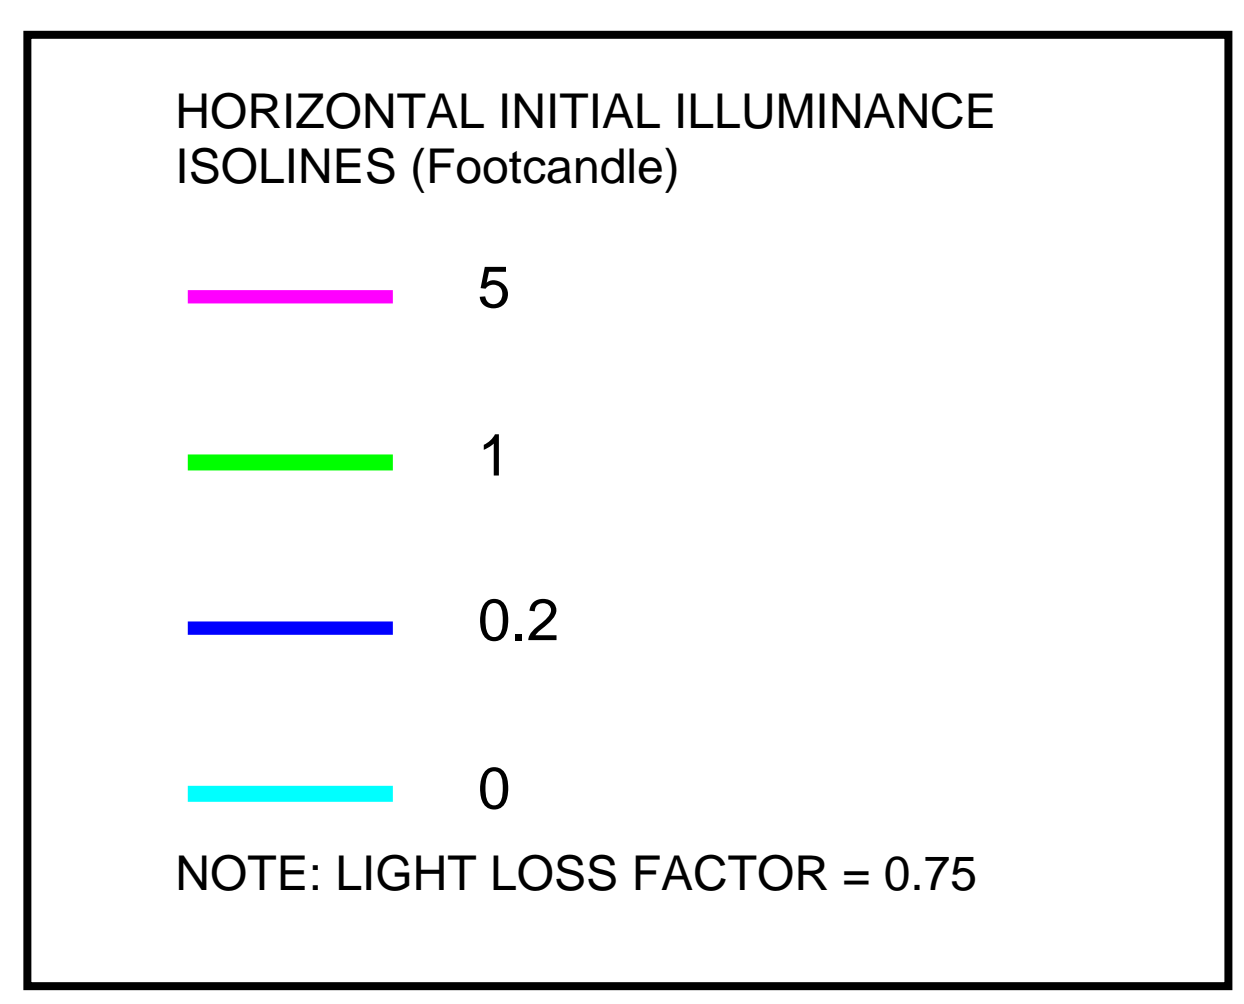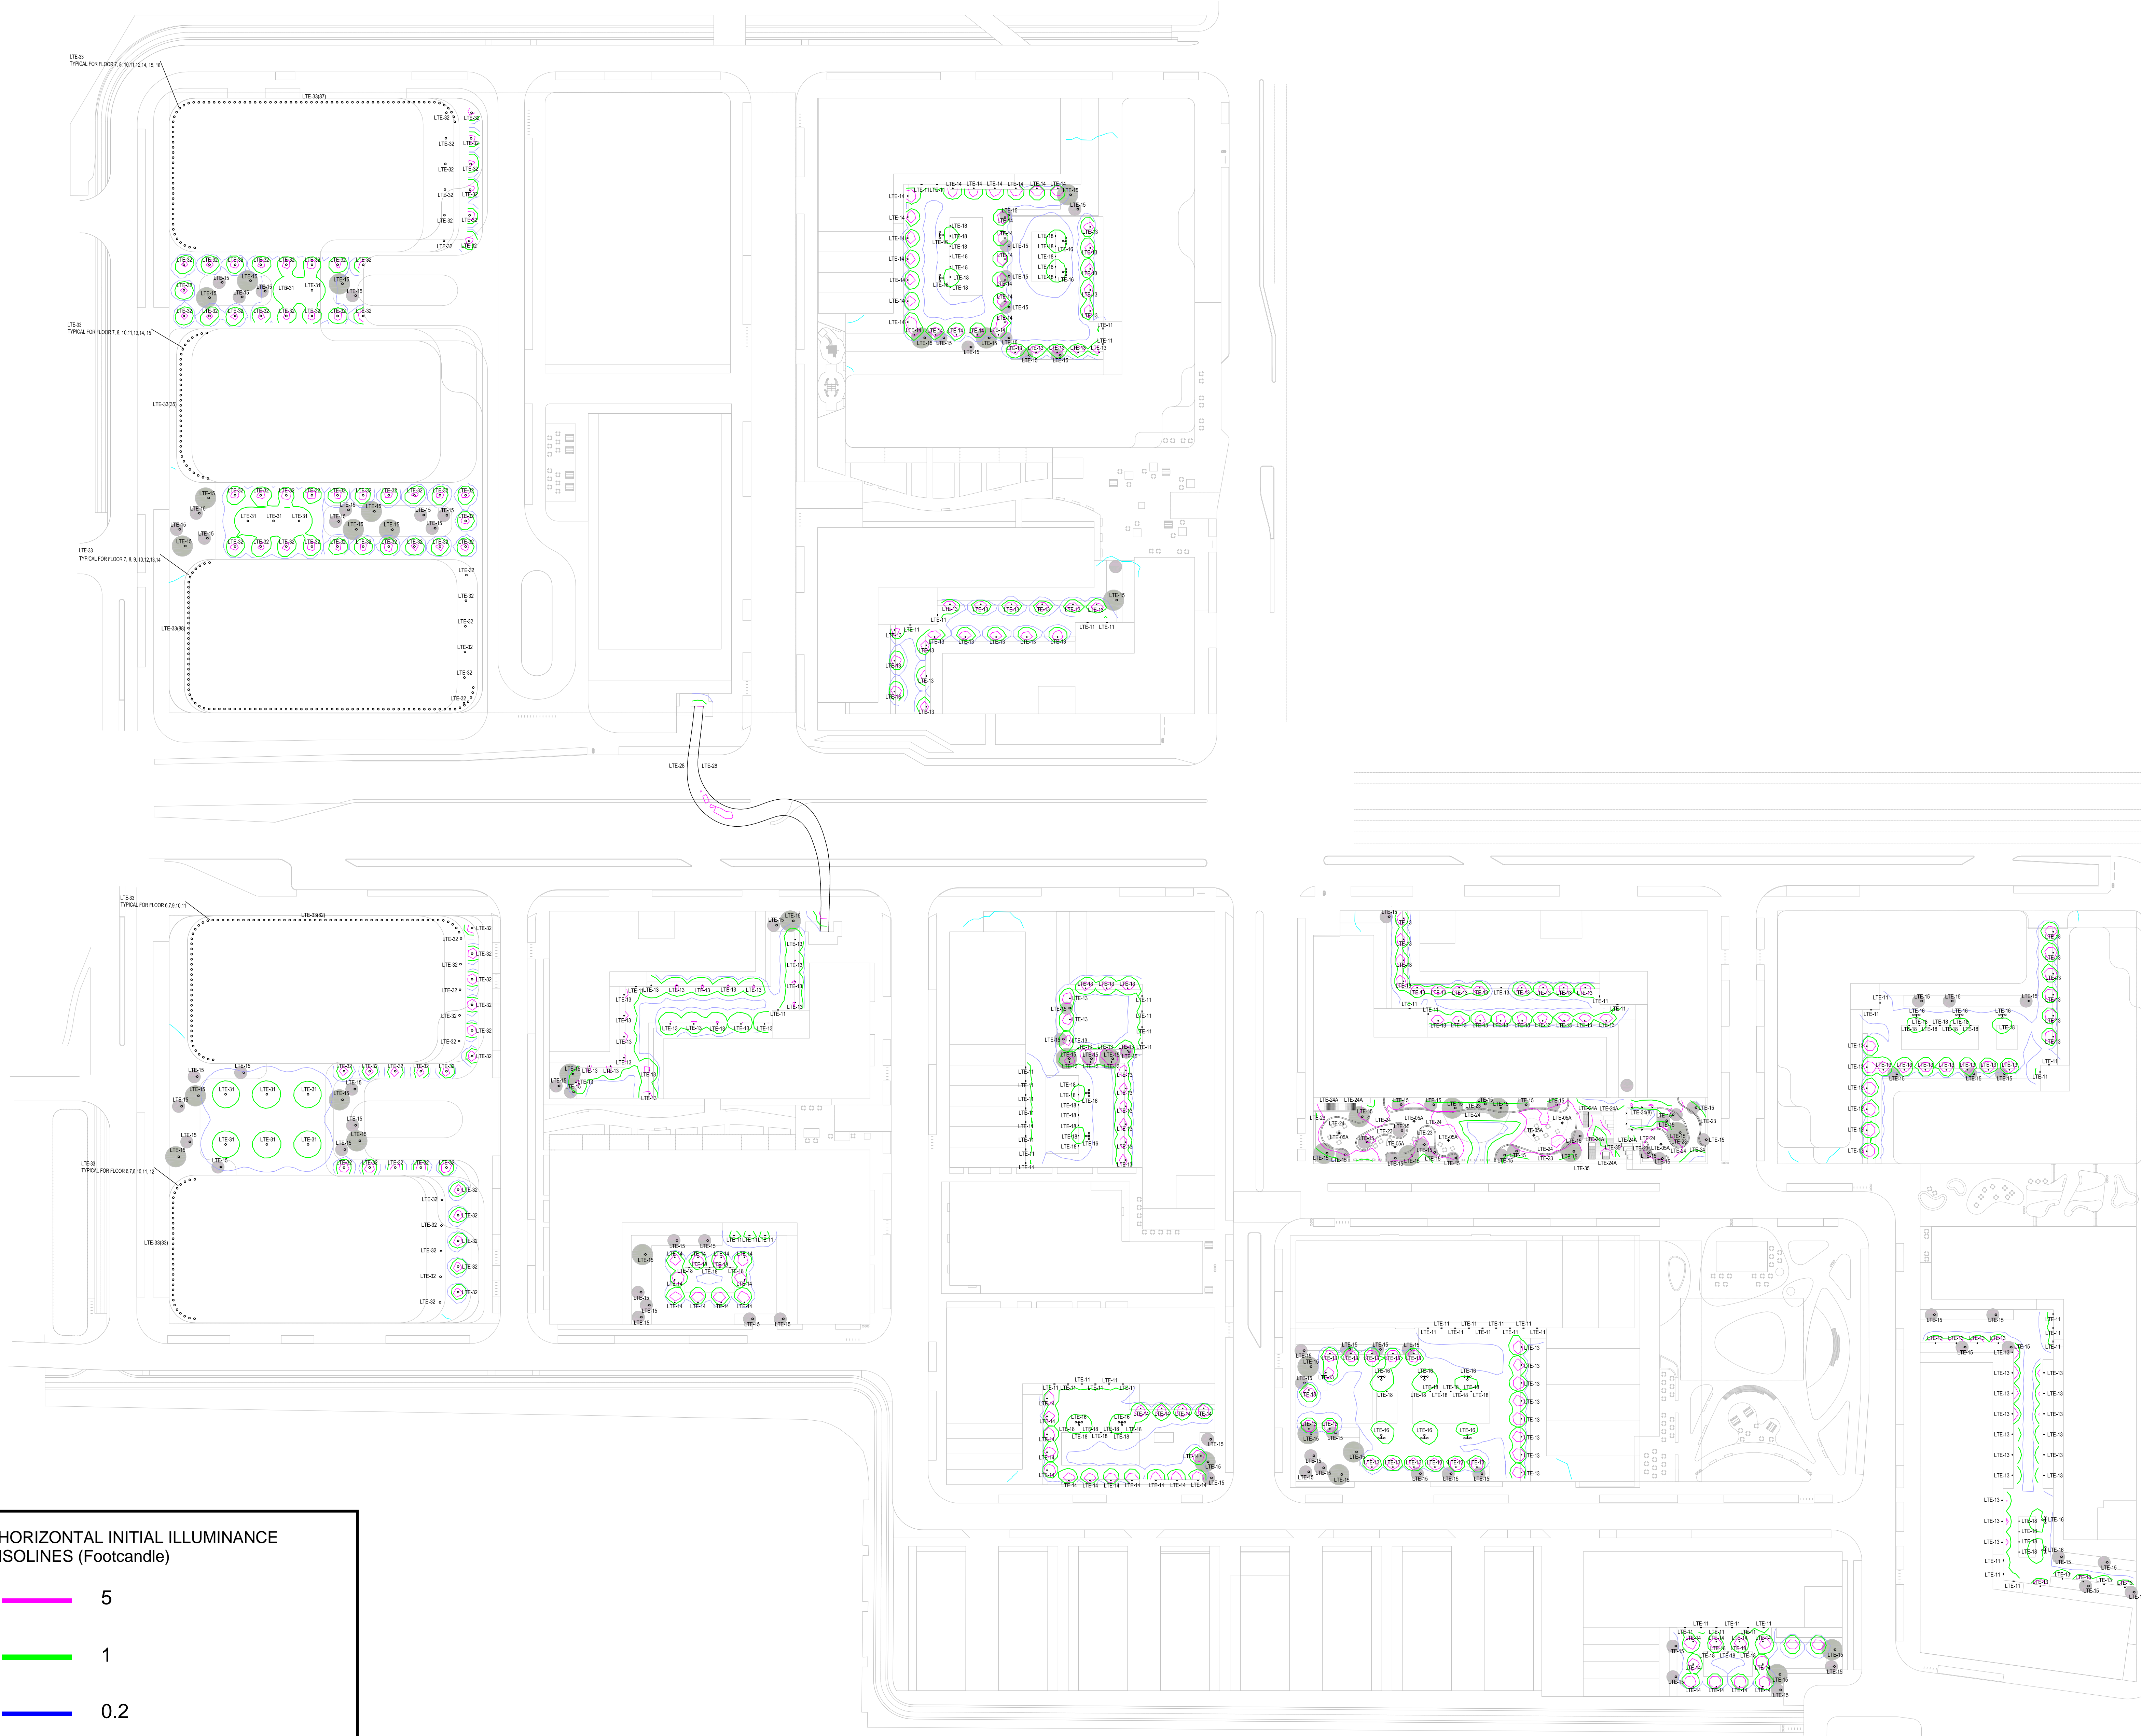

SB 35 MODIFICATION APPLICATION

Revision

No.	Description	Date
REV-3	SB-35 MODIFICATION APPLICATION	12/04/2023
REV-2	SB-35 MODIFICATION APPLICATION	03/23/2023
REV-1	SB-35 APPLICATION CONFORM SET	09/15/2018
REV-0	SB-35 APPLICATION - REVISION	08/02/2018

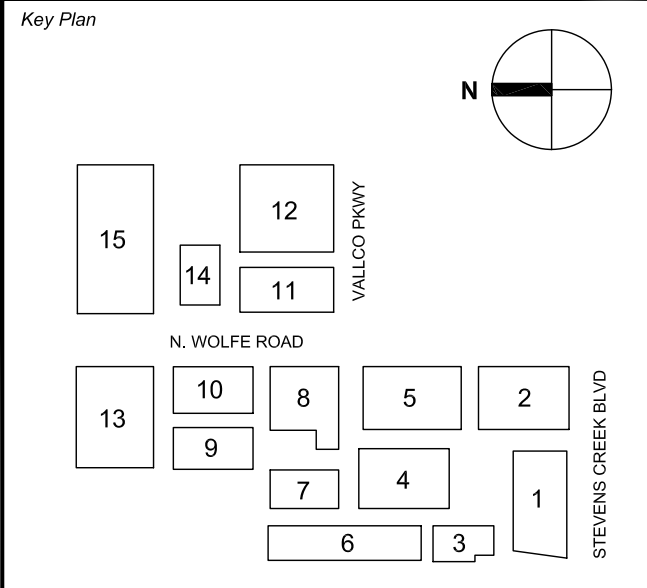

Scale & Signature

NOT FOR CONSTRUCTION

Issue Date	2023.12.24	Project No.	Project Number
Scale	1/8" = 1'-0"		

EXTERIOR PHOTOMETRIC PLAN - ROOF / TERRACES

P-0705