

**Client**  
VALCO PROPERTY OWNER LLC  
200 EL CAMINO REAL, SUITE 410  
PALO ALTO, CA 94306  
TEL: 650.344.1500

**Architecture**  
KOHN PEDERSEN FOX ASSOCIATES PC  
11 WEST 42ND STREET  
NEW YORK, NY 10036  
TEL: 212.877.6000

**Architecture**  
KOHN PEDERSEN FOX ASSOCIATES PC  
2 EMBARCADERO CENTER  
SAN FRANCISCO, CA 94111  
TEL: 415.844.5491

**Landscape Architecture**  
OLIN  
1617 JOHN F. KENNEDY BOULEVARD, SUITE 1900  
PHILADELPHIA, PA 19103  
TEL: 215.440.0030

**Civil**  
SANDIS  
1703 S. WINCHESTER BOULEVARD, SUITE 200  
CAMPBELL, CA 95113  
TEL: 408.636.0900

**Lighting Design**  
ONE LIX STUDIO  
158 WEST 29TH STREET, 10TH FLOOR  
NEW YORK, NY 10001  
TEL: 212.201.5790

**Structure**  
DCI ENGINEERS  
135 MAIN STREET, SUITE 1800  
SAN FRANCISCO, CA 94105  
TEL: 415.781.1505

**MEP**  
MEYERS+ ENGINEERS  
98 BATTERY STREET, SUITE 500  
SAN FRANCISCO, CA 94111  
TEL: 415.432.8101

**Geotechnical**  
JUNGHAN  
1 ALMADEN BOULEVARD, SUITE 500  
SAN JOSE, CA 95113  
TEL: 408.263.3000


**Traffic**  
KIMLEY-HORN  
10 SOUTH ALMADEN BOULEVARD, SUITE 1250  
SAN JOSE, CA 95113  
TEL: 669.800.4130

**Parking Engineering**  
WATRY DESIGN, INC.  
2099 GATEWAY PLACE, SUITE 550  
SAN JOSE, CA 95110  
TEL: 833.917.7275

**Logistics**  
ARUP  
800 MISSION STREET, SUITE 700  
SAN FRANCISCO, CA 94105  
TEL: 415.957.9445

- LEGEND**
- RESIDENTIAL
  - RESIDENTIAL PARKING
  - RETAIL
  - RETAIL PARKING
  - OFFICE
  - OFFICE PARKING
  - CORE / CORRIDOR / BOH

- NOTES**
1. INTERIOR DEMISING PARTITIONS FOR OFFICE, RETAIL, AND RESIDENTIAL ARE ILLUSTRATIVE AND SUBJECT TO CHANGE WITH TENANT FIT-OUT.
  2. PARKING LAYOUT IS PRELIMINARY. TO BE FINALIZED WITH BUILDING PERMITS.

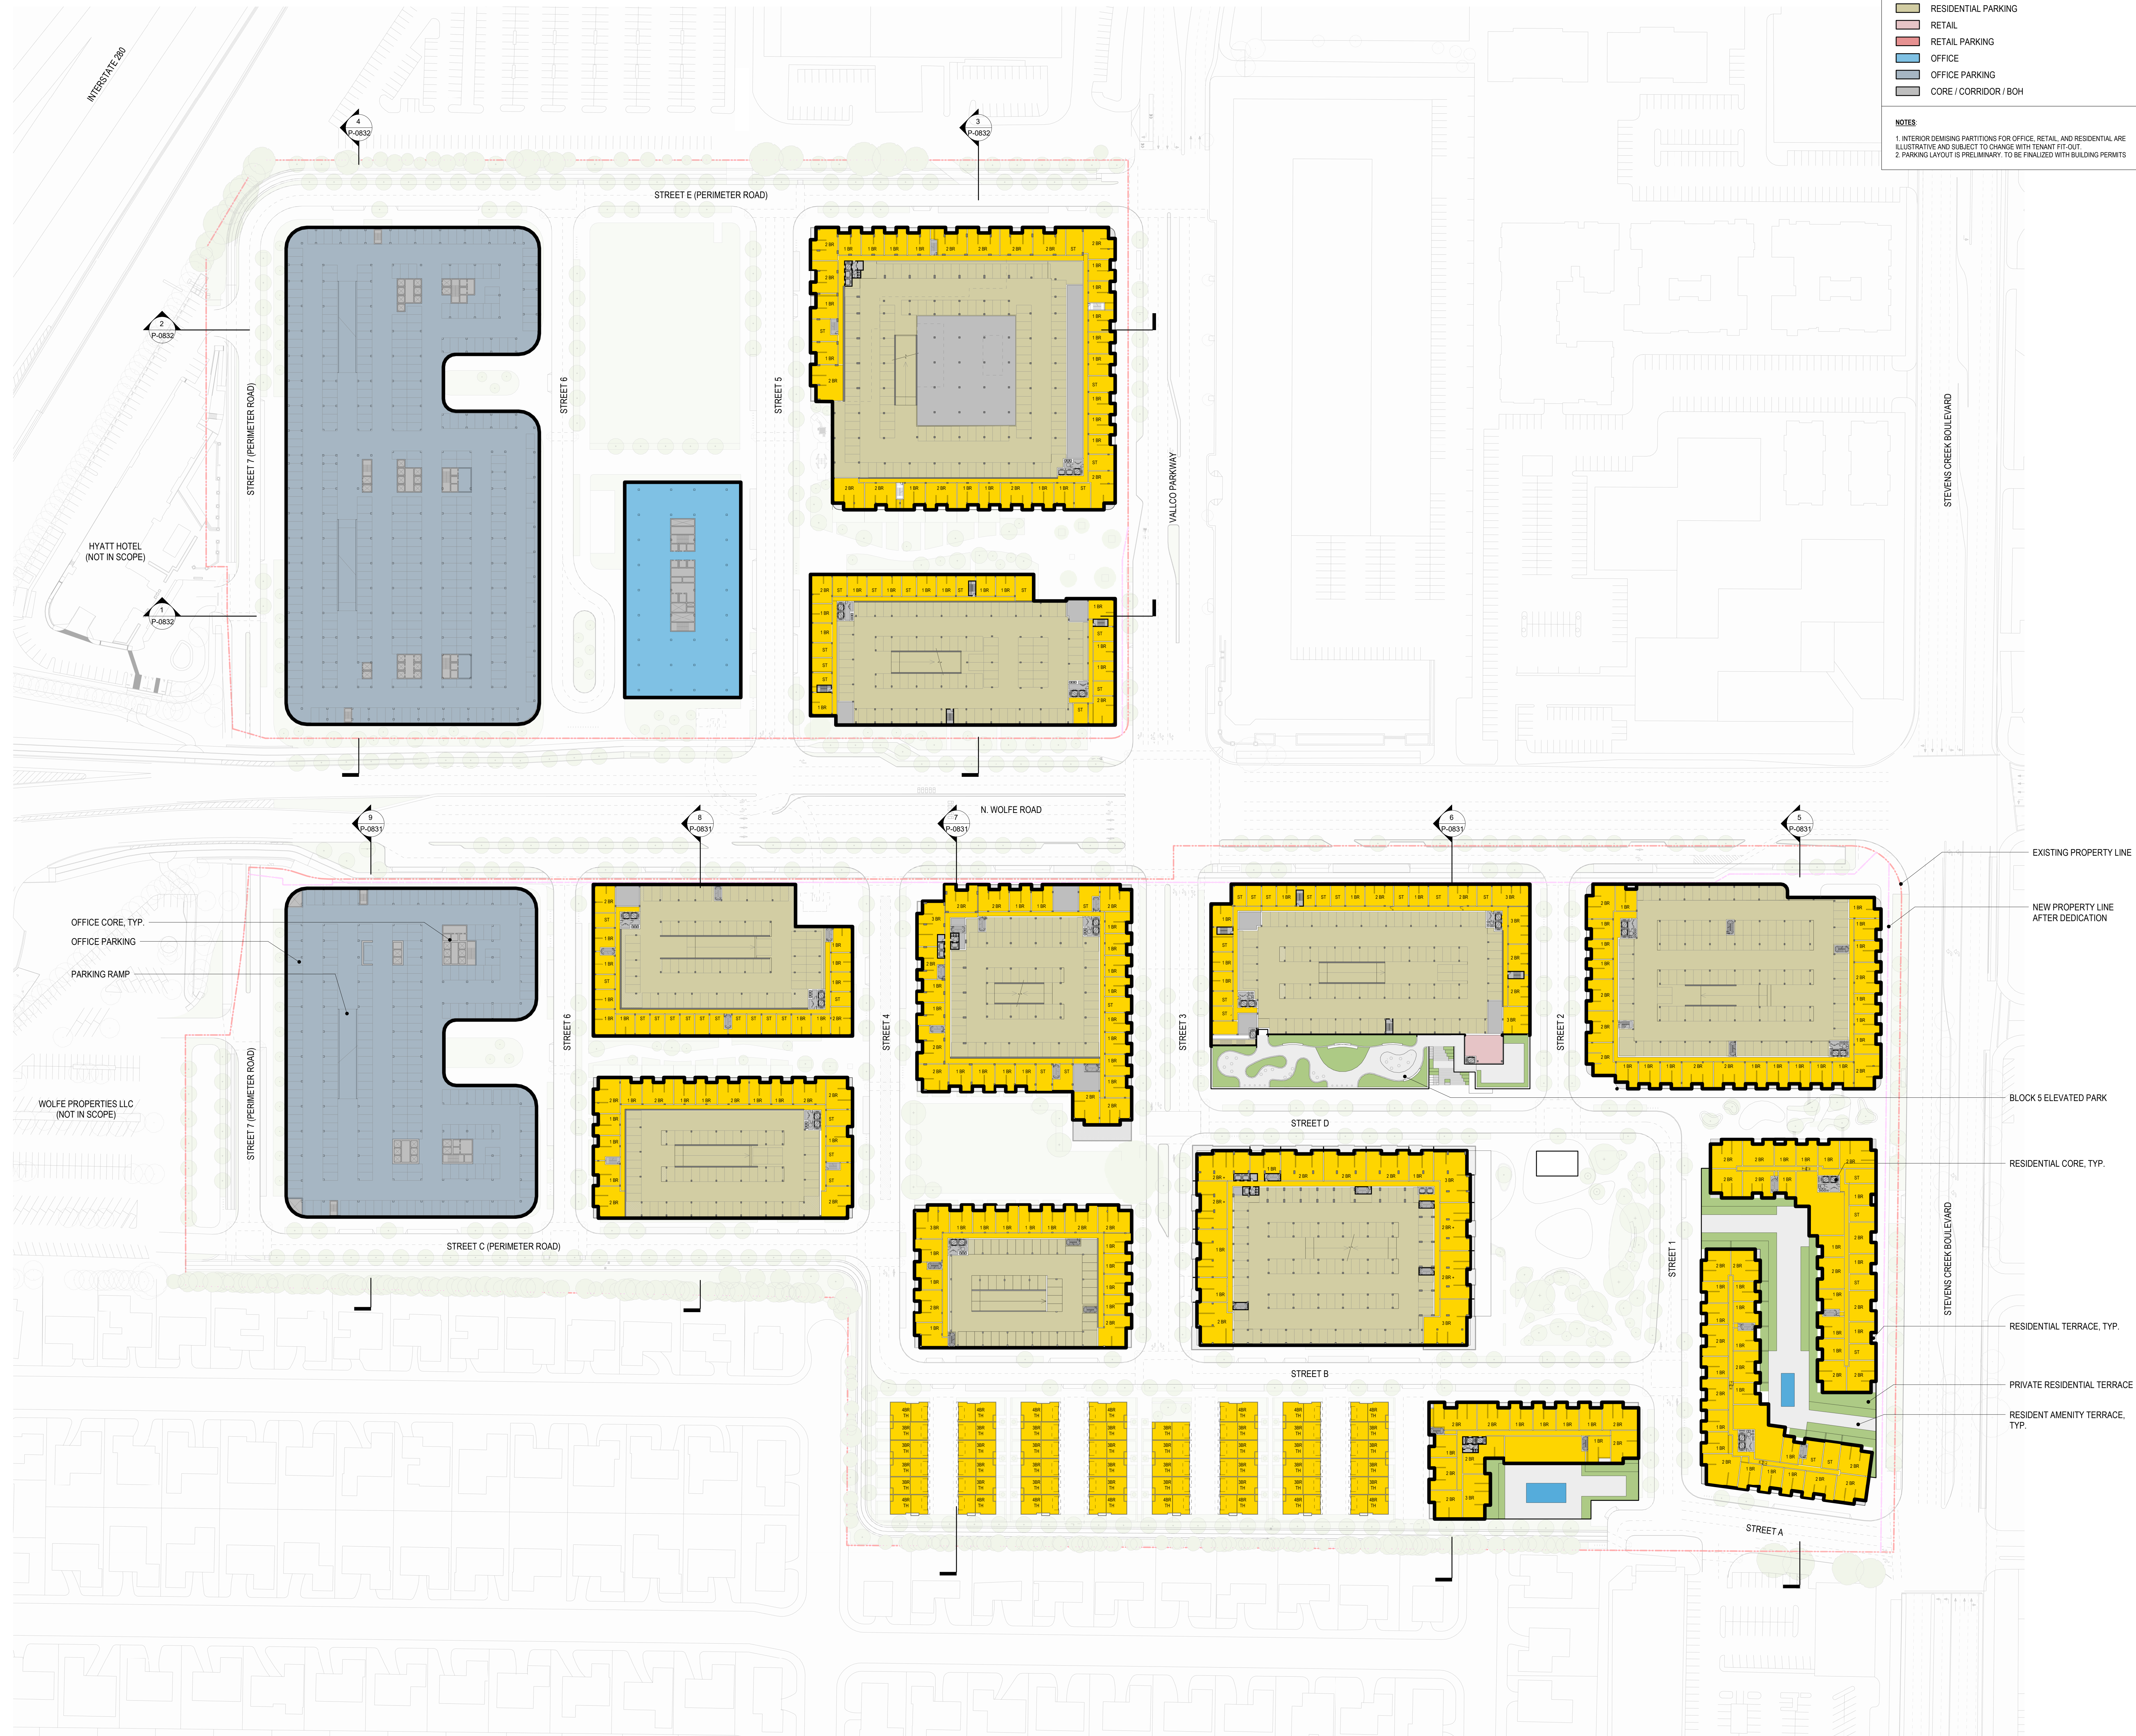

1 LEVEL 02  
SCALE: 1/8" = 1'-0"

SB 35 MODIFICATION APPLICATION

Revision

No.	Description	Date
REV-4	SB-35 MODIFICATION APPLICATION	12/04/2023
REV-3	SB-35 MODIFICATION APPLICATION	09/20/2023
REV-2	SB-35 APPLICATION - CONFORM SET	09/19/2019
REV-1	SB-35 APPLICATION - REVISION	08/06/2018
REV-0	SB-35 DEVELOPMENT APPLICATION	03/27/2018

Key Plan

15	12
14	11
13	10
9	8
7	6
5	4
3	2
1	

NOT FOR CONSTRUCTION

Issue Date: 03/27/2018 Project No: 3462  
Scale: 1/8" = 1'-0"

Building Plan - TYPICAL  
LEVEL 3 (RESI LINER)

P-0800.03

P-0800.03  
 12/4/2023 3:20:02 PM  
 BUILDING PLAN - TYPICAL - LEVEL 3 (RESI LINER)  
 AutodeskDWG2DPlotter - The Rise - Architecture-RISE-BLDG00A-RFP-COLLECTOR.rvt