

NOTE
STREET SECTIONS ARE ILLUSTRATIVE. REFER TO CIVIL,
LANDSCAPE, AND LIGHTING DRAWINGS FOR SITE
INFORMATION.

THE RISE

Client
VALICO PROPERTY OWNER LLC
200 EL CAMINO REAL, SUITE 410
PALO ALTO, CA 94306
TEL: 650.344.1500

Architecture
KOHN PEDERSEN FOX ASSOCIATES PC
11 WEST 42ND STREET
NEW YORK, NY 10036
TEL: 212.877.6500

Architecture
KOHN PEDERSEN FOX ASSOCIATES PC
2 EMBARCADERO CENTER
SAN FRANCISCO, CA 94111
TEL: 415.844.5491

Landscape Architecture
OLIN
1517 JOHN F. KENNEDY BOULEVARD, SUITE 1900
PHILADELPHIA, PA 19103
TEL: 215.440.0030

Civil
SANDIS
1700 S. WINCHESTER BOULEVARD, SUITE 200
CAMPBELL, CA 95113
TEL: 408.636.0900

Lighting Design
ONE LIX STUDIO
158 WEST 29TH STREET, 10TH FLOOR
NEW YORK, NY 10001
TEL: 212.201.5790

Structure
DCI ENGINEERS
135 MAIN STREET, SUITE 1800
SAN FRANCISCO, CA 94109
TEL: 415.781.1505

MEP
MEYERS+ ENGINEERS
98 BATTERY STREET, SUITE 500
SAN FRANCISCO, CA 94111
TEL: 415.432.8101

Geotechnical
LANGRAN
1 ALMADEN BOULEVARD, SUITE 500
SAN JOSE, CA 95113
TEL: 408.263.3000

Traffic
KIMLEY-HORN
10 SOUTH ALMADEN BOULEVARD, SUITE 1250
SAN JOSE, CA 95113
TEL: 969.800.4130

Parking Engineering
WATRY DESIGN, INC.
2099 GATEWAY PLACE, SUITE 550
SAN JOSE, CA 95110
TEL: 833.917.7275

Logistics
ARUP
250 MISSION STREET, SUITE 700
SAN FRANCISCO, CA 94105
TEL: 415.857.8445


SB 35 MODIFICATION APPLICATION

Revision

Rev.	Description	Date

REV-3 - SB-35 MODIFICATION APPLICATION 10/24/2023
REV-2 - SB-35 MODIFICATION APPLICATION 03/23/2022
REV-1 - SB-35 APPLICATION - CONFORM SET 09/16/2018
REV-0 - SB-35 DEVELOPMENT - APPLICATION 03/27/2018

Rev. Description Date

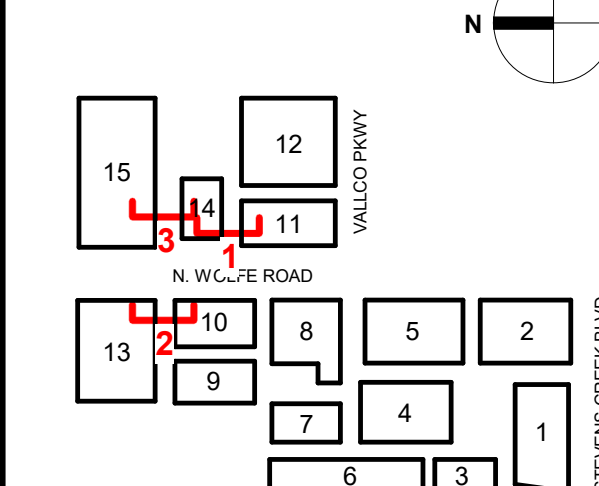

Rev. Description Date

Not for construction


NOT FOR CONSTRUCTION

Issue Date: 03/27/2018 Project No: 3462


Scale: 1/4" = 1'-0"

Drawing Title: STREET SECTIONS


P-0854

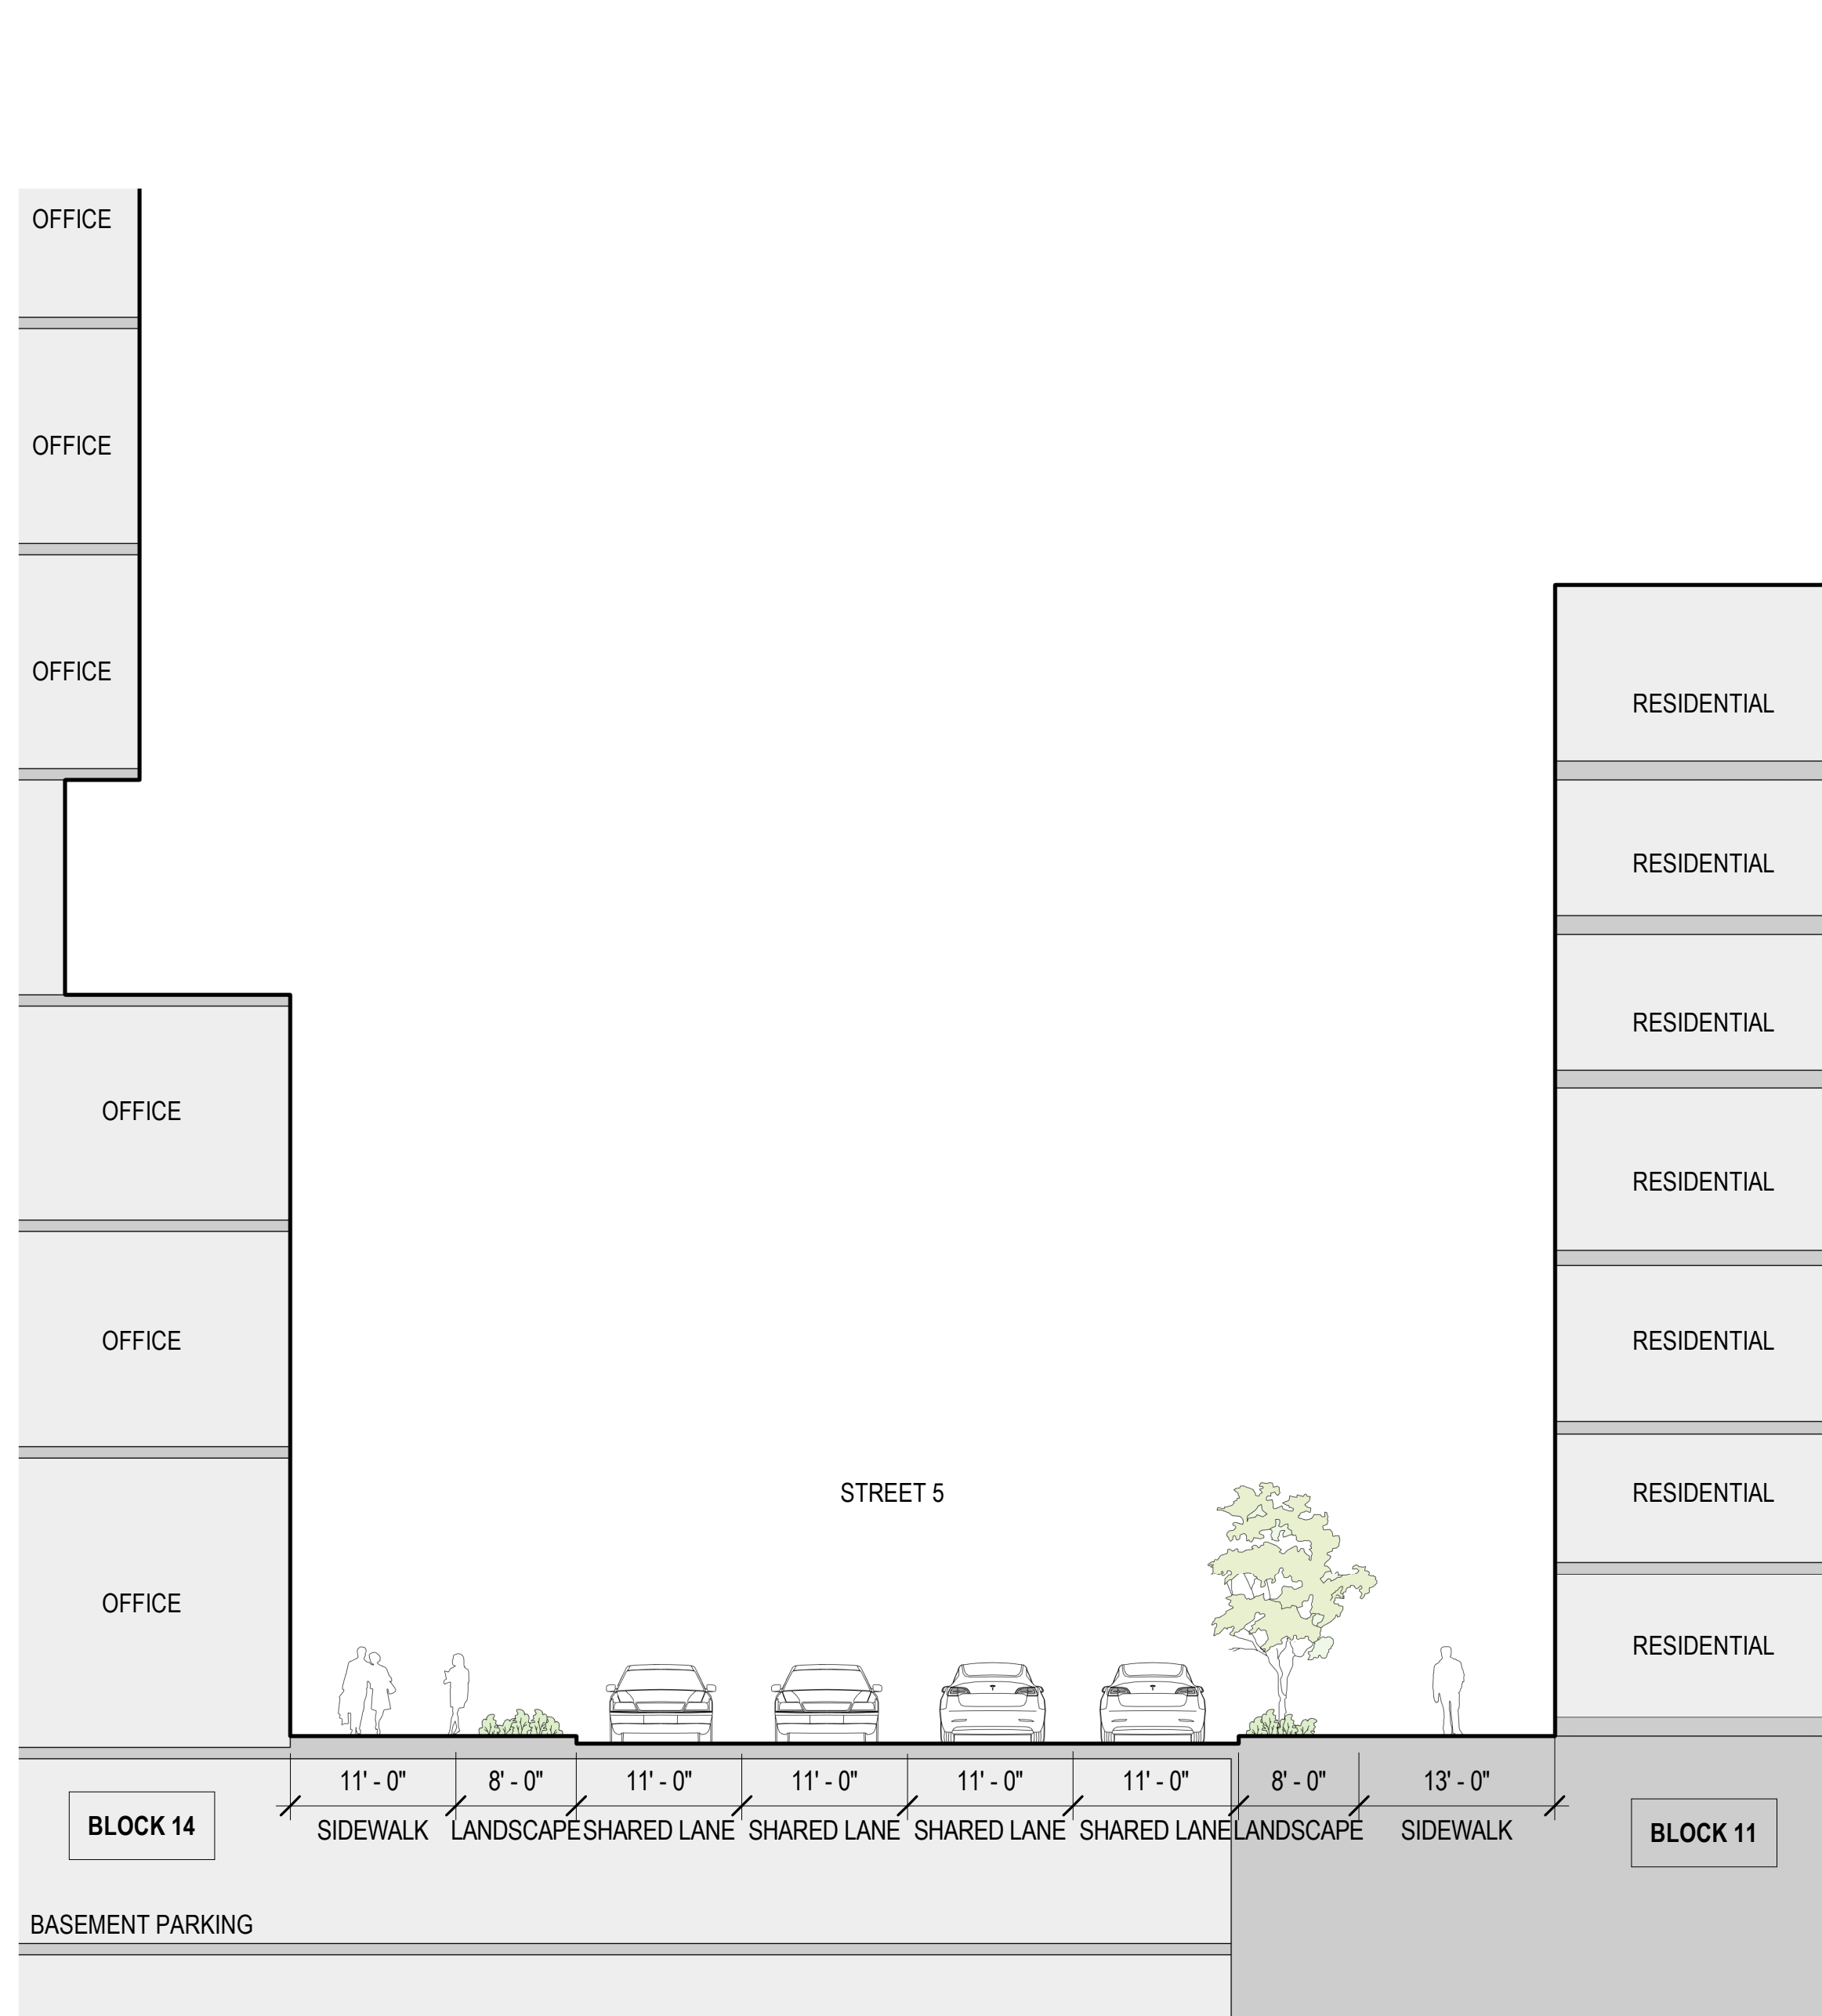

1 STREET SECTION STREET 5 - BLOCKS 11 & 14
SCALE: 1" = 10'-0"

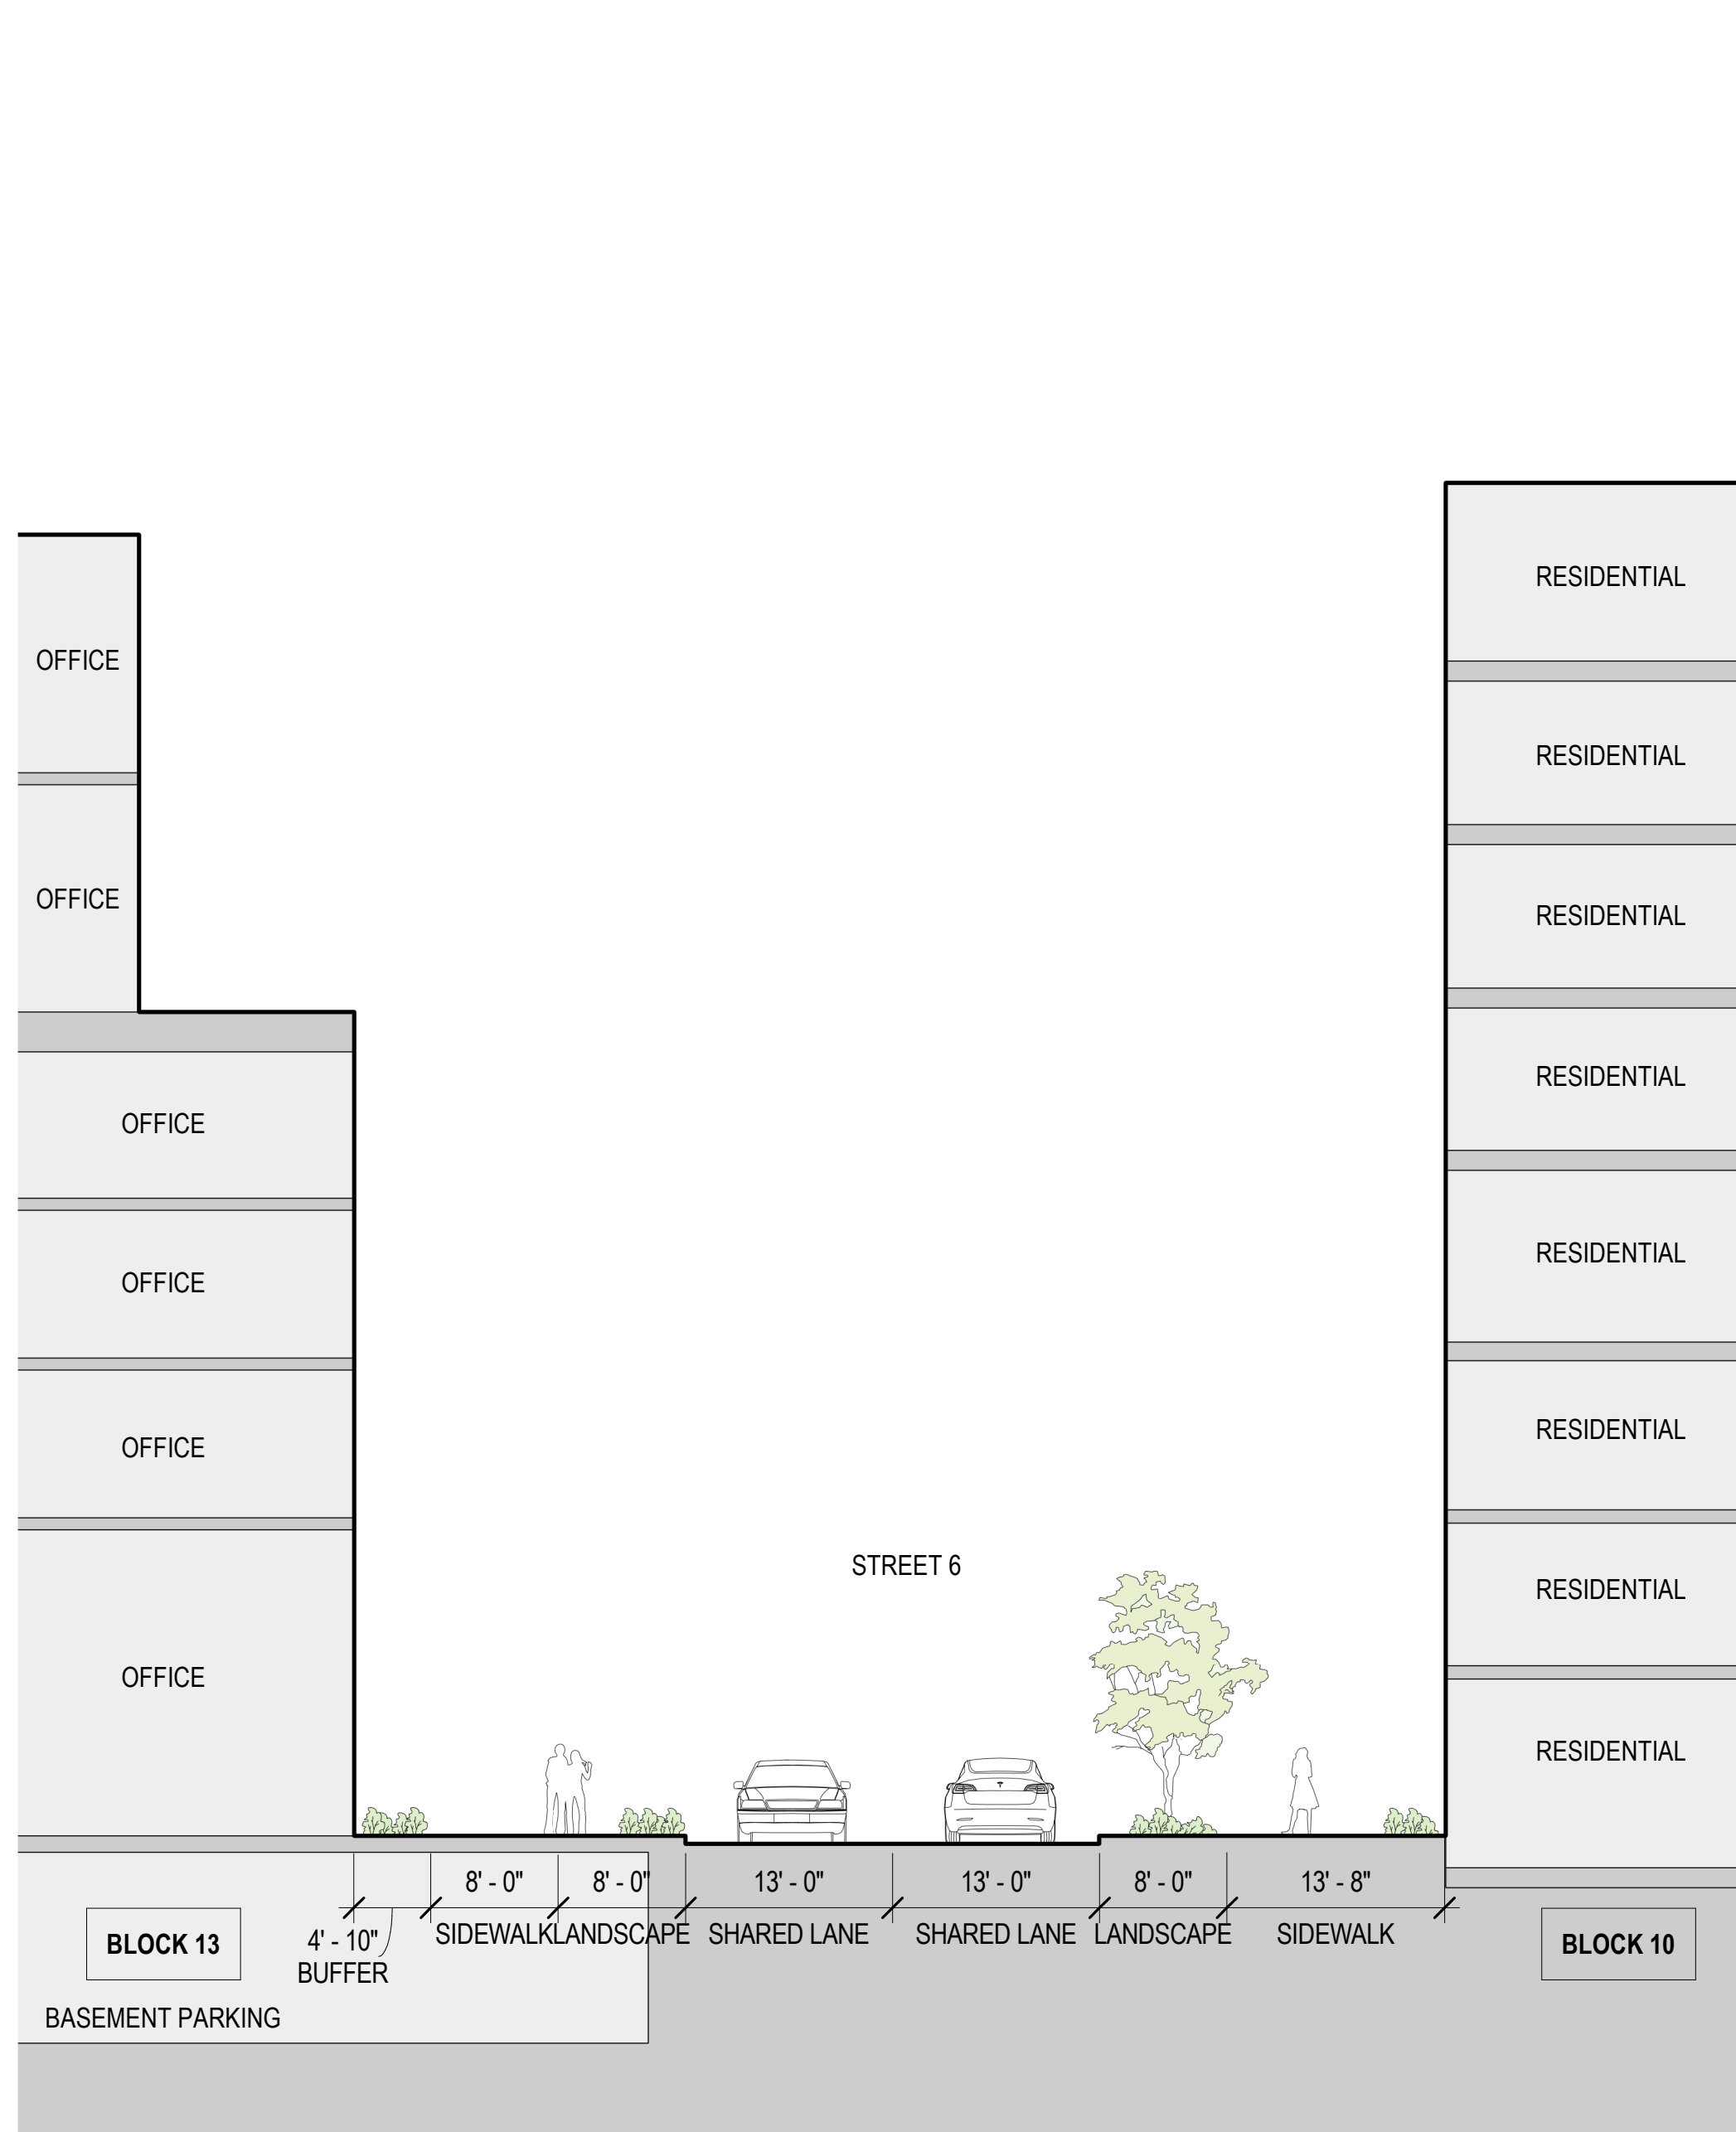

2 STREET SECTION STREET 6 - BLOCKS 10 & 13
SCALE: 1" = 10'-0"

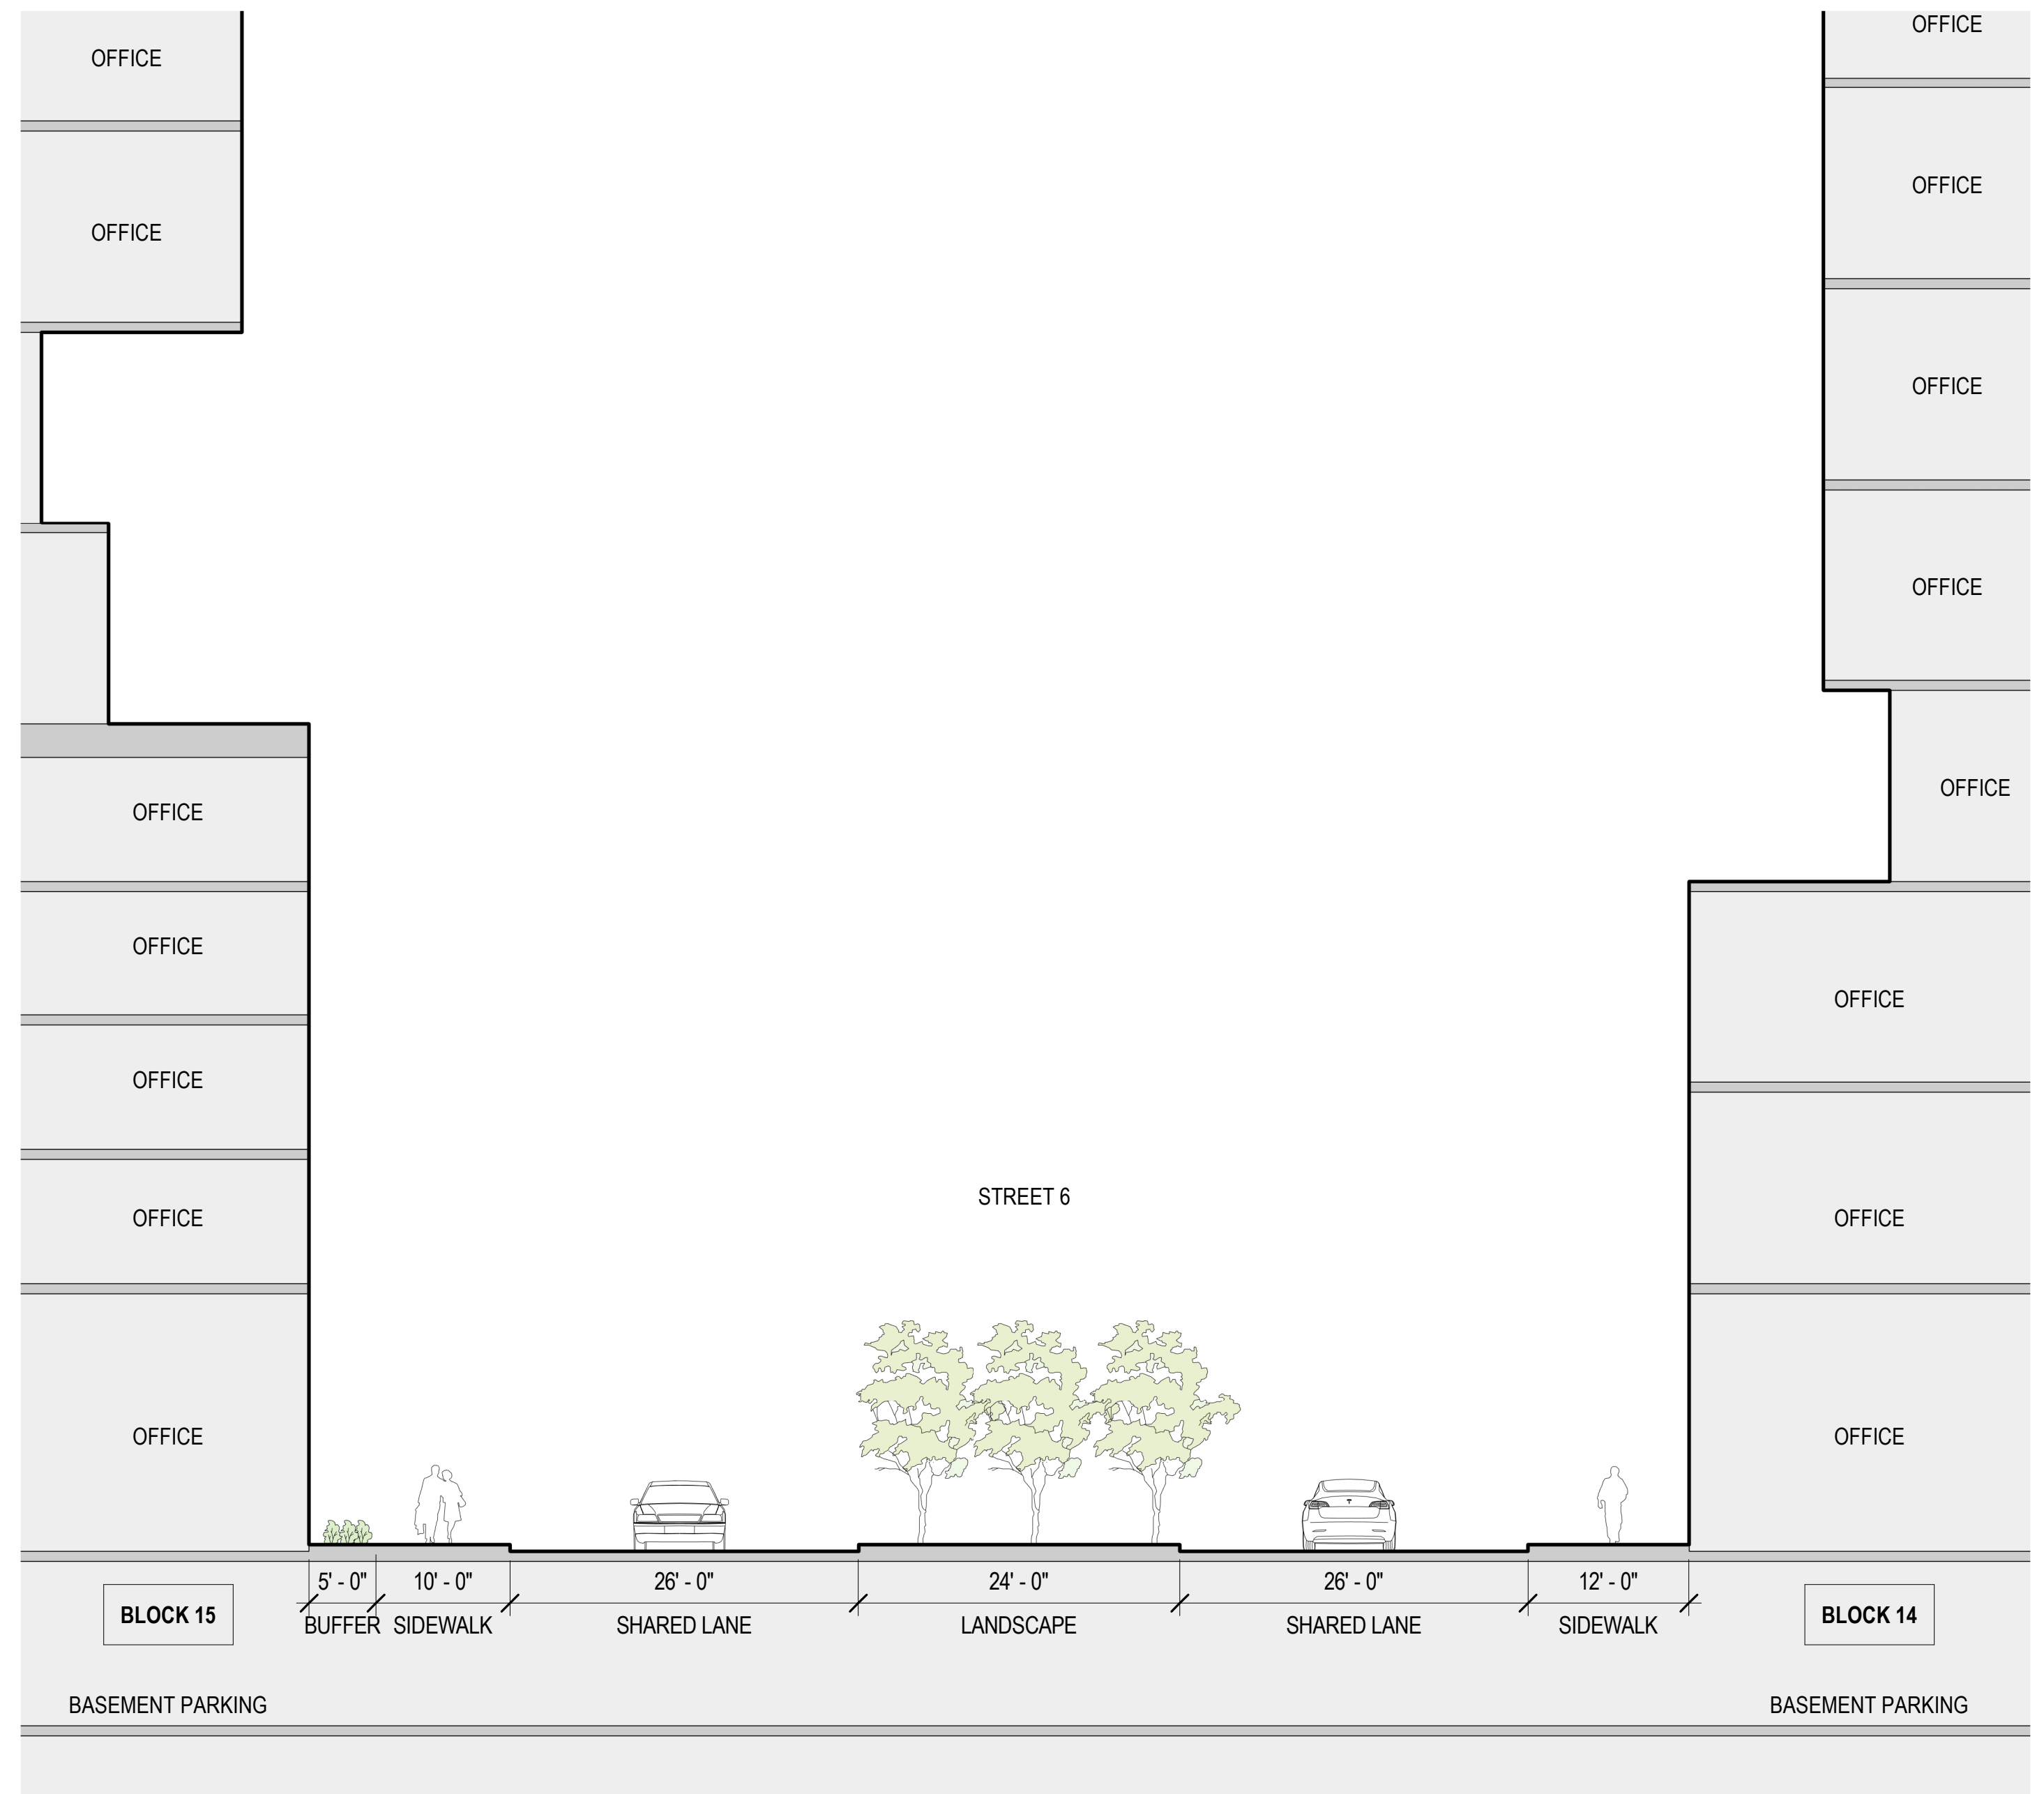

3 STREET SECTION STREET 6 - BLOCKS 14 & 15
SCALE: 1" = 10'-0"

P-0854
12/7/2023 11:11:01 PM
STREET SECTIONS
A:\Projects\RISE-BLDG\A-RFF-COLLECTOR.rvt