

Client

VALLCO PROPERTY OWNER LLC
2900 EL CAMINO REAL, SUITE 410
PALO ALTO, CA 94306
TEL: 650.344.1500

Architecture

KOHN PEDERSEN FOX ASSOCIATES PC
11 WEST 42ND STREET
NEW YORK, NY 10036
TEL: 212.877.6500

Architecture

KOHN PEDERSEN FOX ASSOCIATES PC
2 EMBARCADERO CENTER
SAN FRANCISCO, CA 94111
TEL: 415.944.5491

Landscape Architecture

OLIN
1617 JOHN F. KENNEDY BOULEVARD, SUITE 1900
PHILADELPHIA, PA 19103
TEL: 215.440.0030

Civil

SANDS
1705 S. WINCHESTER BOULEVARD, SUITE 200
CAMPBELL, CA 95113
TEL: 408.638.0900

Lighting Design

ONE LUX STUDIO
158 WEST 29TH STREET, 10TH FLOOR
NEW YORK, NY 10001
TEL: 212.201.5790

Structure

DCI ENGINEERS
135 MAIN STREET, SUITE 1800
SAN FRANCISCO, CA 94105
TEL: 415.781.1505

MEP

MEYERS + ENGINEERS
98 BATTERY STREET, SUITE 500
SAN FRANCISCO, CA 94111
TEL: 415.432.8101

Geotechnical

LANGRAN
1 ALMADEN BOULEVARD, SUITE 500
SAN JOSE, CA 95113
TEL: 408.263.3900

Traffic

KIMLEY-HORN
10 SOUTH ALMADEN BOULEVARD, SUITE 1250
SAN JOSE, CA 95113
TEL: 669.800.4130

Parking Engineering

WATRY DESIGN, INC.
2099 GATEWAY PLACE, SUITE 550
SAN JOSE, CA 95110
TEL: 833.917.7275

Logistics

ARUP
850 MISSION STREET, SUITE 700
SAN FRANCISCO, CA 94105
TEL: 415.957.9445


SB 35 MODIFICATION APPLICATION

Revision

No.	Description	Date

Rev.	Description	Date
REV.3	SB-35 MODIFICATION APPLICATION	12/04/2023
REV.2	SB-35 MODIFICATION APPLICATION	03/23/2022
REV.1	SB-35 APPLICATION CONFORM SET	09/15/2018
REV.0	SB-35 DEVELOPMENT APPLICATION	03/27/2018
No.	Description	Date

Key Plan

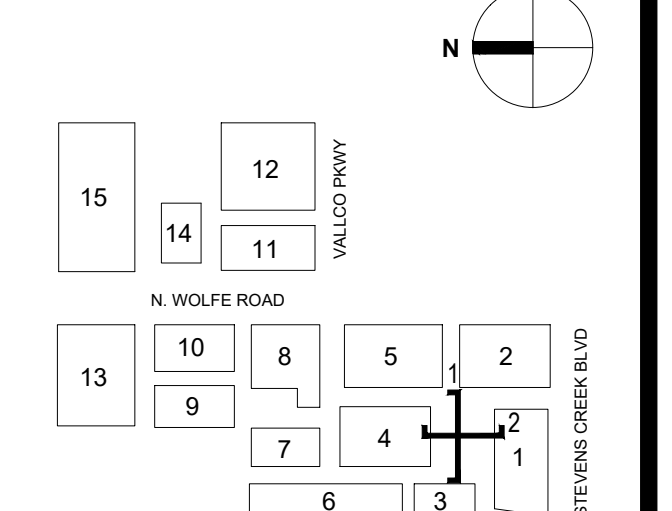


Seal & Signature


Issue Date: 12/04/2023 Project No: 2462
Scale:
Drawing No:

NOT FOR CONSTRUCTION

PLAZA WEST SECTIONS

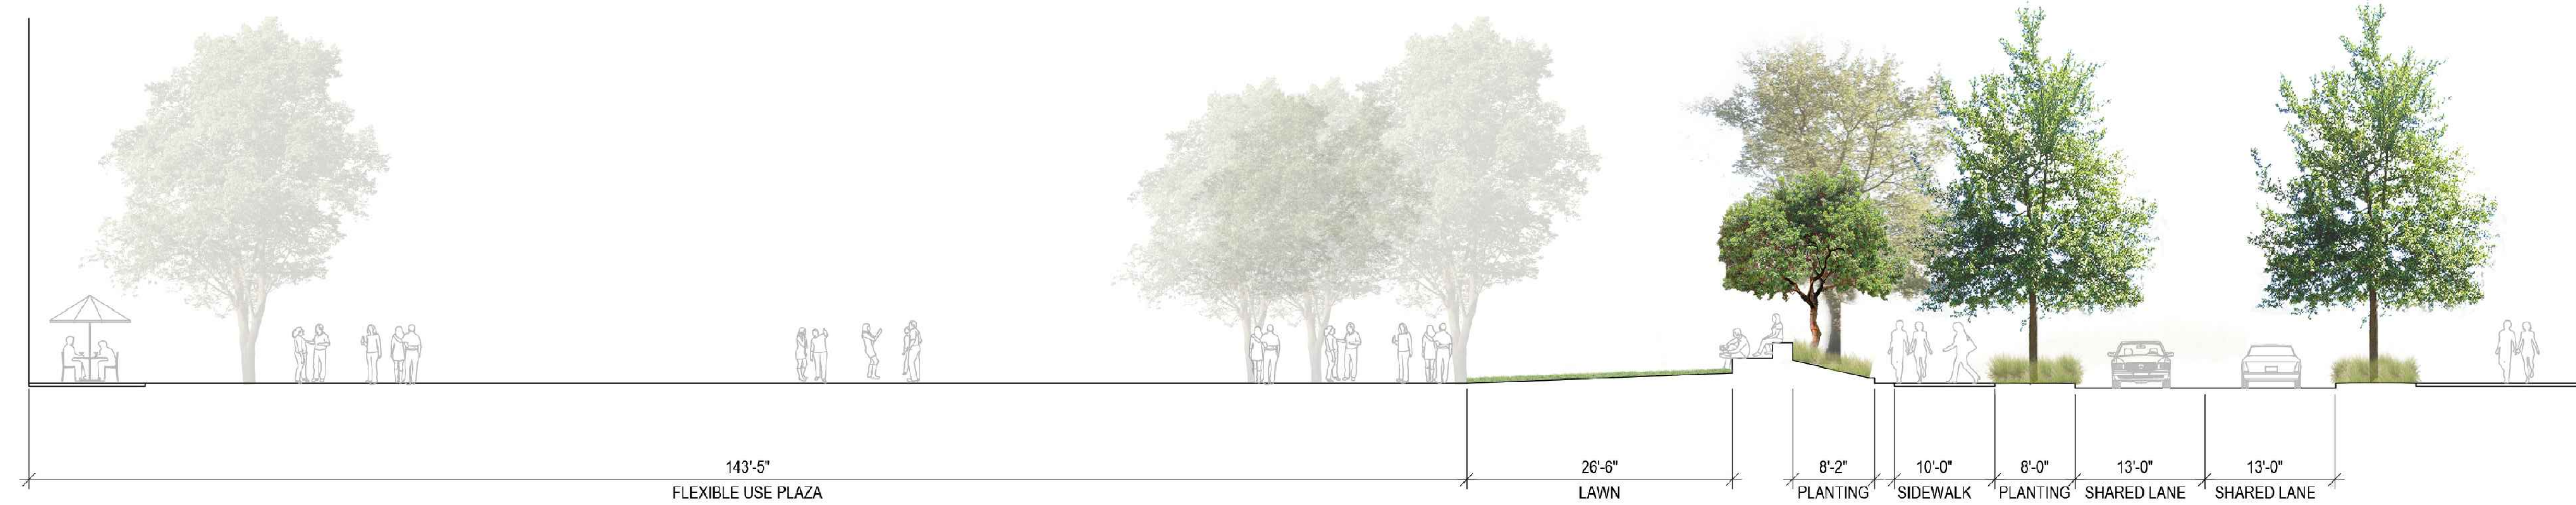

2 | PLAZA WEST SECTION
SCALE: 1" = 10'-0"

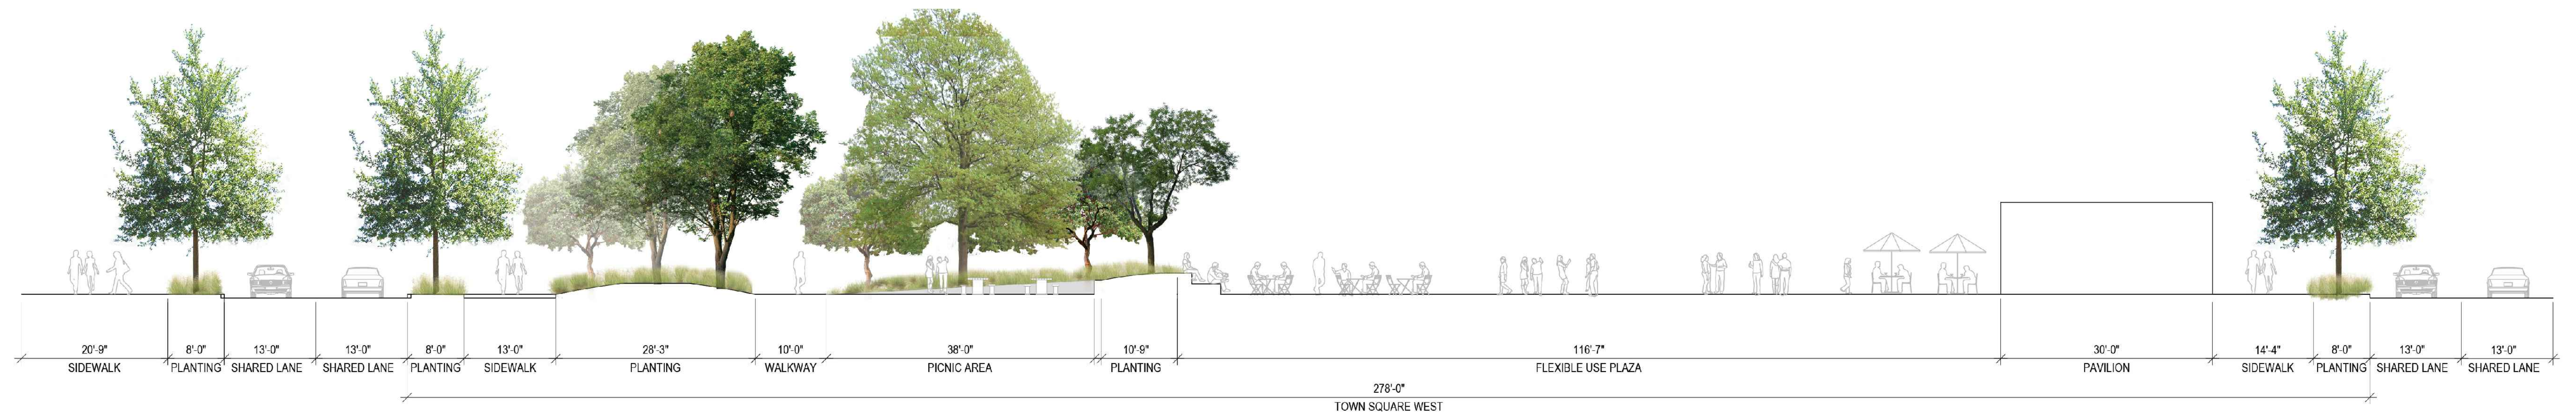

1 | PLAZA WEST SECTION
SCALE: 1" = 10'-0"