

ABOVE GRADE PARKING SPACES

TOTAL ABOVE GRADE RESIDENTIAL PARKING IN BLOCKS												


TOTAL ABOVE GRADE OFFICE PARKING IN BLOCKS												

LEGEND

- RESIDENTIAL PARKING STALL
- OFFICE PARKING STALL
- RETAIL PARKING STALL
- ADA PARKING STALL
- ADA VAN PARKING STALL
- EV PARKING STALL
- EV ADA PARKING STALL
- EV ADA VAN PARKING STALL
- EV AMBULATORY PARKING STALL

LEVEL 1																		



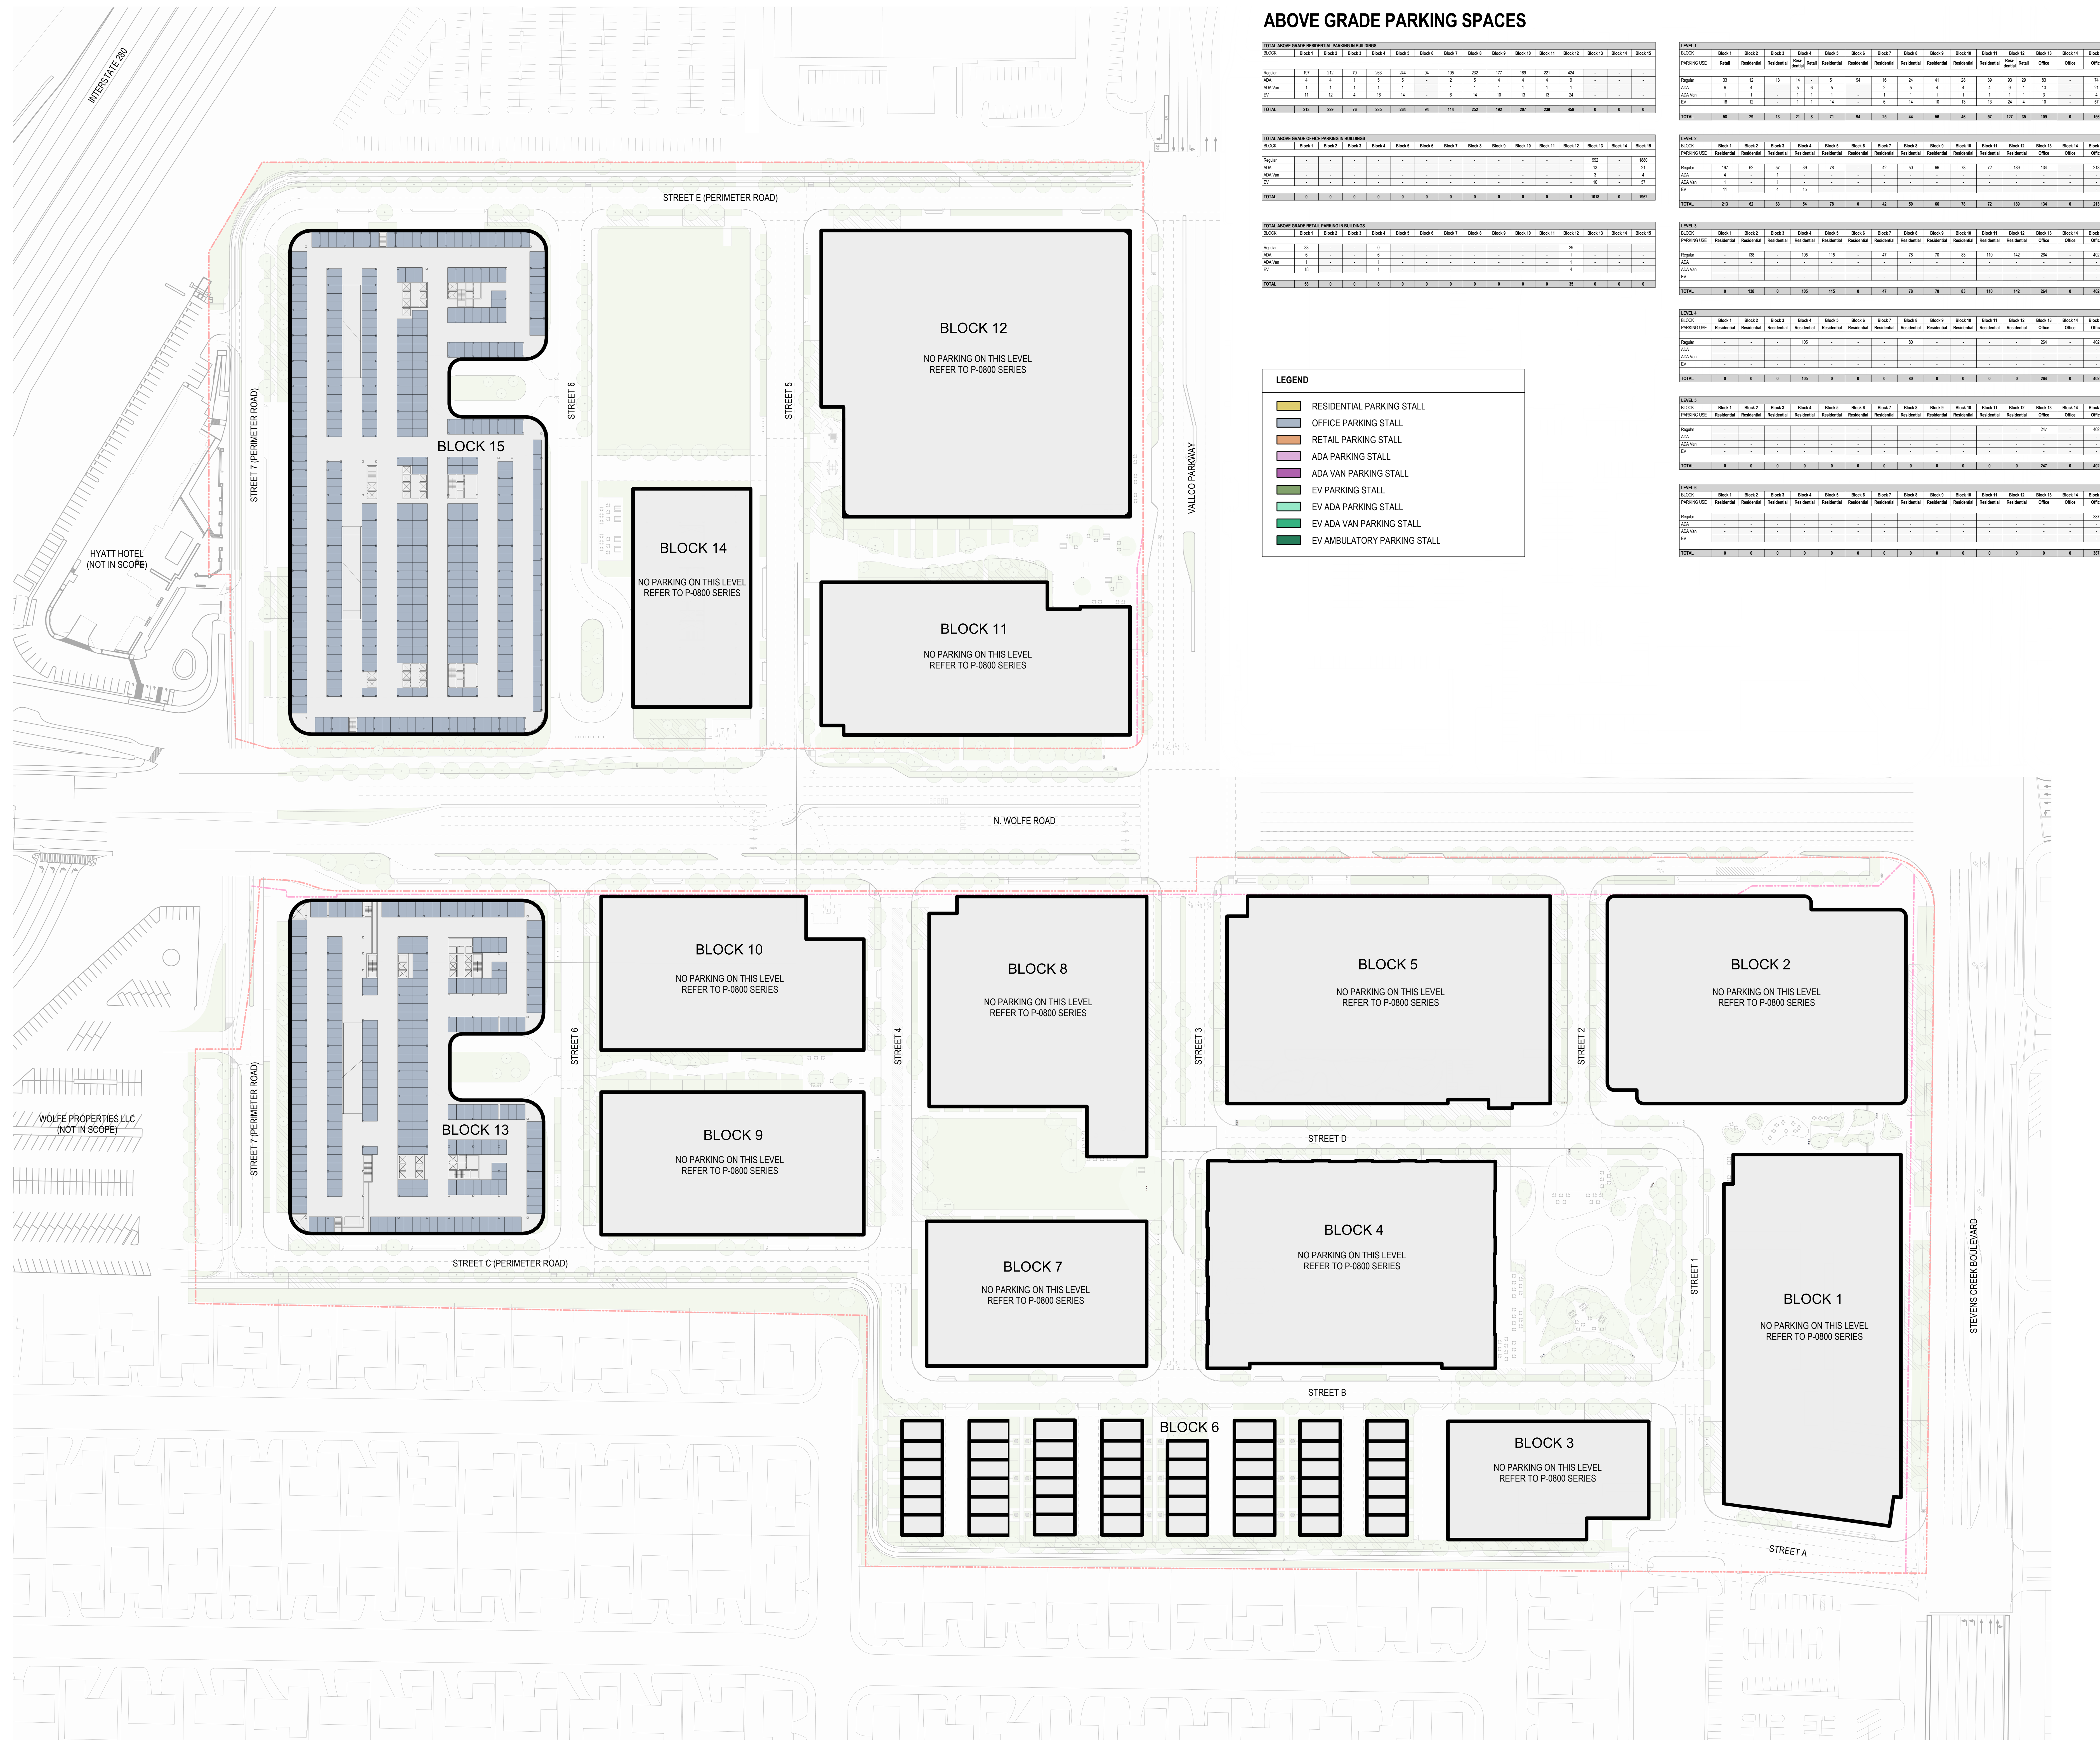

SB 35 MODIFICATION APPLICATION

Revision

REV.	Description	Date
REV. 4	SB-35 MODIFICATION APPLICATION	12/04/2023
REV. 3	SB-35 MODIFICATION APPLICATION	08/23/2022
REV. 2	SB-35 APPLICATION - CONSTRUCTION	09/15/2019
REV. 1	SB-35 APPLICATION - REVISION	07/31/2018
REV. 0	SB-35 DEVELOPMENT APPLICATION	03/27/2018

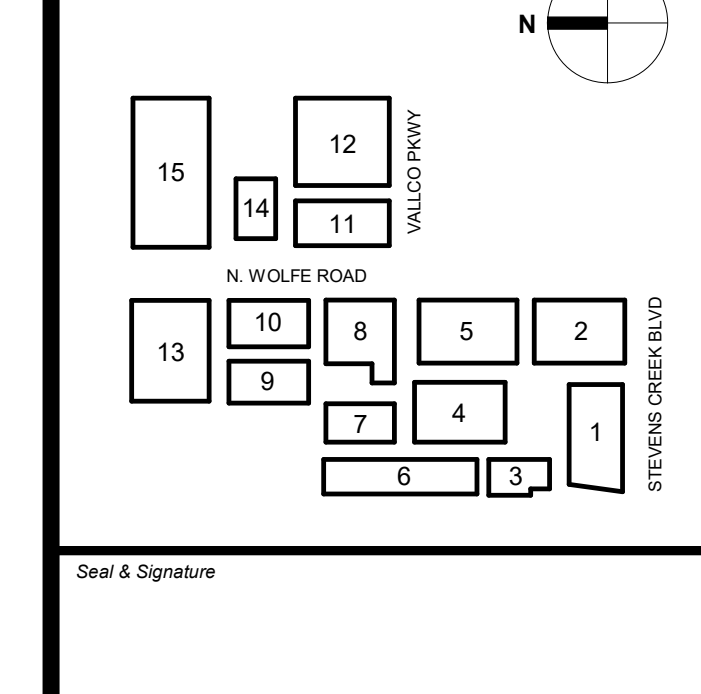

NOT FOR CONSTRUCTION

Issue Date: 11/17/23 Project No: 3462
 Scale: 1/8" = 1'-0"

Drawing Title: **PARKING PLAN - LEVEL 5**

P-0900.05

© 2023 KOHN PEDERSEN FOX ASSOCIATES PC. ALL RIGHTS RESERVED.

P:0900.05
 12/12/2023 11:14:10 PM
 PARKING PLAN - LEVEL 5
 Autodesk Docs/3462 - The Rise - Architecture/RISE-BL000A-RFP-COLLECTOR.rvt

1 PARKING PLAN - LEVEL 5
 SCALE: 1/8" = 1'-0"