

MATCHLINE - SEE SHEET TM4.8

PARCEL A  
33.18± ACRES  
DOC. #24097490  
APN: 316-20-120


LANDS OF PORTAL PLAZA  
APN#: 316-20-083

- LEGEND**
- PROPERTY LINE
  - - - ADJACENT PROPERTY LINE STREET CENTERLINE (BASED ON CITY MONUMENTATION) EASEMENT LINE
  - /// RELINQUISHED INGRESS/ EGRESS RIGHTS TO ADJACENT PROPERTIES
  - █ PUBLIC UTILITY EASEMENT (P.U.E.)
  - ▨ ROADWAY EASEMENT
  - ▩ PUBLIC ACCESS EASEMENT (P.A.E.)
  - ▧ SANITARY SEWER EASEMENT
  - ▦ WATER EASEMENT
  - ▥ AIR RIGHTS EASEMENT
  - ▤ STORMWATER MANAGEMENT FACILITY EASEMENT
  - ▣ PUBLIC ROADWAY AND LANDSCAPE EASEMENT
  - ▢ VEHICULAR AND PEDESTRIAN INGRESS AND EGRESS EASEMENT
  - SIDEWALK EASEMENT
  - TELEPHONE EASEMENT
  - ▟ VEHICULAR TUNNEL EASEMENT
  - ▞ COLUMNS, SUPPORTS, FOOTINGS EASEMENT
  - ▝ PG&E EASEMENT
  - ▜ EMERGENCY VEHICLE ACCESS EASEMENT (E.V.A.E.)

**NOTES:**  
1. ONLY EXISTING EASEMENTS ARE SHOWN ON THIS SHEET. ALL NEW EASEMENTS NEEDED FOR THE DEVELOPMENT ARE SHOWN ON THIS SHEETS.

NO PART OF THIS DOCUMENT MAY BE REPRODUCED IN ANY FORM INCLUDING PHOTOCOPY, RECORDING OR ANY INFORMATION RETRIEVABLE AND STORAGE SYSTEM, WITHOUT PERMISSION IN WRITING FROM SANDIS.

MATCHLINE - SEE SHEET TM4.9

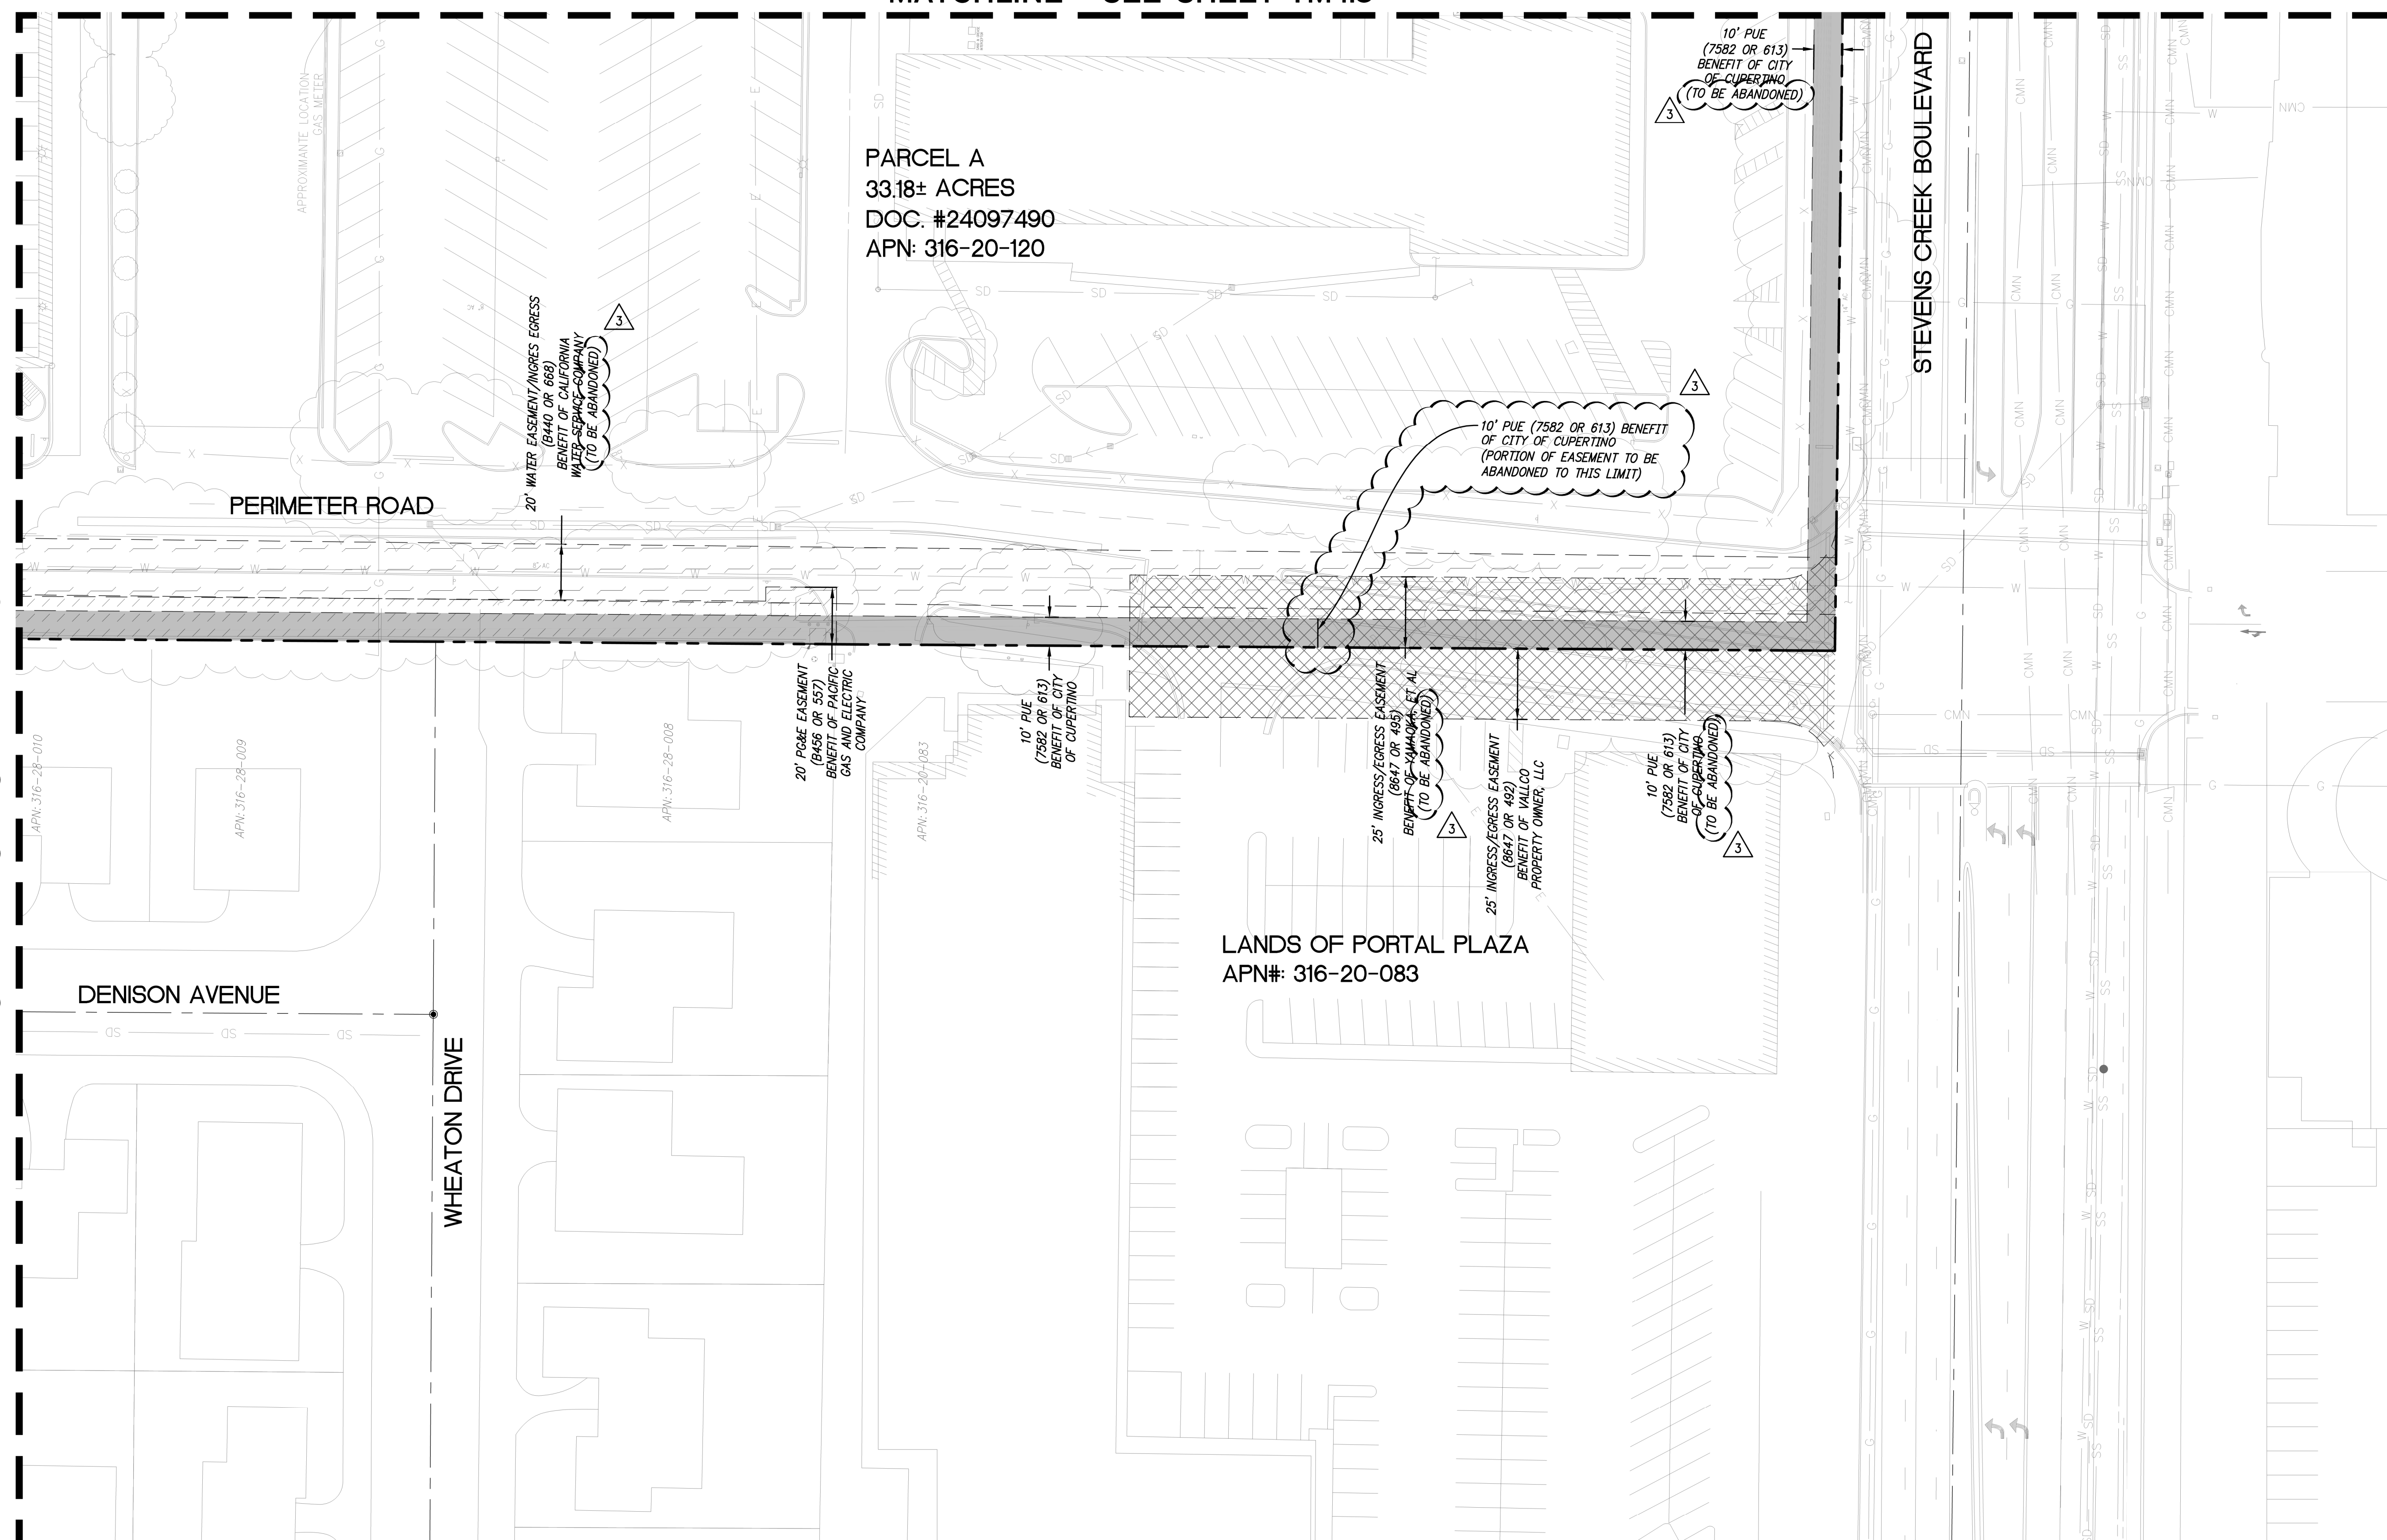

**SANDIS** CIVIL ENGINEERS SURVEYORS PLANNERS  
1700 S. Winchester Blvd, Suite 200, Campbell, CA 95008 | P. 408.636.0900 | F. 408.636.0999 | www.sandis.net  
SILICON VALLEY TRI-VALLEY CENTRAL VALLEY SACRAMENTO EAST BAY/SF

DATE: 03/23/2022	DATE: MAY 27, 2022
SCALE: 1"=30'	
DRAWN BY: SP	
APPROVED BY: ND	
DRAWING NO.: 215028	KELLY S. JOHNSON P.L.S. NO. 9126, EXPIRES 9-30-22



No.	REVISION/ISSUE	DATE	BY
REV-0	SB-35 DEVELOPMENT APPLICATION	03/27/2018	ND
REV-1	SB-35 APPLICATION REVISIONS	08/06/2018	ND
REV-2	SB-35 APPLICATION CONFORM SET	09/15/2018	ND
REV-3	SB-35 MODIFICATION APPLICATION	05/27/2022	ND

EXISTING PUBLIC AND PRIVATE EASEMENTS AND BOUNDARIES

TENTATIVE SUBDIVISION MAP  
VALLCO TOWN CENTER  
CUPERTINO CALIFORNIA

SHEET  
**TM4.10**  
OF 73 SHEETS  
Copyright © 2018 by Sandis