

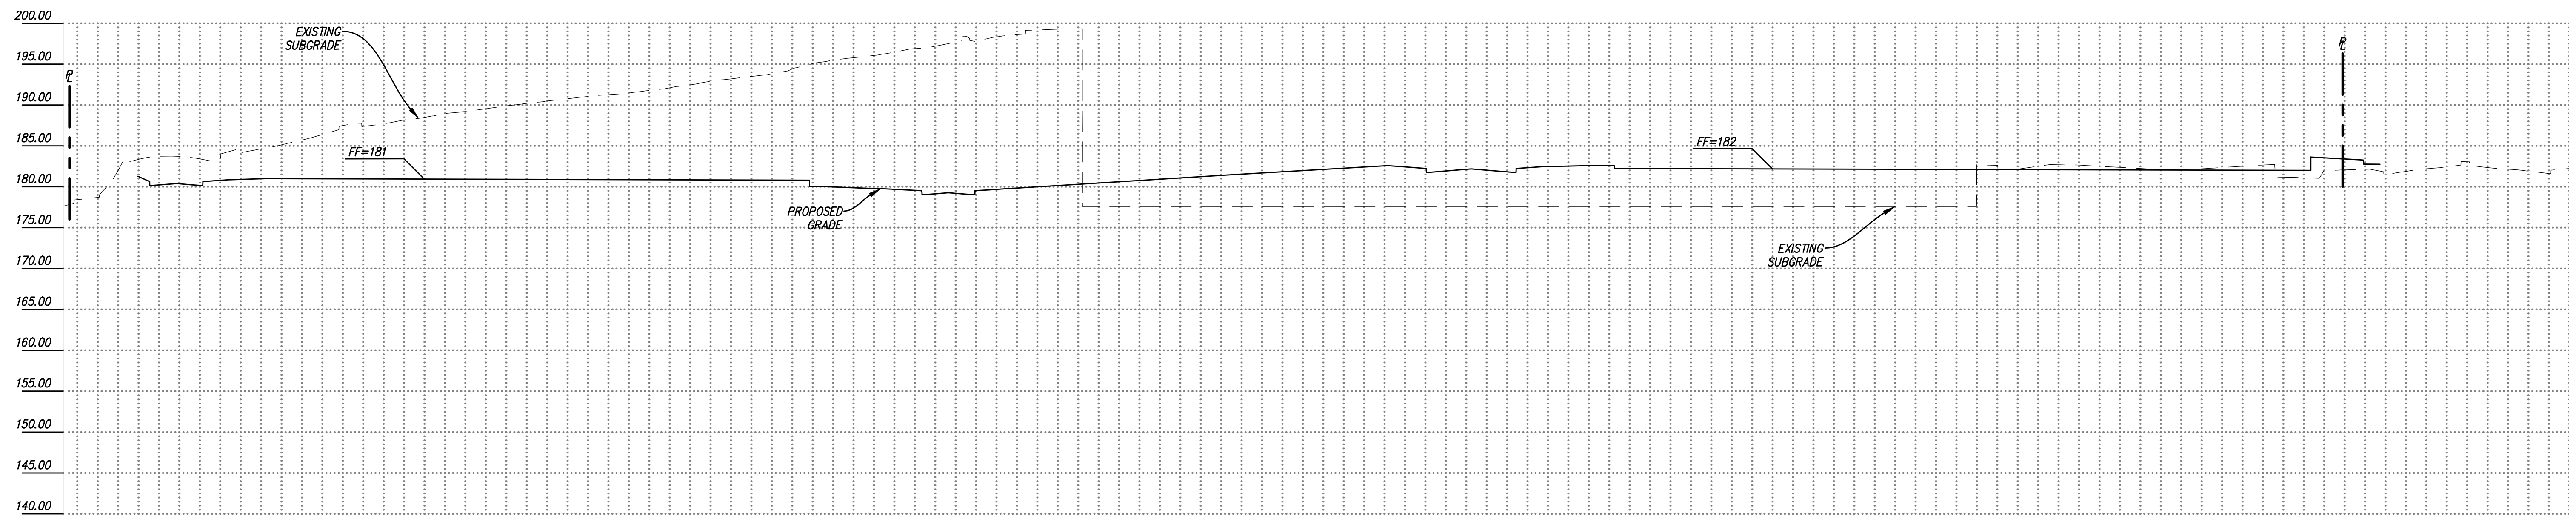


NO PART OF THIS DOCUMENT MAY BE REPRODUCED IN ANY FORM INCLUDING PHOTOCOPY, RECORDING OR ANY INFORMATION RETRIEVABLE AND STORAGE SYSTEM, WITHOUT PERMISSION IN WRITING FROM SANDIS.

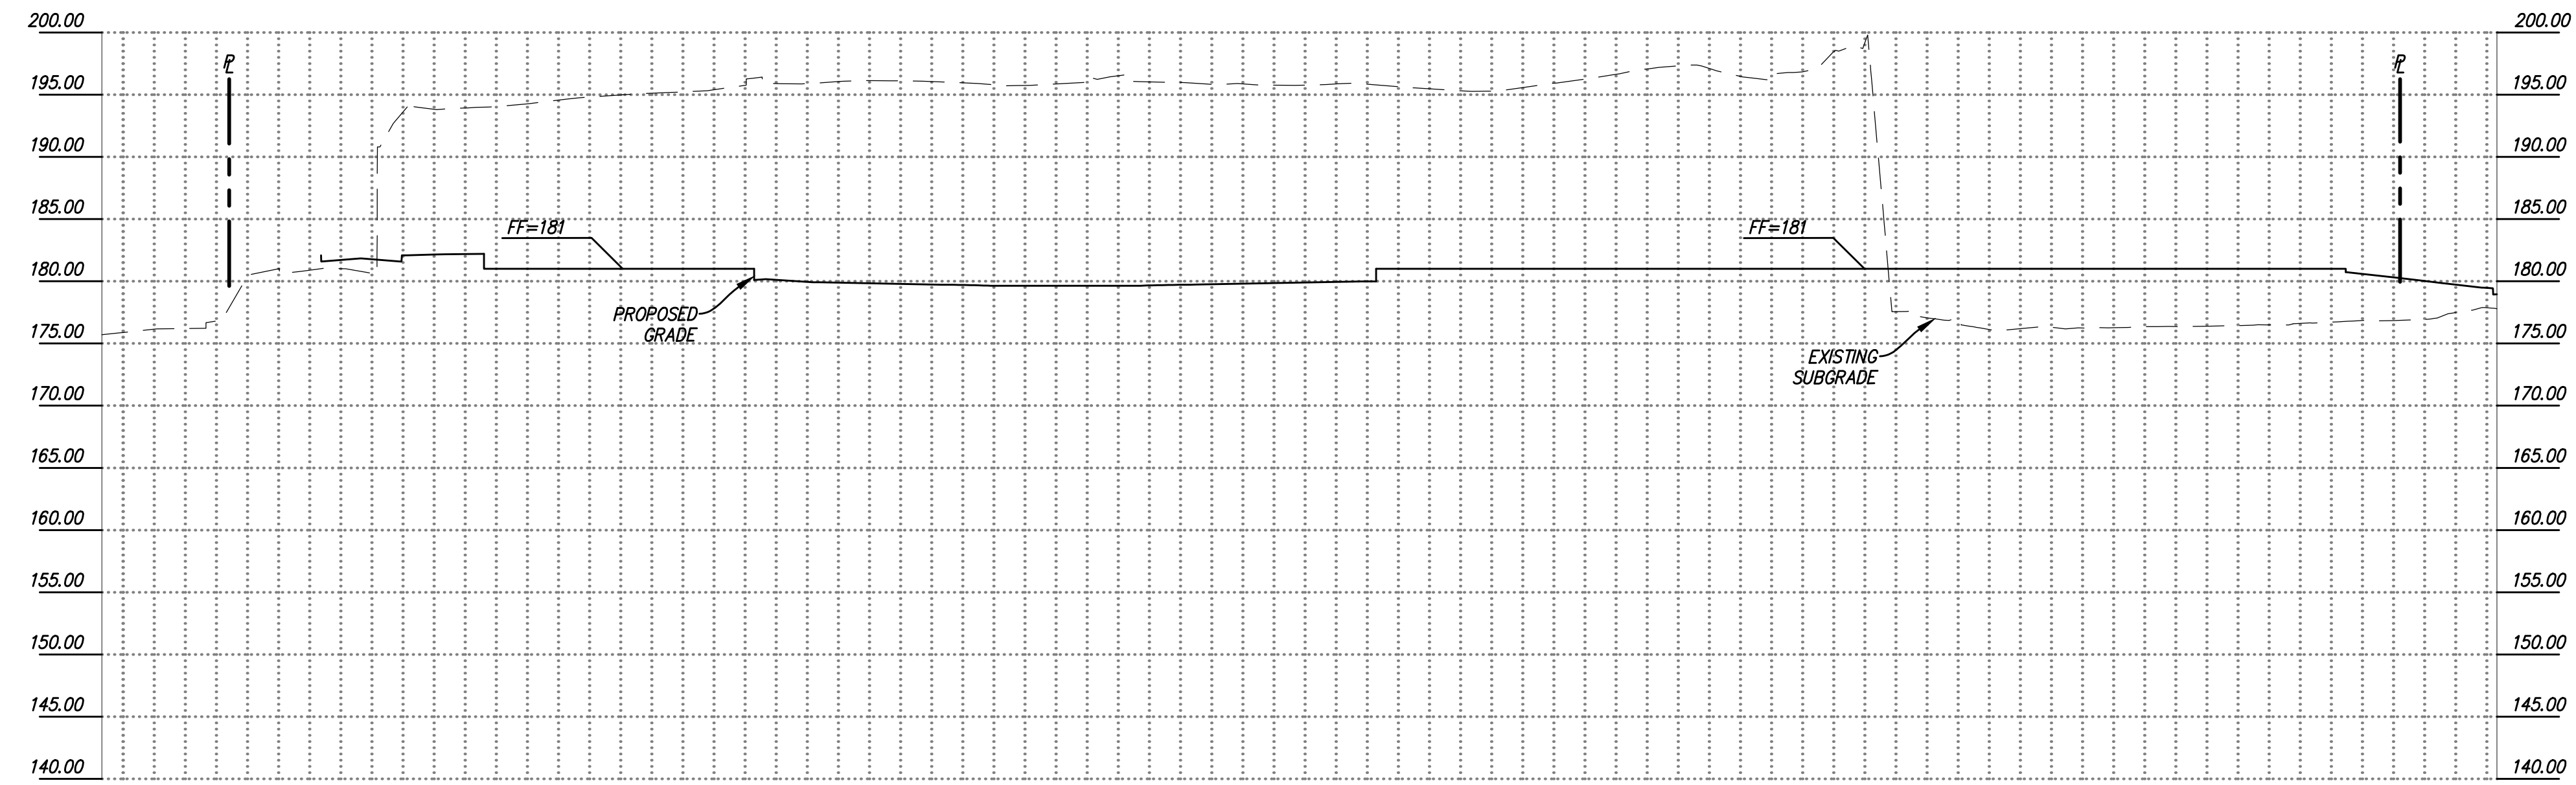

BUILD ON.
SANDIS.NET

DATE: 12/04/2023 DATE: DECEMBER 4, 2023
 SCALE: NA
 DRAWN BY: LS
 APPROVED BY: ND
 DRAWING NO.: 223237
 CHAD J. BROWNING
 R.C.E. NO. 68315, EXPIRES 9-30-25

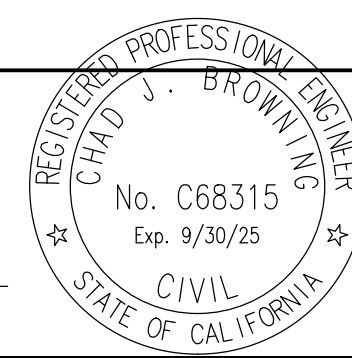

| No. | REVISION/ISSUE | DATE | BY |
|-------|-------------------------------|------------|----|
| REV-1 | SB-35 APPLICATION REVISIONS | 08/06/2018 | ND |
| REV-2 | SB-35 APPLICATION CONFORM SET | 09/15/2018 | ND |
| REV-3 | SB-35 MODIFICATION DOCUMENTS | 03/23/2022 | ND |
| REV-4 | SB-35 MODIFICATION DOCUMENTS | 12/04/2023 | ND |

SECTIONS

TENTATIVE SUBDIVISION MAP
 VALLCO TOWN CENTER
 CUPERTINO CALIFORNIA

SHEET
TM6.11
 OF 74 SHEETS
 Copyright © 2018 by Sandis