




Art & Site Design

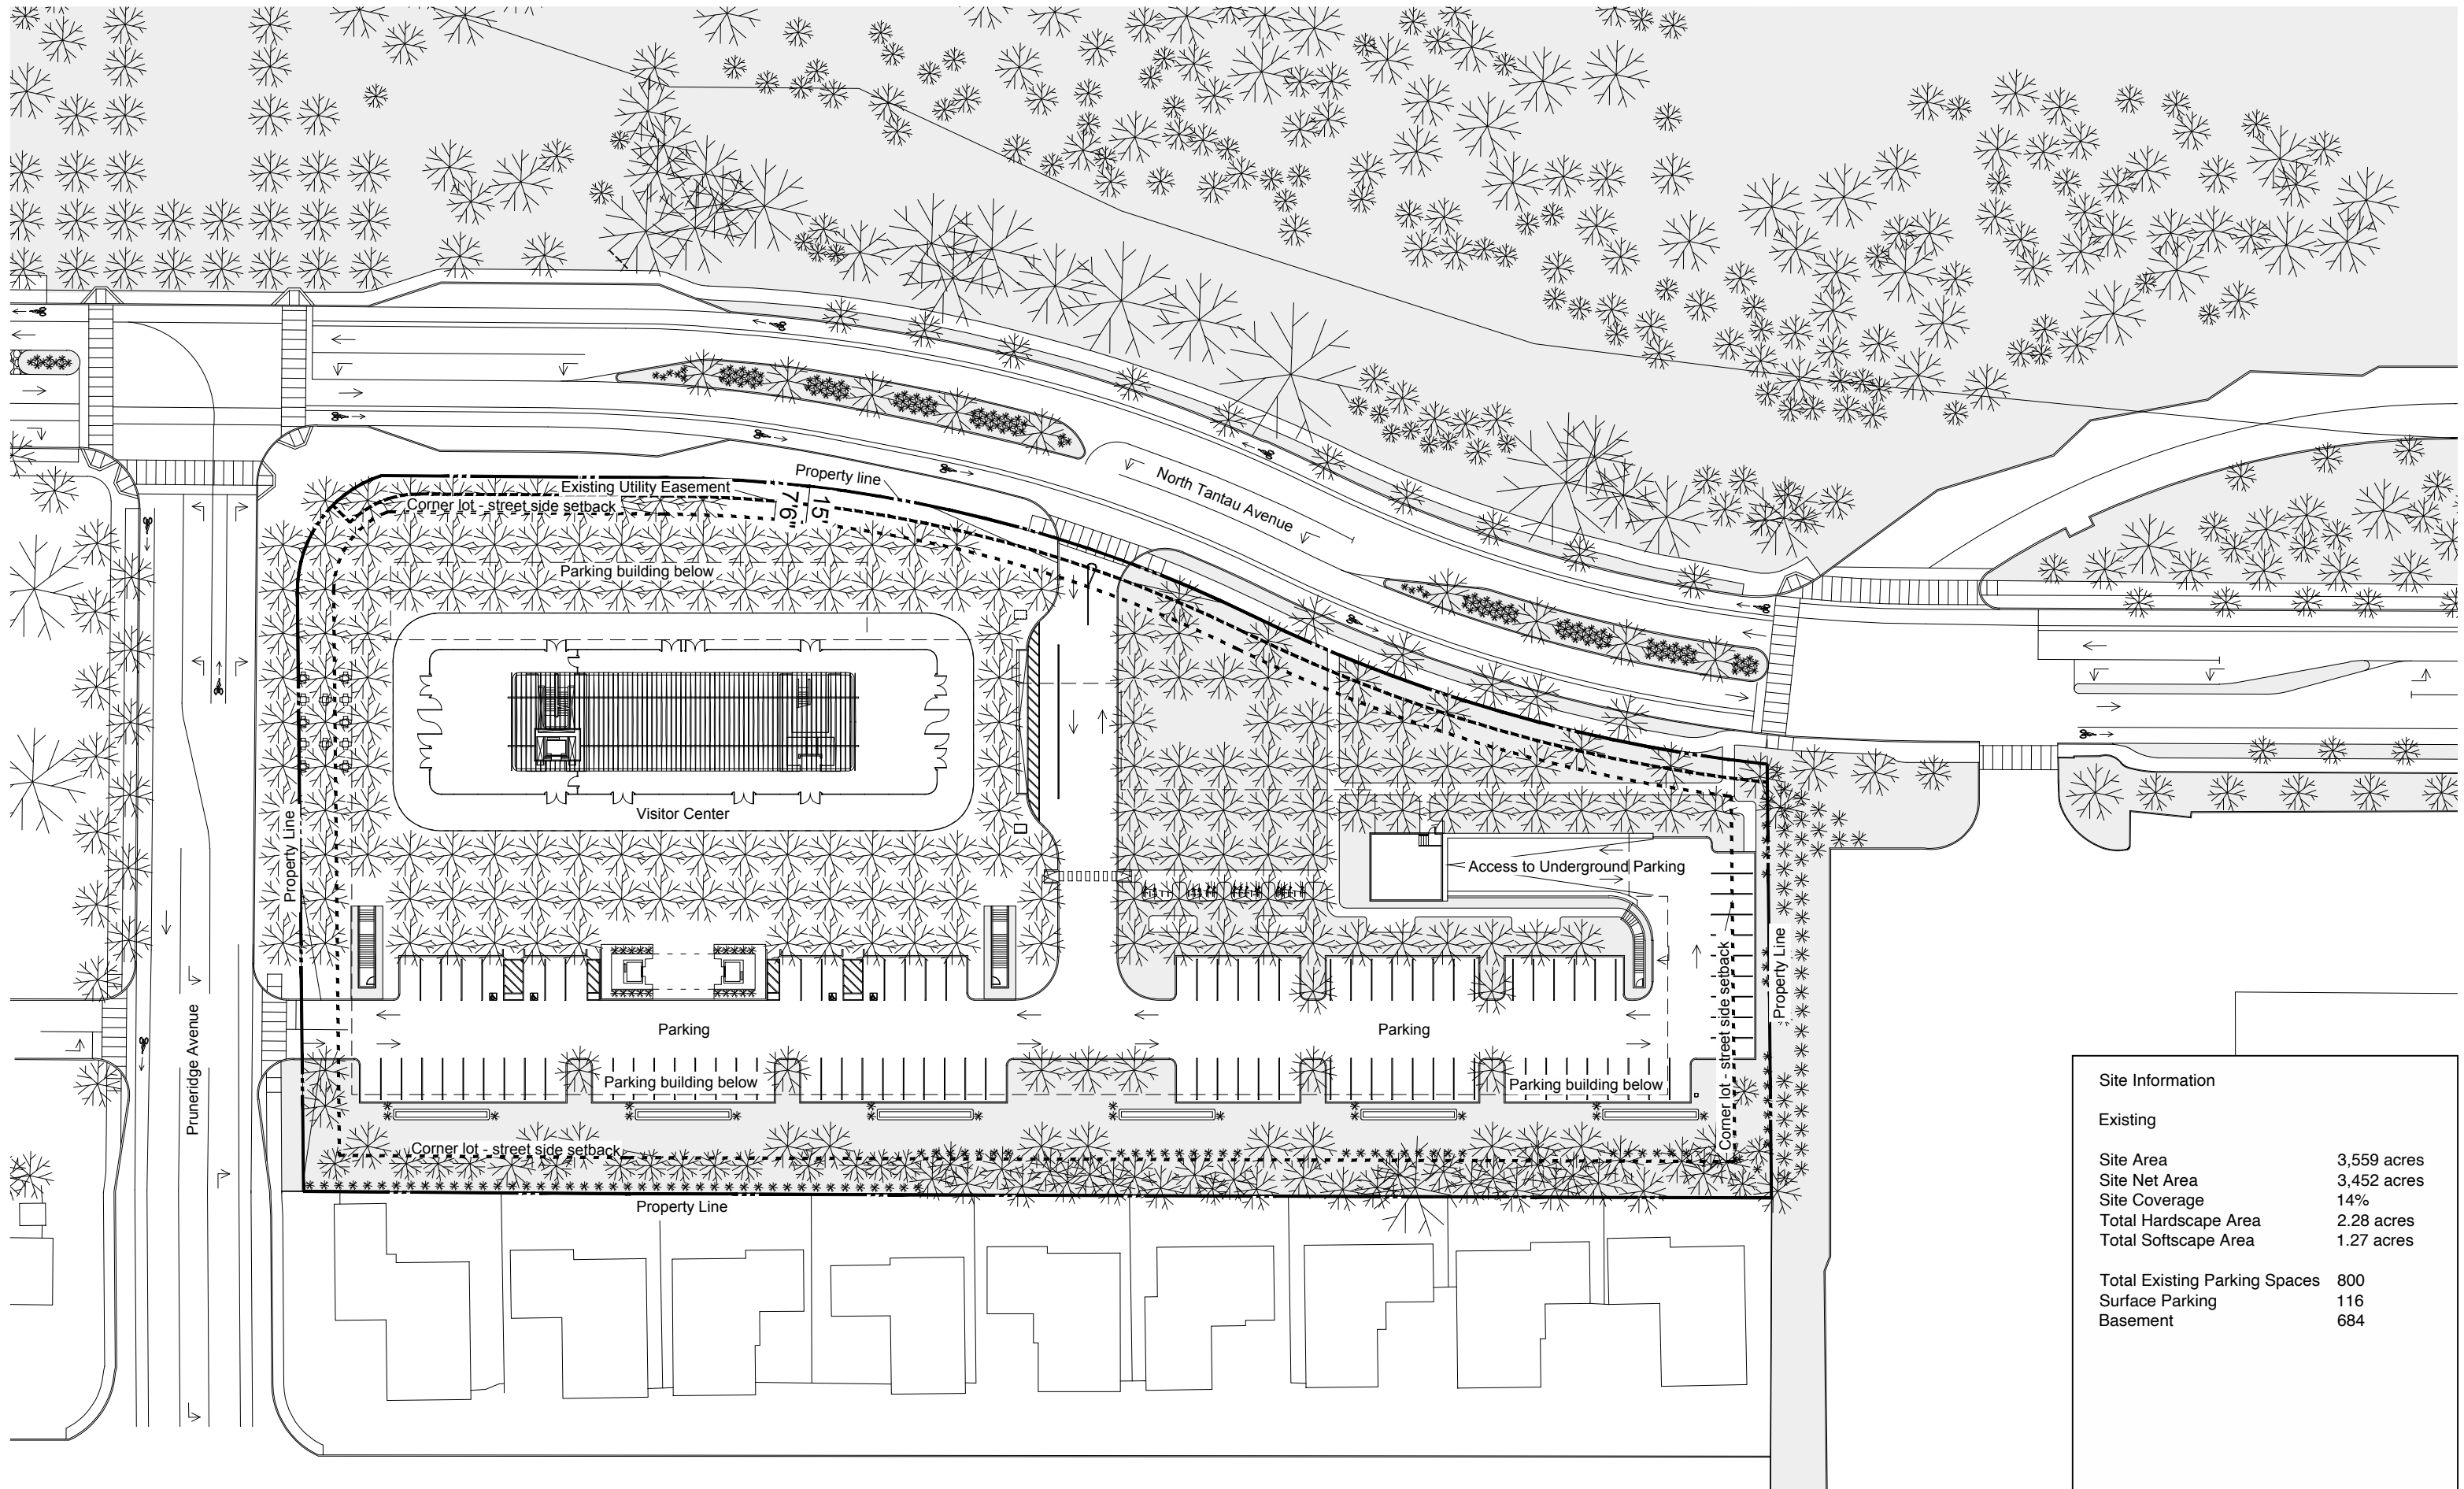



Site Information	
Existing	
Site Area	3,559 acres
Site Net Area	3,452 acres
Site Coverage	14%
Total Hardscape Area	2.28 acres
Total Softscape Area	1.27 acres
Total Existing Parking Spaces	800
Surface Parking	116
Basement	684

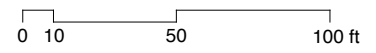

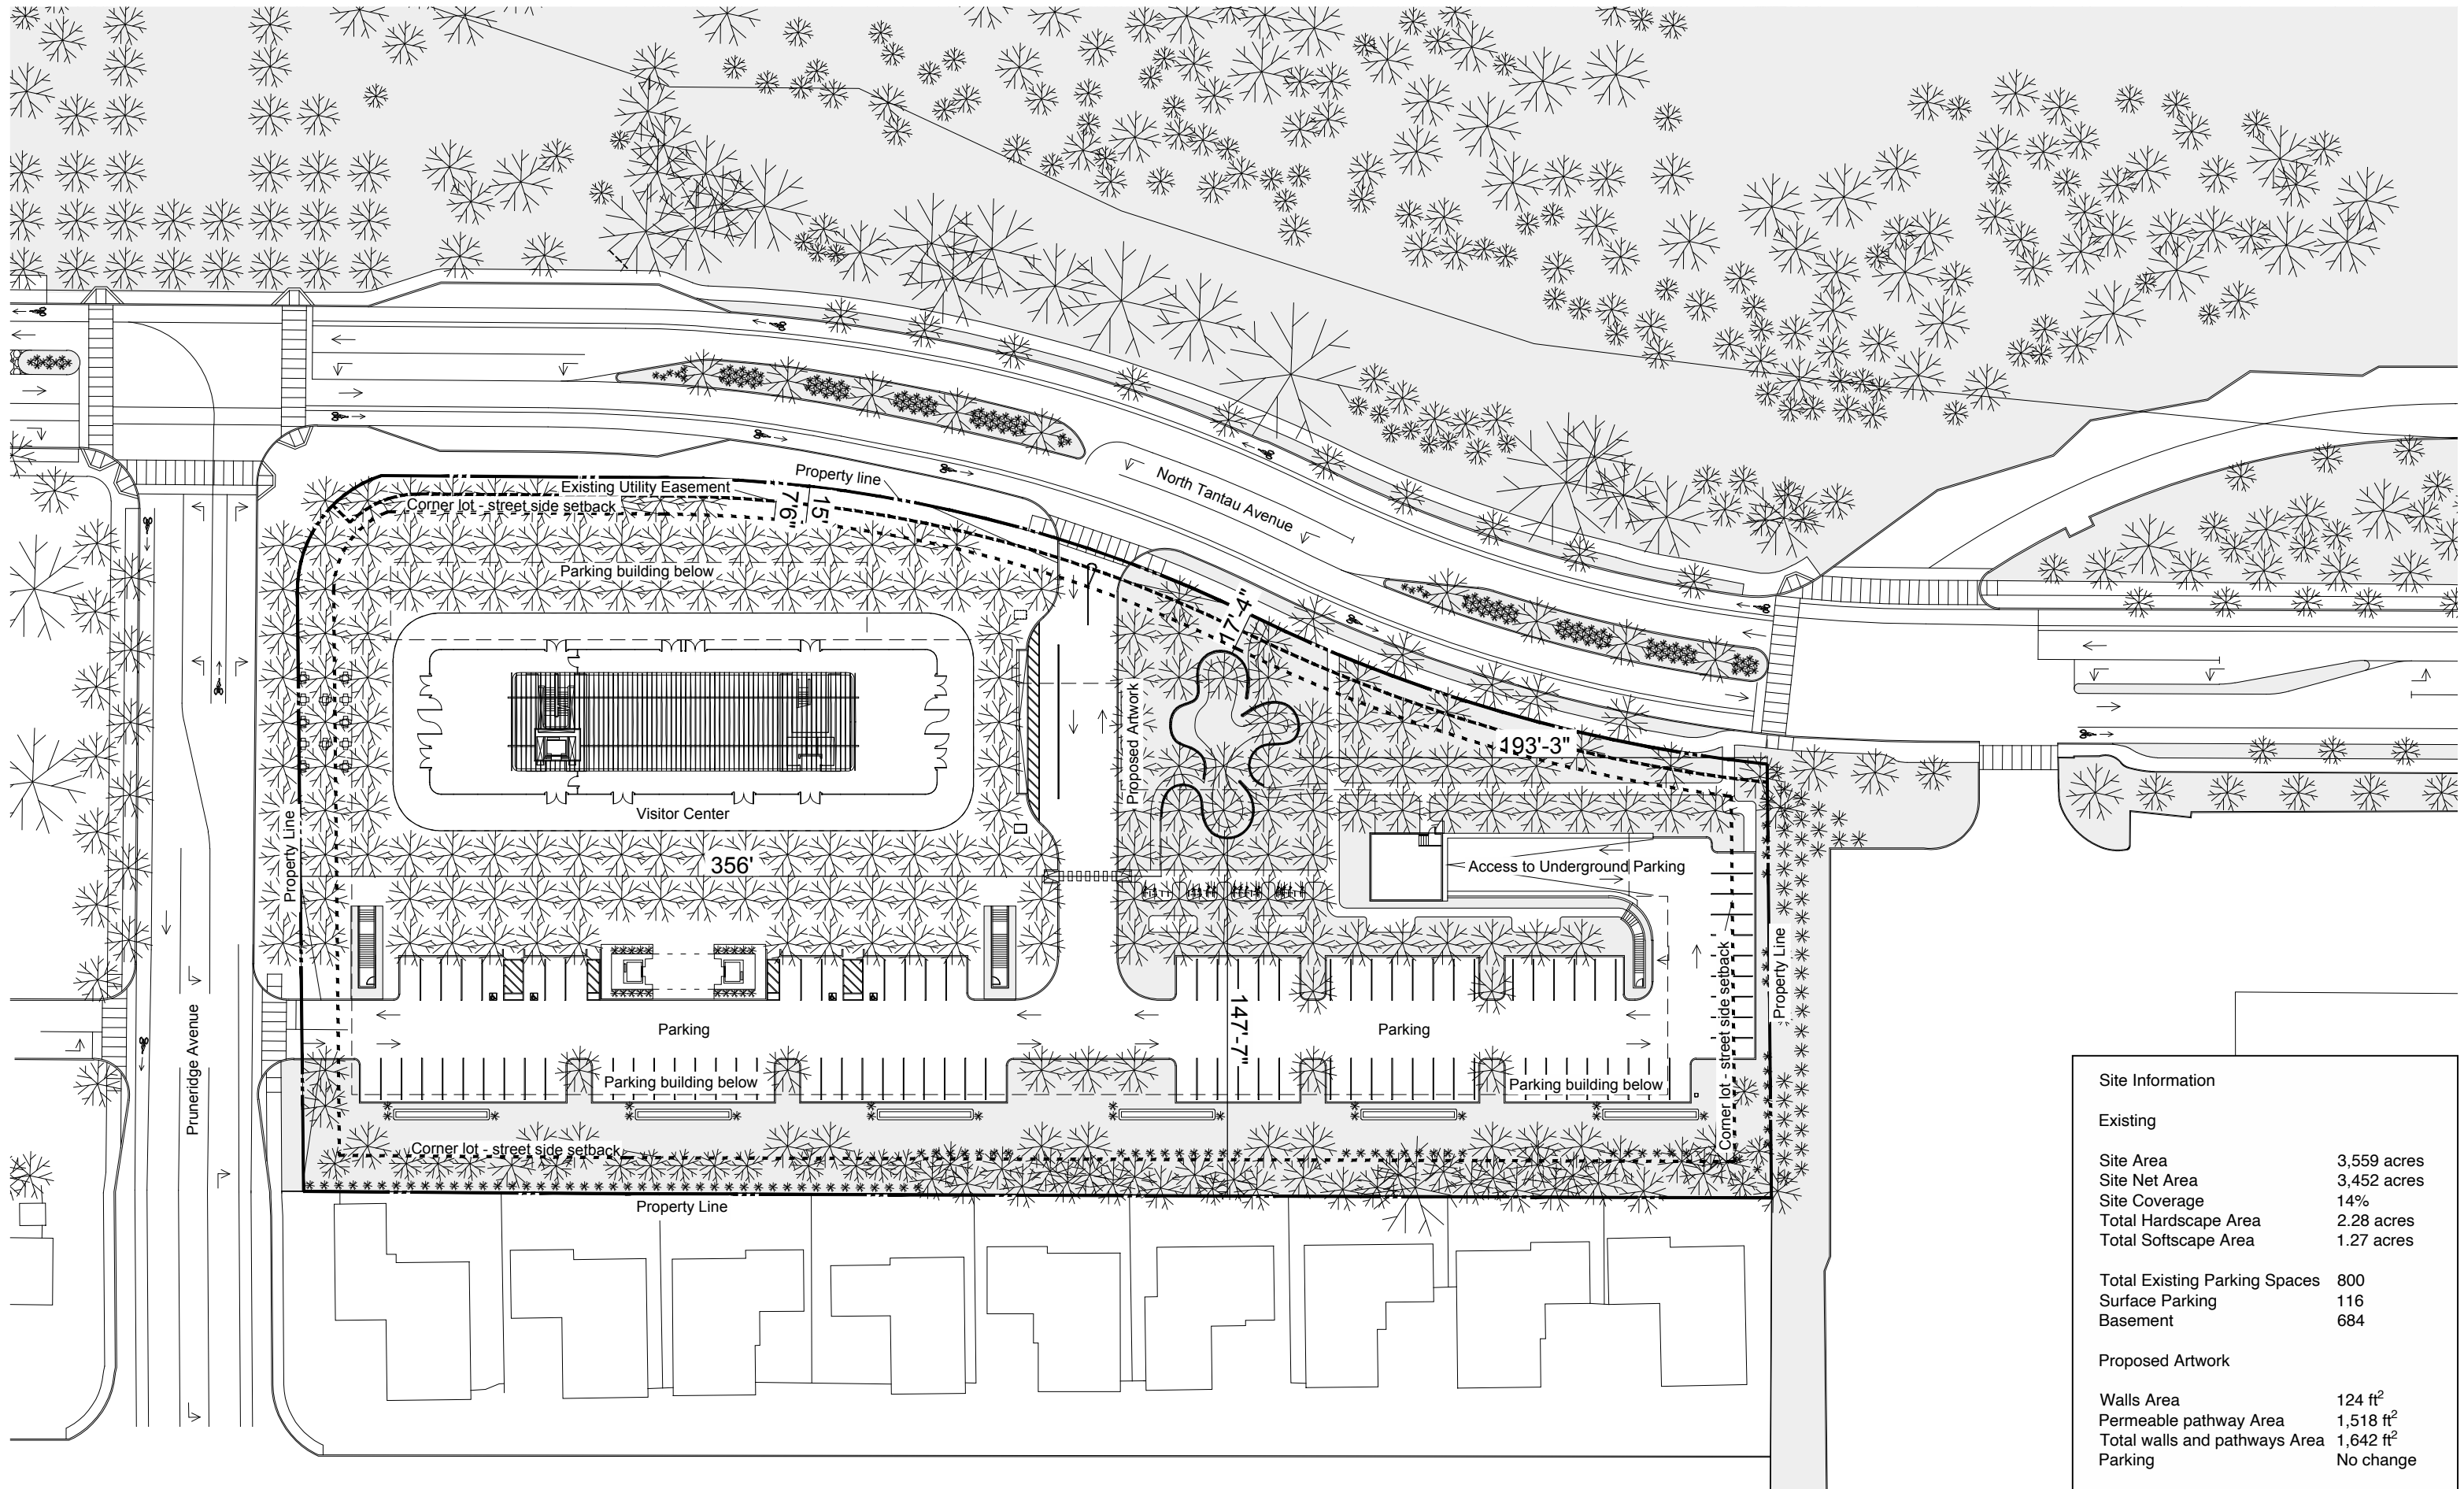

Site Information	
Existing	
Site Area	3,559 acres
Site Net Area	3,452 acres
Site Coverage	14%
Total Hardscape Area	2.28 acres
Total Softscape Area	1.27 acres
Total Existing Parking Spaces	800
Surface Parking	116
Basement	684
Proposed Artwork	
Walls Area	124 ft ²
Permeable pathway Area	1,518 ft ²
Total walls and pathways Area	1,642 ft ²
Parking	No change

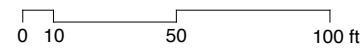

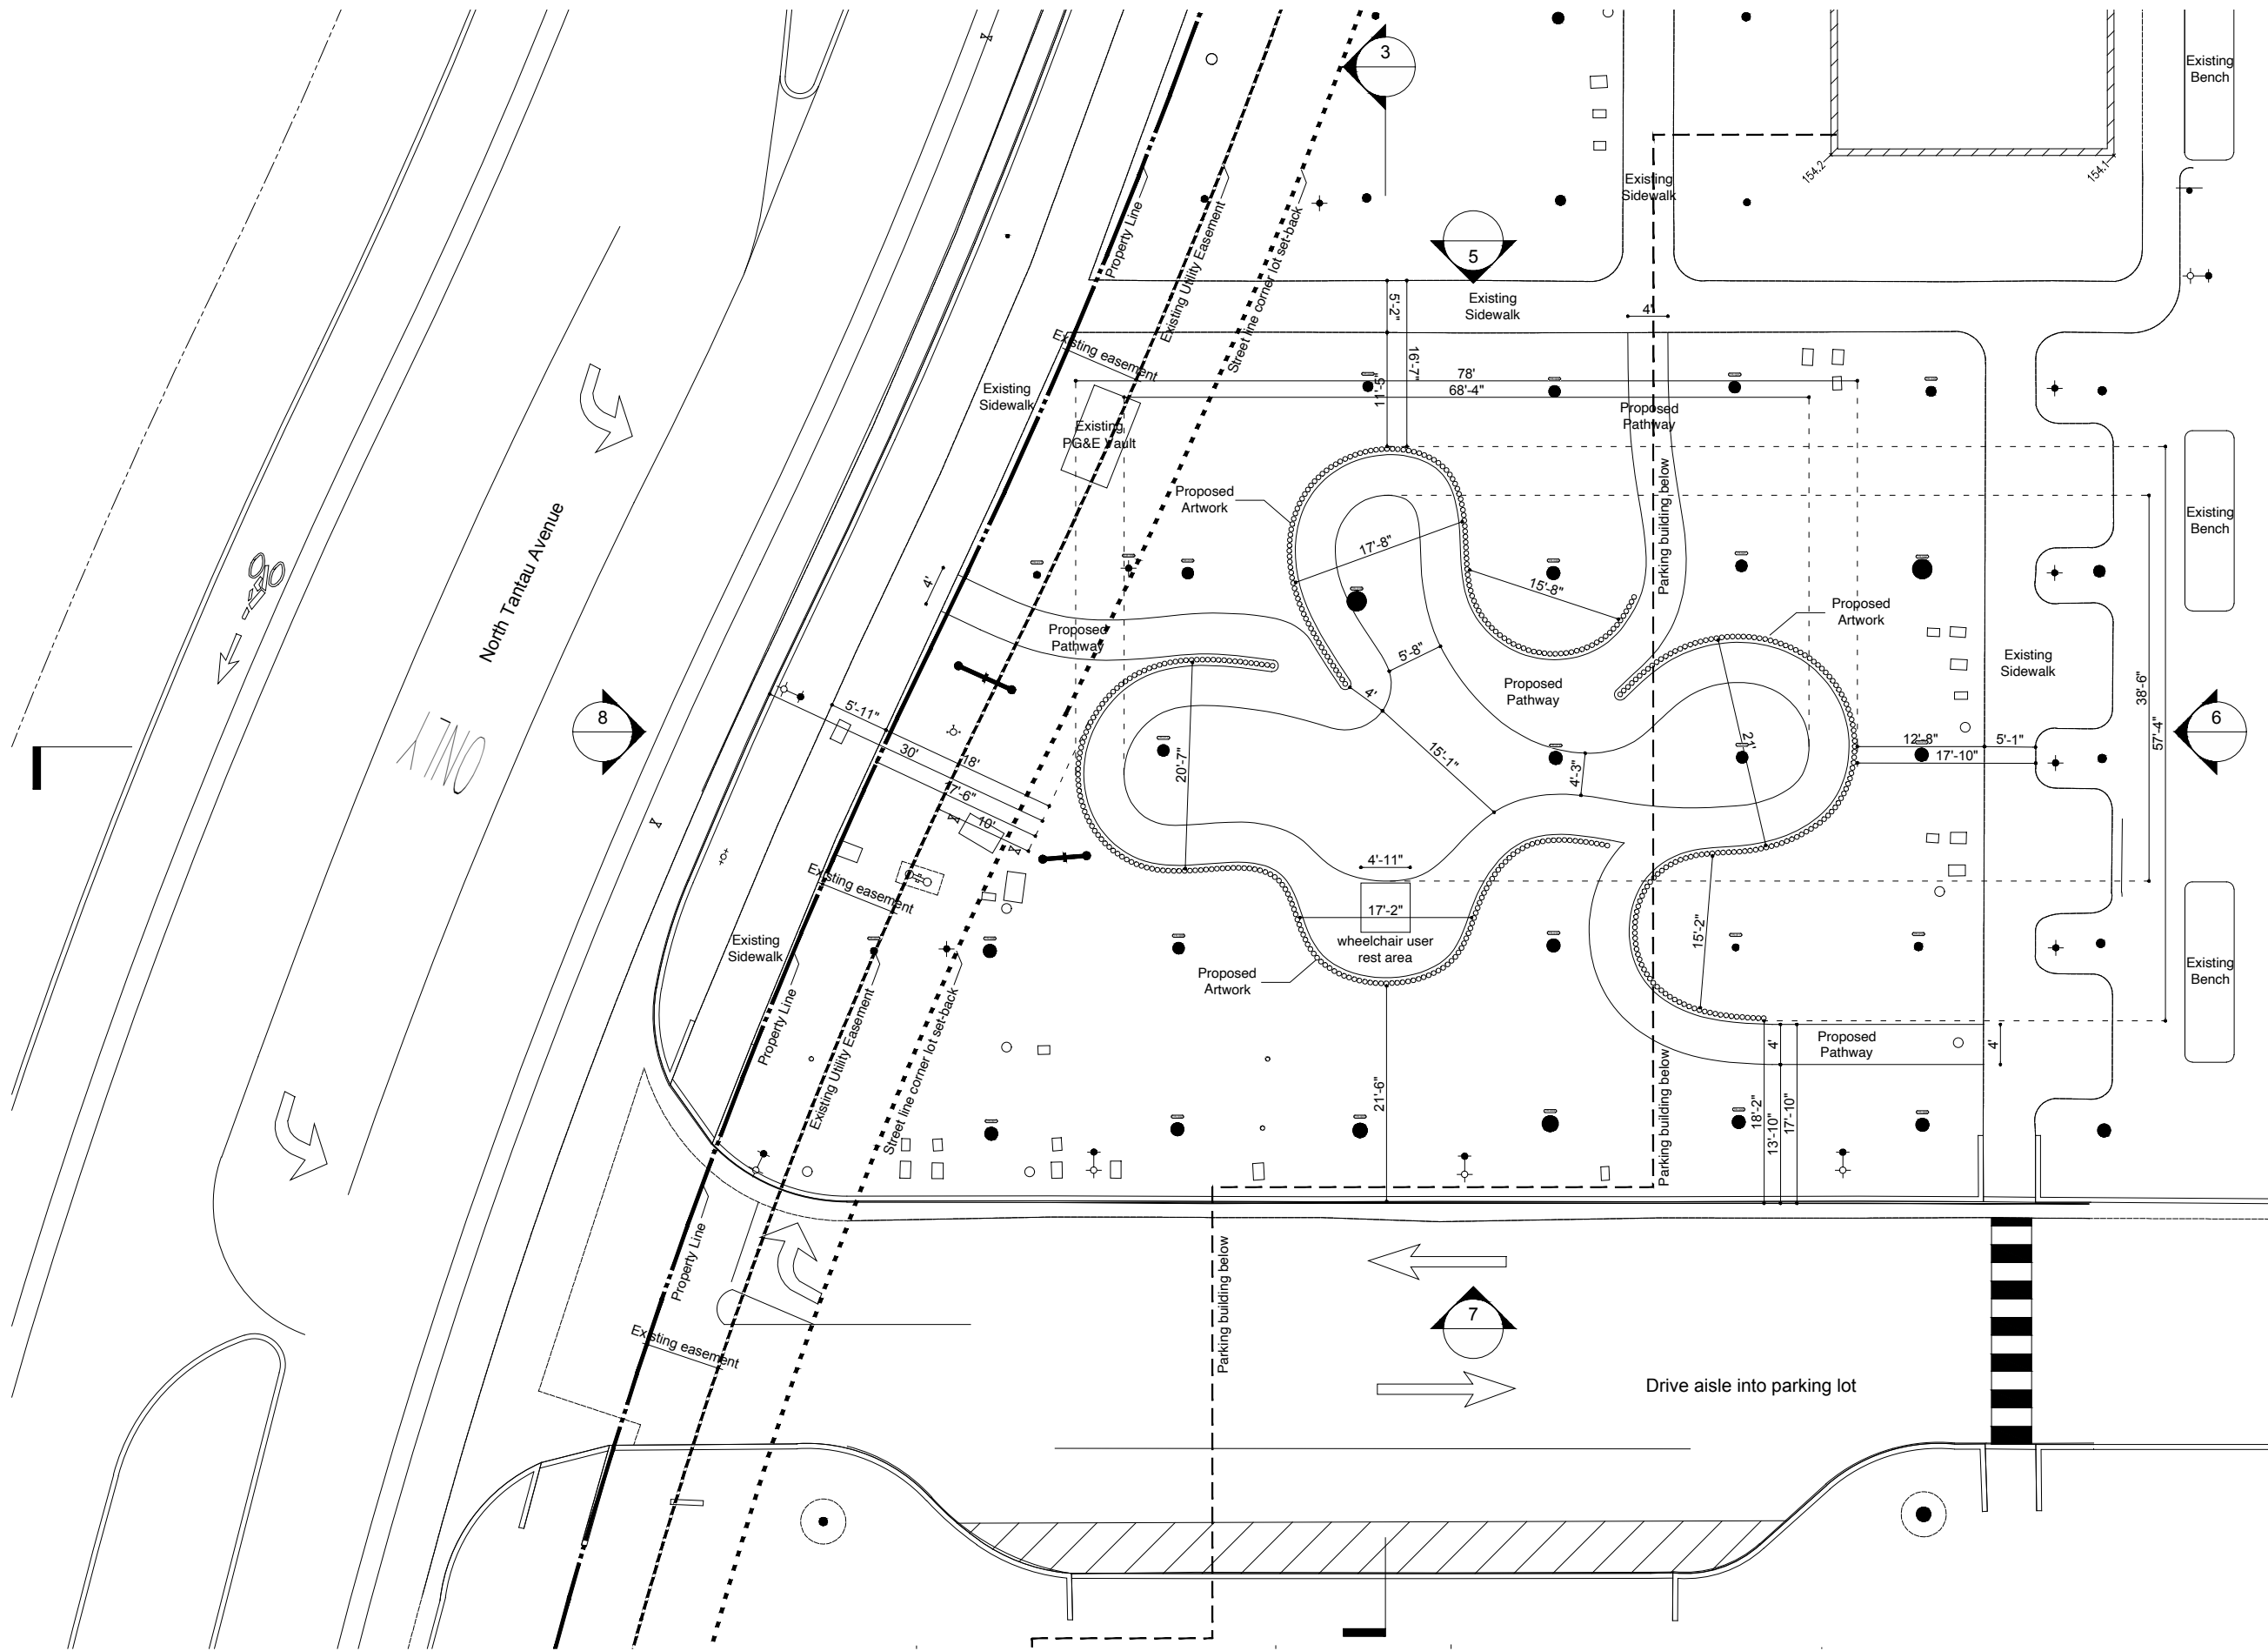

Symbols:

TR-XXX	Tree
+ + +	Electrolier
□	Utility box
○	Area drain
●	Double detector check valve
⊗	Water valve
⊕	Backflow prevention device
⊥	Sign


Notes:


- All existing trees are to remain.

Areas:


Proposed Artwork	
Walls Area	124 ft ²
Permeable pathway Area	1,518 ft ²
Total walls and pathways Area	1,642 ft ²


Mirage / Floor Plan, 1:200
10.09.21

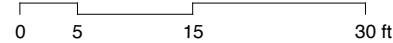

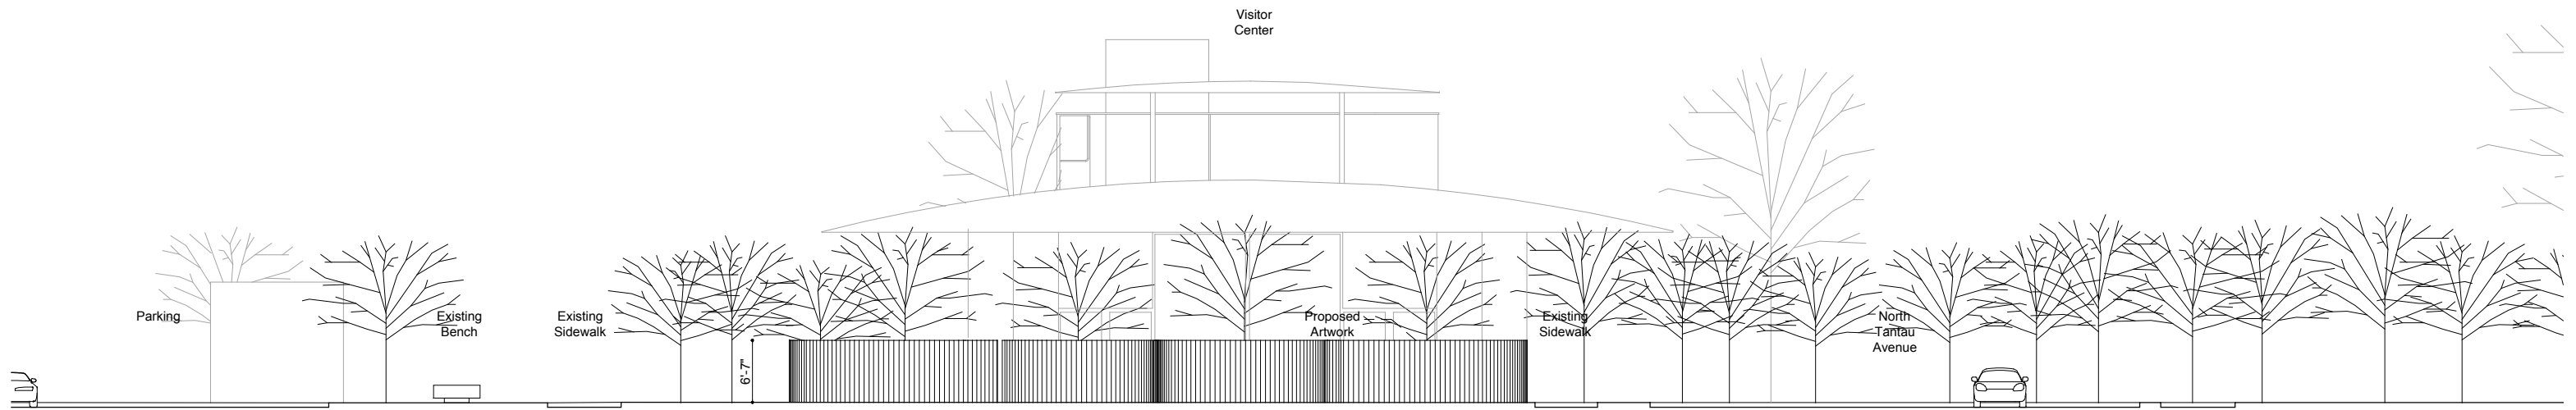


Artwork's material:
 Pure cast glass cylinders made out of sand,
 collected from deserts across the earth.
 Color:
 Translucent, with a slight coloration is expected
 as a result of the variation of sands.

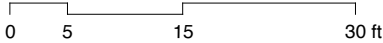

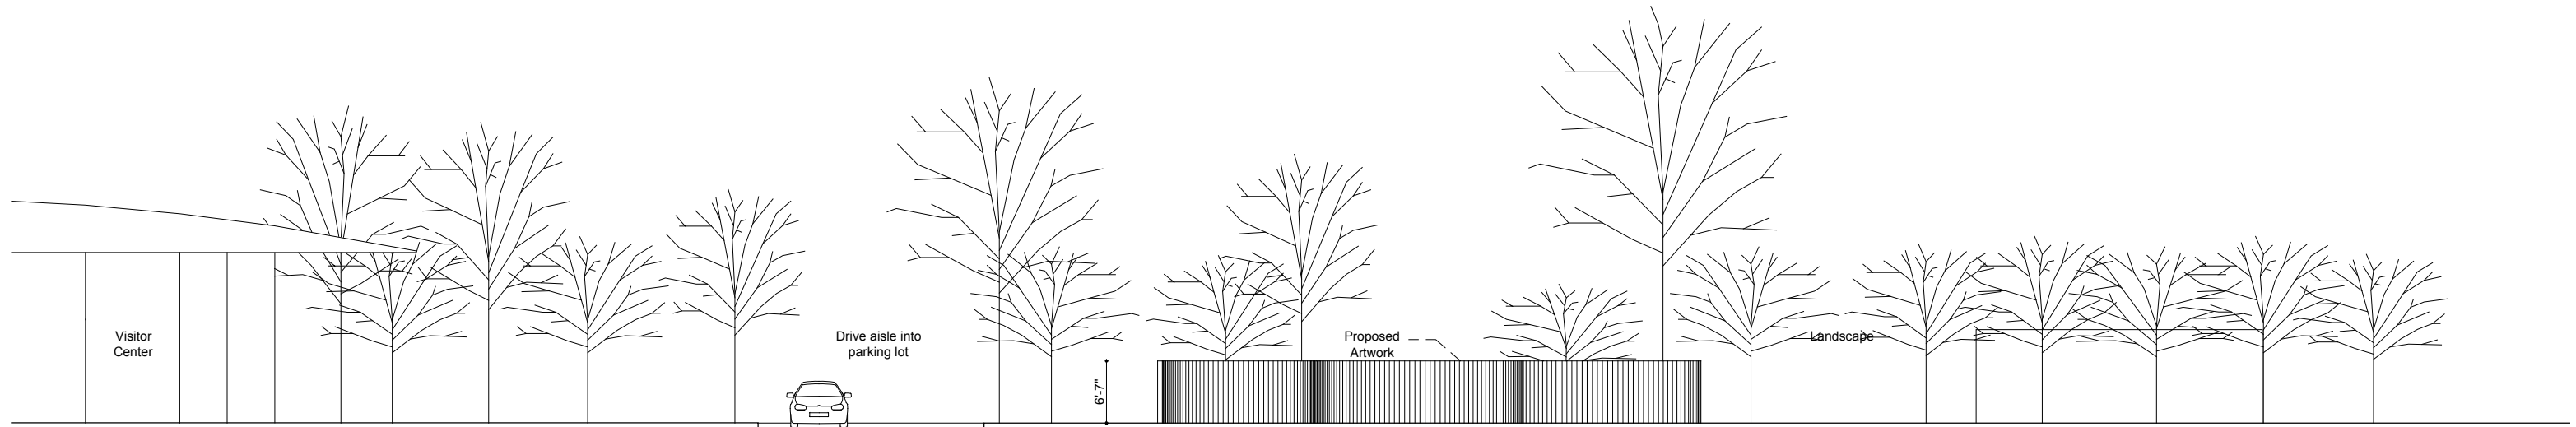



Artwork's material:
 Pure cast glass cylinders made out of sand, collected from deserts across the earth.
Color:
 Translucent, with a slight coloration is expected as a result of the variation of sands.

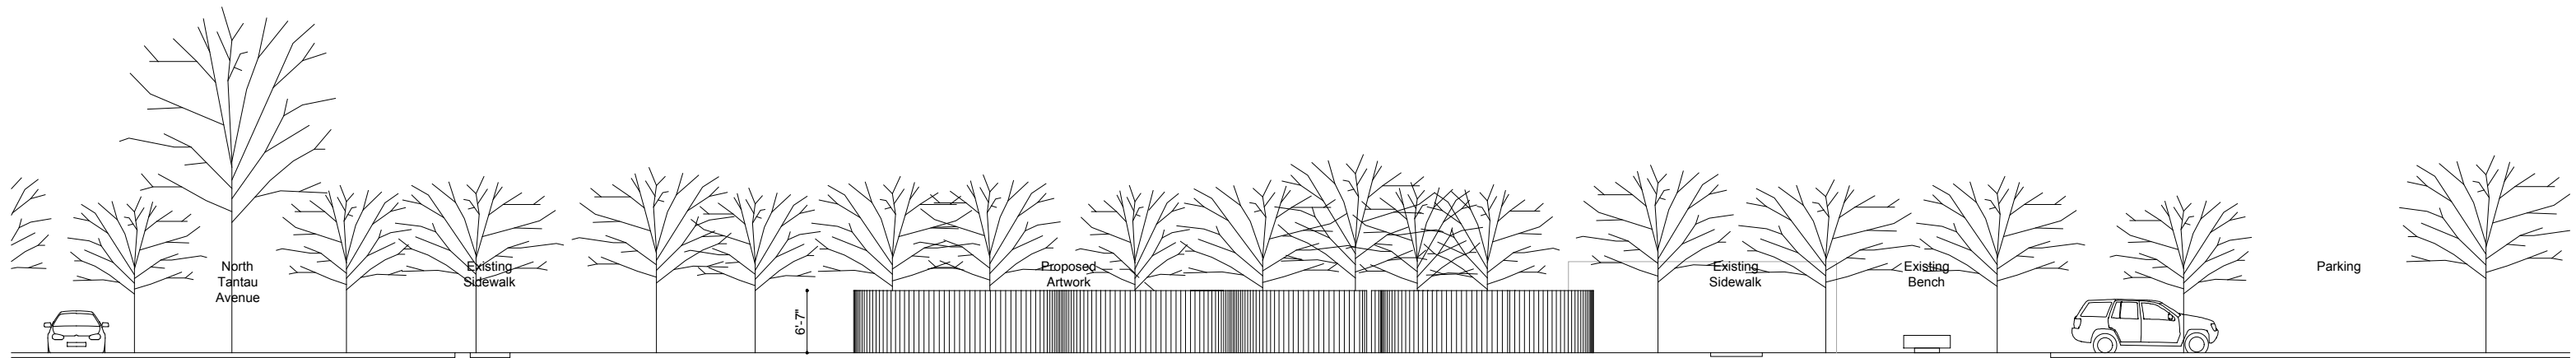


Glass column sample

Artwork's material:
 Pure cast glass cylinders made out of sand, collected from deserts across the earth.
Color:
 Translucent, with a slight coloration is expected as a result of the variation of sands.

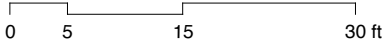

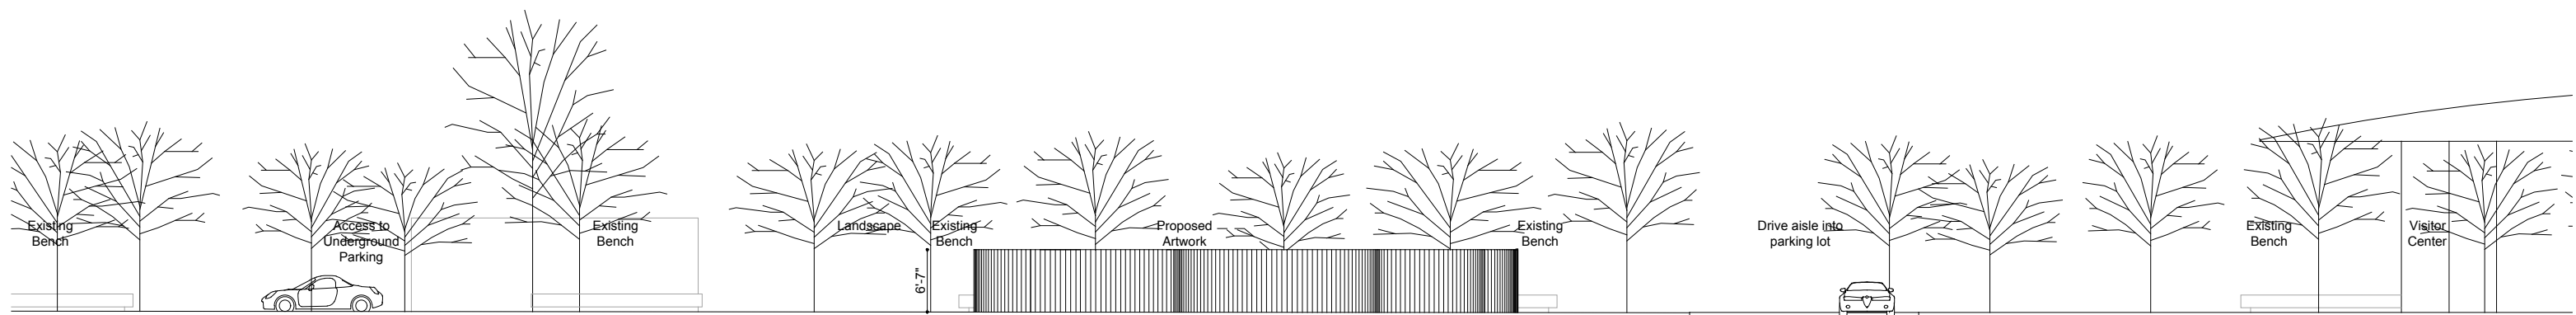

Artwork's material:
 Pure cast glass cylinders made out of sand, collected from deserts across the earth.
Color:
 Translucent, with a slight coloration is expected as a result of the variation of sands.

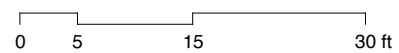

1 Title Sign (from Visitor Center)

Content:
'Mirage, 2022
A glass sculpture made from deserts around the world
by Katie Paterson and Zeller & Moyer'
Information of the Artwork
+ Content in braille

Material:
Steel, powder coating matt finish, dark gray color
*To match pathway material and finish,
TBD by samples
Text: matt finish, white color

Height:
3.3' (1 m) center of plate (angled plate)

Dimensions:
12" (30 cm x 30 cm)

2 Title Sign

Content:
'Mirage, 2022
A glass sculpture made from deserts around the world
by Katie Paterson and Zeller & Moyer'
Information of the Artwork
+ Content in braille

Material:
Steel, powder coating matt finish, dark gray color
*To match pathway material and finish,
TBD by samples
Text: matt finish, white color

Height:
3.3' (1 m) center of plate (angled plate)

Dimensions:
12" x 12" (30 cm x 30 cm)


3 Exit Sign

Content:
'Exit'
+ Content in braille

Material:
Transparent adhesive plastic
TBD by samples
Text: black color
Braille as relief on the plastic

Height:
3.3' (1 m) glued to glass column

Dimensions:
5" x 4" (13 cm x 10 cm)

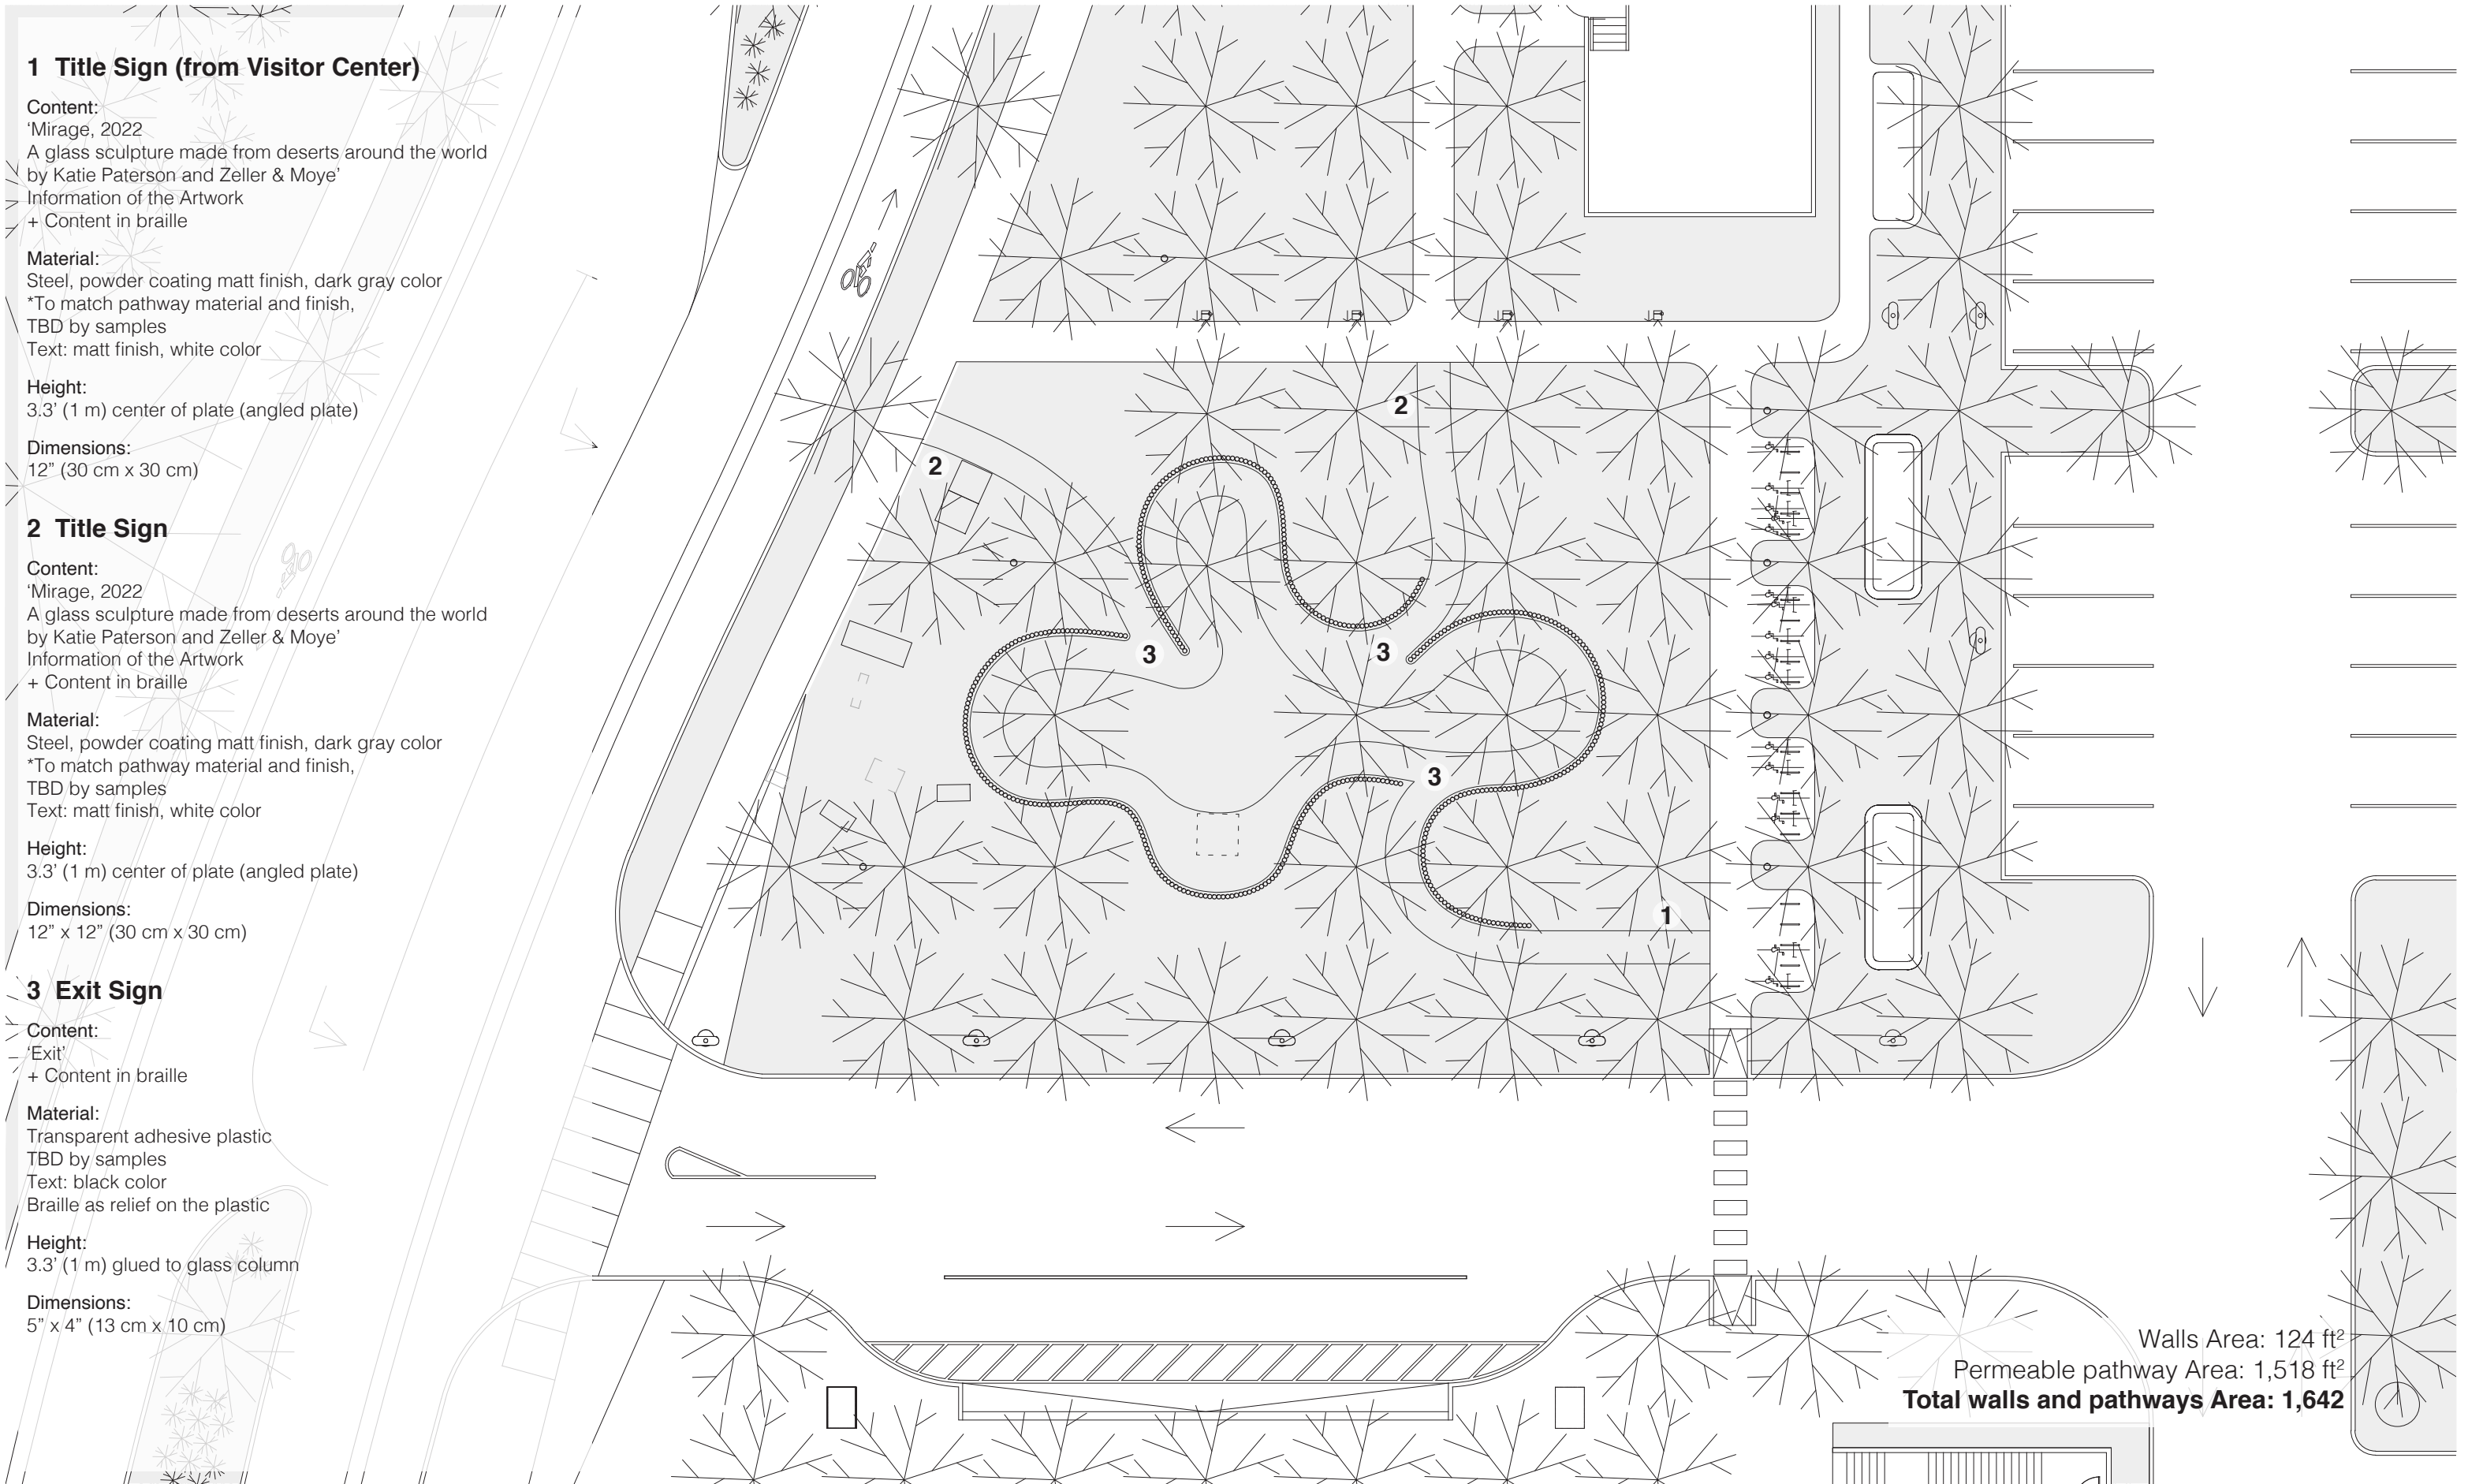

Walls Area: 124 ft²
Permeable pathway Area: 1,518 ft²
Total walls and pathways Area: 1,642



EXIT

**Signage
Concept**