

LEGEND

PUBLIC FIRE HYDRANT



PRIVATE FIRE HYDRANT



THE RISE

OWNER - VALLOCO PROPERTY OWNER LLC
2600 EL CAMINO REAL, SUITE 410, PALO ALTO, CA 94306
T. 650-344-1200

ARCHITECTURE - RAFAEL VINOLY ARCHITECTS
375 PEARL STREET, 31ST FLOOR, NEW YORK, NY 10038
T. 212-624-5050

ARCHITECTURE - RAFAEL VINOLY ARCHITECTS
0123 N. WOLFE ROAD, CUPERTINO, CA 95014
T. 408-627-7990

LANDSCAPE ARCHITECTURE - OLIN PARTNERSHIP LTD.
1917 JOHN F. KENNEDY BLVD, SUITE 1900, PHILADELPHIA, PA 19103
T. 215-440-0030

CIVIL - SANDS CIVIL ENGINEERS SURVEYORS PLANNERS, INC.
1700 S. WINCHESTER BLVD, SUITE 200, CAMPBELL, CA 95008
T. 408-636-0900

TRAFFIC - KIMLEY-HORN AND ASSOCIATES, INC.
1001 W. SAN FERNANDO STREET, SUITE 250, SAN JOSE, CA 95113
T. 650-800-4130

LIGHTING DESIGN - ONE LUX STUDIO
156 WEST 29TH STREET, 10TH FLOOR, NEW YORK, NY 10011
T. 212-201-6750


SIGNAGE & WAYFINDING - EXIT DESIGN
725 N. 4TH STREET, PHILADELPHIA, PA 19123
T. 215-581-1190

PARKING ENGINEERING - WATRY DESIGN, INC.
2099 GATEWAY PLACE, SUITE 550, SAN JOSE, CA 95110
T. 408-392-7929


FOOD SERVICE, WASTE MANAGEMENT & LOGISTICS - CON/LITTLE
156 2ND STREET, SAN FRANCISCO, CA 94105
T. 415-922-5900

FIRE NOTES

1. THE CITY OF CUPERTINO FOLLOWS SANTA CLARA COUNTY FIRE REQUIREMENTS.
2. ALL HYDRANT LOCATIONS SHOWN SHALL BE FINALIZED AND COORDINATED WITH THE APPROPRIATE FIRE DISTRICTS.
3. ALL FIRE APPARATUS SHALL COMPLY WITH APPLICABLE CODES, INCLUDING THE APPLICABLE CALIFORNIA BUILDING CODE, THE 2016 CALIFORNIA FIRE CODE, AND CODES AND STANDARDS FROM THE NATIONAL FIRE PROTECTION ASSOCIATION.

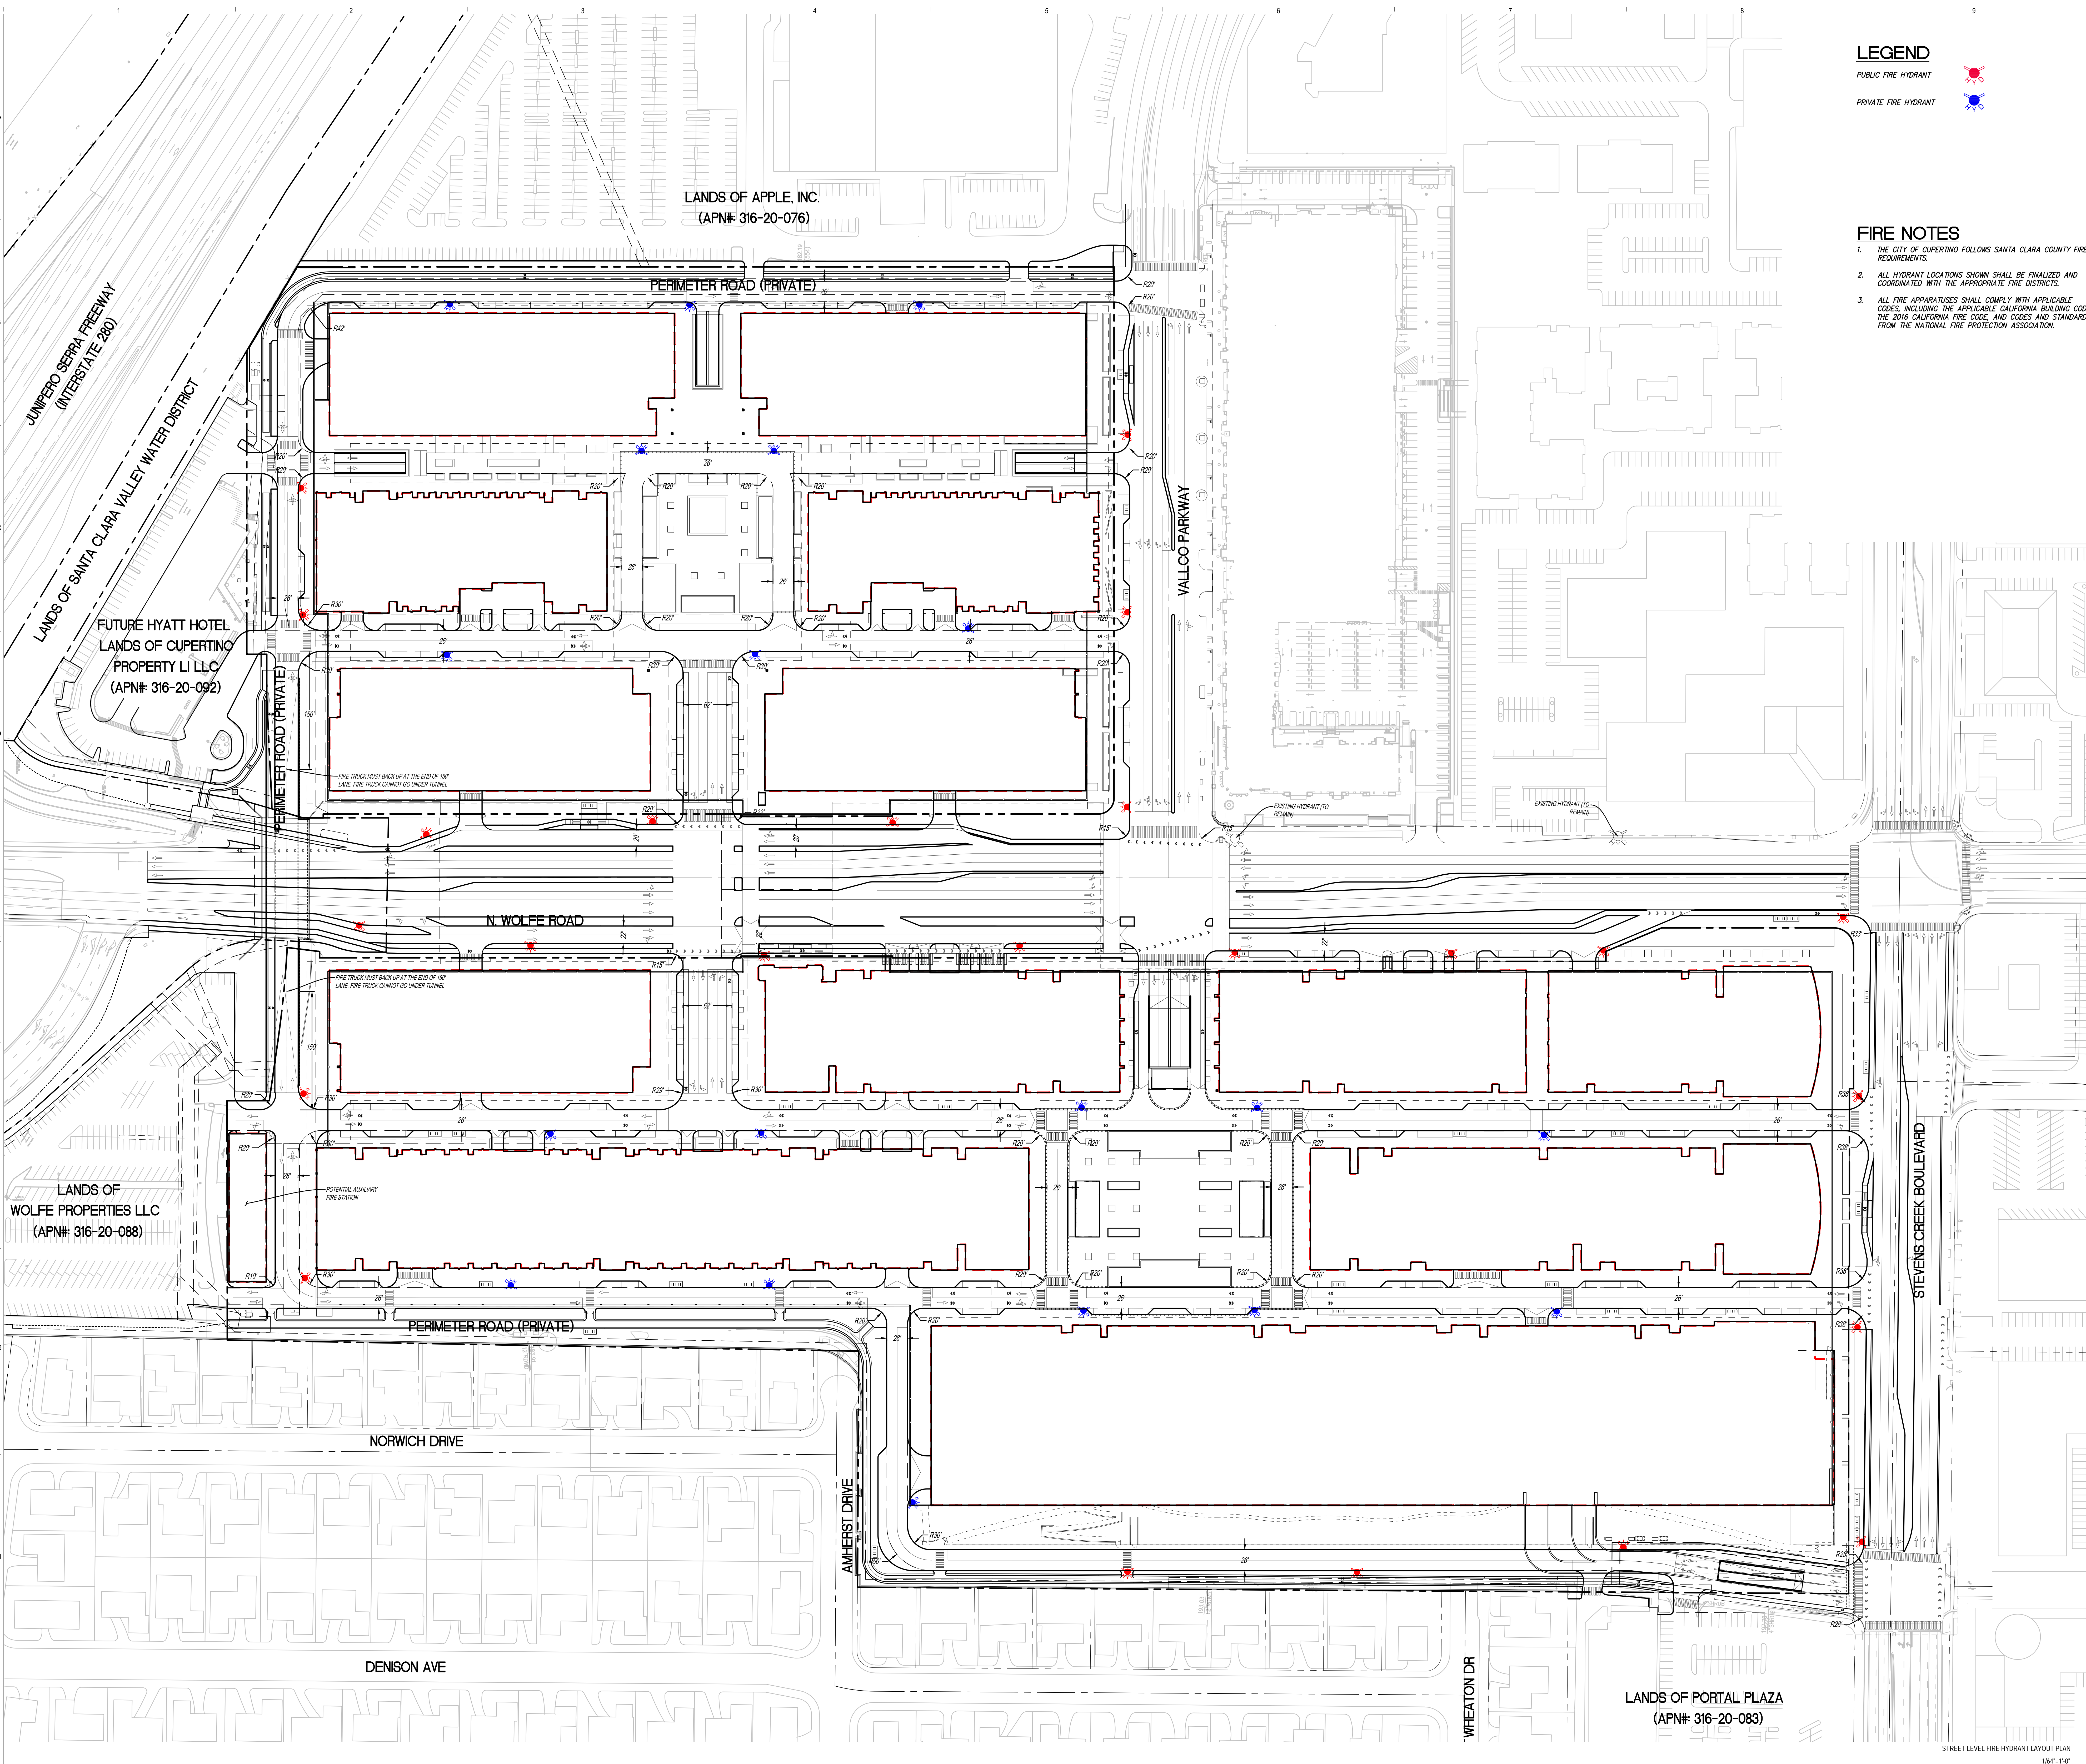

DATE MARCH 23, 2022

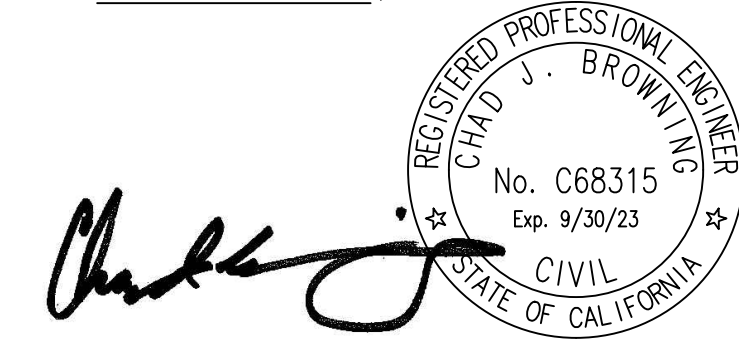


CHAD J. BROWNING
R.C.E. NO. 68315, EXPIRES 9-30-23

NOT FOR CONSTRUCTION

DISCLAIMER
THE ARCHITECT/ENGINEER SHALL HAVE NO RESPONSIBILITY FOR ANY LIABILITY, LOSS, COST, DAMAGE OR EXPENSE ARISING FROM OR RELATING TO ANY USE OF THIS DOCUMENT FOR ANY PURPOSE OTHER THAN ITS INTENDED PURPOSE ON THIS PROJECT. THIS DOCUMENT IS TO BE CONSIDERED IN CONJUNCTION WITH ALL RELATED DOCUMENTATION. ANY DISCREPANCIES IDENTIFIED IN THIS DOCUMENT MUST BE REPORTED IMMEDIATELY TO THE ARCHITECT BEFORE PROCEEDING. CONTRACTORS MUST VERIFY ALL DIMENSIONS PRIOR TO PROCEEDING WITH ANY WORK. ONLY FIGURED DIMENSIONS ARE TO BE USED FOR VERIFICATION.

SB-35 MODIFICATION APPLICATION

REV	DESCRIPTION	DATE
REV-0	SB-35 DEVELOPMENT APPLICATION	03/27/2018
REV-1	SB-35 APPLICATION - REVISIONS	08/06/2018
REV-2	SB-35 APPLICATION CONFORM SET	09/15/2018
REV-3	SB-35 MODIFICATION APPLICATION	03/23/2022

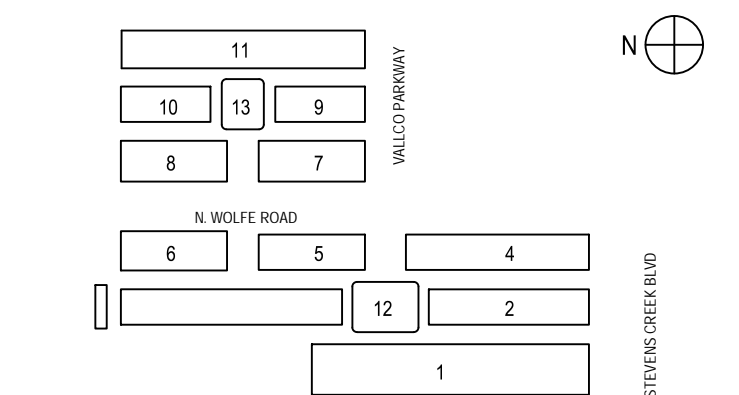

ARCHITECTS PROJECT NUMBER 708.012

IF THIS DRAWING IS NOT 36"x48" IT IS A REDUCED PRINT. REFER TO GRAPHIC SCALE.

SCALE: 1/8"=1'-0"

FIRE HYDRANT LAYOUT PLAN - STREET LEVEL

SHEET TITLE

P-0410

SHEET NUMBER