




1:1 SETBACK COMPLIANCE - SECTION 1 AT STEVENS CREEK BOULEVARD  
 1/32"=1'-0"

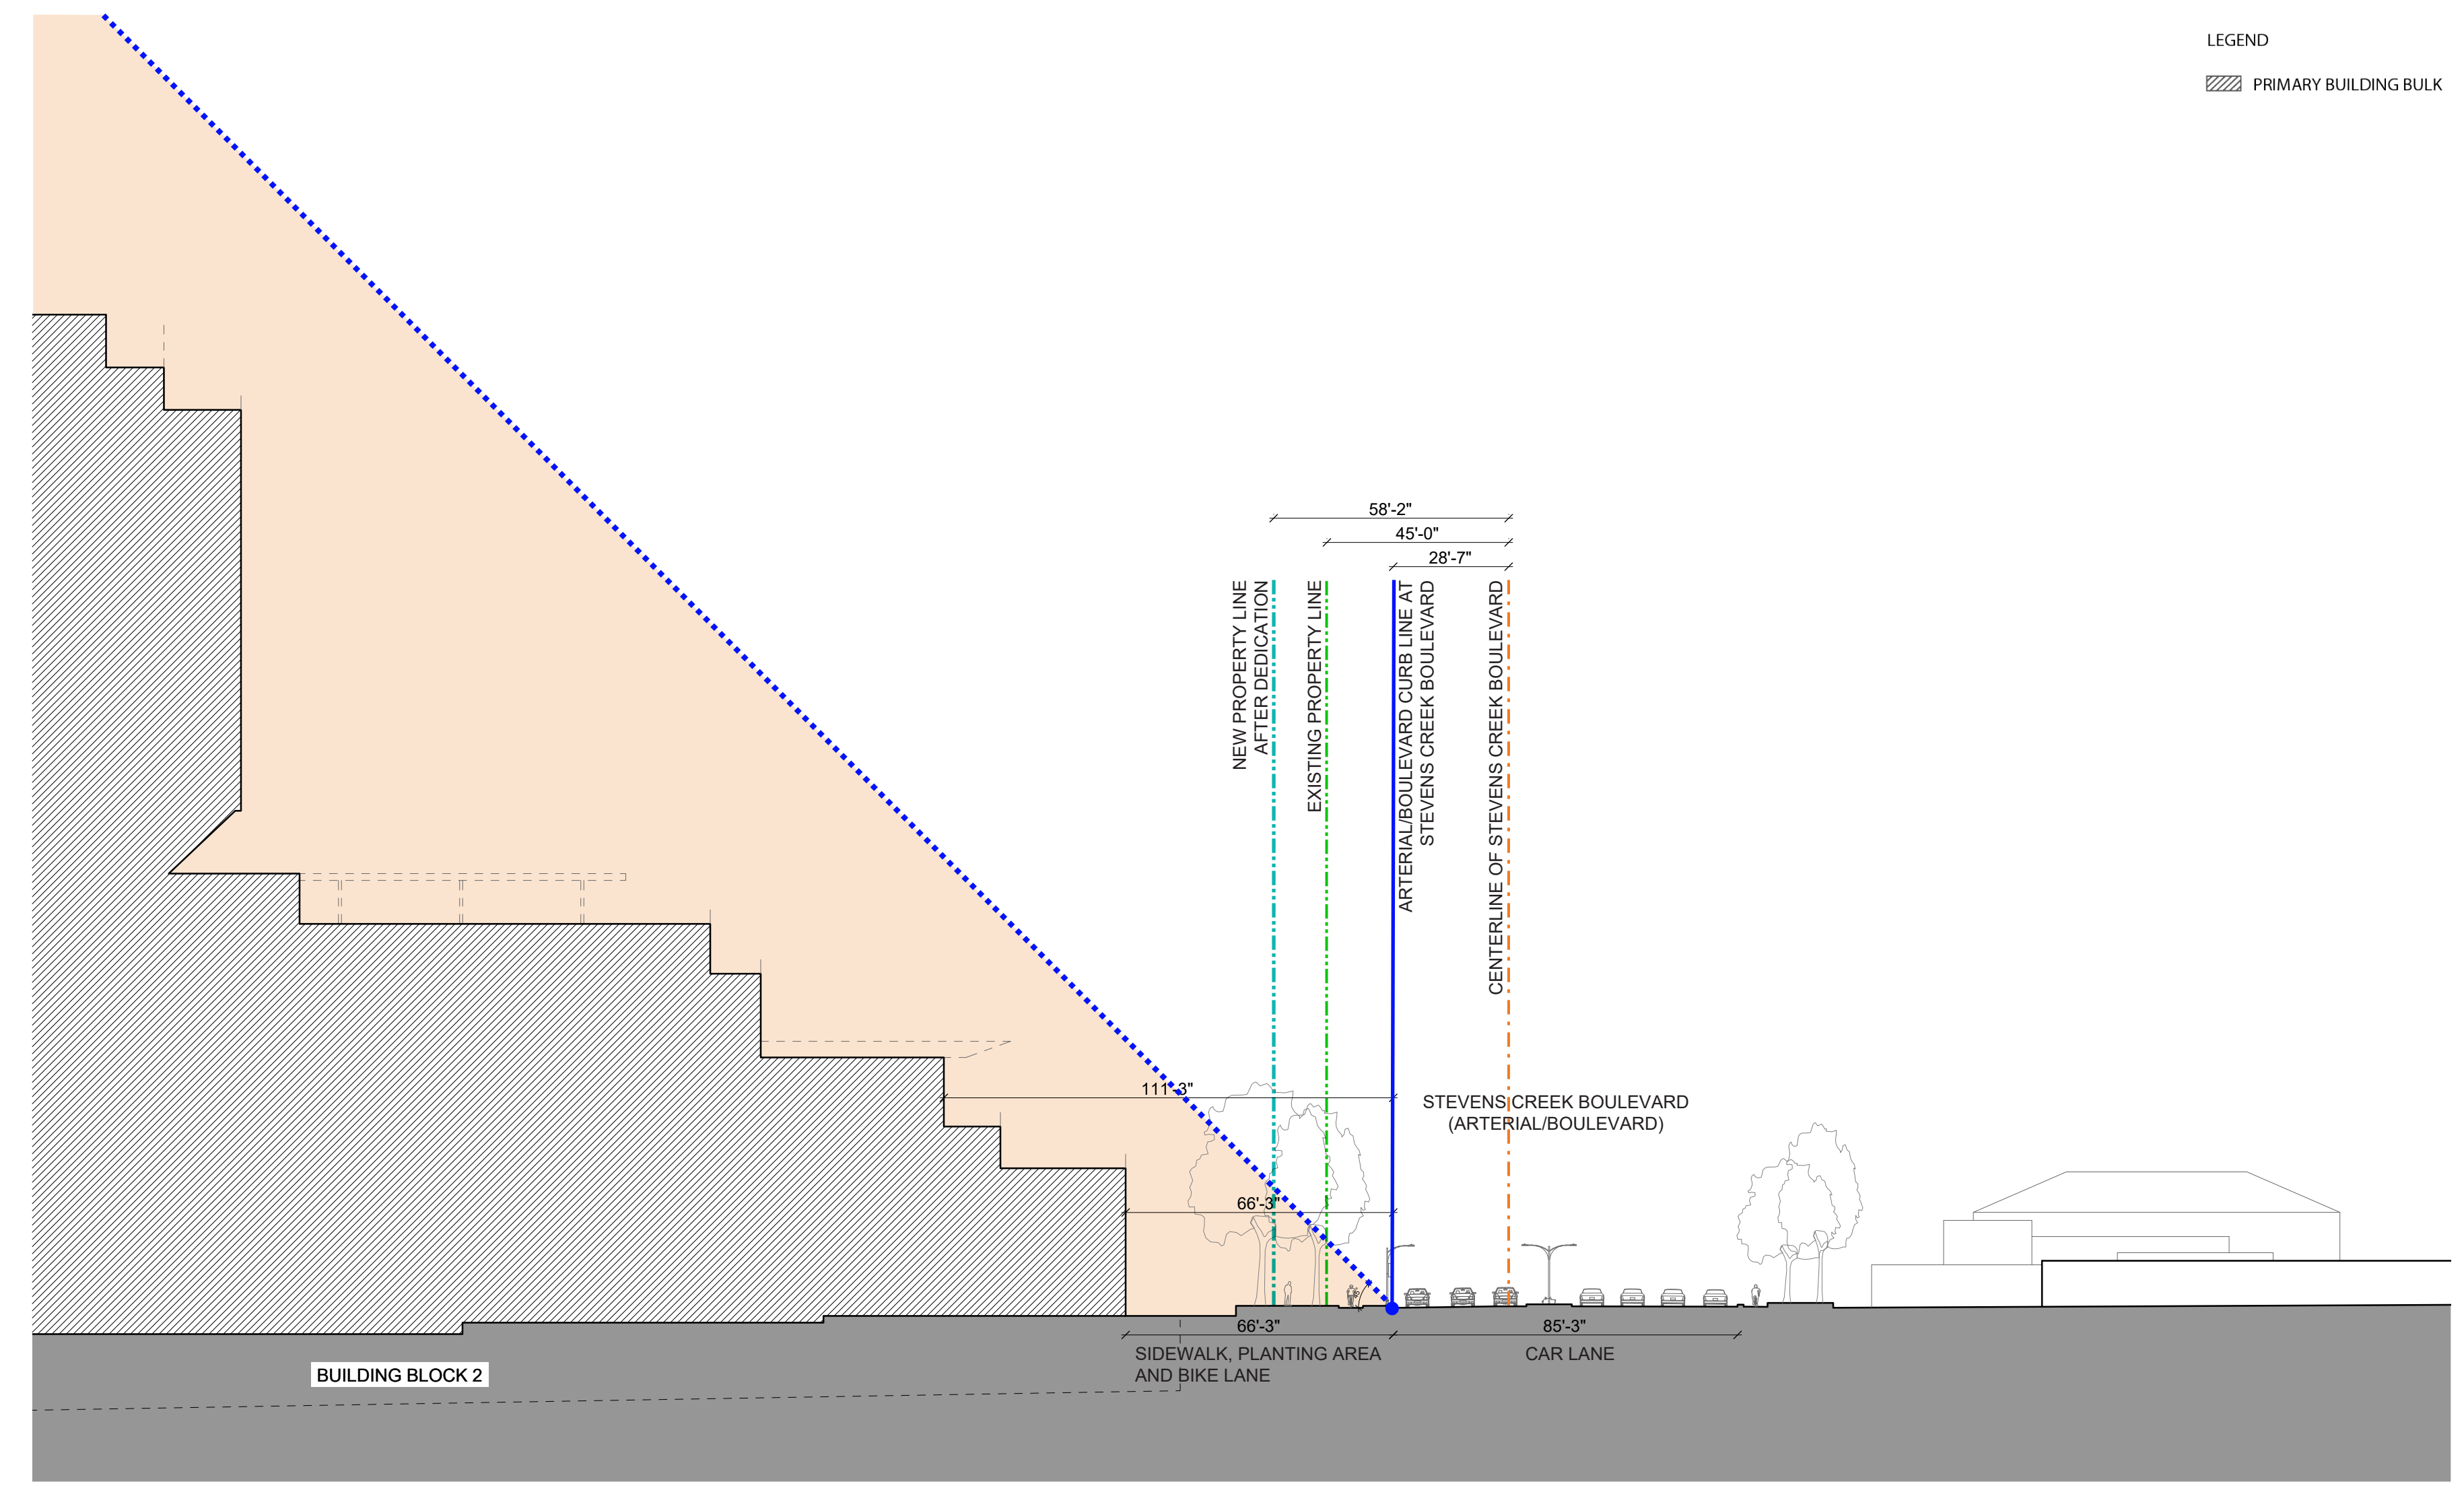

1:1 SETBACK COMPLIANCE - SECTION 2 AT STEVENS CREEK BOULEVARD  
 1/32"=1'-0"

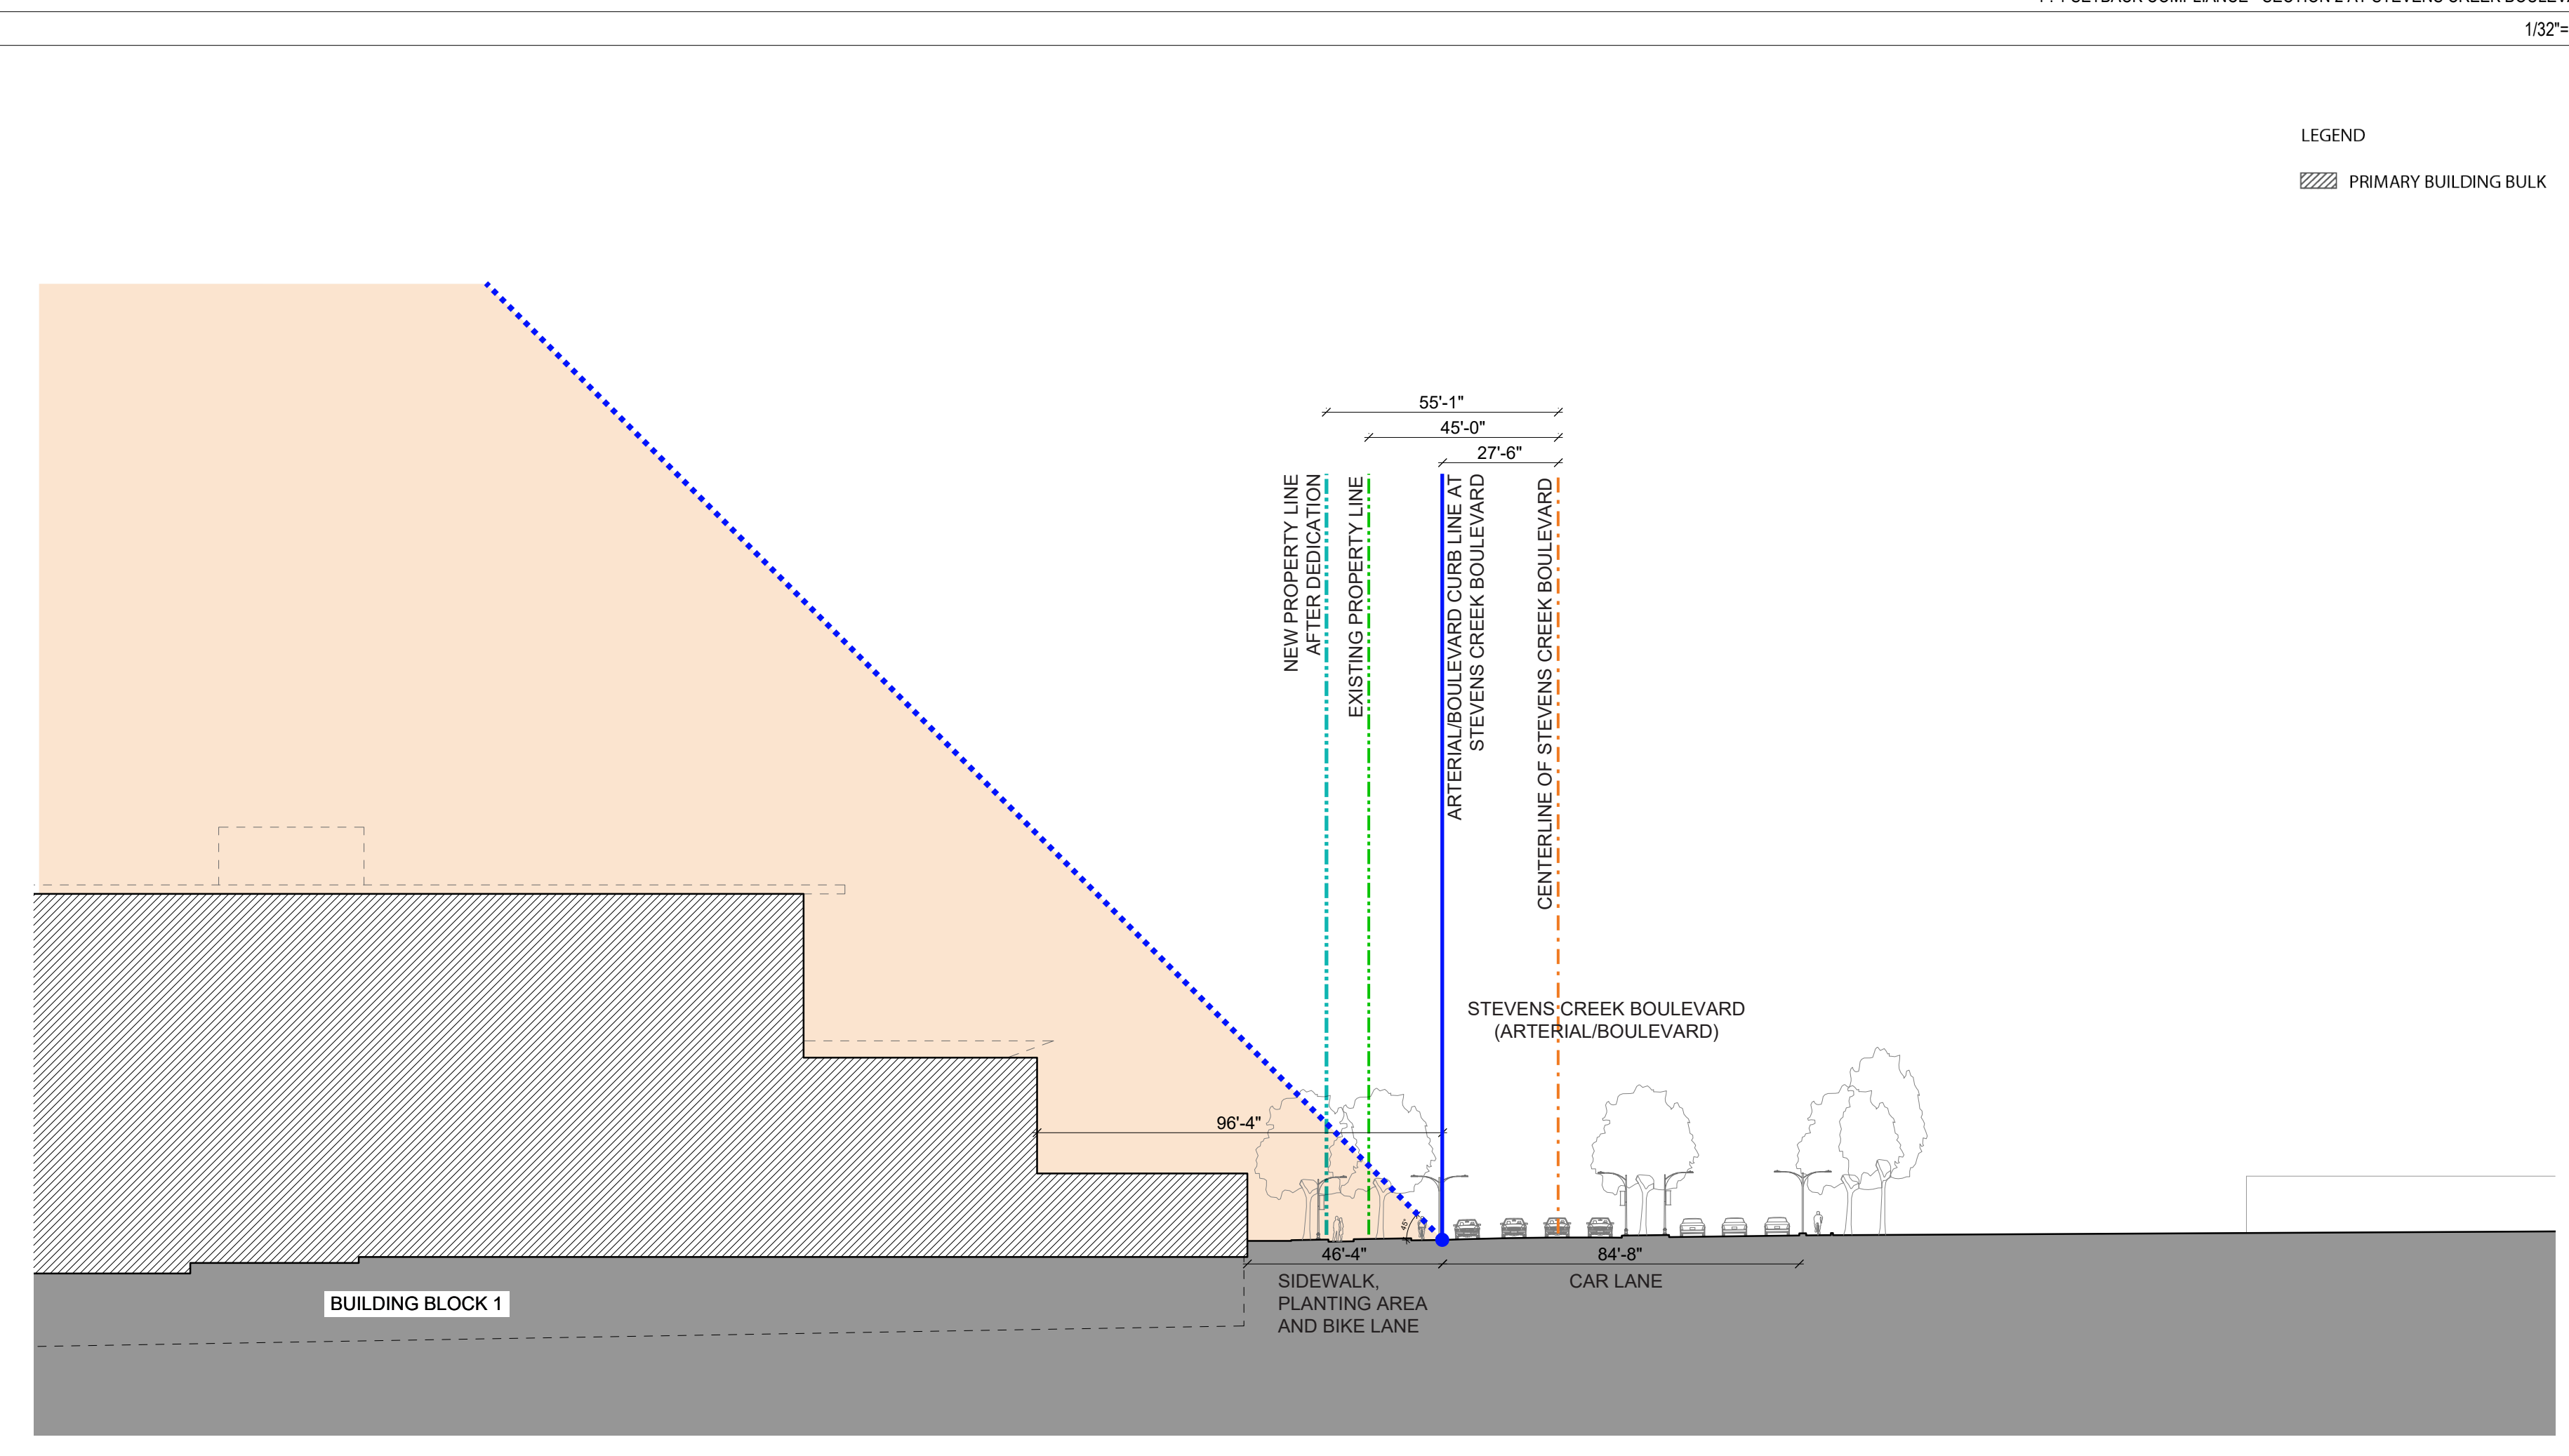


1:1 SETBACK COMPLIANCE - SECTION 3 AT STEVENS CREEK BOULEVARD  
 1/32"=1'-0"

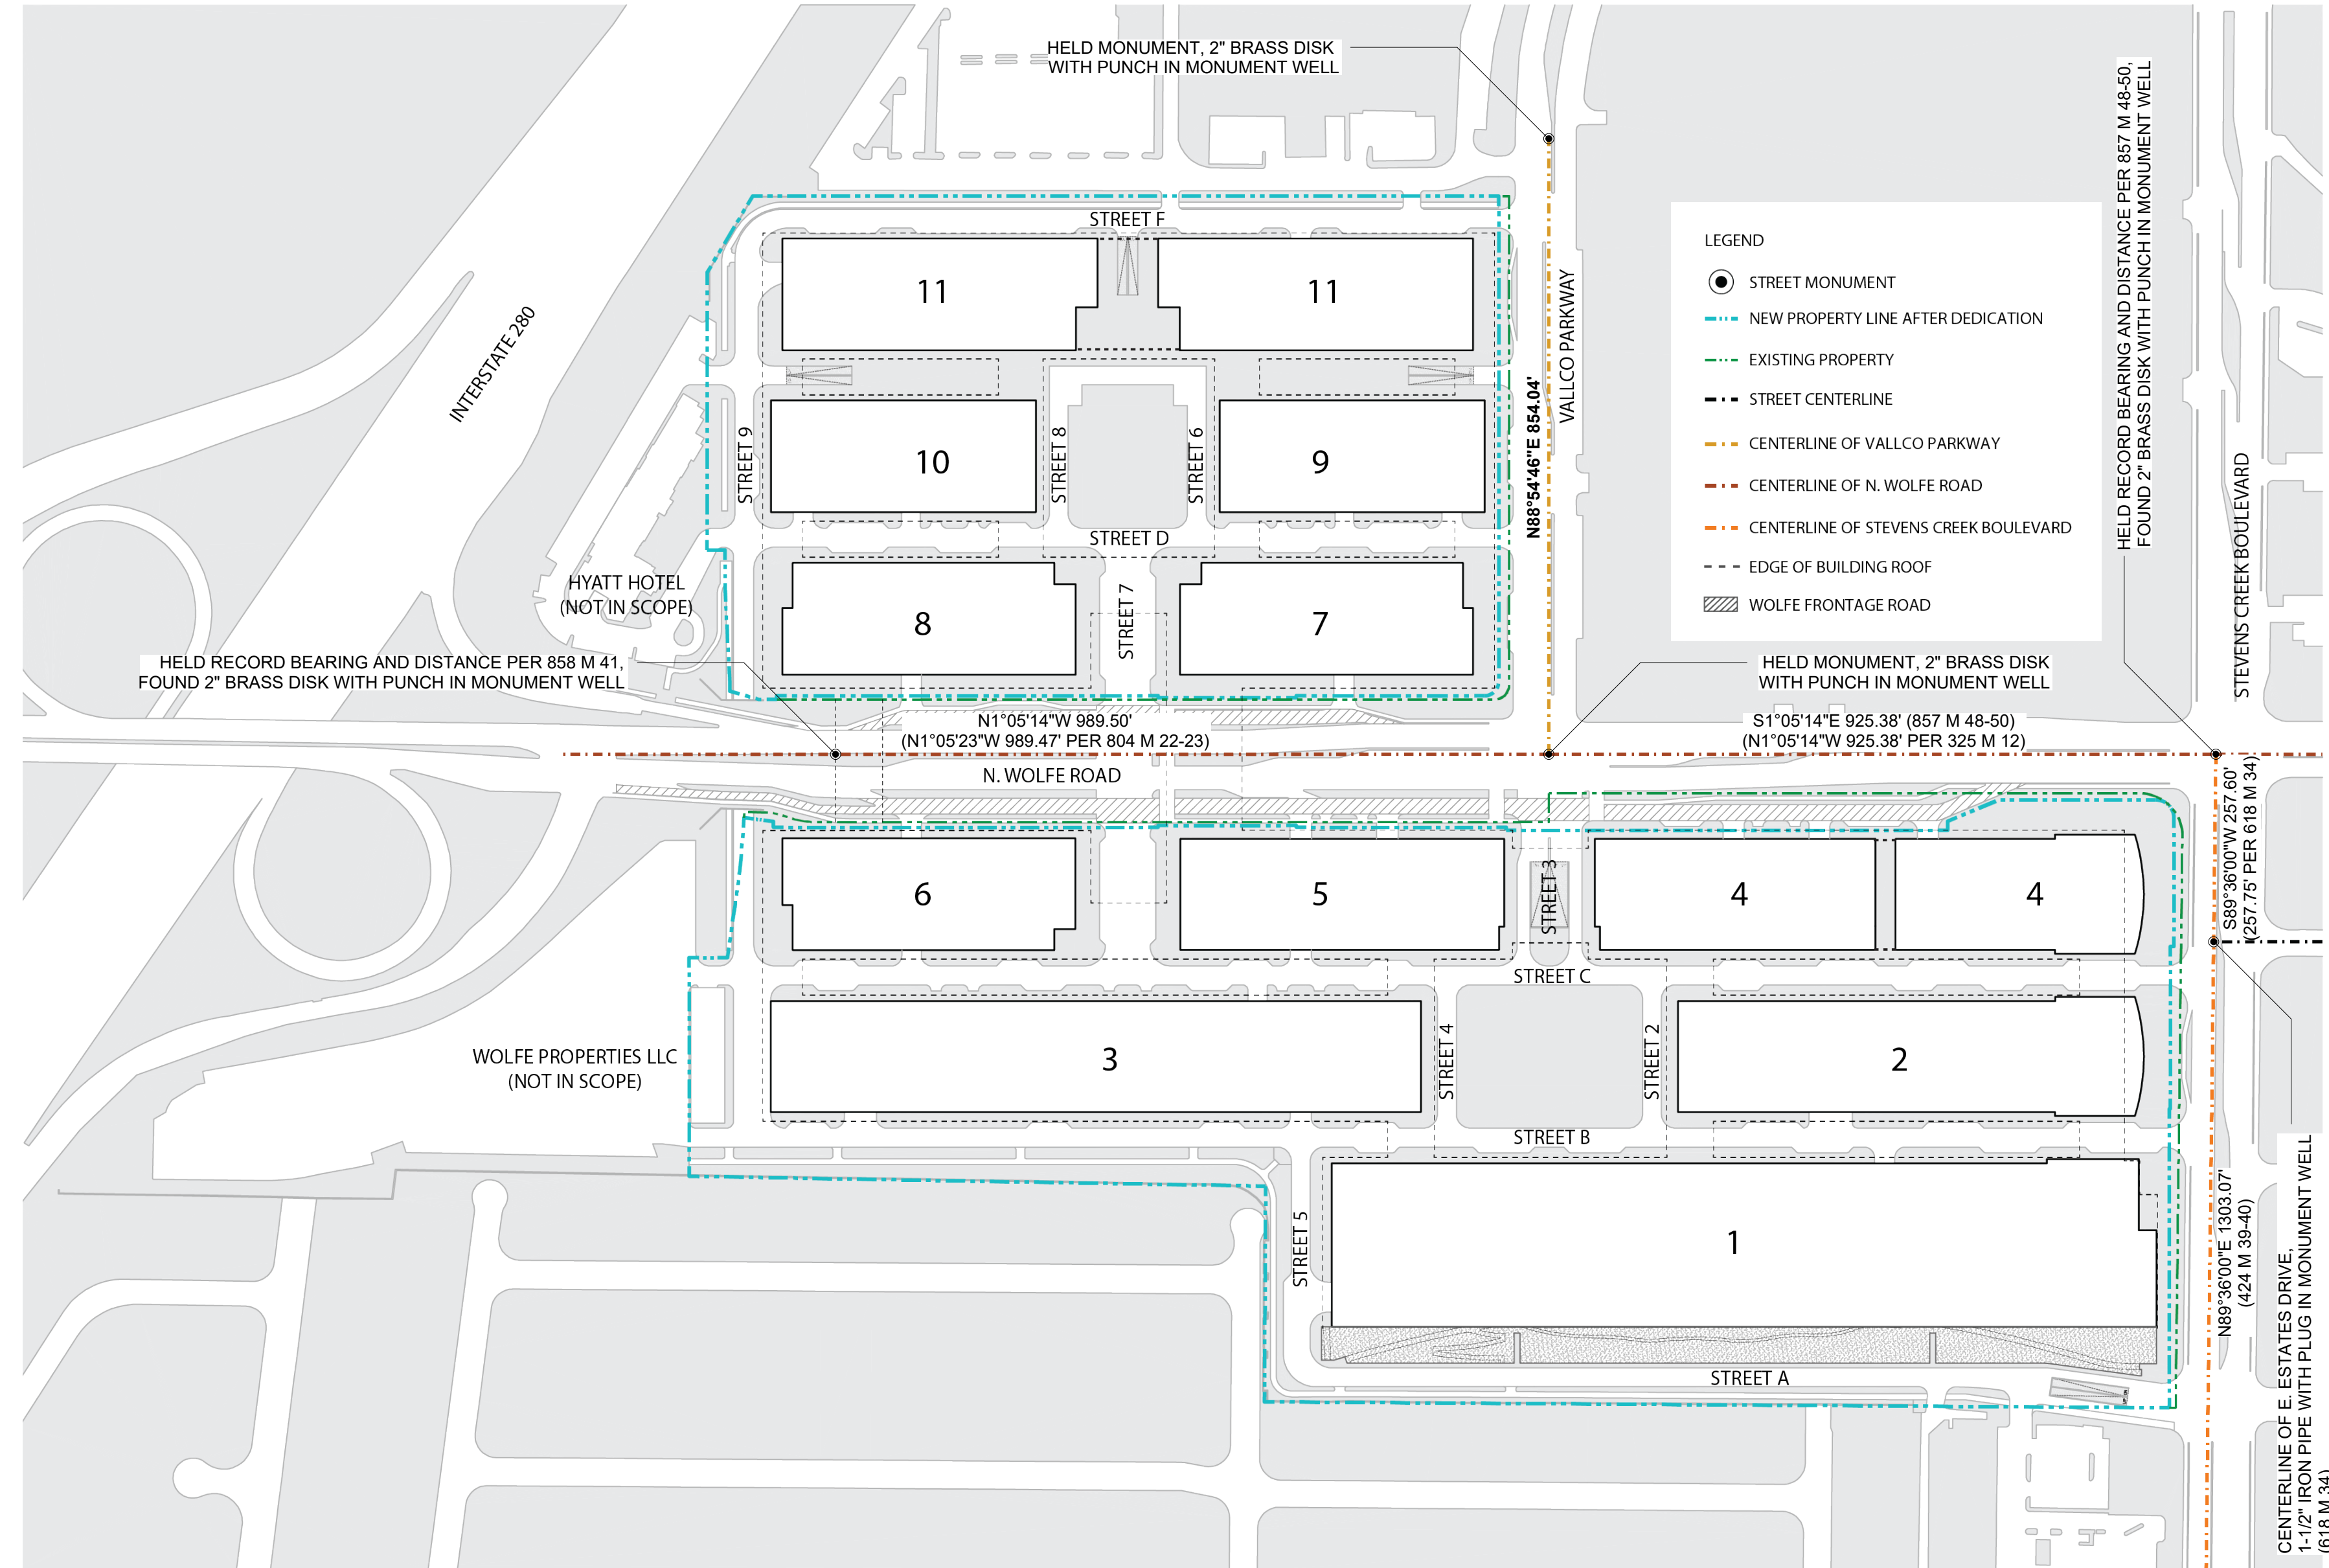

NOTE:  
 DIAGRAMS ARE ILLUSTRATIVE FOR INFORMATION ONLY.


LEGEND:  
 THE BEARING NORTH 88°54'46" EAST BETWEEN TWO FOUND 2" BRASS DISK MONUMENTS ALONG THE CENTERLINE OF VALLO PARKWAY AS SHOWN ON THE PANEL MAP FILED IN BOOK 804 OF MAPS, PAGES 22-23, WAS USED AS THE BASIS OF ALL BEARINGS SHOWN.

STREET MONUMENT EXHIBIT  
 N.T.S. 2

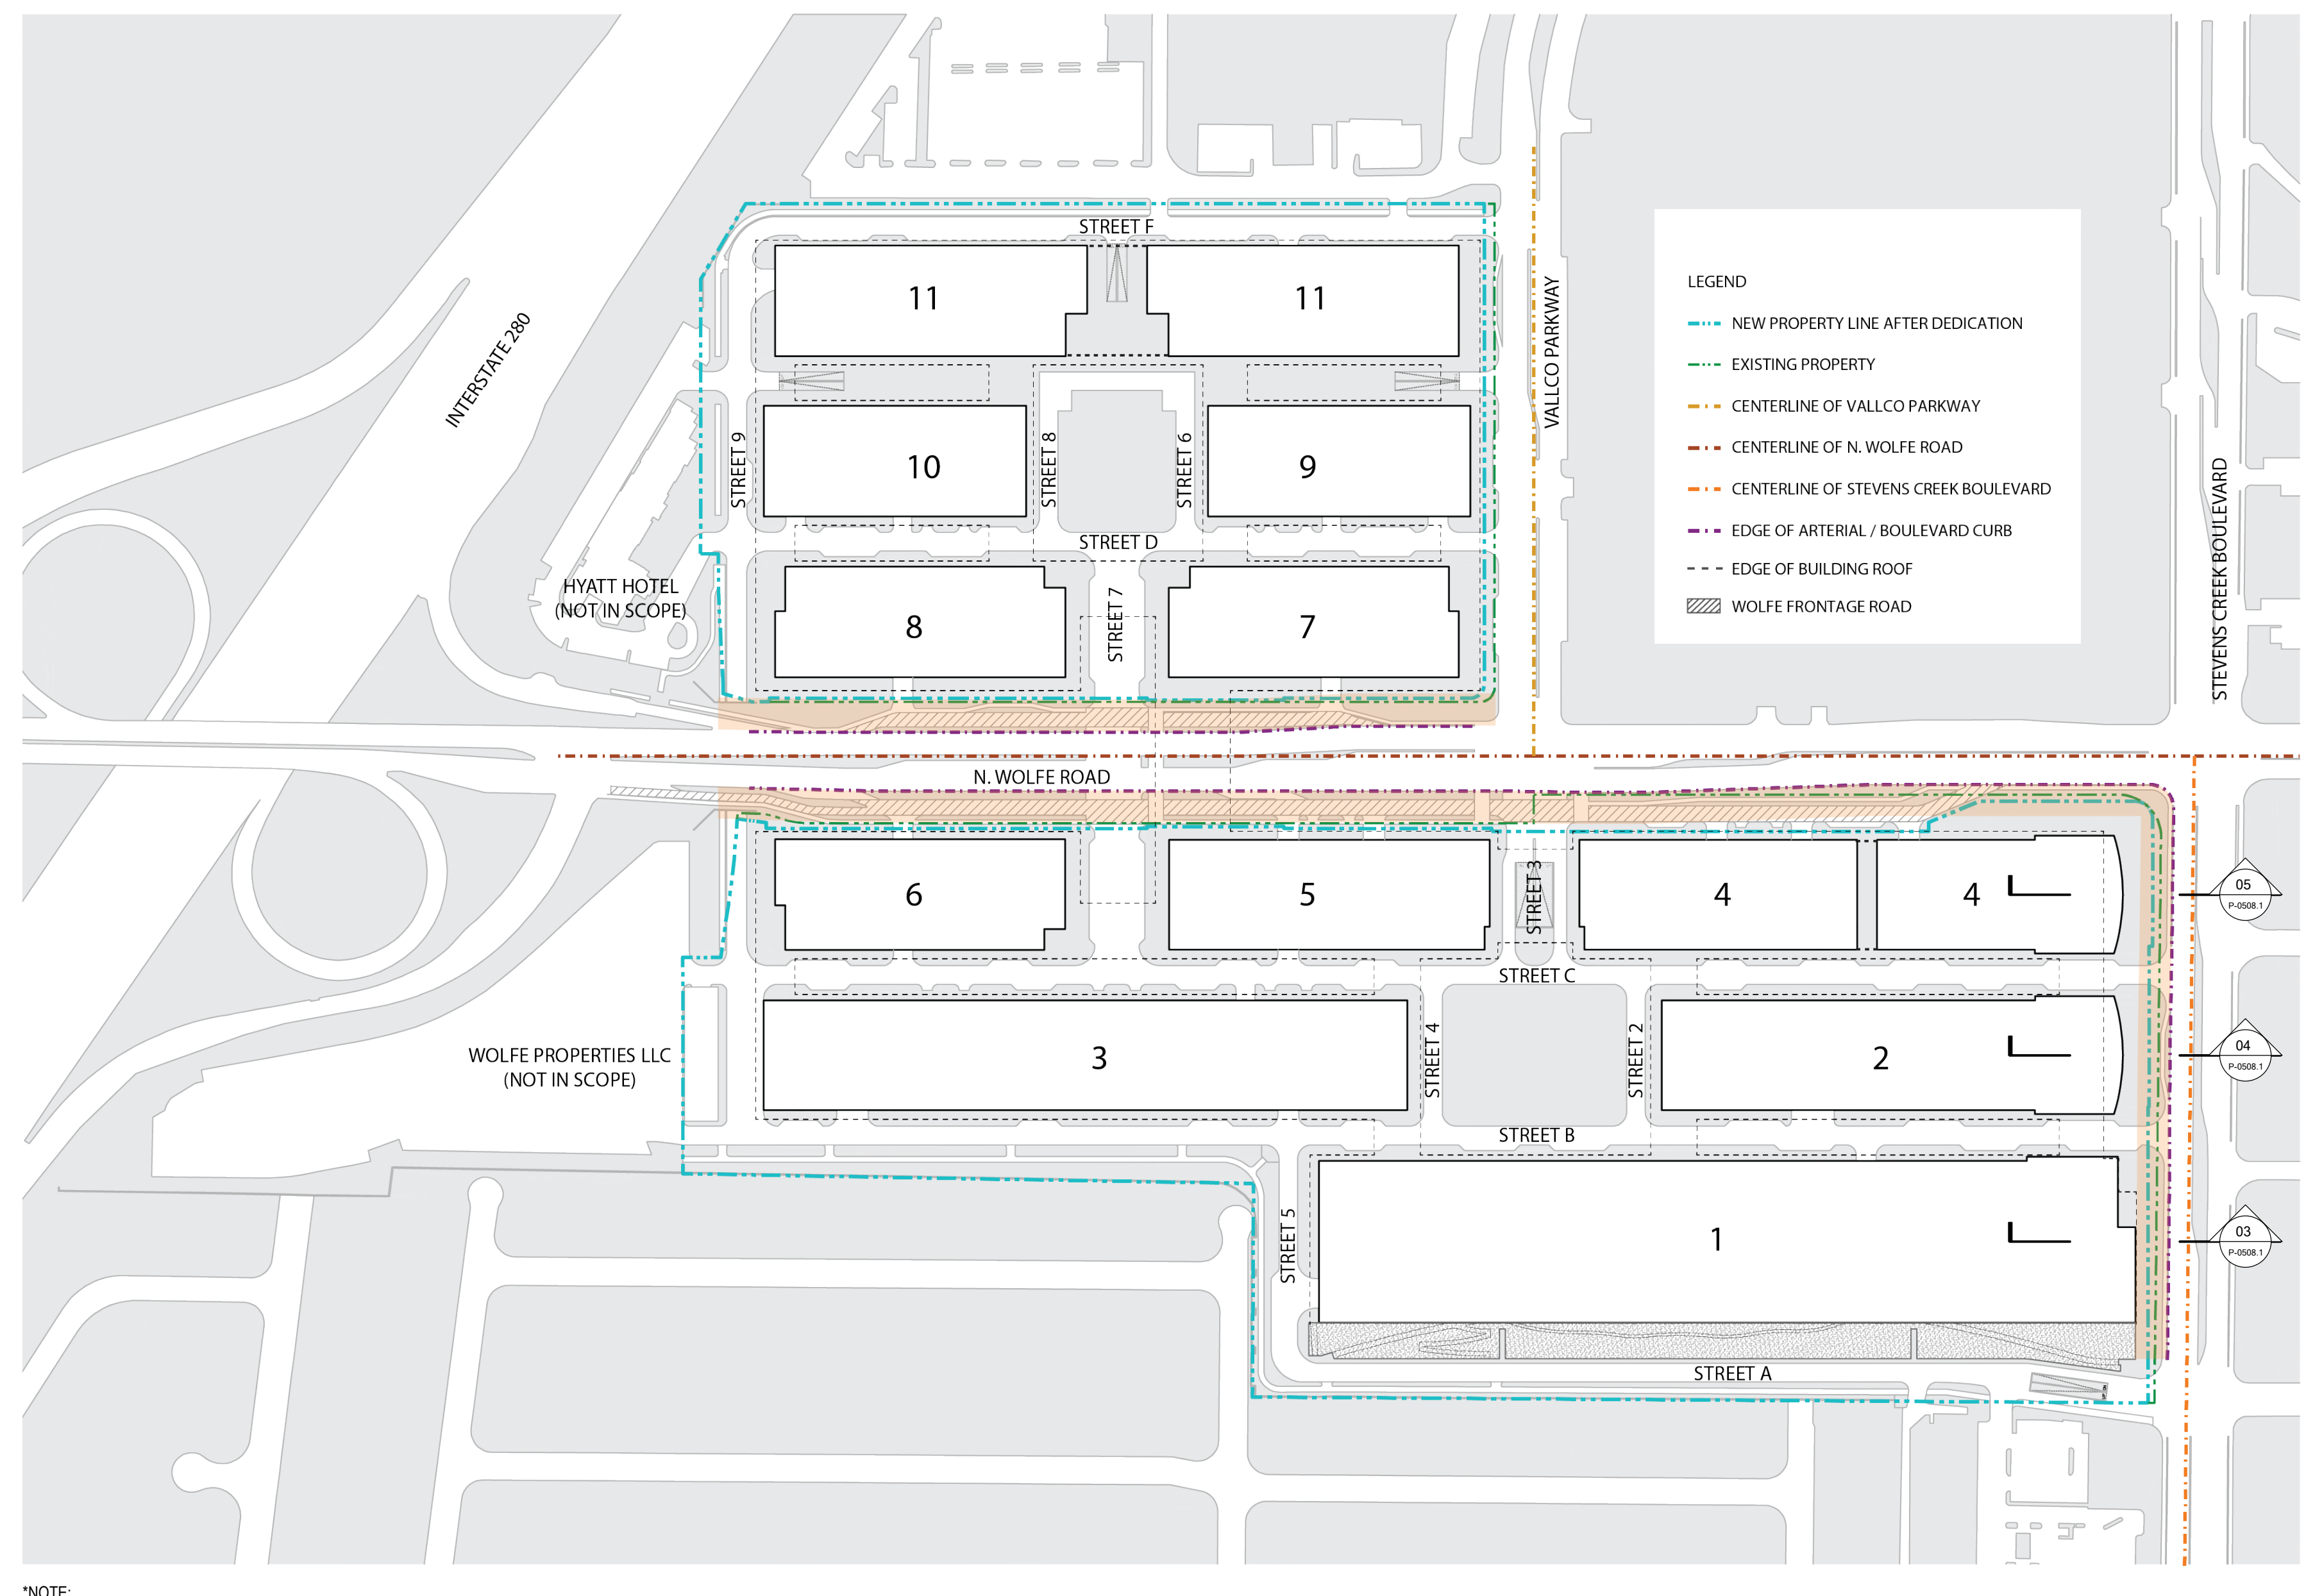

NOTE:  
 DIAGRAMS ARE ILLUSTRATIVE FOR INFORMATION ONLY.

SETBACK COMPLIANCE DIAGRAM (1:1 PLANE AT STEVENS CREEK BOULEVARD)  
 N.T.S. 1

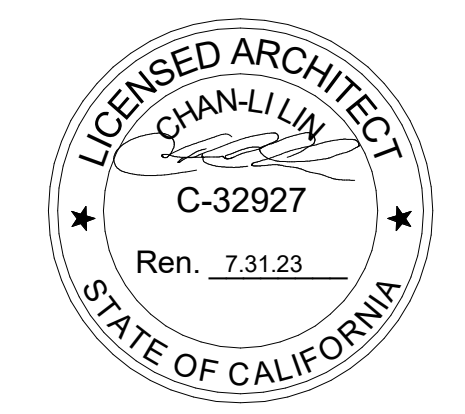


NOT FOR CONSTRUCTION  
 STAMP / SIGNATURE

DISCLAIMER  
 THE ARCHITECT / ENGINEER SHALL HAVE NO RESPONSIBILITY FOR ANY LIABILITY, LOSS, COST, DAMAGE OR EXPENSE ARISING FROM OR RELATING TO ANY USE OF THIS DOCUMENT FOR ANY PURPOSE OTHER THAN ITS INTENDED PURPOSE ON THIS PROJECT. THIS DOCUMENT IS TO BE CONSIDERED IN CONJUNCTION WITH ALL RELATED DOCUMENTATION. ANY DISCREPANCIES IDENTIFIED IN THIS DOCUMENT MUST BE REPORTED IMMEDIATELY TO THE ARCHITECT BEFORE PROCEEDING. CONTRACTORS MUST VERIFY ALL DIMENSIONS PRIOR TO PROCEEDING WITH ANY WORK. ONLY FIGURED DIMENSIONS ARE TO BE USED FOR VERIFICATION.

SB-35 MODIFICATION APPLICATION

REV	DESCRIPTION	DATE
REV-0	SB-35 MODIFICATION APPLICATION	03/23/2022

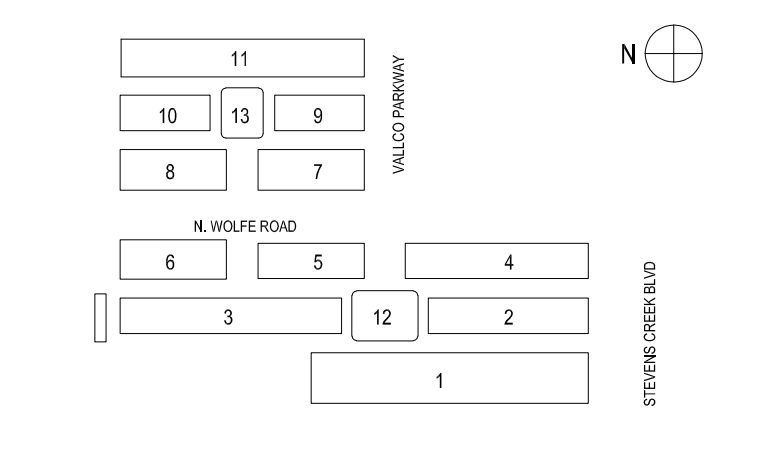

KEY PLAN AND NORTH ARROW  
 ARCHITECTS PROJECT NUMBER 708.012

IF THIS DRAWING IS NOT 36"X48" IT IS A REDUCED PRINT. REFER TO GRAPHIC SCALE.



SCALE NOT TO SCALE

SITE DIAGRAMS - SETBACK COMPLIANCE FOR PRIMARY BUILDING BULK

SHEET TITLE  
**P-0508.01**