



1:1 SETBACK COMPLIANCE - SECTION 3 AT WOLFE ROAD  
1/32"=1'-0"

4

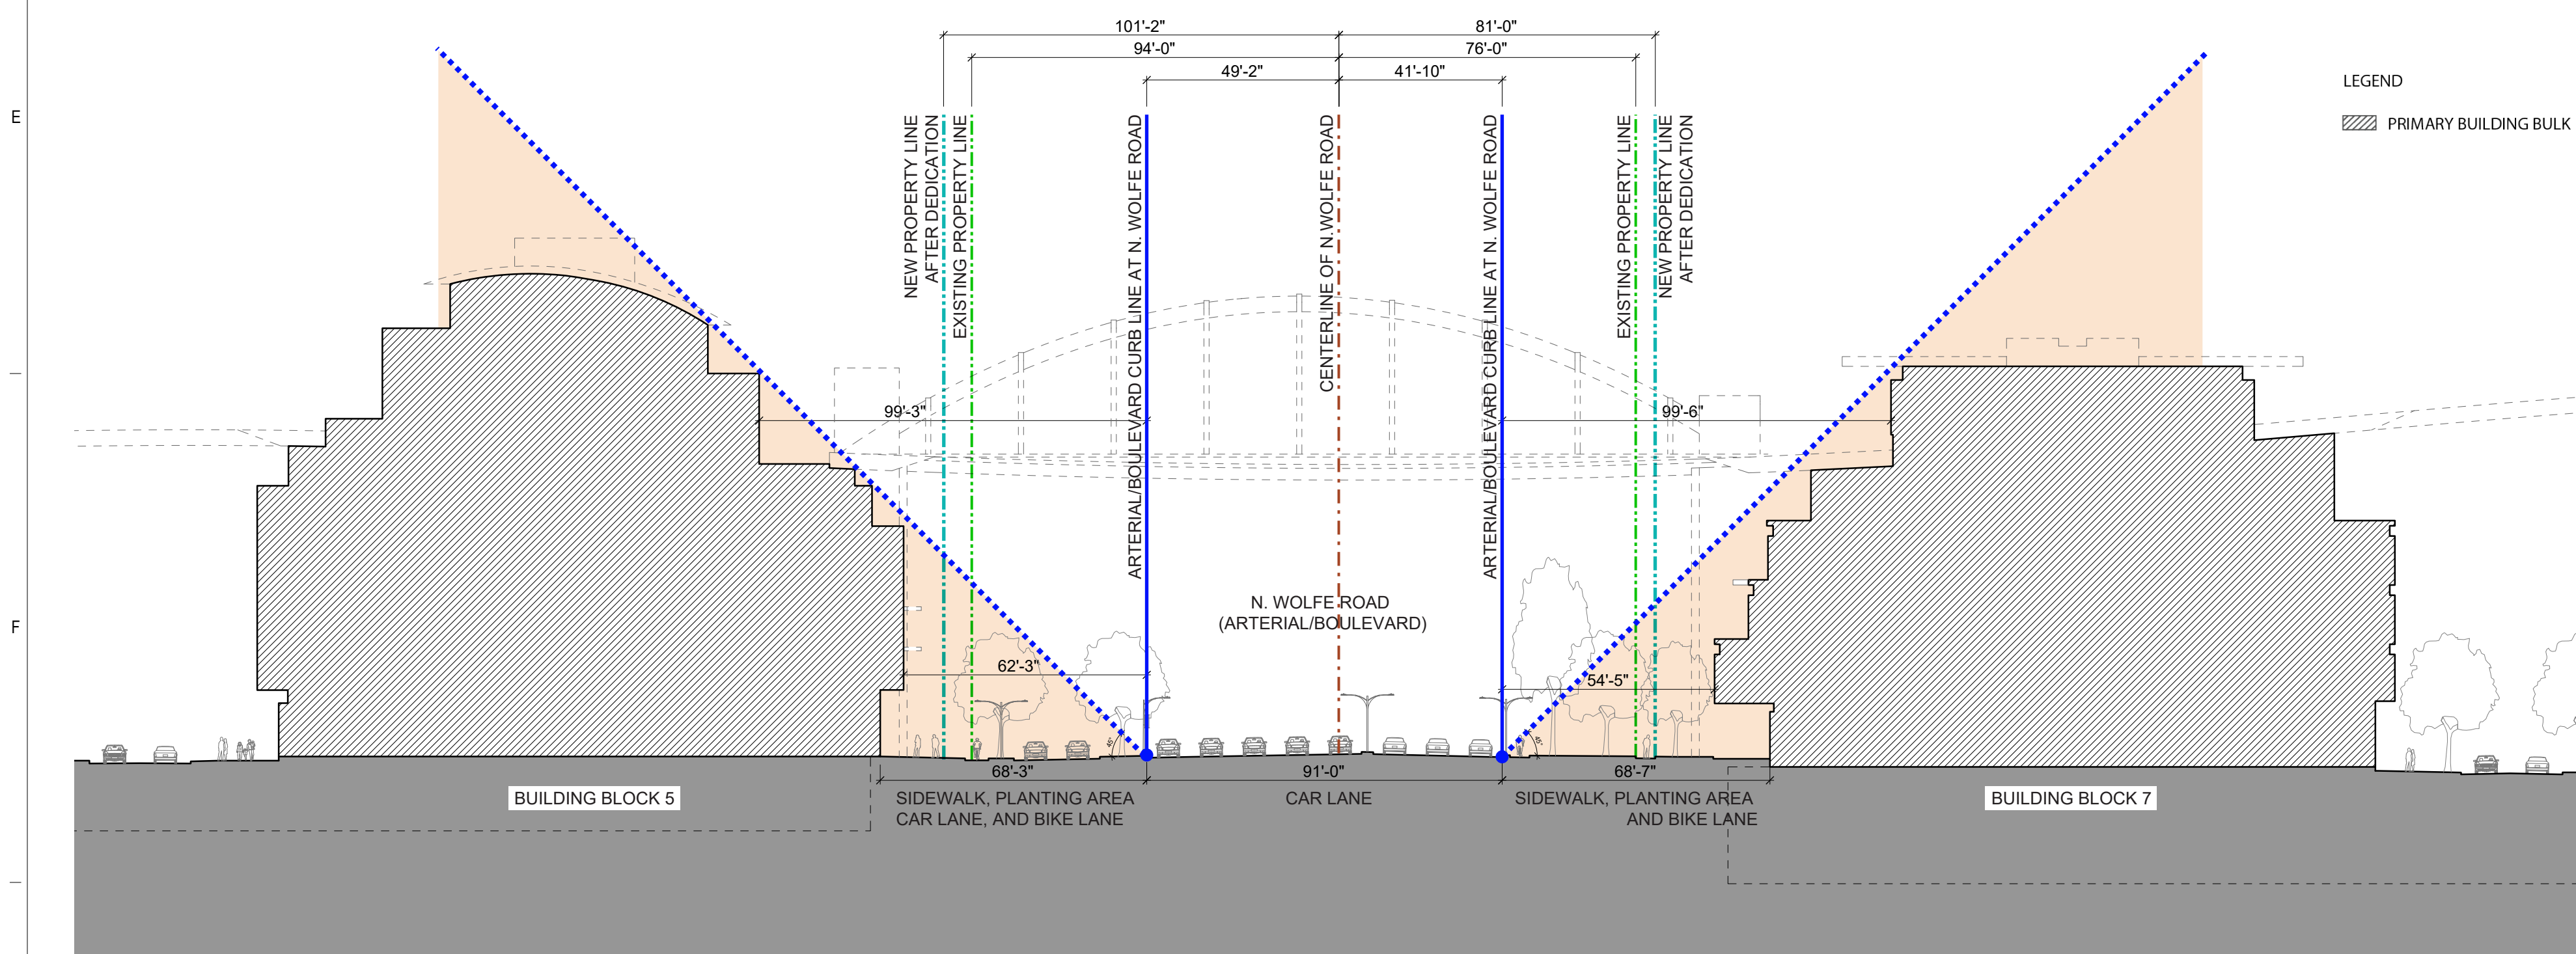


1:1 SETBACK COMPLIANCE - SECTION 2 AT WOLFE ROAD  
1/32"=1'-0"

3

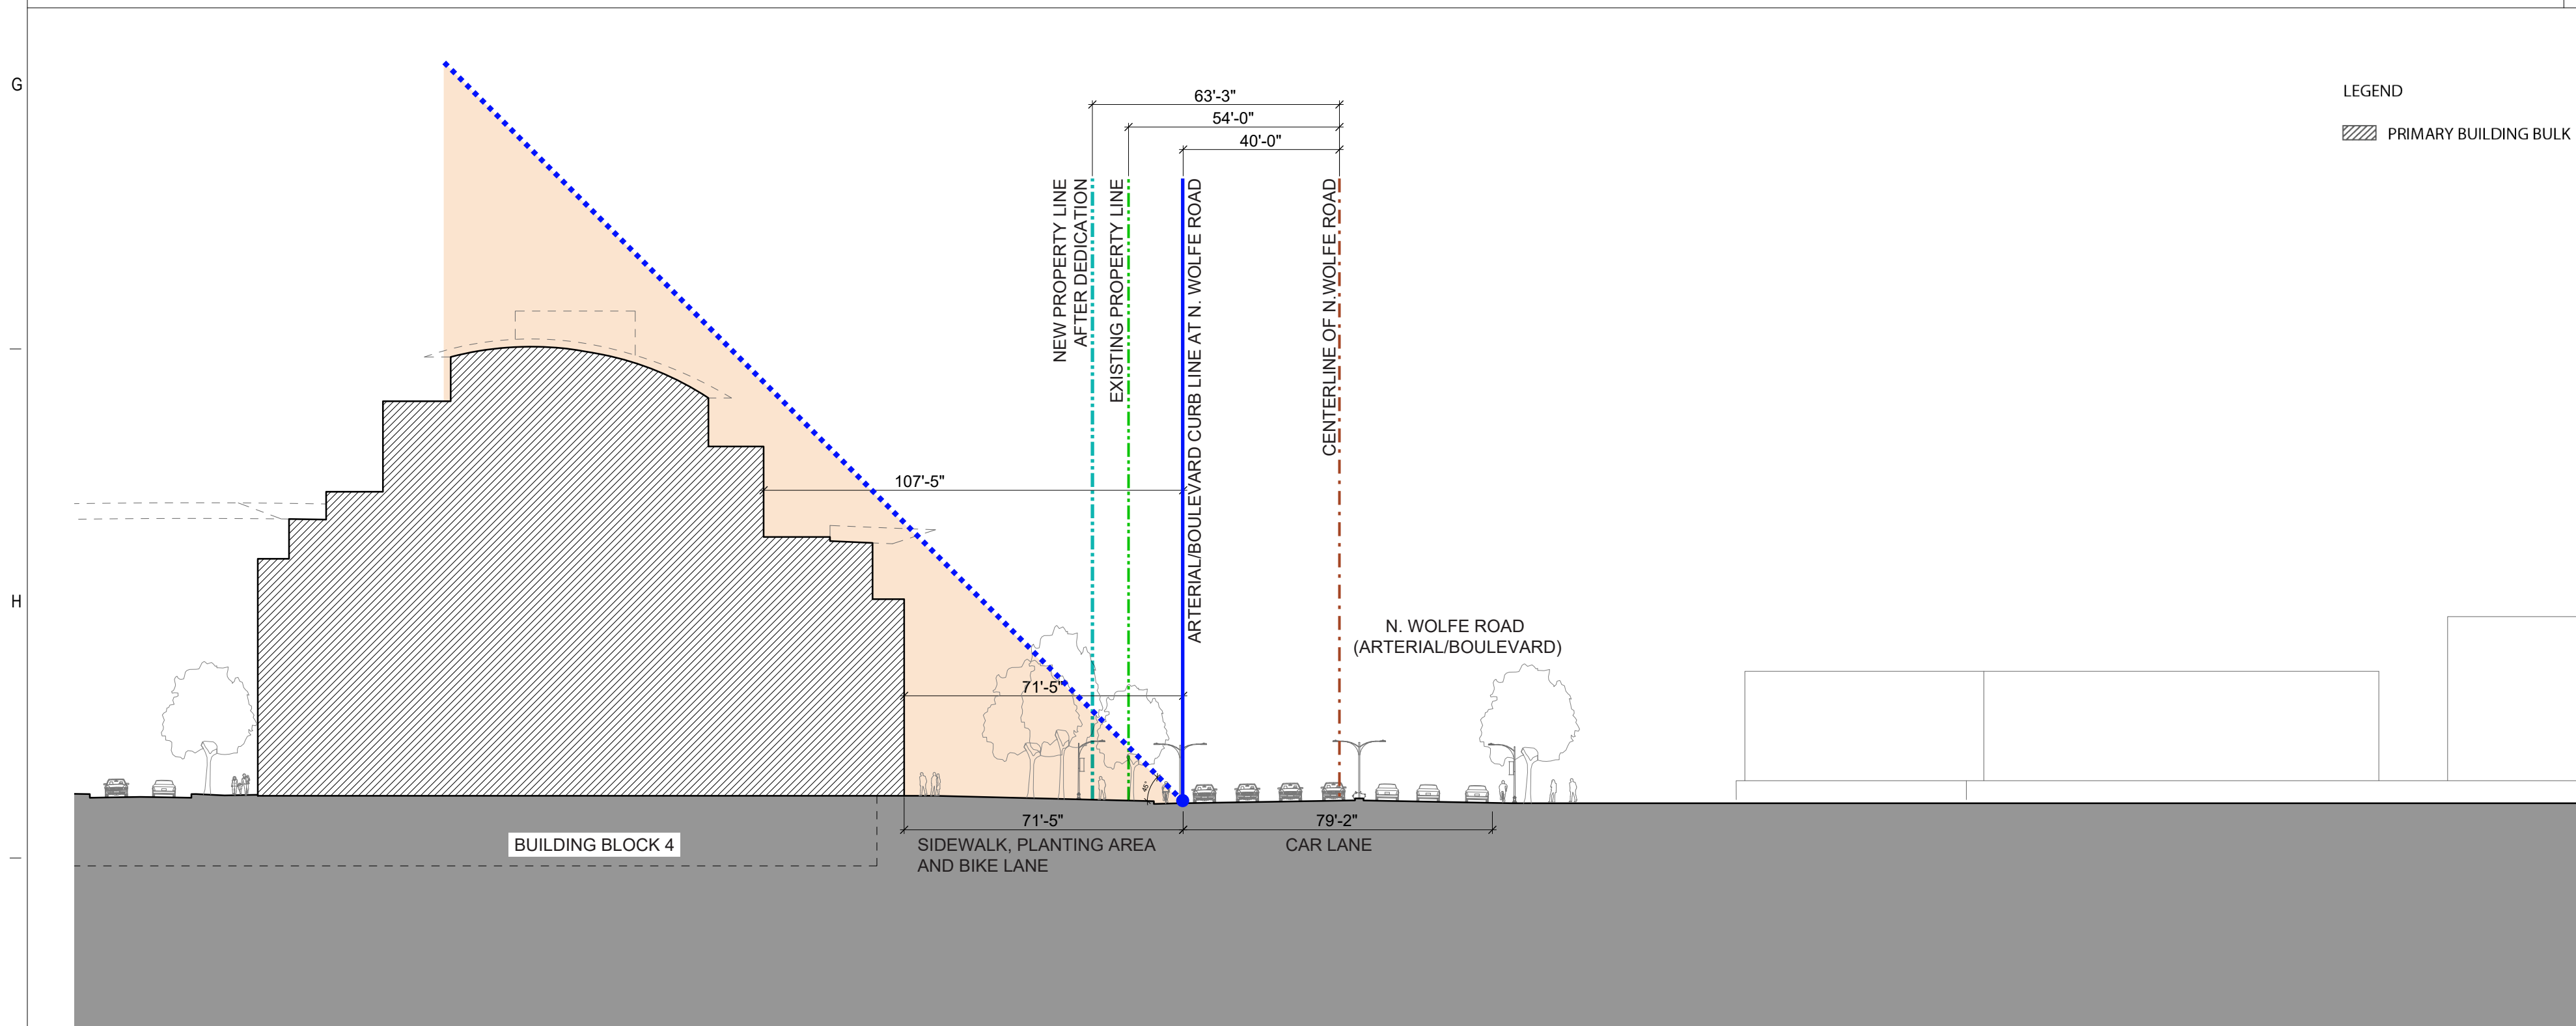

1:1 SETBACK COMPLIANCE - SECTION 1 AT WOLFE ROAD  
1/32"=1'-0"

2

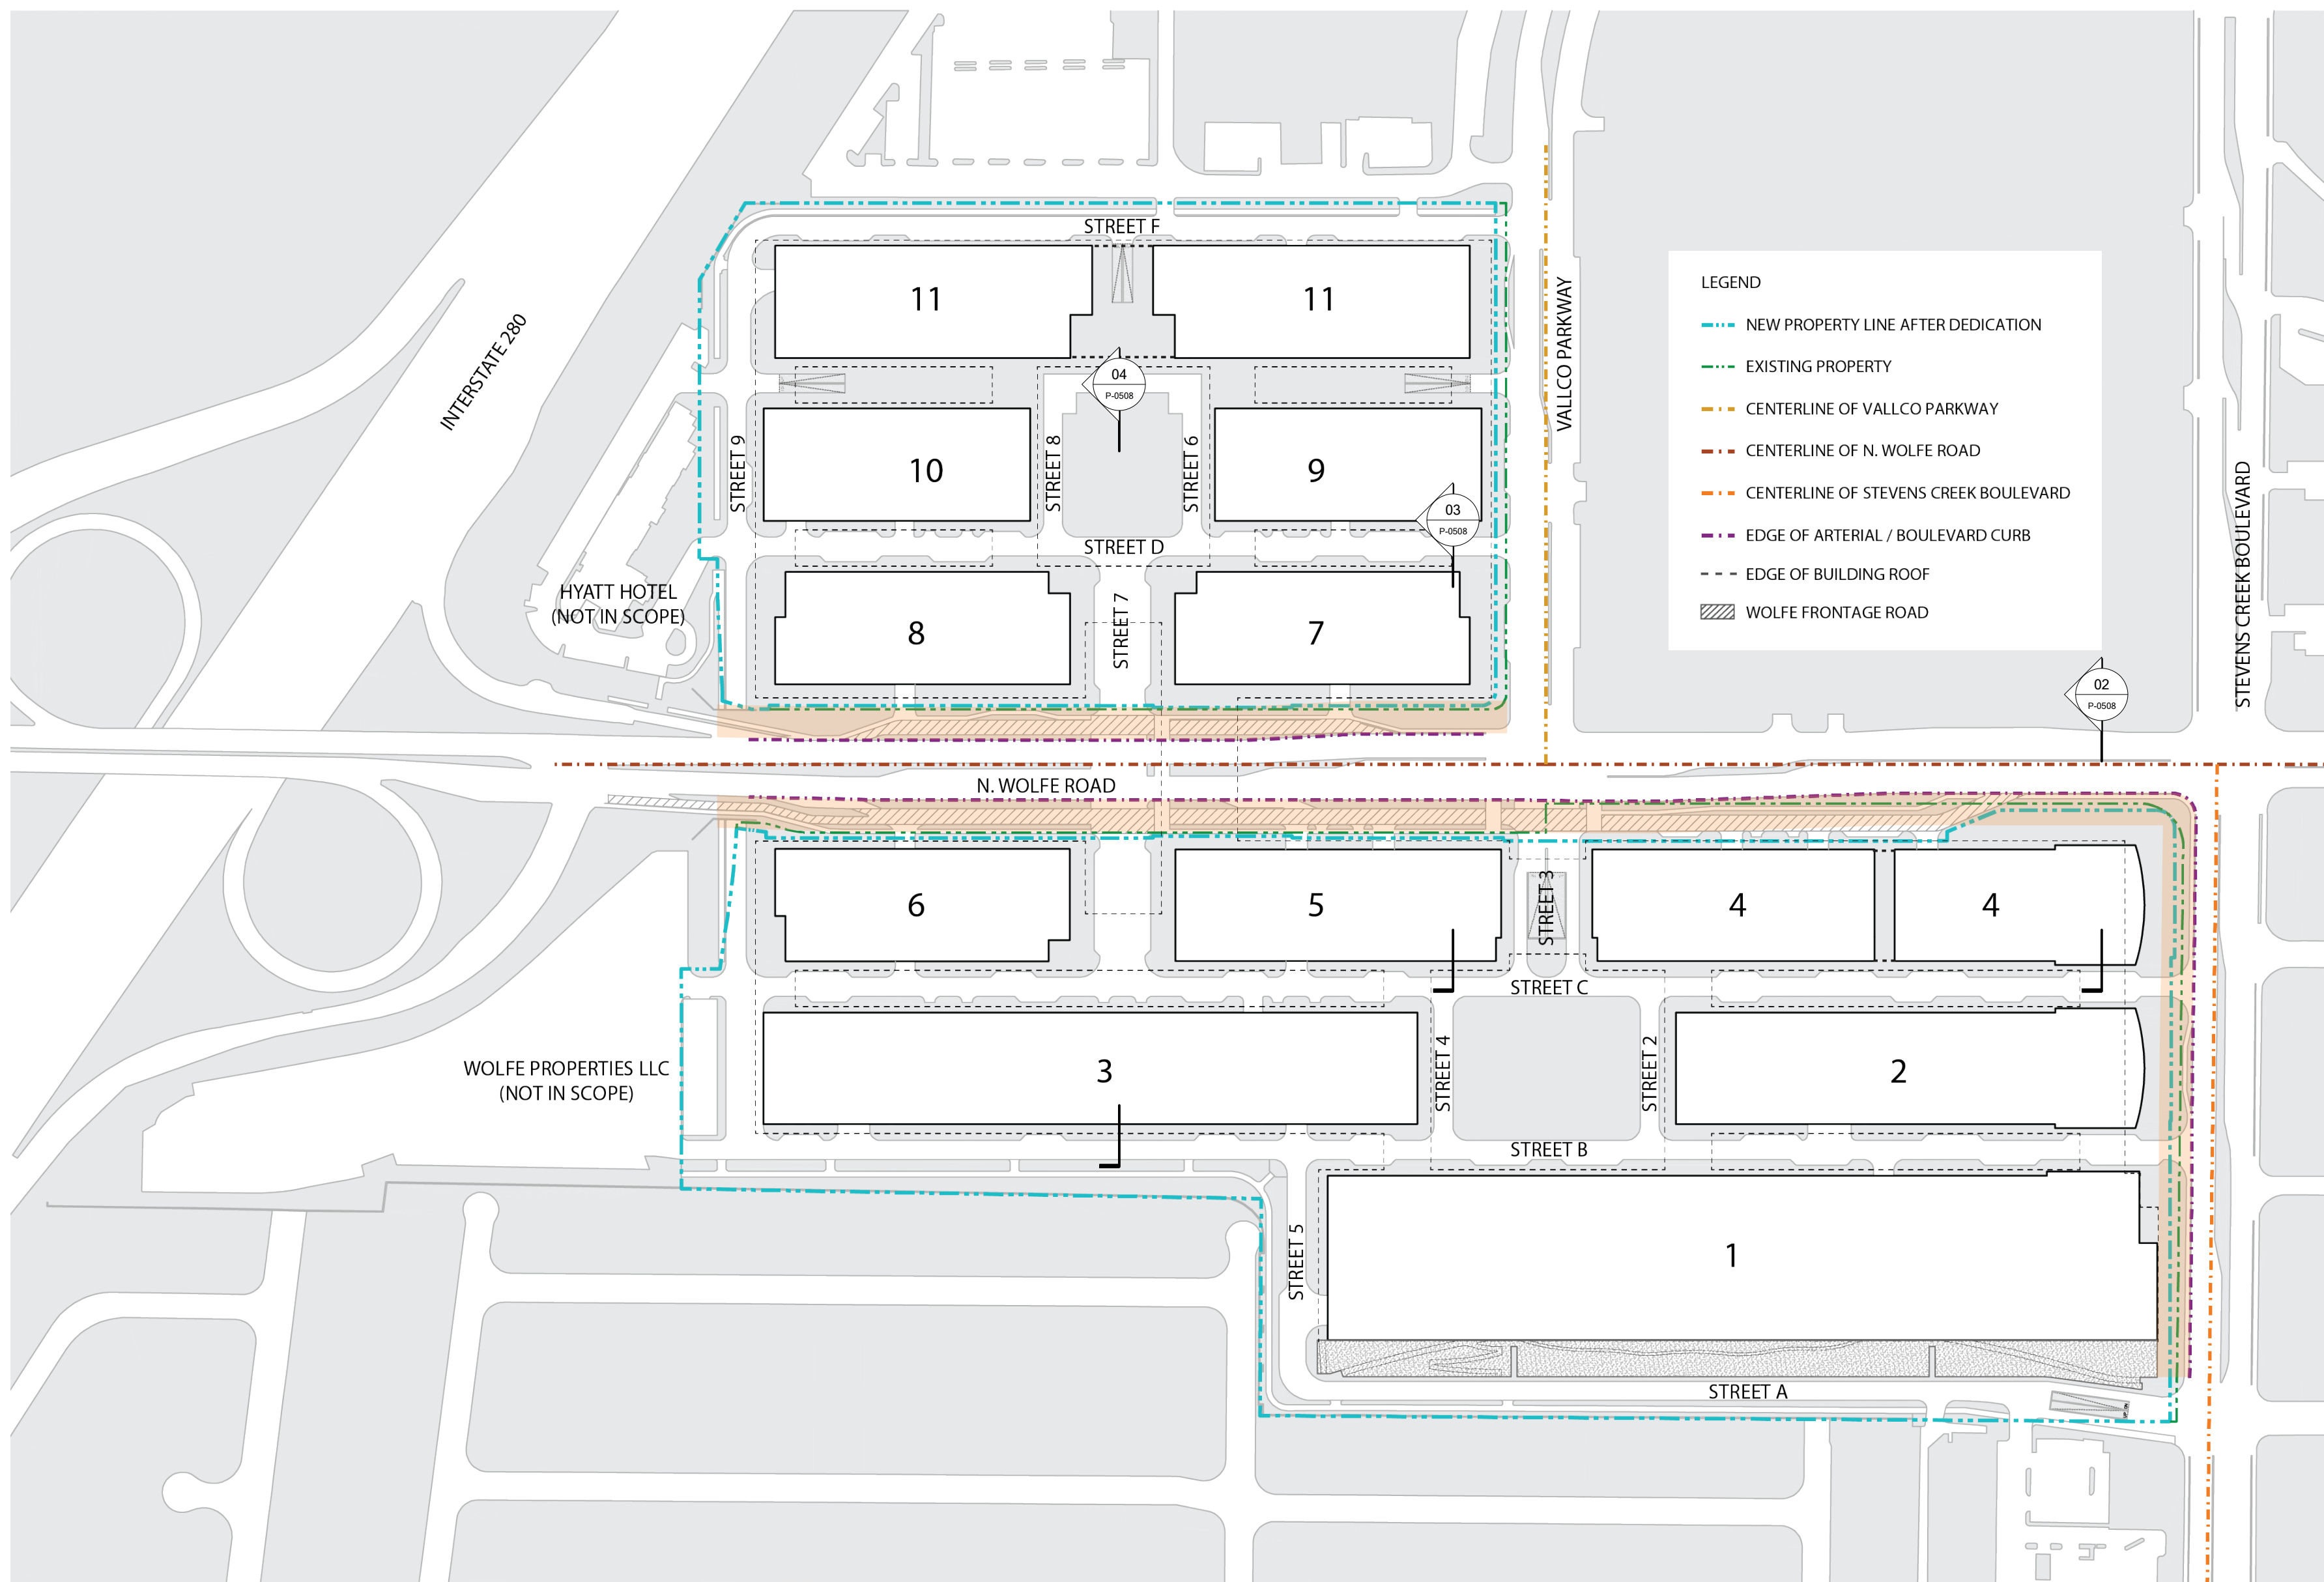

\*NOTE:  
\*DIAGRAMS ARE ILLUSTRATIVE FOR INFORMATION ONLY.

SETBACK COMPLIANCE DIAGRAM (1:1 PLANE AT WOLFE ROAD)  
N.T.S.

1

# THE RISE

OWNER - VALCO PROPERTY OWNER LLC  
2600 EL CAMINO REAL, SUITE 410, PALO ALTO, CA 94306  
T. 650-344-1500

ARCHITECTURE - RAFAEL VINOLY ARCHITECTS  
375 PEARL STREET, 31ST FLOOR, NEW YORK, NY 10038  
T. 212-924-5080

ARCHITECTURE - RAFAEL VINOLY ARCHITECTS  
10123 N. WOLFE ROAD, CUPERTINO, CA 95014  
T. 408-627-7090

LANDSCAPE ARCHITECTURE - OLIN PARTNERSHIP LTD.  
1817 JOHN F. KENNEDY BLVD, SUITE 1800, PHILADELPHIA, PA 19103  
T. 214-440-0030

CIVIL - SANDS CIVIL ENGINEERS SURVEYORS PLANNERS, INC.  
1700 S. WINCHESTER BLVD, SUITE 200, CAMPBELL, CA 95008  
T. 408-638-0500


TRAFFIC - KIMLEY-HORN AND ASSOCIATES, INC.  
100 W. SAN FERNANDO STREET, SUITE 250, SAN JOSE, CA 95113  
T. 669-800-4130

LIGHTING DESIGN - ONE LUX STUDIO  
158 WEST 29TH STREET, 10TH FLOOR, NEW YORK, NY 10001  
T. 212-201-5750

SIGNAGE & WAYFINDING - EXIT DESIGN  
725 N. 4TH STREET, PHILADELPHIA, PA 19123  
T. 215-581-1550

PARKING ENGINEERING - WATRY DESIGN, INC.  
2099 GATEWAY PLACE, SUITE 550, SAN JOSE, CA 95110  
T. 408-392-1500

FOOD SERVICE, WASTE MANAGEMENT & LOGISTICS - CUN-LITTLE  
156 2ND STREET, SAN FRANCISCO, CA 94105  
T. 415-922-9300

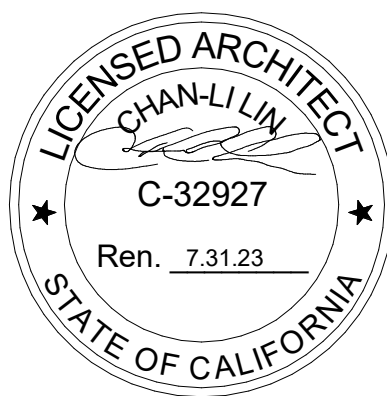


NOT FOR CONSTRUCTION

STAMP / SIGNATURE

DISCLAIMER  
THE ARCHITECT / ENGINEER SHALL HAVE NO RESPONSIBILITY FOR ANY LIABILITY, LOSS, COST, DAMAGE OR EXPENSE ARISING FROM OR RELATING TO ANY USE OF THIS DOCUMENT FOR ANY PURPOSE OTHER THAN ITS INTENDED PURPOSE ON THIS PROJECT. THIS DOCUMENT IS TO BE CONSIDERED IN CONJUNCTION WITH ALL RELATED DOCUMENTATION. ANY DISCREPANCIES IDENTIFIED IN THIS DOCUMENT MUST BE REPORTED IMMEDIATELY TO THE ARCHITECT BEFORE PROCEEDING. CONTRACTORS MUST VERIFY ALL DIMENSIONS PRIOR TO PROCEEDING WITH ANY WORK. ONLY HOURS DIMENSIONS ARE TO BE USED FOR VERIFICATION.

SB-35 MODIFICATION APPLICATION

REV	DESCRIPTION	DATE
REV-0	SB-35 DEVELOPMENT APPLICATION	03/27/2018
REV-1	SB-35 APPLICATION - REVISION	07/31/2018
REV-2	SB-35 APPLICATION - CONFORM SET	08/15/2018
REV-3	SB-35 MODIFICATION APPLICATION	03/23/2022

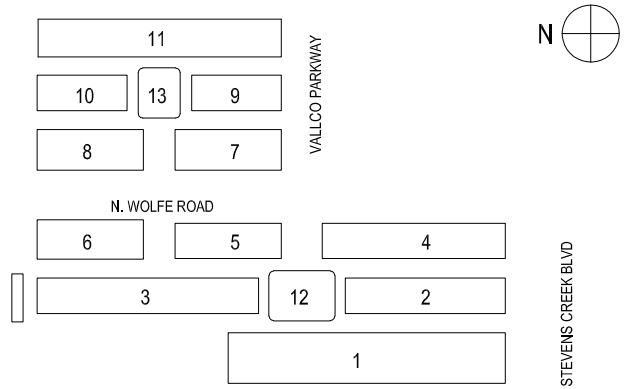

KEY PLAN AND NORTH ARROW

ARCHITECTS PROJECT NUMBER 708.012

IF THIS DRAWING IS NOT 36"x48" IT IS A REDUCED PRINT.  
REFER TO GRAPHIC SCALE



SCALE: NOT TO SCALE

SITE DIAGRAMS -  
SETBACK COMPLIANCE  
FOR PRIMARY BUILDING BULK

SHEET TITLE:

P-0508

SHEET NUMBER:

© 2022 RAFAEL VINOLY ARCHITECTS PCL