

OWNER: VALCOO PROPERTY OWNER LLC  
 2800 EL CAMINO REAL, SUITE 410, PALO ALTO, CA 94306  
 T. 650-344-1500

ARCHITECTURE: RAFAEL VINOY ARCHITECTS  
 375 PEARL STREET, 31ST FLOOR, NEW YORK, NY 10038  
 T. 212-929-9090

ARCHITECTURE: RAFAEL VINOY ARCHITECTS  
 10123 N. WOLFE ROAD, CLIFPERTINO, CA 95014  
 T. 408-627-7090

LANDSCAPE ARCHITECTURE: CNU PARTNERSHIP LTD.  
 1811 JOHN F. KENNEDY BLVD, SUITE 1900, PHILADELPHIA, PA 19103  
 T. 214-440-0030

CIVIL: SANDS CIVIL ENGINEERS SURVEYORS PLANNERS, INC.  
 1100 S. WINCHESTER BLVD, SUITE 200, CAMPBELL, CA 95008  
 T. 408-636-9000


TRAFFIC: KIMLEY-HORN AND ASSOCIATES, INC.  
 150 WEST 20TH STREET, 10TH FLOOR, NEW YORK, NY 10011  
 T. 212-351-6790

LIGHTING DESIGN: ONE LUX STUDIO  
 725 N. 4TH STREET, PHILADELPHIA, PA 19123  
 T. 215-581-1900


SIGNAGE & WAYFINDING - EXIT DESIGN  
 2099 GATEWAY PLACE, SUITE 550, SAN JOSE, CA 95110  
 T. 408-350-7900

PARKING ENGINEERING - WATRY DESIGN, INC.  
 2099 GATEWAY PLACE, SUITE 550, SAN JOSE, CA 95110  
 T. 408-350-7900


FOOD SERVICE, WASTE MANAGEMENT & LOGISTICS - CNU-LITTLE  
 196 2ND STREET, SAN FRANCISCO, CA 94105  
 T. 415-522-9500

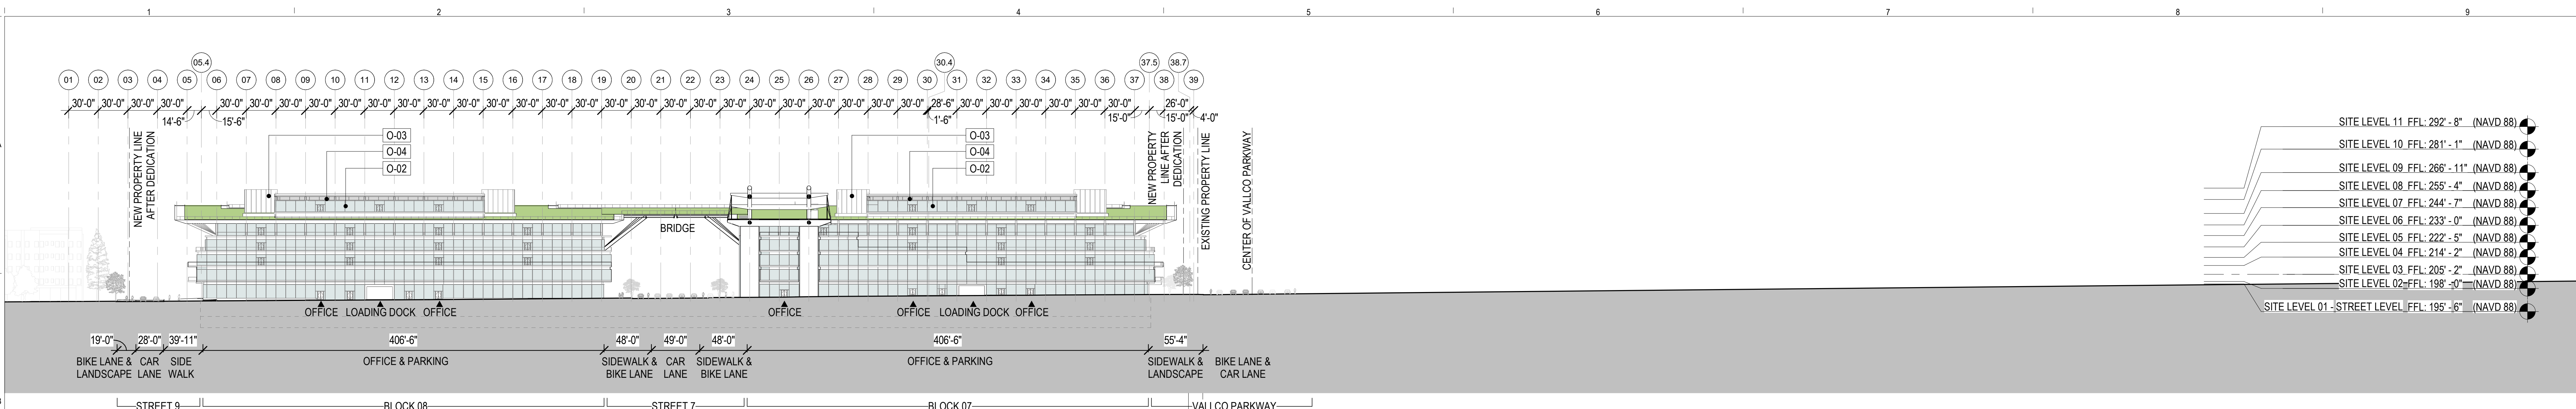


SITE BUILDING ELEVATION  
 1/64" = 1'-0" 4

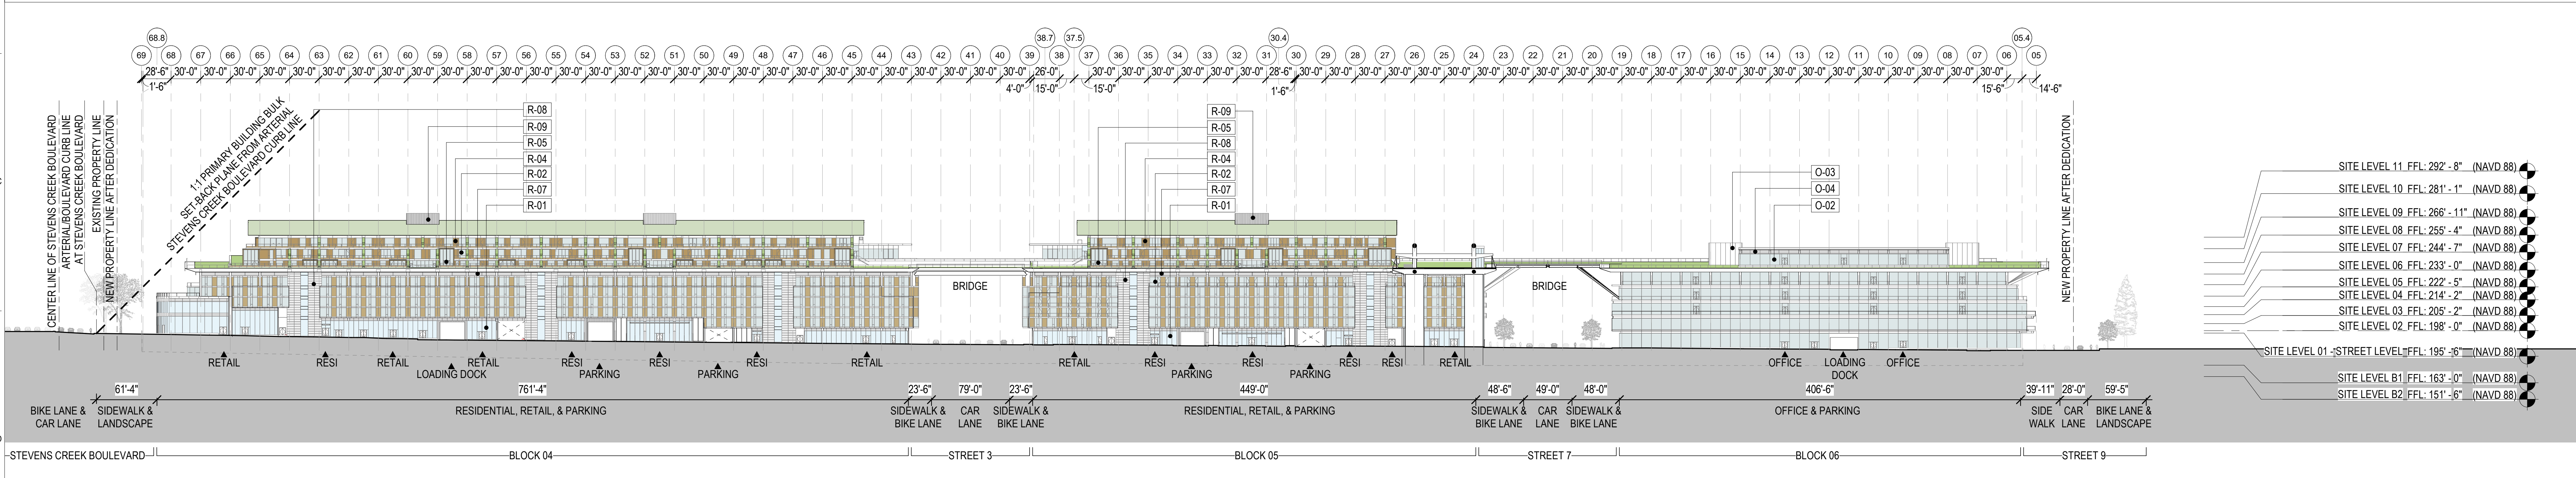

SITE BUILDING ELEVATION  
 1/64" = 1'-0" 3

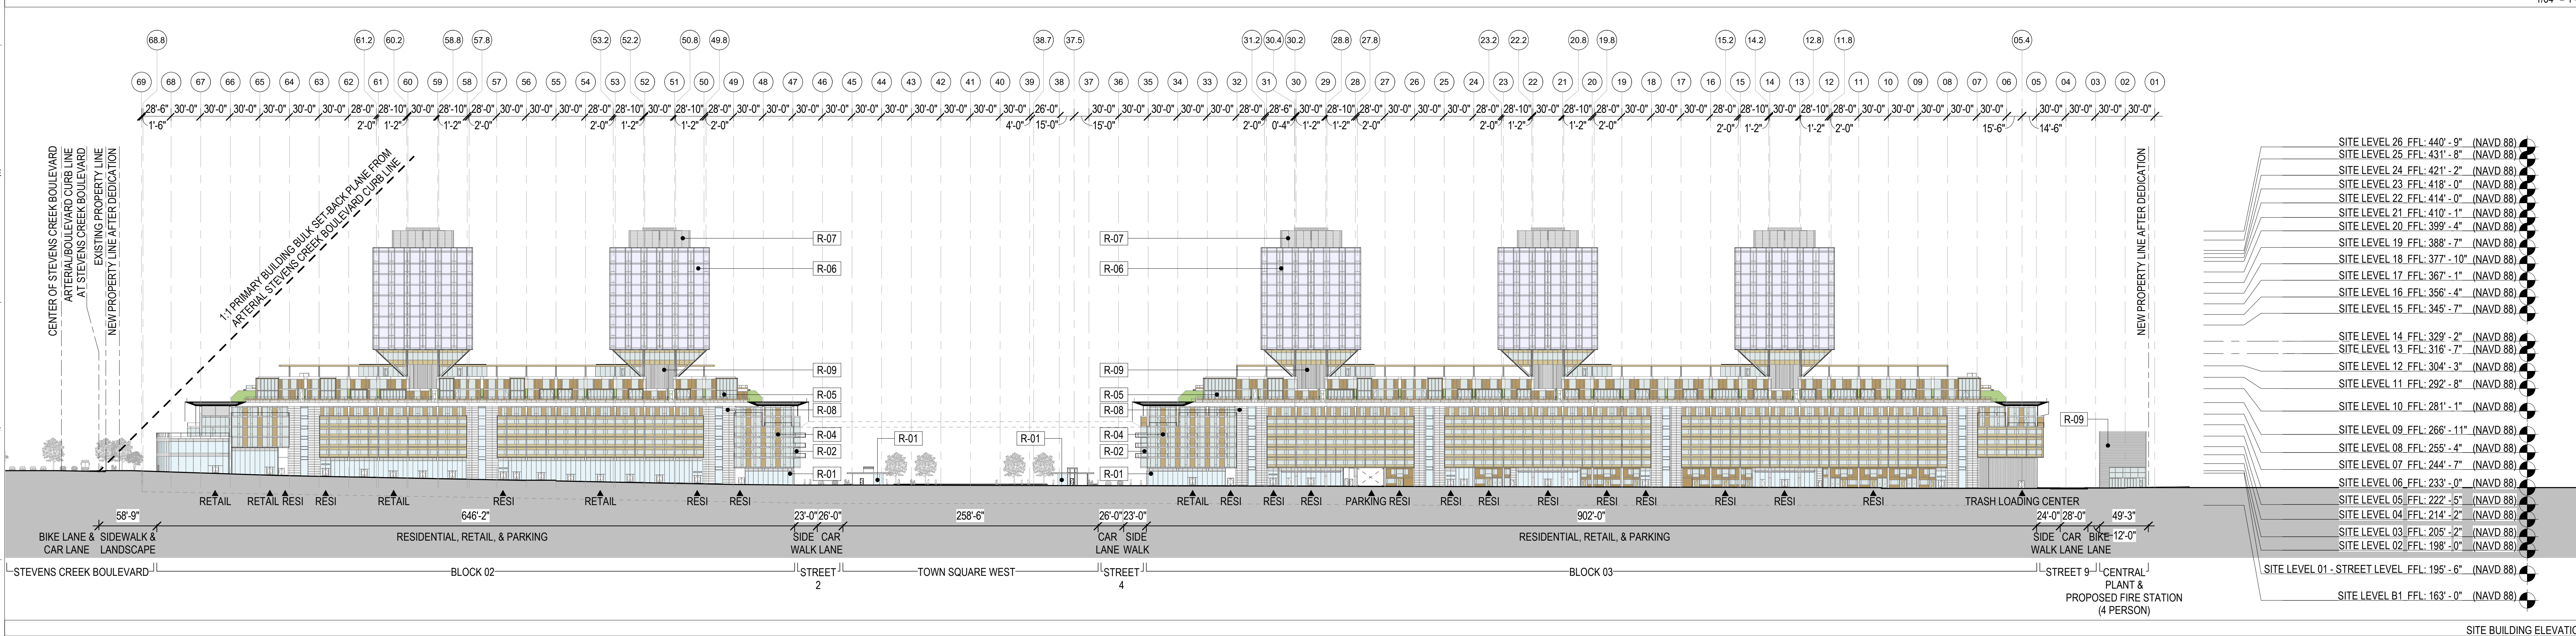


SITE BUILDING ELEVATION  
 1/64" = 1'-0" 2

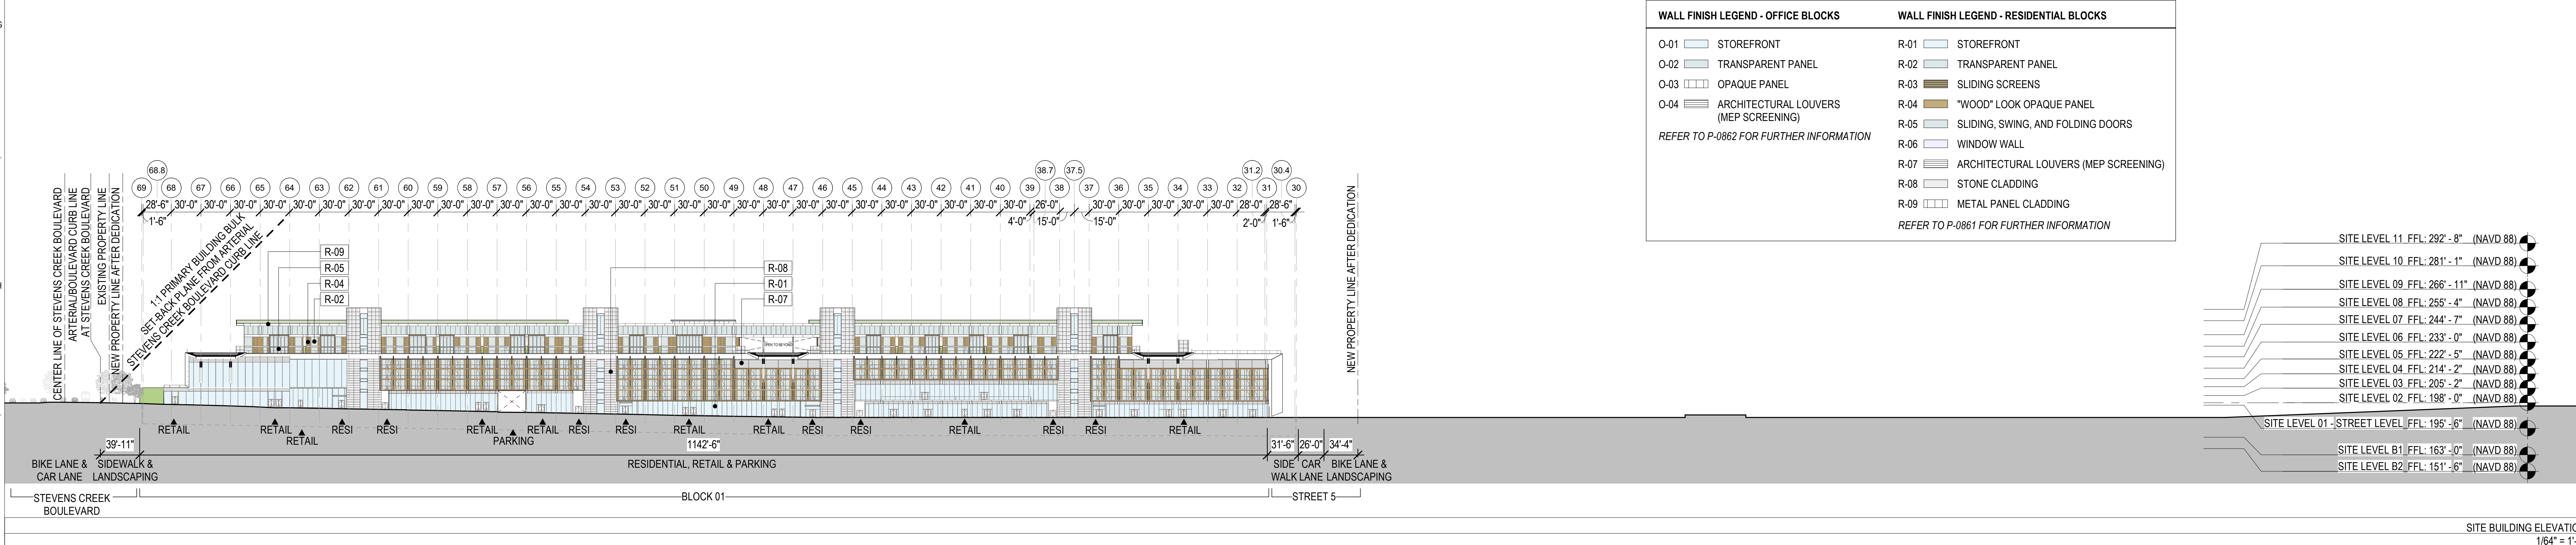

SITE BUILDING ELEVATION  
 1/64" = 1'-0" 1

WALL FINISH LEGEND - OFFICE BLOCKS		WALL FINISH LEGEND - RESIDENTIAL BLOCKS	
O-01	STOREFRONT	R-01	STOREFRONT
O-02	TRANSPARENT PANEL	R-02	TRANSPARENT PANEL
O-03	OPAQUE PANEL	R-03	SLIDING SCREENS
O-04	ARCHITECTURAL LOUVERS (MEP SCREENING)	R-04	"WOOD" LOOK OPAQUE PANEL
REFER TO P-0862 FOR FURTHER INFORMATION		R-05	SLIDING, SWING, AND FOLDING DOORS
		R-06	WINDOW WALL
		R-07	ARCHITECTURAL LOUVERS (MEP SCREENING)
		R-08	STONE CLADDING
		R-09	METAL PANEL CLADDING
		REFER TO P-0861 FOR FURTHER INFORMATION	

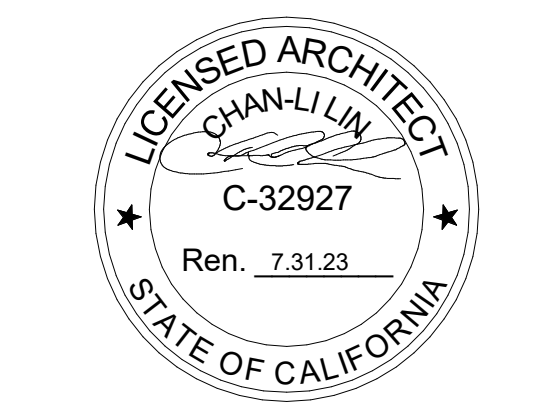


**NOT FOR CONSTRUCTION**

STAMP / SIGNATURE

DISCLAIMER: THE ARCHITECT / ENGINEER SHALL HAVE NO RESPONSIBILITY FOR ANY LIABILITY, LOSS, COST, DAMAGE OR EXPENSE ARISING FROM OR RELATING TO ANY USE OF THIS DOCUMENT FOR ANY PURPOSE OTHER THAN ITS INTENDED PURPOSE ON THIS PROJECT. THIS DOCUMENT IS TO BE CONSIDERED IN CONJUNCTION WITH ALL RELATED DOCUMENTATION. ANY DISCREPANCIES IDENTIFIED IN THIS DOCUMENT MUST BE REPORTED IMMEDIATELY TO THE ARCHITECT BEFORE PROCEEDING. CONTRACTORS MUST VERIFY ALL DIMENSIONS PRIOR TO PROCEEDING WITH ANY WORK. ONLY FIGURED DIMENSIONS ARE TO BE USED FOR VERIFICATION.

### SB-35 MODIFICATION APPLICATION

REV	DESCRIPTION	DATE
REV 0	SB-35 DEVELOPMENT APPLICATION	03/27/2018
REV 1	SB-35 APPLICATION - REVISION	07/31/2018
REV 2	SB-35 APPLICATION - REVISION	08/06/2018
REV 3	SB-35 APPLICATION - CONFORM SET	09/15/2018
REV 4	SB-35 MODIFICATION APPLICATION	03/23/2022

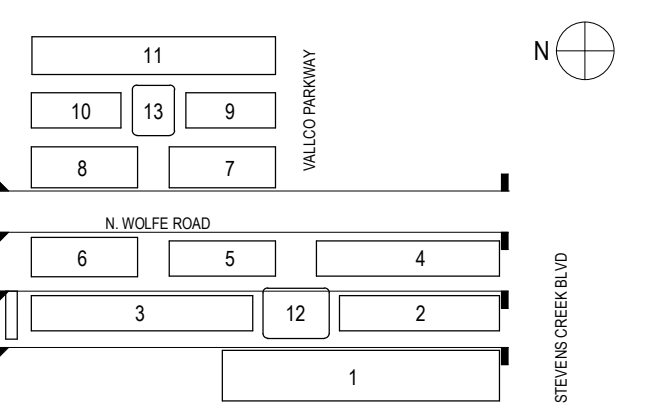

KEY PLAN AND NORTH ARROW  
 ARCHITECTS PROJECT NUMBER: 708.012

IF THIS DRAWING IS NOT 36"x48" IT IS A REDUCED PRINT. REFER TO GRAPHIC SCALE.

SCALE: 1/64" = 1'-0"

### BUILDING ELEVATIONS

SHEET TITLE: P-0821

SHEET NUMBER: 1  
 © 2022 RAFAEL VINOY ARCHITECTS P.C.