

OWNER - VALCO PROPERTY OWNER LLC
2800 EL CAMINO REAL, SUITE 410, PALO ALTO, CA 94306
T. 650.344.1500

ARCHITECTURE - RAFAEL VINYLY ARCHITECTS
375 PEARL STREET, 31ST FLOOR, NEW YORK, NY 10038
T. 212.924.9060

ARCHITECTURE - RAFAEL VINYLY ARCHITECTS
10123 N. WOLFE ROAD, CUPERTINO, CA 95014
T. 408.627.7090

LANDSCAPE ARCHITECTURE - OLAN PARTNERSHIP LTD.
1817 JOHN F. KENNEDY BLVD, SUITE 1900, PHILADELPHIA, PA 19103
T. 214.442.0030

CIVIL - SANDS CIVIL ENGINEERS SURVEYORS PLANNERS, INC.
1100 S. WINCHESTER BLVD, SUITE 200, CAMPSVILLE, CA 90008
T. 408.636.9000


TRAFFIC - KIMLEY HORN AND ASSOCIATES, INC.
1001 W. SAN FERNANDO STREET, SUITE 250, SAN JOSE, CA 95113
T. 669.800.4130

LIGHTING DESIGN - ONE LUX STUDIO
158 WEST 20TH STREET, 10TH FLOOR, NEW YORK, NY 10011
T. 212.201.6790

SIGNAGE & WAYFINDING - EXIT DESIGN
725 N. 4TH STREET, PHILADELPHIA, PA 19123
T. 215.681.1990

PARKING ENGINEERING - WATRY DESIGN, INC.
2099 GATEWAY PLACE, SUITE 550, SAN JOSE, CA 95110
T. 408.392.7000


FOOD SERVICE, WASTE MANAGEMENT & LOGISTICS - CNU-LITTLE
156 2ND STREET, SAN FRANCISCO, CA 94105
T. 415.522.9500

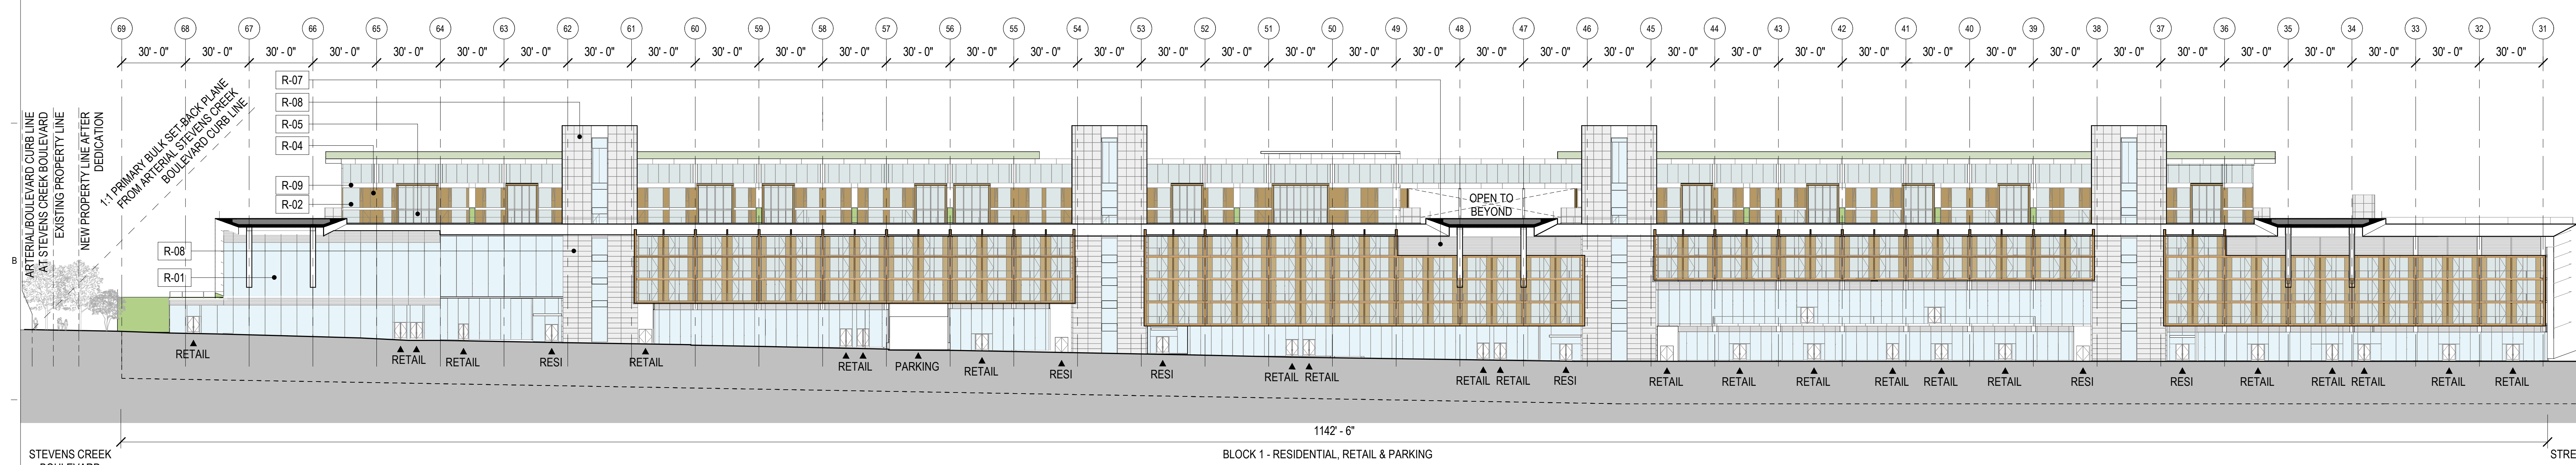

- LEVEL ROOF - BL01 279' - 2"
- LEVEL 08 - BL01 266' - 11"
- LEVEL 07 - BL01 255' - 4"
- LEVEL 06 - BL01 244' - 7"
- LEVEL 05 - BL01 233' - 0"
- LEVEL 04 - BL01 222' - 3"
- LEVEL 03 - BL01 211' - 6"
- LEVEL 02 - BL01 200' - 9"
- LEVEL 01 - BL01 193' - 5"
- LEVEL B1 - UPPER WEST GARAGE 177' - 0"
- LEVEL B1 - LOWER WEST GARAGE 163' - 0"

BLOCK 1 - BUILDING ELEVATION
1:32" = 1'-0"


BLOCK 1 - BUILDING ELEVATION
1:32" = 1'-0"

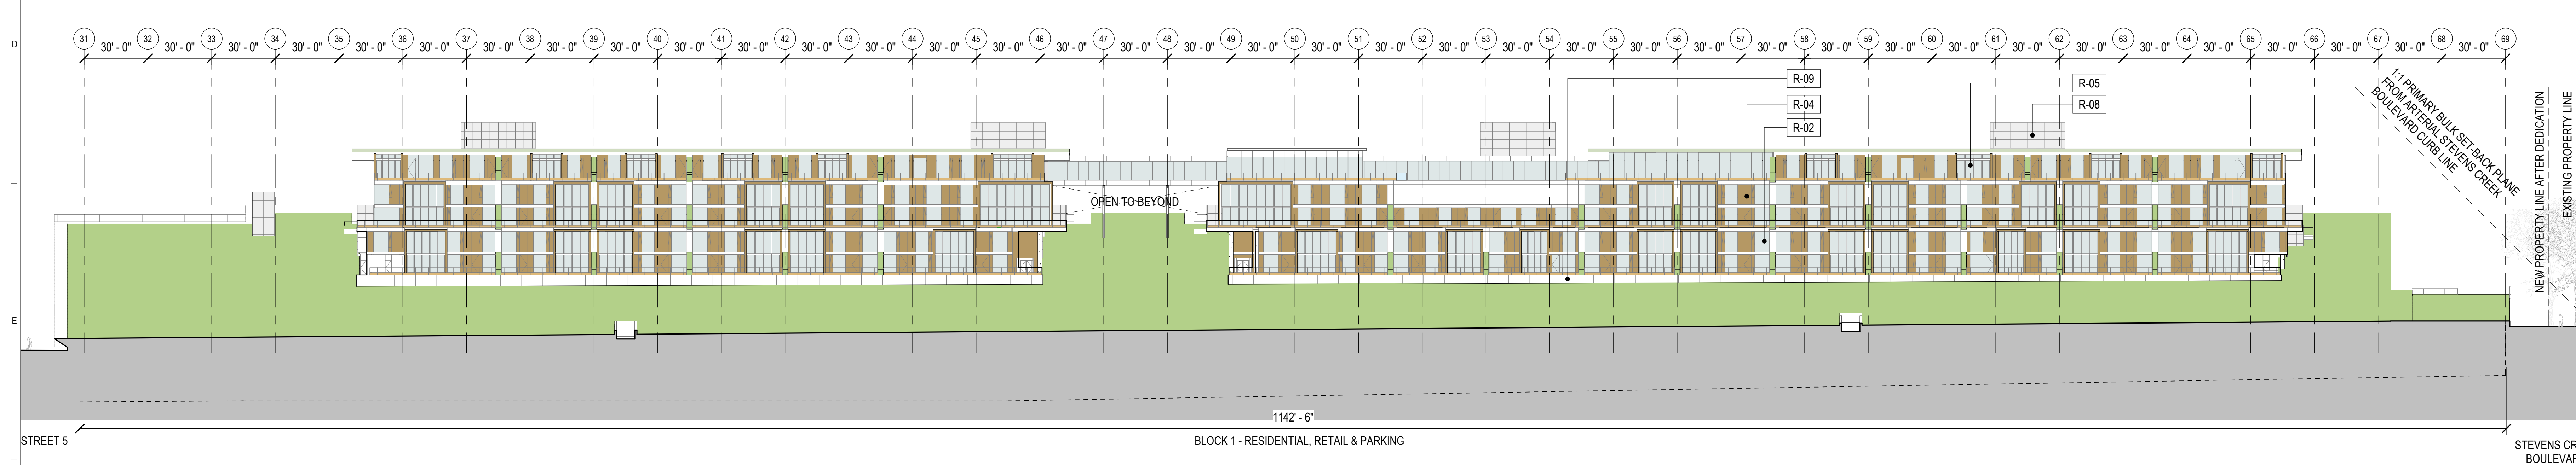

- LEVEL ROOF - BL01 279' - 2"
- LEVEL 08 - BL01 266' - 11"
- LEVEL 07 - BL01 255' - 4"
- LEVEL 06 - BL01 244' - 7"
- LEVEL 05 - BL01 233' - 0"
- LEVEL 04 - BL01 222' - 3"
- LEVEL 03 - BL01 211' - 6"
- LEVEL 02 - BL01 200' - 9"
- LEVEL 01 - BL01 193' - 5"
- LEVEL B1 - UPPER WEST GARAGE 177' - 0"
- LEVEL B1 - LOWER WEST GARAGE 163' - 0"

BLOCK 1 - BUILDING ELEVATION
1:32" = 1'-0"


BLOCK 1 - BUILDING ELEVATION
1:32" = 1'-0"

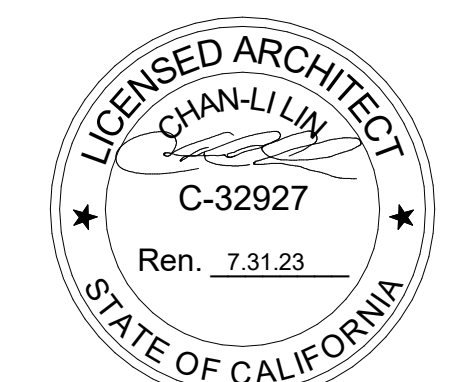

NOT FOR CONSTRUCTION

STAMP / SIGNATURE


DISCLAIMER
THE ARCHITECT / ENGINEER SHALL HAVE NO RESPONSIBILITY FOR ANY LIABILITY, LOSS, COST, DAMAGE OR EXPENSE ARISING FROM OR RELATING TO ANY USE OF THIS DOCUMENT FOR ANY PURPOSE OTHER THAN ITS INTENDED PURPOSE ON THIS PROJECT. THIS DOCUMENT IS TO BE CONSIDERED IN CONJUNCTION WITH ALL RELATED DOCUMENTATION. ANY DISCREPANCIES IDENTIFIED IN THIS DOCUMENT MUST BE REPORTED IMMEDIATELY TO THE ARCHITECT BEFORE PROCEEDING. CONTRACTORS MUST VERIFY ALL DIMENSIONS PRIOR TO PROCEEDING WITH ANY WORK. ONLY FIGURED DIMENSIONS ARE TO BE USED FOR VERIFICATION.

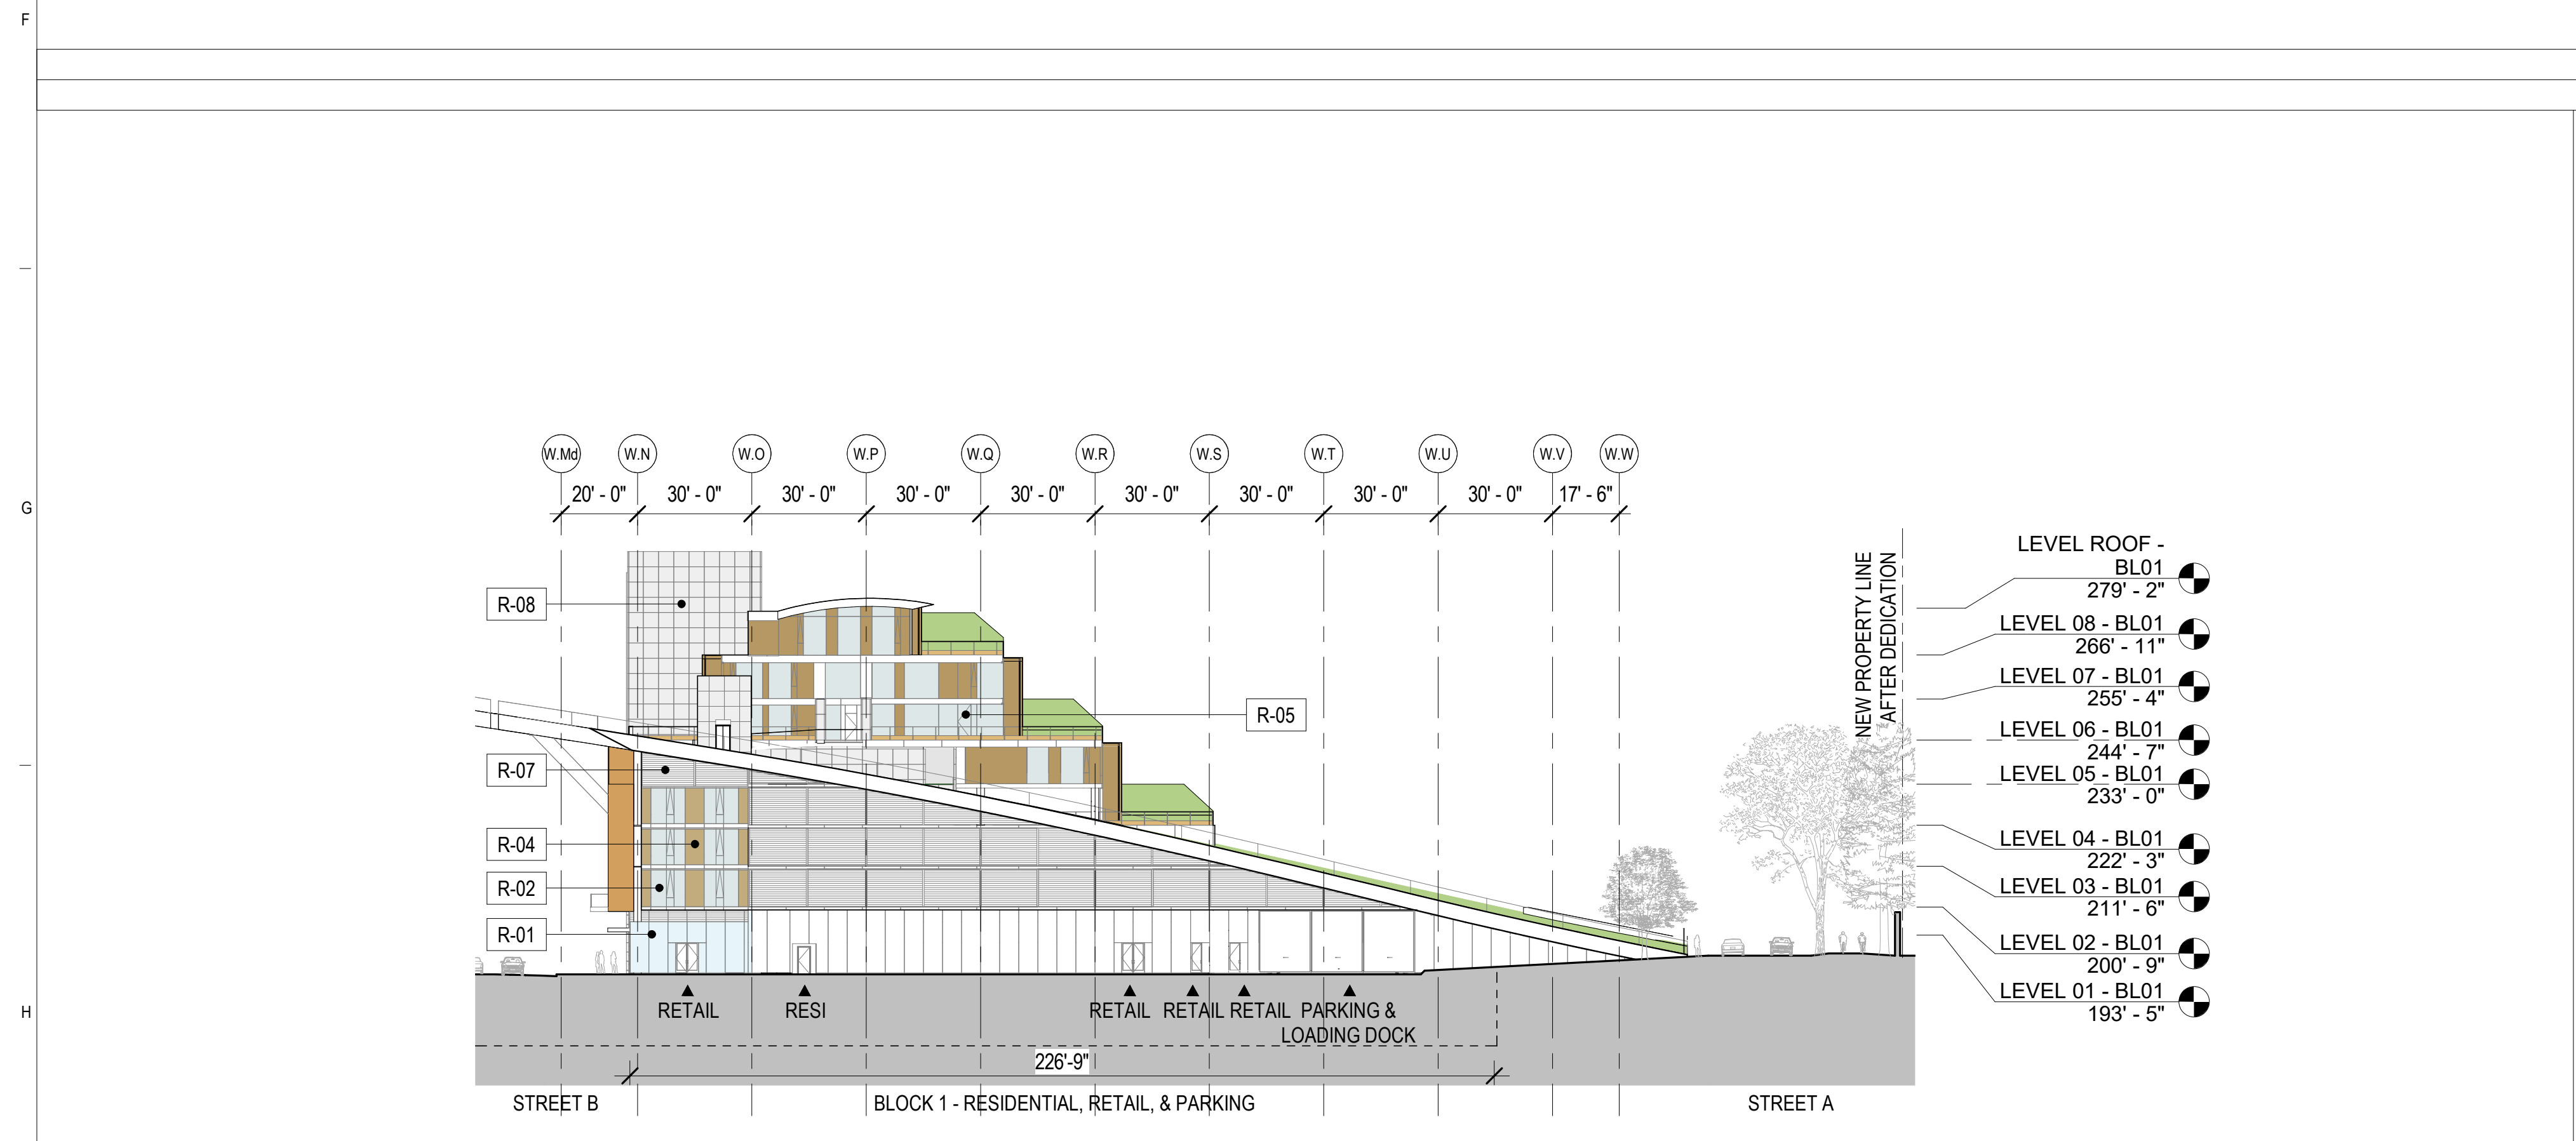

- LEVEL ROOF - BL01 279' - 2"
- LEVEL 08 - BL01 266' - 11"
- LEVEL 07 - BL01 255' - 4"
- LEVEL 06 - BL01 244' - 7"
- LEVEL 05 - BL01 233' - 0"
- LEVEL 04 - BL01 222' - 3"
- LEVEL 03 - BL01 211' - 6"
- LEVEL 02 - BL01 200' - 9"
- LEVEL 01 - BL01 193' - 5"

BLOCK 1 - BUILDING ELEVATION
1:32" = 1'-0"

- WALL FINISH LEGEND - OFFICE BLOCKS**
- O-01 STOREFRONT
 - O-02 TRANSPARENT PANEL
 - O-03 OPAQUE PANEL
 - O-04 ARCHITECTURAL LOUVERS (MEP SCREENING)
- REFER TO P-0862 FOR FURTHER INFORMATION
- WALL FINISH LEGEND - RESIDENTIAL BLOCKS**
- R-01 STOREFRONT
 - R-02 TRANSPARENT PANEL
 - R-03 SLIDING SCREENS
 - R-04 "WOOD" LOOK OPAQUE PANEL
 - R-05 SLIDING, SWING, AND FOLDING DOORS
 - R-06 WINDOW WALL
 - R-07 ARCHITECTURAL LOUVERS (MEP SCREENING)
 - R-08 STONE CLADDING
 - R-09 METAL PANEL CLADDING
- REFER TO P-0861 FOR FURTHER INFORMATION

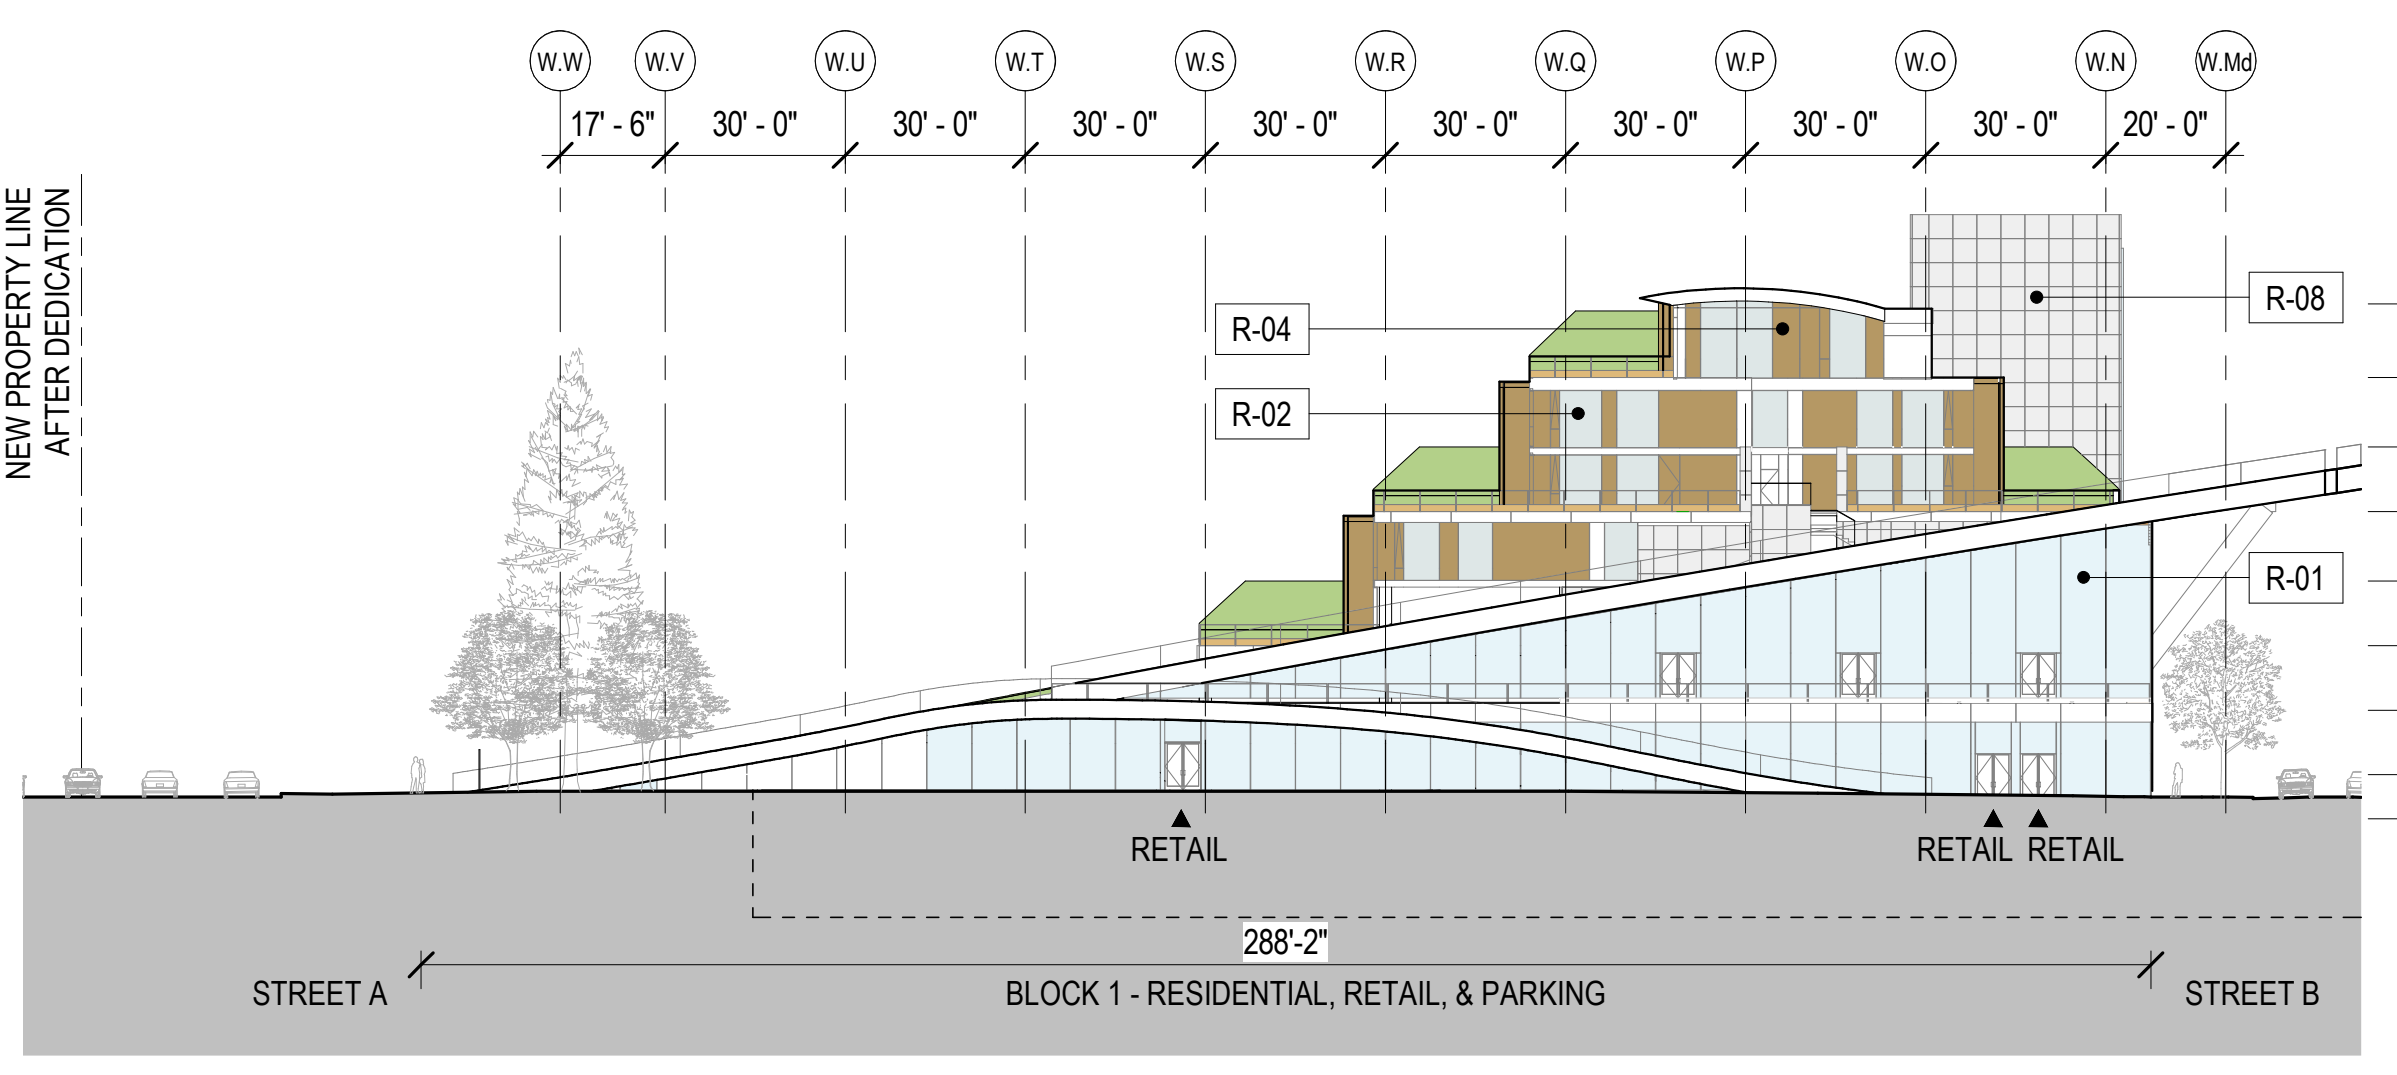


- LEVEL ROOF - BL01 279' - 2"
- LEVEL 08 - BL01 266' - 11"
- LEVEL 07 - BL01 255' - 4"
- LEVEL 06 - BL01 244' - 7"
- LEVEL 05 - BL01 233' - 0"
- LEVEL 04 - BL01 222' - 3"
- LEVEL 03 - BL01 211' - 6"
- LEVEL 02 - BL01 200' - 9"
- LEVEL 01 - BL01 193' - 5"

BLOCK 1 - BUILDING ELEVATION
1:32" = 1'-0"

SB-35 MODIFICATION APPLICATION

REV	DESCRIPTION	DATE
REV.0	SB-35 APPLICATION - REVISION	08/06/2018
REV.1	SB-35 APPLICATION - CONFORM SET	09/15/2018
REV.2	SB-35 MODIFICATION APPLICATION	02/23/2022

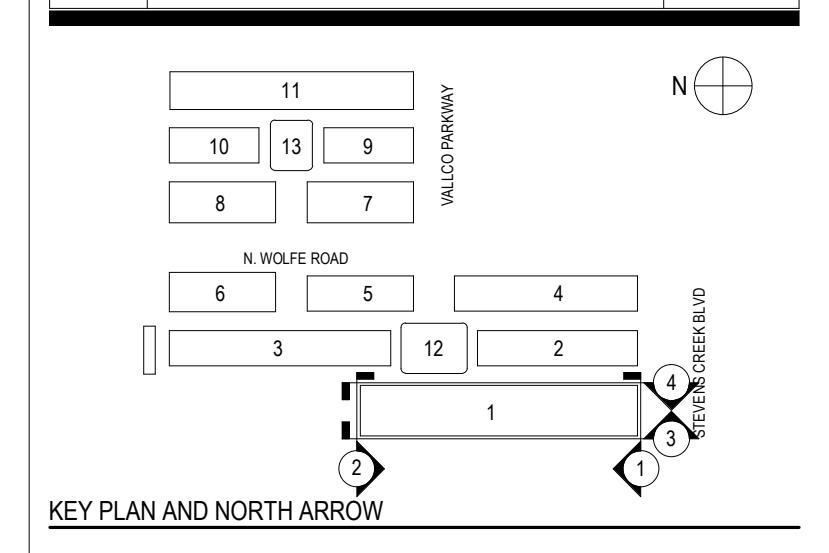

ARCHITECTS PROJECT NUMBER 708.012

IF THIS DRAWING IS NOT 36"x48" IT IS A REDUCED PRINT. REFER TO GRAPHIC SCALE.

SCALE AS NOTED

ENLARGED BUILDING ELEVATIONS - BLOCK 1

SHEET TITLE
P-0825.01

SHEET NUMBER