

LEVEL TWR ROOF - BL03 420' - 6"

LEVEL 23 - BL03 408' - 3"

LEVEL 22 - BL03 397' - 6"

LEVEL 21 - BL03 386' - 9"

LEVEL 20 - BL03 376' - 0"

LEVEL 19 - BL03 365' - 3"

LEVEL 18 - BL03 354' - 6"

LEVEL 17 - BL03 343' - 9"

LEVEL 16 - BL03 333' - 0"

LEVEL 15 - BL03 322' - 3"

LEVEL 14 - BL03 308' - 3"

LEVEL AMENITY ROOF - BL03 305' - 10"

LEVEL 12 - BL03 293' - 3"

LEVEL 11 - BL03 280' - 11"

LEVEL 10 - BL03 269' - 4"

LEVEL 09 - BL03 258' - 3"

LEVEL 08 - BL03 253' - 5"

LEVEL 07 - BL03 243' - 1"

LEVEL 06 - BL03 232' - 9"

LEVEL 05 - BL03 222' - 5"

LEVEL 04 - BL03 212' - 1"

LEVEL 03 - BL03 201' - 9"


LEVEL 02 - BL03 192' - 0"

LEVEL 01 - BL03 183' - 2"

LEVEL B1 - WEST GARAGE 163' - 0"

CENTRAL PLANT & PROPOSED FIRE STATION (4 PERSON) STREET 9 BLOCK 3 - RESIDENTIAL, RETAIL, AND PARKING STREET 4

BLOCK 3 - LONGITUDINAL SECTION 1/32" = 1'-0" 3

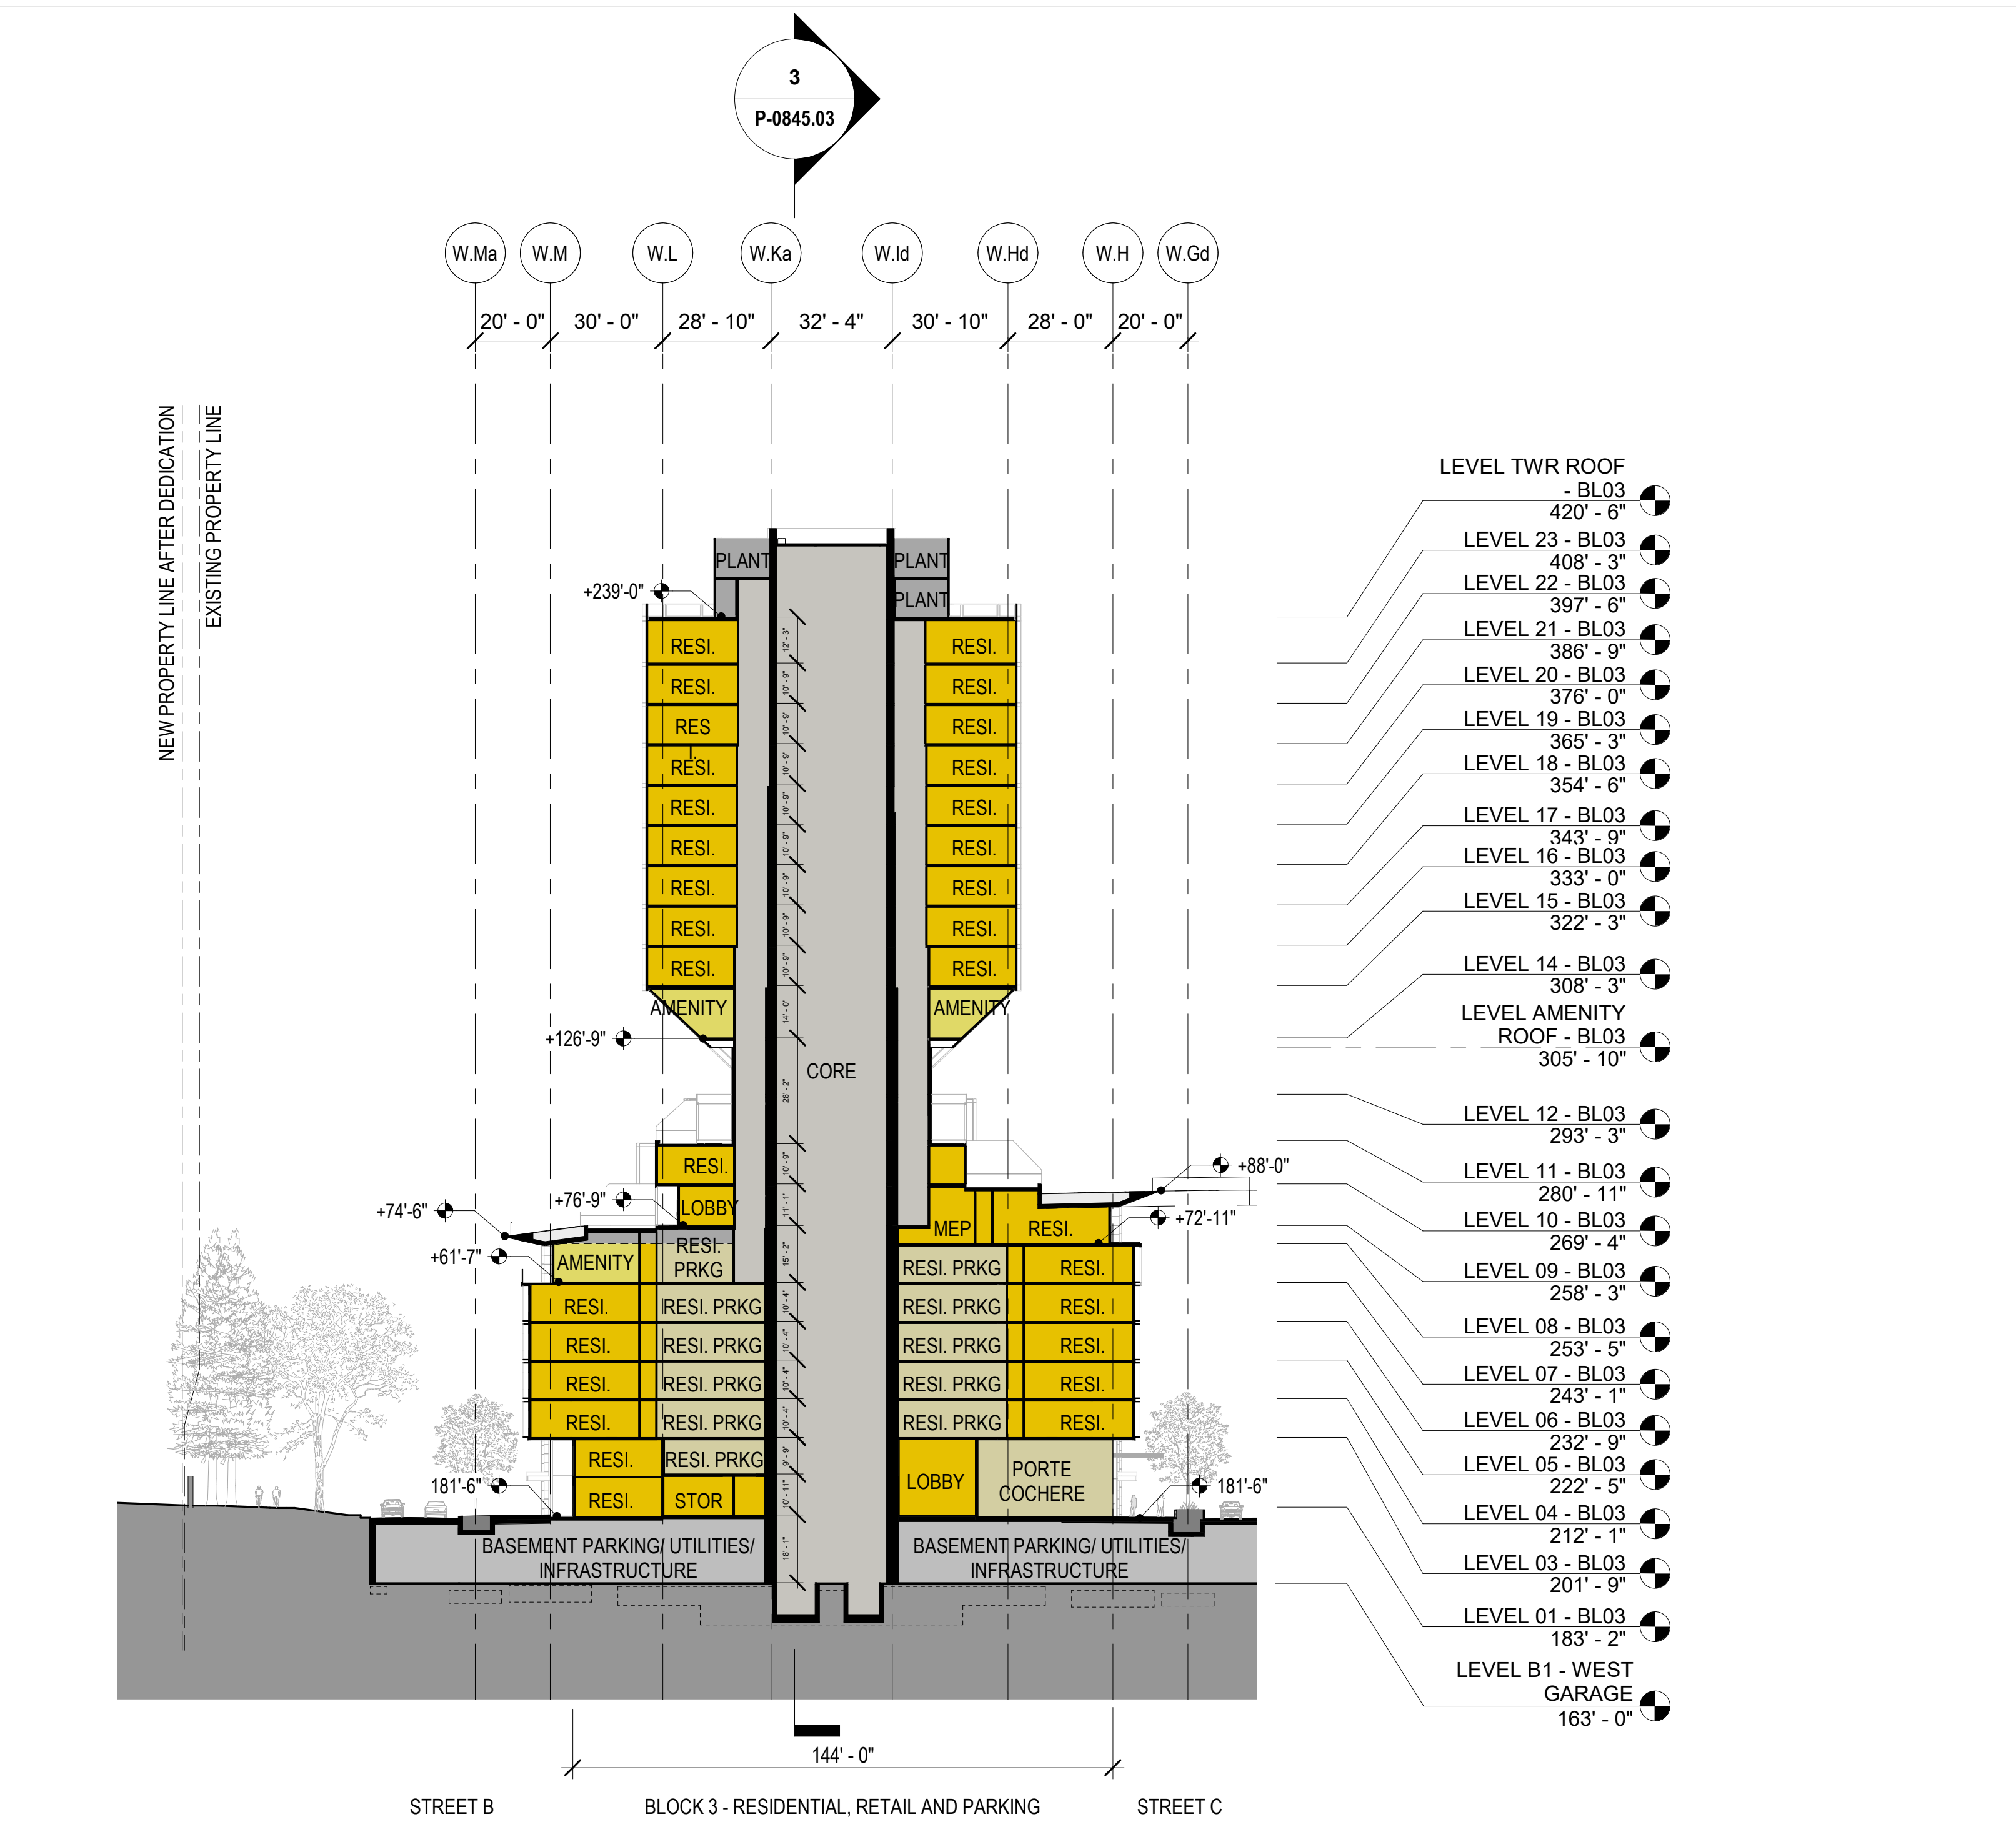

LEVEL TWR ROOF - BL03 420' - 6"

LEVEL 23 - BL03 408' - 3"

LEVEL 22 - BL03 397' - 6"

LEVEL 21 - BL03 386' - 9"

LEVEL 20 - BL03 376' - 0"

LEVEL 19 - BL03 365' - 3"

LEVEL 18 - BL03 354' - 6"

LEVEL 17 - BL03 343' - 9"

LEVEL 16 - BL03 333' - 0"

LEVEL 15 - BL03 322' - 3"

LEVEL 14 - BL03 308' - 3"

LEVEL AMENITY ROOF - BL03 305' - 10"

LEVEL 12 - BL03 293' - 3"

LEVEL 11 - BL03 280' - 11"

LEVEL 10 - BL03 269' - 4"

LEVEL 09 - BL03 258' - 3"

LEVEL 08 - BL03 253' - 5"

LEVEL 07 - BL03 243' - 1"

LEVEL 06 - BL03 232' - 9"

LEVEL 05 - BL03 222' - 5"

LEVEL 04 - BL03 212' - 1"

LEVEL 03 - BL03 201' - 9"


LEVEL 02 - BL03 192' - 0"

LEVEL 01 - BL03 183' - 2"

LEVEL B1 - WEST GARAGE 163' - 0"

STREET B BLOCK 3 - RESIDENTIAL, RETAIL AND PARKING STREET C

BLOCK 3 - CROSS SECTION 1/32" = 1'-0" 2

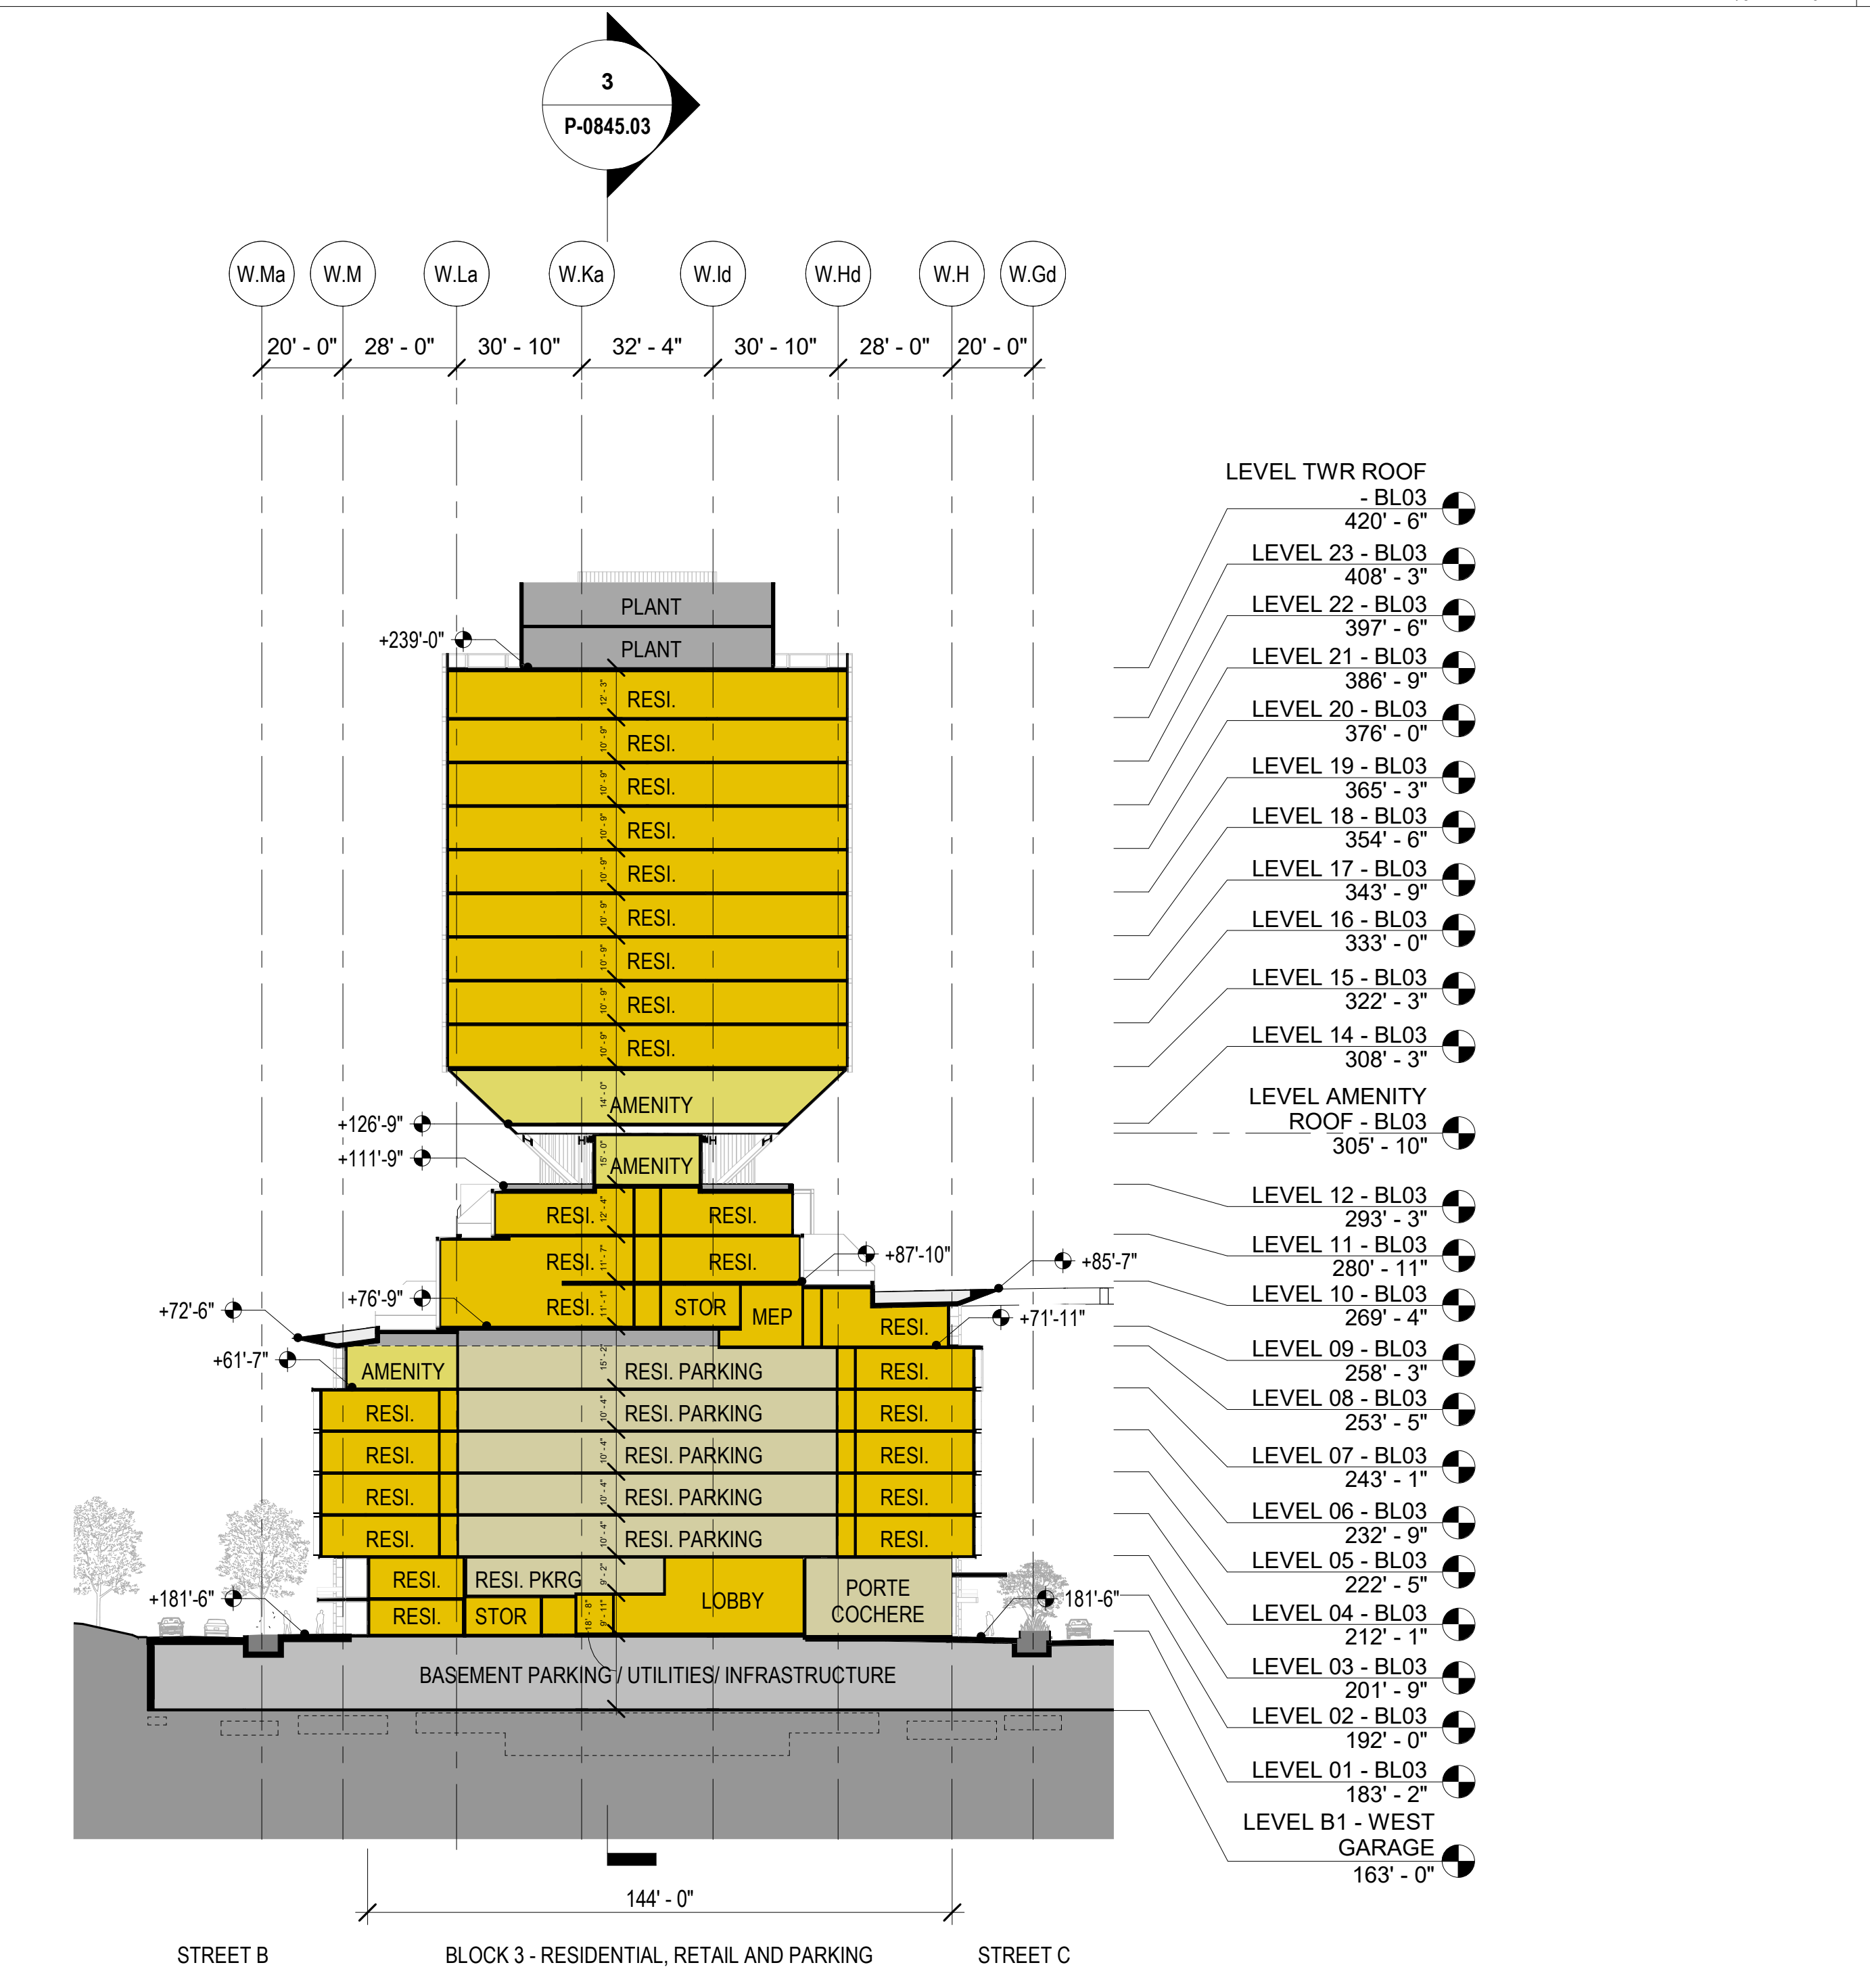

LEVEL TWR ROOF - BL03 420' - 6"

LEVEL 23 - BL03 408' - 3"

LEVEL 22 - BL03 397' - 6"

LEVEL 21 - BL03 386' - 9"

LEVEL 20 - BL03 376' - 0"

LEVEL 19 - BL03 365' - 3"

LEVEL 18 - BL03 354' - 6"

LEVEL 17 - BL03 343' - 9"

LEVEL 16 - BL03 333' - 0"

LEVEL 15 - BL03 322' - 3"

LEVEL 14 - BL03 308' - 3"

LEVEL AMENITY ROOF - BL03 305' - 10"

LEVEL 12 - BL03 293' - 3"

LEVEL 11 - BL03 280' - 11"

LEVEL 10 - BL03 269' - 4"

LEVEL 09 - BL03 258' - 3"

LEVEL 08 - BL03 253' - 5"

LEVEL 07 - BL03 243' - 1"

LEVEL 06 - BL03 232' - 9"

LEVEL 05 - BL03 222' - 5"

LEVEL 04 - BL03 212' - 1"

LEVEL 03 - BL03 201' - 9"


LEVEL 02 - BL03 192' - 0"

LEVEL 01 - BL03 183' - 2"

LEVEL B1 - WEST GARAGE 163' - 0"

STREET B BLOCK 3 - RESIDENTIAL, RETAIL AND PARKING STREET C

BLOCK 3 - CROSS SECTION 1/32" = 1'-0" 1

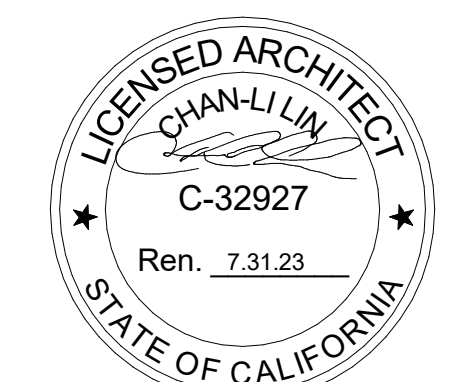


NOT FOR CONSTRUCTION

STAMP / SIGNATURE

DISCLAIMER: THE ARCHITECT / ENGINEER SHALL HAVE NO RESPONSIBILITY FOR ANY LIABILITY, LOSS, COST, DAMAGE OR EXPENSE ARISING FROM OR RELATING TO ANY USE OF THIS DOCUMENT FOR ANY PURPOSE OTHER THAN ITS INTENDED PURPOSE ON THIS PROJECT. THIS DOCUMENT IS TO BE CONSIDERED IN CONJUNCTION WITH ALL RELATED DOCUMENTATION. ANY DISCREPANCIES IDENTIFIED IN THIS DOCUMENT MUST BE REPORTED IMMEDIATELY TO THE ARCHITECT BEFORE PROCEEDING. CONTRACTORS MUST VERIFY ALL DIMENSIONS PRIOR TO PROCEEDING WITH ANY WORK. ONLY FIGURED DIMENSIONS ARE TO BE USED FOR VERIFICATION.

SB-35 MODIFICATION APPLICATION

REV	DESCRIPTION	DATE
REV 0	SB-35 APPLICATION - REVISION	08/06/2018
REV 1	SB-35 APPLICATION - CONFORM SET	09/15/2018
REV 2	SB-35 MODIFICATION APPLICATION	02/23/2022

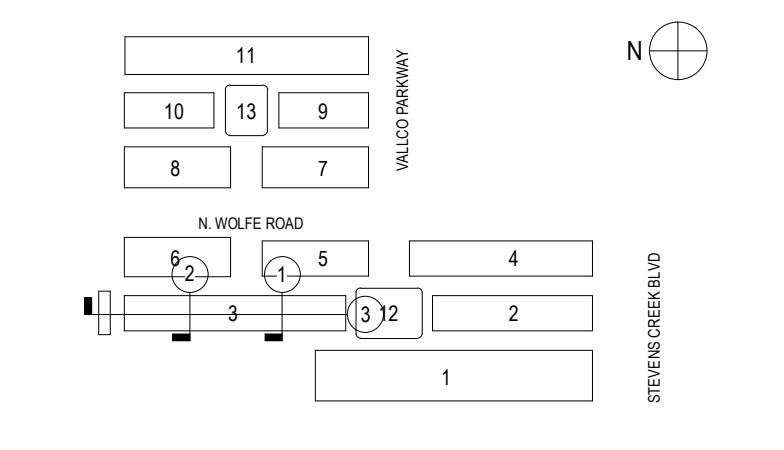

ARCHITECTS PROJECT NUMBER 708.012

IF THIS DRAWING IS NOT 36"x48" IT IS A REDUCED PRINT. REFER TO GRAPHIC SCALE.

ENLARGED SECTION - BLOCK 3