


NOTE


--- FINISHED CEILING ABOVE THE FLOOR

■ "ATTIC SPACE" NOT CONDITIONED OR HABITABLE ABOVE AS PER CMC 19.08.030

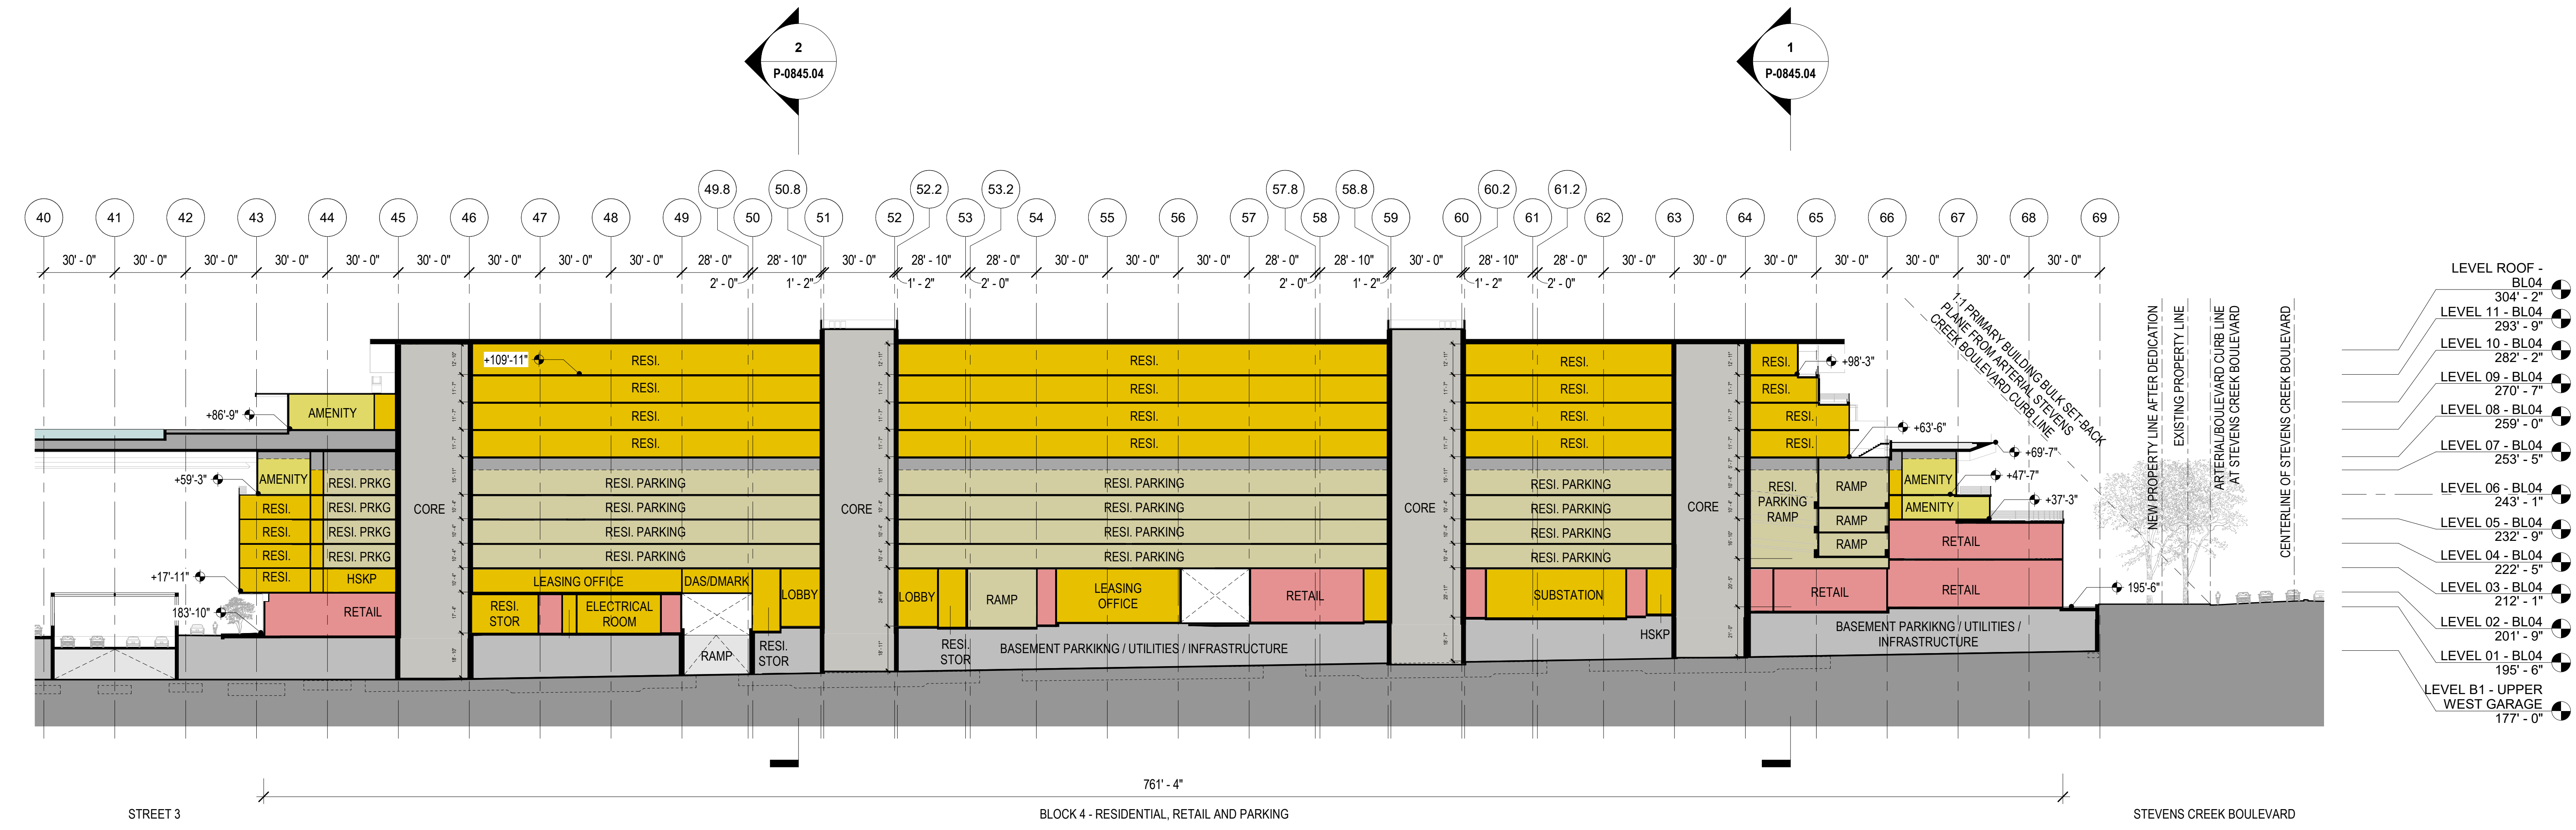


BLOCK 4 - CROSS SECTION
 1/32" = 1'-0"


BLOCK 4 - LONGITUDINAL SECTION
 1/32" = 1'-0"

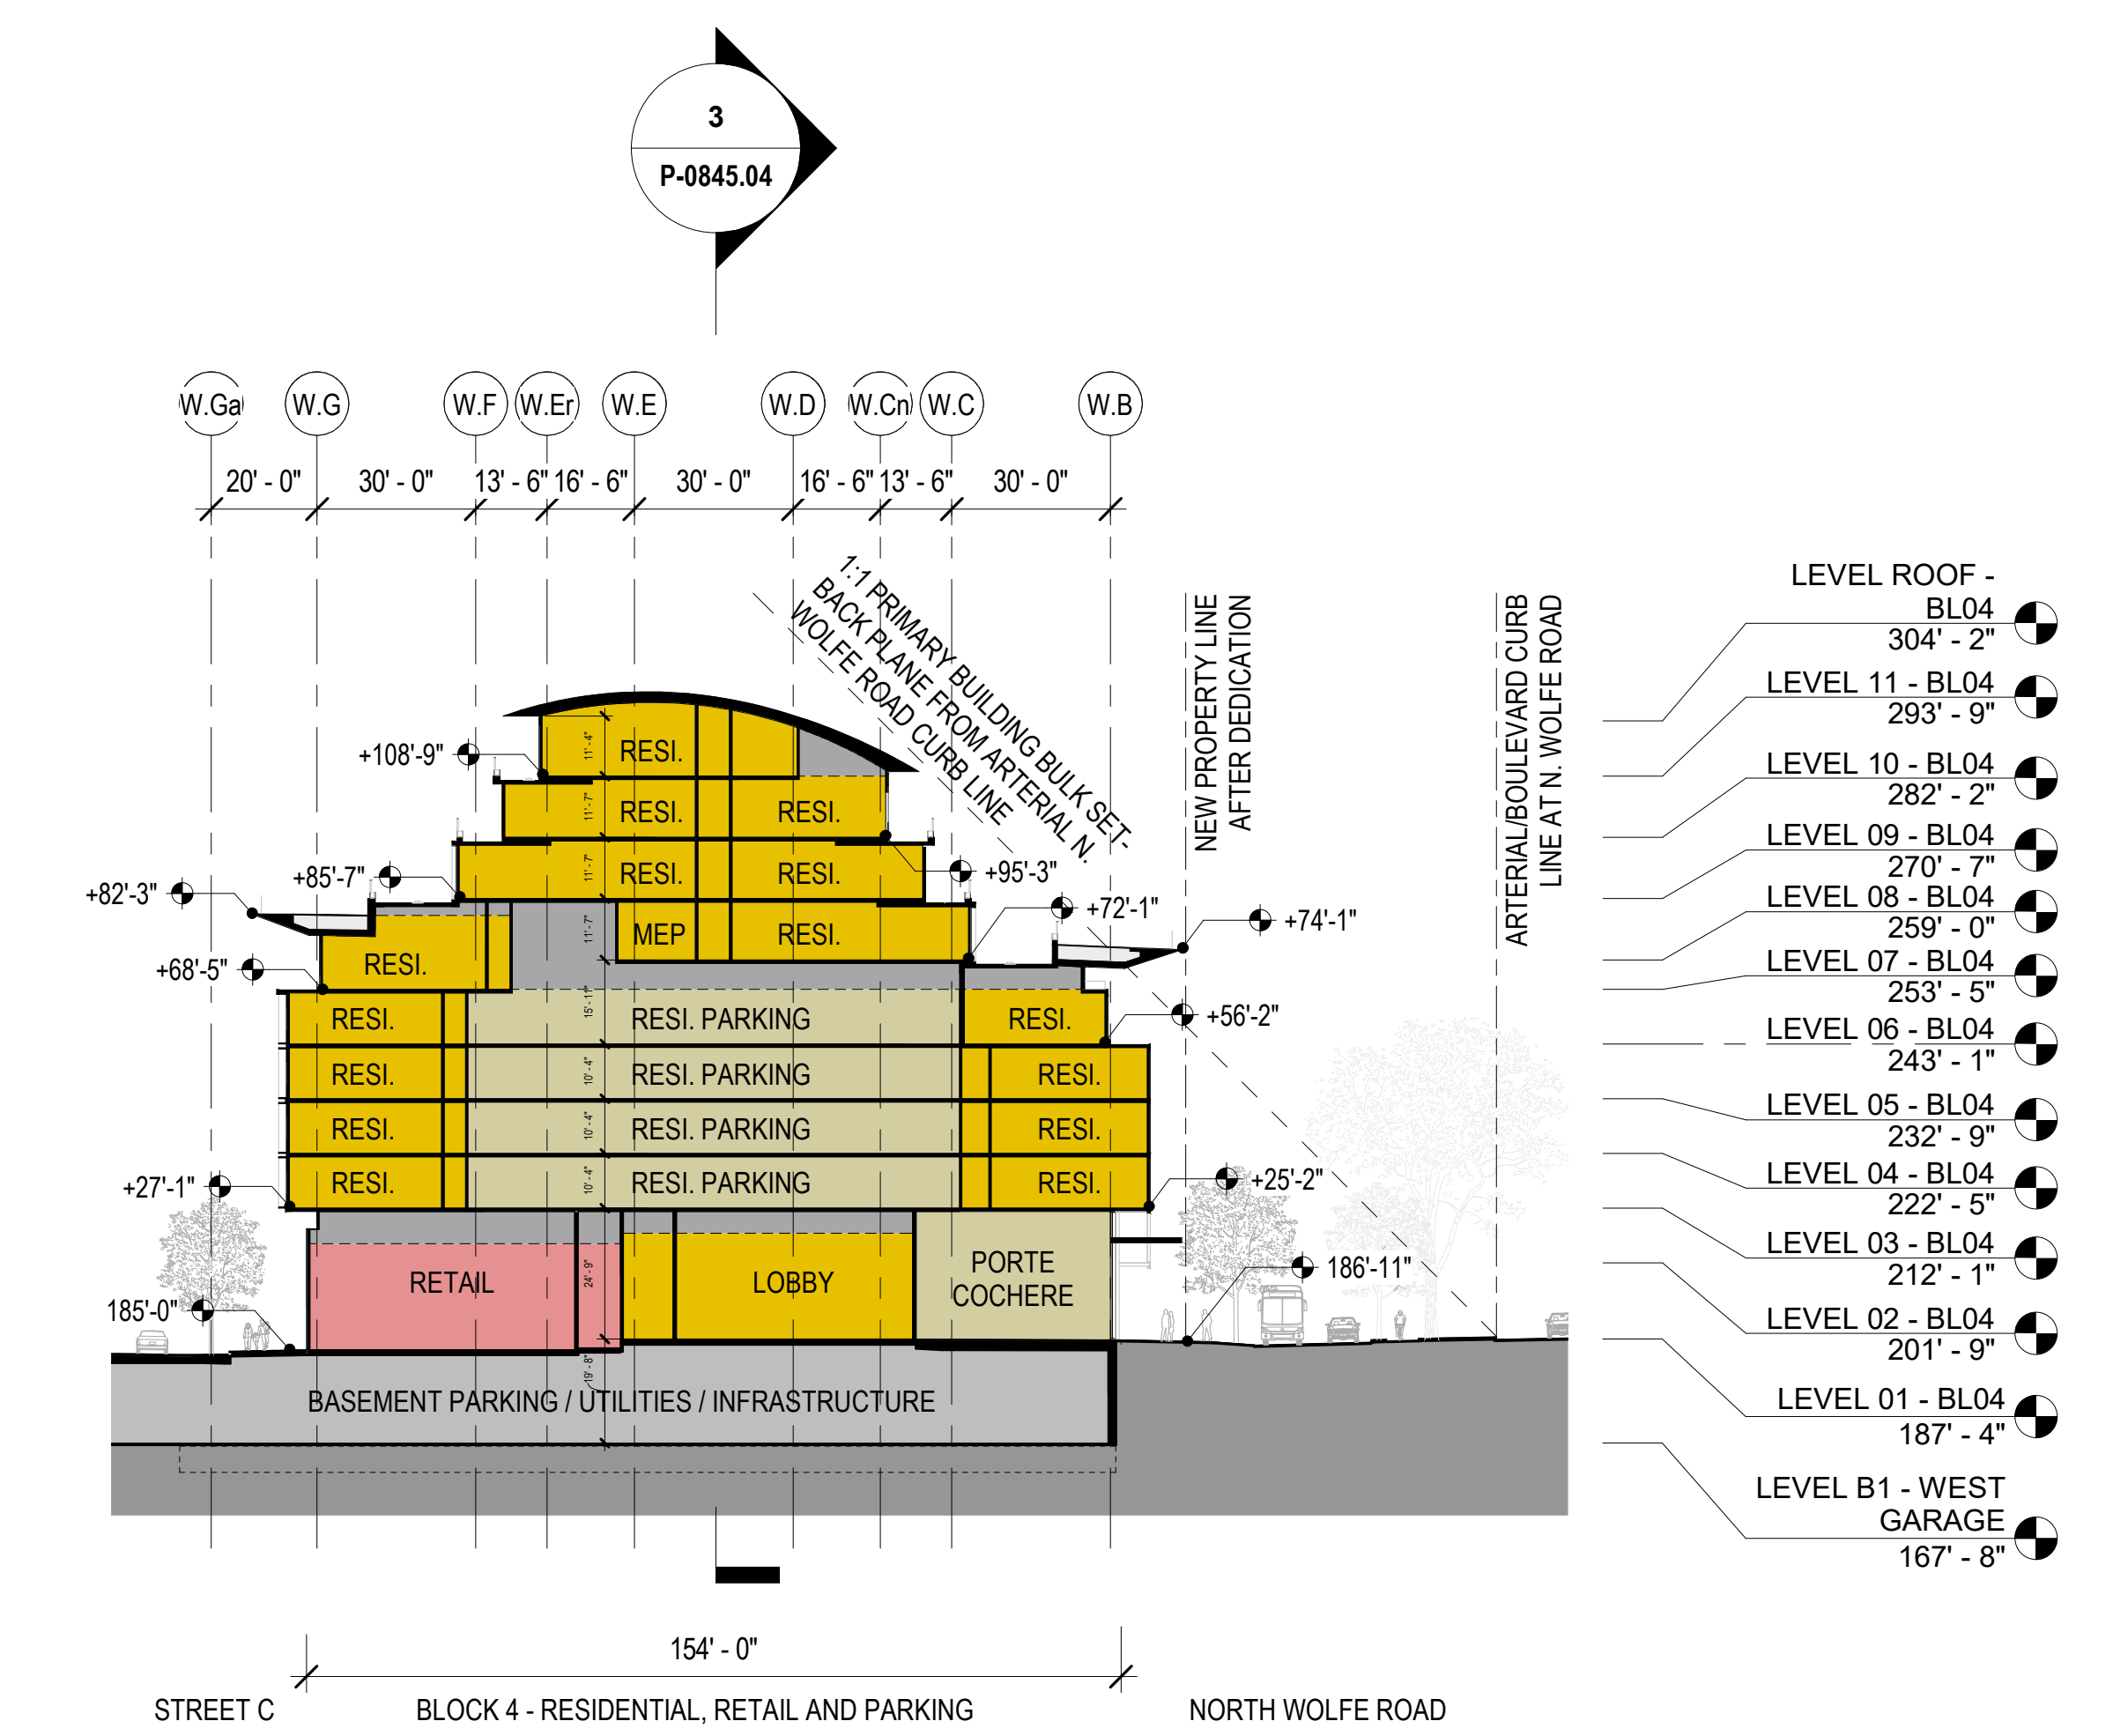

BLOCK 4 - CROSS SECTION
 1/32" = 1'-0"

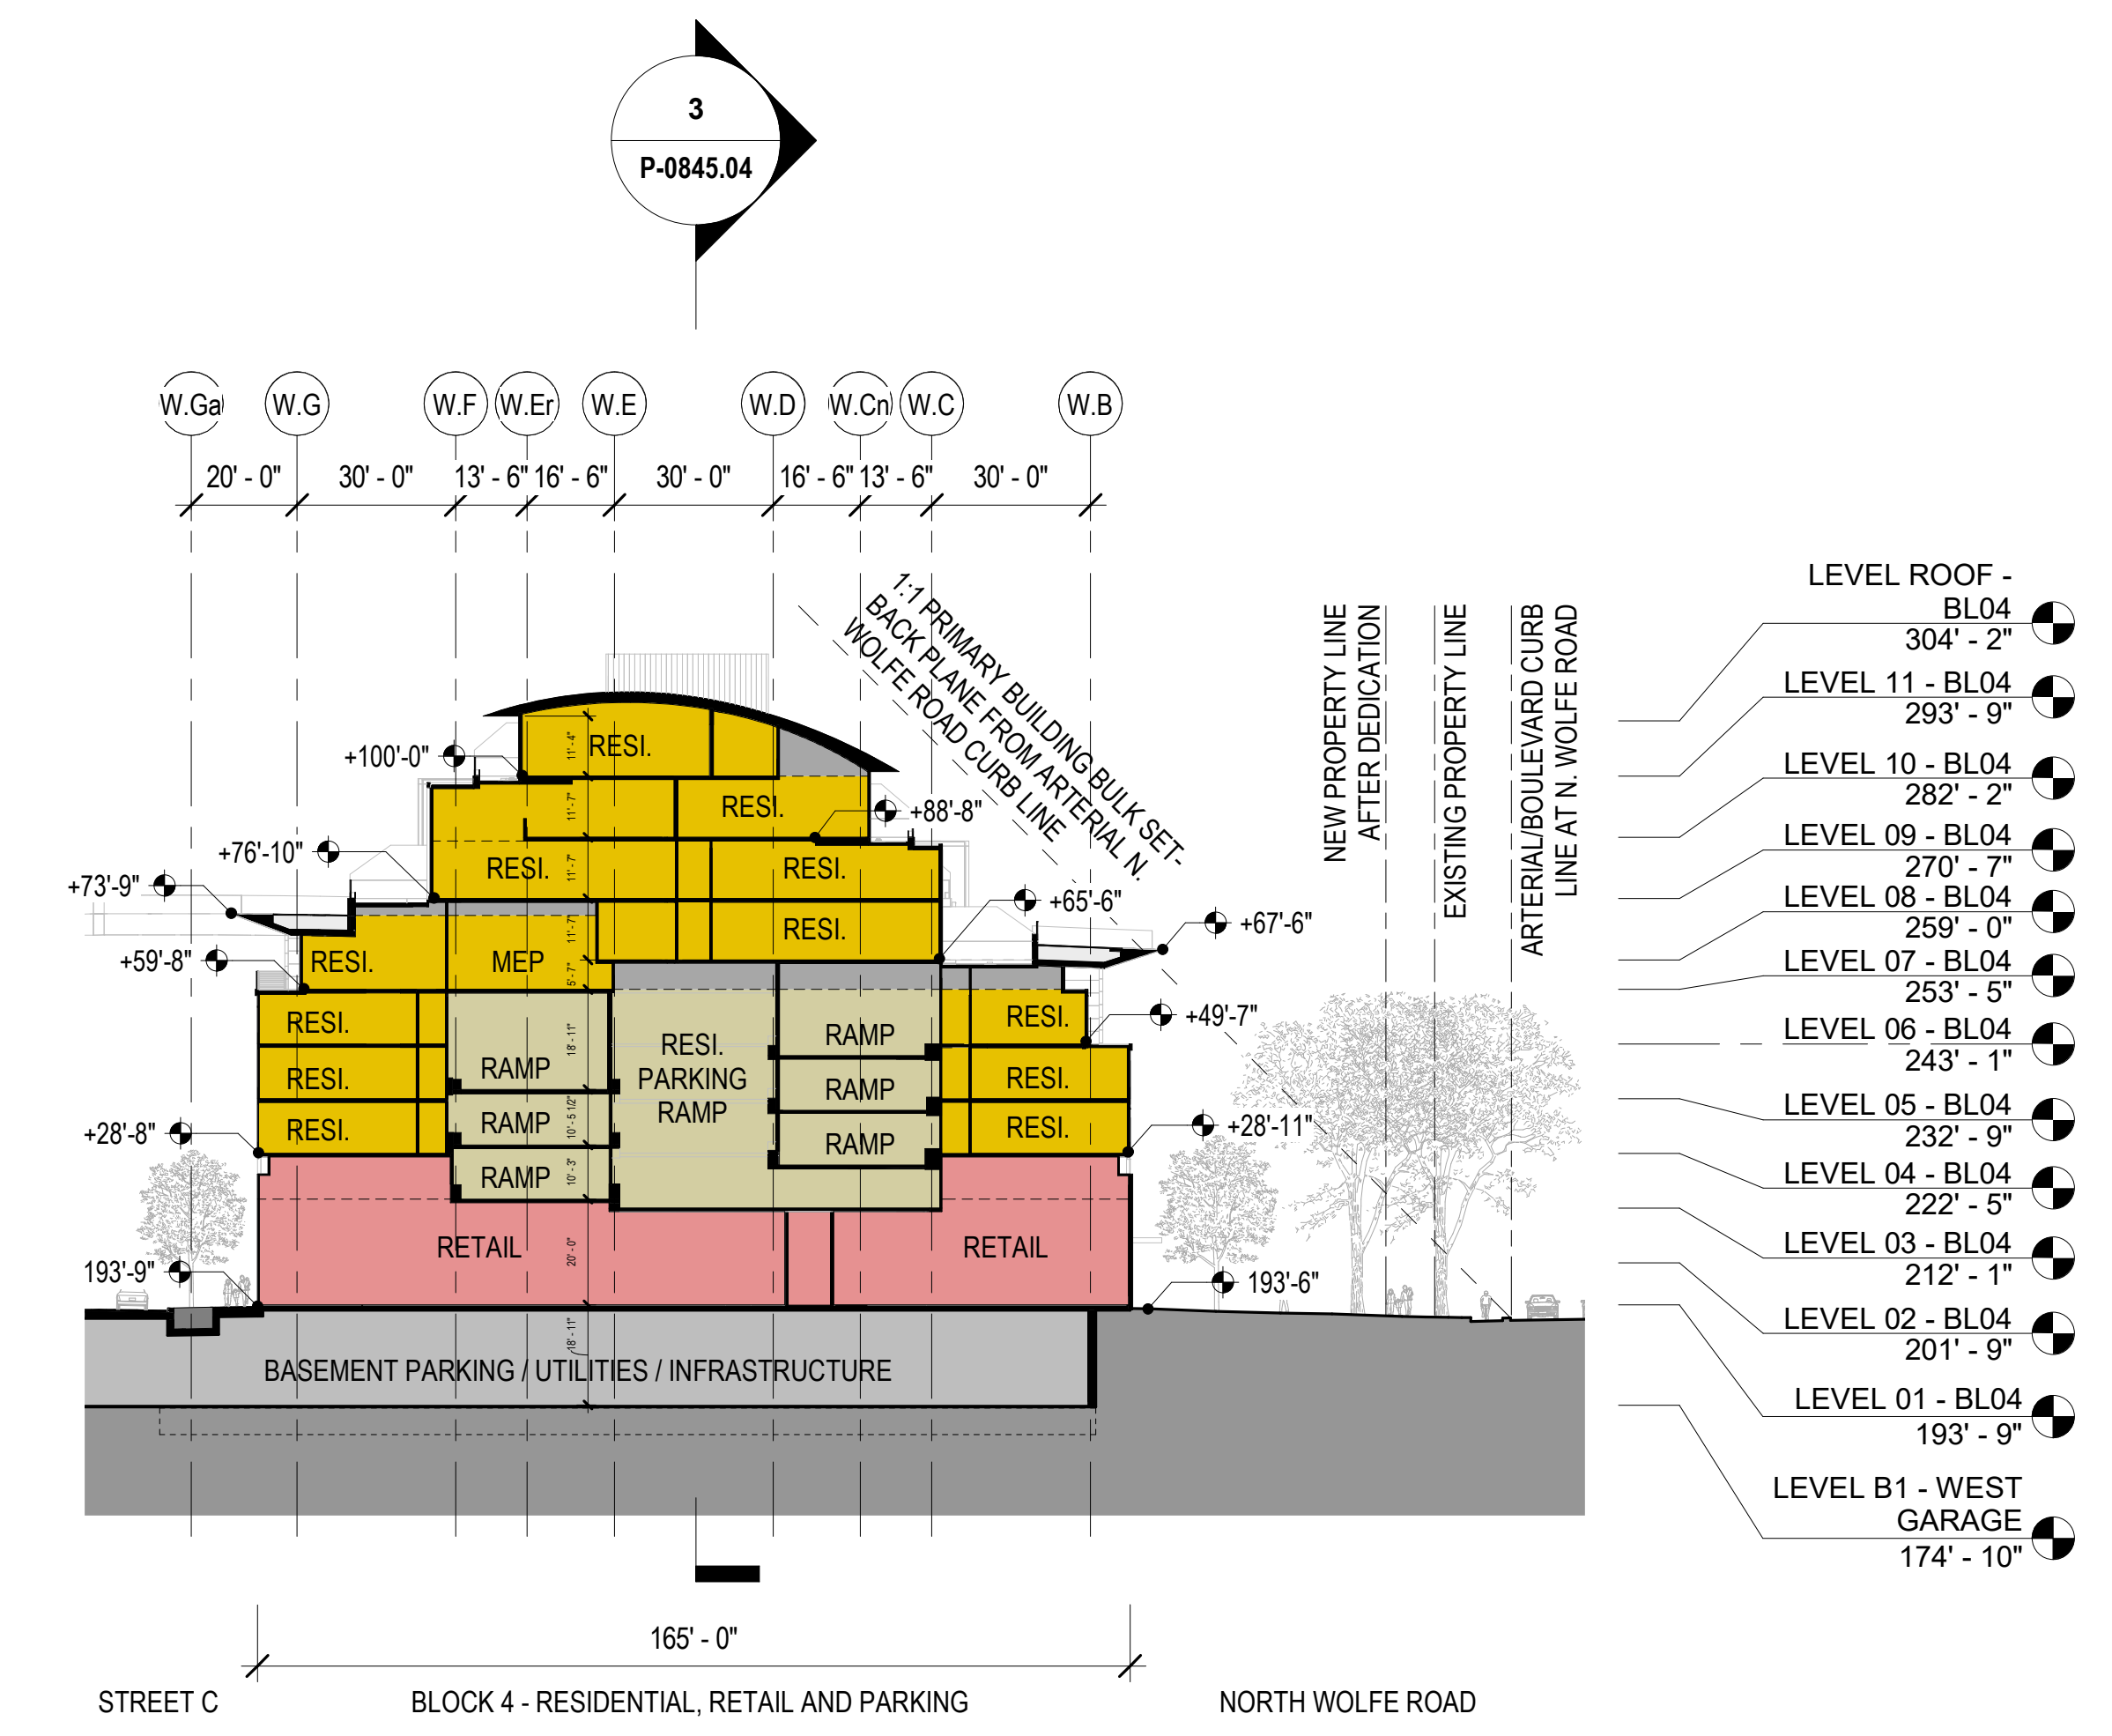

BLOCK 4 - CROSS SECTION
 1/32" = 1'-0"

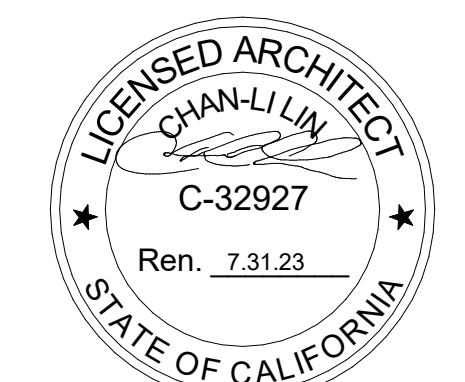


NOT FOR CONSTRUCTION

STAMP / SIGNATURE

DISCLAIMER
 THE ARCHITECT / ENGINEER SHALL HAVE NO RESPONSIBILITY FOR ANY LIABILITY, LOSS, COST, DAMAGE OR EXPENSE ARISING FROM OR RELATING TO ANY USE OF THIS DOCUMENT FOR ANY PURPOSE OTHER THAN ITS INTENDED PURPOSE ON THIS PROJECT. THIS DOCUMENT IS TO BE CONSIDERED IN CONJUNCTION WITH ALL RELATED DOCUMENTATION. ANY DISCREPANCIES IDENTIFIED IN THIS DOCUMENT MUST BE REPORTED IMMEDIATELY TO THE ARCHITECT BEFORE PROCEEDING. CONTRACTORS MUST VERIFY ALL DIMENSIONS PRIOR TO PROCEEDING WITH ANY WORK. ONLY FIGURED DIMENSIONS ARE TO BE USED FOR VERIFICATION.

SB-35 MODIFICATION APPLICATION

REV	DESCRIPTION	DATE
REV 0	SB-35 APPLICATION - REVISION	08/06/2018
REV 1	SB-35 APPLICATION - CONFORM SET	09/15/2018
REV 2	SB-35 MODIFICATION APPLICATION	09/23/2022

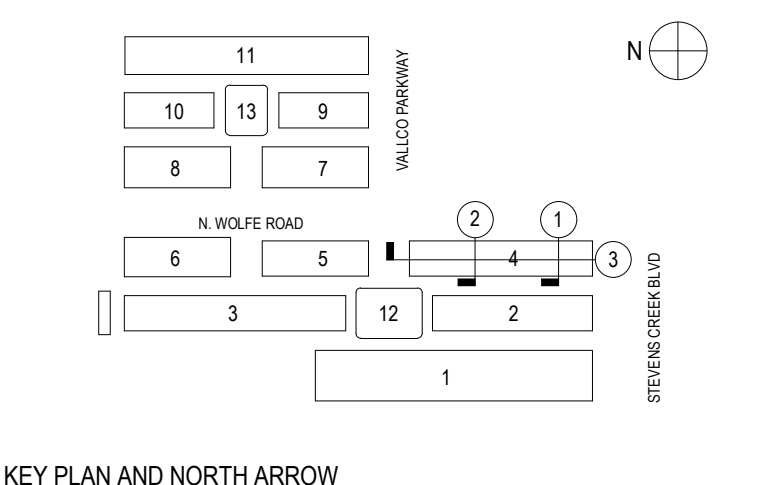

ARCHITECTS PROJECT NUMBER 708.012

IF THIS DRAWING IS NOT 36"x48" IT IS A REDUCED PRINT. REFER TO GRAPHIC SCALE.

SCALE AS NOTED
ENLARGED SECTION - BLOCK 4

SHEET TITLE
P-0845.04