



NOTE

--- FINISHED CEILING ABOVE THE FLOOR


■ "ATTIC SPACE" NOT CONDITIONED OR HABITABLE BETWEEN THE FINISHED CEILING AND FLOOR SLAB ABOVE AS PER CMC 19.08.030

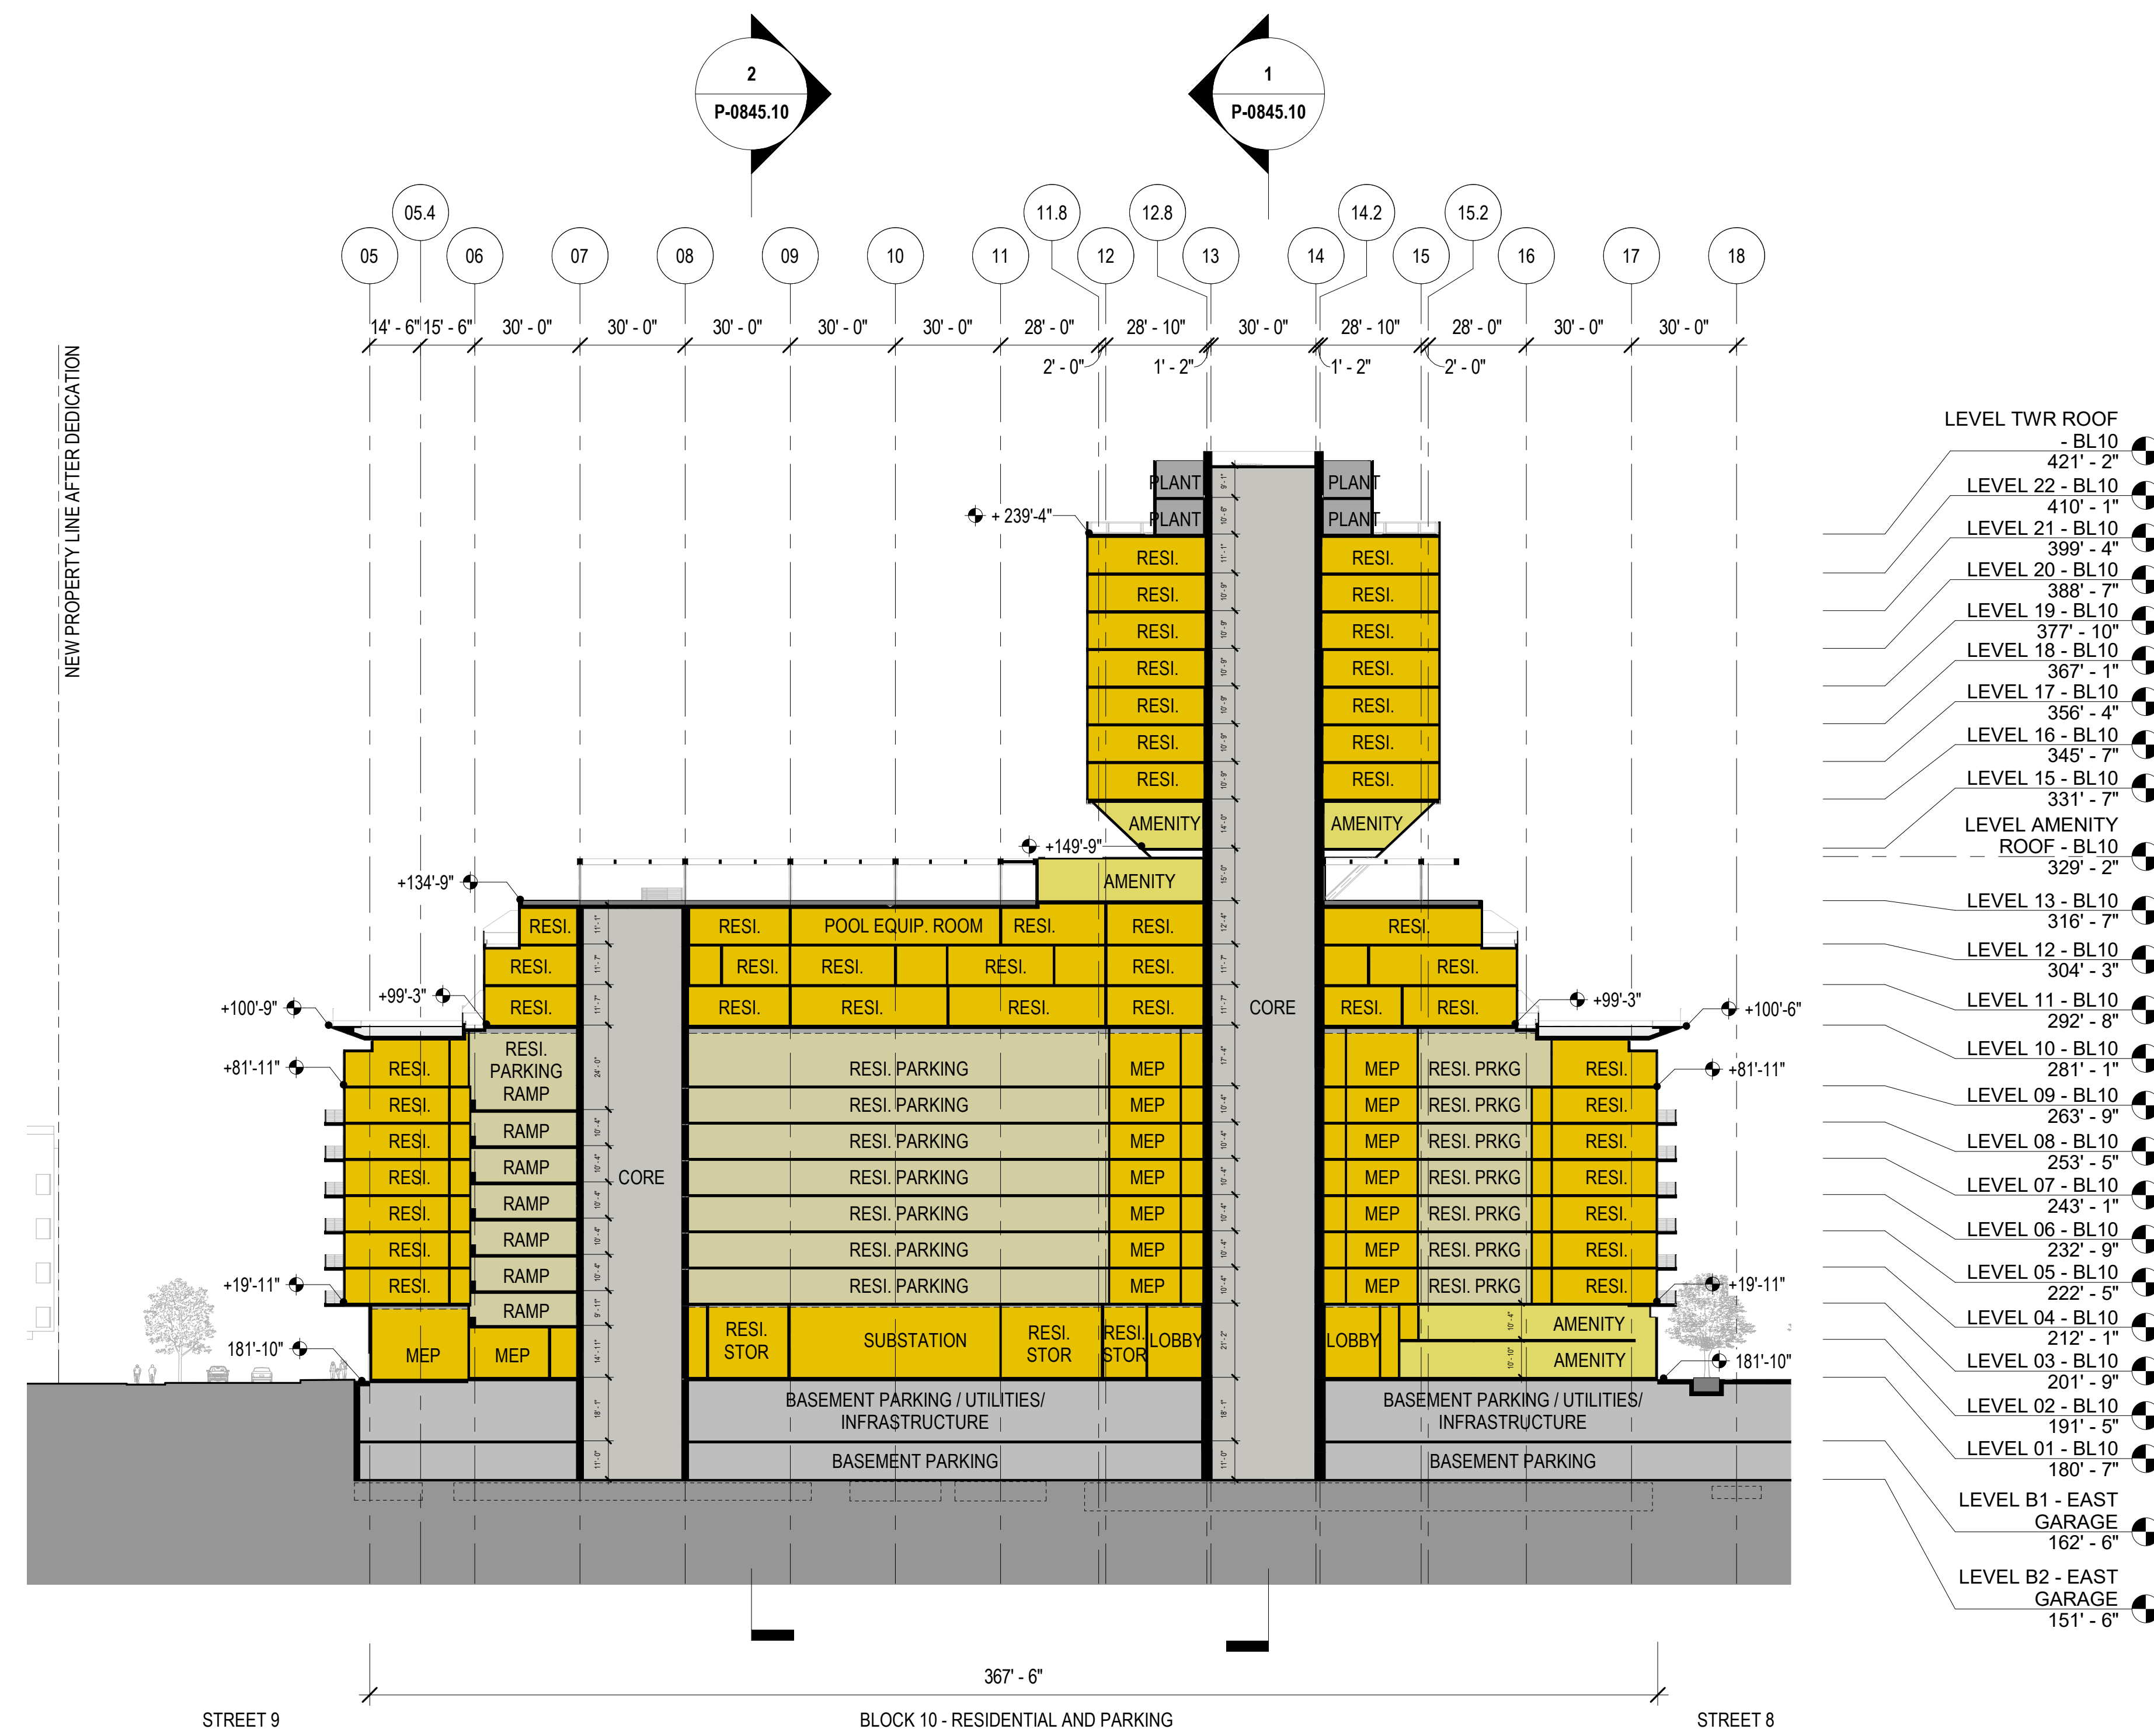


BLOCK 10 - LONGITUDINAL SECTION
1/32" = 1'-0"

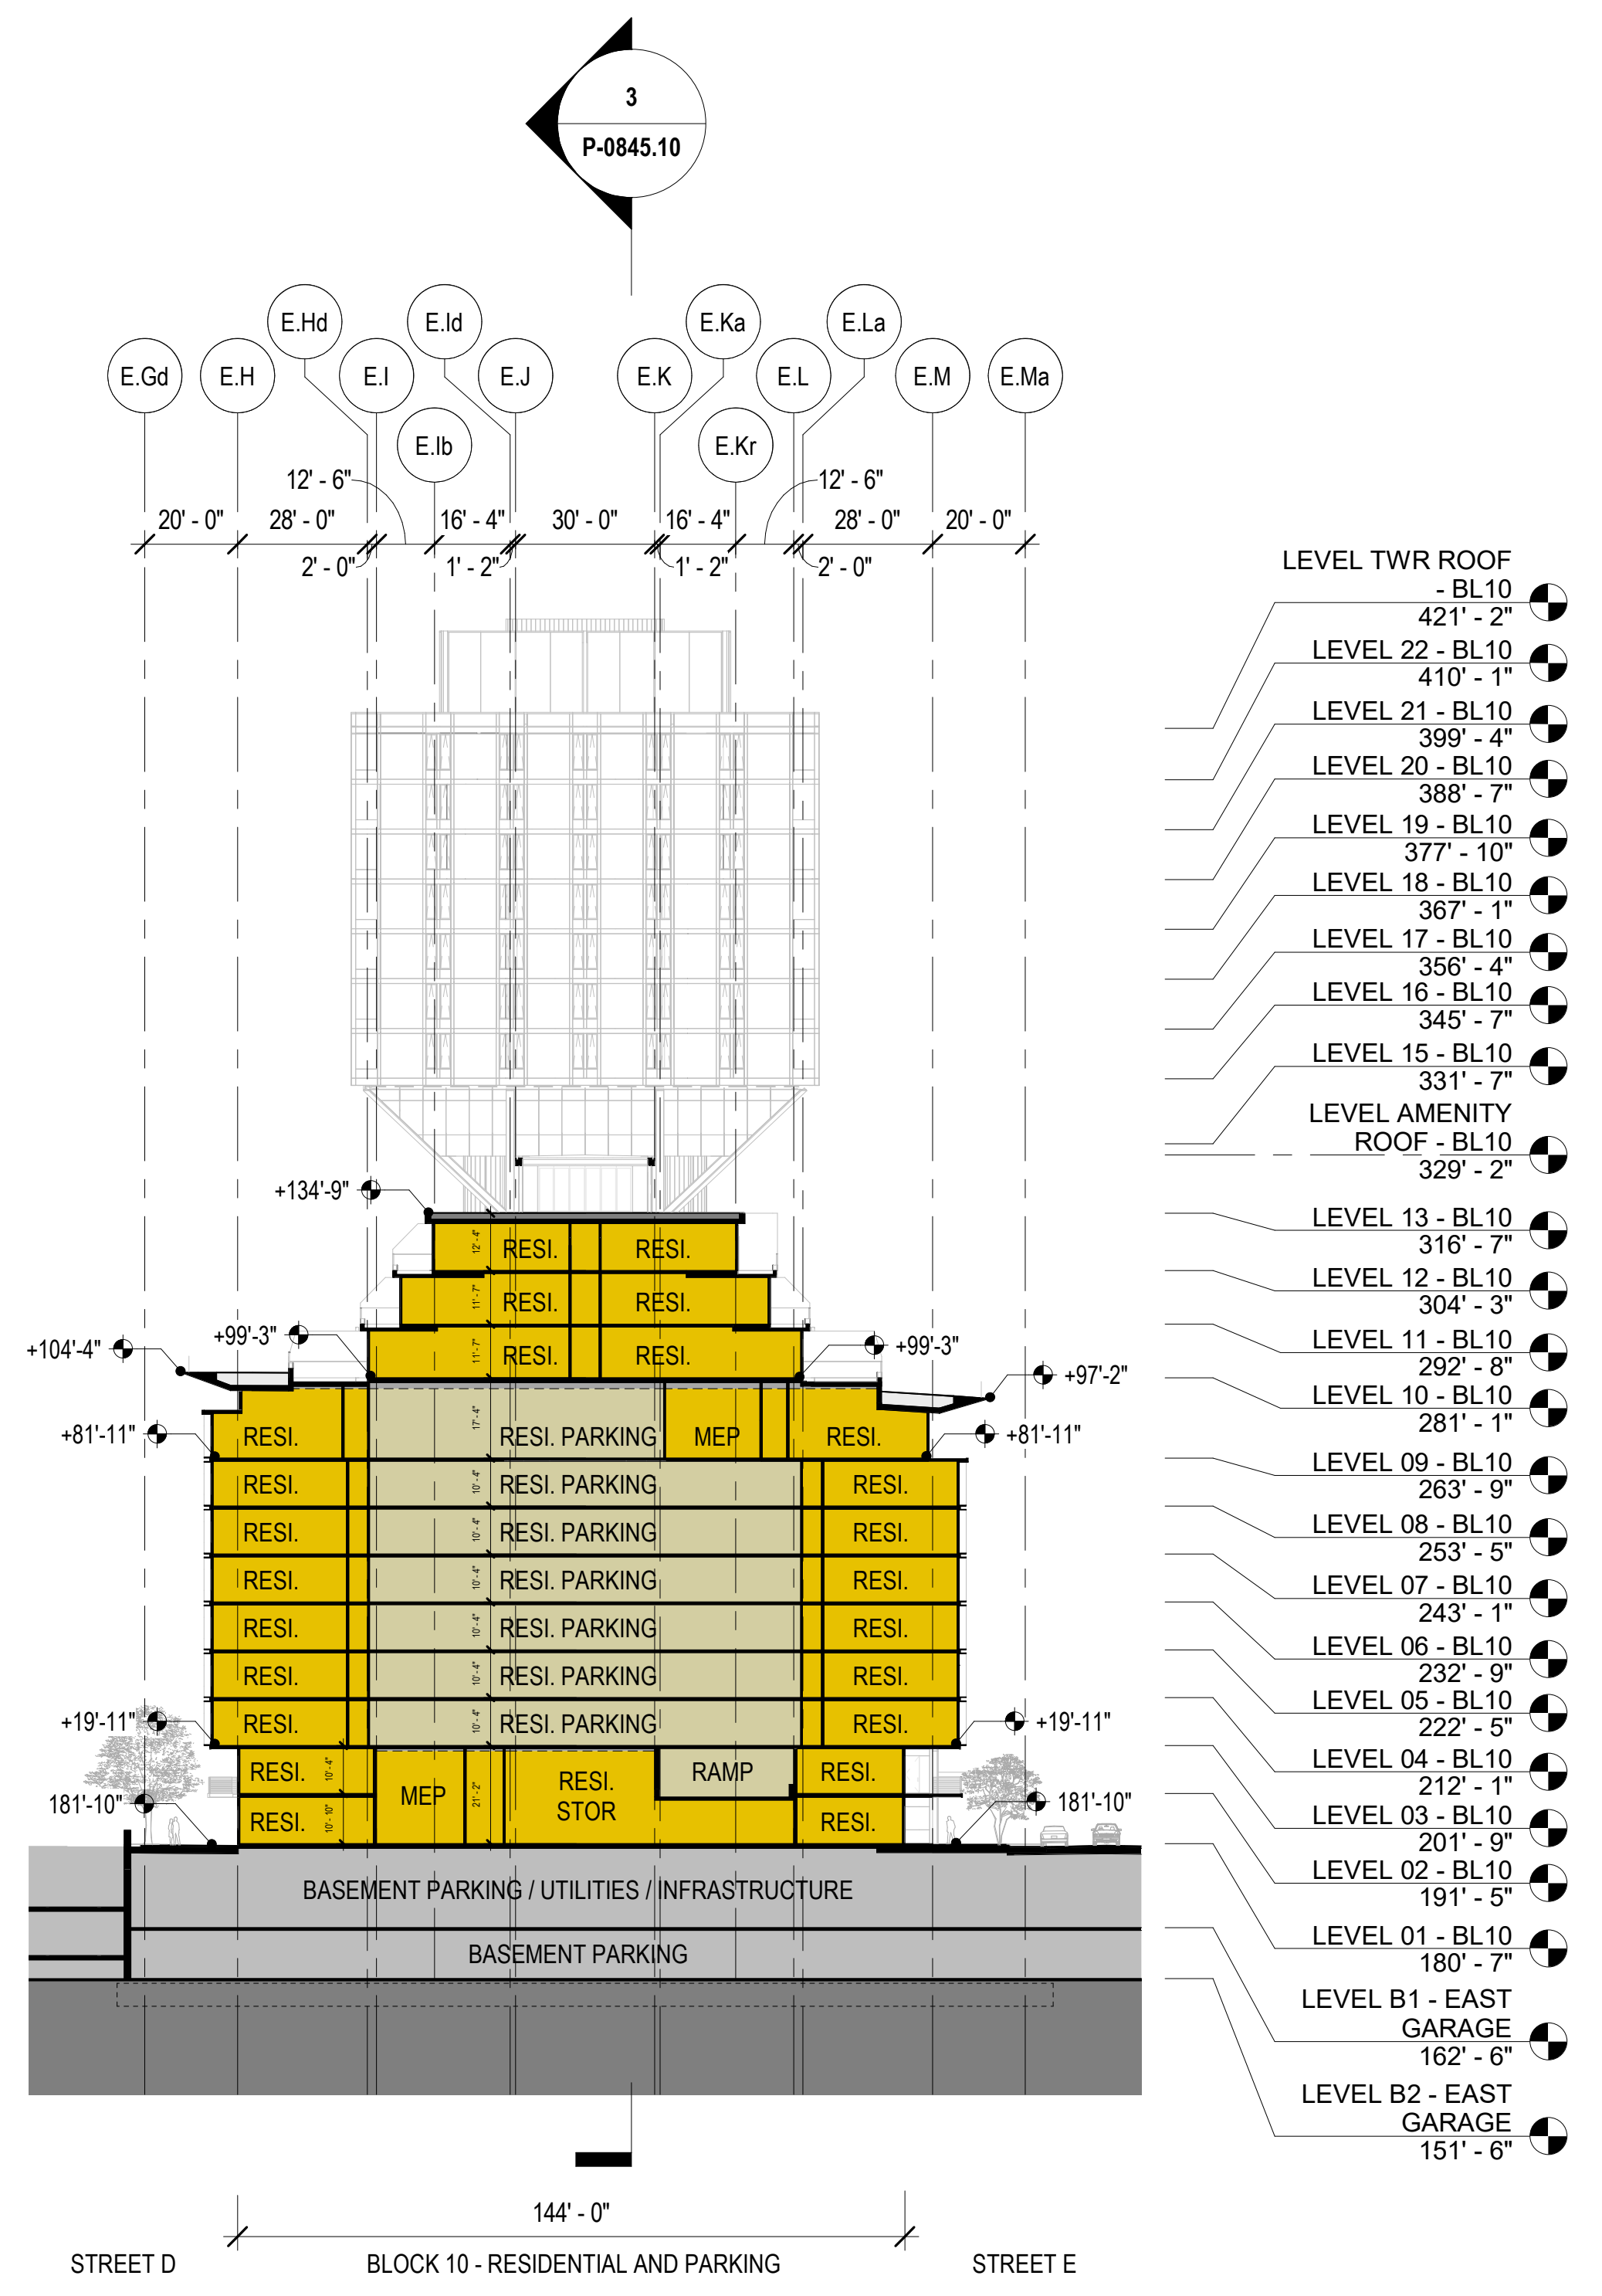

BLOCK 10 - CROSS SECTION
1/32" = 1'-0"

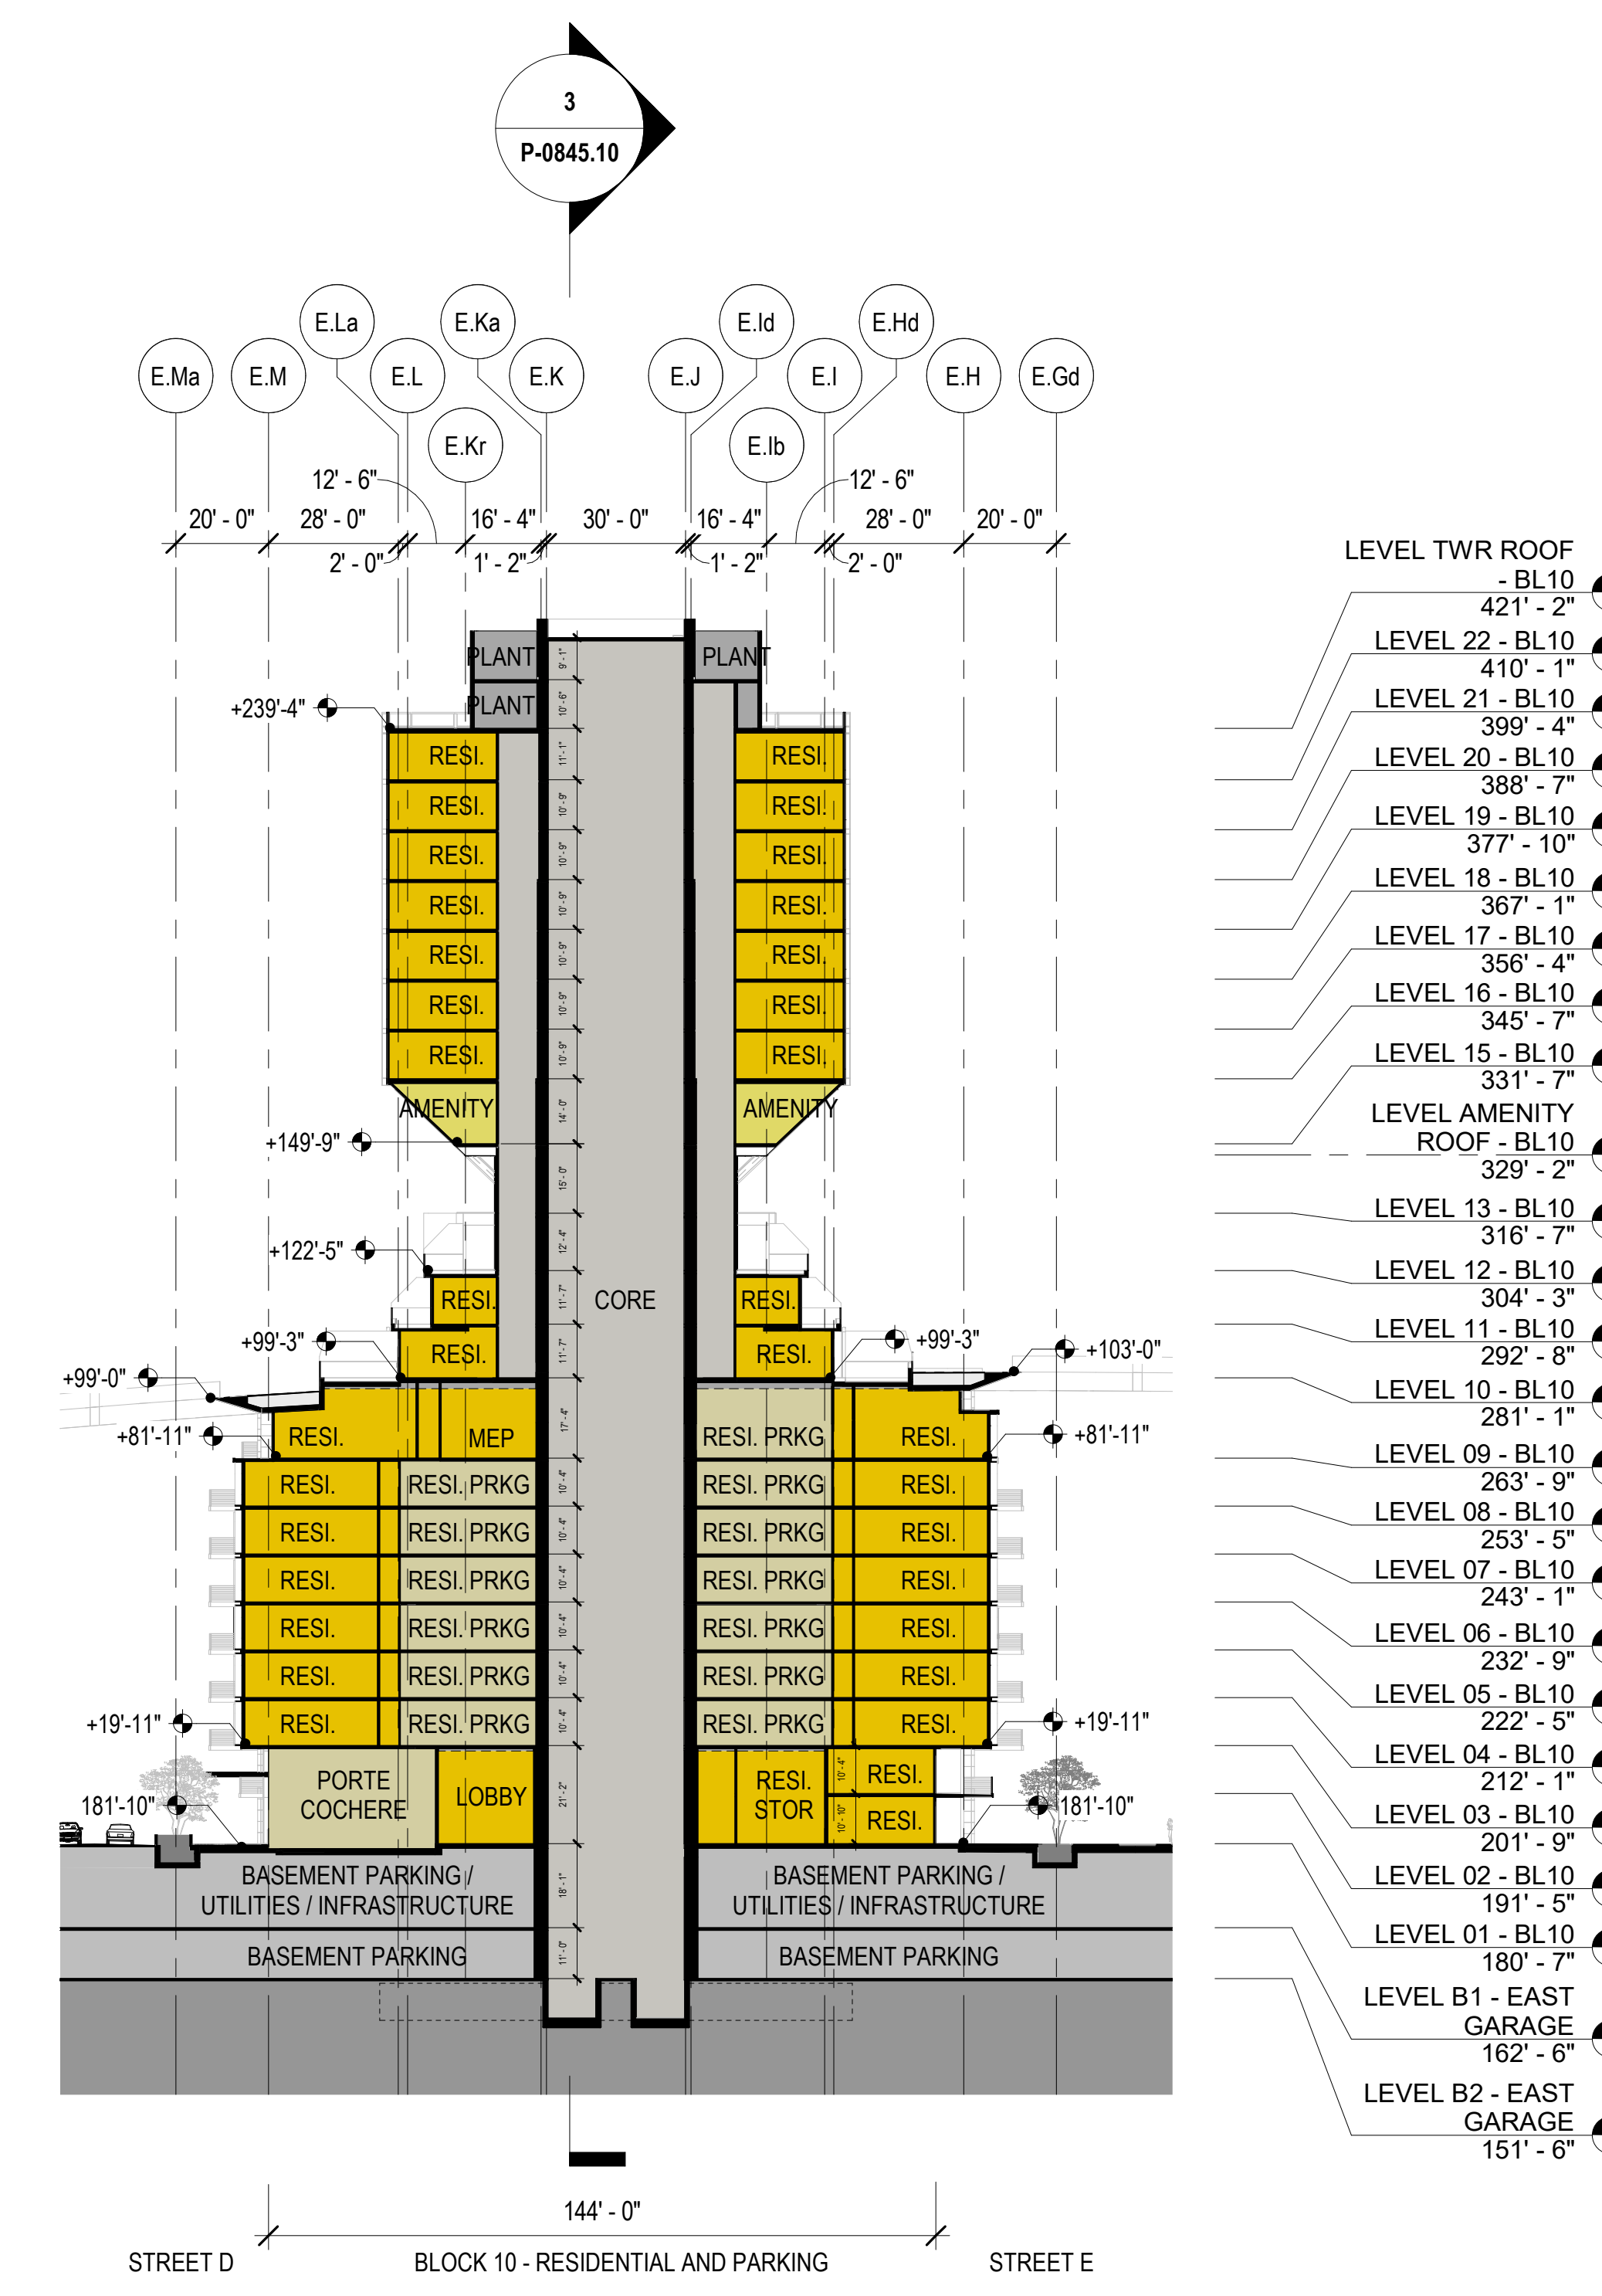

BLOCK 10 - CROSS SECTION
1/32" = 1'-0"

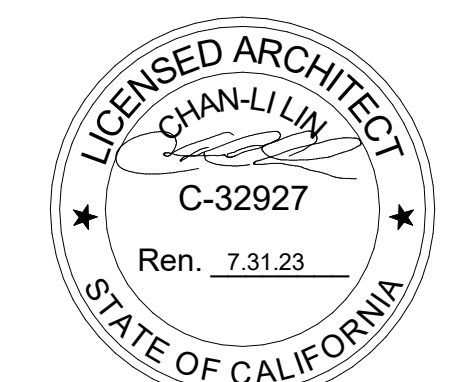


NOT FOR CONSTRUCTION

STAMP / SIGNATURE

DISCLAIMER
THE ARCHITECT / ENGINEER SHALL HAVE NO RESPONSIBILITY FOR ANY LIABILITY, LOSS, COST, DAMAGE OR EXPENSE ARISING FROM OR RELATING TO ANY USE OF THIS DOCUMENT FOR ANY PURPOSE OTHER THAN ITS INTENDED PURPOSE ON THIS PROJECT. THIS DOCUMENT IS TO BE CONSIDERED IN CONJUNCTION WITH ALL RELATED DOCUMENTATION. ANY DISCREPANCIES IDENTIFIED IN THIS DOCUMENT MUST BE REPORTED IMMEDIATELY TO THE ARCHITECT BEFORE PROCEEDING. CONTRACTORS MUST VERIFY ALL DIMENSIONS PRIOR TO PROCEEDING WITH ANY WORK. ONLY FIGURED DIMENSIONS ARE TO BE USED FOR VERIFICATION.

SB-35 MODIFICATION APPLICATION

| REV | DESCRIPTION | DATE |
|-------|---------------------------------|------------|
| REV-0 | SB-35 APPLICATION - REVISION | 08/06/2018 |
| REV-1 | SB-35 APPLICATION - CONFORM SET | 09/15/2018 |
| REV-2 | SB-35 MODIFICATION APPLICATION | 02/23/2022 |

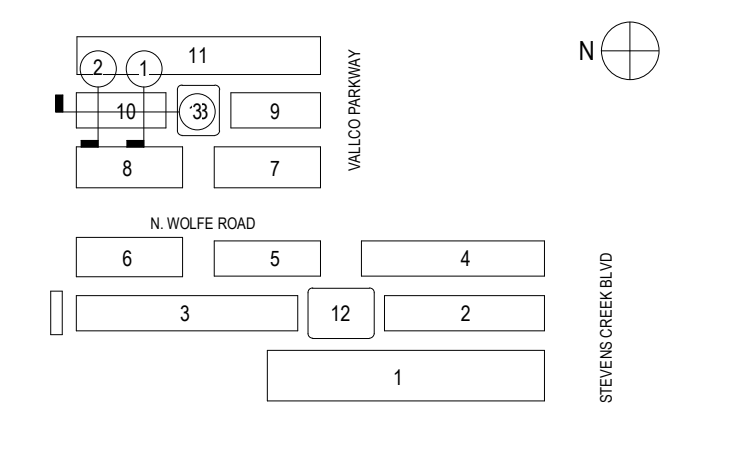

ARCHITECTS PROJECT NUMBER: 708.012

IF THIS DRAWING IS NOT 36"x48" IT IS A REDUCED PRINT. REFER TO GRAPHIC SCALE.

SCALE: AS NOTED

ENLARGED SECTION - BLOCK 10

SHEET TITLE:
P-0845.10