


KEY SECTION

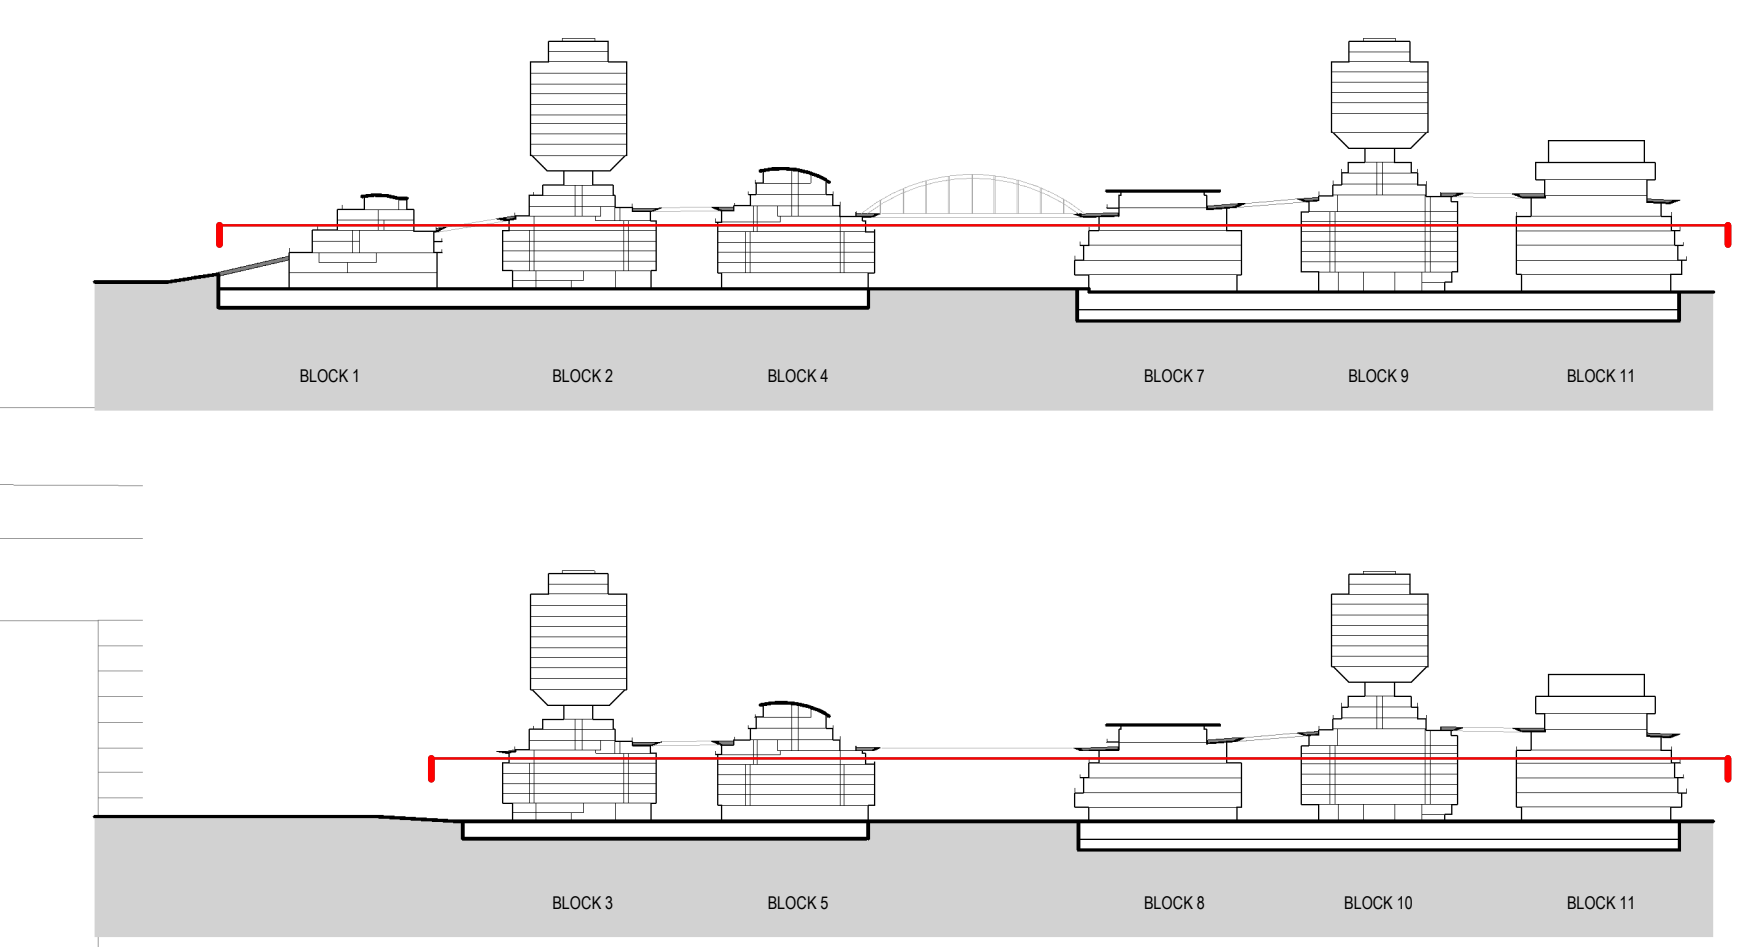

- LEGEND**
- RESIDENTIAL PARKING STALL
 - SHARED COMMERCIAL PARKING STALL
 - ADA PARKING STALL
 - ADA VAN PARKING STALL
 - EV PARKING STALL

THE RISE

OWNER - VALCO PROPERTY OWNER LLC
 2600 EL CAMINO REAL, SUITE 410, PALO ALTO, CA 94306
 T. 650-344-1531

ARCHITECTURE - RAFAEL VINOLY ARCHITECTS
 315 PEARL STREET, 31ST FLOOR, NEW YORK, NY 10038
 T. 212-924-0500

ARCHITECTURE - RAFAEL VINOLY ARCHITECTS
 10123 N. WOLFE ROAD, CUPERTINO, CA 95014
 T. 408-627-7090

LANDSCAPE ARCHITECTURE - OLIN PARTNERSHIP LTD.
 1817 JOHN F. KENNEDY BLVD, SUITE 1900, PHILADELPHIA, PA 19103
 T. 214-442-0030

CIVIL - SANDS CIVIL ENGINEERS SURVEYORS PLANNERS, INC.
 1100 S. WINCHESTER BLVD, SUITE 200, CARPISBELL, CA 95008
 T. 408-636-0900

TRAFFIC - KIMLEY-HORN AND ASSOCIATES, INC.
 100 W. SAN FERNANDO STREET, SUITE 200, SAN JOSE, CA 95113
 T. 669-800-4130

LIGHTING DESIGN - ONE LUX STUDIO
 198 WEST 29TH STREET, 10TH FLOOR, NEW YORK, NY 10001
 T. 212-320-6790

SIGNAGE & WAYFINDING - EXIT DESIGN
 725 N. 4TH STREET, PHILADELPHIA, PA 19123
 T. 215-581-1956

PARKING ENGINEERING - WATRY DESIGN, INC.
 2099 GATEWAY PLACE, SUITE 550, SAN JOSE, CA 95110
 T. 408-362-7000

FOOD SERVICE, WASTE MANAGEMENT & LOGISTICS - CAN-LITTLE
 195 2ND STREET, SAN FRANCISCO, CA 94105
 T. 415-522-9800



Street Level	Block 1	Block 2	Block 3	Block 4	Block 5	Block 6	Block 7	Block 8	Block 9	Block 10	Block 11	TOTAL
Regular	13	21	18	12	10	8	13	10	4	7	22	151
ADA	-	-	-	-	-	-	-	-	-	-	-	-
ADA Van	-	-	-	-	-	-	-	-	-	-	-	-
EV	-	-	-	-	-	-	-	-	-	-	-	-
Total	13	21	18	12	10	8	13	10	4	7	22	151

Total Shared Commercial in Buildings	Block 1	Block 2	Block 3	Block 4	Block 5	Block 6	Block 7	Block 8	Block 9	Block 10	Block 11	TOTAL

Total Residential in Buildings	Block 1	Block 2	Block 3	Block 4	Block 5	Block 6	Block 7	Block 8	Block 9	Block 10	Block 11	TOTAL
Regular	254	250	589	417	236	-	-	-	199	199	-	2,255
ADA	5	5	10	7	5	-	-	-	4	4	-	41
ADA Van	1	2	3	2	1	-	-	-	1	1	-	12
EV	13	86	39	39	13	-	-	-	11	11	-	182
Total	253	318	645	449	255	-	-	-	215	215	-	2,300

Level 1 (Shared Commercial)	Block 1	Block 2	Block 3	Block 4	Block 5	Block 6	Block 7	Block 8	Block 9	Block 10	Block 11	TOTAL

Level 2 (Residential)	Block 1	Block 2	Block 3	Block 4	Block 5	Block 6	Block 7	Block 8	Block 9	Block 10	Block 11	TOTAL
Regular	104	104	64	64	43	-	-	-	25	25	-	260
ADA	1	1	1	1	1	-	-	-	1	1	-	6
ADA Van	1	1	1	1	1	-	-	-	1	1	-	6
EV	13	13	13	13	13	-	-	-	13	13	-	105
Total	133	133	84	84	63	-	-	-	40	40	-	290

Level 3 (Residential)	Block 1	Block 2	Block 3	Block 4	Block 5	Block 6	Block 7	Block 8	Block 9	Block 10	Block 11	TOTAL





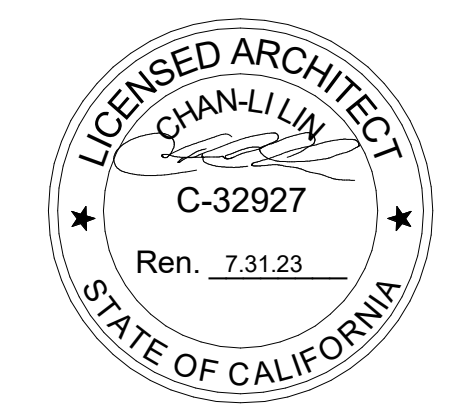


NOT FOR CONSTRUCTION

STAMP SIGNATURE

DISCLAIMER
 THE ARCHITECT/ENGINEER SHALL HAVE NO RESPONSIBILITY FOR ANY LIABILITY, LOSS, COST, DAMAGE OR EXPENSE ARISING FROM OR RELATING TO ANY USE OF THIS DOCUMENT FOR ANY PURPOSE OTHER THAN ITS INTENDED PURPOSE ON THIS PROJECT. THIS DOCUMENT IS TO BE CONSIDERED IN CONJUNCTION WITH ALL RELATED DOCUMENTATION. ANY DISCREPANCIES IDENTIFIED IN THIS DOCUMENT MUST BE REPORTED IMMEDIATELY TO THE ARCHITECT BEFORE PROCEEDING. CONTRACTORS MUST VERIFY ALL DIMENSIONS PRIOR TO PROCEEDING WITH ANY WORK. ONLY FIGURED DIMENSIONS ARE TO BE USED FOR VERIFICATION.

SB-35 MODIFICATION APPLICATION

REV	DESCRIPTION	DATE
REV-0	SB-35 DEVELOPMENT APPLICATION	03/27/2018
REV-1	SB-35 APPLICATION - REVISION	07/31/2018
REV-2	SB-35 APPLICATION - CONFORM SET	08/15/2018
REV-3	SB-35 MODIFICATION APPLICATION	03/23/2022

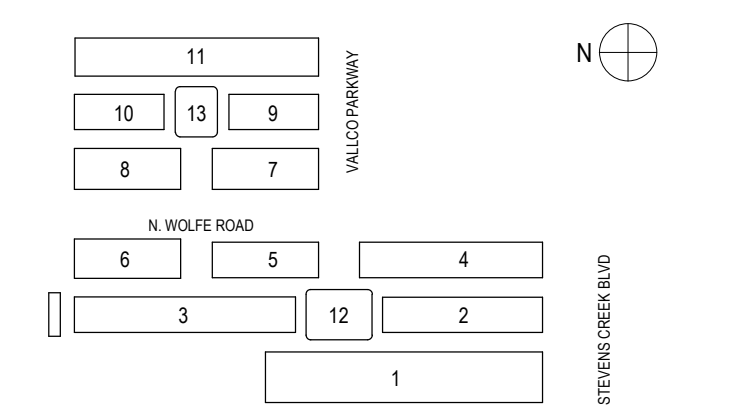

KEY PLAN AND NORTH ARROW

ARCHITECTS PROJECT NUMBER: 708.012

IF THIS DRAWING IS NOT 36"x48" IT IS A REDUCED PRINT. REFER TO GRAPHIC SCALE.

SCALE: 1/8"=1'-0"

PARKING PLAN - FF ELEVATION @ 244'-6"

SHEET TITLE:
P-0900.07
 SHEET NUMBER:
 © 2022 RAFAEL VINOLY ARCHITECTS P.C.