


MATCHLINE - SEE SHEET TM2.2

LEGEND

--- PROPERTY LINE
 --- ADJACENT PROPERTY LINE
 --- STREET CENTERLINE
 --- EASEMENTS

NOTES:

- ONLY FEE PARCELS ARE SHOWN ON THIS PLAN, ALL LEASE LINES ARE TO BE REMOVED AS PART OF THIS TENTATIVE MAP AND RECORDED ON THE SUBSEQUENT FINAL MAP.
- ANY EASEMENTS ON ADJACENT PARCELS TO BE MODIFIED WILL BE MODIFIED UNDER A SEPARATE INSTRUMENT AND WILL REQUIRE FULL APPROVAL OF ADJACENT PROPERTY AND EASEMENT OWNER.
- CONTOURS SHOWN ARE AT ONE FOOT INTERVALS.

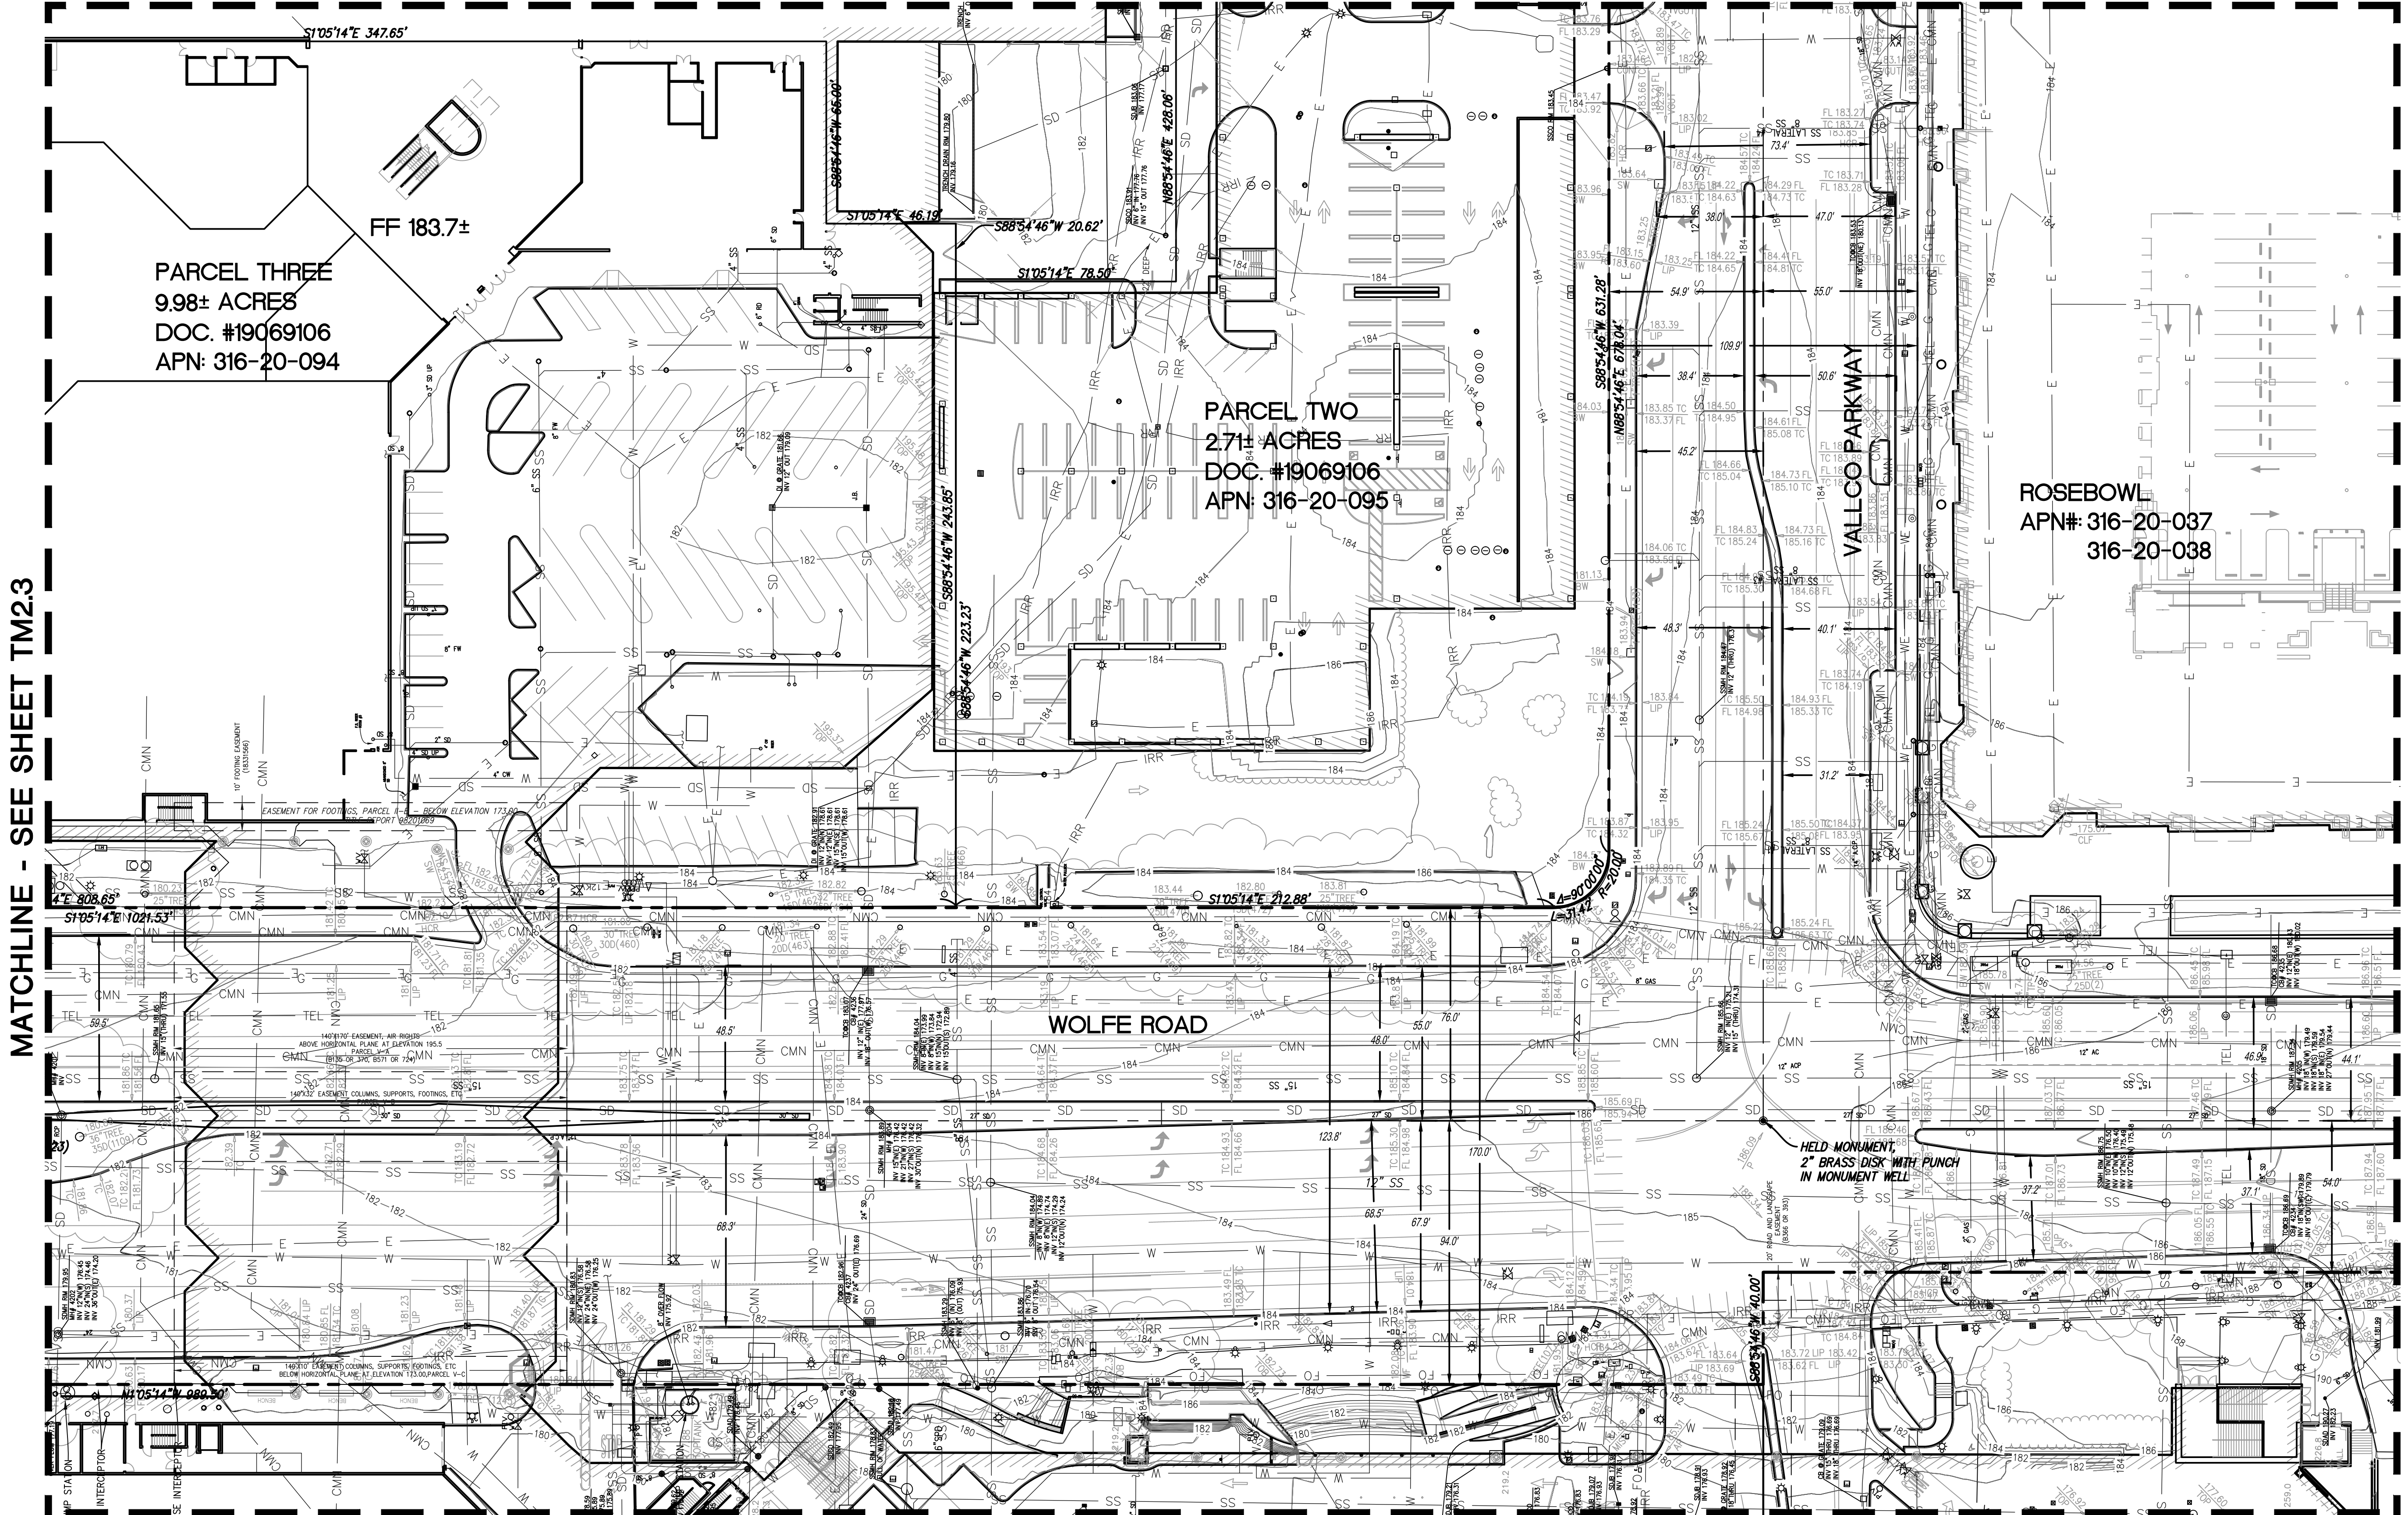

MATCHLINE - SEE SHEET TM2.3

MATCHLINE - SEE SHEET TM2.5

MATCHLINE - SEE SHEET TM2.7

PARCEL 1-C1 (2)
11.58± ACRES
DOC. #19798059 O.R.
APN: 316-20-107

PARCEL ONE
17.04± ACRES
DOC. #22746588 O.R.

PARCEL ONE
17.04± ACRES
DOC. #22746588 O.R.

APN: 316-20-80
316-20-81
316-20-82
316-20-103 (PORTION)

SANDIS CIVIL ENGINEERS SURVEYORS PLANNERS

1700 S. Winchester Blvd, Suite 200, Campbell, CA 95008 | P. 408.636.0900 | F. 408.636.0999 | www.sandis.net

SILICON VALLEY TRI-VALLEY CENTRAL VALLEY SACRAMENTO EAST BAY/SF

DATE: 09-15-2018
SCALE: 1"=30'

DRAWN BY: SP
APPROVED BY: ND
DRAWING NO.: 215028

DATE: SEPTEMBER 15, 2018

KELLY S. JOHNSON
P.L.S. NO. 9126, EXPIRES 9-30-18



No.	REVISION/ISSUE	DATE	BY
REV-0	SB-35 DEVELOPMENT APPLICATION	03/27/2018	ND
REV-1	SB-35 APPLICATION REVISIONS	08/06/2018	ND
REV-2	SB-35 APPLICATION CONFORM SET	09/15/2018	ND

TOPOGRAPHIC SURVEY

TENTATIVE SUBDIVISION MAP
VALLCO TOWN CENTER
CUPERTINO CALIFORNIA

SHEET
TM2.4
OF 73 SHEETS