


## MATCHLINE - SEE SHEET TM7.7

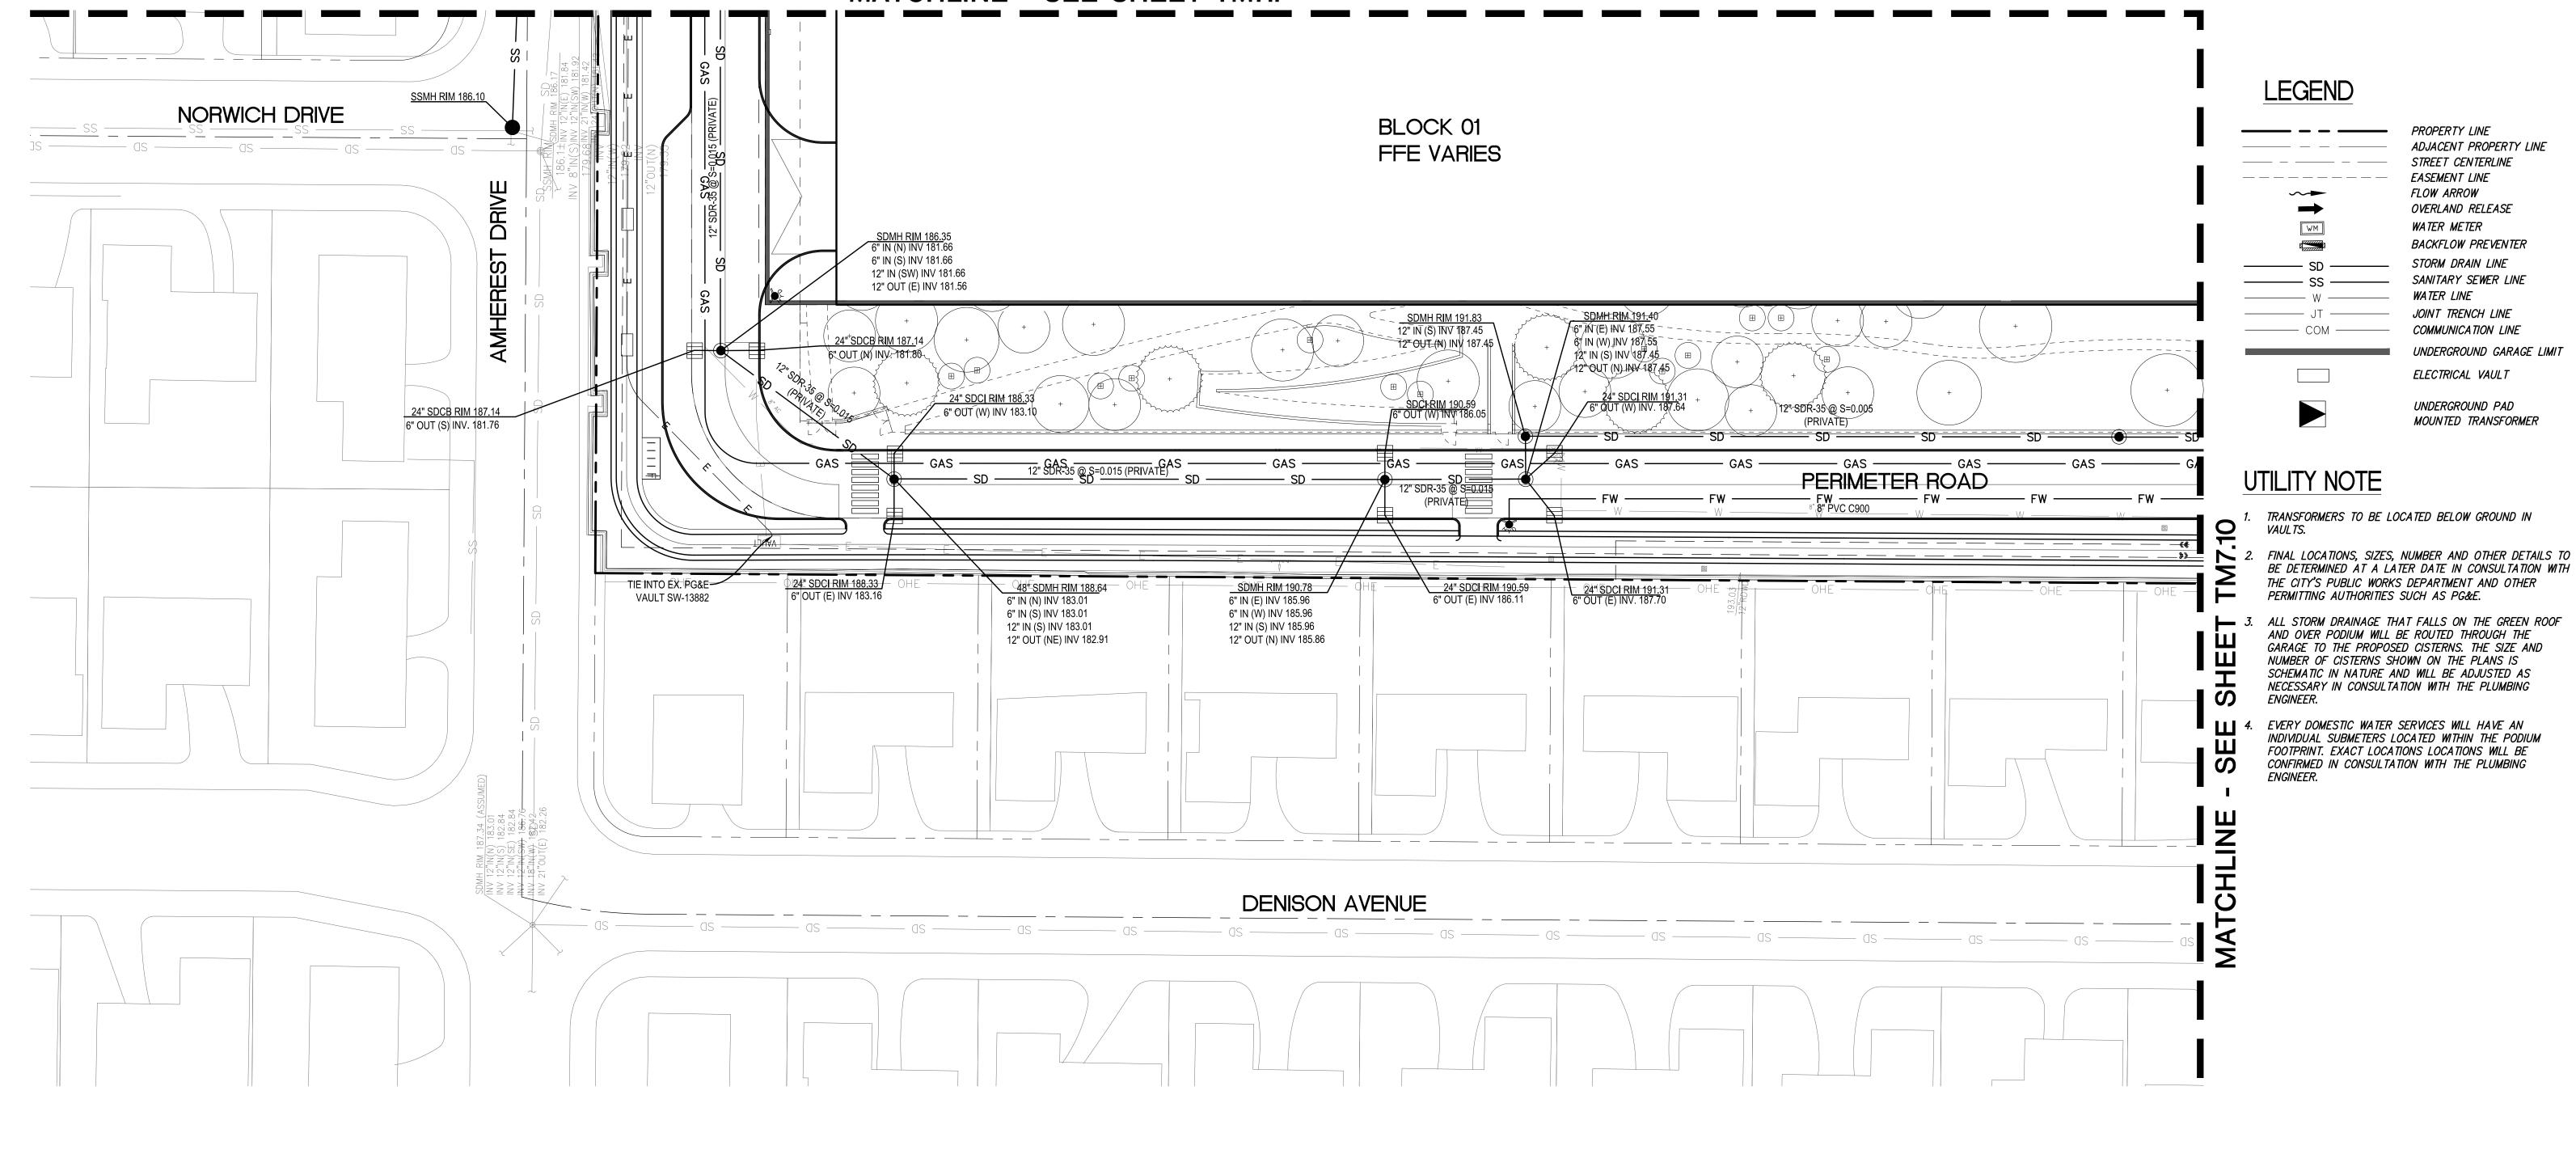



215028

UTILITY PLAN

TENTATIVE SUBDIVISION MAP VALLCO TOWN CENTER CALIFORNIA CUPERTINO

SHEET **TM7.9** 

SILICON VALLEY TRI-VALLEY CENTRAL VALLEY SACRAMENTO EAST BAY/SF