

OWNER - VALICO PROPERTY OWNER LLC  
 2600 EL CAMINO REAL, SUITE 410, PALO ALTO, CA 94306  
 T. 650-344-1500

ARCHITECTURE - RAFAEL VINOLY ARCHITECTS  
 375 PEARL STREET, 31ST FLOOR, NEW YORK, NY 10038  
 T. 212-924-0505

ARCHITECTURE - RAFAEL VINOLY ARCHITECTS  
 10123 N. WOLFE ROAD, CUPERTINO, CA 95014  
 T. 408-627-7090

LANDSCAPE ARCHITECTURE - OLIN PARTNERSHIP LTD.  
 1817 JOHN F. KENNEDY BLVD., SUITE 1800, PHILADELPHIA, PA 19103  
 T. 214-440-0030

CIVIL - SANDS CIVIL ENGINEERS SURVEYORS PLANNERS, INC.  
 1700 S. WINCHESTER BLVD., SUITE 200, CAMPBELL, CA 95008  
 T. 408-638-9500

TRAFFIC - KIMLEY-HORN AND ASSOCIATES, INC.  
 1001 W. SAN FERNANDO STREET, SUITE 230, SAN JOSE, CA 95113  
 T. 669-800-4130

LIGHTING DESIGN - ONE LUX STUDIO  
 150 WEST 26TH STREET, 10TH FLOOR, NEW YORK, NY 10001  
 T. 212-301-5750

SIGNAGE & WAYFINDING - EXIT DESIGN  
 725 N. 4TH STREET, PHILADELPHIA, PA 19123  
 T. 215-581-1550

PARKING ENGINEERING - WATRY DESIGN, INC.  
 2099 GATEWAY PLACE, SUITE 500, SAN JOSE, CA 95110  
 T. 408-392-1009

FOOD SERVICE, WASTE MANAGEMENT & LOGISTICS - CNI LITTLE  
 156 2ND STREET, SAN FRANCISCO, CA 94105  
 T. 415-922-9900

**LEGEND**

FULL 26' WIDE FIRE ACCESS LANE MEETING ALL REQUIREMENTS OF AN AERIAL APPARATUS ACCESS PER CTC FOR WIDTH, GEOMETRY AND ORIENTATION

FIRE ACCESS LANE THAT IS LESS THAN THE FULL 26' WIDE ACCESS LANE REQUIRED FOR AERIAL APPARATUS FIRE LANE MEETS ALL REQUIREMENTS FOR WIDTH, GEOMETRY AND ORIENTATION OF A STANDARD FIRE ACCESS LANE


EMERGENCY ACCESS LANE THAT CAN BE CLOSED TO TRAFFIC DURING COMMUNITY EVENTS, EMERGENCY ACCESS AND LOCAL RESIDENT ACCESS WILL REMAIN UNBLOCKED BY ANY STRUCTURES AT ALL TIMES

TURNING RADIUS

BUILDING FACE WITHIN 150' OF FIRE ACCESS LANE

**FIRE ACCESS NOTES**

- THE CITY OF CUPERTINO FOLLOWS SANTA CLARA COUNTY REQUIREMENTS FOR FIRE ACCESS REQUIREMENTS
- APPROVED FIRE APPARATUS ACCESS ROADS SHALL BE ASPHALT, CONCRETE OR ANOTHER APPROVED ALL WEATHER DRIVING SURFACE CAPABLE OF SUPPORTING THE IMPOSED LOAD OF FIRE APPARATUS WEIGHING AT LEAST 75,000 POUNDS OR AS OTHERWISE DETERMINED BY THE FIRE CODE OFFICIAL.
- ALL ACCESS ROADS ON THE SITE SHALL MEET THE MINIMUM REQUIRED ROAD WIDTH OF 20' AND MINIMUM REQUIRED OUTSIDE TURNING RADIUS OF 42 FEET.
- FOR BUILDINGS EXCEEDING 30' IN HEIGHT ADDITIONAL AERIAL FIRE APPARATUS ACCESS ROADS MAY BE REQUIRED TO PROVIDE FIRE PROTECTION TO THE BUILDINGS.
- ALL ACCESS SHOWN IS TO BE FINALIZED AND COORDINATED WITH THE APPROPRIATE FIRE DISTRICTS.
- FIRE ACCESS ROADS SHALL COMPLY WITH APPLICABLE CODES, INCLUDING THE 2016 CALIFORNIA BUILDING CODE, THE 2016 CALIFORNIA FIRE CODE, AND CODES AND STANDARDS FROM THE NATIONAL FIRE PROTECTION ASSOCIATION.
- NO FIRE ACCESS IN EXISTING WOLFE TUNNEL FOR FIRE FIGHTING APPARATUS.

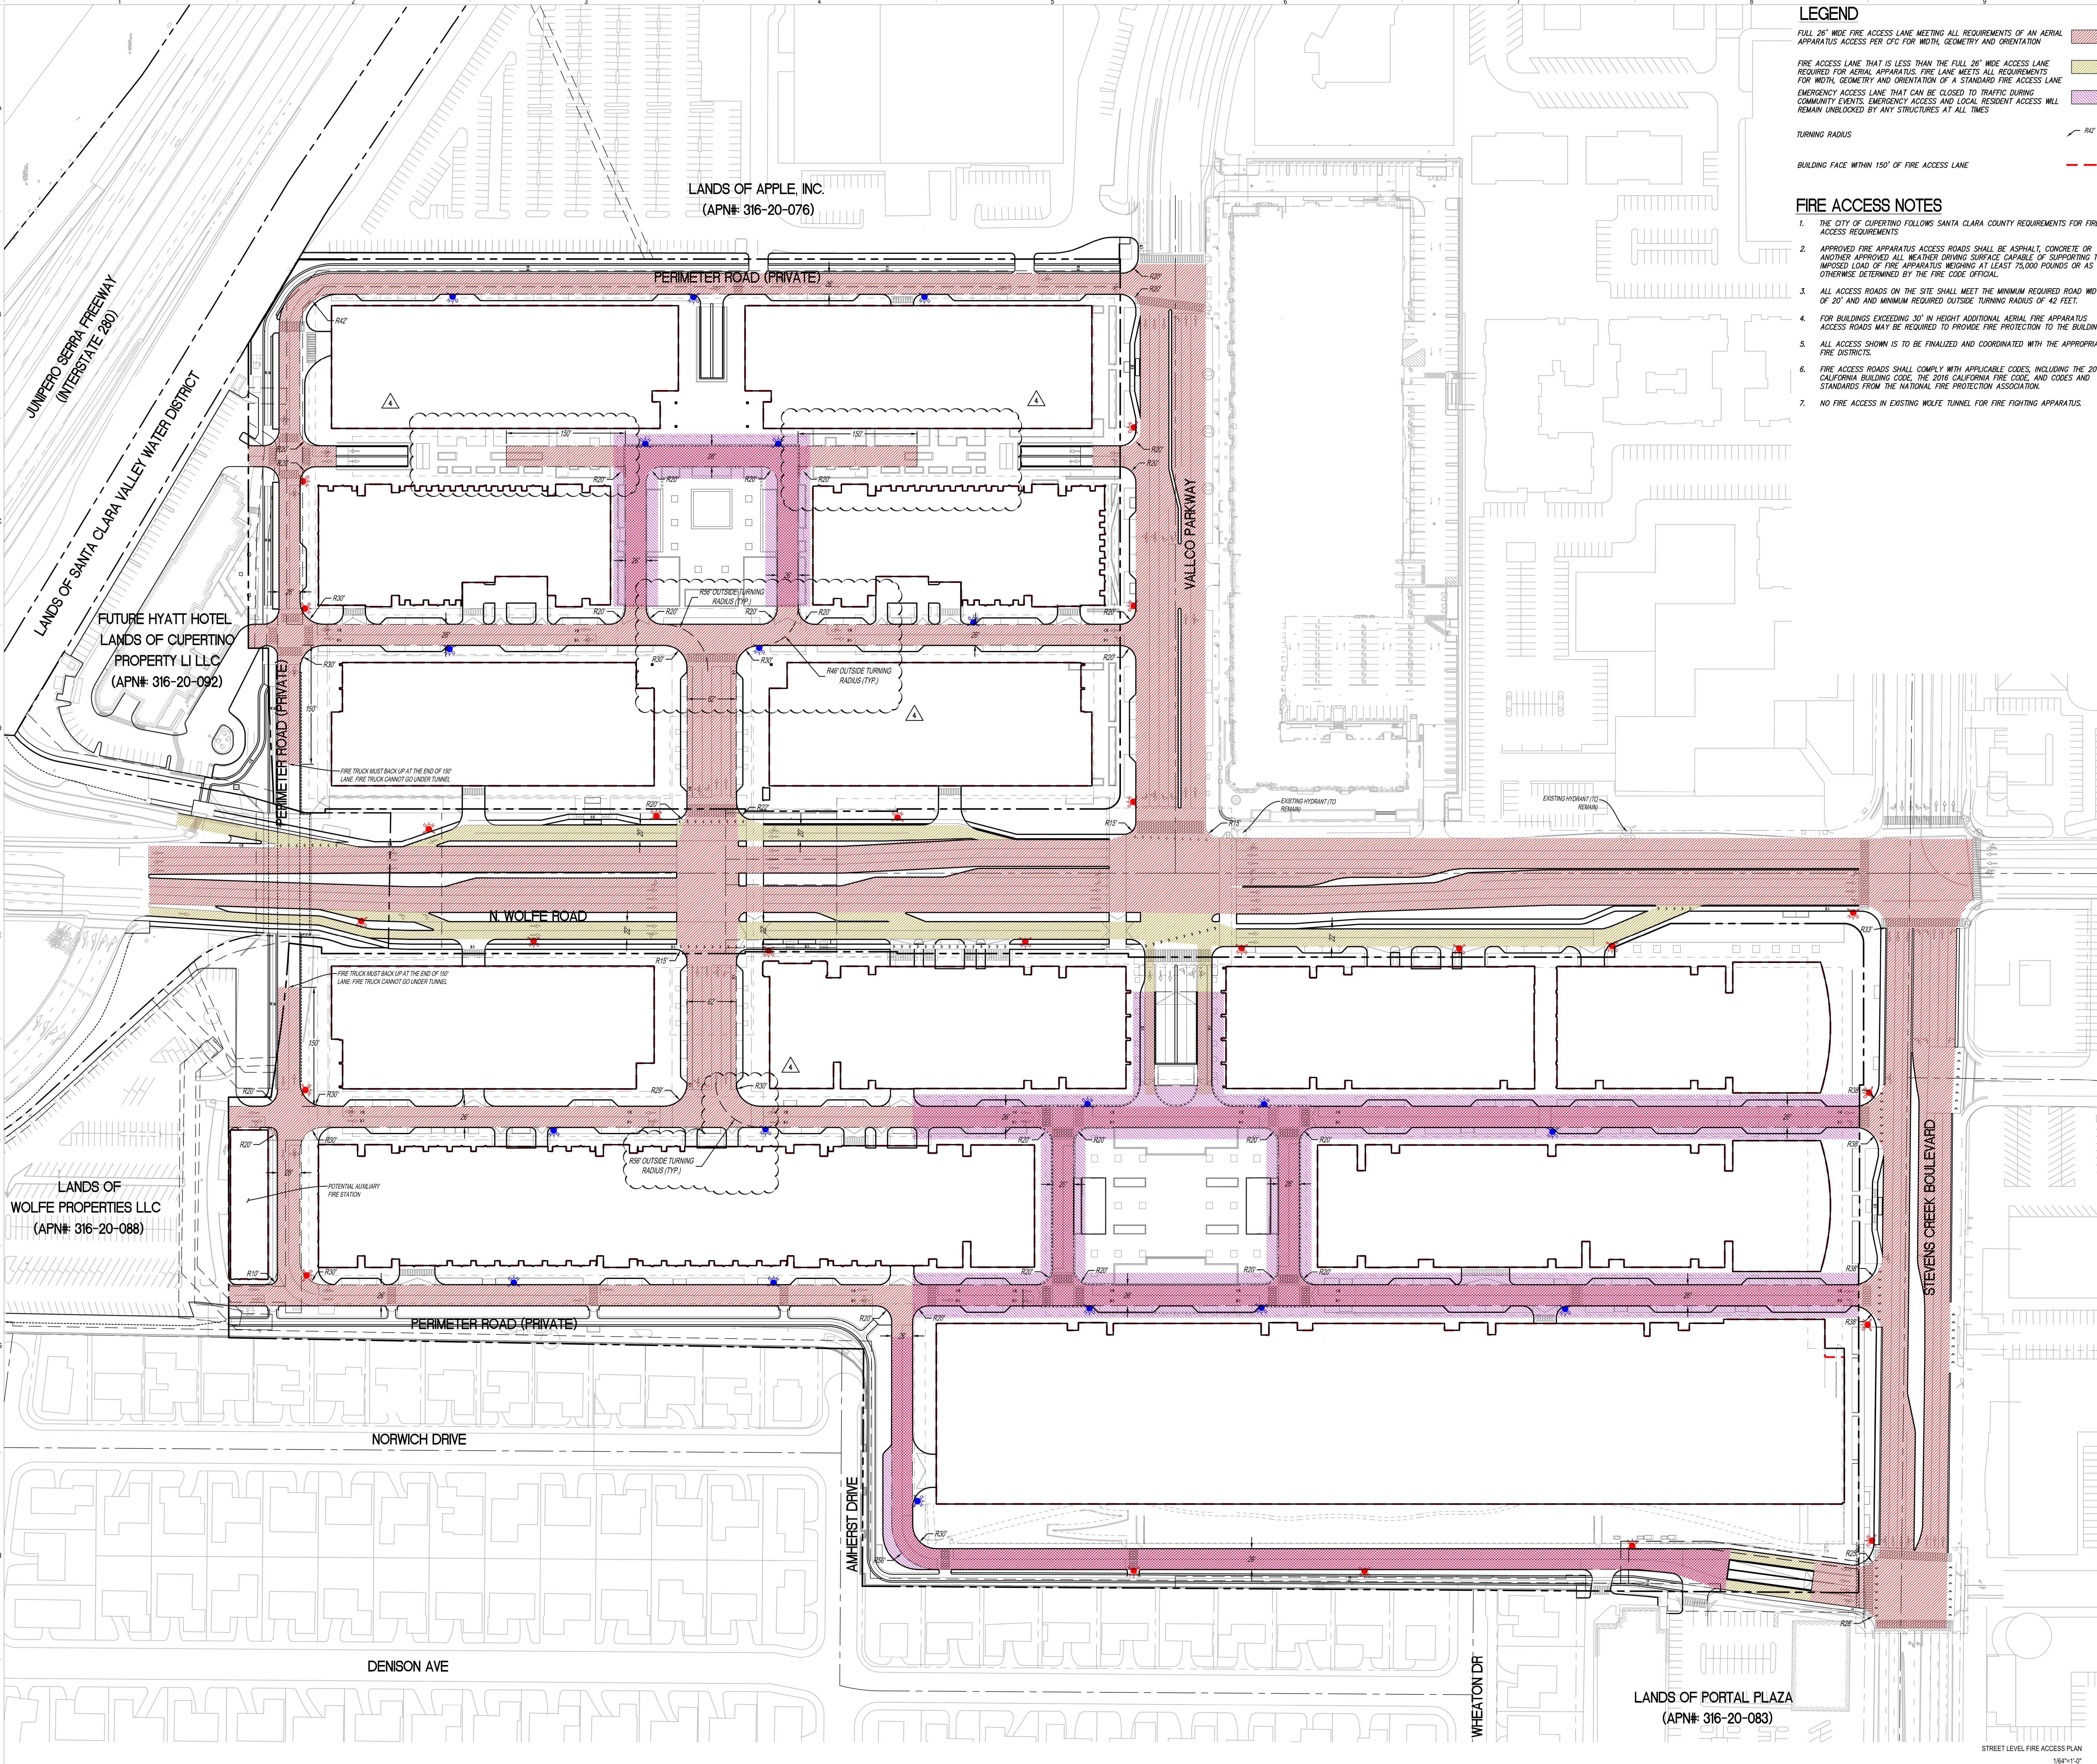

DATE MAY 27, 2022

REGISTERED PROFESSIONAL ENGINEER  
 CHAD J. BROWNING  
 No. CB8315  
 Exp. 9/30/23  
 CIVIL  
 STATE OF CALIFORNIA

CHAD J. BROWNING  
 R.C.E. NO. 68315, EXPIRES 9-30-23


**NOT FOR CONSTRUCTION**

STAMP / SIGNATURE

DISCLAIMER  
 THE ARCHITECT / ENGINEER SHALL HAVE NO RESPONSIBILITY FOR ANY LIABILITY, LOSS, COST, DAMAGE OR EXPENSE ARISING FROM OR RELATING TO ANY USE OF THIS DOCUMENT FOR ANY PURPOSE OTHER THAN ITS INTENDED PURPOSE ON THIS PROJECT. THIS DOCUMENT IS TO BE CONSIDERED IN CONJUNCTION WITH ALL RELATED DOCUMENTATION. ANY DISCREPANCIES IDENTIFIED IN THIS DOCUMENT MUST BE REPORTED IMMEDIATELY TO THE ARCHITECT BEFORE PROCEEDING. CONTRACTORS MUST VERIFY ALL DIMENSIONS PRIOR TO PROCEEDING WITH ANY WORK. ONLY FIGURED DIMENSIONS ARE TO BE USED FOR VERIFICATION.

**SB-35 MODIFICATION APPLICATION**

REV	DESCRIPTION	DATE
REV-0	SB-35 DEVELOPMENT APPLICATION	03/27/2018
REV-1	SB-35 APPLICATION - REVISIONS	08/06/2018
REV-2	SB-35 APPLICATION CONFORM SET	09/15/2018
REV-3	SB-35 MODIFICATION APPLICATION	03/23/2022
REV-4	SB-35 MODIFICATION APPLICATION	05/27/2022

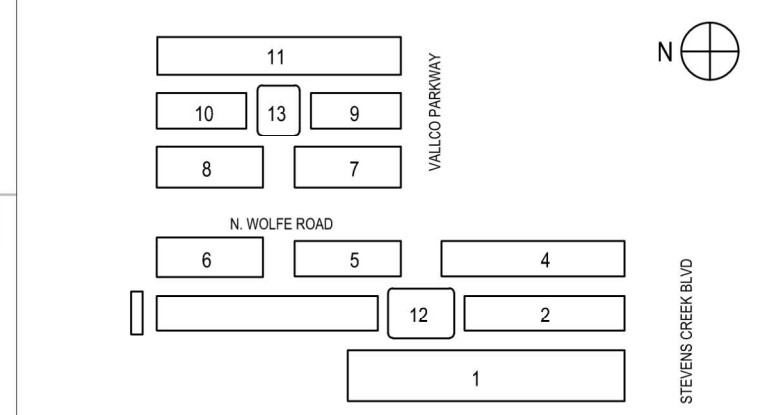

**FIRE ACCESS PLAN - STREET LEVEL**

SHEET TITLE

**P-0408**

STREET LEVEL FIRE ACCESS PLAN 156"x11'-0"

1

© 2022 RAFAEL VINOLY ARCHITECTS PC