

OWNER - VALCO PROPERTY OWNER LLC  
 200 W. CAMINO REAL, SUITE 410, PALO ALTO, CA 94306  
 T. 650-344-1500

ARCHITECTURE - RAFAEL VINOLY ARCHITECTS  
 375 PEARL STREET, 31ST FLOOR, NEW YORK, NY 10038  
 T. 212-924-6960

ARCHITECTURE - RAFAEL VINOLY ARCHITECTS  
 10123 N. WOLFE ROAD, CUPERTINO, CA 95014  
 T. 408-927-7000

LANDSCAPE ARCHITECTURE - OLIN PARTNERSHIP LTD.  
 1617 JOHN F. KENNEDY BLVD. SUITE 1900, PHILADELPHIA, PA 19103  
 T. 215-440-0039

CIVIL - SANDIS CIVIL ENGINEERS SURVEYORS PLANNERS, INC.  
 1700 S. WINCHESTER BLVD. SUITE 200, CAMPBELL, CA 95008  
 T. 408-638-0900

TRAFFIC - KIMLEY-HORN AND ASSOCIATES, INC.  
 100 W. SAN FERNANDO STREET, SUITE 250, SAN JOSE, CA 95113  
 T. 408-904-1130

LIGHTING DESIGN - ONE LUX STUDIO  
 158 WEST 29TH STREET, 10TH FLOOR, NEW YORK, NY 10001  
 T. 212-201-5700

SCENIC & WANDERING - EXIT DESIGN  
 725 N. 4TH STREET, PHILADELPHIA, PA 19123  
 T. 215-581-1900

PARKING ENGINEERING - WATRY DESIGN, INC.  
 2099 GATEWAY PLACE, SUITE 550, SAN JOSE, CA 95110  
 T. 408-362-7100


FOOD SERVICE, WASTE MANAGEMENT & LOGISTICS - CNI-LITTLE  
 156 2ND STREET, SAN FRANCISCO, CA 94105  
 T. 415-922-5900

**LEGEND**

- PROPERTY LINE
- - - PROPERTY LINE AFTER DEDICATION
- GARAGE EXTENTS
- ▭ STRUCTURE
- ▭ STRUCTURE ABOVE
- ▭ UNDERSTORY PLANTING

**NOTES:**

1. REFERENCE SHEET P-0607 FOR PLANTING PALETTE

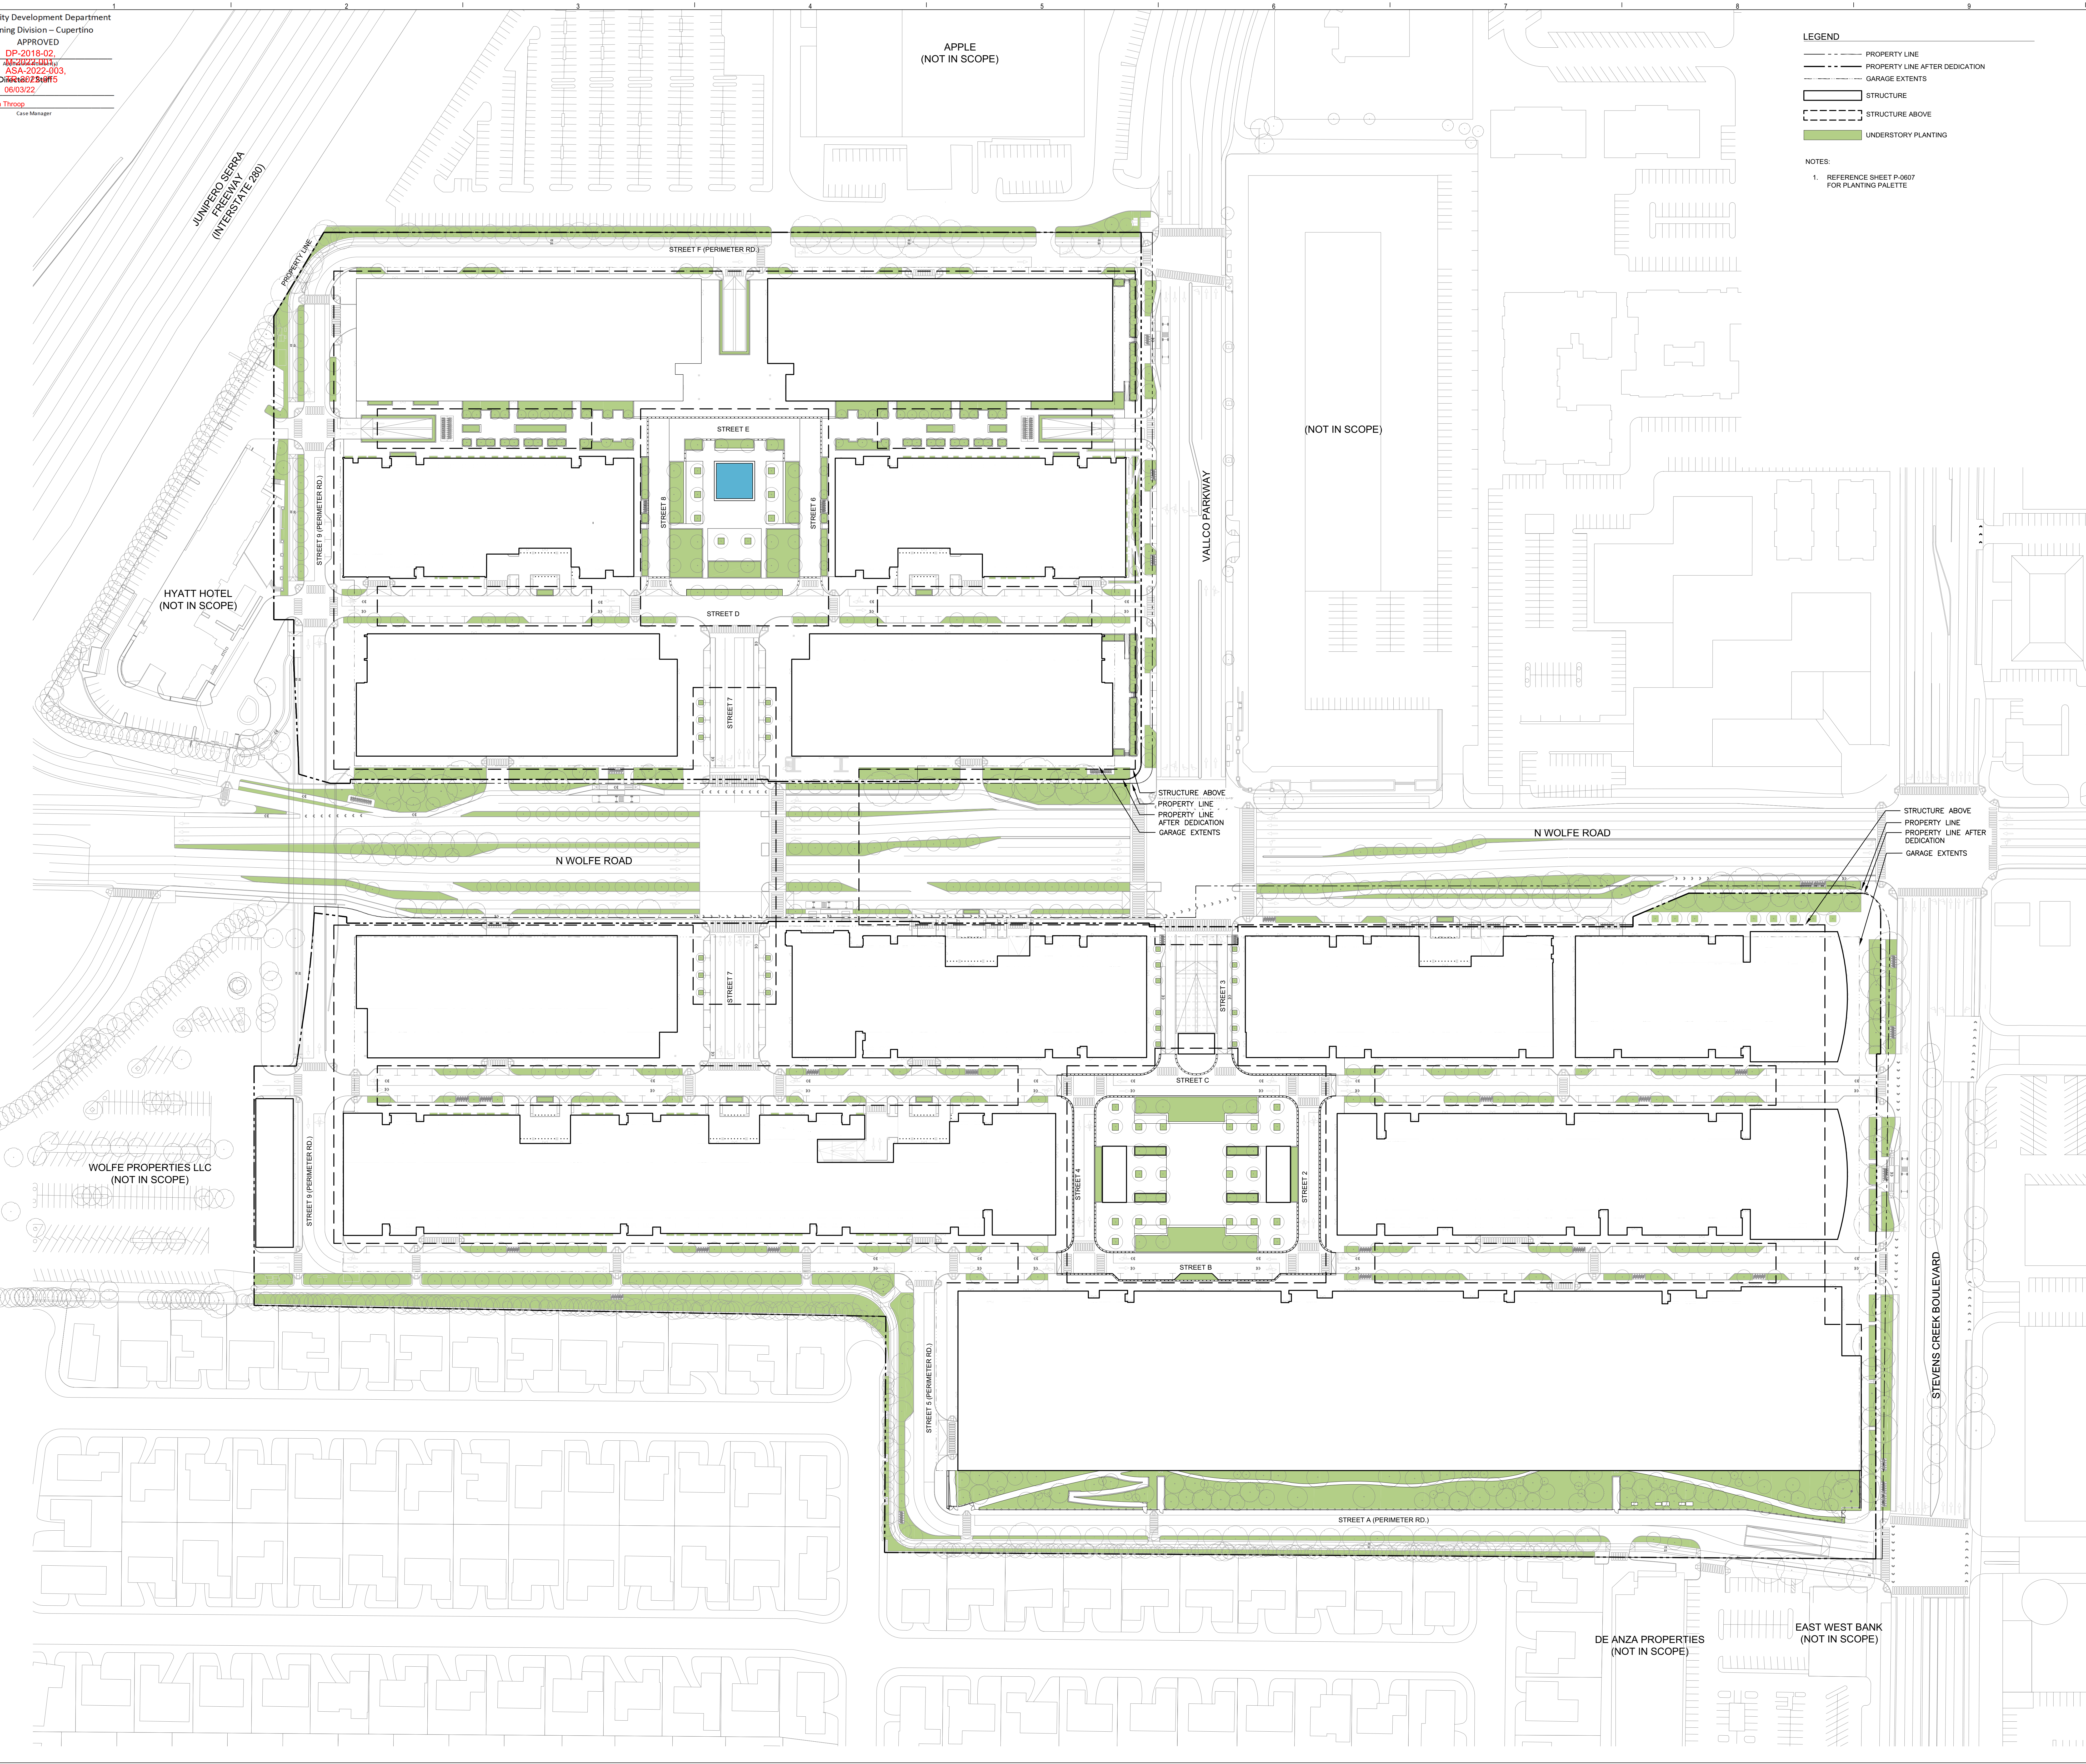


**NOT FOR CONSTRUCTION**

STAMP / SIGNATURE

DISCLAIMER  
 THE ARCHITECT / ENGINEER SHALL HAVE NO RESPONSIBILITY FOR ANY LIABILITY, LOSS, COST, DAMAGE OR EXPENSE ARISING FROM OR RELATING TO ANY USE OF THIS DOCUMENT FOR ANY PURPOSE OTHER THAN ITS INTENDED PURPOSE ON THIS PROJECT. THIS DOCUMENT IS TO BE CONSIDERED IN CONJUNCTION WITH ALL RELATED DOCUMENTATION. ANY DISCREPANCIES IDENTIFIED IN THIS DOCUMENT MUST BE REPORTED IMMEDIATELY TO THE ARCHITECT BEFORE PROCEEDING. CONTRACTORS MUST VERIFY ALL DIMENSIONS PRIOR TO PROCEEDING WITH ANY WORK. ONLY FIGURED DIMENSIONS ARE TO BE USED FOR VERIFICATION.

**SB-35 MODIFICATION APPLICATION**

REV	DESCRIPTION	DATE
REV-0	SB-35 DEVELOPMENT APPLICATION	03/27/2018
REV-1	SB-35 APPLICATION - REVISIONS	07/11/2018
REV-2	SB-35 APPLICATION CONFORM SET	06/15/2018
REV-3	SB-35 MODIFICATION APPLICATION	03/23/2022

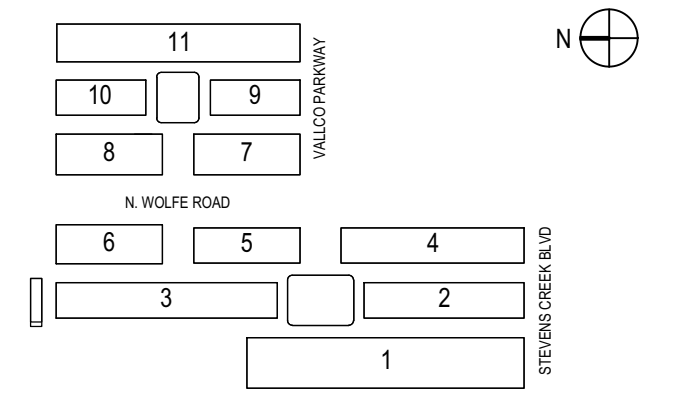

KEY PLAN AND NORTH ARROW

ARCHITECT'S PROJECT NUMBER 708.012

IF THIS DRAWING IS NOT 36"X48" IT IS A REDUCED PRINT. REFER TO GRAPHIC SCALE

SCALE 1/8" = 1'-0"

**PLANTING PLAN STREET LEVEL - GROUNDCOVERS**

SHEET TITLE

**P-0605**

SHEET NUMBER

© 2022 RAFAEL VINOLY ARCHITECTS P&A