

OWNER - VALICO PROPERTY OWNER LLC
 2800 EL CAMINO REAL, SUITE 410, PALO ALTO, CA 94306
 T. 650-344-1500

ARCHITECTURE - RAFAEL VINYOL ARCHITECTS
 375 PEARL STREET, 31ST FLOOR, NEW YORK, NY 10038
 T. 212-624-5050

ARCHITECTURE - RAFAEL VINYOL ARCHITECTS
 10123 N. WOLFE ROAD, CUPERTINO, CA 95014
 T. 408-627-7090

LANDSCAPE ARCHITECTURE - OJAI PARTNERSHIP LTD.
 1817 JOHN F. KENNEDY BLVD, SUITE 1000, PHILADELPHIA, PA 19103
 T. 214-440-0030

CIVIL - SANDS CIVIL ENGINEERS SURVEYORS PLANNERS, INC.
 1100 S. WINCHESTER BLVD, SUITE 200, CAMPSVILLE, CA 95008
 T. 408-638-9000


TRAFFIC - KIMLEY-HORN AND ASSOCIATES, INC.
 1001 W. SAN FERNANDO STREET, SUITE 250, SAN JOSE, CA 95113
 T. 668-800-4130

LIGHTING DESIGN - ONE LUX STUDIO
 158 WEST 20TH STREET, 10TH FLOOR, NEW YORK, NY 10011
 T. 212-201-6790

SIGNAGE & WAYFINDING - EXIT DESIGN
 725 N. 4TH STREET, PHILADELPHIA, PA 19123
 T. 215-681-1950


PARKING ENGINEERING - WATRY DESIGN, INC.
 2099 GATEWAY PLACE, SUITE 550, SAN JOSE, CA 95110
 T. 408-392-7000

FOOD SERVICE, WASTE MANAGEMENT & LOGISTICS - CNU-LITTLE
 156 2ND STREET, SAN FRANCISCO, CA 94105
 T. 415-522-5900

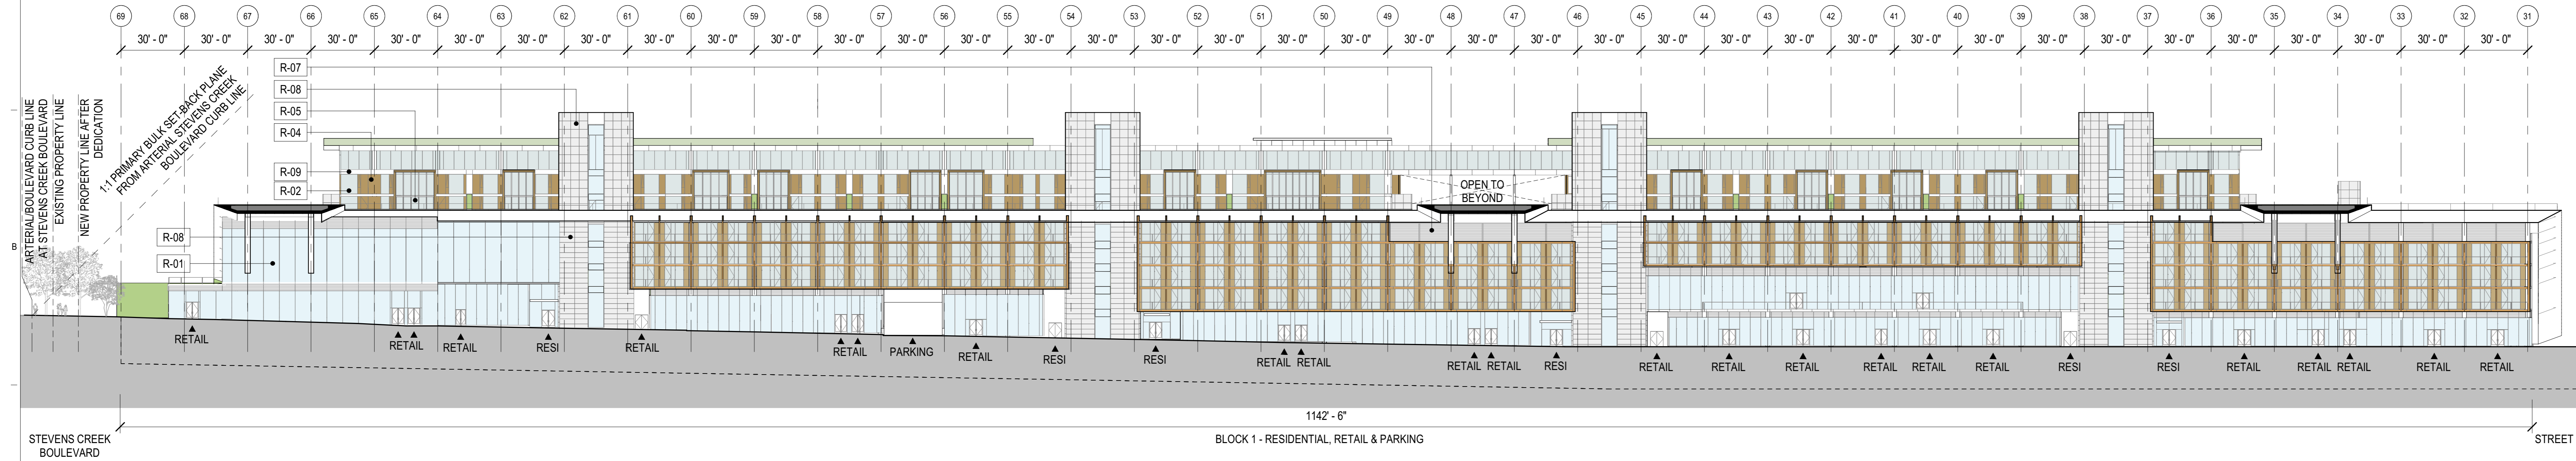


- LEVEL ROOF - BL01 279' - 2"
- LEVEL 08 - BL01 266' - 11"
- LEVEL 07 - BL01 255' - 4"
- LEVEL 06 - BL01 244' - 7"
- LEVEL 05 - BL01 233' - 0"
- LEVEL 04 - BL01 222' - 3"
- LEVEL 03 - BL01 211' - 6"
- LEVEL 02 - BL01 200' - 9"
- LEVEL 01 - BL01 193' - 5"
- LEVEL B1 - UPPER WEST GARAGE 177' - 0"
- LEVEL B1 - LOWER WEST GARAGE 163' - 0"

BLOCK 1 - BUILDING ELEVATION
 1/32" = 1'-0" 4

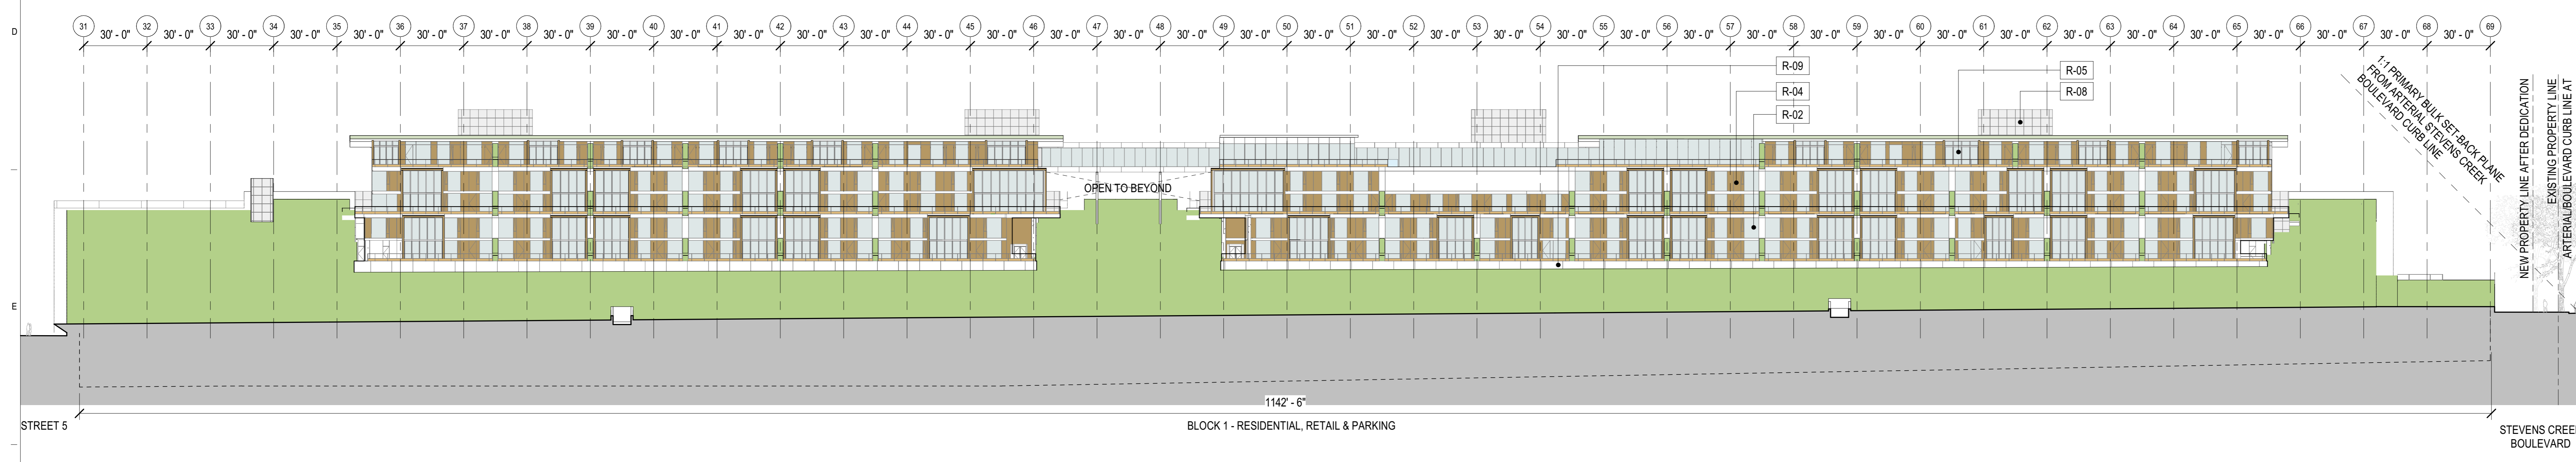

- LEVEL ROOF - BL01 279' - 2"
- LEVEL 08 - BL01 266' - 11"
- LEVEL 07 - BL01 255' - 4"
- LEVEL 06 - BL01 244' - 7"
- LEVEL 05 - BL01 233' - 0"
- LEVEL 04 - BL01 222' - 3"
- LEVEL 03 - BL01 211' - 6"
- LEVEL 02 - BL01 200' - 9"
- LEVEL 01 - BL01 193' - 5"
- LEVEL B1 - UPPER WEST GARAGE 177' - 0"
- LEVEL B1 - LOWER WEST GARAGE 163' - 0"


BLOCK 1 - BUILDING ELEVATION
 1/32" = 1'-0" 3

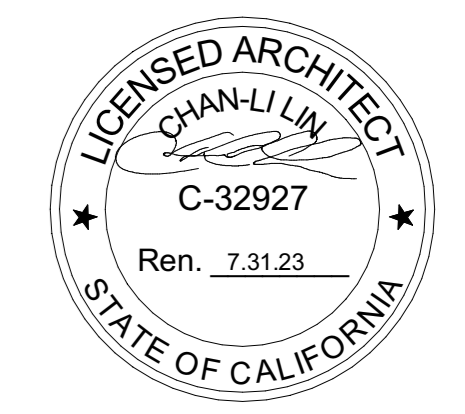

NOT FOR CONSTRUCTION


STAMP / SIGNATURE

DISCLAIMER
 THE ARCHITECT / ENGINEER SHALL HAVE NO RESPONSIBILITY FOR ANY LIABILITY, LOSS, COST, DAMAGE OR EXPENSE ARISING FROM OR RELATING TO ANY USE OF THIS DOCUMENT FOR ANY PURPOSE OTHER THAN ITS INTENDED PURPOSE ON THIS PROJECT. THIS DOCUMENT IS TO BE CONSIDERED IN CONJUNCTION WITH ALL RELATED DOCUMENTATION. ANY DISCREPANCIES IDENTIFIED IN THIS DOCUMENT MUST BE REPORTED IMMEDIATELY TO THE ARCHITECT BEFORE PROCEEDING. CONTRACTORS MUST VERIFY ALL DIMENSIONS PRIOR TO PROCEEDING WITH ANY WORK. ONLY FIGURED DIMENSIONS ARE TO BE USED FOR VERIFICATION.

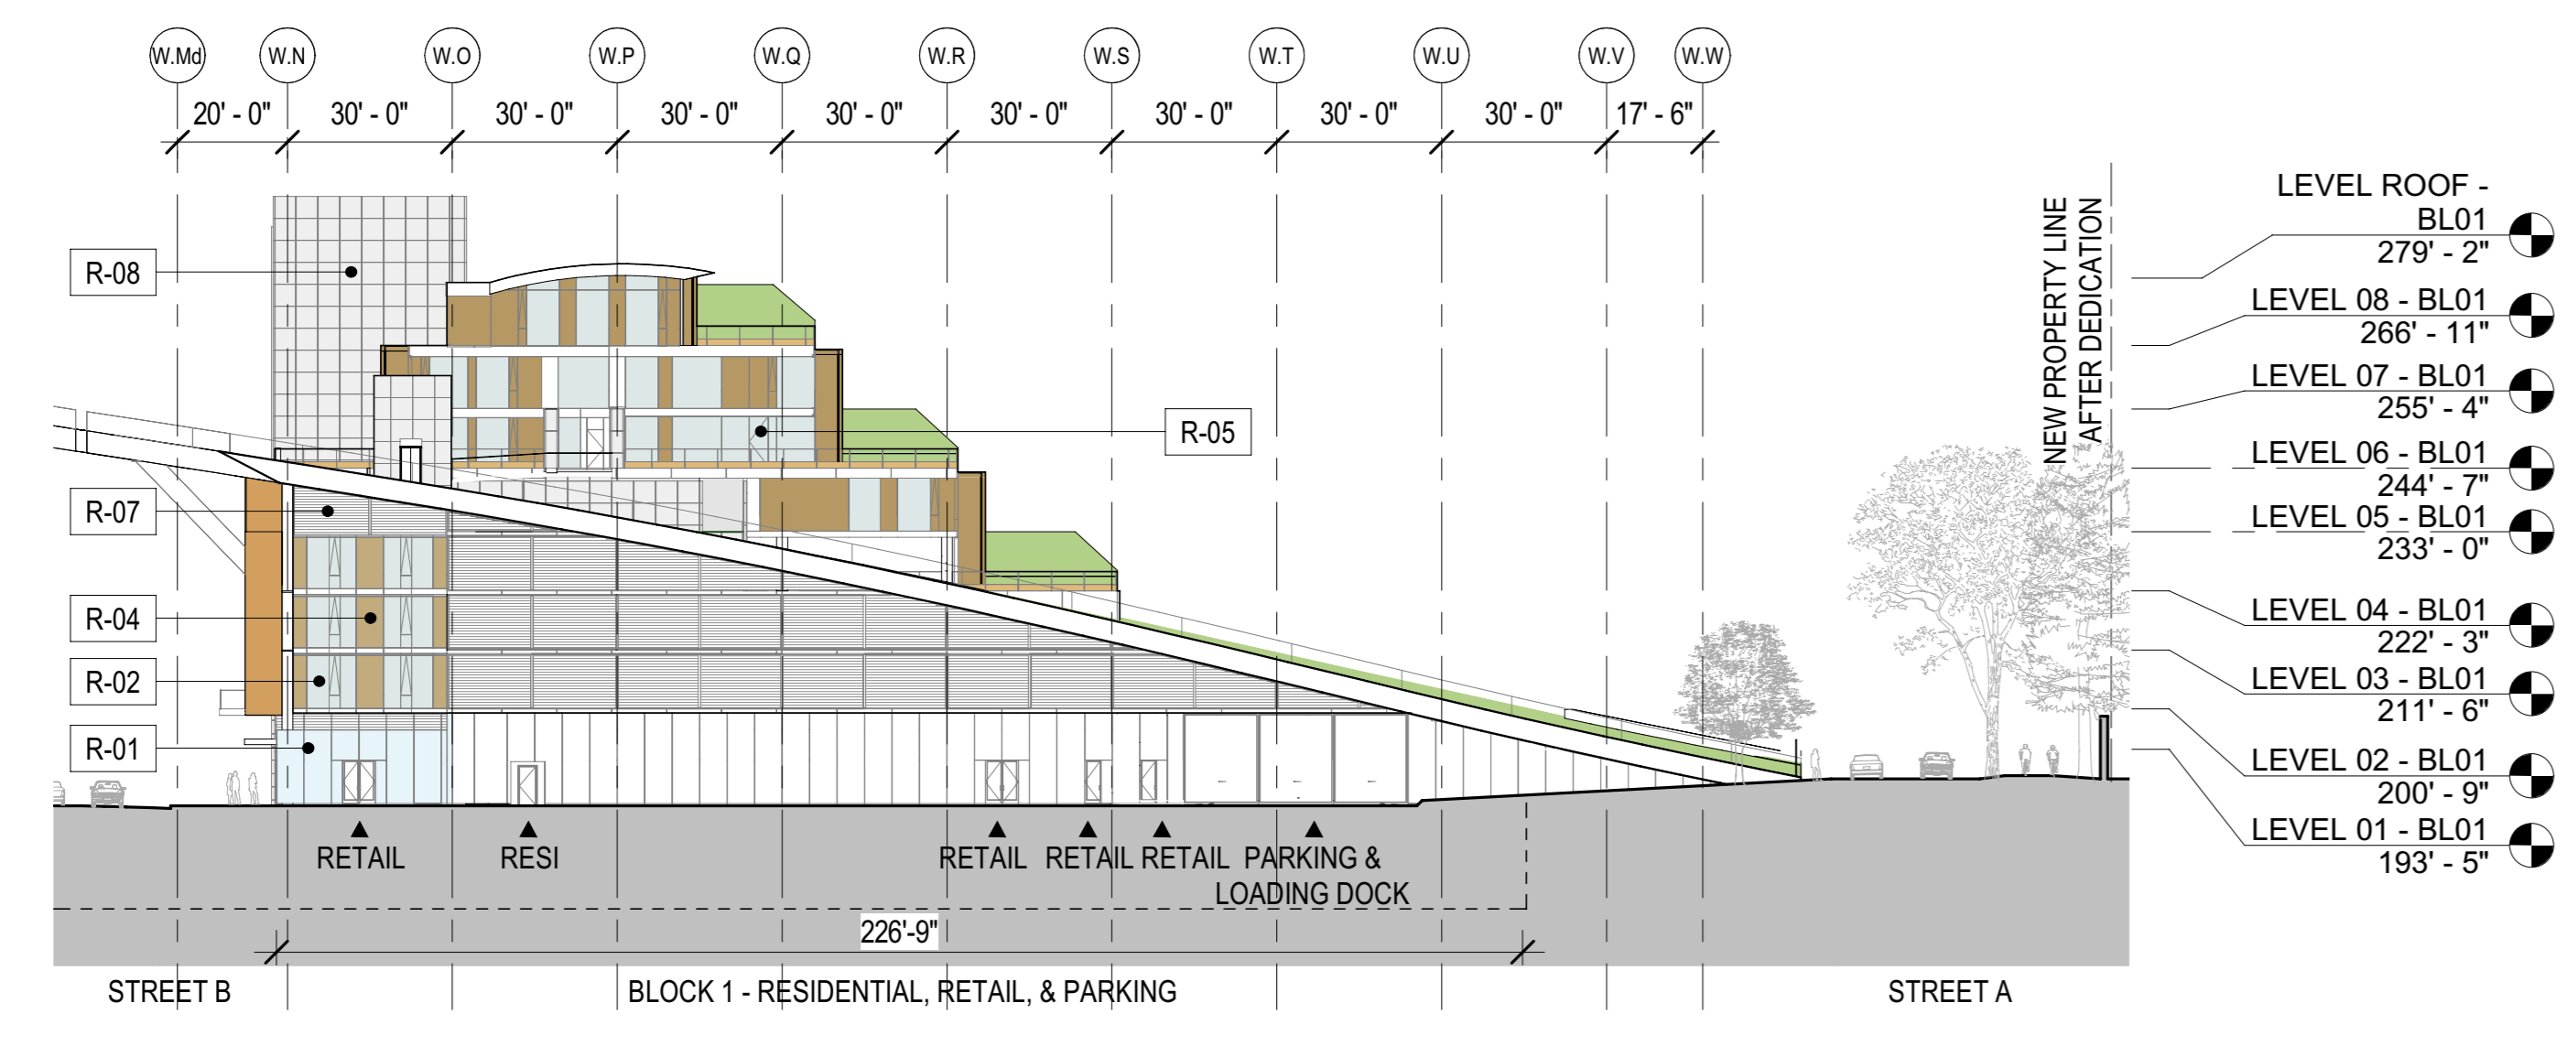

- LEVEL ROOF - BL01 279' - 2"
- LEVEL 08 - BL01 266' - 11"
- LEVEL 07 - BL01 255' - 4"
- LEVEL 06 - BL01 244' - 7"
- LEVEL 05 - BL01 233' - 0"
- LEVEL 04 - BL01 222' - 3"
- LEVEL 03 - BL01 211' - 6"
- LEVEL 02 - BL01 200' - 9"
- LEVEL 01 - BL01 193' - 5"

- WALL FINISH LEGEND - OFFICE BLOCKS**
- O-01 STOREFRONT
 - O-02 TRANSPARENT PANEL
 - O-03 OPAQUE PANEL
 - O-04 ARCHITECTURAL LOUVERS (MEP SCREENING)
- REFER TO P-0862 FOR FURTHER INFORMATION
- WALL FINISH LEGEND - RESIDENTIAL BLOCKS**
- R-01 STOREFRONT
 - R-02 TRANSPARENT PANEL
 - R-03 SLIDING SCREENS
 - R-04 "WOOD" LOOK OPAQUE PANEL
 - R-05 SLIDING, SWING, AND FOLDING DOORS
 - R-06 WINDOW WALL
 - R-07 ARCHITECTURAL LOUVERS (MEP SCREENING)
 - R-08 STONE CLADDING
 - R-09 METAL PANEL CLADDING
- REFER TO P-0861 FOR FURTHER INFORMATION

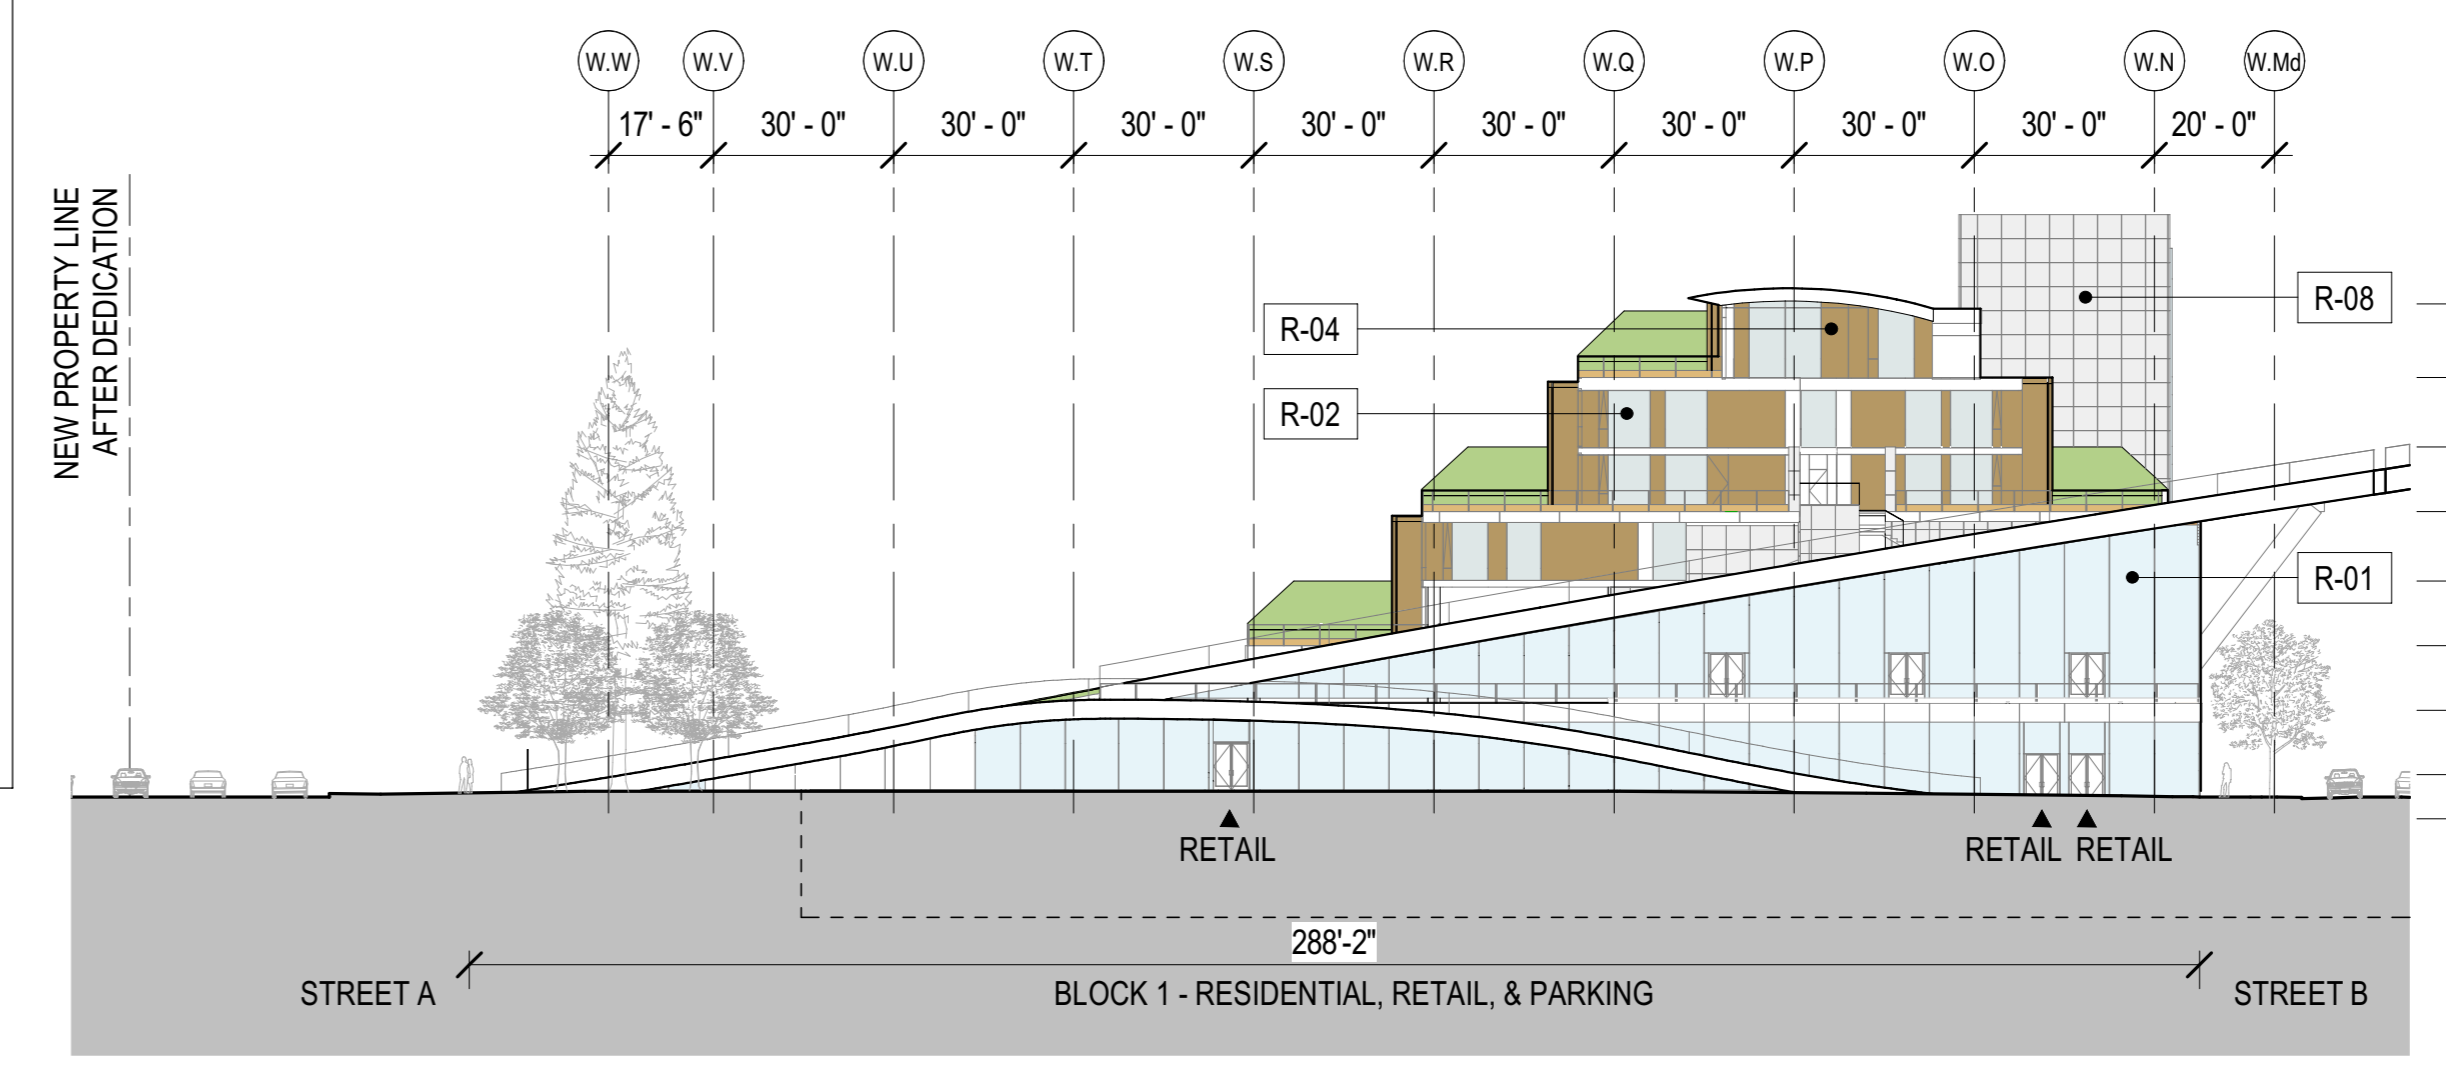


- LEVEL ROOF - BL01 279' - 2"
- LEVEL 08 - BL01 266' - 11"
- LEVEL 07 - BL01 255' - 4"
- LEVEL 06 - BL01 244' - 7"
- LEVEL 05 - BL01 233' - 0"
- LEVEL 04 - BL01 222' - 3"
- LEVEL 03 - BL01 211' - 6"
- LEVEL 02 - BL01 200' - 9"
- LEVEL 01 - BL01 193' - 5"

BLOCK 1 - BUILDING ELEVATION
 1/32" = 1'-0" 2

BLOCK 1 - BUILDING ELEVATION
 1/32" = 1'-0" 1

SB-35 MODIFICATION APPLICATION

REV	DESCRIPTION	DATE
REV.0	SB-35 APPLICATION - REVISION	08/06/2018
REV.1	SB-35 APPLICATION - CONFORM SET	09/15/2018
REV.2	SB-35 MODIFICATION APPLICATION	02/23/2022

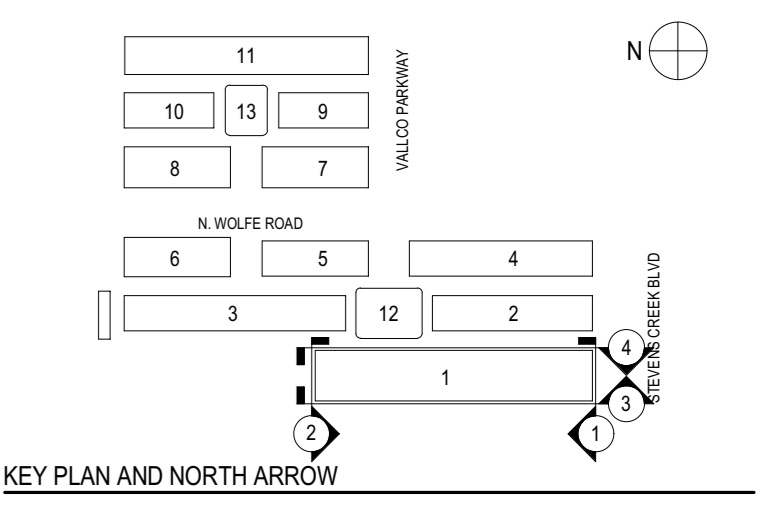

ARCHITECTS PROJECT NUMBER: 708.012

IF THIS DRAWING IS NOT 36"x48" IT IS A REDUCED PRINT. REFER TO GRAPHIC SCALE.

SCALE: AS NOTED

ENLARGED BUILDING ELEVATIONS - BLOCK 1

SHEET TITLE:
P-0825.01