


**NOTE**  
 --- FINISHED CEILING ABOVE THE FLOOR  
 ■ "ATTIC SPACE" NOT CONDITIONED OR HABITABLE ABOVE AS PER CMC 19.08.030

# THE RISE

OWNER - VALCO PROPERTY OWNER LLC  
 2800 EL CAMINO REAL, SUITE 410, PALO ALTO, CA 94306  
 T. 650-344-1500  
 ARCHITECTURE - RAFAEL VINOLY ARCHITECTS  
 375 PEARL STREET, 31ST FLOOR, NEW YORK, NY 10038  
 T. 212-627-9500  
 ARCHITECTURE - RAFAEL VINOLY ARCHITECTS  
 10123 N. WOLFE ROAD, CUPERTINO, CA 95014  
 T. 408-627-7090  
 LANDSCAPE ARCHITECTURE - OLAN PARTNERSHIP LTD.  
 1811 JOHN F. KENNEDY BLVD, SUITE 1900, PHILADELPHIA, PA 19103  
 T. 214-440-0030  
 CIVIL - SANDS CIVIL ENGINEERS SURVEYORS PLANNERS, INC.  
 1100 S. WINCHESTER BLVD, SUITE 200, CAMPBELL, CA 95008  
 T. 408-636-9000  
 TRAFFIC - KIMLEY-HORN AND ASSOCIATES, INC.  
 100 W. SAN FERNANDO STREET, SUITE 250, SAN JOSE, CA 95113  
 T. 669-800-4130  
 LIGHTING DESIGN - ONE LUX STUDIO  
 158 WEST 20TH STREET, 10TH FLOOR, NEW YORK, NY 10011  
 T. 212-201-6790  
 SIGNAGE & WAYFINDING - EXIT DESIGN  
 725 N. 4TH STREET, PHILADELPHIA, PA 19123  
 T. 215-681-1890  
 PARKING ENGINEERING - WATRY DESIGN, INC.  
 2099 GATEWAY PLACE, SUITE 550, SAN JOSE, CA 95110  
 T. 408-395-7890  
 FOOD SERVICE, WASTE MANAGEMENT & LOGISTICS - CNI-LITTLE  
 156 2ND STREET, SAN FRANCISCO, CA 94105  
 T. 415-522-5900

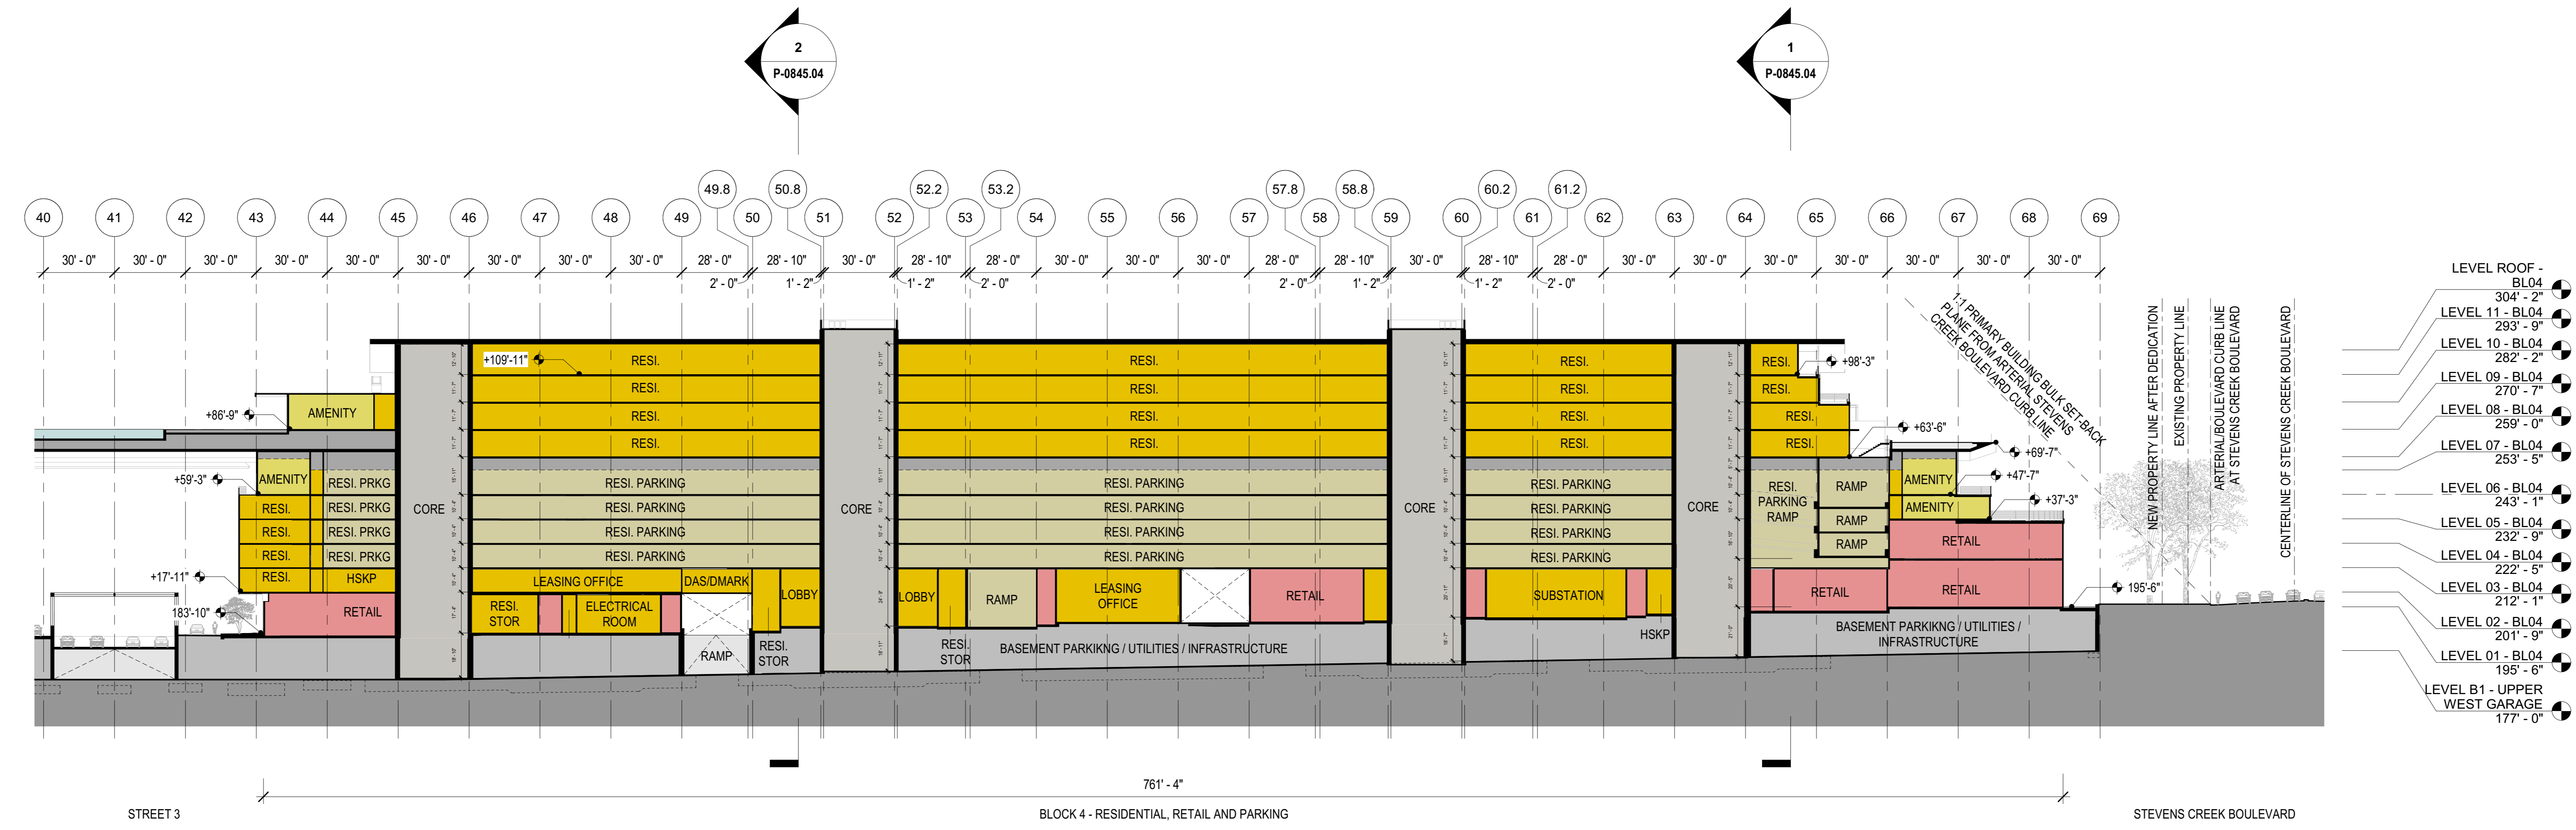


- LEVEL ROOF - BL04 304'-2"
- LEVEL 11 - BL04 293'-9"
- LEVEL 10 - BL04 282'-2"
- LEVEL 09 - BL04 270'-7"
- LEVEL 08 - BL04 259'-0"
- LEVEL 07 - BL04 253'-5"
- LEVEL 06 - BL04 243'-1"
- LEVEL 05 - BL04 232'-9"
- LEVEL 04 - BL04 222'-5"
- LEVEL 03 - BL04 212'-1"
- LEVEL 02 - BL04 201'-9"
- LEVEL 01 - BL04 195'-6"
- LEVEL B1 - UPPER WEST GARAGE 177'-0"

BLOCK 4 - LONGITUDINAL SECTION  
 1/32" = 1'-0"

BLOCK 4 - LONGITUDINAL SECTION  
 1/32" = 1'-0"


3

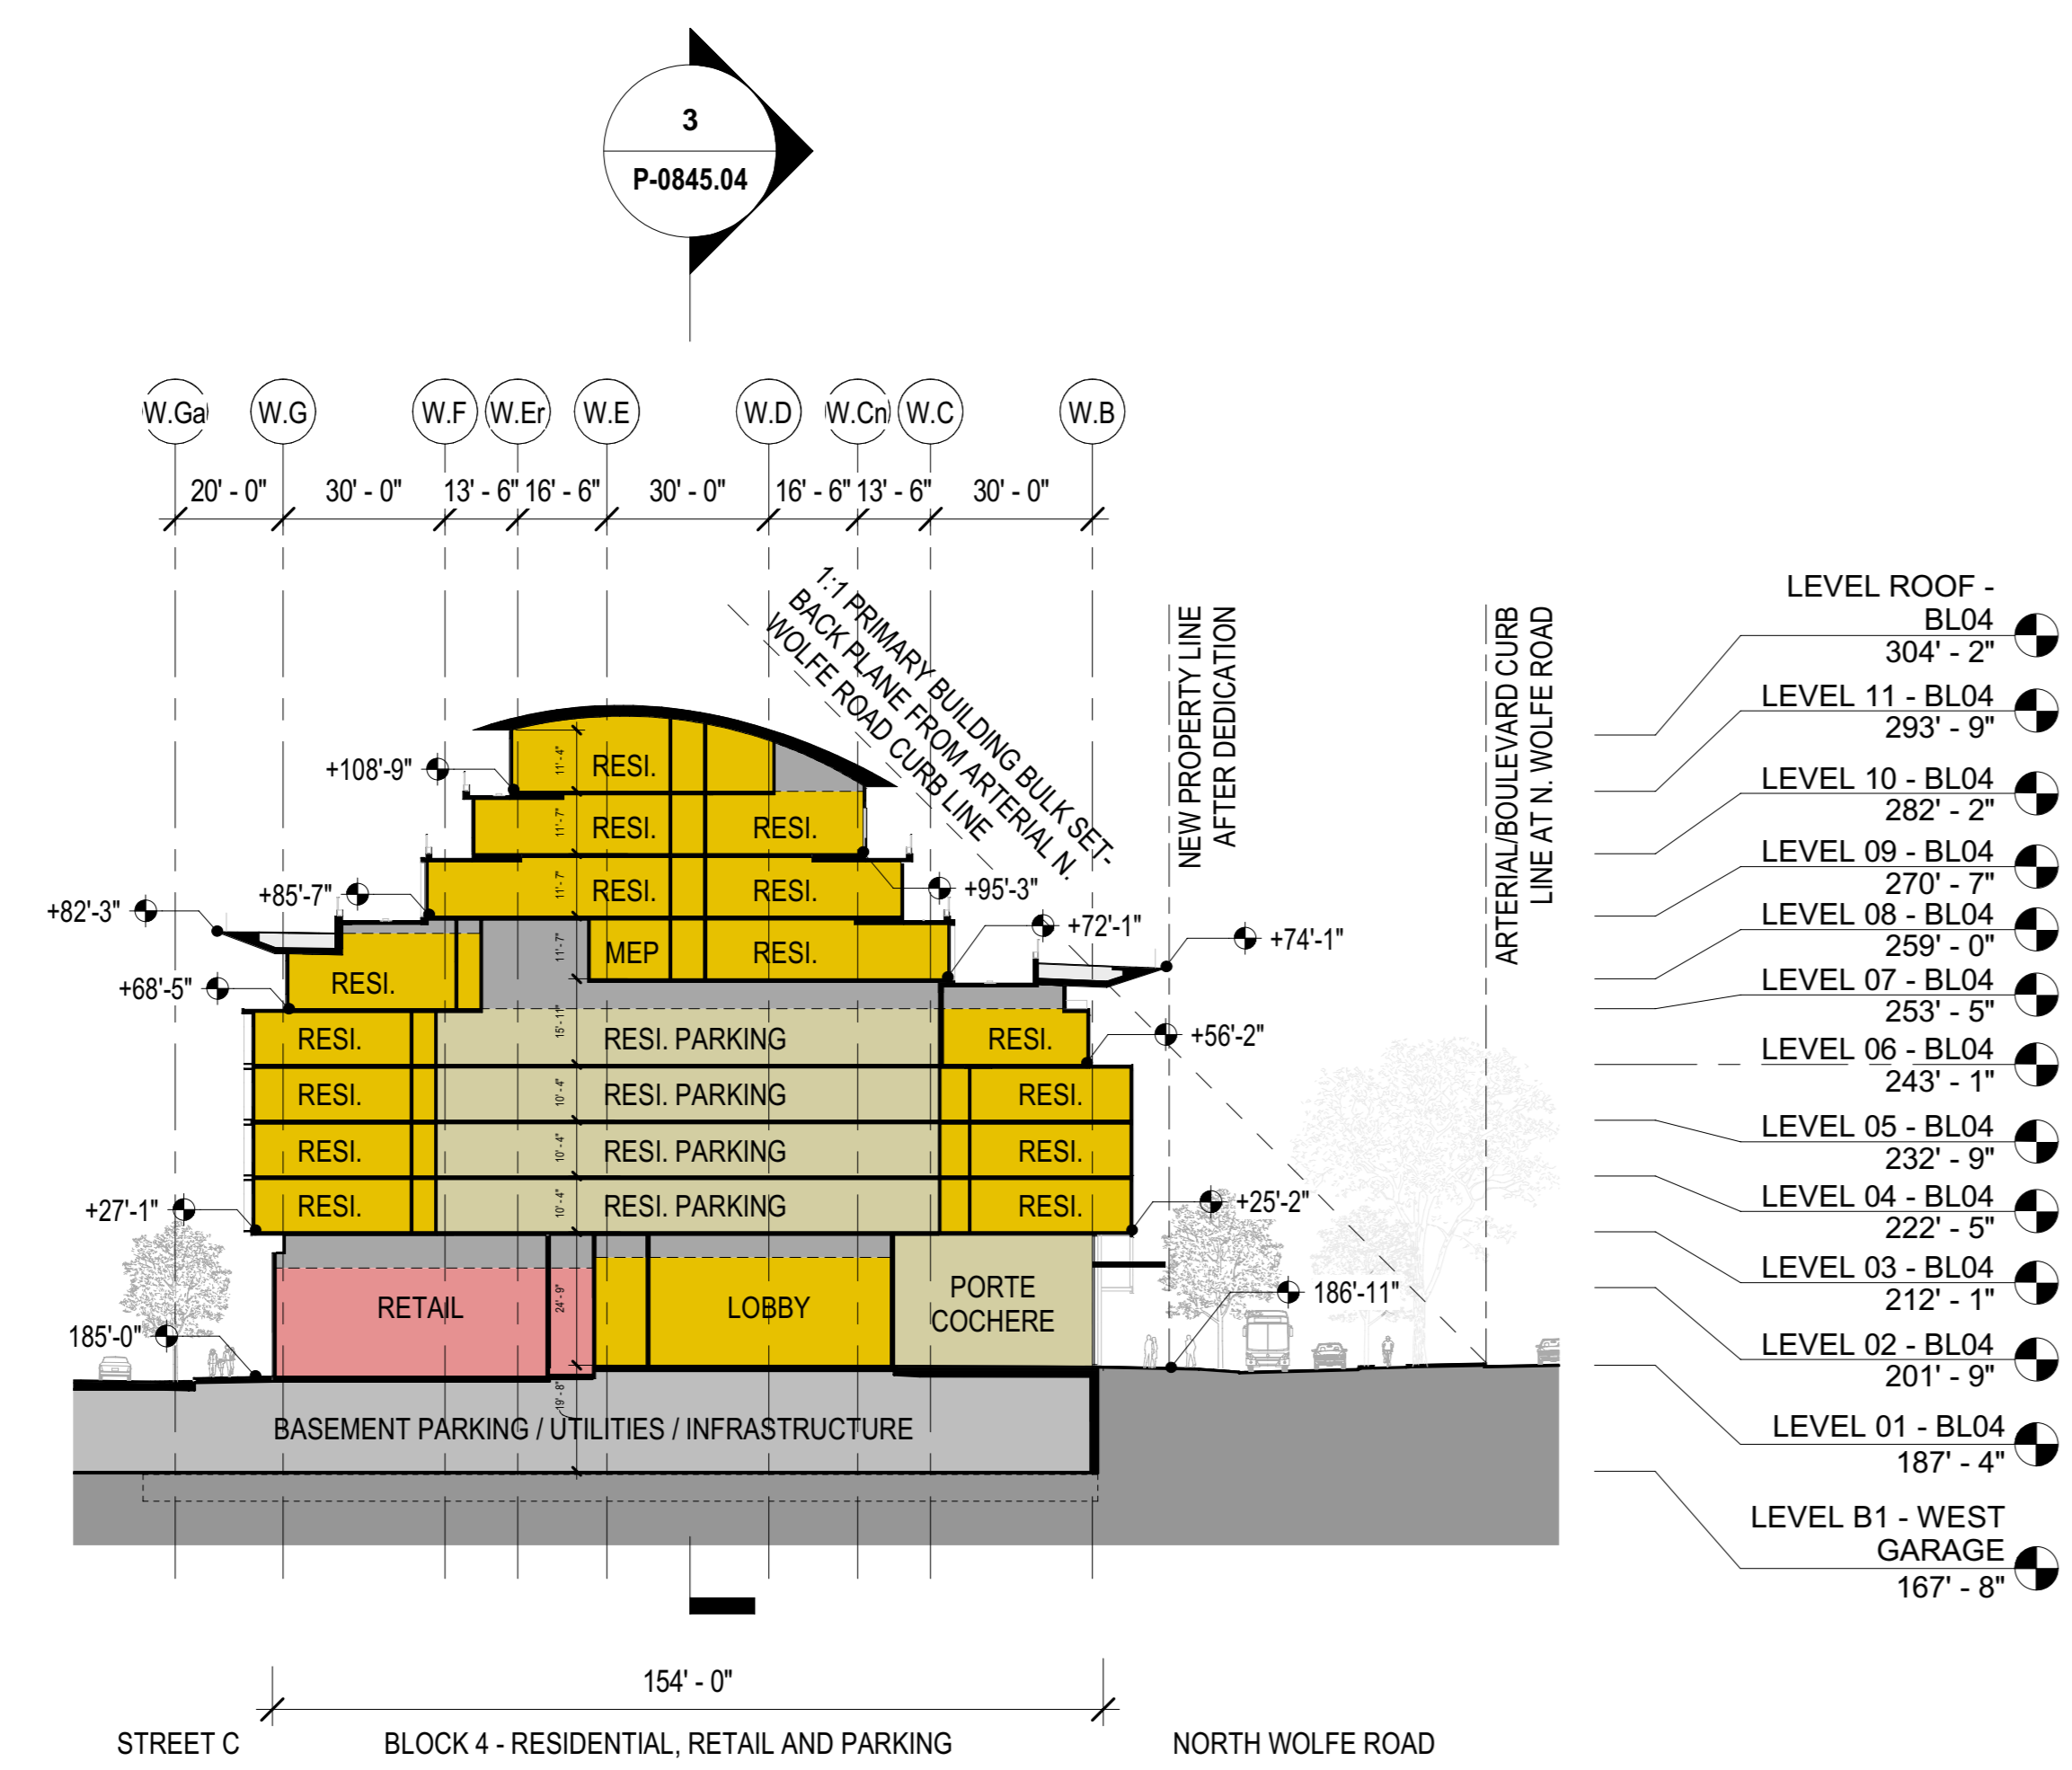

- LEVEL ROOF - BL04 304'-2"
- LEVEL 11 - BL04 293'-9"
- LEVEL 10 - BL04 282'-2"
- LEVEL 09 - BL04 270'-7"
- LEVEL 08 - BL04 259'-0"
- LEVEL 07 - BL04 253'-5"
- LEVEL 06 - BL04 243'-1"
- LEVEL 05 - BL04 232'-9"
- LEVEL 04 - BL04 222'-5"
- LEVEL 03 - BL04 212'-1"
- LEVEL 02 - BL04 201'-9"
- LEVEL 01 - BL04 187'-4"
- LEVEL B1 - WEST GARAGE 167'-8"

BLOCK 4 - CROSS SECTION  
 1/32" = 1'-0"


2

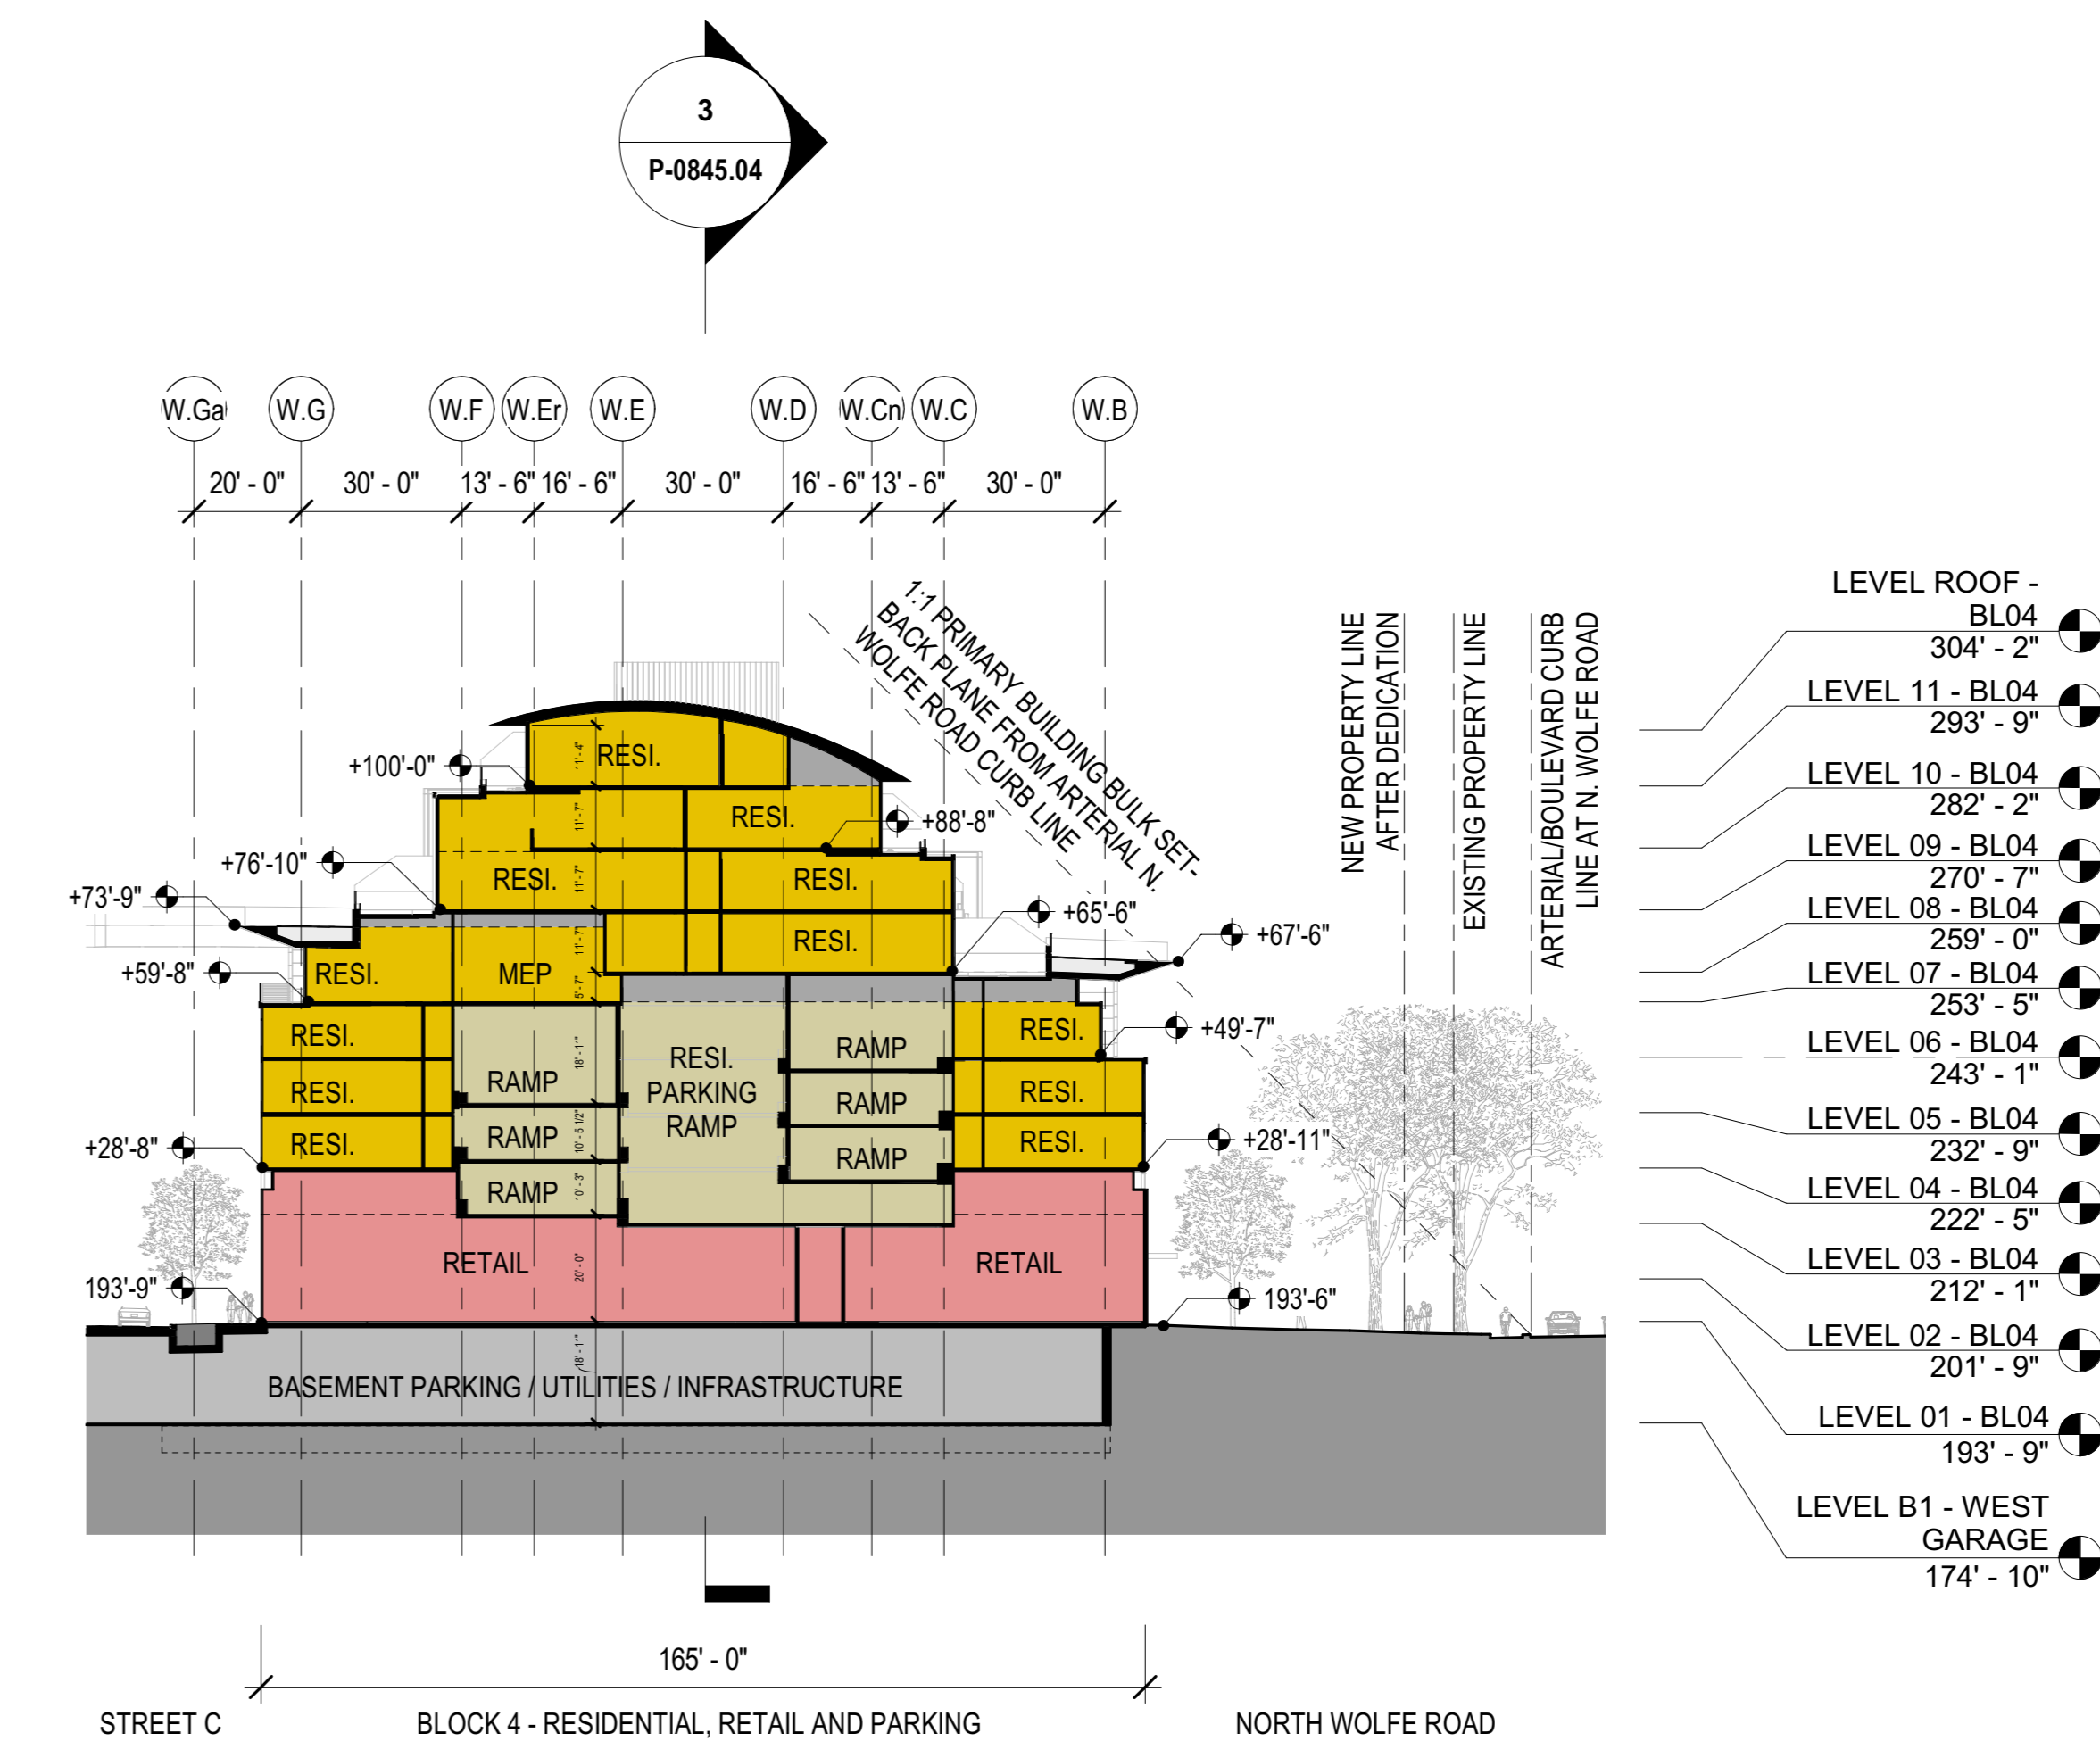

- LEVEL ROOF - BL04 304'-2"
- LEVEL 11 - BL04 293'-9"
- LEVEL 10 - BL04 282'-2"
- LEVEL 09 - BL04 270'-7"
- LEVEL 08 - BL04 259'-0"
- LEVEL 07 - BL04 253'-5"
- LEVEL 06 - BL04 243'-1"
- LEVEL 05 - BL04 232'-9"
- LEVEL 04 - BL04 222'-5"
- LEVEL 03 - BL04 212'-1"
- LEVEL 02 - BL04 201'-9"
- LEVEL 01 - BL04 193'-9"
- LEVEL B1 - WEST GARAGE 174'-10"

BLOCK 4 - CROSS SECTION  
 1/32" = 1'-0"


1

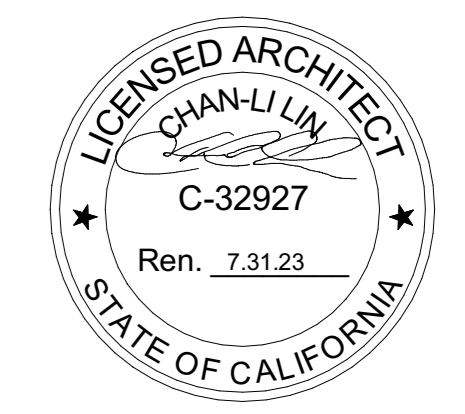

**NOT FOR CONSTRUCTION**  
 STAMP / SIGNATURE  
 DISCLAIMER  
 THE ARCHITECT / ENGINEER SHALL HAVE NO RESPONSIBILITY FOR ANY LIABILITY, LOSS, COST, DAMAGE OR EXPENSE ARISING FROM OR RELATING TO ANY USE OF THIS DOCUMENT FOR ANY PURPOSE OTHER THAN ITS INTENDED PURPOSE ON THIS PROJECT. THIS DOCUMENT IS TO BE CONSIDERED IN CONJUNCTION WITH ALL RELATED DOCUMENTATION. ANY DISCREPANCIES IDENTIFIED IN THIS DOCUMENT MUST BE REPORTED IMMEDIATELY TO THE ARCHITECT BEFORE PROCEEDING. CONTRACTORS MUST VERIFY ALL DIMENSIONS PRIOR TO PROCEEDING WITH ANY WORK. ONLY FIGURED DIMENSIONS ARE TO BE USED FOR VERIFICATION.

**SB-35 MODIFICATION APPLICATION**

REV	DESCRIPTION	DATE
REV-0	SB-35 APPLICATION - REVISION	08/06/2018
REV-1	SB-35 APPLICATION - CONFORM SET	08/15/2018
REV-2	SB-35 MODIFICATION APPLICATION	03/23/2022

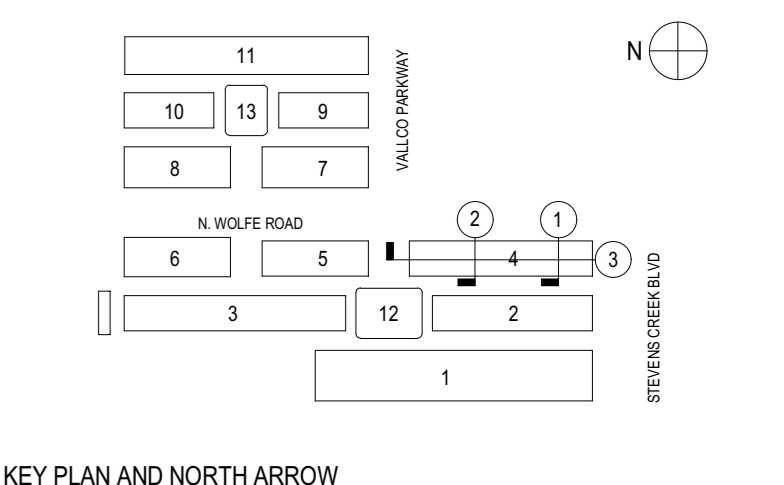

ARCHITECTS PROJECT NUMBER 708.012

IF THIS DRAWING IS NOT 36"x48" IT IS A REDUCED PRINT. REFER TO GRAPHIC SCALE.

SCALE AS NOTED

**ENLARGED SECTION - BLOCK 4**

SHEET TITLE  
**P-0845.04**

SHEET NUMBER