


OWNER: VALCO PROPERTY OWNER LLC  
 2600 EL CAMINO REAL, SUITE 410, PALO ALTO, CA 94306  
 T: 650-344-1030  
 ARCHITECTURE: RAFAEL VINOLY ARCHITECTS  
 375 PEARL STREET, 31ST FLOOR, NEW YORK, NY 10038  
 T: 212-624-6090  
 ARCHITECTURE: RAFAEL VINOLY ARCHITECTS  
 10123 N. WOLFE ROAD, CUPERTINO, CA 95014  
 T: 408-627-7090  
 LANDSCAPE ARCHITECTURE: OLIN PARTNERSHIP LTD.  
 1817 JOHN F. KENNEDY BLVD, SUITE 200, SAN JOSE, CA 95131  
 T: 214-440-0030  
 CIVIL: SANDS CIVIL ENGINEERS SURVEYORS PLANNERS, INC.  
 1100 S. WINCHESTER BLVD, SUITE 200, CAMPBELL, CA 95008  
 T: 408-636-0900  
 TRAFFIC: KIMLEY-HORN AND ASSOCIATES, INC.  
 100 W. SAN FERNANDO STREET, SUITE 200, SAN JOSE, CA 95113  
 T: 669-800-4130  
 LIGHTING DESIGN: ONE LUX STUDIO  
 158 WEST 29TH STREET, 10TH FLOOR, NEW YORK, NY 10011  
 T: 212-320-6790  
 SIGNAGE & WAYFINDING - EXIT DESIGN  
 725 N. 4TH STREET, PHILADELPHIA, PA 19123  
 T: 215-581-1950  
 PARKING ENGINEERING - WATRY DESIGN, INC.  
 2099 GATEWAY PLACE, SUITE 550, SAN JOSE, CA 95110  
 T: 408-362-7000  
 FOOD SERVICE, WASTE MANAGEMENT & LOGISTICS - CNU-LITTLE  
 156 2ND STREET, SAN FRANCISCO, CA 94105  
 T: 415-522-9800

**LEGEND**

- RESIDENTIAL PARKING STALL
- SHARED COMMERCIAL PARKING STALL
- ADA PARKING STALL
- ADA VAN PARKING STALL
- EV PARKING STALL

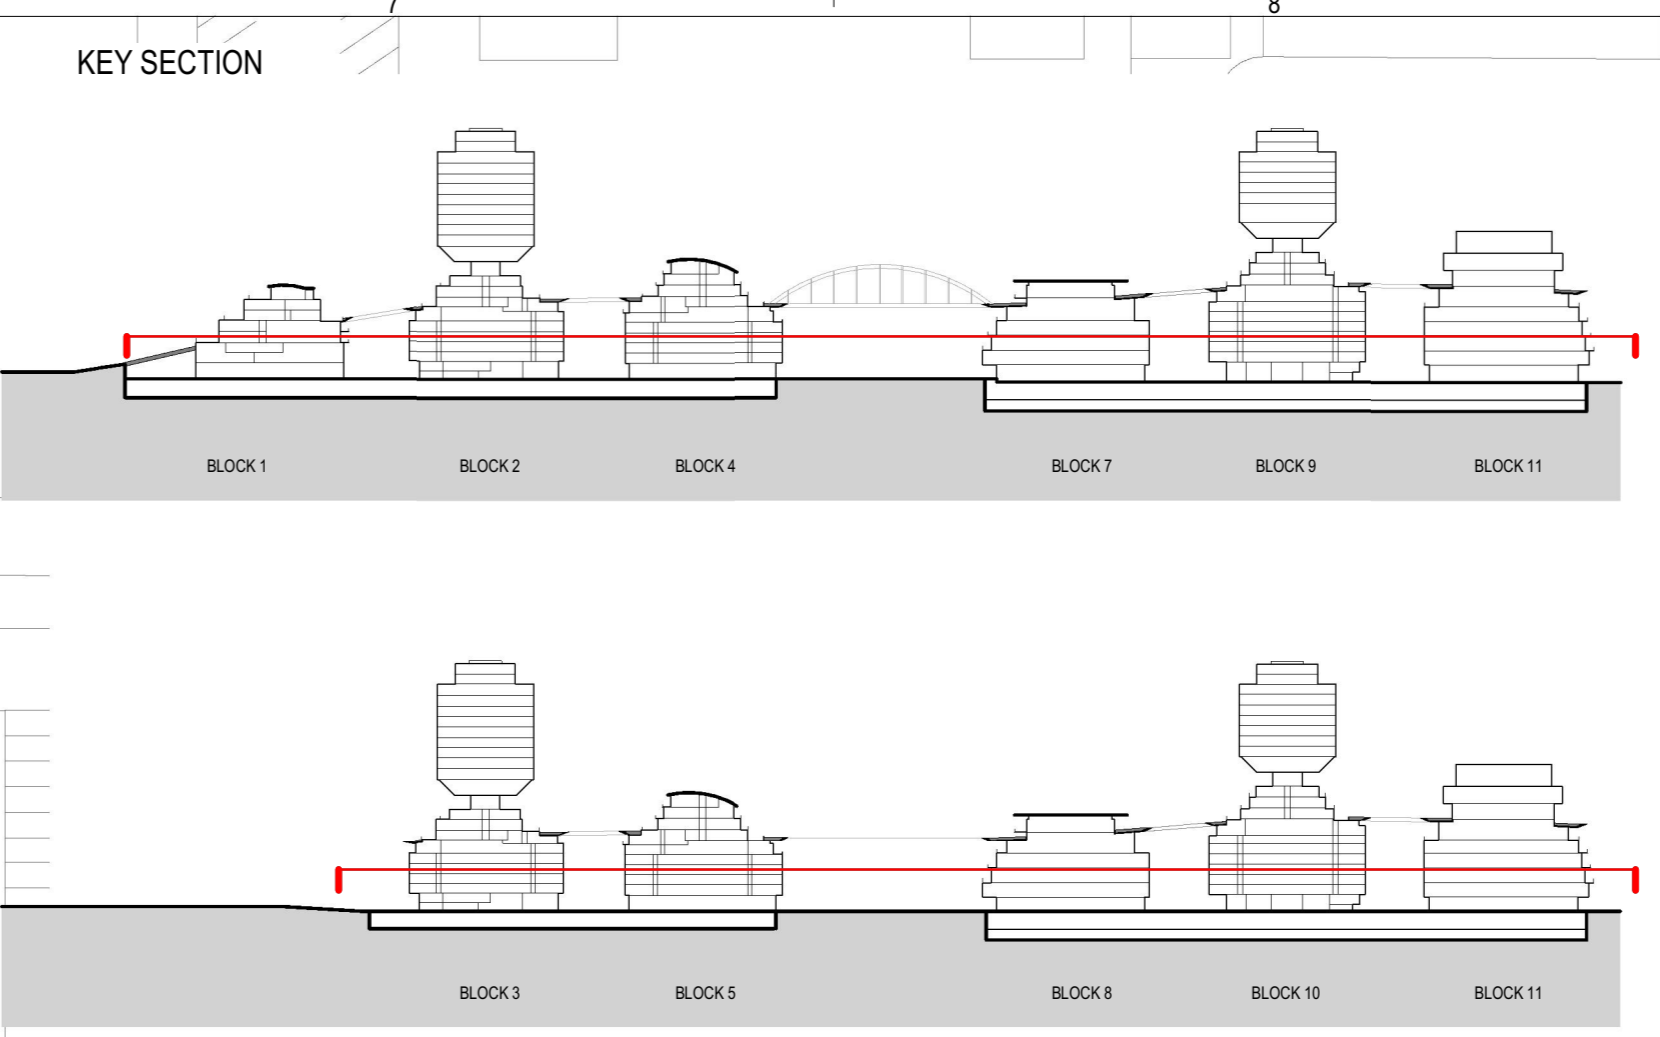

**Street Level**

	Block 1	Block 2	Block 3	Block 4	Block 5	Block 6	Block 7	Block 8	Block 9	Block 10	Block 11	TOTAL
Regular	13	20	18	17	18	9	13	10	6	7	23	151
ADA	1	1	1	1	1	1	1	1	1	1	1	11
ADA Van	1	1	1	1	1	1	1	1	1	1	1	11
EV	5	5	5	5	5	5	5	5	5	5	5	55
Total	19	27	25	24	24	11	15	12	8	9	25	173

**Total Shared Commercial in Buildings**

	Block 1	Block 2	Block 3	Block 4	Block 5	Block 6	Block 7	Block 8	Block 9	Block 10	Block 11	TOTAL
Regular	30	30	30	30	30	30	30	30	30	30	30	360
ADA	1	1	1	1	1	1	1	1	1	1	1	11
ADA Van	1	1	1	1	1	1	1	1	1	1	1	11
EV	5	5	5	5	5	5	5	5	5	5	5	55
Total	42	42	42	42	42	42	42	42	42	42	42	501

**Total Residential in Buildings**

	Block 1	Block 2	Block 3	Block 4	Block 5	Block 6	Block 7	Block 8	Block 9	Block 10	Block 11	TOTAL
Regular	258	258	258	258	258	258	258	258	258	258	258	2,736
ADA	5	5	5	5	5	5	5	5	5	5	5	55
ADA Van	5	5	5	5	5	5	5	5	5	5	5	55
EV	13	13	13	13	13	13	13	13	13	13	13	143
Total	281	281	281	281	281	281	281	281	281	281	281	2,985

**Level 1 (Shared Commercial)**

	Block 1	Block 2	Block 3	Block 4	Block 5	Block 6	Block 7	Block 8	Block 9	Block 10	Block 11	TOTAL
Regular	30	30	30	30	30	30	30	30	30	30	30	360
ADA	1	1	1	1	1	1	1	1	1	1	1	11
ADA Van	1	1	1	1	1	1	1	1	1	1	1	11
EV	5	5	5	5	5	5	5	5	5	5	5	55
Total	42	42	42	42	42	42	42	42	42	42	42	501

**Level 2 (Residential)**

	Block 1	Block 2	Block 3	Block 4	Block 5	Block 6	Block 7	Block 8	Block 9	Block 10	Block 11	TOTAL
Regular	154	154	154	154	154	154	154	154	154	154	154	1,694
ADA	1	1	1	1	1	1	1	1	1	1	1	11
ADA Van	1	1	1	1	1	1	1	1	1	1	1	11
EV	5	5	5	5	5	5	5	5	5	5	5	55
Total	161	161	161	161	161	161	161	161	161	161	161	1,772

**Level 3 (Residential)**

	Block 1	Block 2	Block 3	Block 4	Block 5	Block 6	Block 7	Block 8	Block 9	Block 10	Block 11	TOTAL
Regular	154	154	154	154	154	154	154	154	154	154	154	1,694
ADA	1	1	1	1	1	1	1	1	1	1	1	11
ADA Van	1	1	1	1	1	1	1	1	1	1	1	11
EV	5	5	5	5	5	5	5	5	5	5	5	55
Total	161	161	161	161	161	161	161	161	161	161	161	1,772

**Level 4 (Residential)**




	Block 1	Block 2	Block 3	Block 4	Block 5	Block 6	Block 7	Block 8	Block 9	Block 10	Block 11	TOTAL
Regular	71	71	71	71	71	71	71	71	71	71	71	782
ADA	1	1	1	1	1	1	1	1	1	1	1	11
ADA Van	1	1	1	1	1	1	1	1	1	1	1	11
EV	5	5	5	5	5	5	5	5	5	5	5	55
Total	78	78	78	78	78	78	78	78	78	78	78	849

**Level 5 (Residential)**

	Block 1	Block 2	Block 3	Block 4	Block 5	Block 6	Block 7	Block 8	Block 9	Block 10	Block 11	TOTAL
Regular	71	71	71	71	71	71	71	71	71	71	71	782
ADA	1	1	1	1	1	1	1	1	1	1	1	11
ADA Van	1	1	1	1	1	1	1	1	1	1	1	11
EV	5	5	5	5	5	5	5	5	5	5	5	55
Total	78	78	78	78	78	78	78	78	78	78	78	849

**Level 6 (Residential)**


	Block 1	Block 2	Block 3	Block 4	Block 5	Block 6	Block 7	Block 8	Block 9	Block 10	Block 11	TOTAL
Regular	71	71	71	71	71	71	71	71	71	71	71	782
ADA	1	1	1	1	1	1	1	1	1	1	1	11
ADA Van	1	1	1	1	1	1	1	1	1	1	1	11
EV	5	5	5	5	5	5	5	5	5	5	5	55
Total	78	78	78	78	78	78	78	78	78	78	78	849

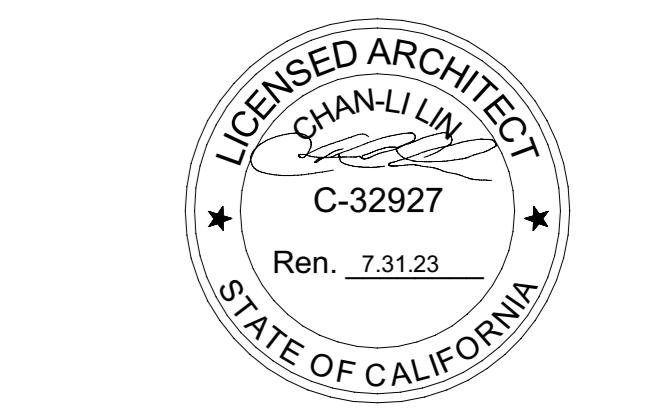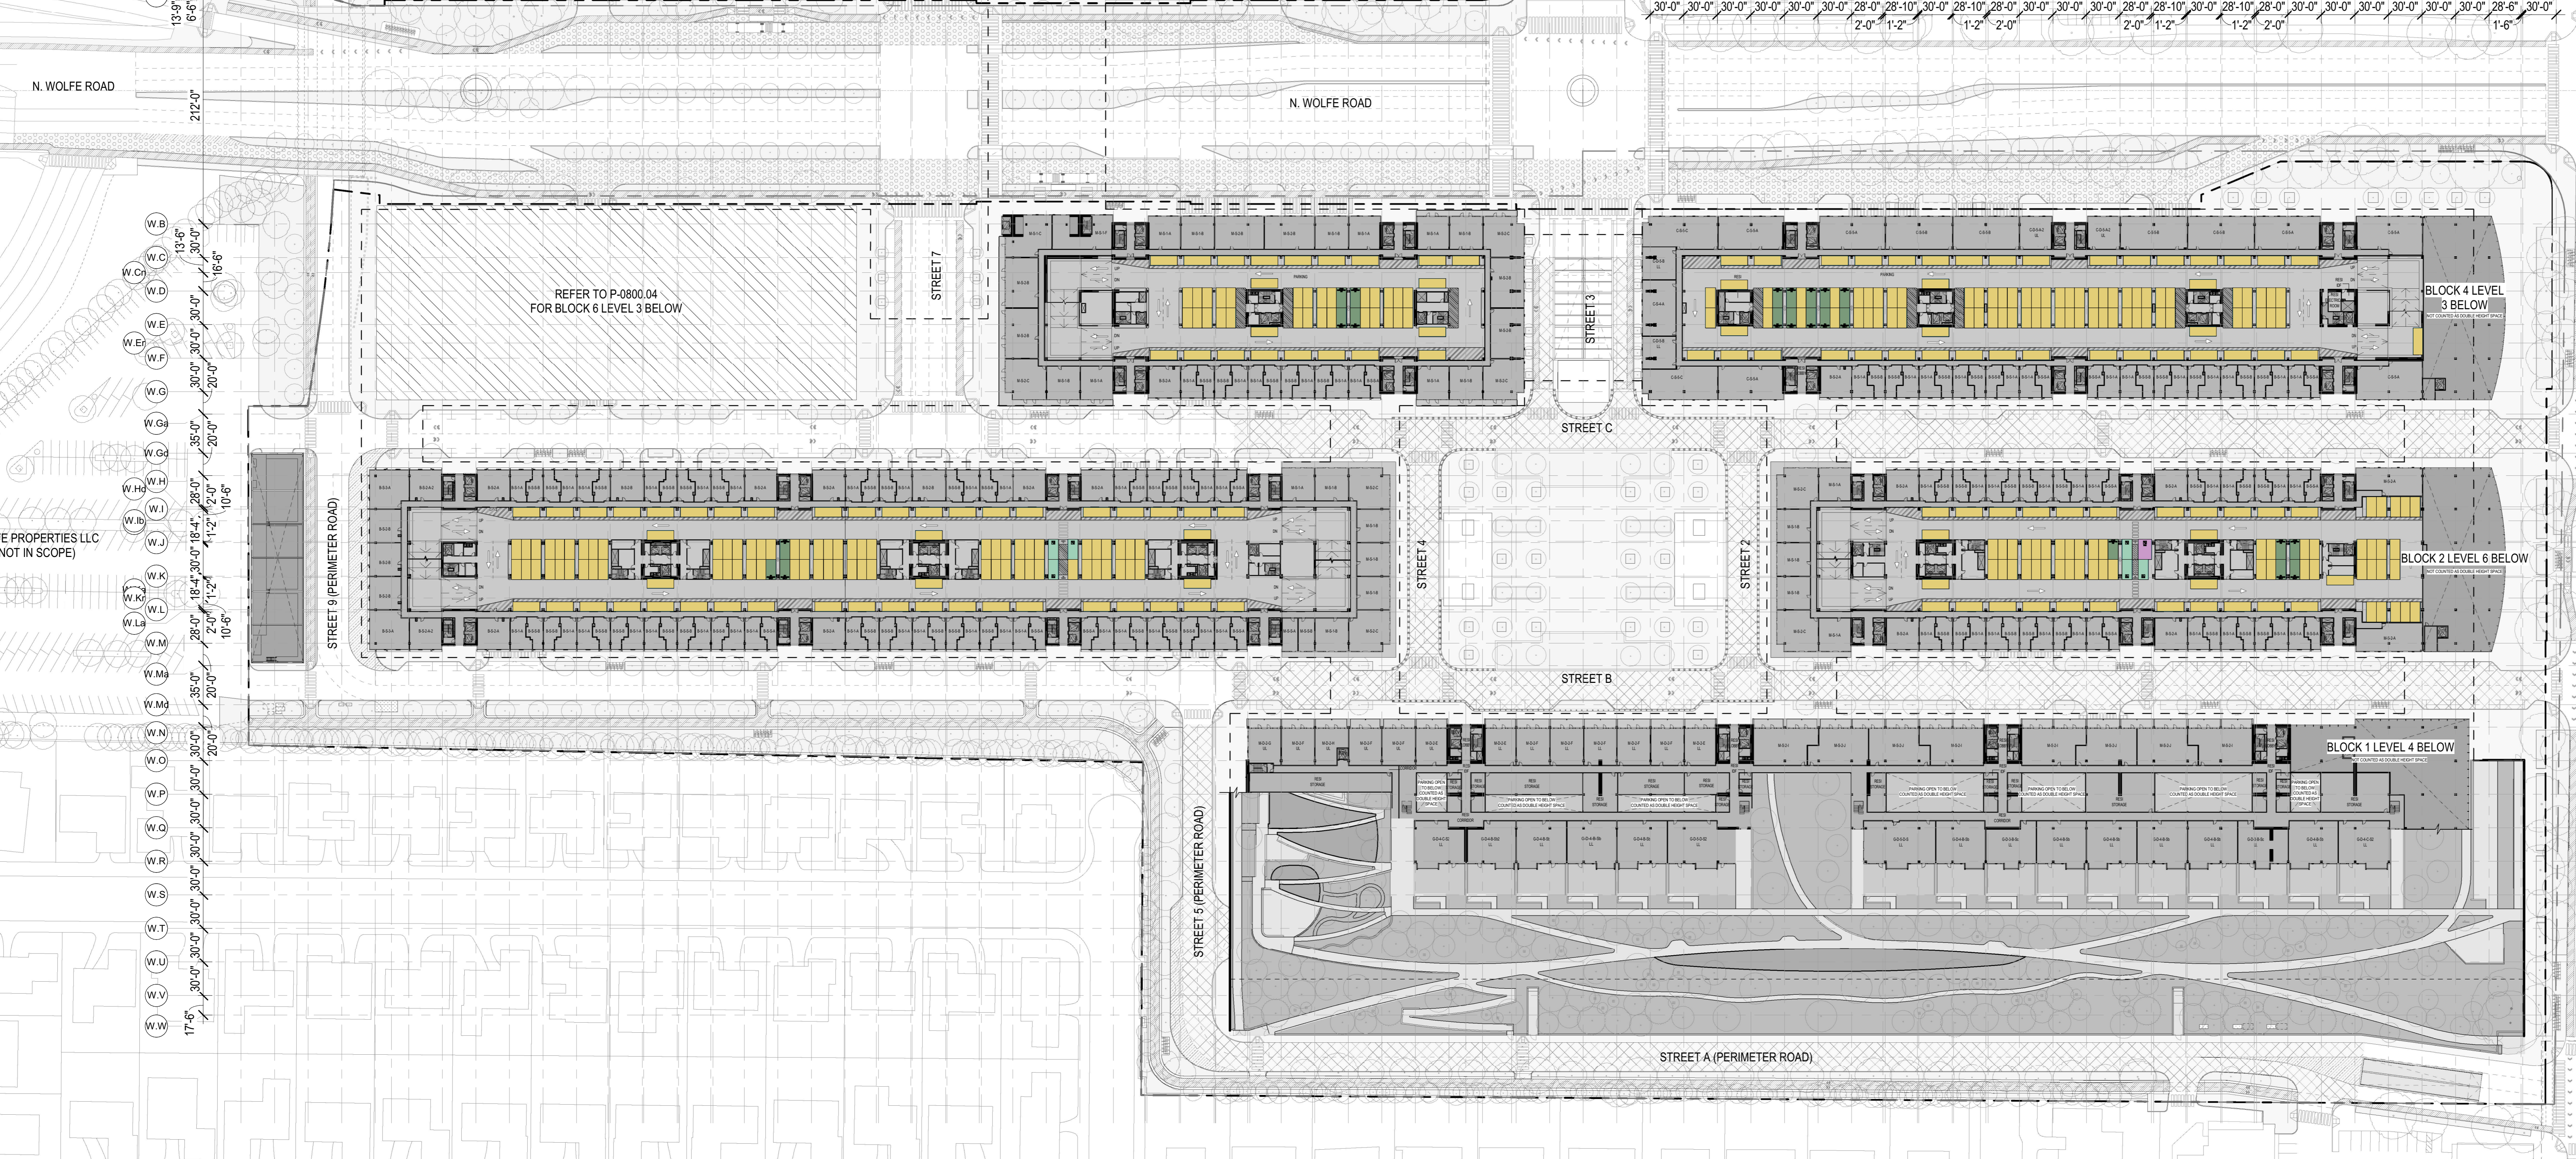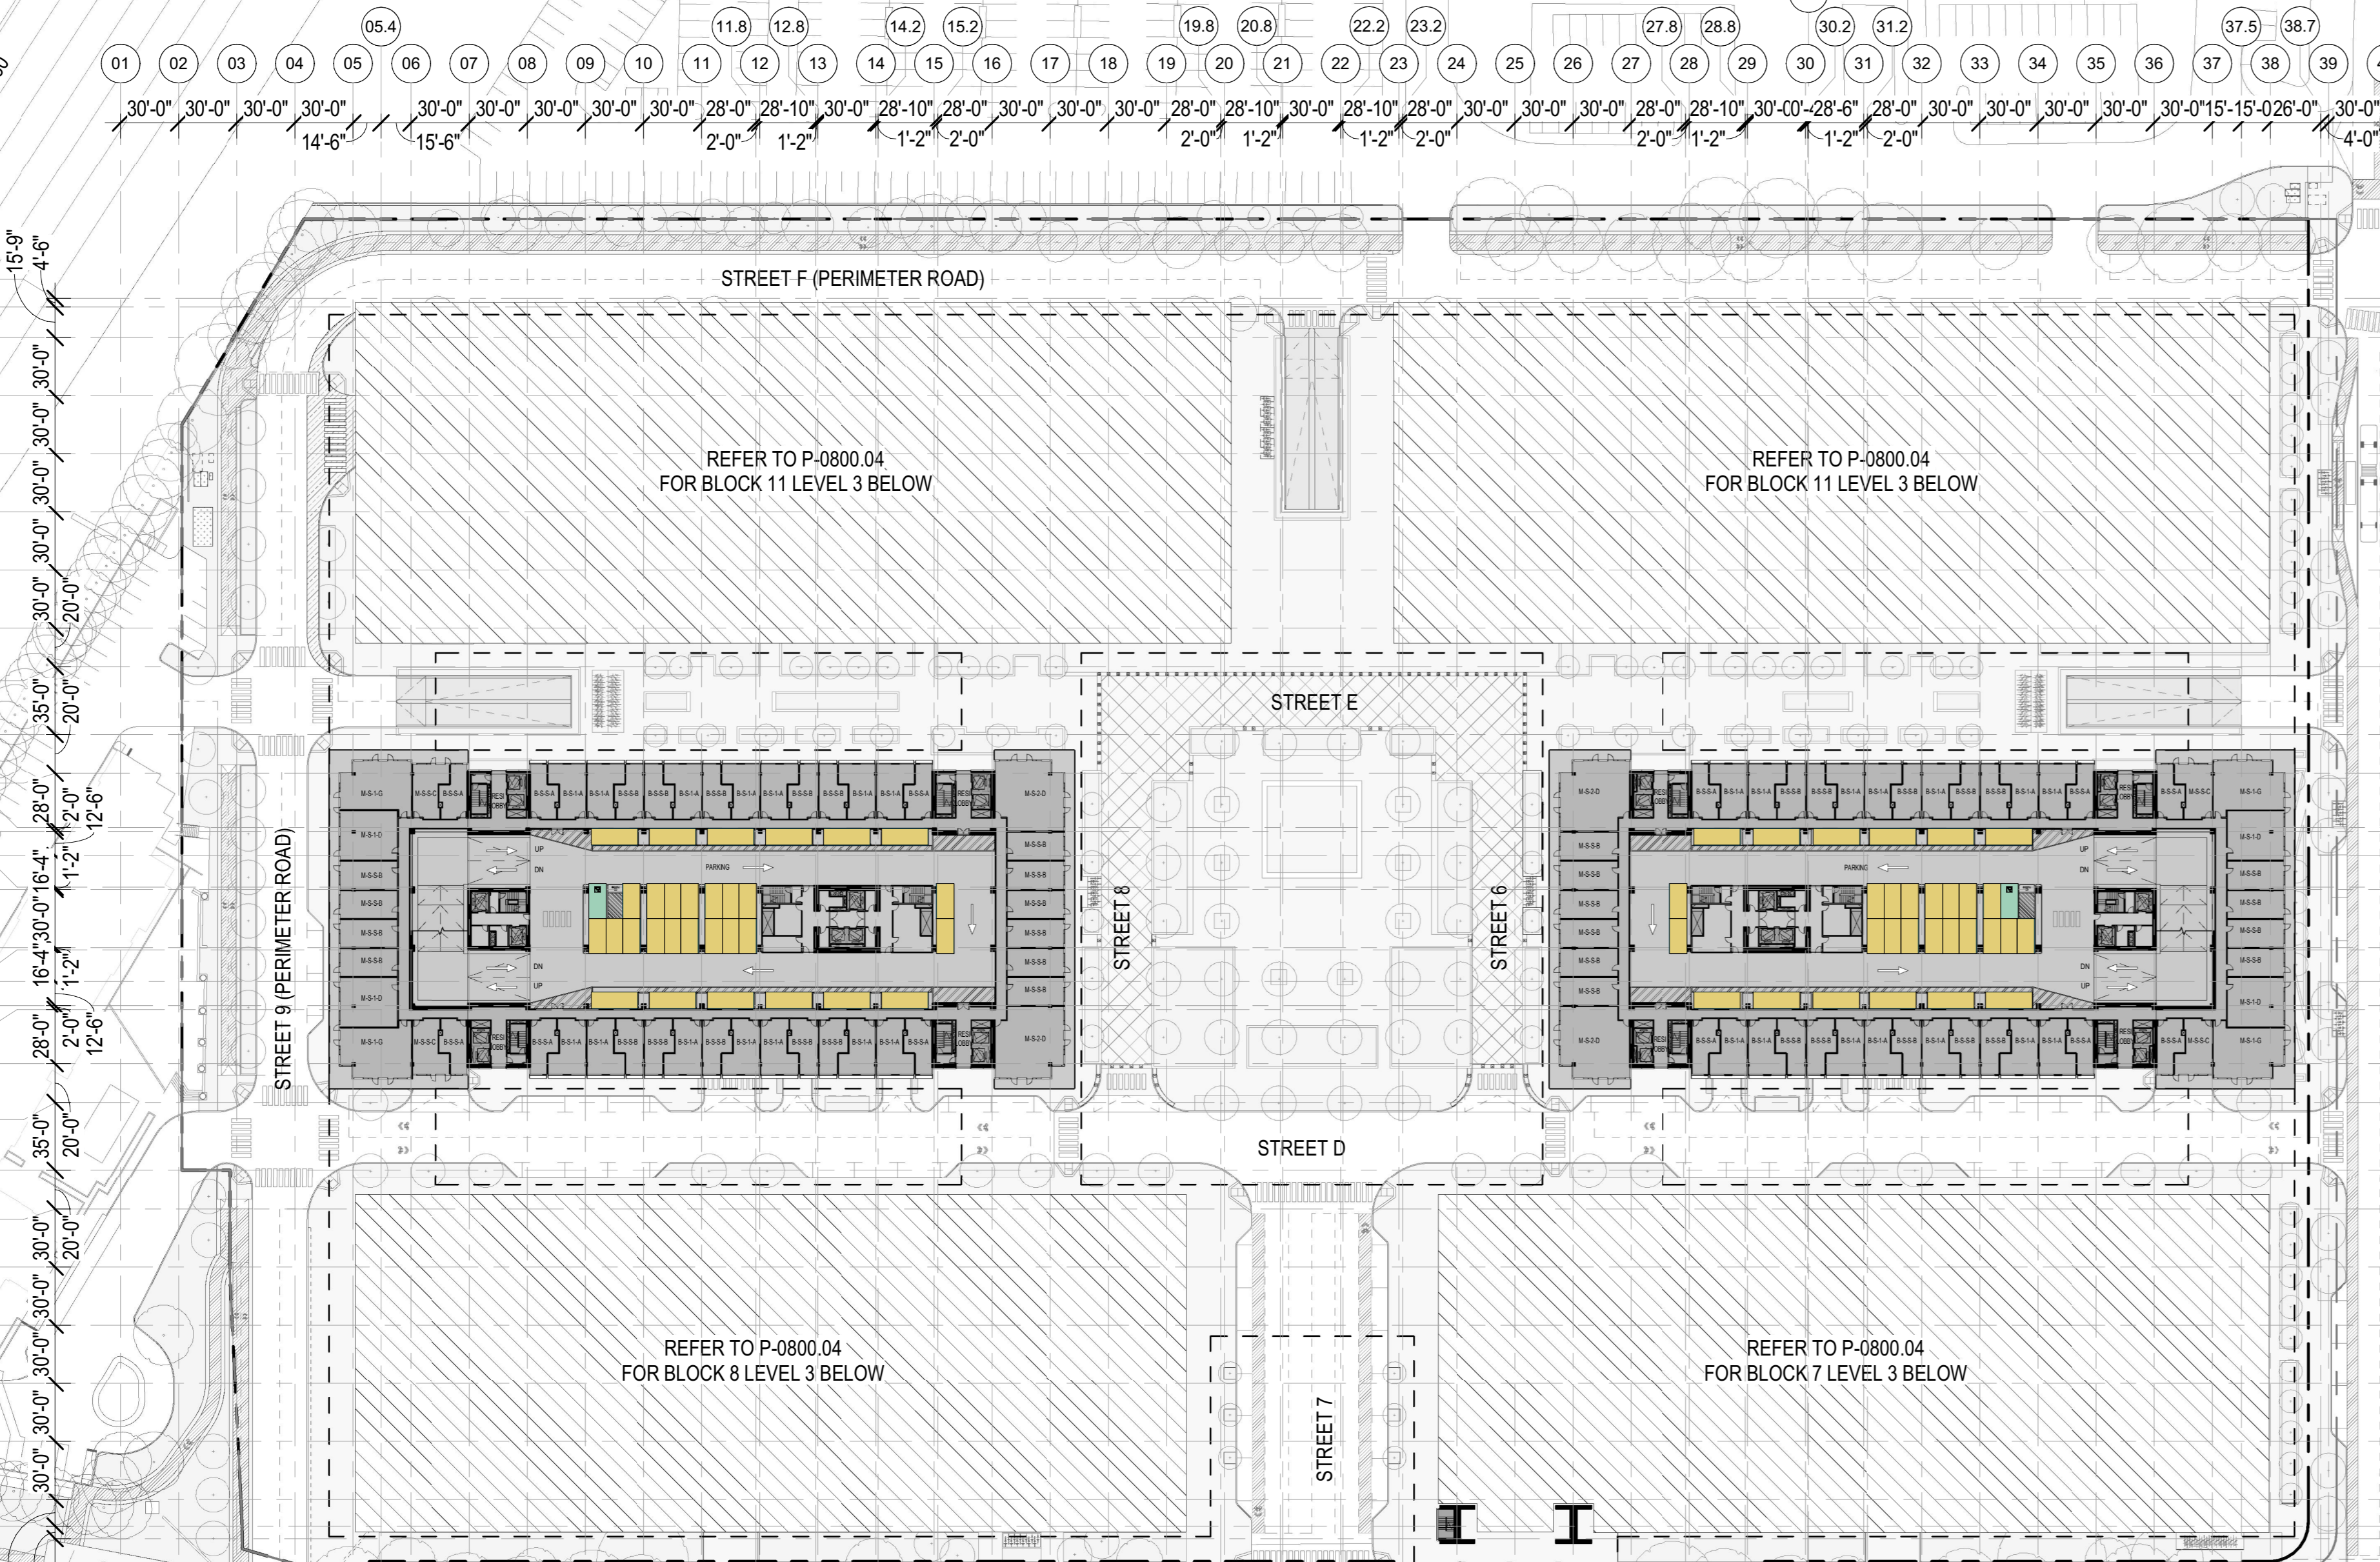

**NOT FOR CONSTRUCTION**  
 STAMP SIGNATURE  
 DISCLAIMER: THE ARCHITECT/ENGINEER SHALL HAVE NO RESPONSIBILITY FOR ANY LIABILITY, LOSS, COST, DAMAGE OR EXPENSE ARISING FROM OR RELATING TO ANY USE OF THIS DOCUMENT FOR ANY PURPOSE OTHER THAN ITS INTENDED PURPOSE ON THIS PROJECT. THIS DOCUMENT IS TO BE CONSIDERED IN CONJUNCTION WITH ALL RELATED DOCUMENTATION. ANY DISCREPANCIES IDENTIFIED IN THIS DOCUMENT MUST BE REPORTED IMMEDIATELY TO THE ARCHITECT BEFORE PROCEEDING. CONTRACTORS MUST VERIFY ALL DIMENSIONS PRIOR TO PROCEEDING WITH ANY WORK. ONLY FIGURED DIMENSIONS ARE TO BE USED FOR VERIFICATION.

**SB-35 MODIFICATION APPLICATION**

REV	DESCRIPTION	DATE
REV-0	SB-35 DEVELOPMENT APPLICATION	03/27/2018
REV-1	SB-35 APPLICATION - REVISION	07/31/2018
REV-2	SB-35 APPLICATION - CONFORM SET	08/15/2018
REV-3	SB-35 MODIFICATION APPLICATION	03/23/2022

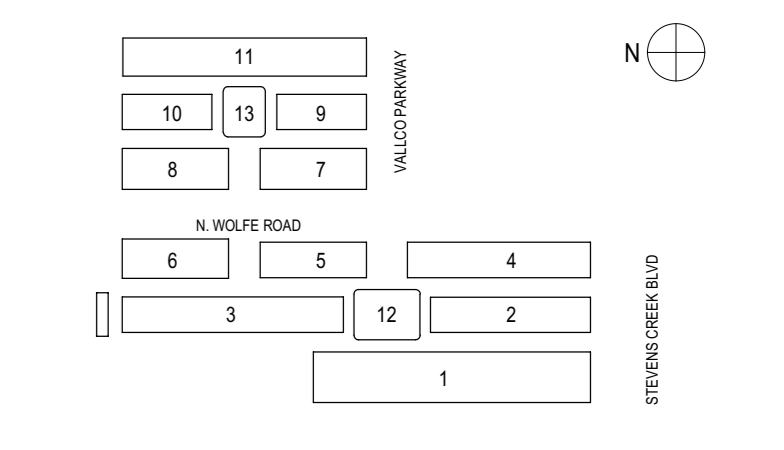

KEY PLAN AND NORTH ARROW  
 ARCHITECTS PROJECT NUMBER: 708.012  
 IF THIS DRAWING IS NOT 36"x48" IT IS A REDUCED PRINT. REFER TO GRAPHIC SCALE.  
 SCALE: 1/8"=1'-0"  
**PARKING PLAN - FF ELEVATION @ 222'-5"**